


Rev No.	Description	Issue Date	Drawn	Chk.


NOTES
 This drawing is not to be used for construction purposes.

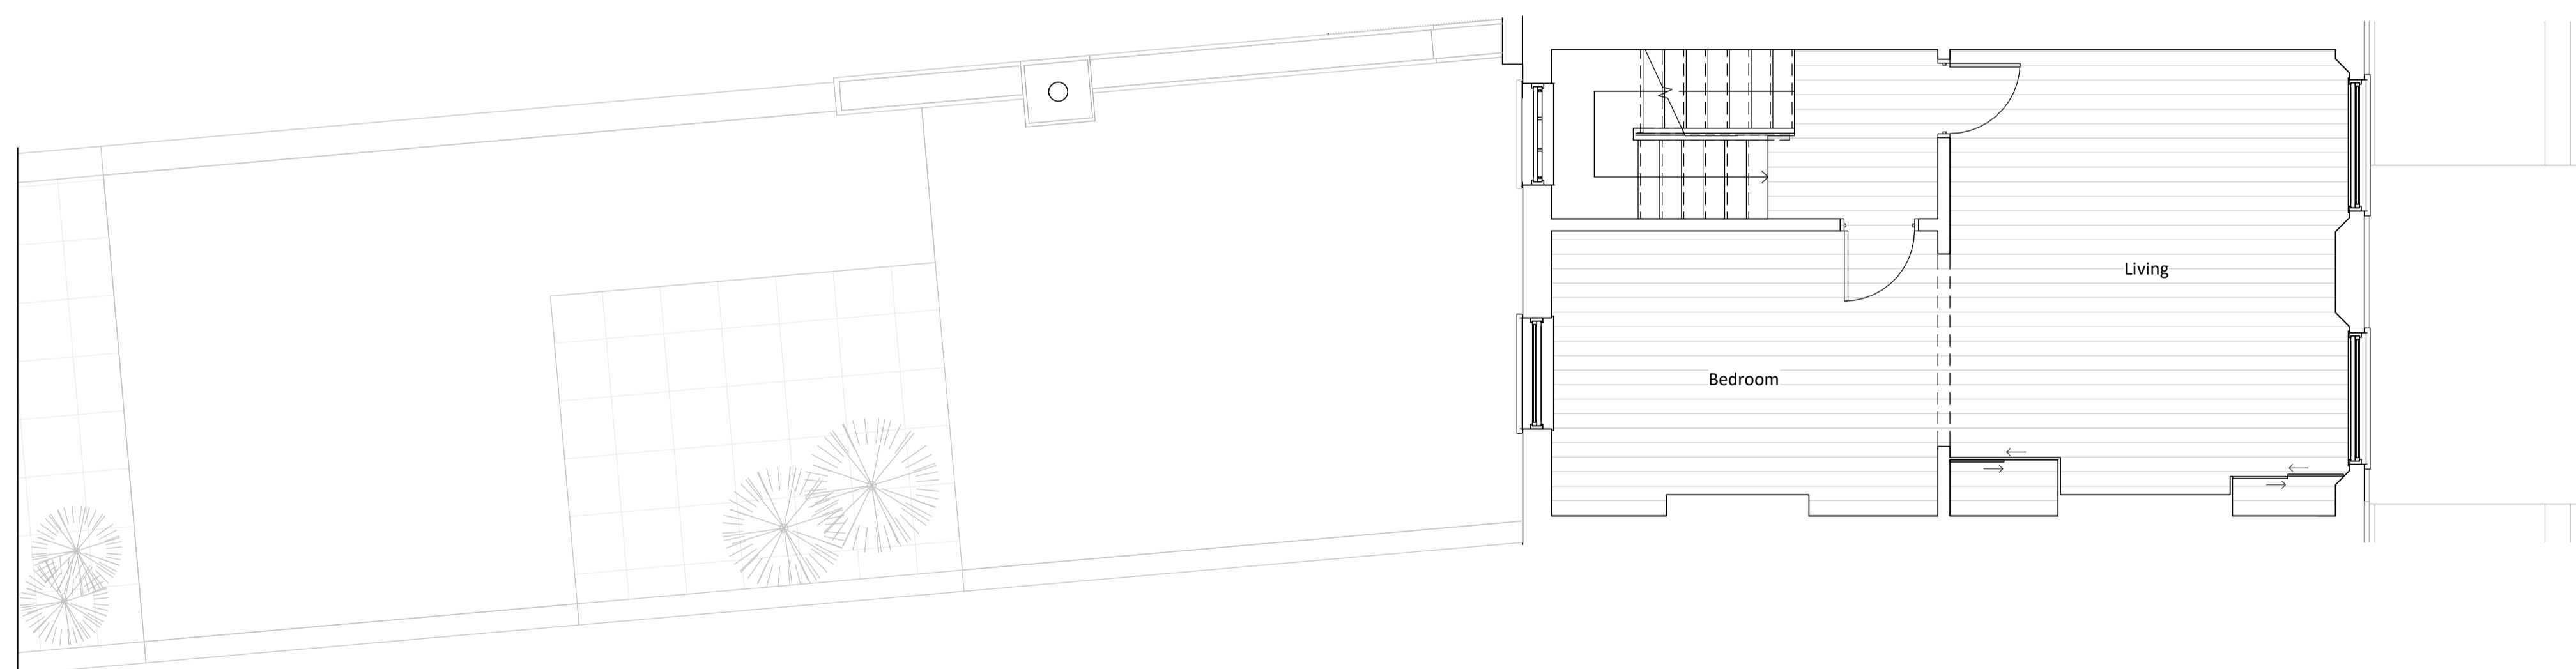

Ground Floor Plan
 1:50



First Floor Plan
 1:50

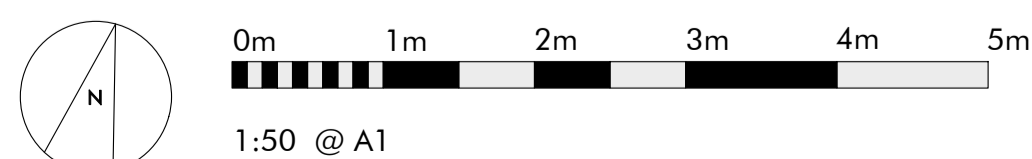

GREY
 GRIFFITHS
 ARCHITECTS

Henshall & Partners
 125 Albert Street

Proposed Ground & First Floor Plans

Date: 18/01/2019
 Scale @ A1: 1 : 50
 Scale @ A3: 1 : 50
 Project Reference: 0057
 Status: PLANNING
 Originator: Author
 Check: Checker
 Drawing Number: P1-100
 Revision: