



Rev No.	Description	Issue Date	Drawn	Chk.

NOTES


This drawing is not to be used for construction purposes.

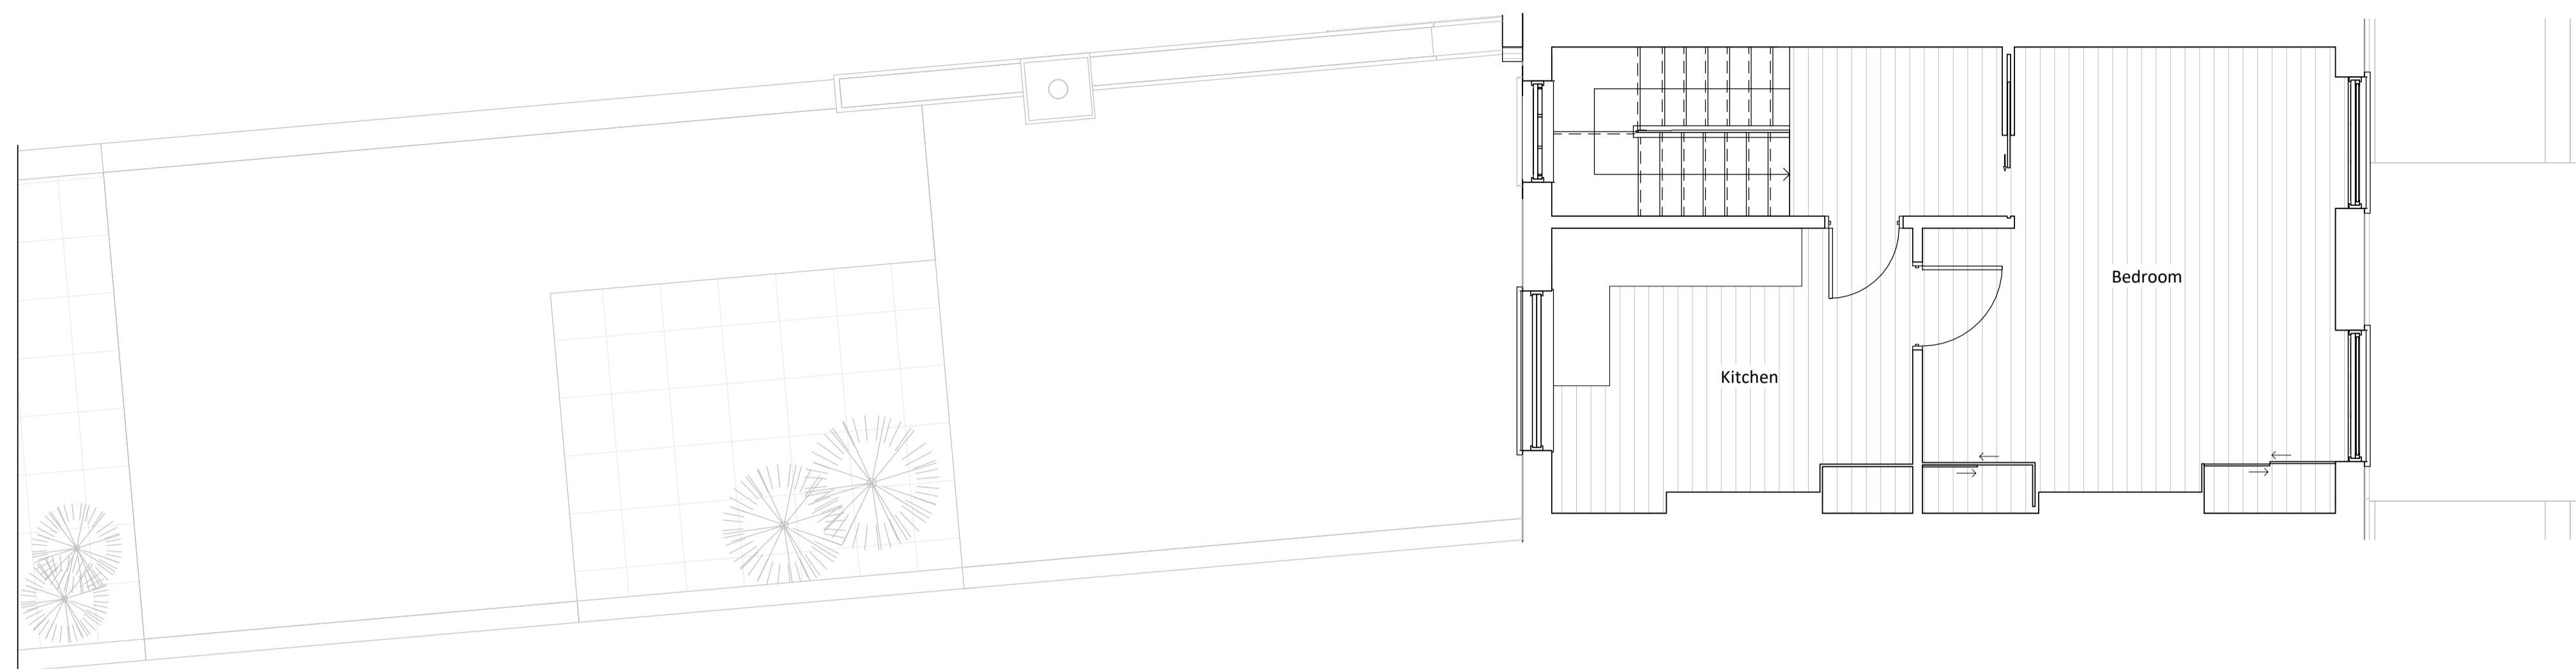

Second Floor Plan
1:50

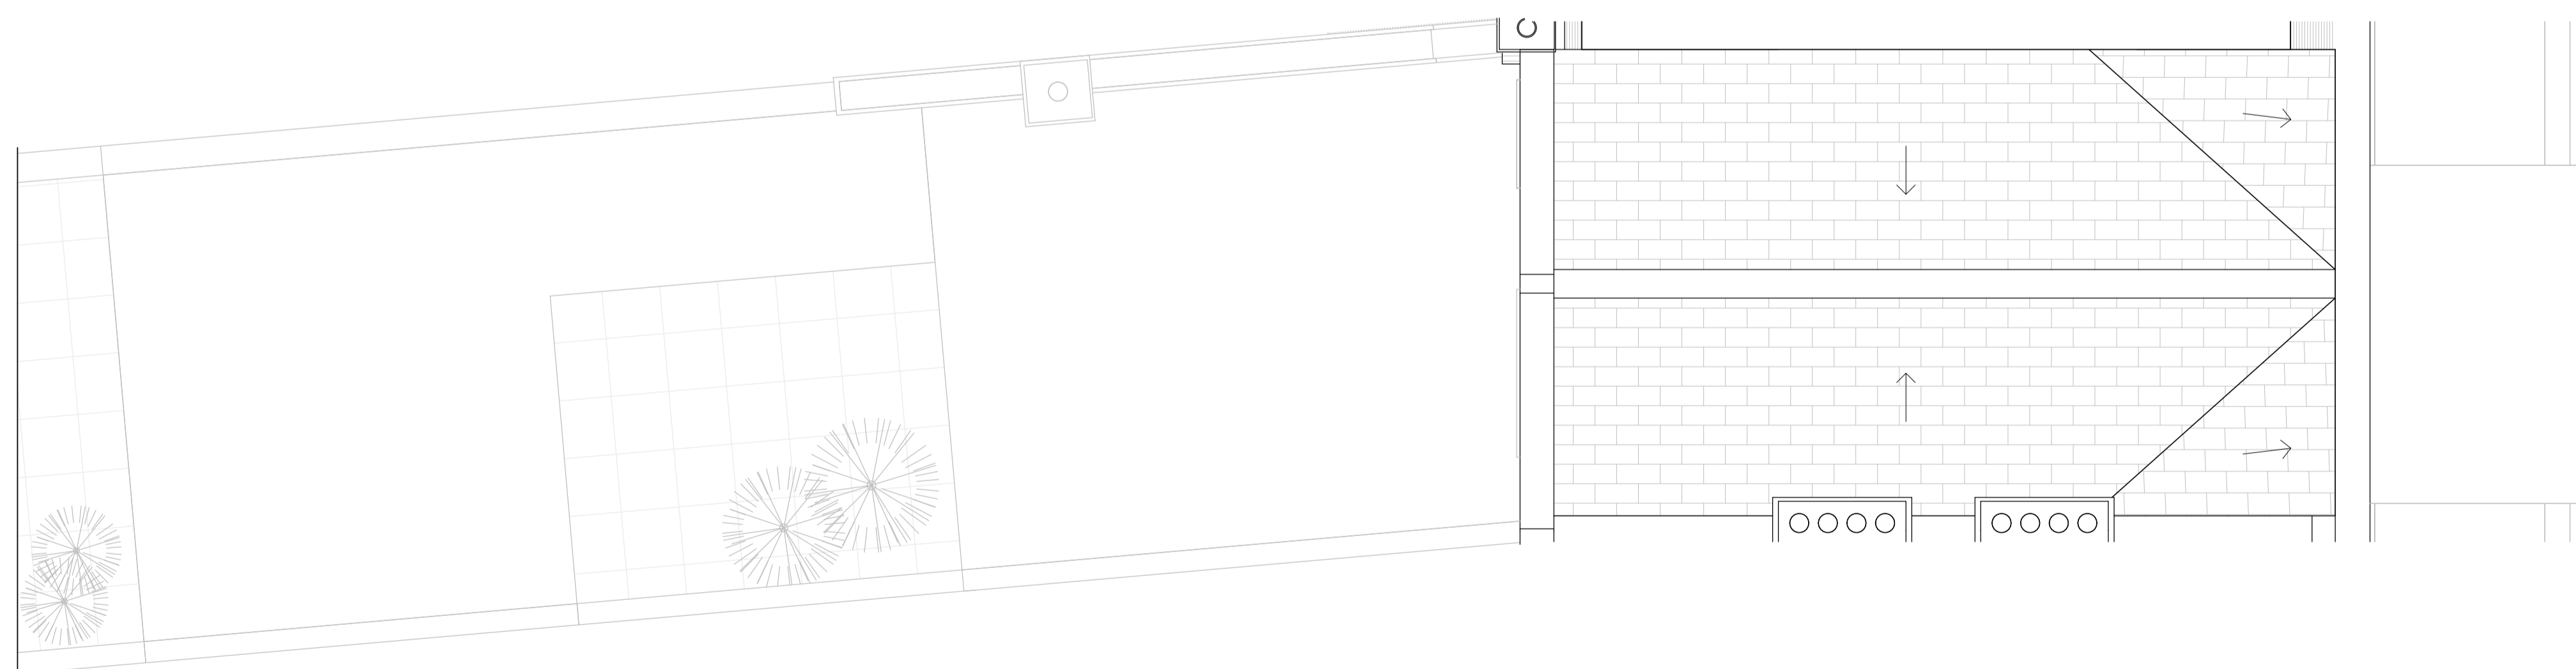

Roof Plan
1:50

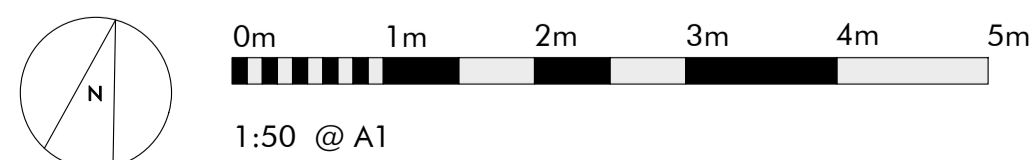

GREY
GRIFFITHS
ARCHITECTS

Henshall & Partners
125 Albert Street

Proposed Second Floor & Roof Plans

Date
18/01/2019

Scale @ A1
1 : 50

Scale @ A3

Project Reference

0057

Status
PLANNING

Originator

Author

Check

Checker

Drawing Number

P1-101

Revision