


RAISED GROUND FLOOR

NOTES  
DO NOT SCALE FROM THIS DRAWING EXCEPT FOR THE PURPOSES OF PLANNING AND BUILDING REGULATIONS. ALL DIMENSIONS TO BE CHECKED ON SITE.

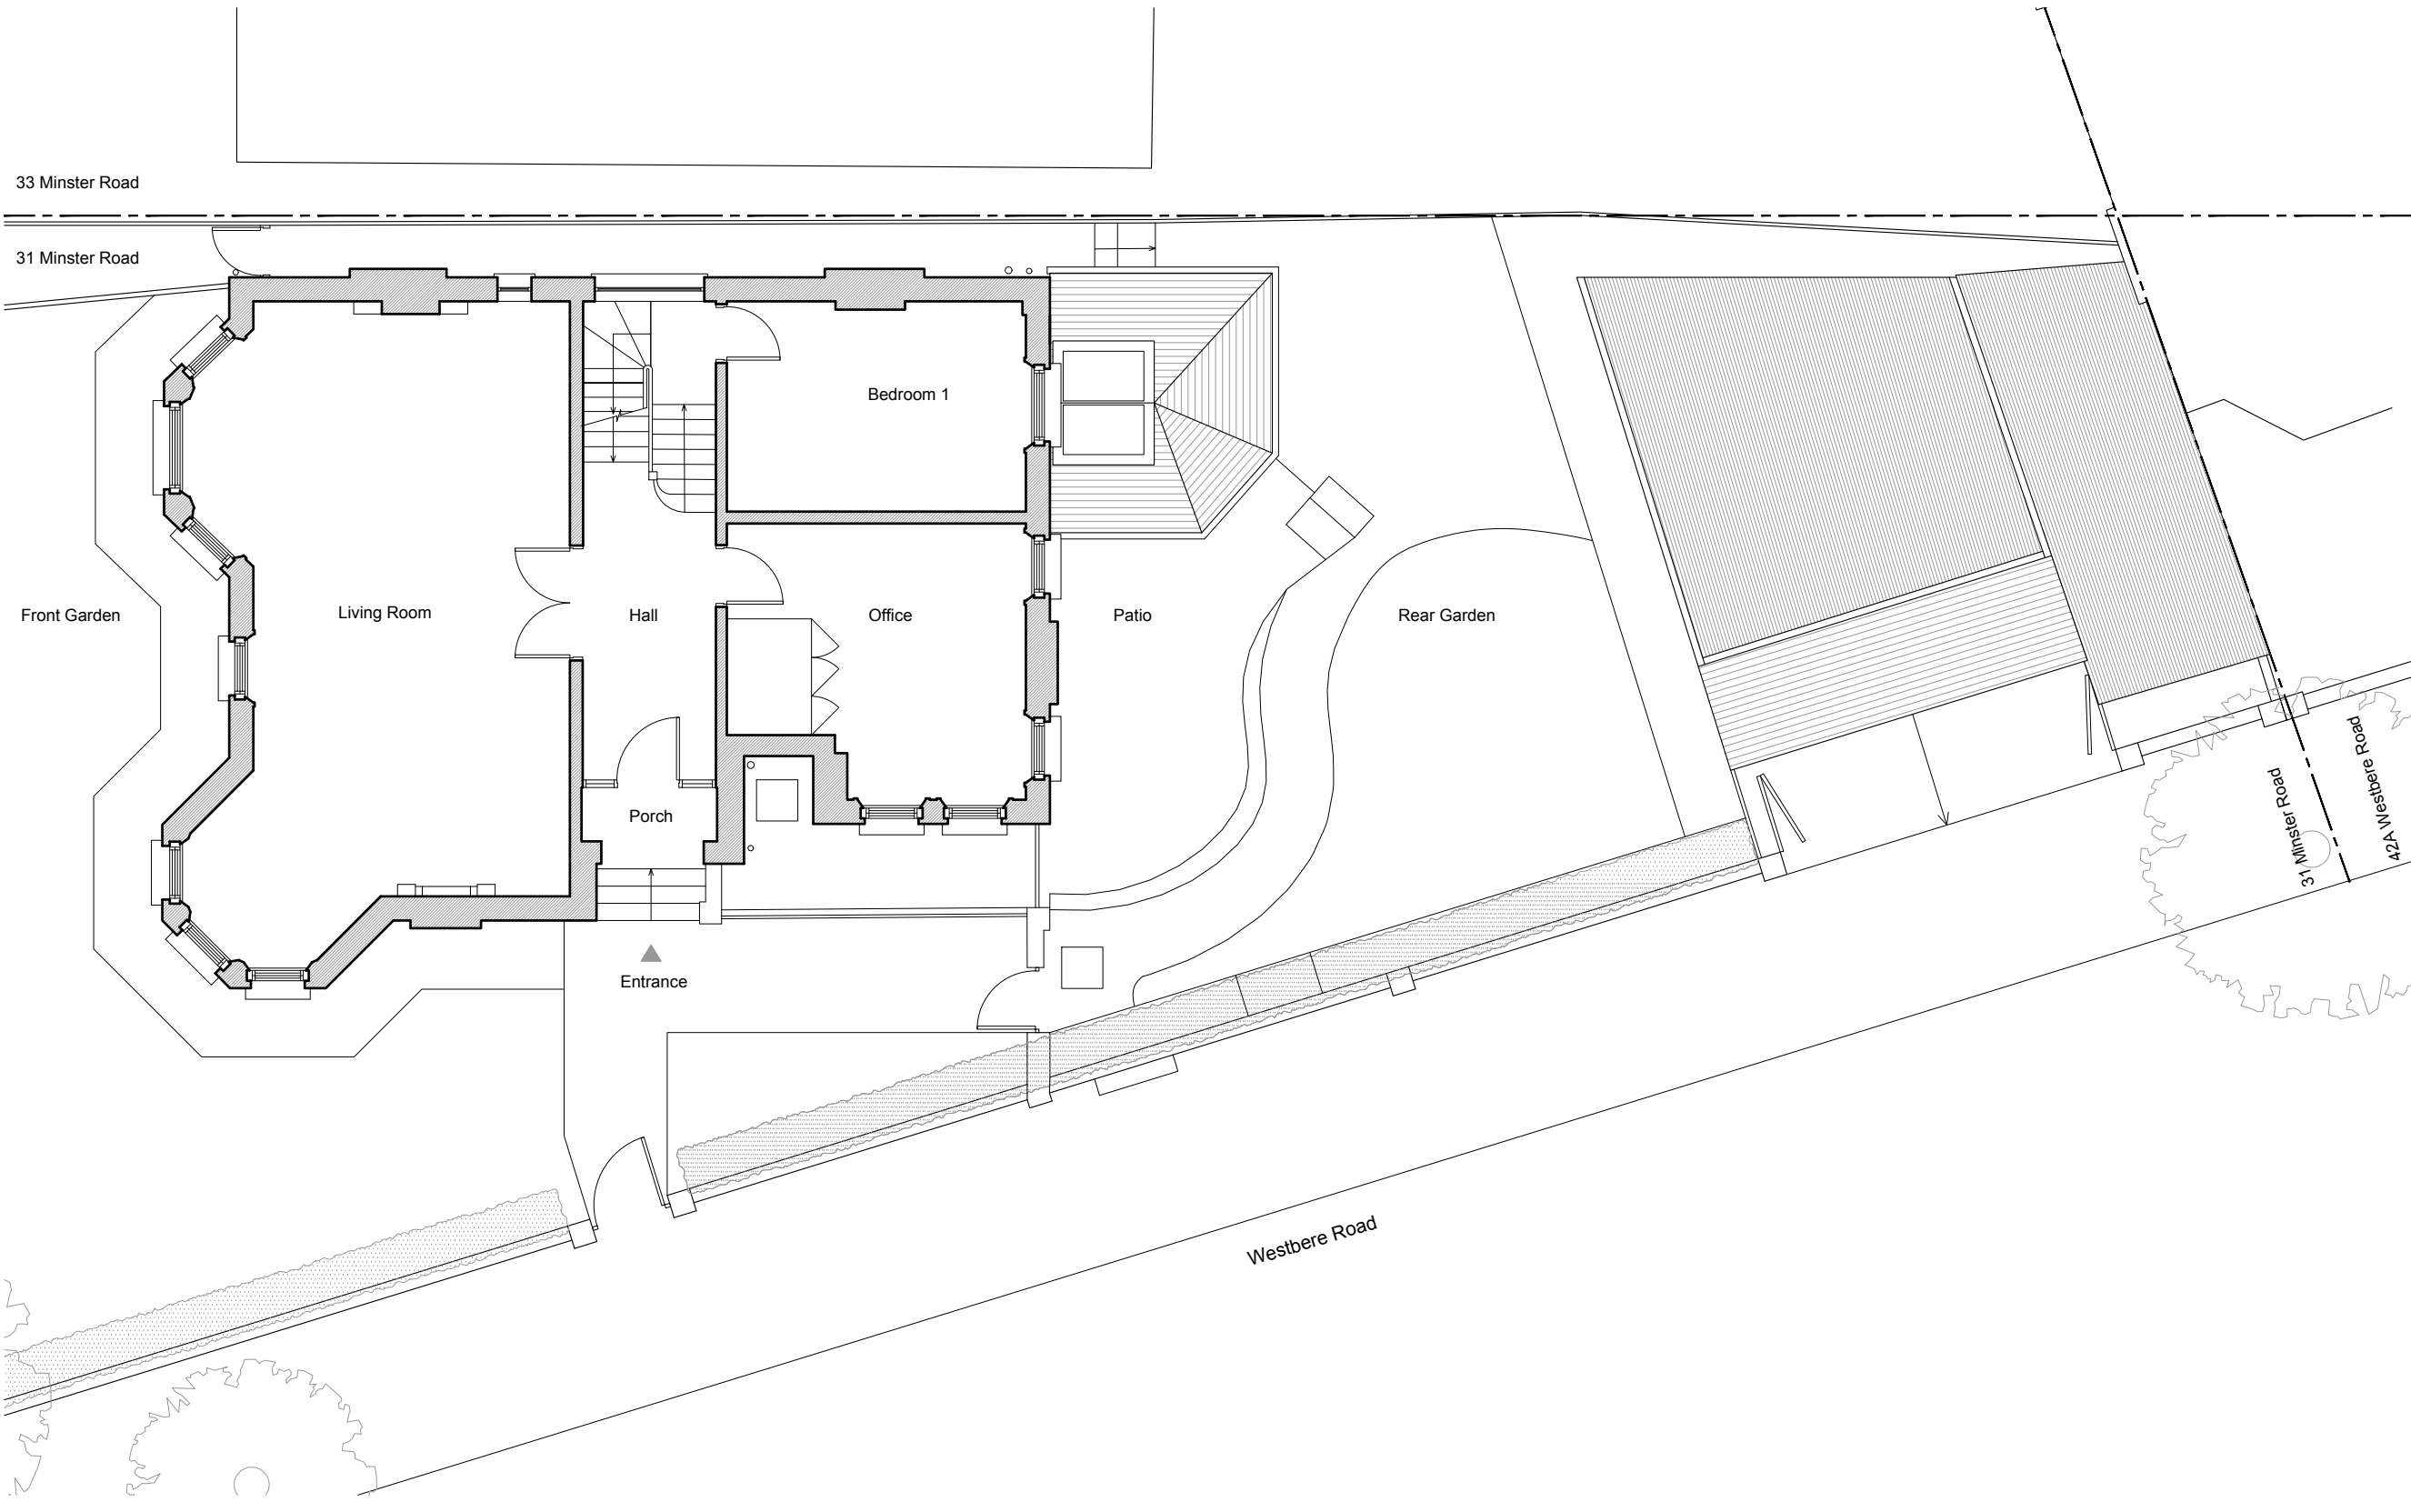

05.03.2019  
REVISION: D  
07.12.2018  
C

PROJECT TITLE  
31 MINSTER ROAD

AURAA  
STUDIO  
www.auraa.studio 1A Chalk Farm Parade  
info@auraa.studio London NW3 2BN

TITLE  
RAISED GROUND FLOOR PLAN  
AS EXISTING

DATE  
05.03.2019

SCALE  
1/100 @ A3

DRAWN  
LC / RL

STATUS  
INFORMATION

DRG No  
1812\_EX\_110

REV: D

