


FIRST FLOOR

NOTES

DO NOT SCALE FROM THIS DRAWING EXCEPT FOR THE PURPOSES OF PLANNING AND BUILDING REGULATIONS. ALL DIMENSIONS TO BE CHECKED ON SITE.

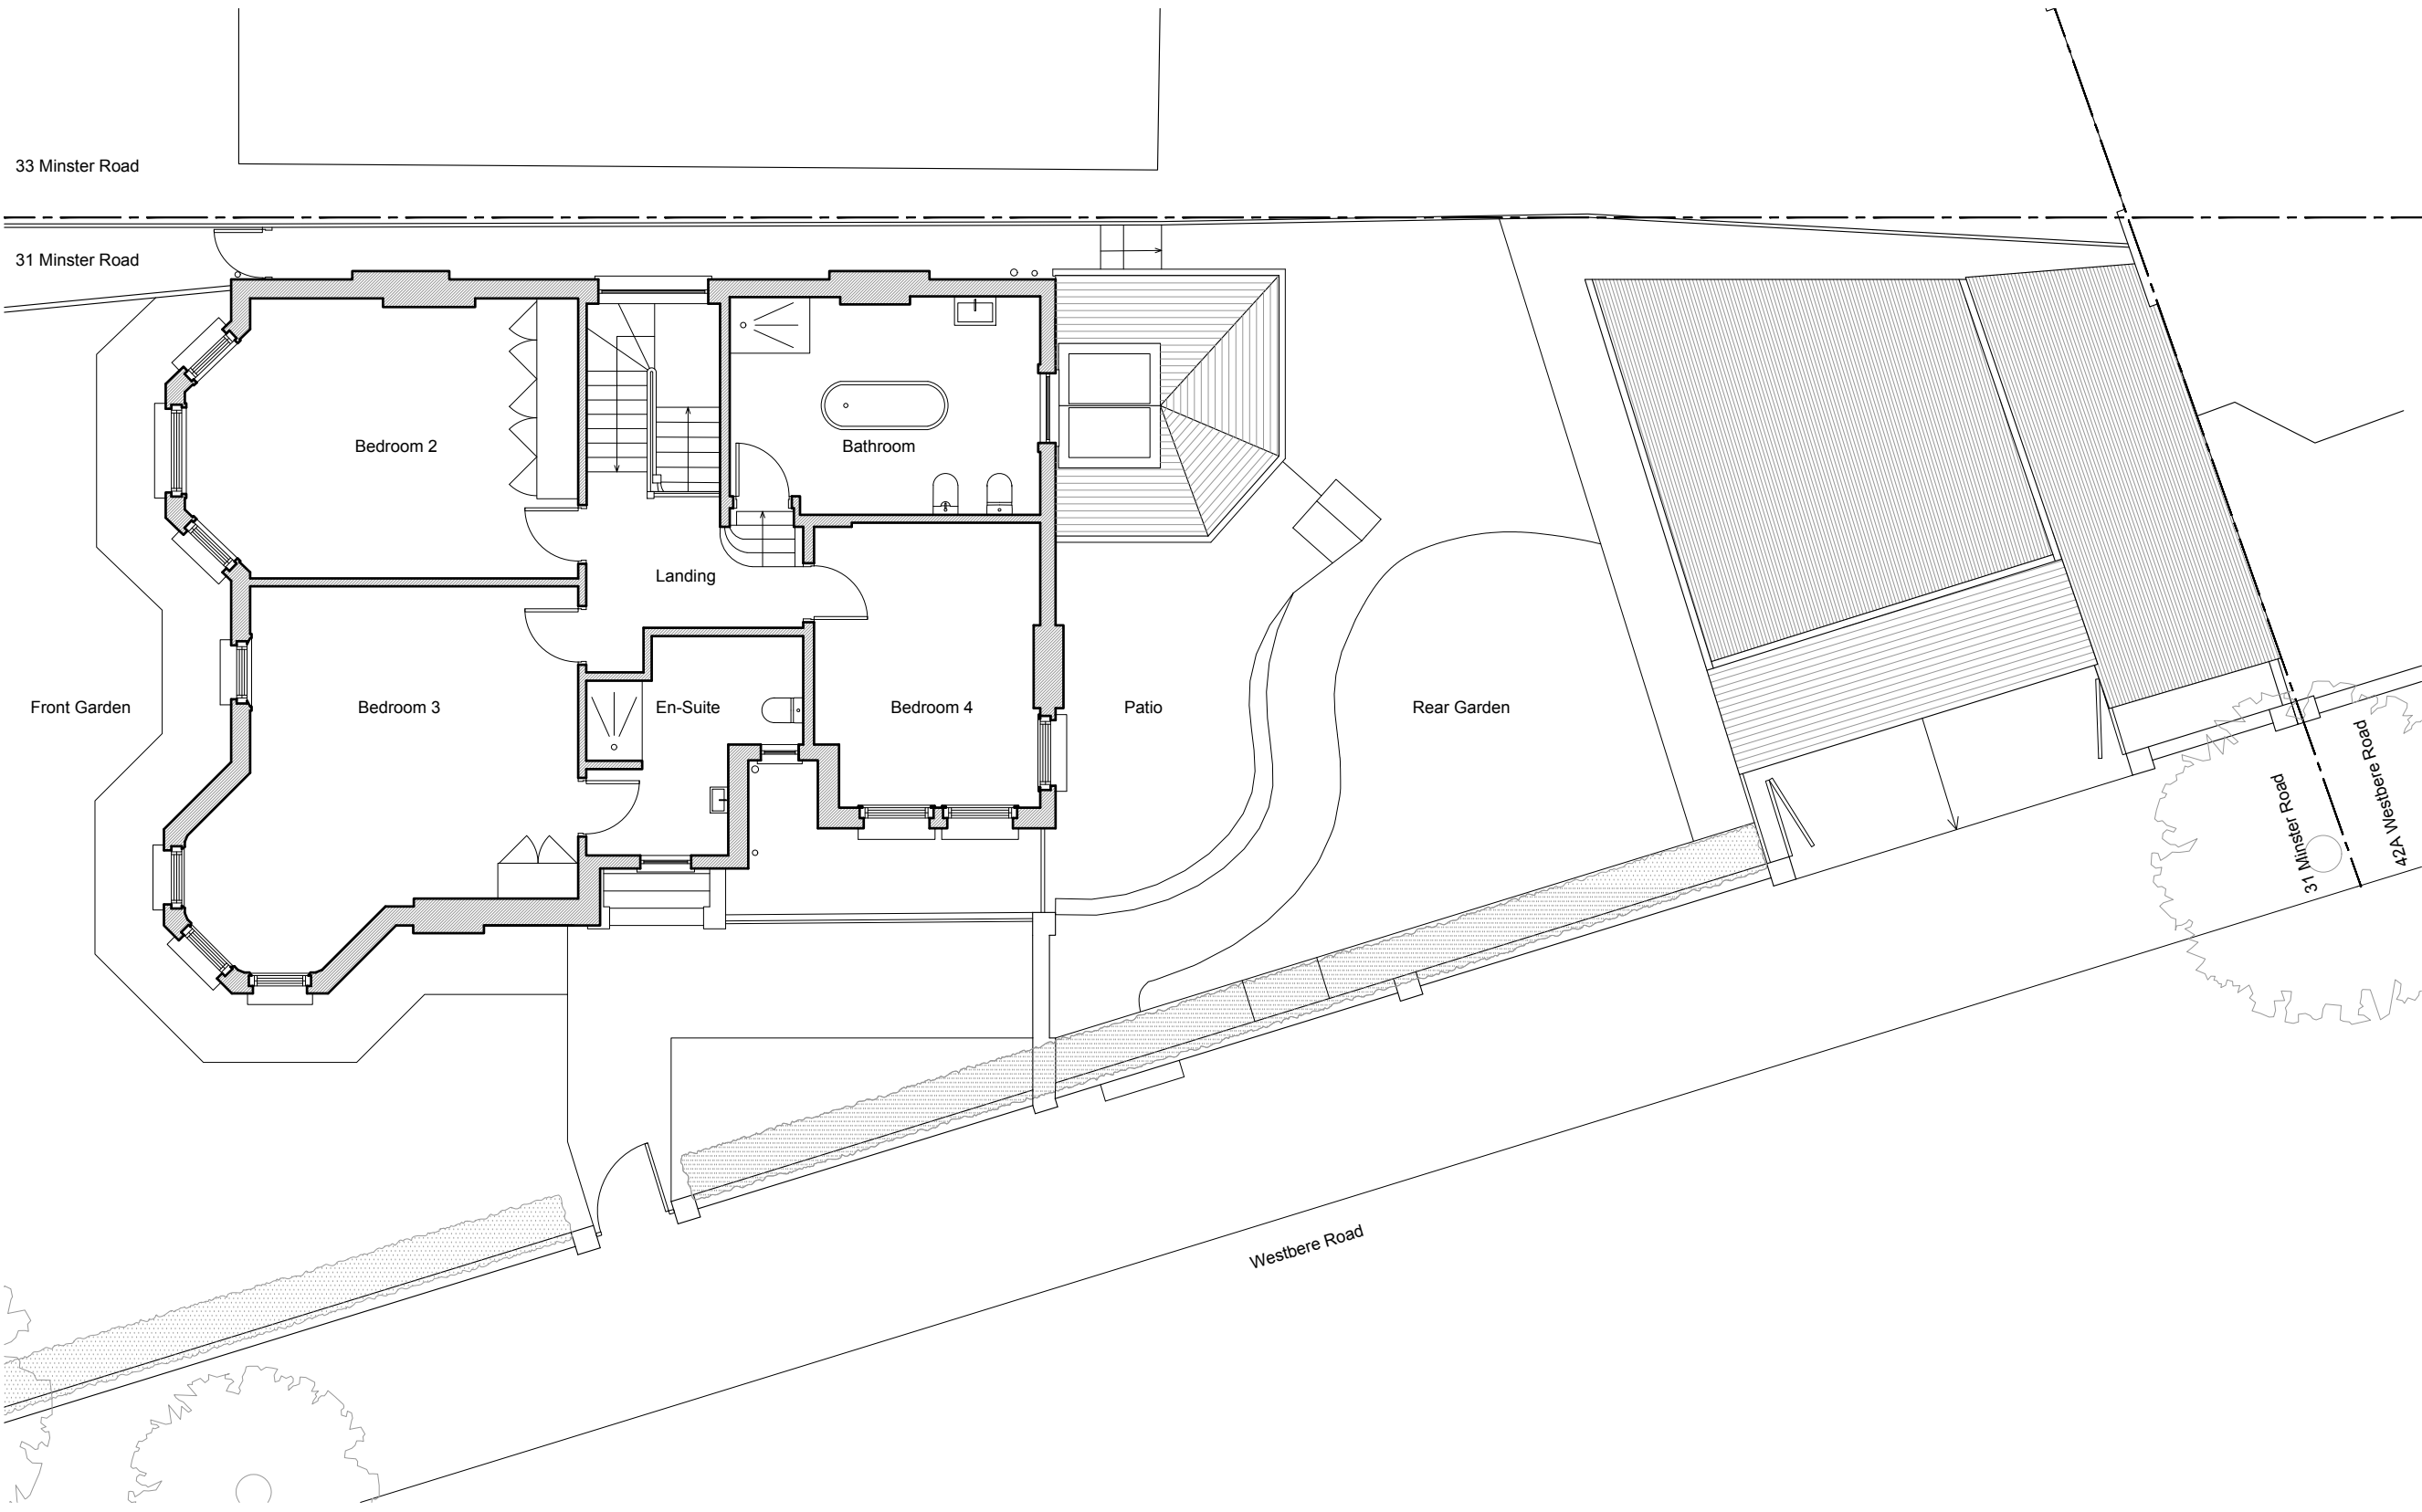

 **D** 05.03.2019
 REVISION: **C** 07.12.2018

PROJECT TITLE
31 MINSTER ROAD

AURAA
STUDIO

www.auraa.studio 1A Chalk Farm Parade
info@auraa.studio London NW3 2BN

TITLE
FIRST FLOOR PLAN AS EXISTING

DATE 05.03.2019

SCALE 1/100 @ A3

DRAWN LC / RL

STATUS INFORMATION

DRG No 1812_EX_120



REV: **D**