



NOTES

DO NOT SCALE FROM THIS DRAWING EXCEPT FOR THE PURPOSES OF PLANNING AND BUILDING REGULATIONS. ALL DIMENSIONS TO BE CHECKED ON SITE.

ROOF PLAN

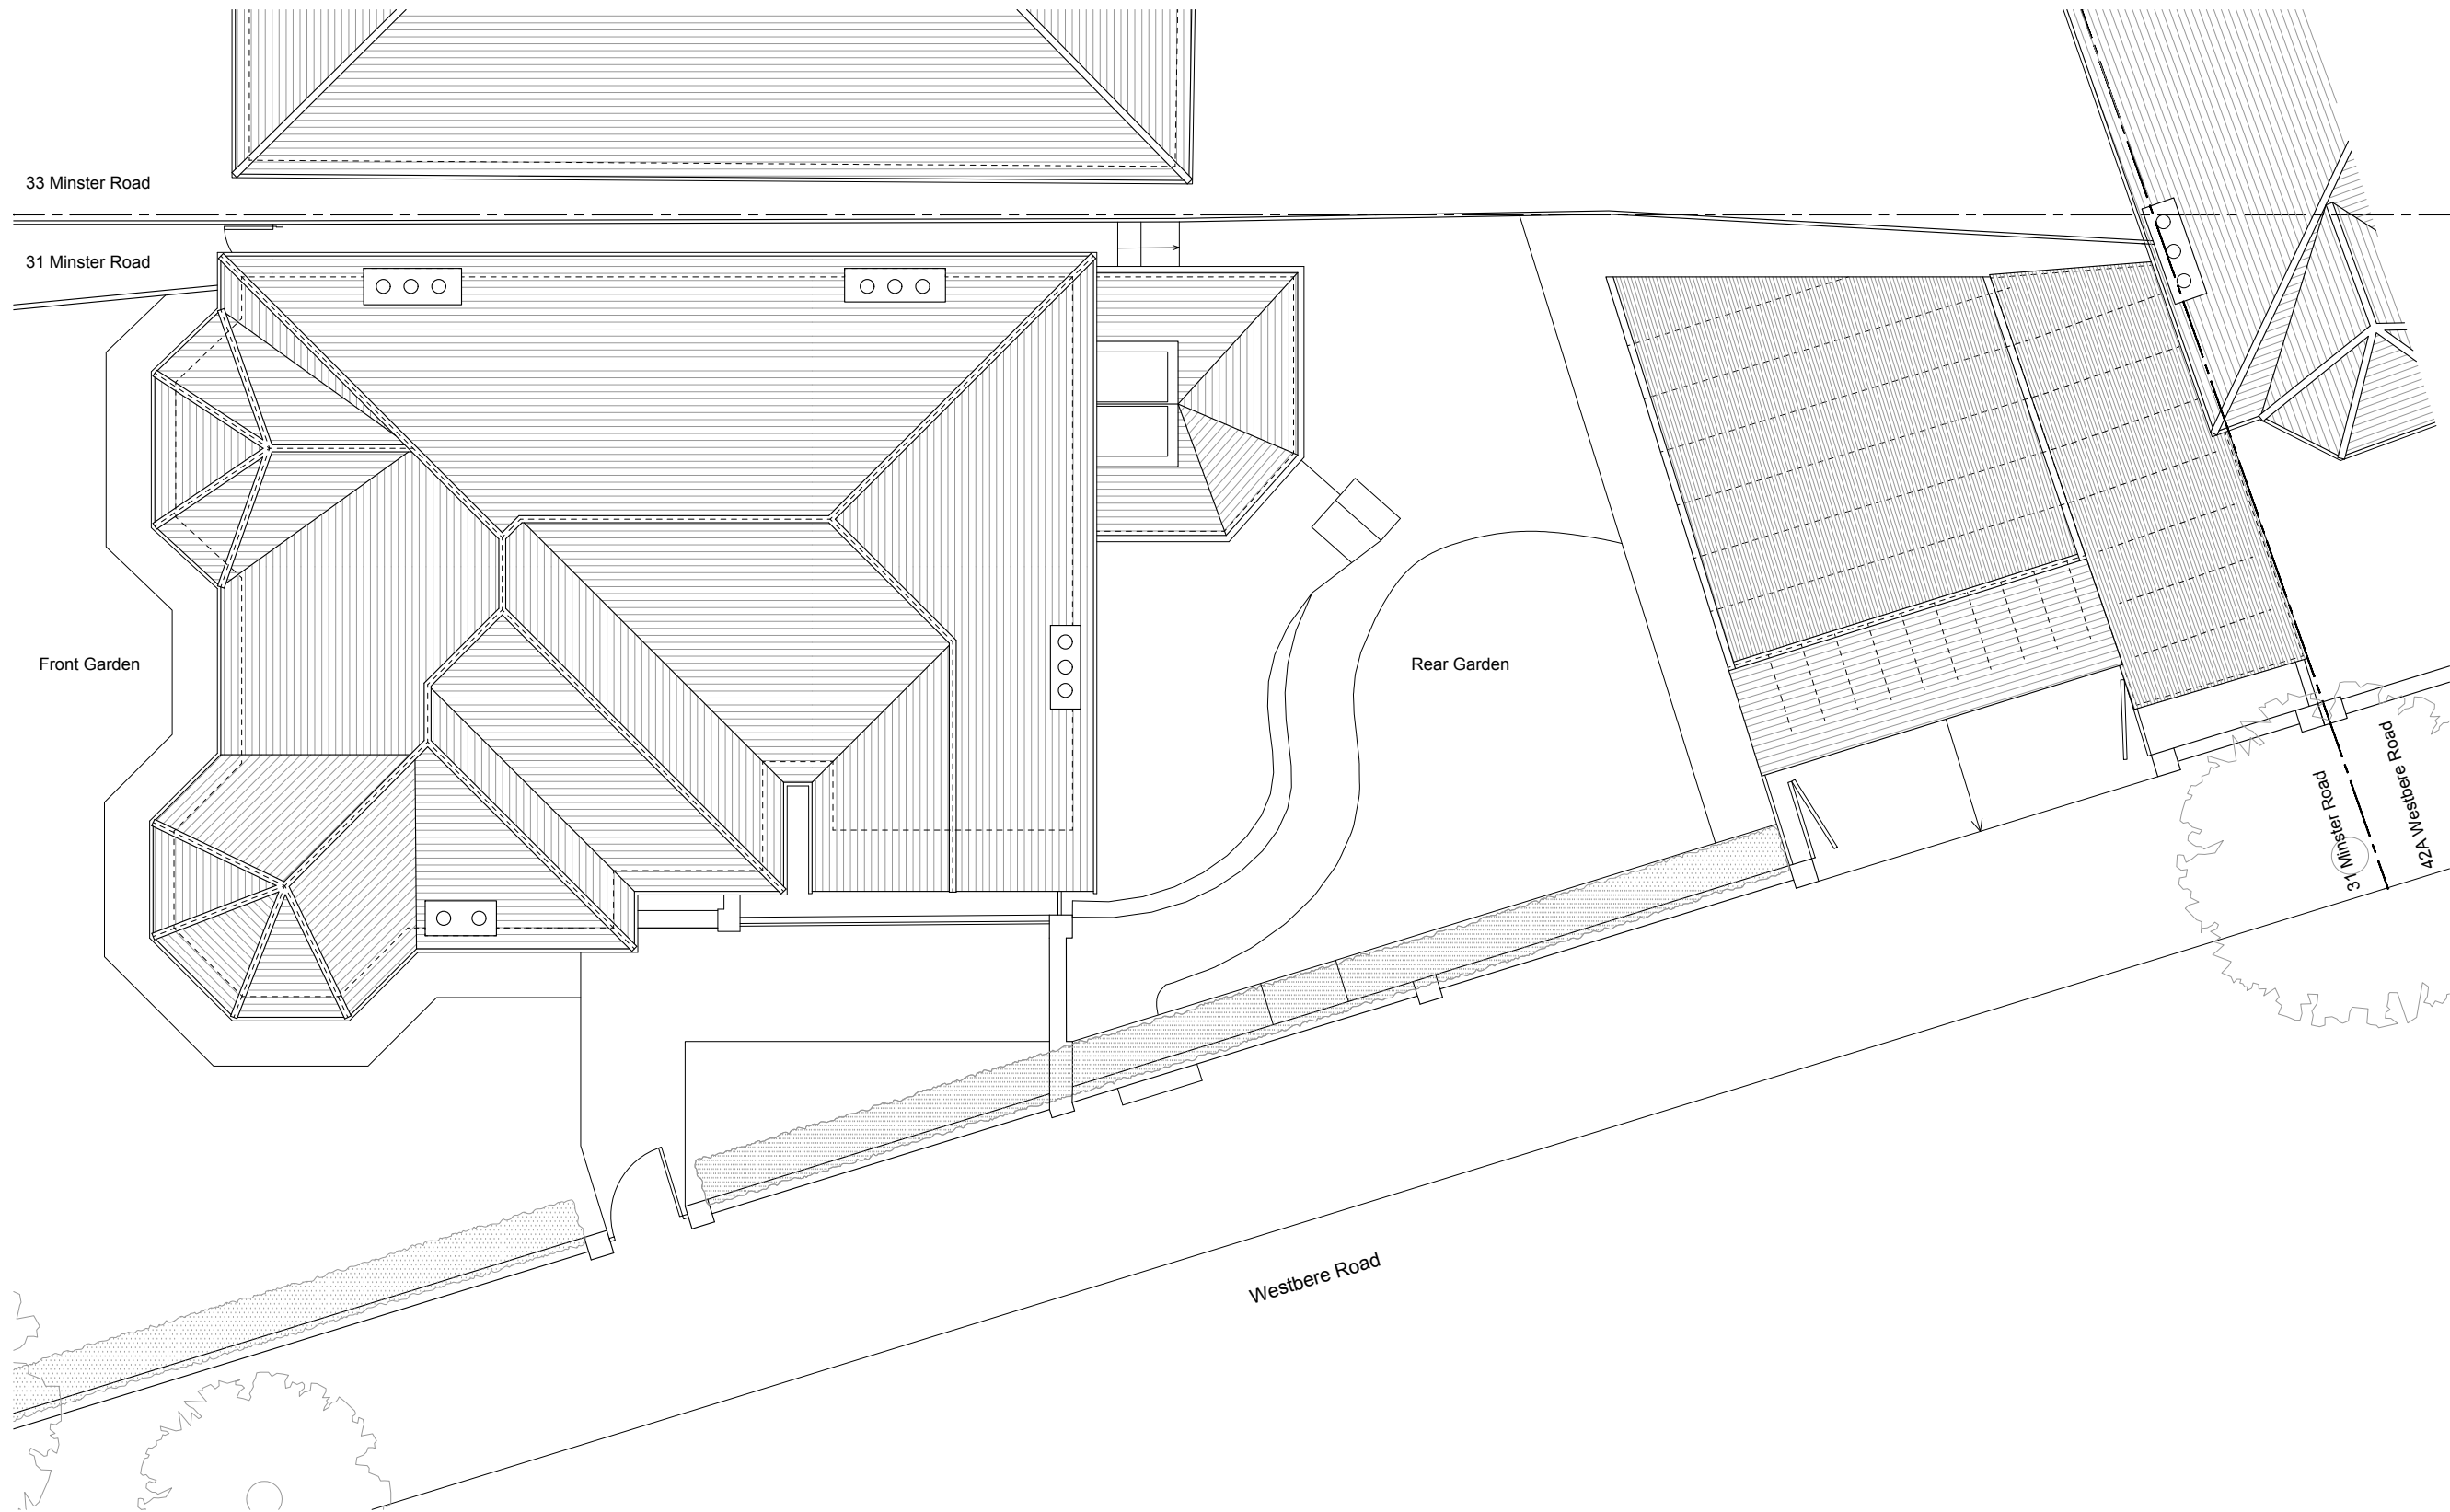


D 05.03.2019
 REVISION: **C** 07.12.2018

PROJECT TITLE
 31 MINSTER ROAD

AURAA
 STUDIO

 www.auraa.studio 1A Chalk Farm Parade
 info@auraa.studio London NW3 2BN

TITLE
 ROOF PLAN AS EXISTING

DATE 05.03.2019
 SCALE 1/100 @ A3
 DRAWN LC / RL
 STATUS INFORMATION
 DRG No 1812_EX_130

REV: **D**