


NORTH ELEVATION

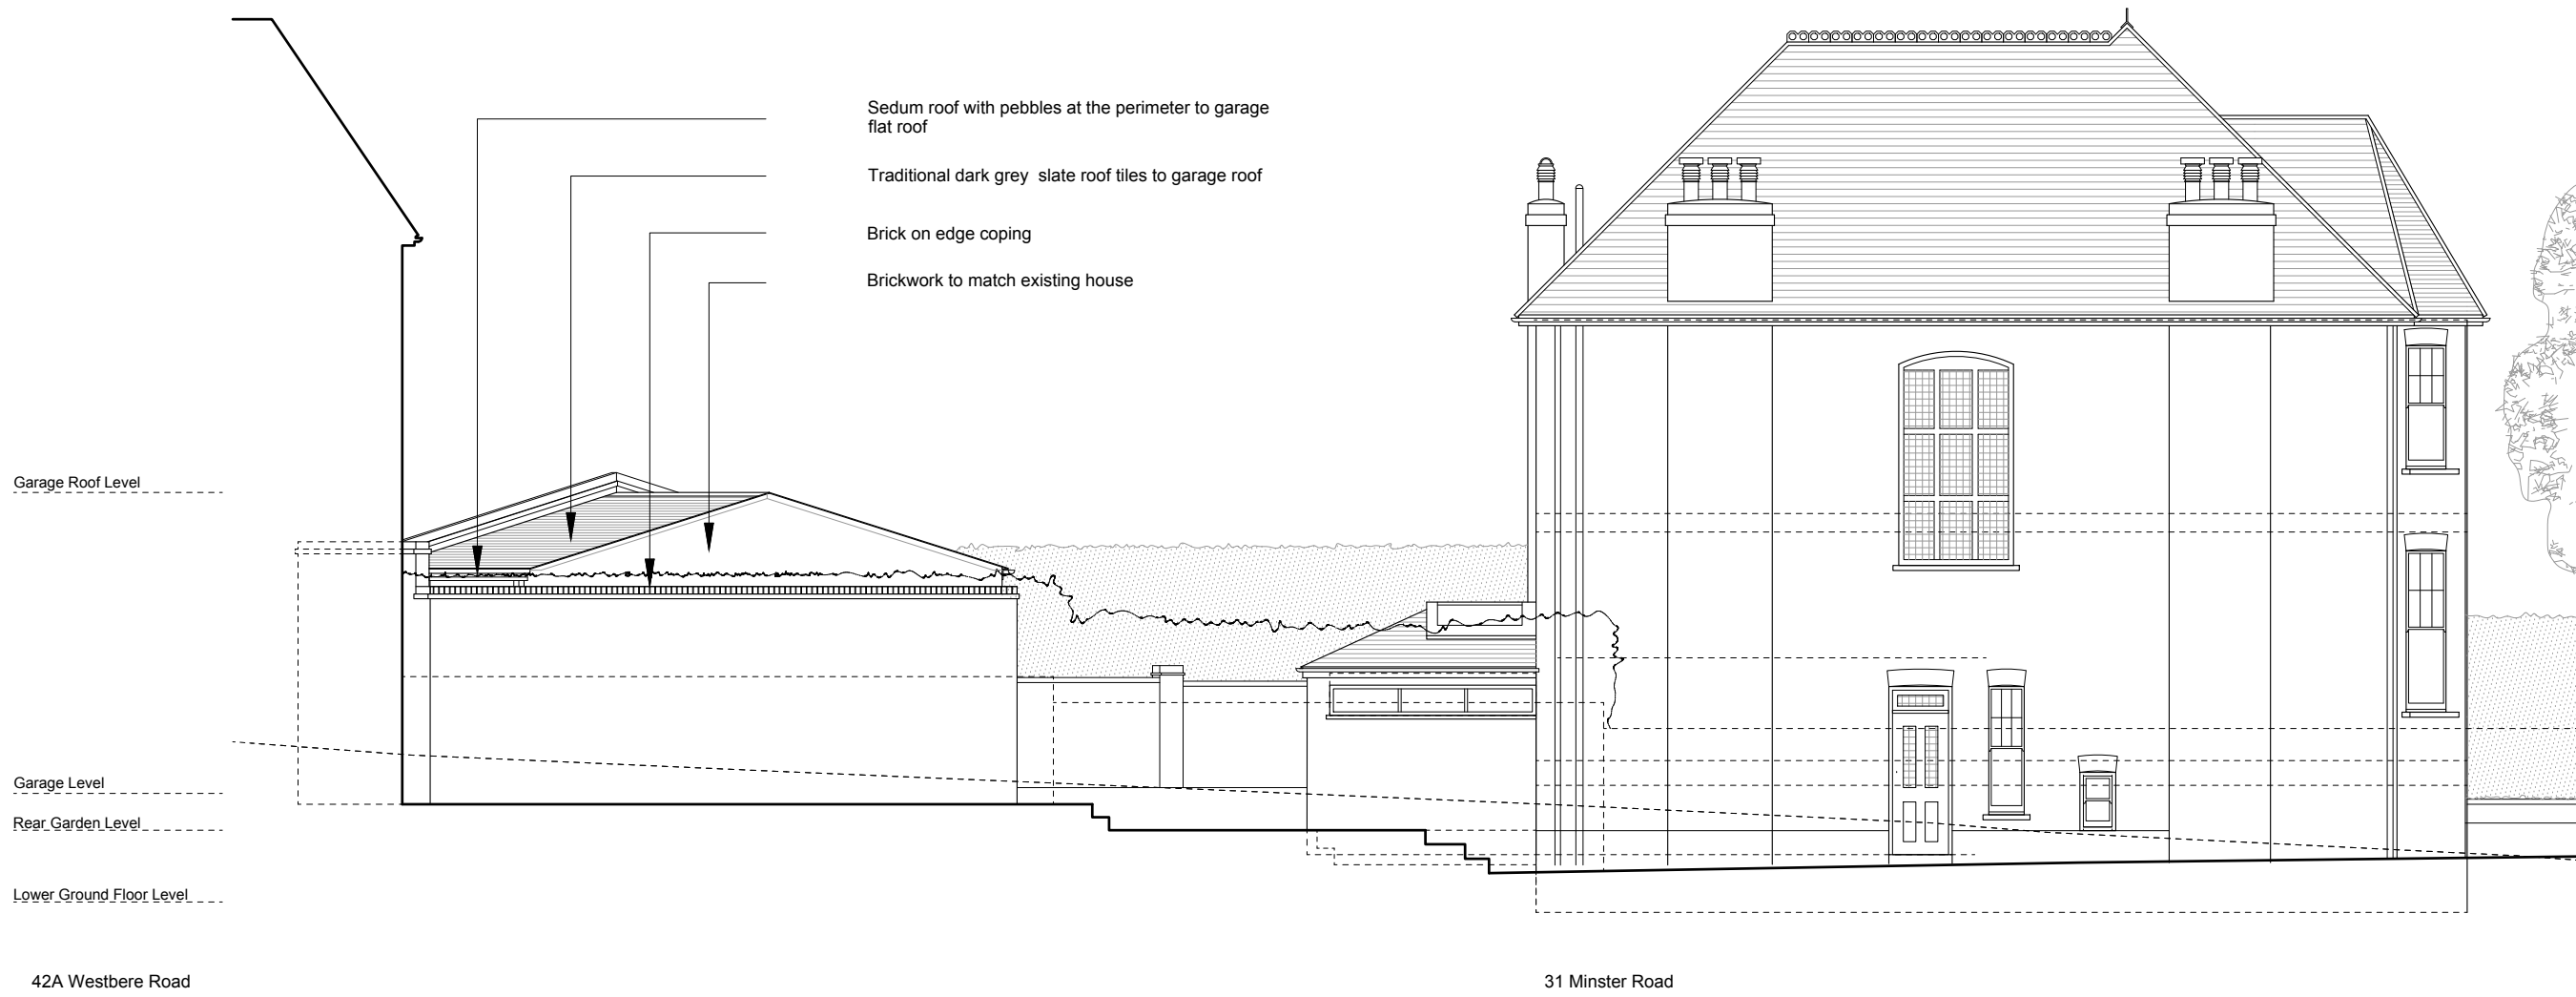


- Sedum roof with pebbles at the perimeter to garage flat roof
- Traditional dark grey slate roof tiles to garage roof
- Brick on edge coping
- Brickwork to match existing house

NOTES

DO NOT SCALE FROM THIS DRAWING EXCEPT FOR THE PURPOSES OF PLANNING AND BUILDING REGULATIONS. ALL DIMENSIONS TO BE CHECKED ON SITE.

- All levels to remain as existing
- Existing garden and lawn to be retained and levels to remain as existing
- Garage floor level to remain as existing

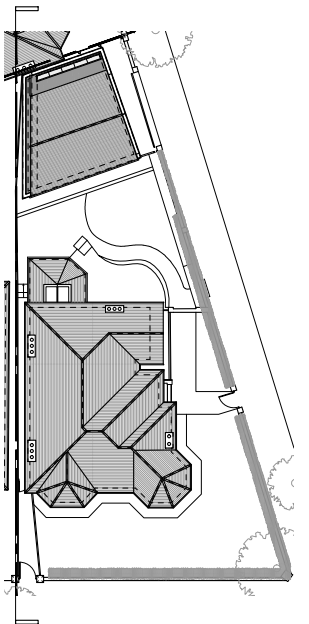

REVISION: **D** 05.03.2019
C 07.12.2018

PROJECT TITLE
31 MINSTER ROAD

AURAA
STUDIO

www.auraa.studio 1A Chalk Farm Parade
info@auraa.studio London NW3 2BN

TITLE
NORTH ELEVATION AS PROPOSED

DATE 05.03.2019

SCALE 1/100 @ A3

DRAWN LC / RL

STATUS INFORMATION

DRG No 1812_PA_310



REV: **D**