
 
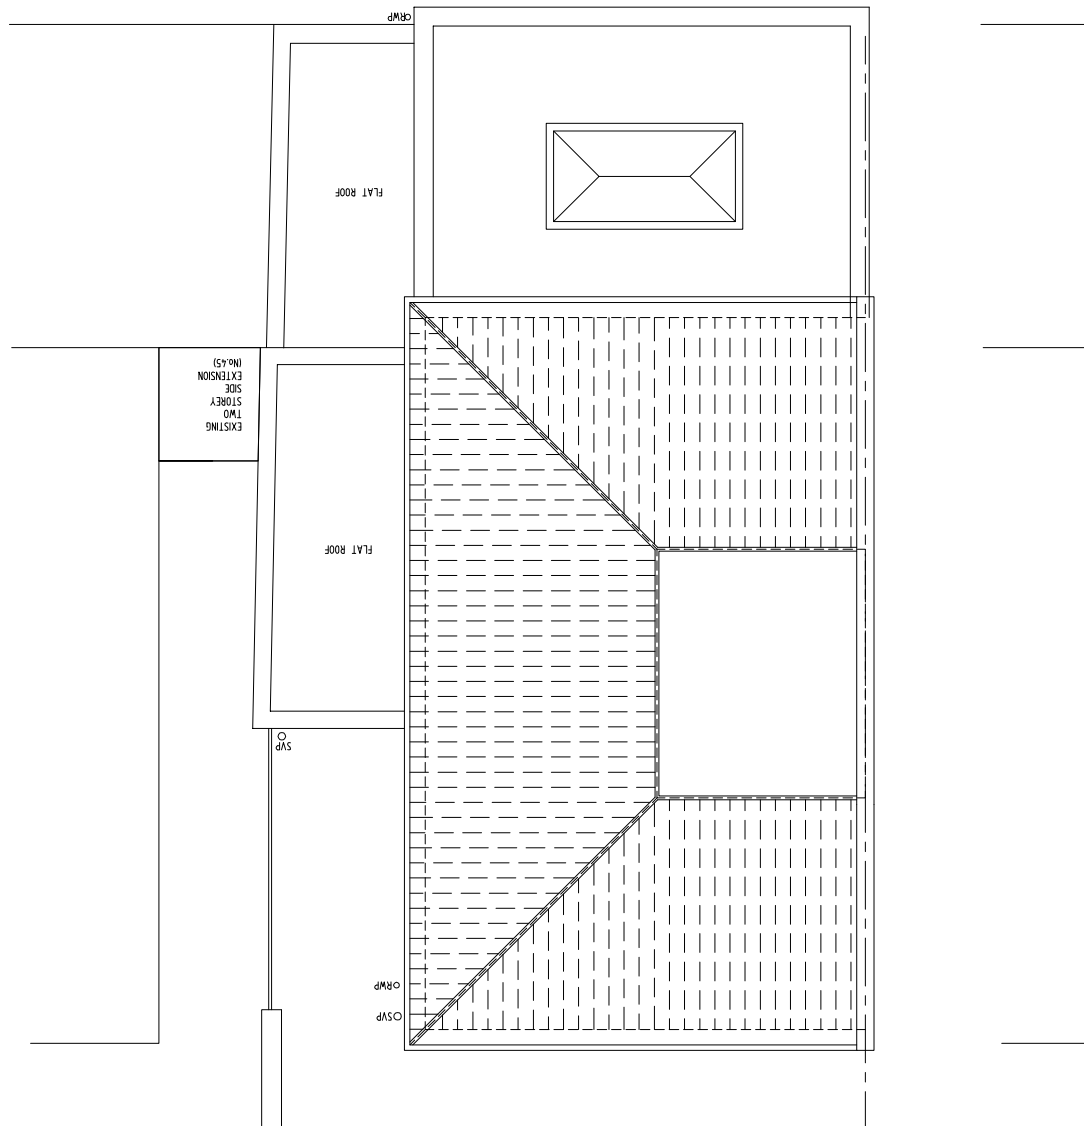


3A EXISTING ROOF PLAN

SCALE 1:100

 


7A PROPOSED ROOF PLAN

SCALE 1:100


Drawing Title		
Existing and Proposed Roof Plan		
Rev	Date	Description
Address		
Side Extension 47 Patshull Road, London, NW5 2JX		
Client		
Mr and Mrs Hall		
Project Number	13-0116	Drawing Number
Scale	1:100@(A3)	Sheet No.
Date	15/02/19	13-116-30
Revised	-	Rev.
Status	-	-