

PLEASE NOTE:

1. ALL DIMENSIONS TO BE CHECKED ON SITE BEFORE FABRICATION.
2. CONTRACTOR TO REFER TO ENGINEER'S DRAWINGS BEFORE PROCEEDING WITH WORKS.
3. ALL DRAWINGS AND DESIGNS ARE COVERED BY DESIGN RIGHT (INTELLECTUAL PROPERTY), AND MAY NOT BE DISTRIBUTED, COPIED OR ISSUED WITHOUT WRITTEN PERMISSION OF XUL ARCHITECTURE.
4. ALL DESIGN CONCEPTS ARE THE SOLE PROPERTY OF XUL ARCHITECTURE AND NO ADAPTATIONS, REPRODUCTIONS OR COPIES MAY BE MADE WITHOUT WRITTEN PERMISSION OF XUL ARCHITECTURE.
5. THESE DRAWINGS ARE SUBJECT TO ANY VARIATION REQUIRED OR RECOMMENDATION BY ANY STATUTORY AUTHORITY, OR FOR THE BETTER CARRYING OUT OF THE WORKS.
6. SAMPLES TO BE PROVIDED BY CONTRACTOR FOR XUL ARCHITECTURE APPROVAL.
7. ALL FINISHES TO XUL ARCHITECTURE SATISFACTION.
8. ALL DRAWINGS TO BE APPROVED BY XUL ARCHITECTURE BEFORE CONSTRUCTION.

ADDITIONAL NOTES:

REVISIONS

No	Date	Description Issue For	Issue By
00	05/03/19	PLANNING	NC

Client
PRIVATE CLIENT


Project
Savoy Court, Firescrest Drive
London NW3 7NF

Title
**PROPOSED
Third Floor Plan**

Scale 1:50@A3	Dwg. No. PA-01	Rev. 00
------------------	-------------------	------------

Date 05/03/19	Project Number 18101
------------------	-------------------------

Drawn NC	Checked SL
-------------	---------------

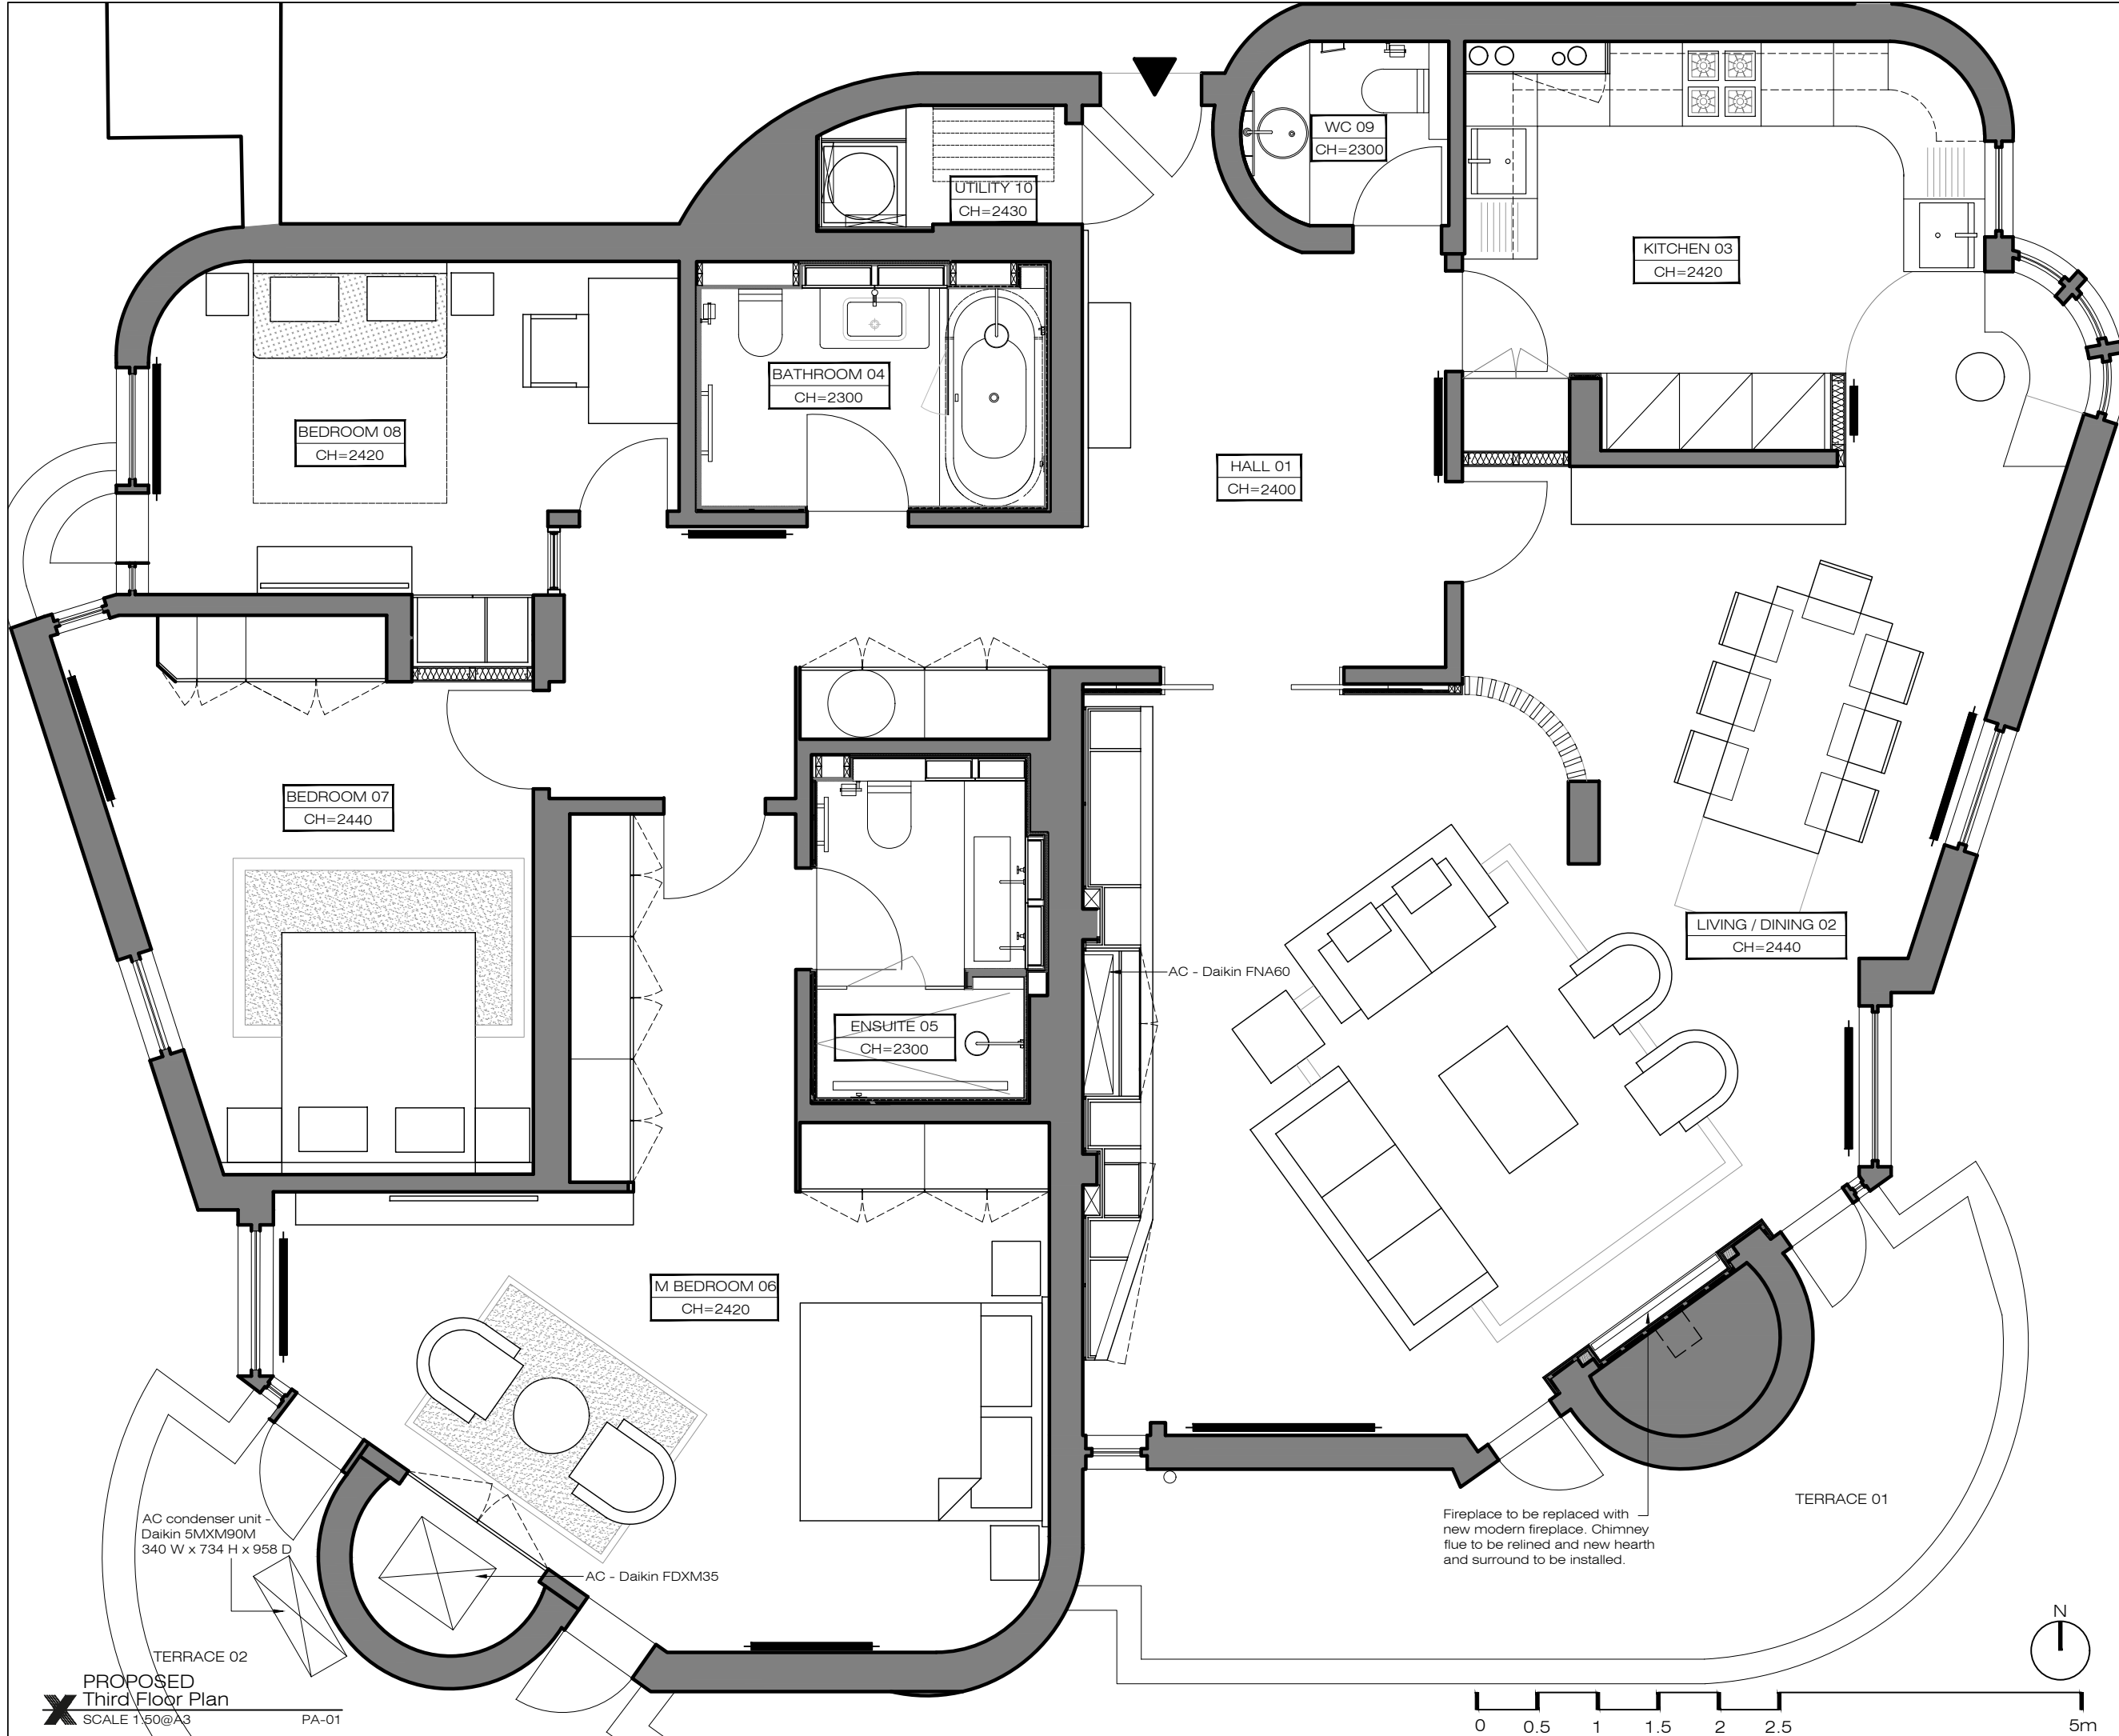

AC condenser unit -
Daikin 5MXM90M
340 W x 734 H x 958 D

AC - Daikin FDXM35

AC - Daikin FNA60

**PROPOSED
Third Floor Plan**
SCALE 1:50@A3 PA-01

0 0.5 1 1.5 2 2.5 5m