

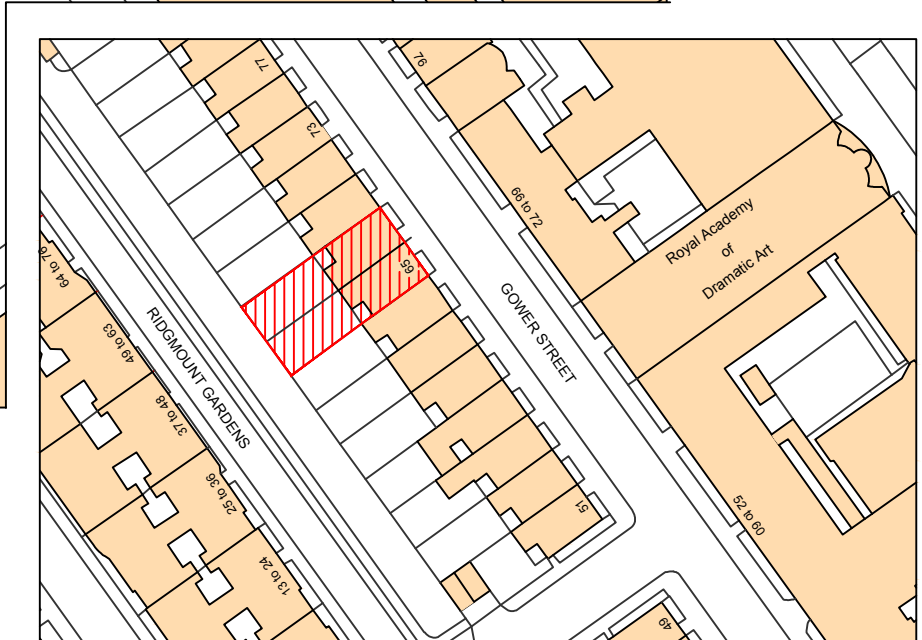



10cm

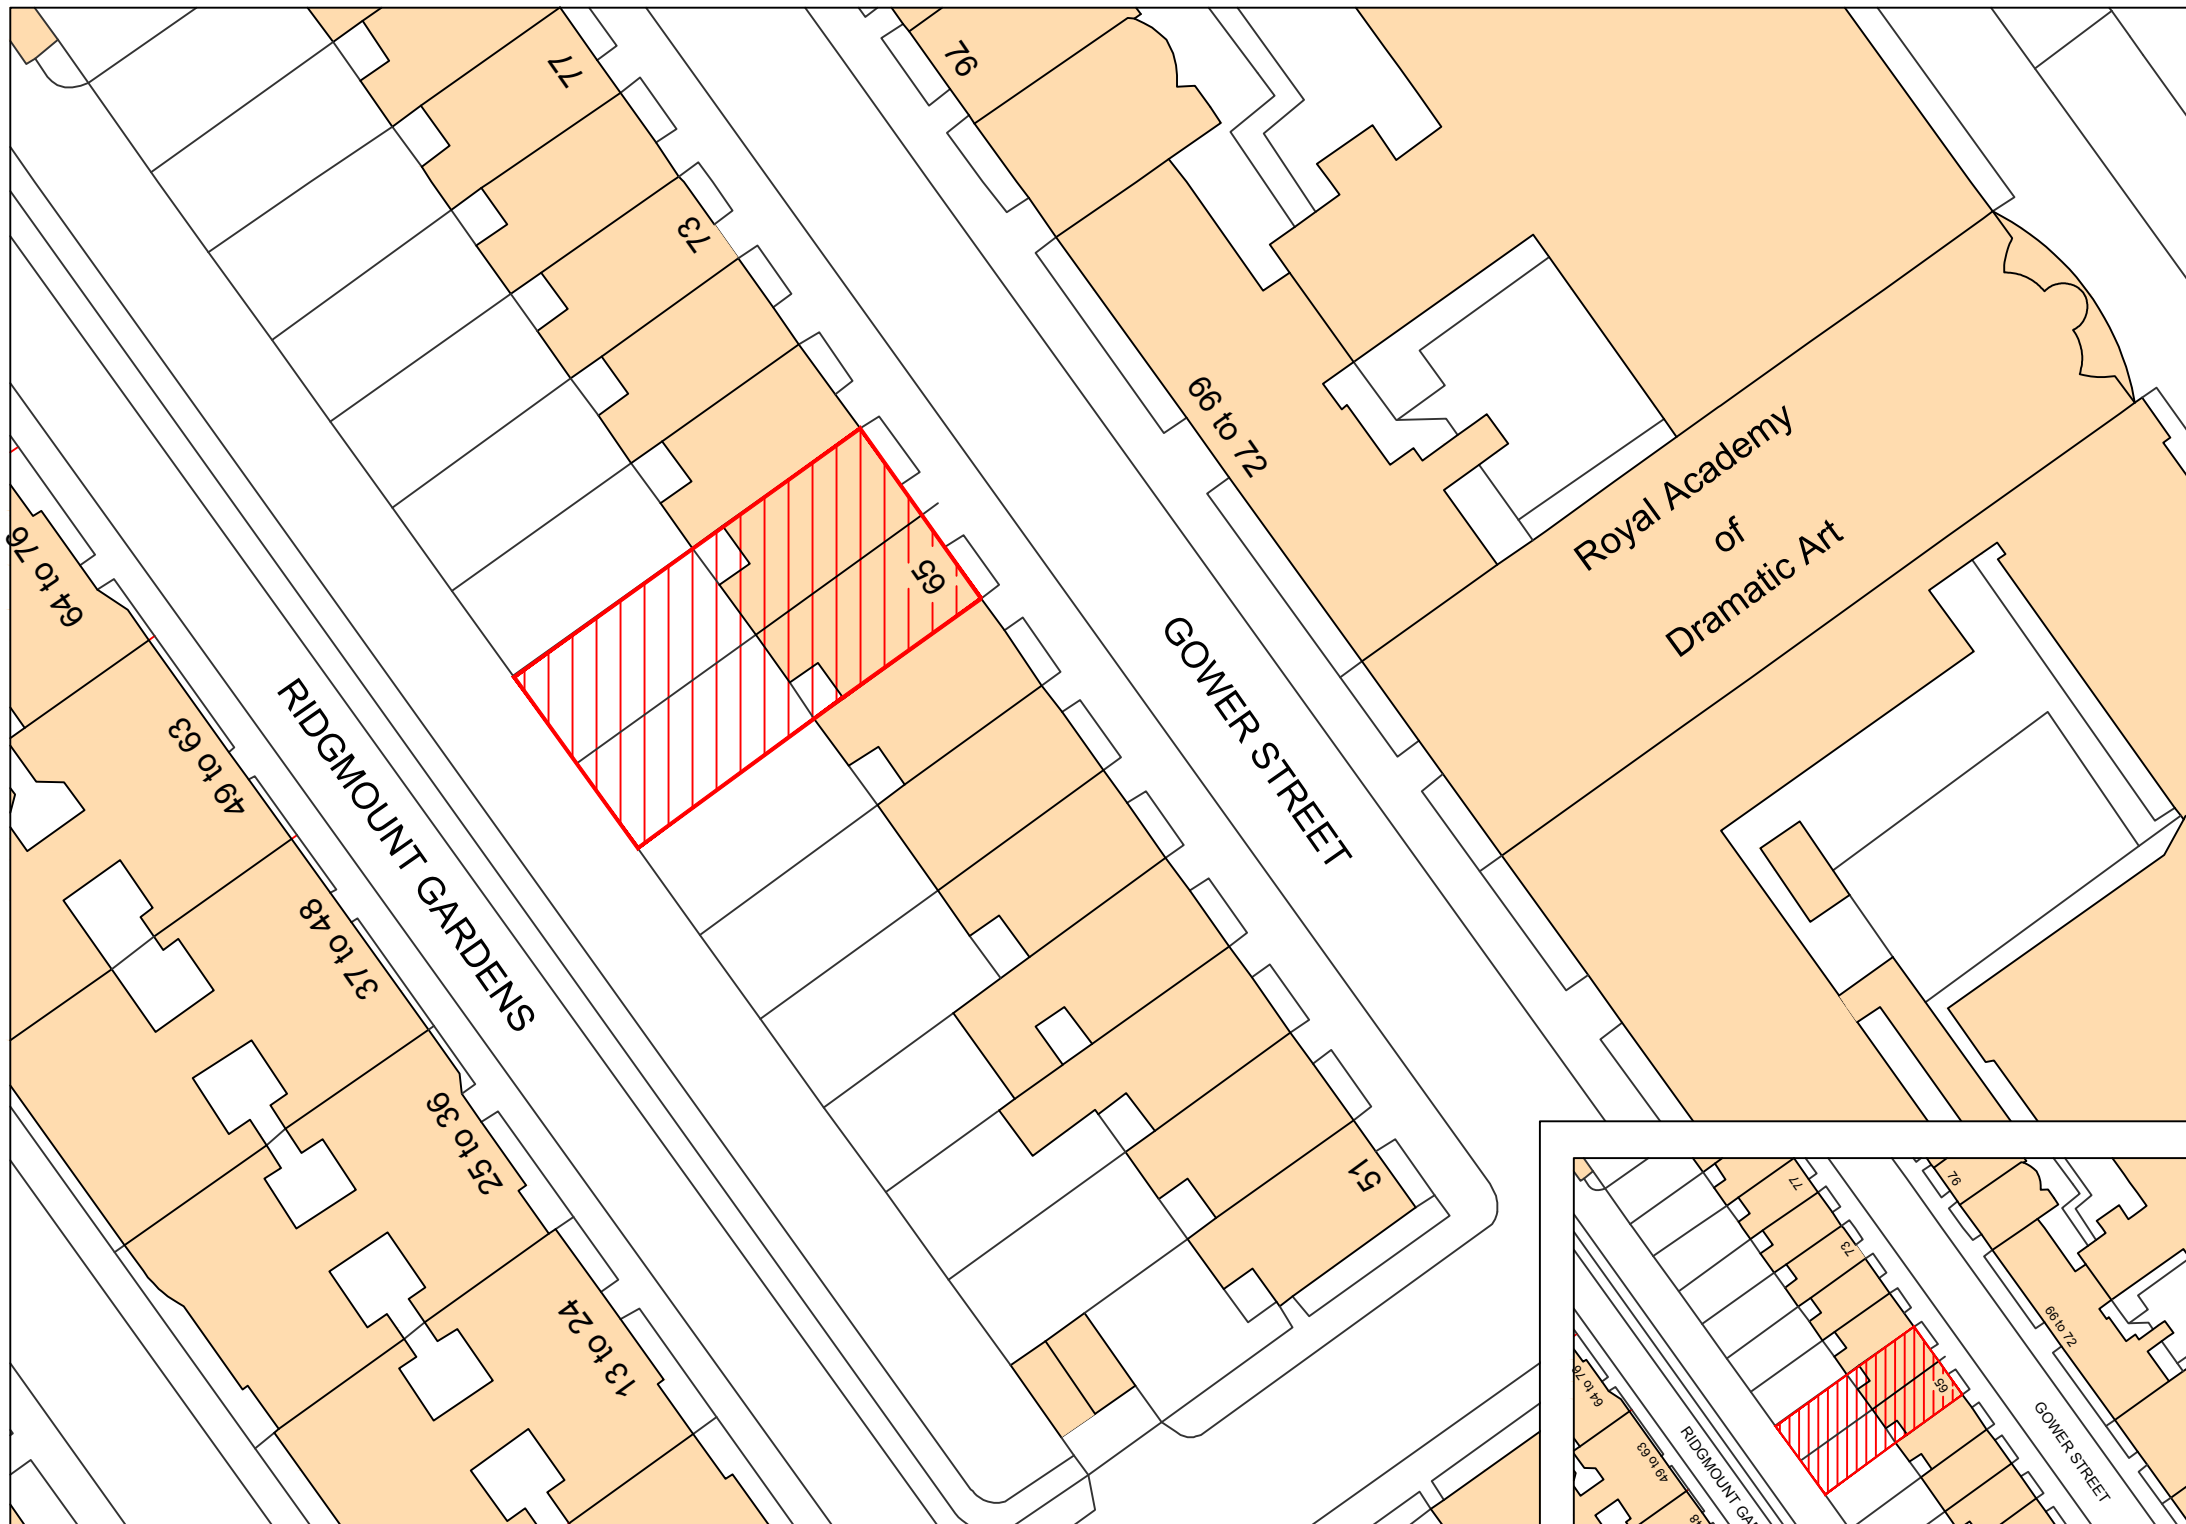

BLOCK PLAN
1:500

 

SITE LOCATION PLAN
1:1250

 

All dimensions must be checked on site and not scaled from this drawing. Any dimensional discrepancies discovered must be reported to the Surveyor before proceeding. This drawing is to be read in conjunction with all relevant documents.

This drawing is copyright © and may not be reproduced without permission

Revisions	

CLIENT
MR REES


JOB DESCRIPTION
Ridgmount Hotel
65-67 Gower Street
London, WC1E 6HJ

DRAWING TITLE
Site Location Plan and Block Plan

Scale	Date	Drawn	Checked
varies @ A3	APR 15	CJH	SC

cubic
Cubic Building Surveying Limited
9 West Hill, Wandsworth
London, SW18 1RB
T: 020 8877 7300 · F: 020 8871 0234
www.cubicbs.co.uk
info@cubicbs.co.uk

Drawing Number **C13371-100**

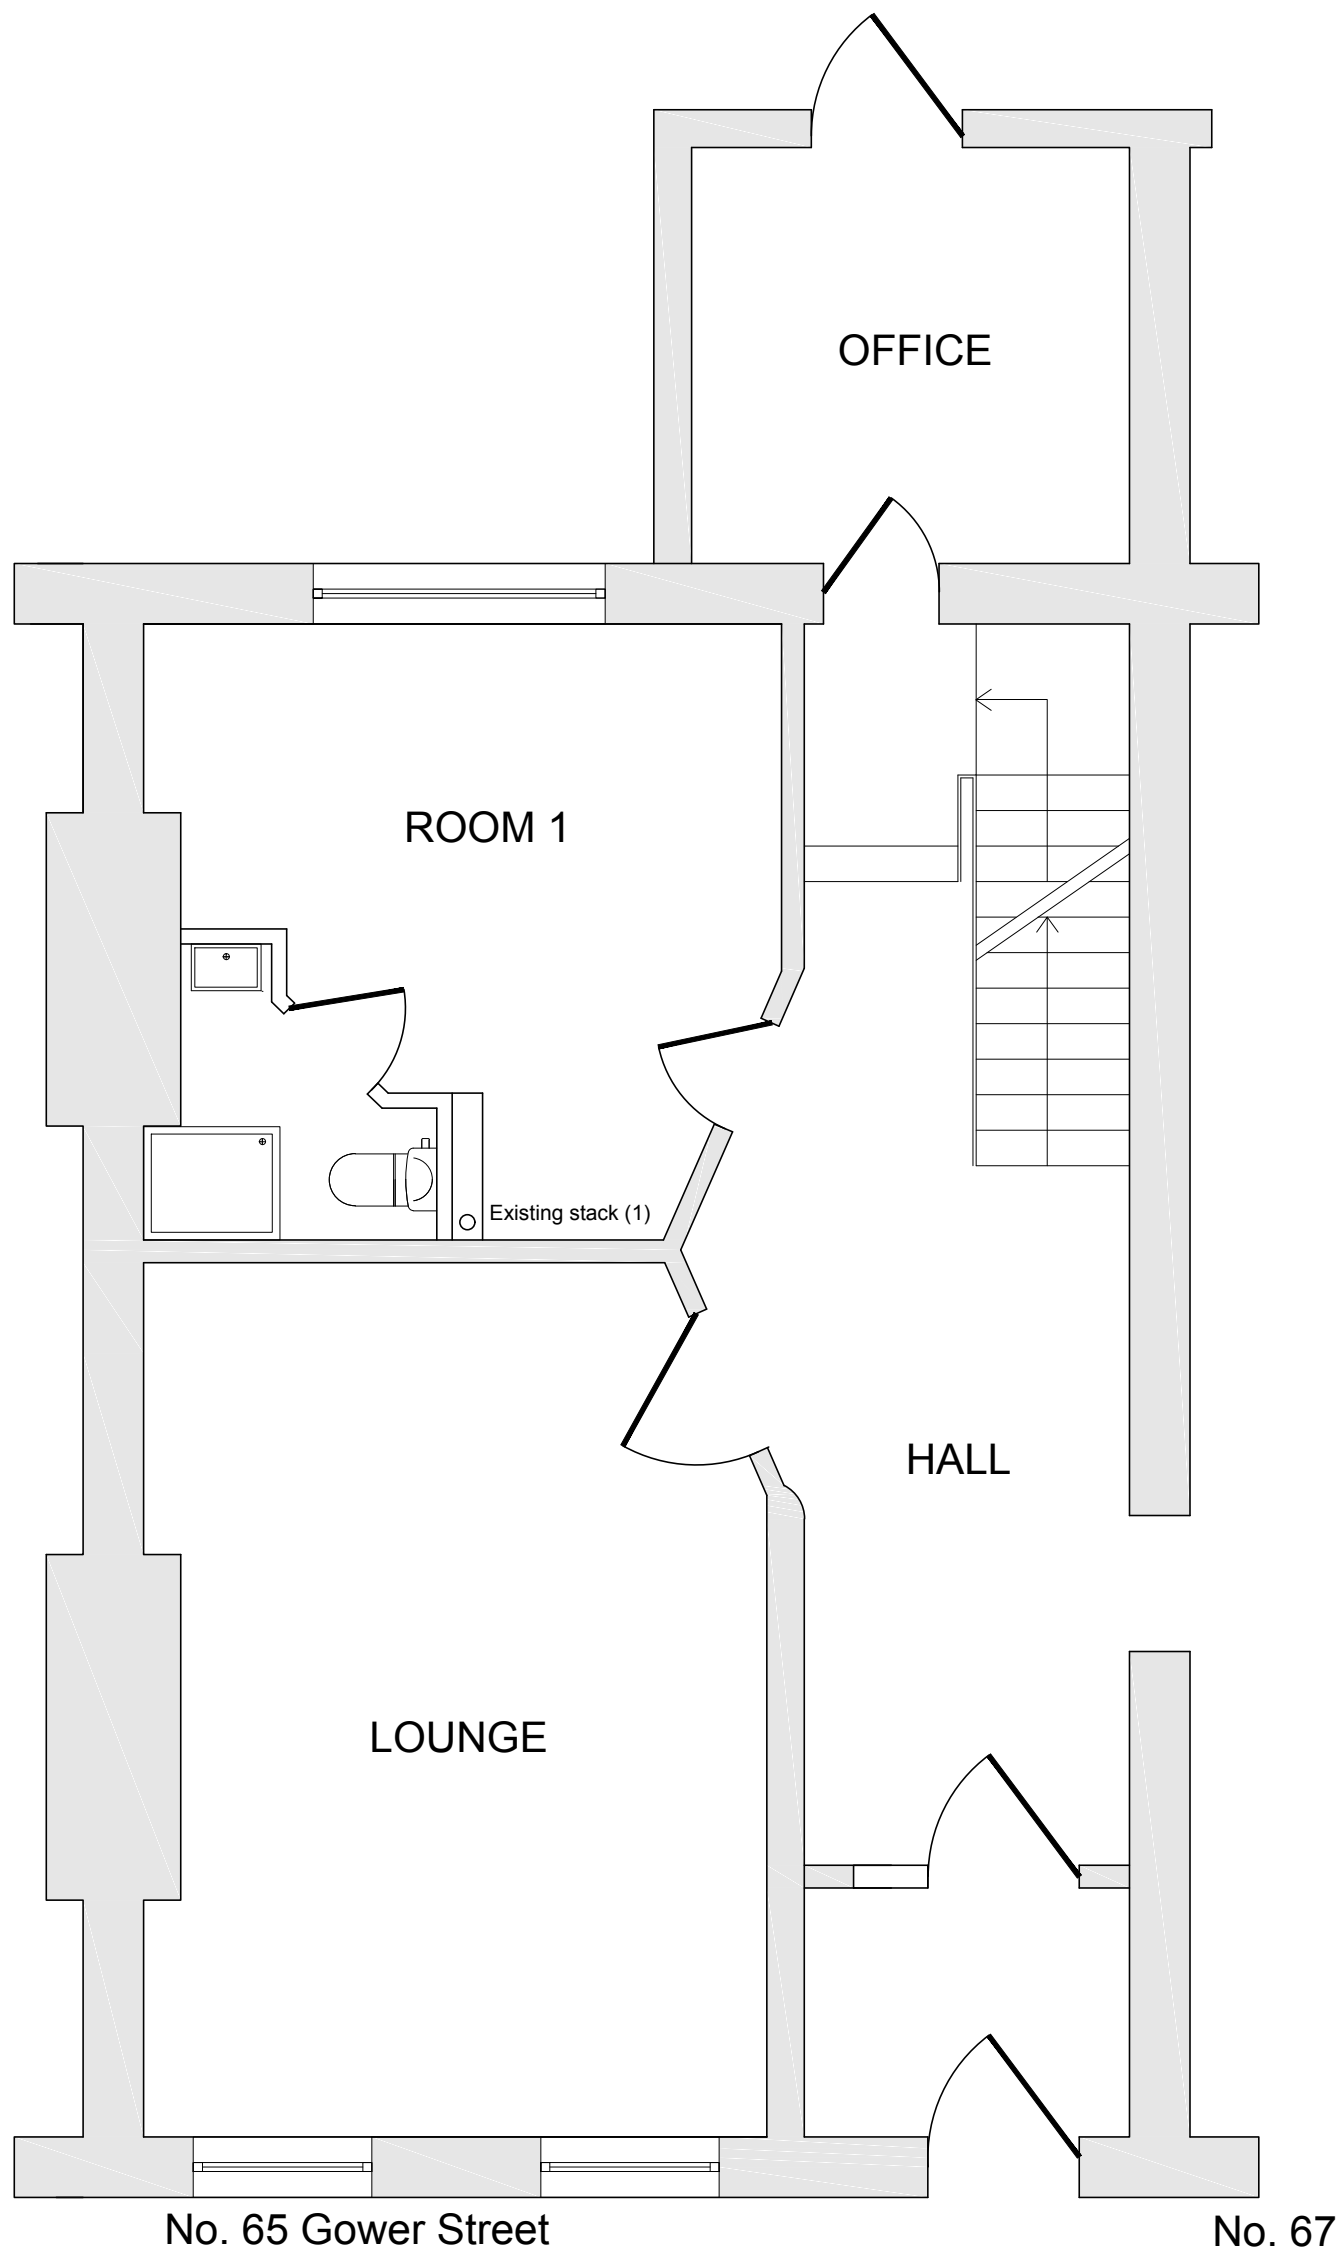

EXISTING GROUND FLOOR PLAN

SCALE 1:50



All dimensions must be checked on site and not scaled from this drawing. Any dimensional discrepancies discovered must be reported to the Surveyor before proceeding. This drawing is to be read in conjunction with all relevant documents.

This drawing is copyright © and may not be reproduced without permission

Revisions

A	15.01.18	Planning updates
B	26.04.18	Further detail added
C	03.11.18	Drawing scale changed to 1:50

CLIENT

MR REES

JOB DESCRIPTION

Ridgmount Hotel
65-67 Gower Street
London, WC1E 6HJ

DRAWING TITLE

Existing Ground Floor Plan


Scale	Date	Drawn	Checked
1:50 @ A3	MAY 17	CJH	SC



Cubic Building Surveying Limited
9 West Hill, Wandsworth
London, SW18 1RB
T: 020 8877 7300 - F: 020 8871 0234
www.cubicbs.co.uk
info@cubicbs.co.uk

Drawing Number C13371-151 C

10cm SCALE WITH CAUTION use both scale bars to check for reduction or distortion

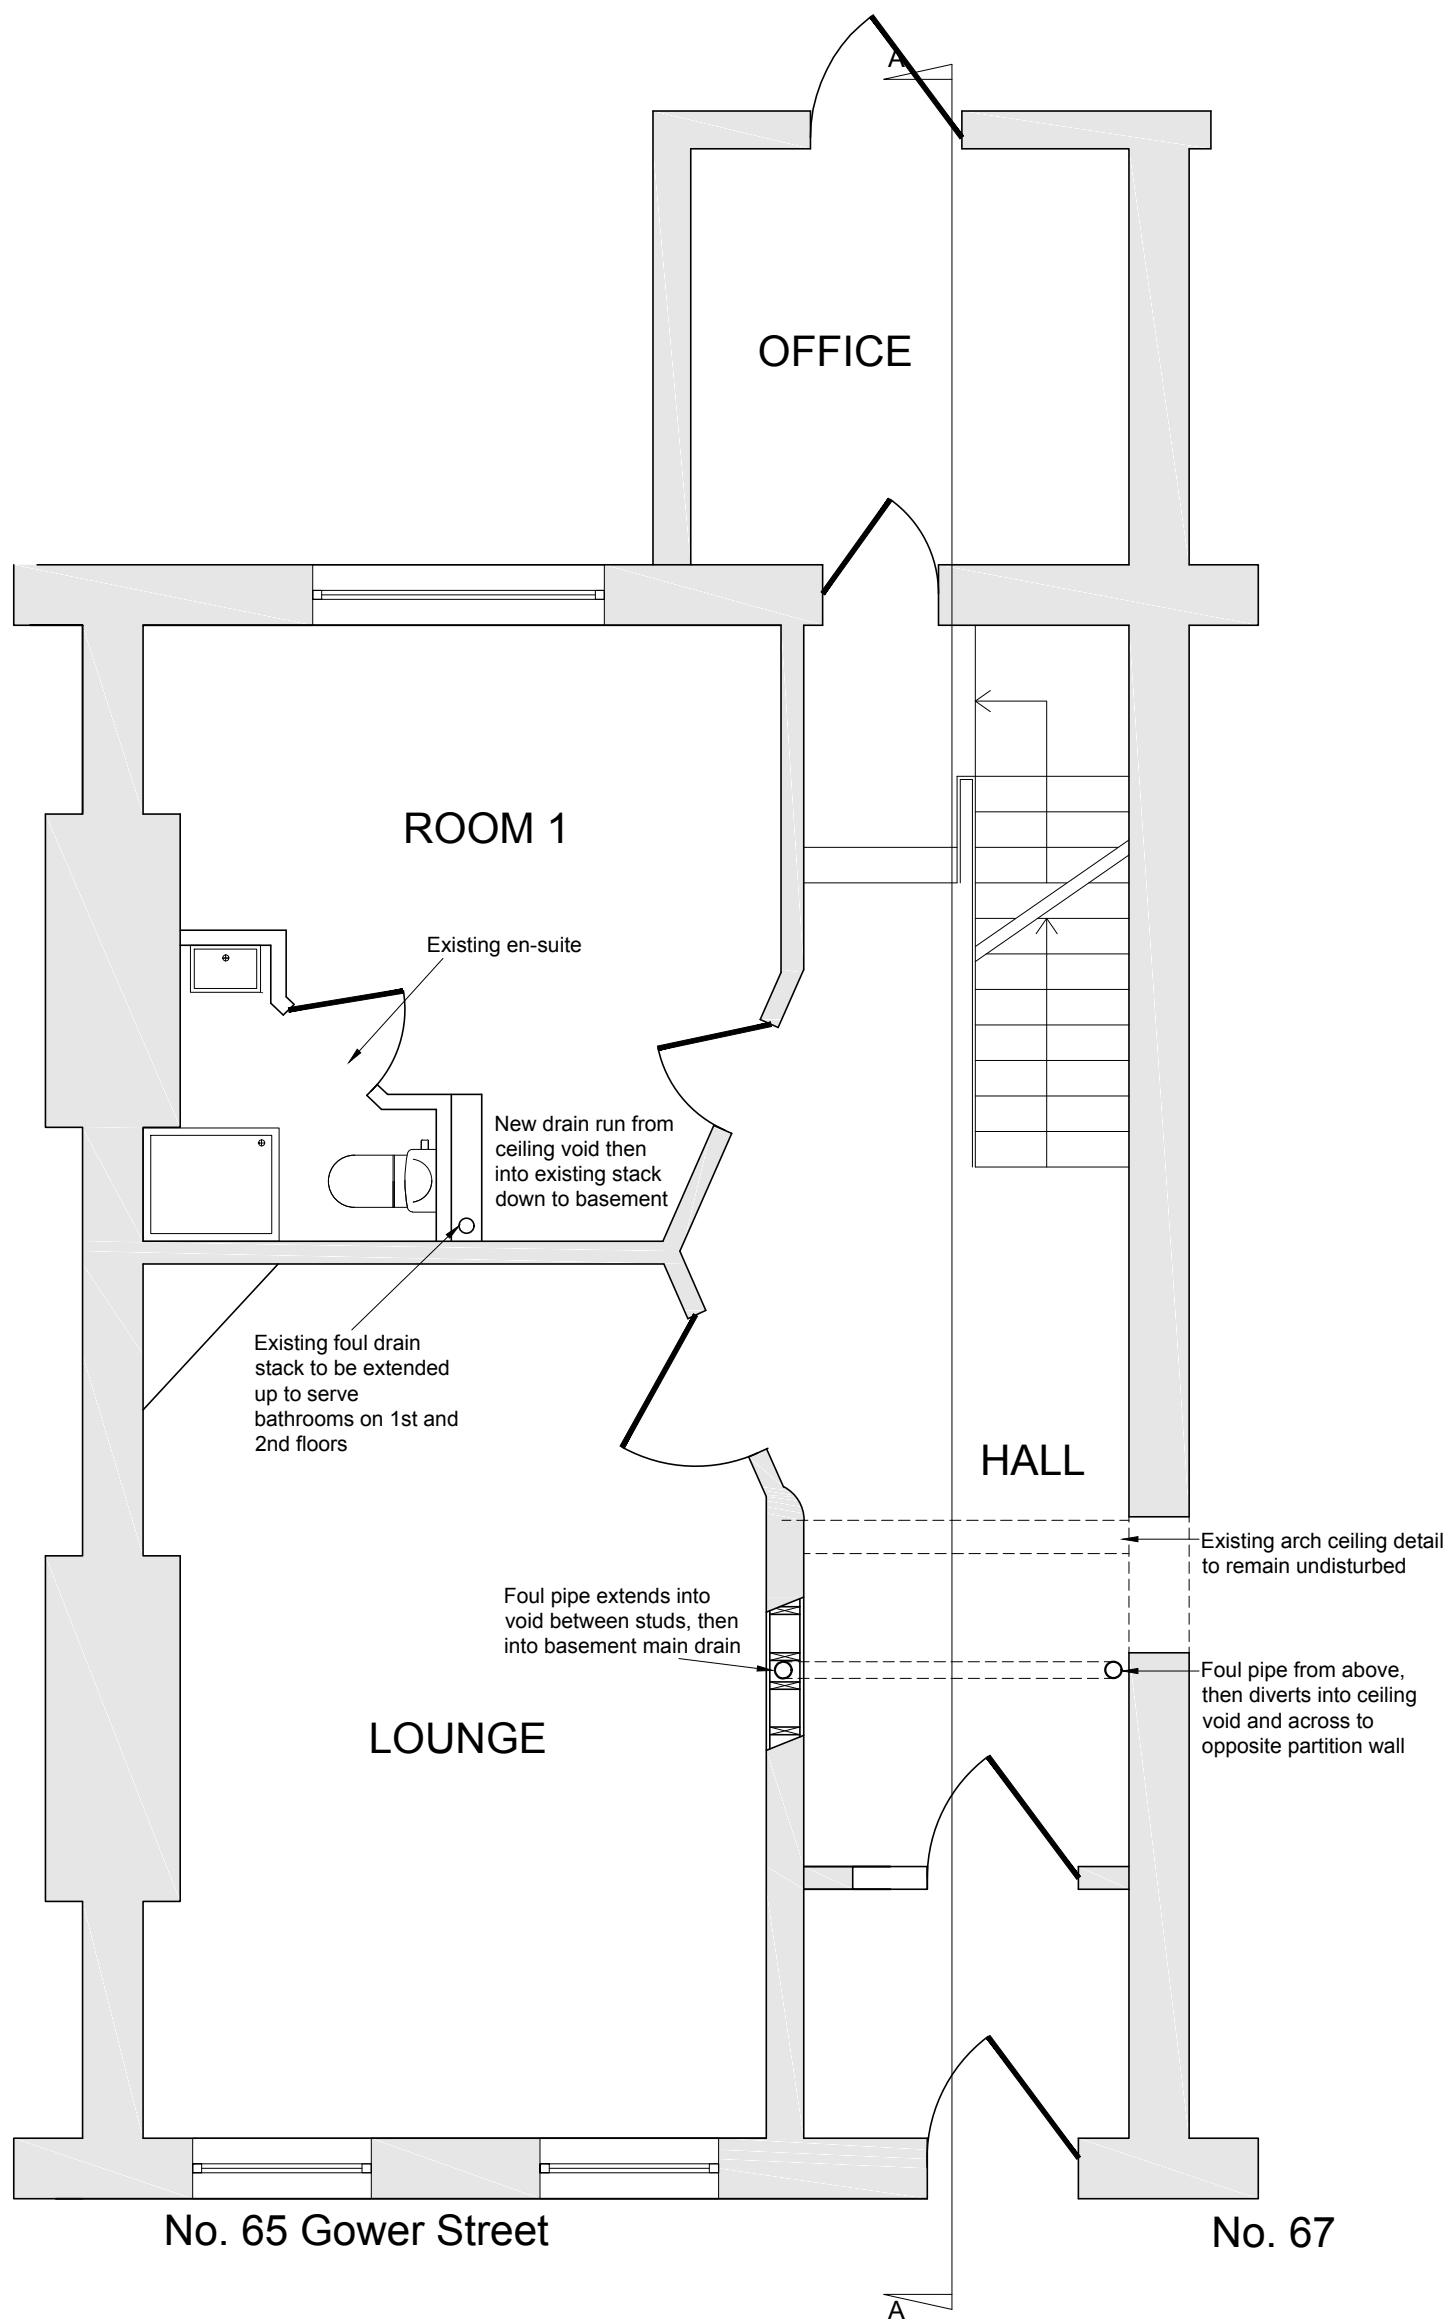

PROPOSED GROUND FLOOR PLAN

SCALE 1:50



1:50

10cm SCALE WITH CAUTION use both scale bars to check for reduction or distortion

All dimensions must be checked on site and not scaled from this drawing. Any dimensional discrepancies discovered must be reported to the Surveyor before proceeding. This drawing is to be read in conjunction with all relevant documents.

This drawing is copyright © and may not be reproduced without permission

Revisions

A	15.01.18	Planning updates
B	26.04.18	Further detail added
C	03.11.18	Drawing scale changed to 1:50

CLIENT

MR REES

JOB DESCRIPTION

Ridgemount Hotel
65-67 Gower Street
London, WC1E 6HJ

DRAWING TITLE

Proposed Ground Floor Plan

Scale	Date	Drawn	Checked
1:50 @ A3	MAY 17	CJH	SC




Cubic Building Surveying Limited

9 West Hill, Wandsworth
London, SW18 1RB
T: 020 8877 7300 · F: 020 8871 0234
www.cubicbs.co.uk
info@cubicbs.co.uk

Drawing Number C13371-152 C

10cm

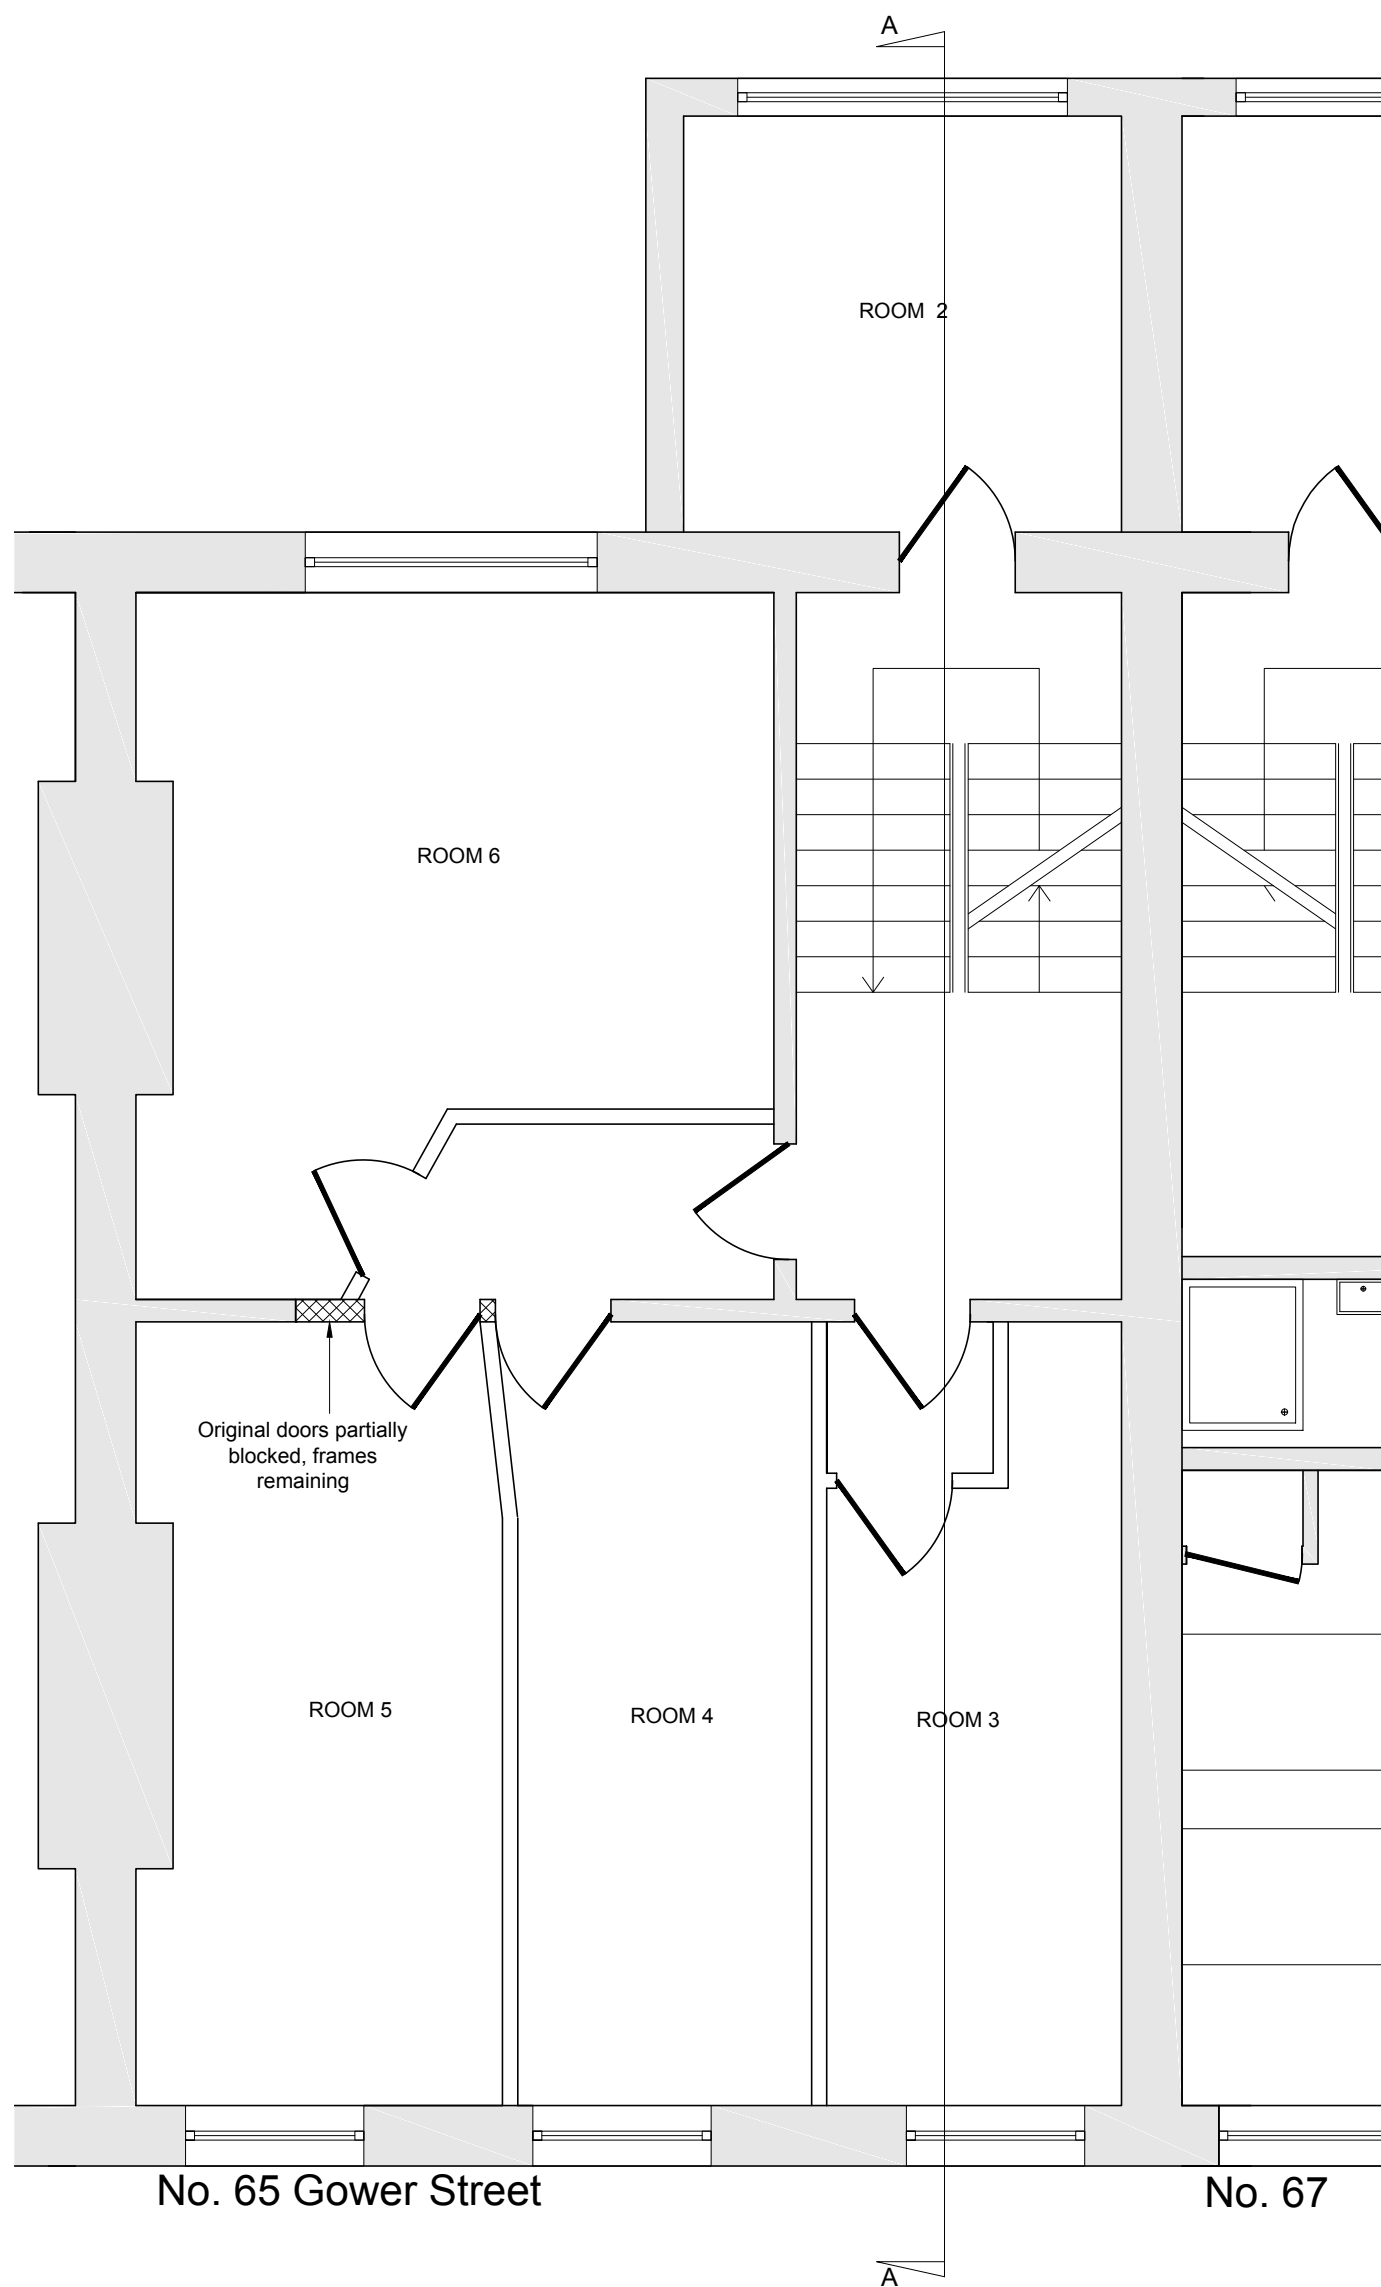


No. 65 Gower Street

No. 67

EXISTING FIRST FLOOR PLAN

SCALE 1:50

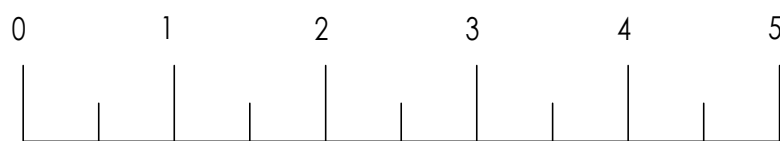

1:50

All dimensions must be checked on site and not scaled from this drawing. Any dimensional discrepancies discovered must be reported to the Surveyor before proceeding. This drawing is to be read in conjunction with all relevant documents.

This drawing is copyright © and may not be reproduced without permission

Revisions

A	20.01.18	Planning updates
B	26.04.18	Further detail added to partitioning and drainage, plus layout updated
C	24.07.18	Further amendments following pre-app
D	24.09.18	Amendments to en-suite/lobby
E	03.11.18	Drawing scale changed to 1:50

CLIENT

MR REES

JOB DESCRIPTION

Ridgemount Hotel
65-67 Gower Street
London, WC1E 6HJ

DRAWING TITLE

Existing First Floor Plan

Scale	Date	Drawn	Checked
1:50 @ A3	MAY 17	CJH	SC




Cubic Building Surveying Limited
9 West Hill, Wandsworth
London, SW18 1RB

T: 020 8877 7300 · F: 020 8871 0234
www.cubicbs.co.uk
info@cubicbs.co.uk

Drawing Number C13371-153 E

10cm SCALE WITH CAUTION use both scale bars to check for reduction or distortion

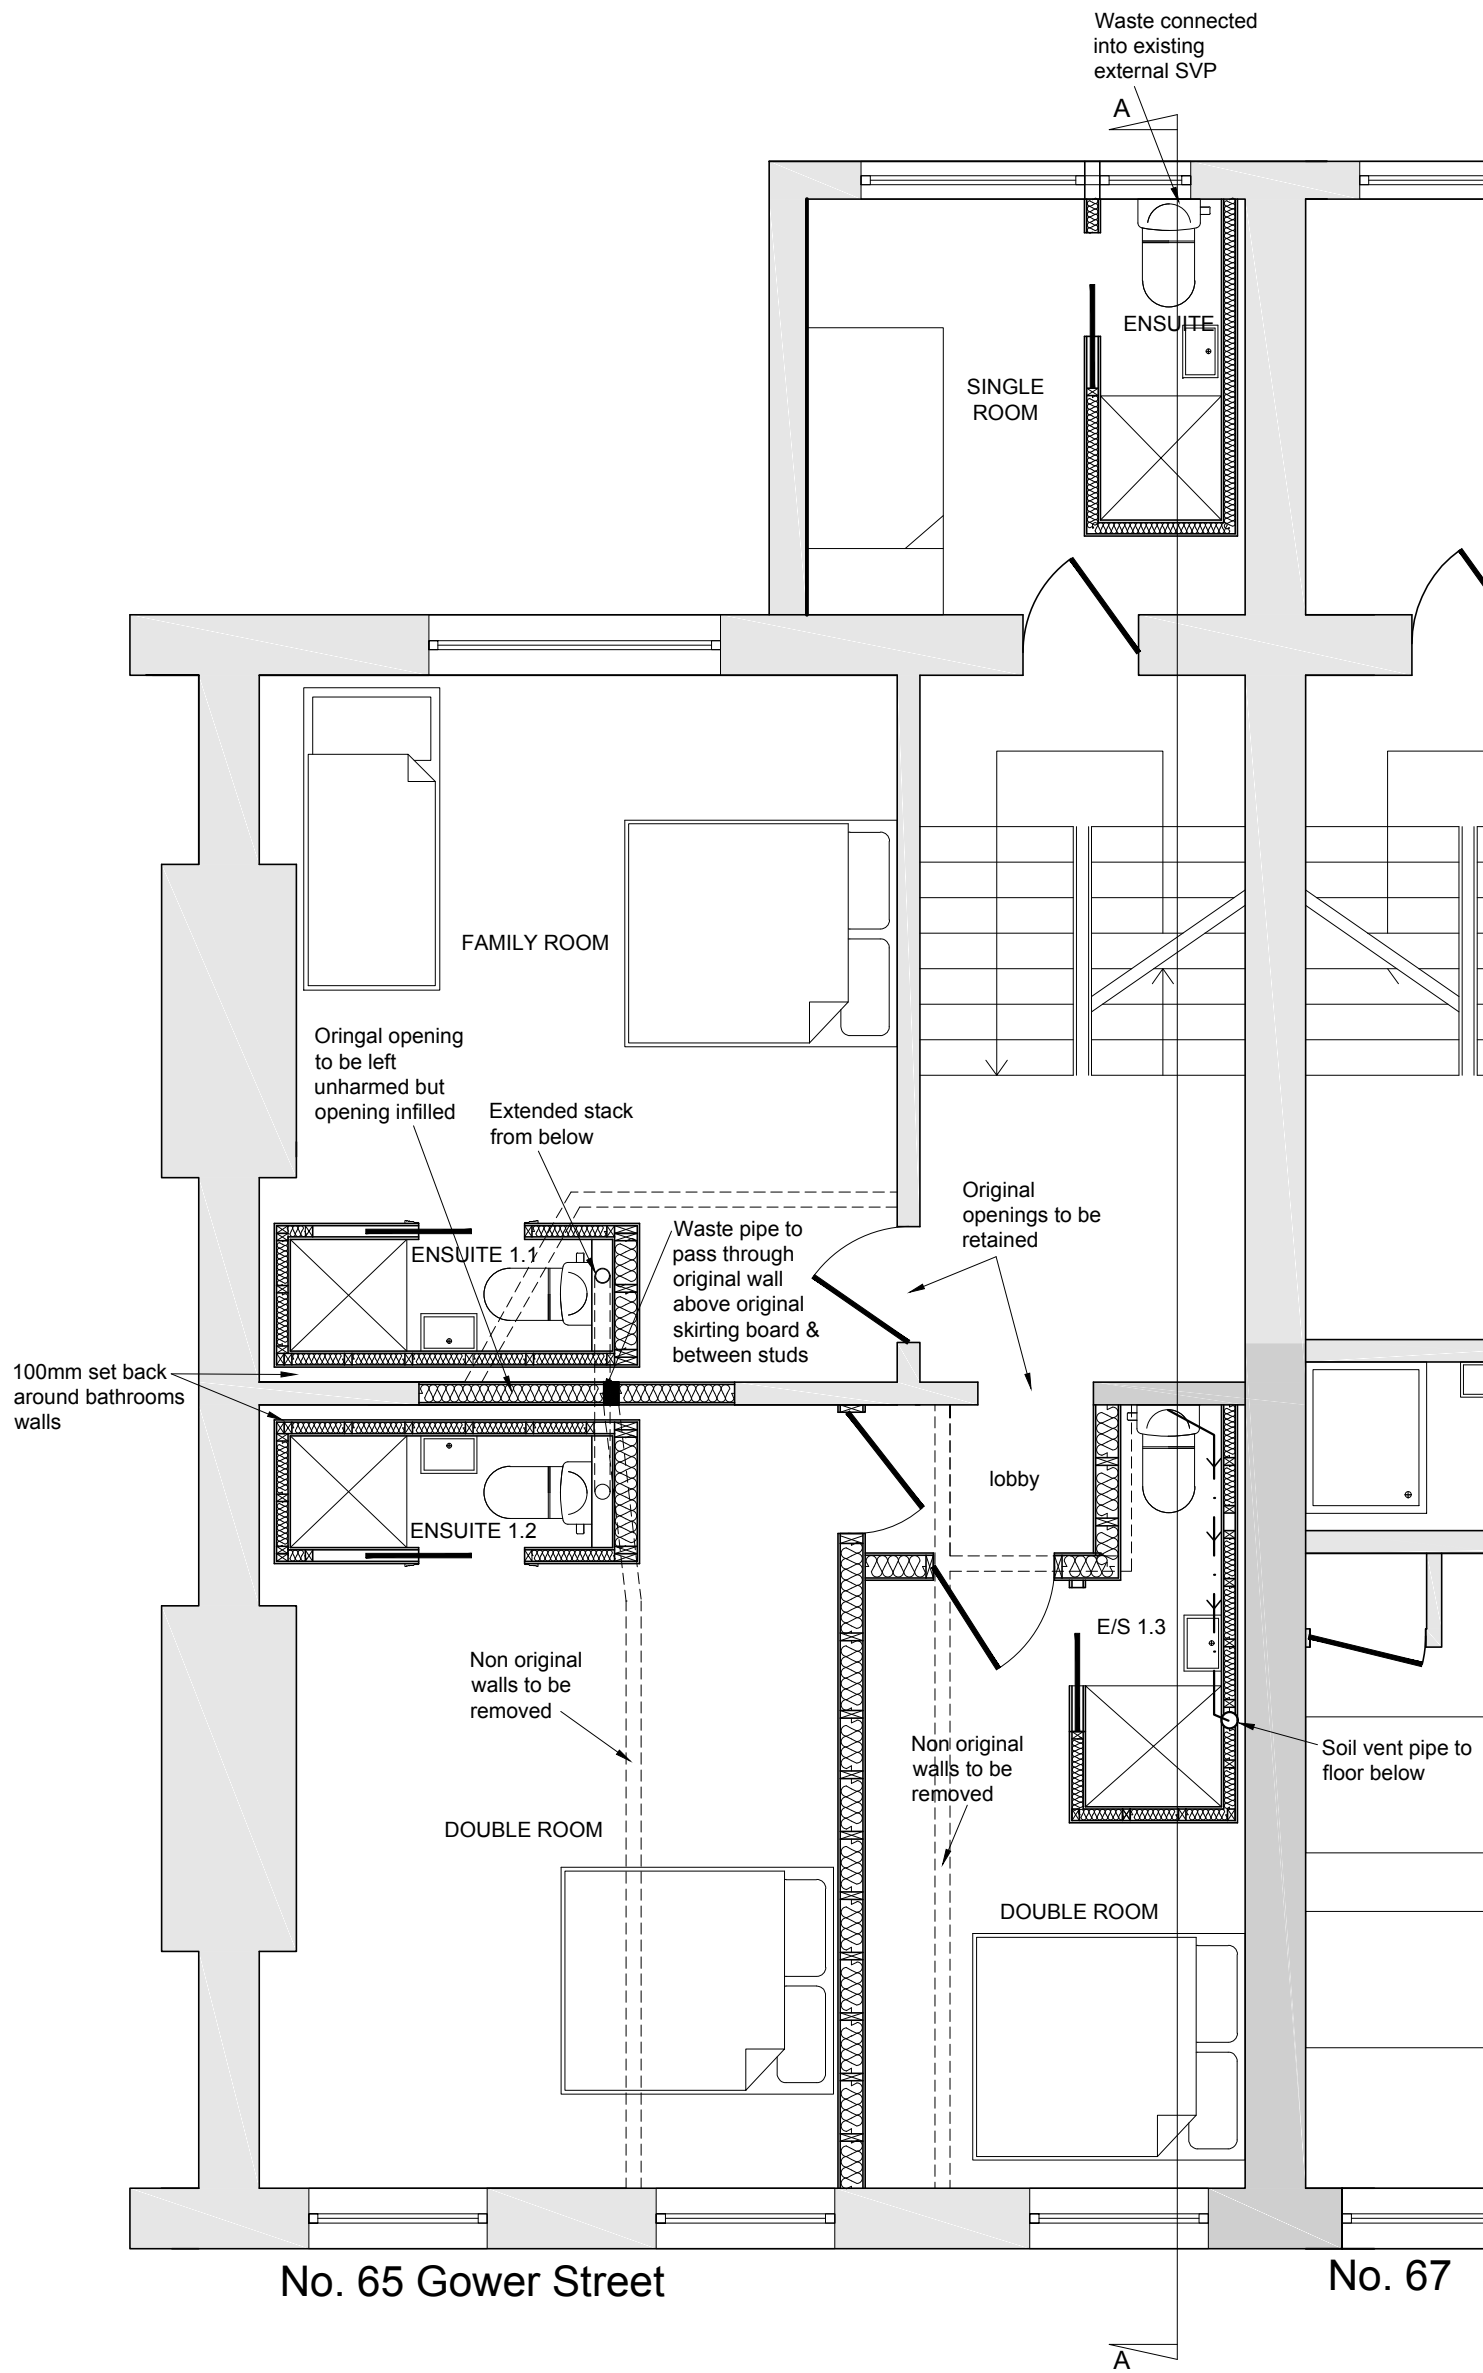


No. 65 Gower Street

No. 67

PROPOSED FIRST FLOOR PLAN

SCALE 1:50

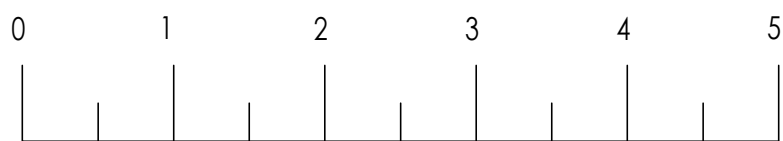

1:50

All dimensions must be checked on site and not scaled from this drawing. Any dimensional discrepancies discovered must be reported to the Surveyor before proceeding. This drawing is to be read in conjunction with all relevant documents.

This drawing is copyright © and may not be reproduced without permission

Revisions

A	20.01.18	Planning updates
B	26.04.18	Further detail added to partitioning and drainage, plus layout updated
C	24.07.18	Further amendments following pre-app
D	24.09.18	Amendments to en-suite/lobby
E	03.11.18	Drawing scale changed to 1:50

CLIENT

MR REES

JOB DESCRIPTION

Ridgemount Hotel
65-67 Gower Street
London, WC1E 6HJ

DRAWING TITLE

Proposed First Floor Plan

Scale	Date	Drawn	Checked
1:50 @ A3	MAY 17	CJH	SC




Cubic Building Surveying Limited

9 West Hill, Wandsworth
London, SW18 1RB
T: 020 8877 7300 · F: 020 8871 0234
www.cubicbs.co.uk
info@cubicbs.co.uk

Drawing Number C13371-154 E

10cm

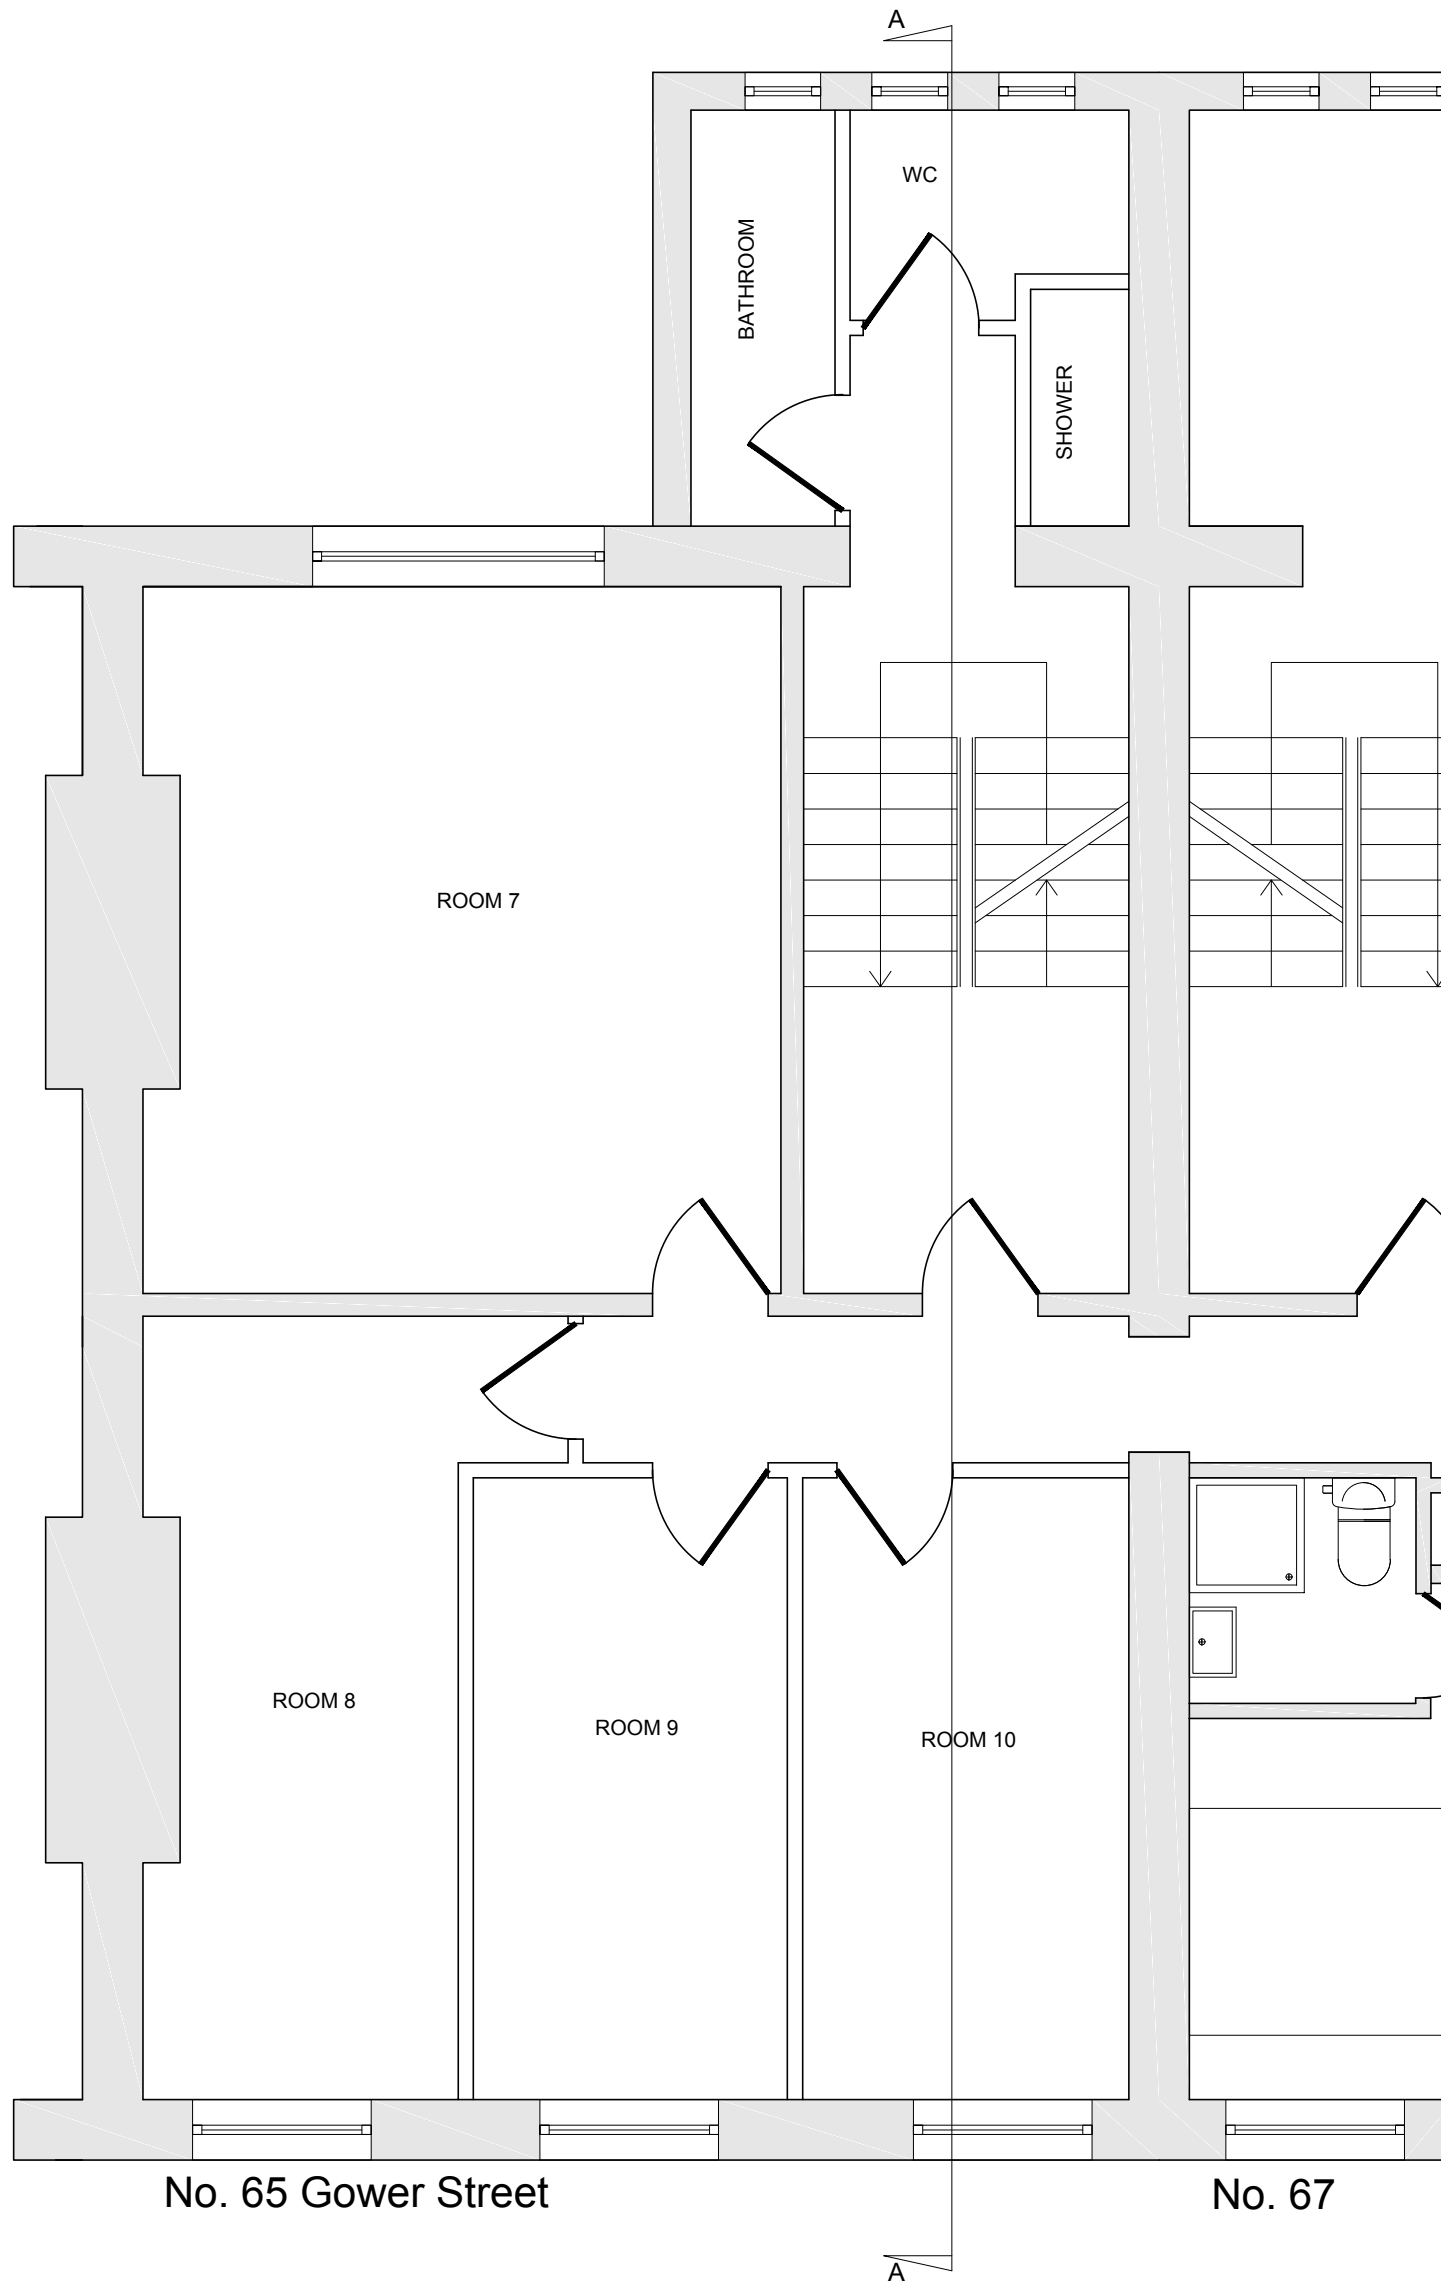

EXISTING SECOND FLOOR PLAN

SCALE 1:50



1:50

All dimensions must be checked on site and not scaled from this drawing. Any dimensional discrepancies discovered must be reported to the Surveyor before proceeding. This drawing is to be read in conjunction with all relevant documents.

This drawing is copyright © and may not be reproduced without permission

Revisions

A	26.01.18	Further detail added to partitioning and drainage, plus layout updated
B	03.11.18	Drawing scale changed to 1:50

CLIENT

MR REES

JOB DESCRIPTION

Ridgemount Hotel
65-67 Gower Street
London, WC1E 6HJ

DRAWING TITLE

Existing Second Floor Plan

Scale	Date	Drawn	Checked
1:50 @ A3	MAY 17	CJH	SC




Cubic Building Surveying Limited

9 West Hill, Wandsworth
London, SW18 1RB
T: 020 8877 7300 · F: 020 8871 0234
www.cubicbs.co.uk
info@cubicbs.co.uk

Drawing Number C13371-155 B

10cm SCALE WITH CAUTION use both scale bars to check for reduction or distortion

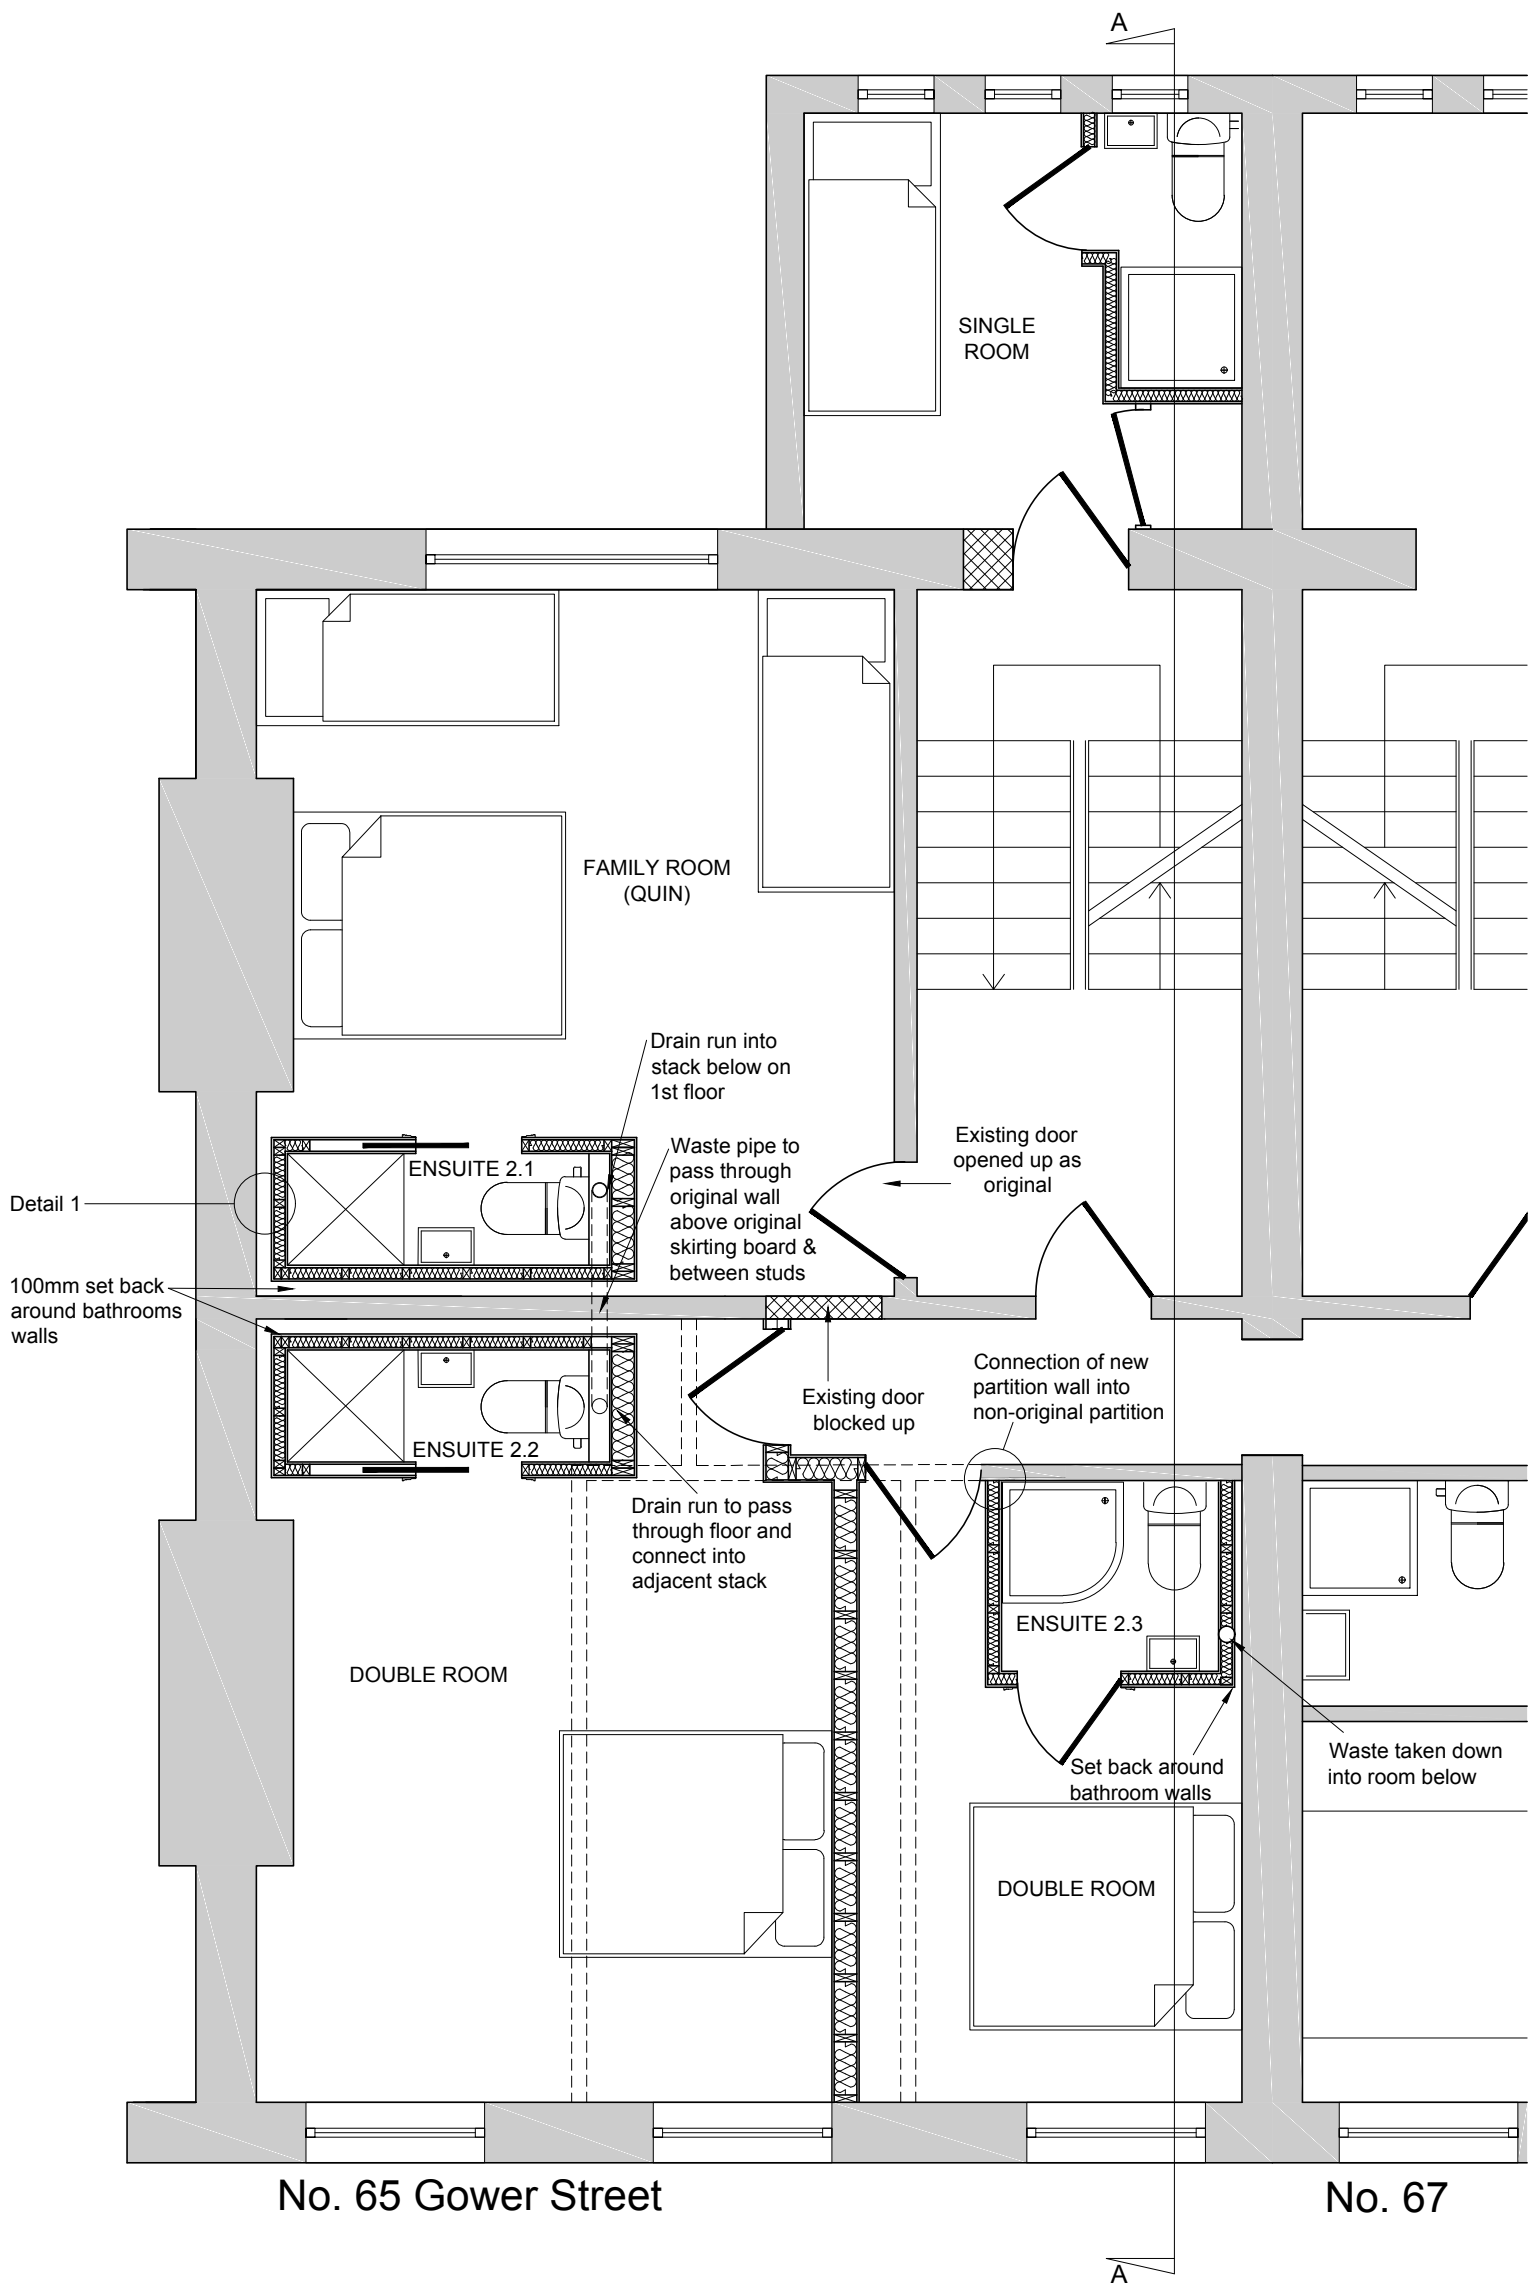


No. 65 Gower Street

No. 67

PROPOSED SECOND FLOOR PLAN

SCALE 1:50

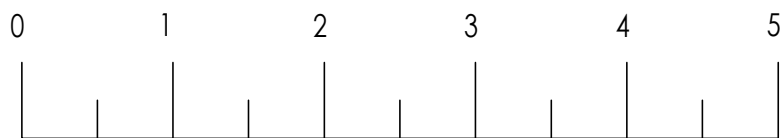

1:50

All dimensions must be checked on site and not scaled from this drawing. Any dimensional discrepancies discovered must be reported to the Surveyor before proceeding. This drawing is to be read in conjunction with all relevant documents.

This drawing is copyright © and may not be reproduced without permission

Revisions	
A	26.01.18 Further detail added to partitioning and drainage, plus layout updated
B	03.11.18 Drawing scale changed to 1:50

CLIENT
MR REES

JOB DESCRIPTION
Ridgemount Hotel
65-67 Gower Street
London, WC1E 6HJ

DRAWING TITLE
Proposed Second Floor Plan


Scale	Date	Drawn	Checked
1:50 @ A3	MAY 17	CJH	SC



Cubic Building Surveying Limited
9 West Hill, Wandsworth
London, SW18 1RB
T: 020 8877 7300 · F: 020 8871 0234
www.cubicbs.co.uk
info@cubicbs.co.uk

Drawing Number **C13371-156 B**

10cm

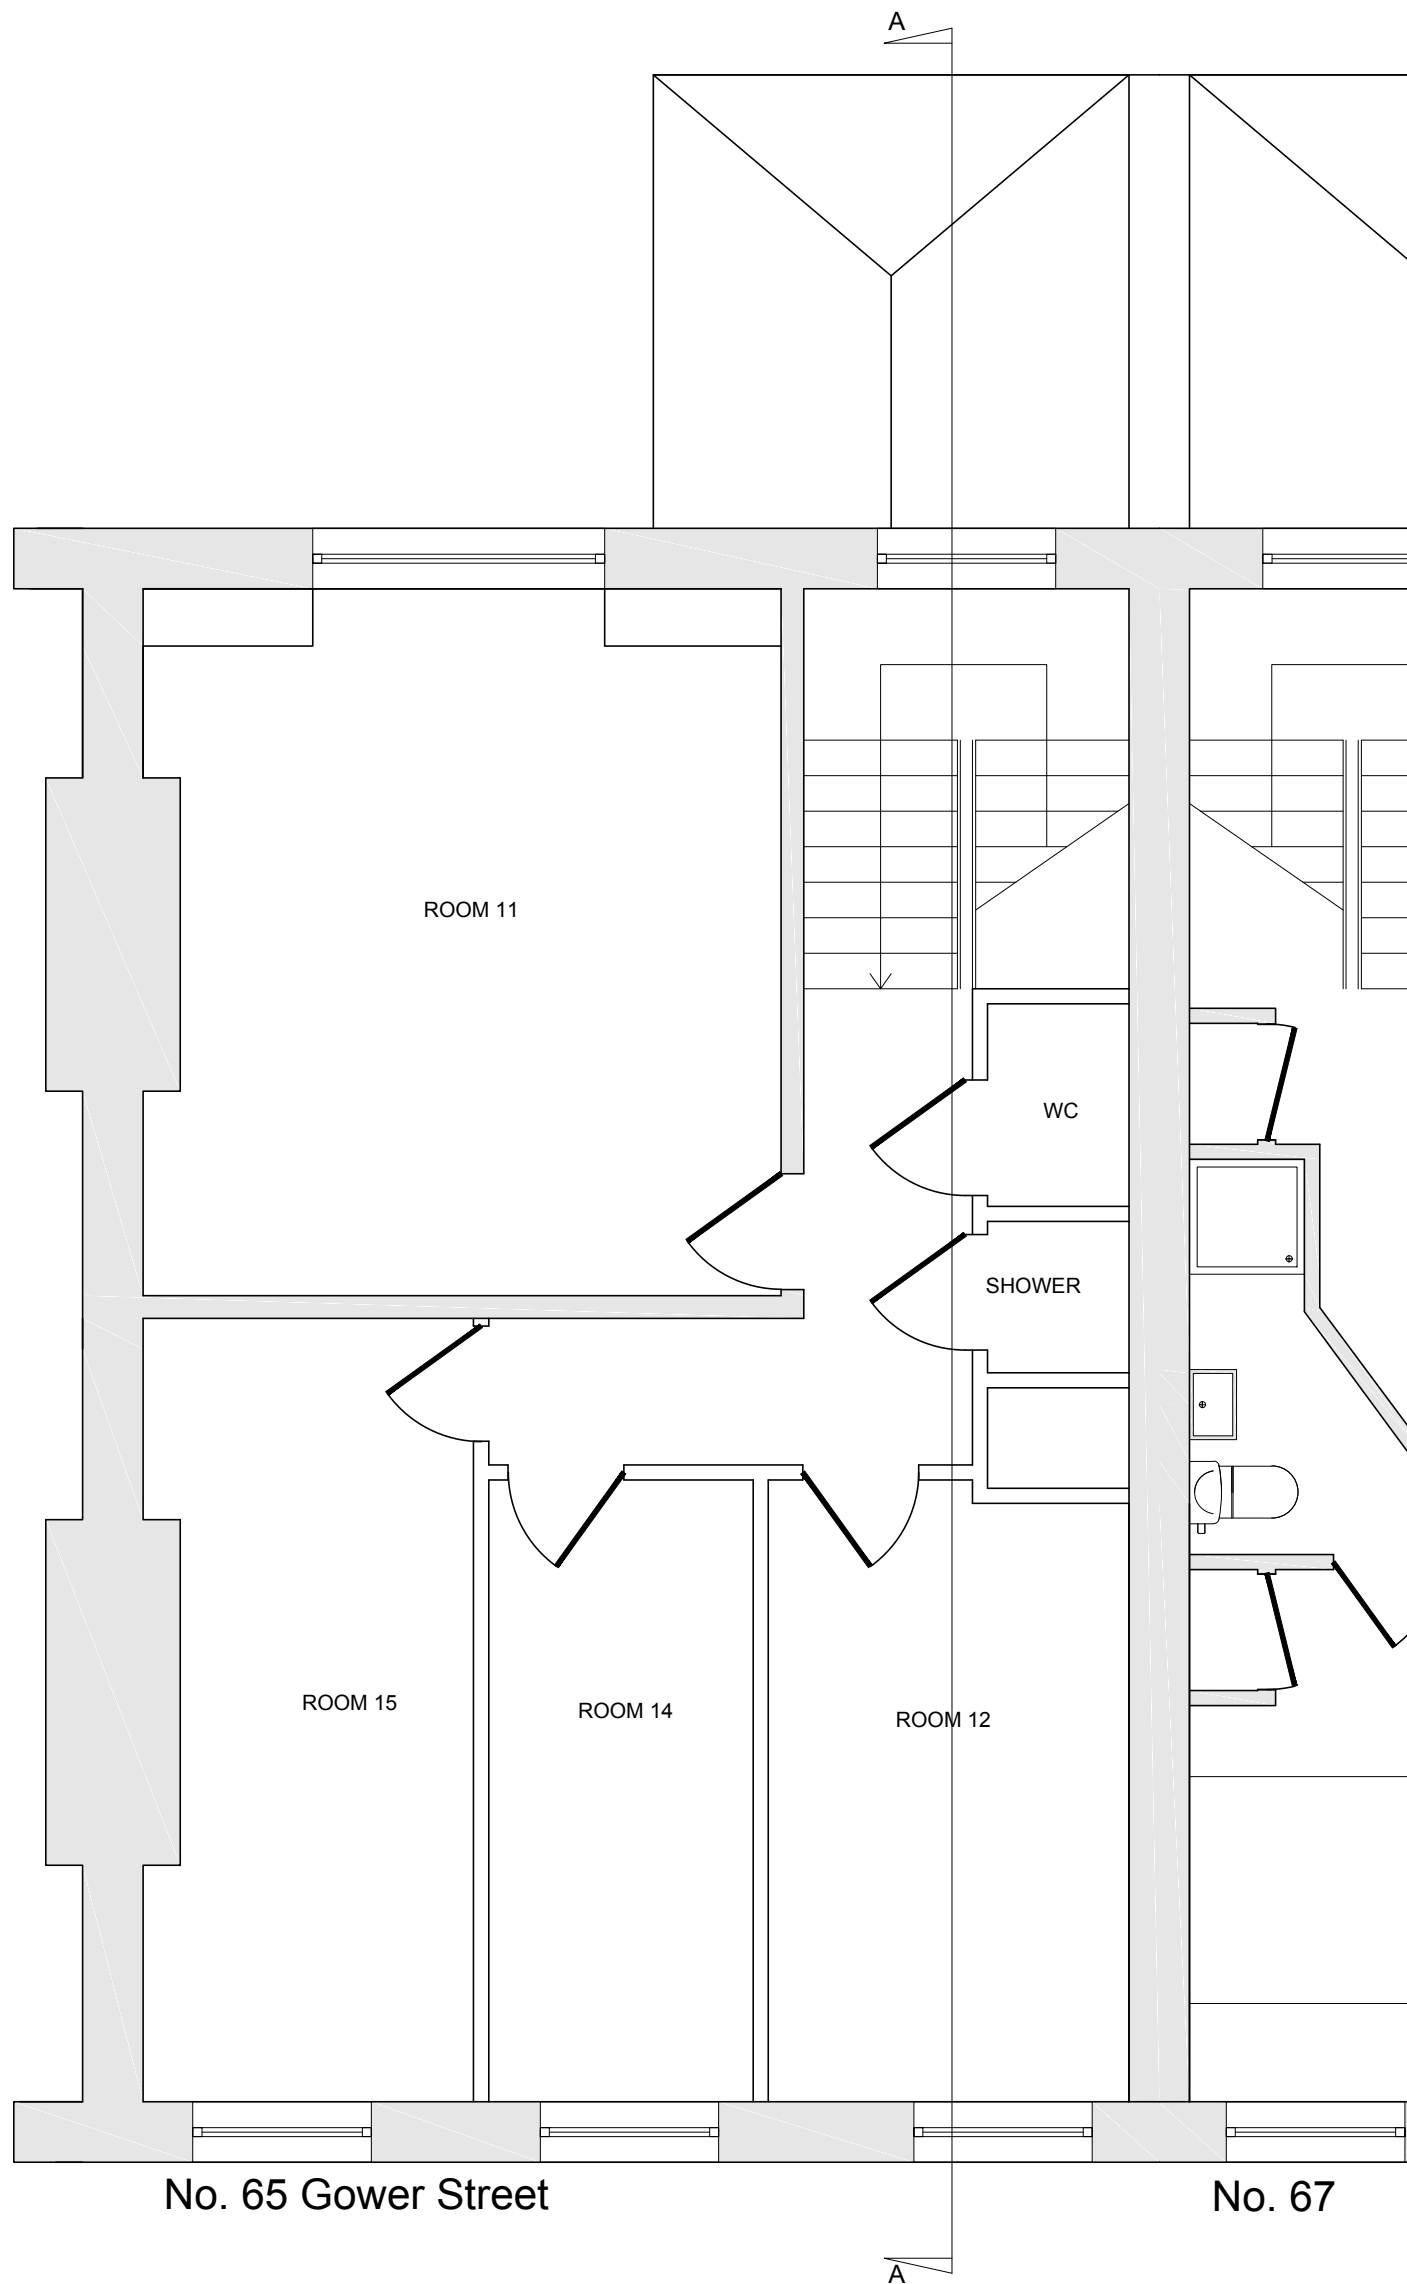

No. 65 Gower Street

No. 67

EXISTING THIRD FLOOR PLAN

SCALE 1:50



1:50

All dimensions must be checked on site and not scaled from this drawing. Any dimensional discrepancies discovered must be reported to the Surveyor before proceeding. This drawing is to be read in conjunction with all relevant documents.

This drawing is copyright © and may not be reproduced without permission

Revisions

A	26.01.18	Further detail added to partitioning and drainage, plus layout updated
B	24.07.18	Further amendments following pre-app
C	03.11.18	Drawing scale changed to 1:50

CLIENT

MR REES

JOB DESCRIPTION

Ridgemount Hotel
65-67 Gower Street
London, WC1E 6HJ

DRAWING TITLE

Existing Third Floor Plan

Scale	Date	Drawn	Checked
1:50 @ A3	MAY 17	CJH	SC




Cubic Building Surveying Limited

9 West Hill, Wandsworth
London, SW18 1RB
T: 020 8877 7300 · F: 020 8871 0234
www.cubicbs.co.uk
info@cubicbs.co.uk

Drawing Number C13371-157 C

10cm SCALE WITH CAUTION use both scale bars to check for reduction or distortion

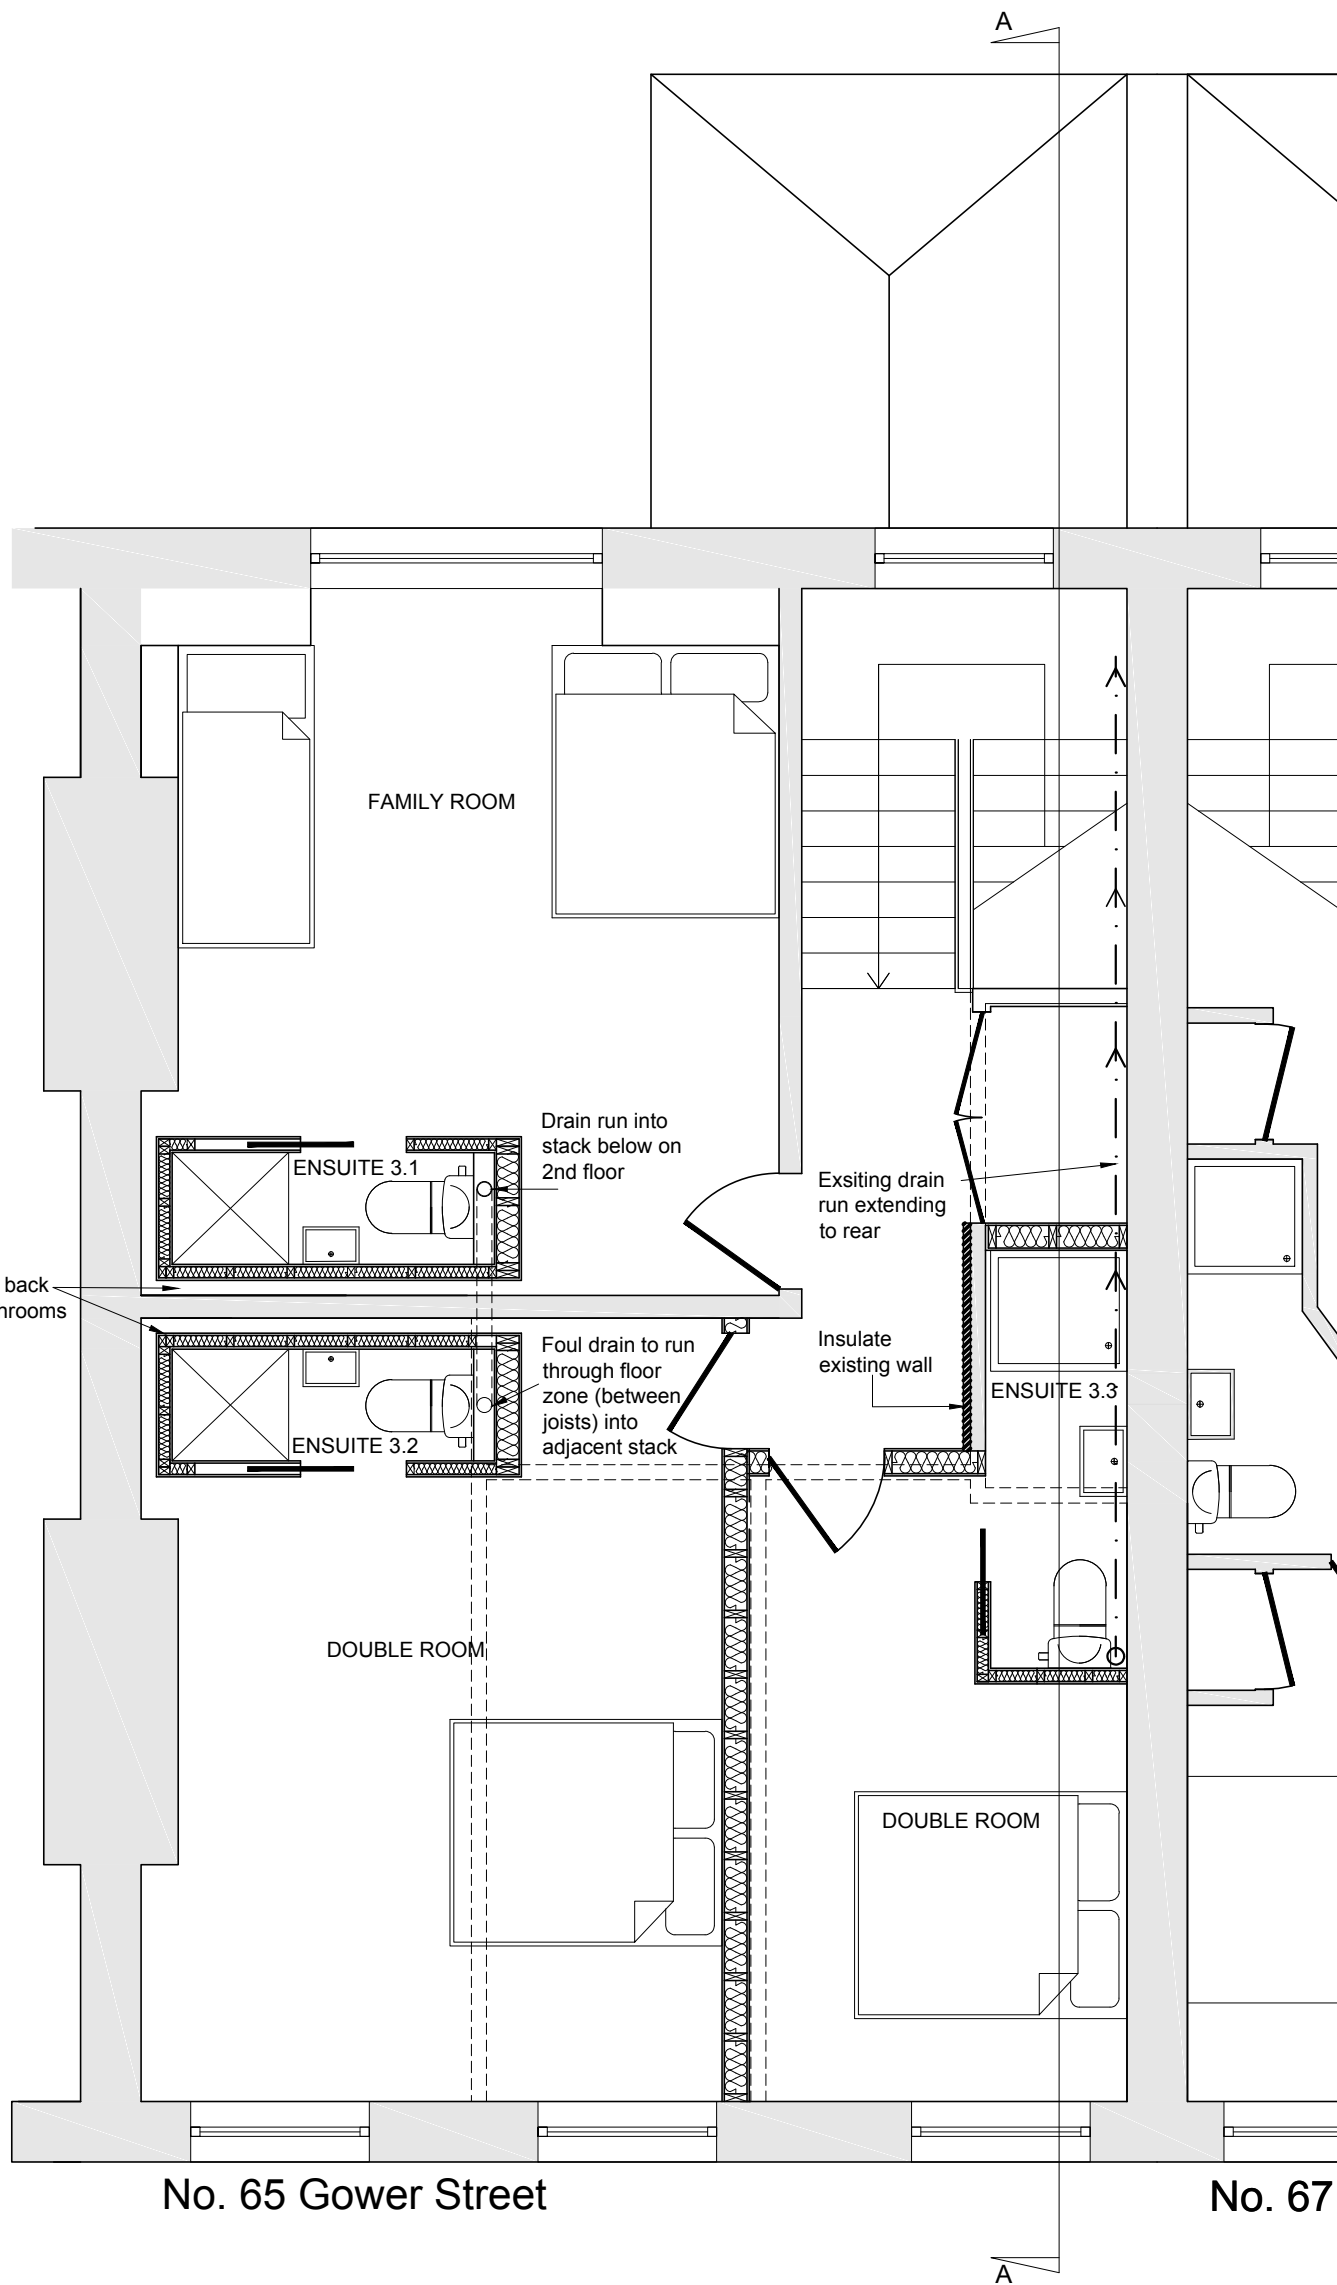

No. 65 Gower Street

No. 67

PROPOSED THIRD FLOOR PLAN

SCALE 1:50



1:50

All dimensions must be checked on site and not scaled from this drawing. Any dimensional discrepancies discovered must be reported to the Surveyor before proceeding. This drawing is to be read in conjunction with all relevant documents.

This drawing is copyright © and may not be reproduced without permission

Revisions	
A	26.01.18 Further detail added to partitioning and drainage, plus layout updated
B	24.07.18 Further amendments following pre-app
C	03.11.18 Drawing scale changed to 1:50

CLIENT

MR REES

JOB DESCRIPTION

Ridgemount Hotel
65-67 Gower Street
London, WC1E 6HJ

DRAWING TITLE

Proposed Third Floor Plan


Scale	Date	Drawn	Checked
1:50 @ A3	MAY 17	CJH	SC




Cubic Building Surveying Limited
9 West Hill, Wandsworth
London, SW18 1RB
T: 020 8877 7300 · F: 020 8871 0234
www.cubicbs.co.uk
info@cubicbs.co.uk

Drawing Number	C13371-158 C
----------------	--------------

10cm SCALE WITH CAUTION use both scale bars to check for reduction or distortion

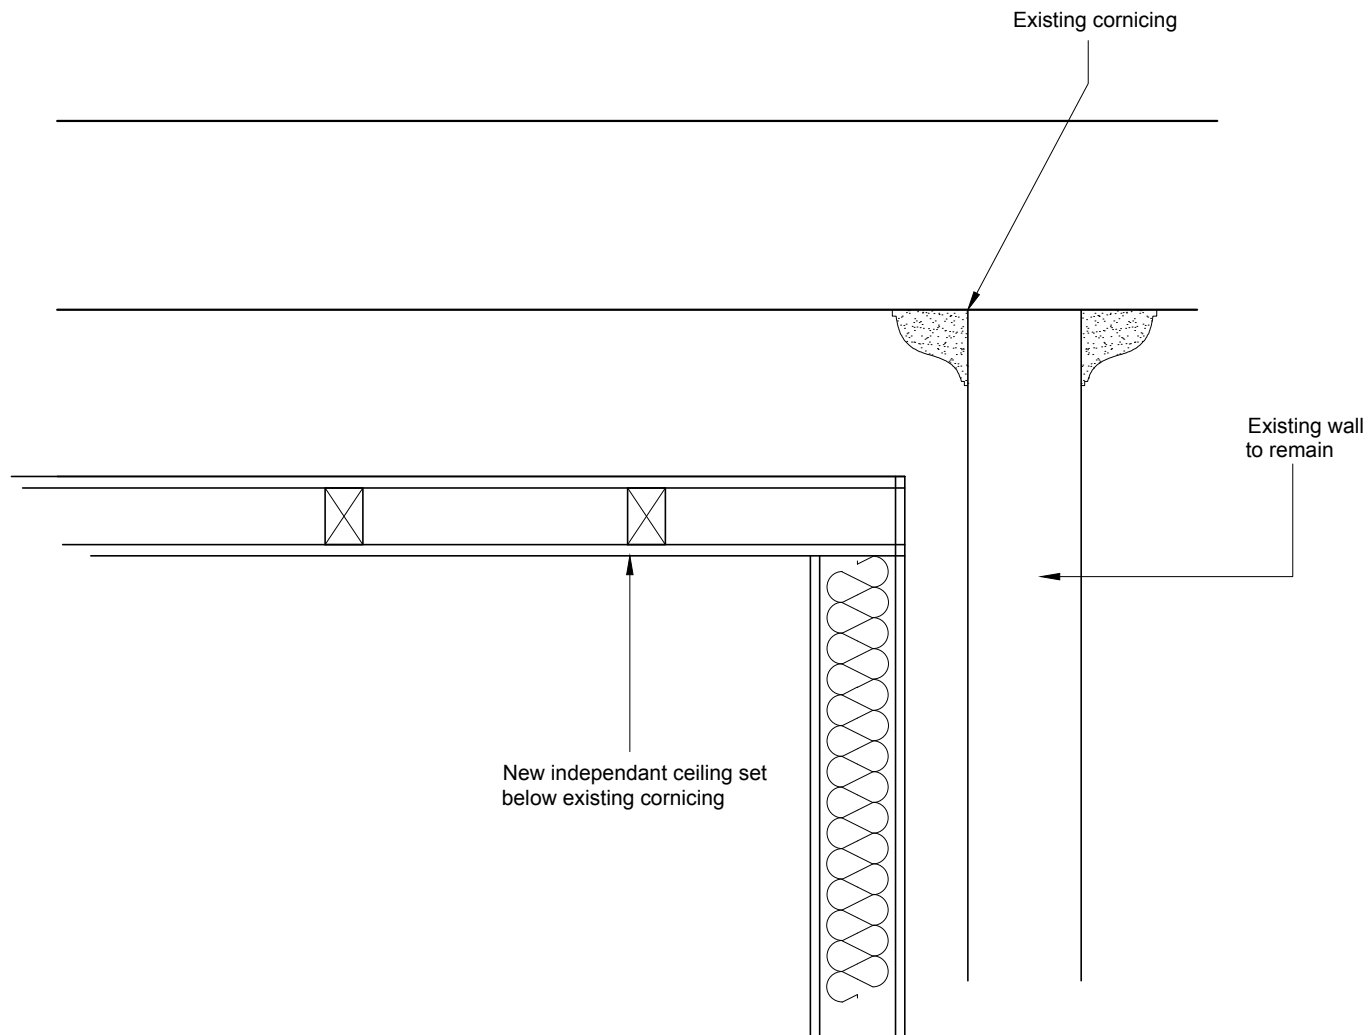

DETAIL A
SCALE 1:10

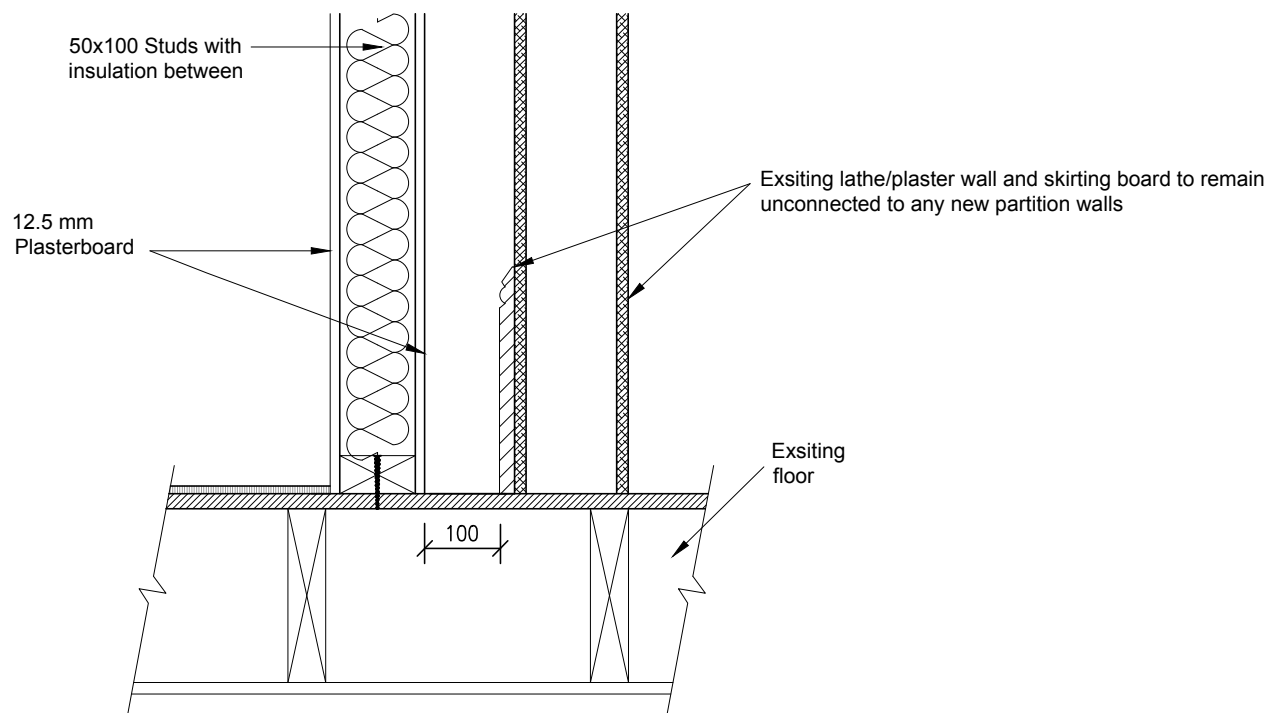

DETAIL B
SCALE 1:10

All dimensions must be checked on site and not scaled from this drawing. Any dimensional discrepancies discovered must be reported to the Surveyor before proceeding. This drawing is to be read in conjunction with all relevant documents.

This drawing is copyright © and may not be reproduced without permission

Revisions

No.	Description

CLIENT

MR REES

JOB DESCRIPTION

Ridgemount Hotel
65-67 Gower Street
London, WC1E 6HJ

DRAWING TITLE

Details - A & B

Scale	Date	Drawn	Checked
1:10 @ A3	MAY 17	CJH	SC

cubic
Cubic Building Surveying Limited
9 West Hill, Wandsworth
London, SW18 1RB
T: 020 8877 7300 · F: 020 8871 0234
www.cubicbs.co.uk
info@cubicbs.co.uk

Drawing Number	C13371-200
----------------	------------

10cm

Existing corning undisturbed

Non original wall TBC

Typical ensuite formation with lowered false ceiling to avoid disturbing original features

All dimensions must be checked on site and not scaled from this drawing. Any dimensional discrepancies discovered must be reported to the Surveyor before proceeding. This drawing is to be read in conjunction with all relevant documents.

This drawing is copyright © and may not be reproduced without permission

Revisions

CLIENT

MR REES

JOB DESCRIPTION

Ridgemount Hotel
65-67 Gower Street
London, WC1E 6HJ

DRAWING TITLE

Detail - D

Scale	Date	Drawn	Checked
1:10 @ A3	MAY 17	CJH	SC



Cubic Building Surveying Limited


9 West Hill, Wandsworth
London, SW18 1RB
T: 020 8877 7300 · F: 020 8871 0234
www.cubicbs.co.uk
info@cubicbs.co.uk

Drawing Number C13371-201

DETAIL D
SCALE 1:10

10cm SCALE WITH CAUTION use both scale bars to check for reduction or distortion

Waste pipe to be cut through original wall carefully between studs and above skirting

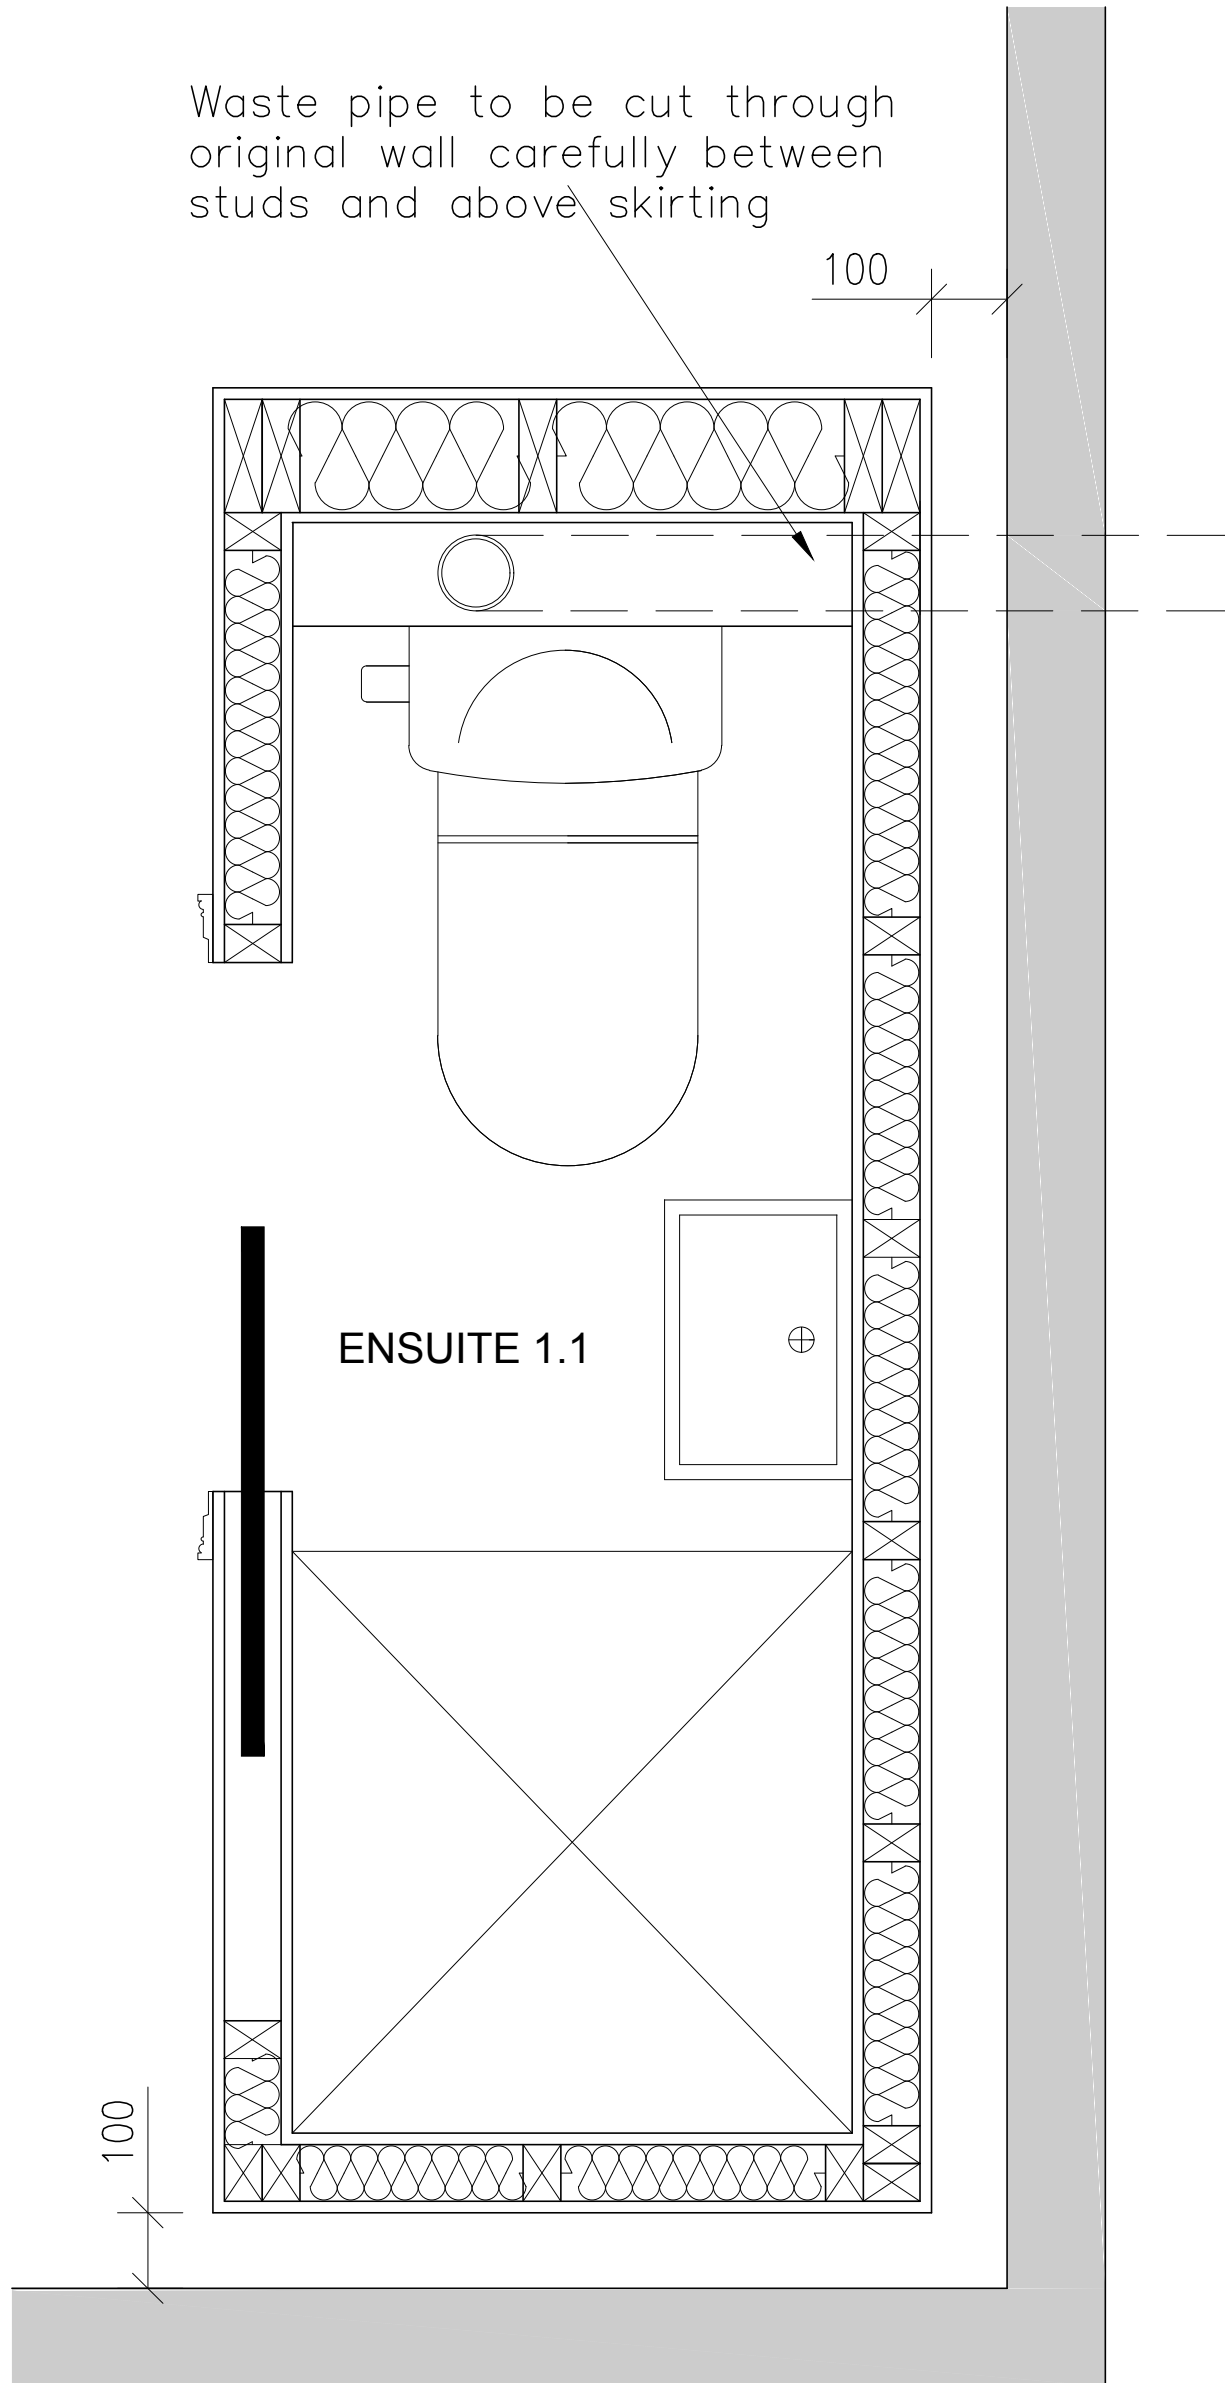

10cm SCALE WITH CAUTION use both scale bars to check for reduction or distortion

All dimensions must be checked on site and not scaled from this drawing. Any dimensional discrepancies discovered must be reported to the Surveyor before proceeding. This drawing is to be read in conjunction with all relevant documents.

This drawing is copyright © and may not be reproduced without permission

Revisions

Rev	Description

CLIENT

MR REES

JOB DESCRIPTION

Ridgemount Hotel
65-67 Gower Street
London, WC1E 6HJ

DRAWING TITLE

First Floor
En-Suite 1.1

Scale	Date	Drawn	Checked
1:10 @ A3	MAY 17	CJH	SC




Cubic Building Surveying Limited
9 West Hill, Wandsworth
London, SW18 1RB
T: 020 8877 7300 - F: 020 8871 0234
www.cubicbs.co.uk
info@cubicbs.co.uk

Drawing Number C13371-202

All bathrooms to be built 100mm away from original walls as per detailed drawings

100

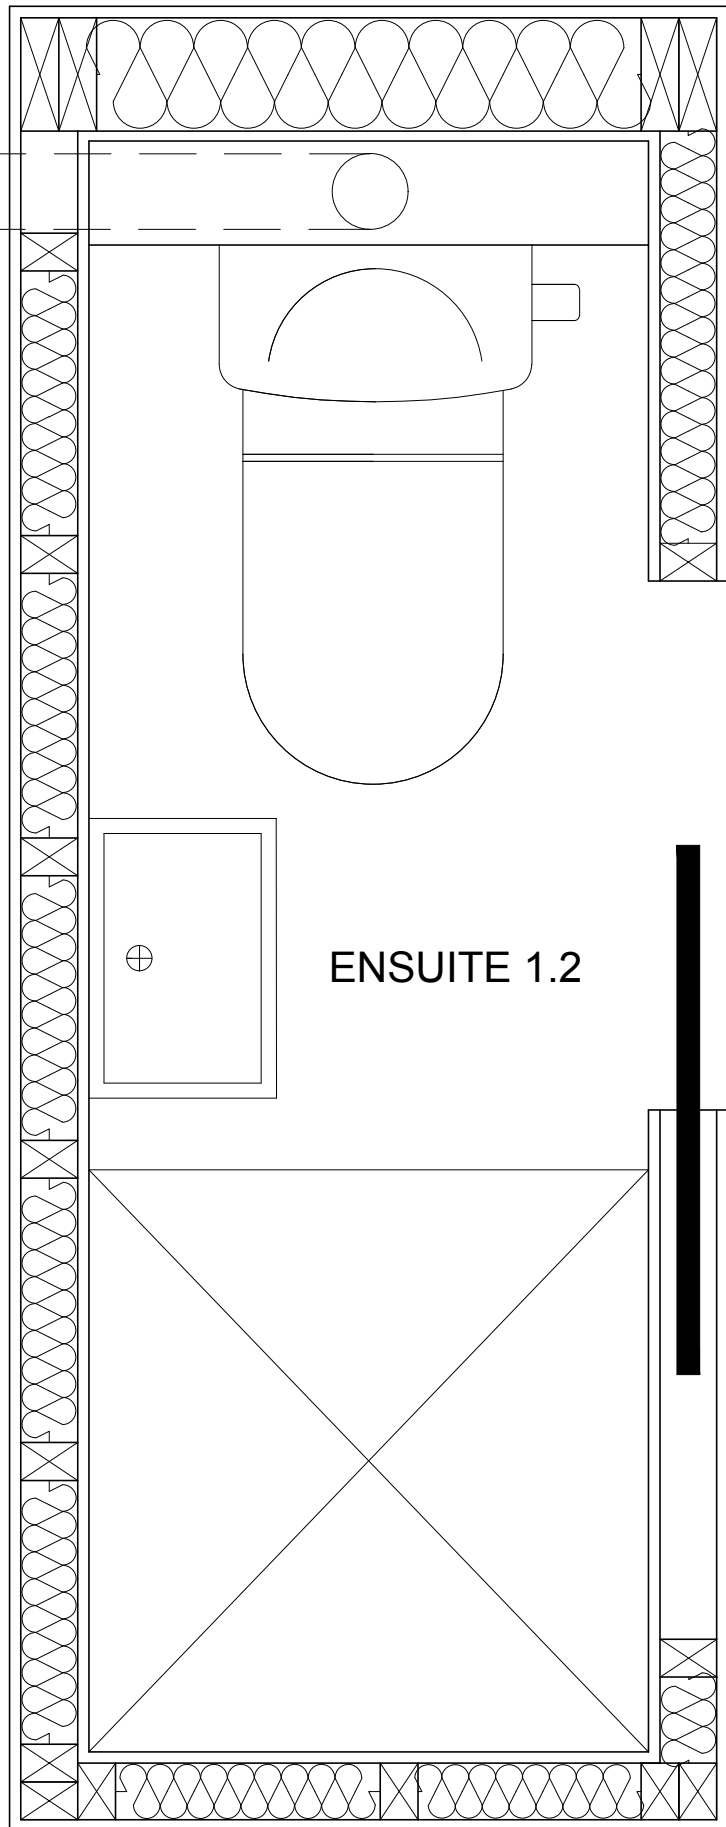

ENSUITE 1.2

100

All dimensions must be checked on site and not scaled from this drawing. Any dimensional discrepancies discovered must be reported to the Surveyor before proceeding. This drawing is to be read in conjunction with all relevant documents.

This drawing is copyright © and may not be reproduced without permission

Revisions

CLIENT

MR REES

JOB DESCRIPTION

Ridgemount Hotel
65-67 Gower Street
London, WC1E 6HJ

DRAWING TITLE


First Floor
En-Suite 1.2

Scale	Date	Drawn	Checked
1:10 @ A3	MAY 17	CJH	SC



Cubic Building Surveying Limited
9 West Hill, Wandsworth
London, SW18 1RB
T: 020 8877 7300 - F: 020 8871 0234
www.cubicbs.co.uk
info@cubicbs.co.uk

Drawing Number C13371-203

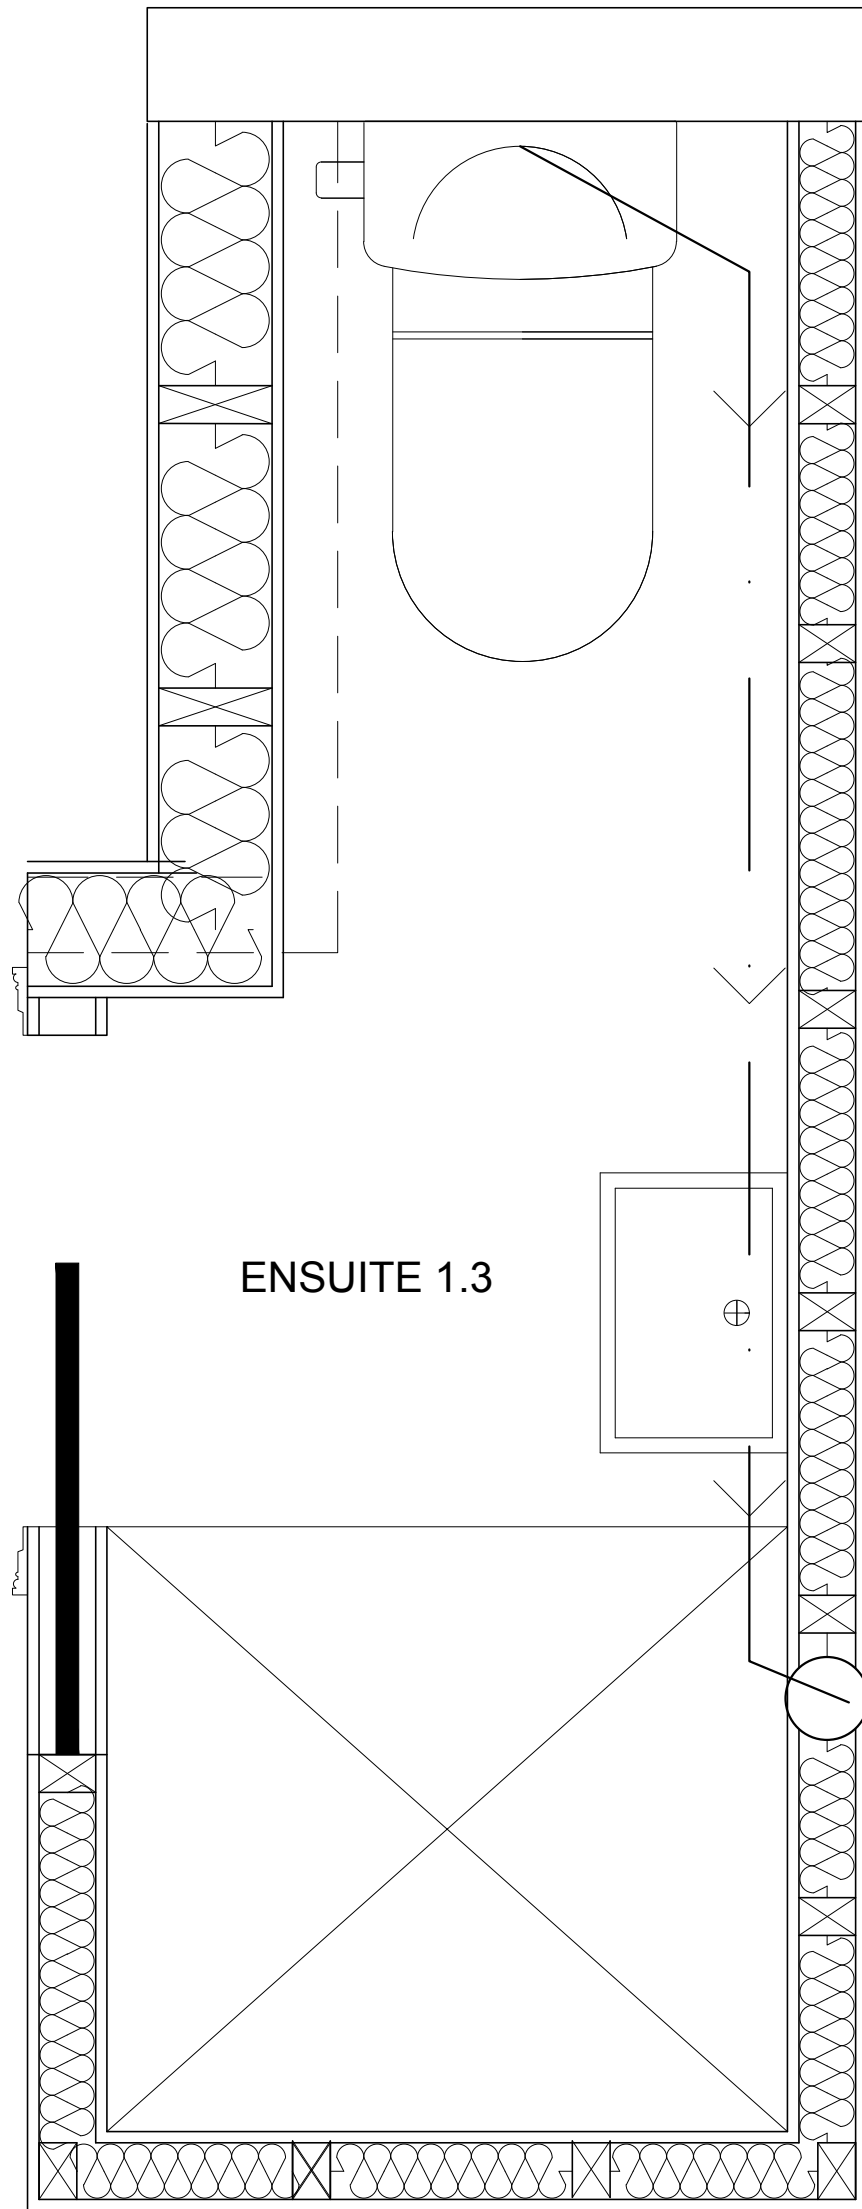

ENSUITE 1.3

100

All bathrooms to be built 100mm away from original walls as per detailed drawings

All dimensions must be checked on site and not scaled from this drawing. Any dimensional discrepancies discovered must be reported to the Surveyor before proceeding. This drawing is to be read in conjunction with all relevant documents.

This drawing is copyright © and may not be reproduced without permission

Revisions

CLIENT

MR REES

JOB DESCRIPTION

Ridgemount Hotel
65-67 Gower Street
London, WC1E 6HJ

DRAWING TITLE


First Floor
En-Suite 1.3

Scale	Date	Drawn	Checked
1:10 @ A3	MAY 17	CJH	SC



Cubic Building Surveying Limited
9 West Hill, Wandsworth
London, SW18 1RB
T: 020 8877 7300 - F: 020 8871 0234
www.cubicbs.co.uk
info@cubicbs.co.uk

Drawing Number C13371-204

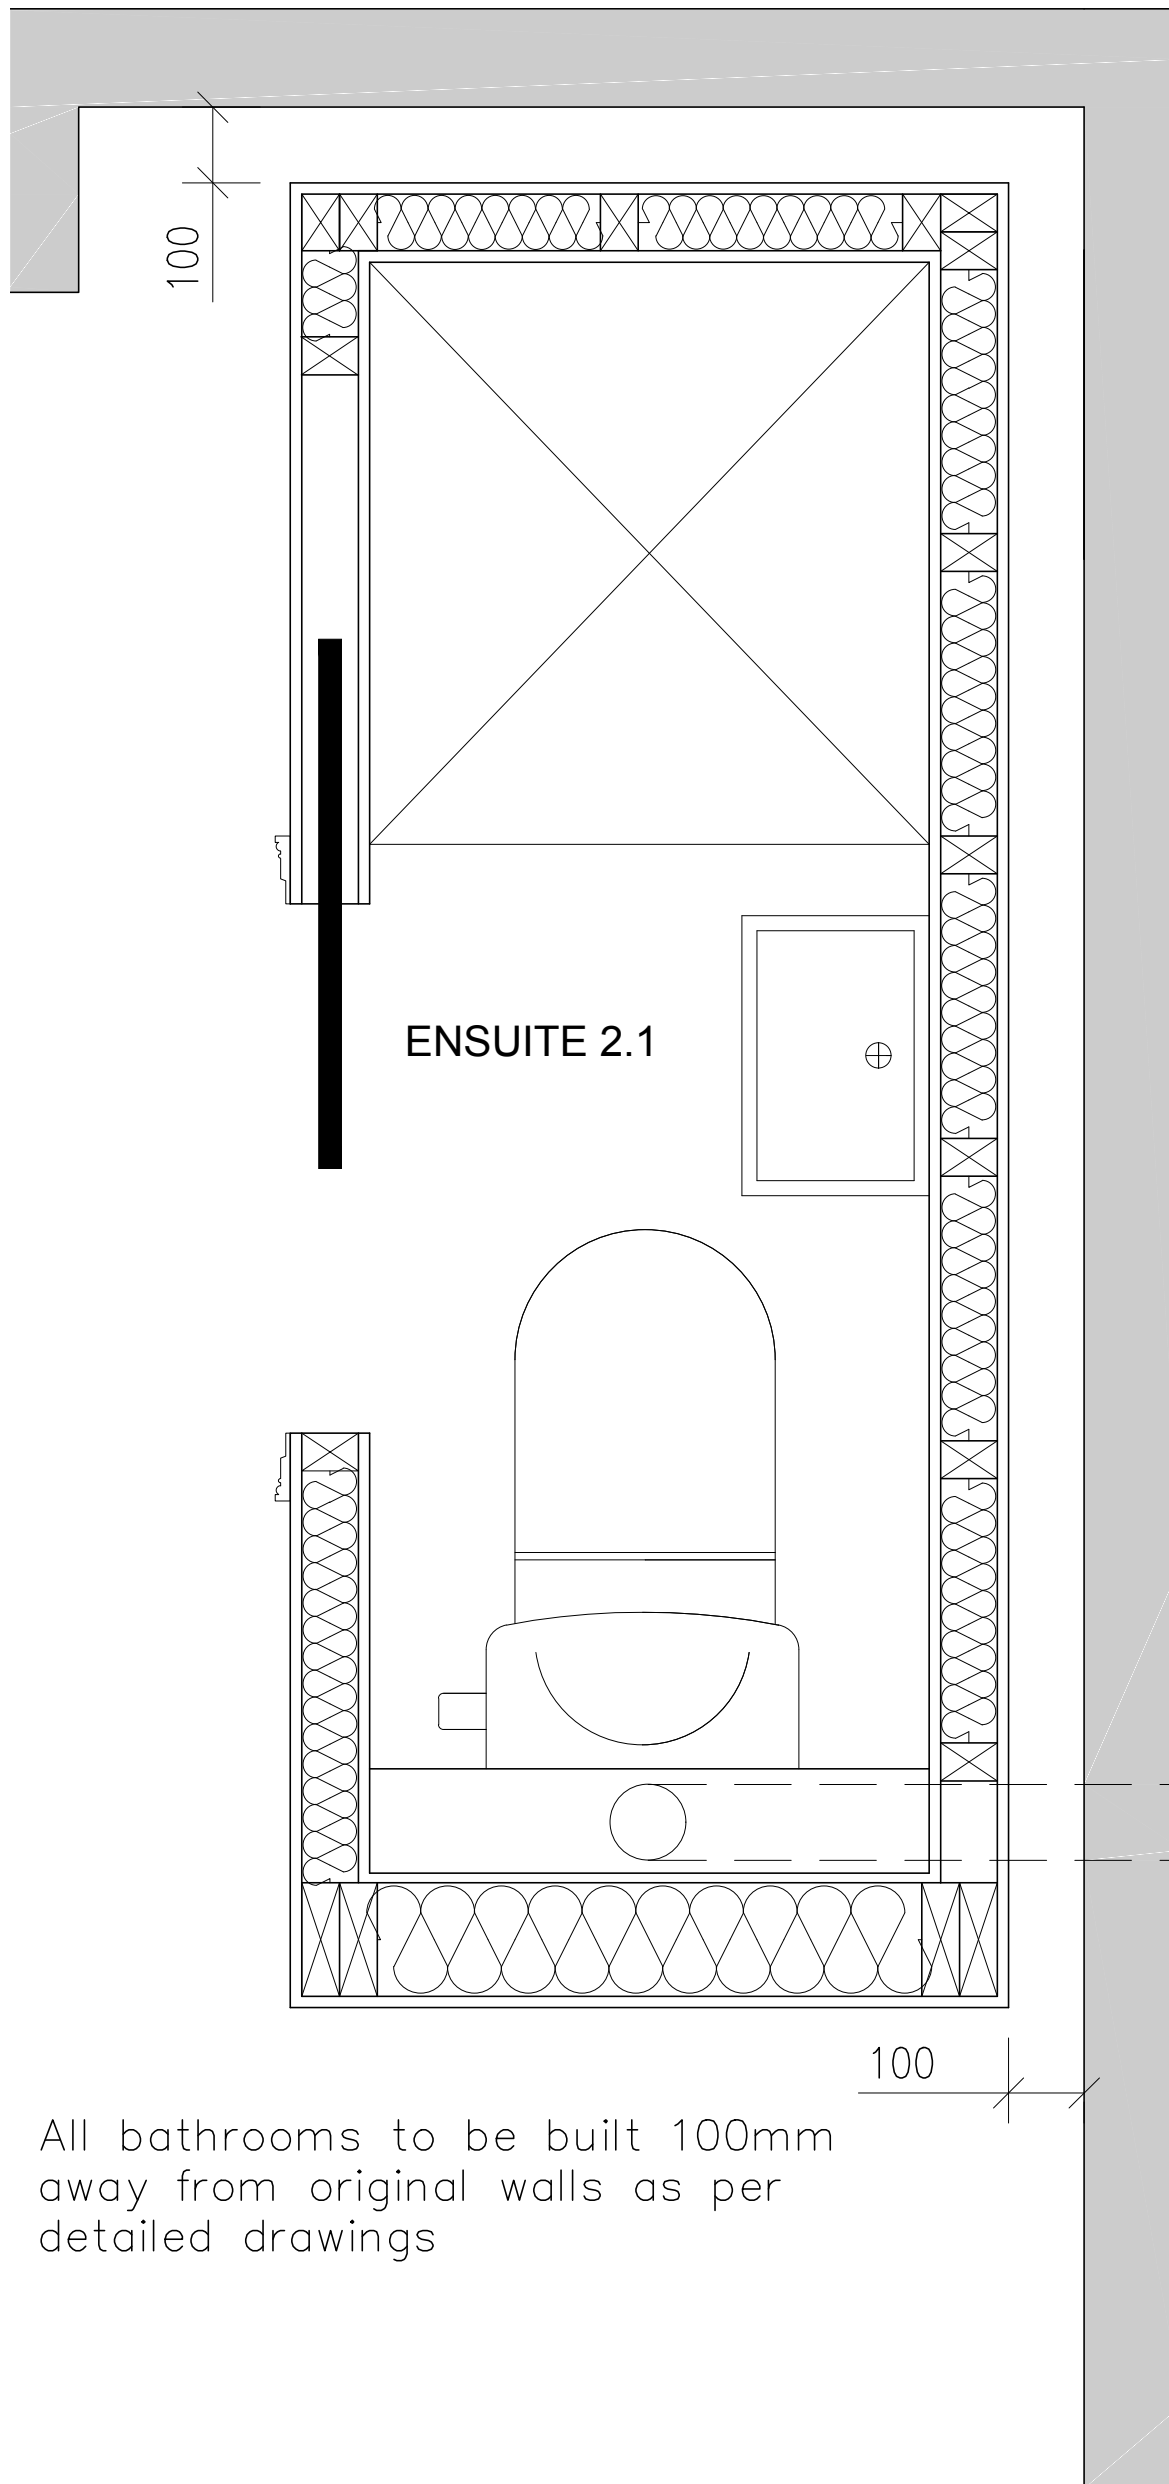

ENSUITE 2.1

All bathrooms to be built 100mm away from original walls as per detailed drawings

All dimensions must be checked on site and not scaled from this drawing. Any dimensional discrepancies discovered must be reported to the Surveyor before proceeding. This drawing is to be read in conjunction with all relevant documents.

This drawing is copyright © and may not be reproduced without permission

Revisions

Rev	Description

CLIENT

MR REES

JOB DESCRIPTION

Ridgemount Hotel
65-67 Gower Street
London, WC1E 6HJ

DRAWING TITLE

Second Floor
En-Suite 2.1

Scale	Date	Drawn	Checked
1:10 @ A3	MAY 17	CJH	SC




Cubic Building Surveying Limited

9 West Hill, Wandsworth
London, SW18 1RB
T: 020 8877 7300 - F: 020 8871 0234
www.cubicbs.co.uk
info@cubicbs.co.uk

Drawing Number C13371-205

10cm SCALE WITH CAUTION use both scale bars to check for reduction or distortion

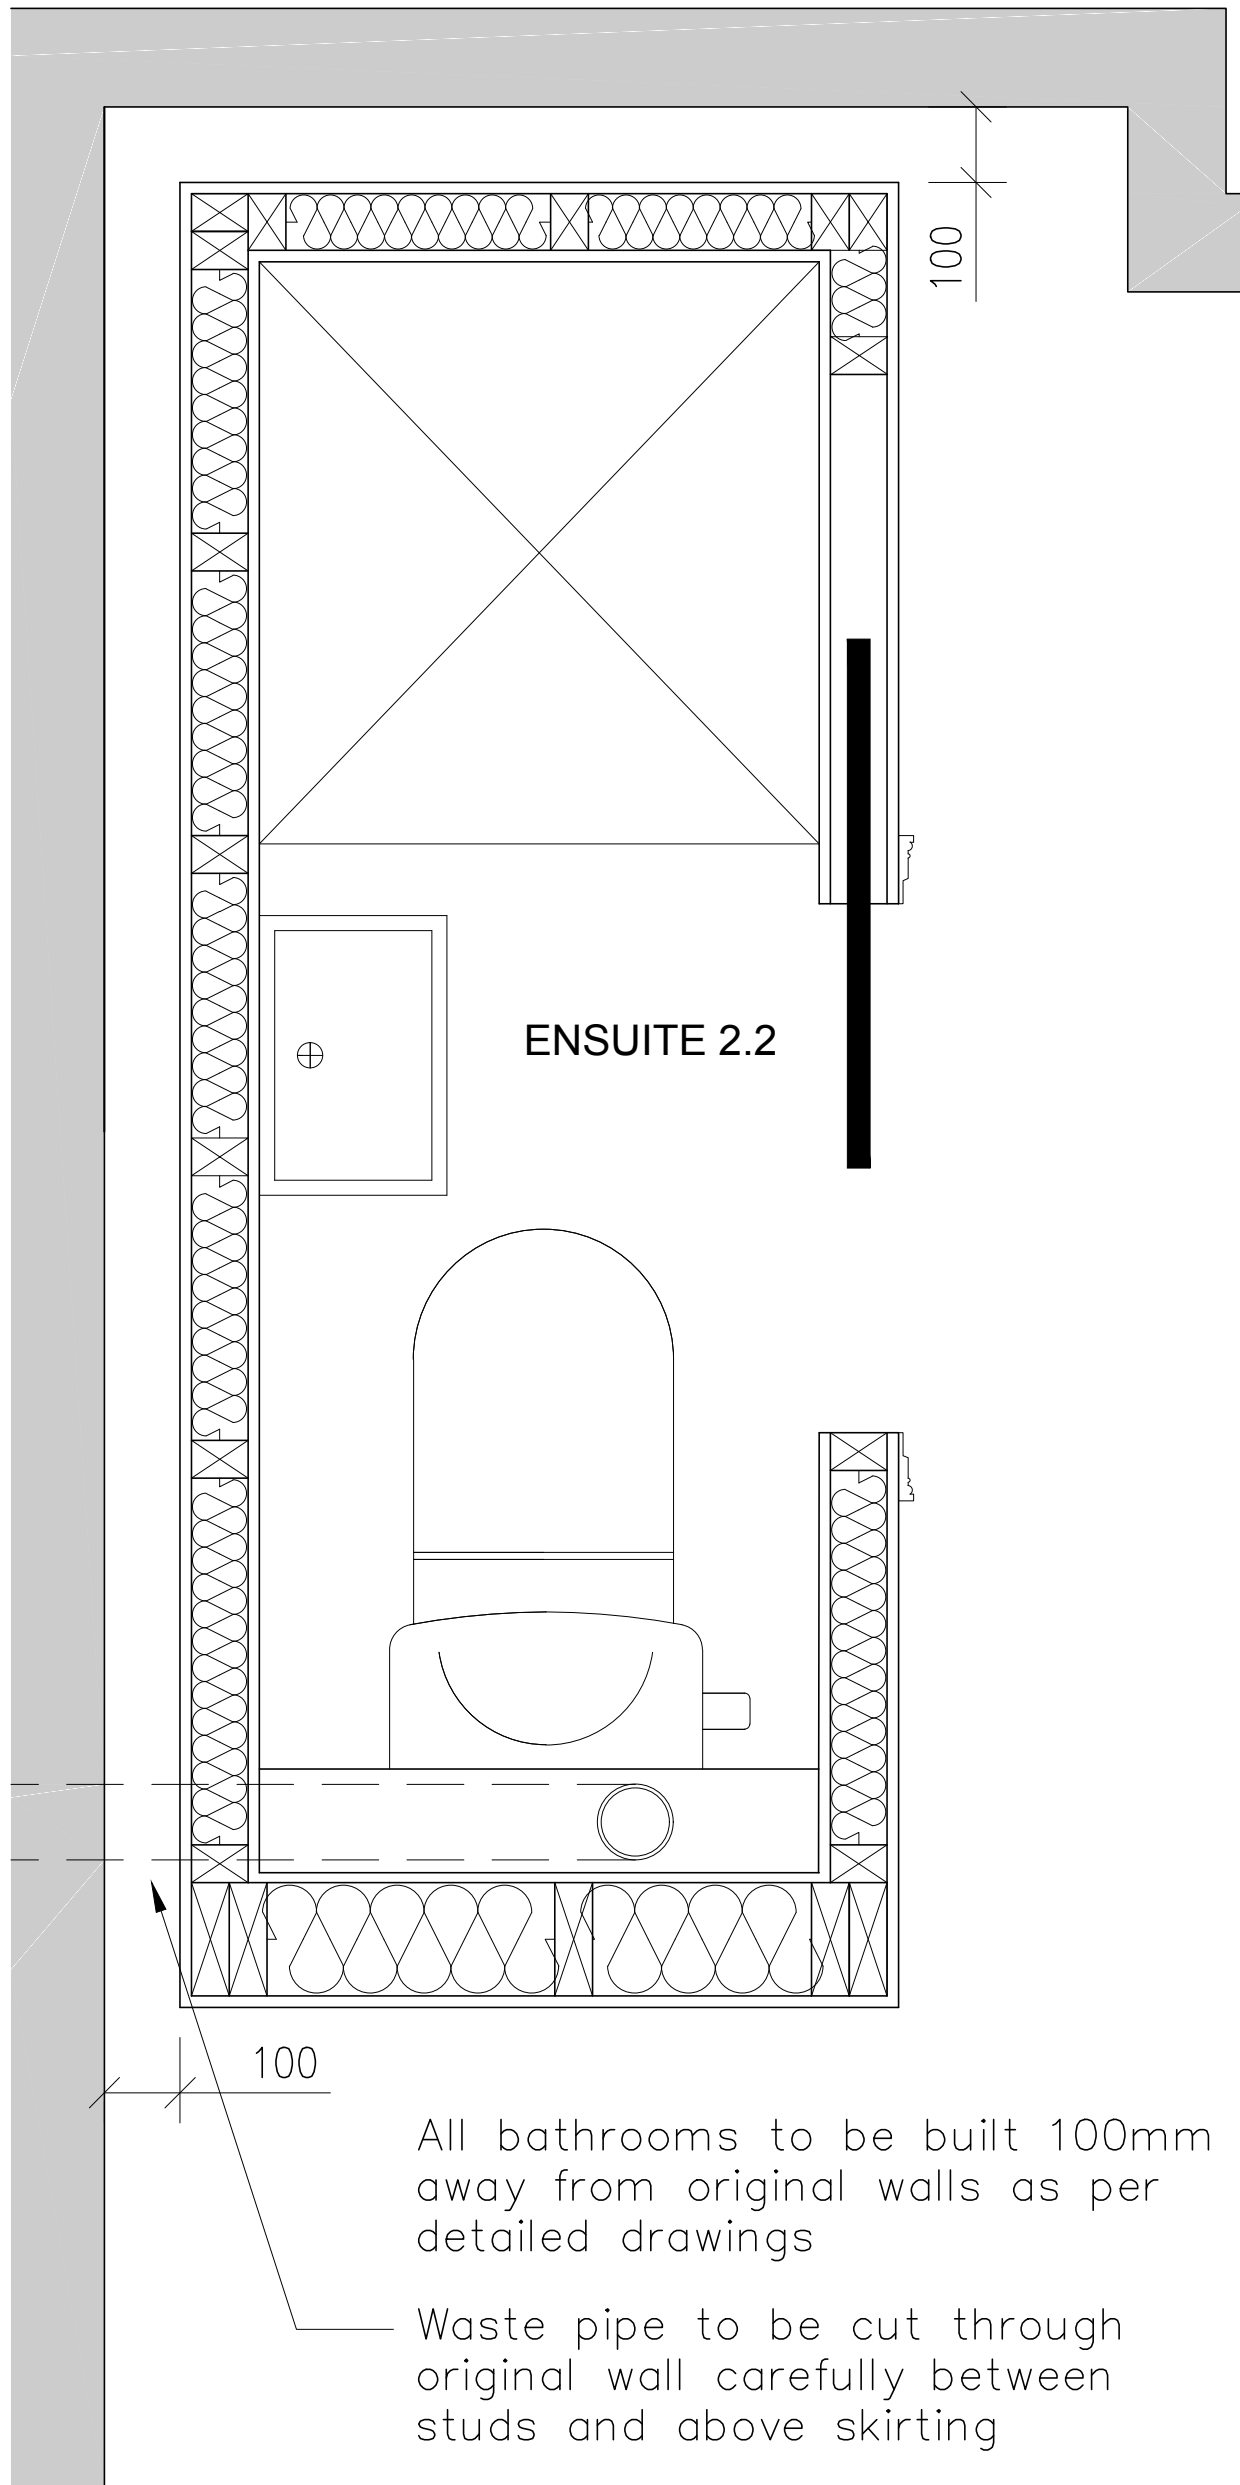

All dimensions must be checked on site and not scaled from this drawing. Any dimensional discrepancies discovered must be reported to the Surveyor before proceeding. This drawing is to be read in conjunction with all relevant documents.

This drawing is copyright © and may not be reproduced without permission

Revisions

No.	Description

CLIENT

MR REES

JOB DESCRIPTION

Ridgemount Hotel
65-67 Gower Street
London, WC1E 6HJ

DRAWING TITLE


Second Floor
En-Suite 2.2

Scale	Date	Drawn	Checked
1:10 @ A3	MAY 17	CJH	SC



Cubic Building Surveying Limited
9 West Hill, Wandsworth
London, SW18 1RB
T: 020 8877 7300 - F: 020 8871 0234
www.cubicbs.co.uk
info@cubicbs.co.uk

Drawing Number C13371-206

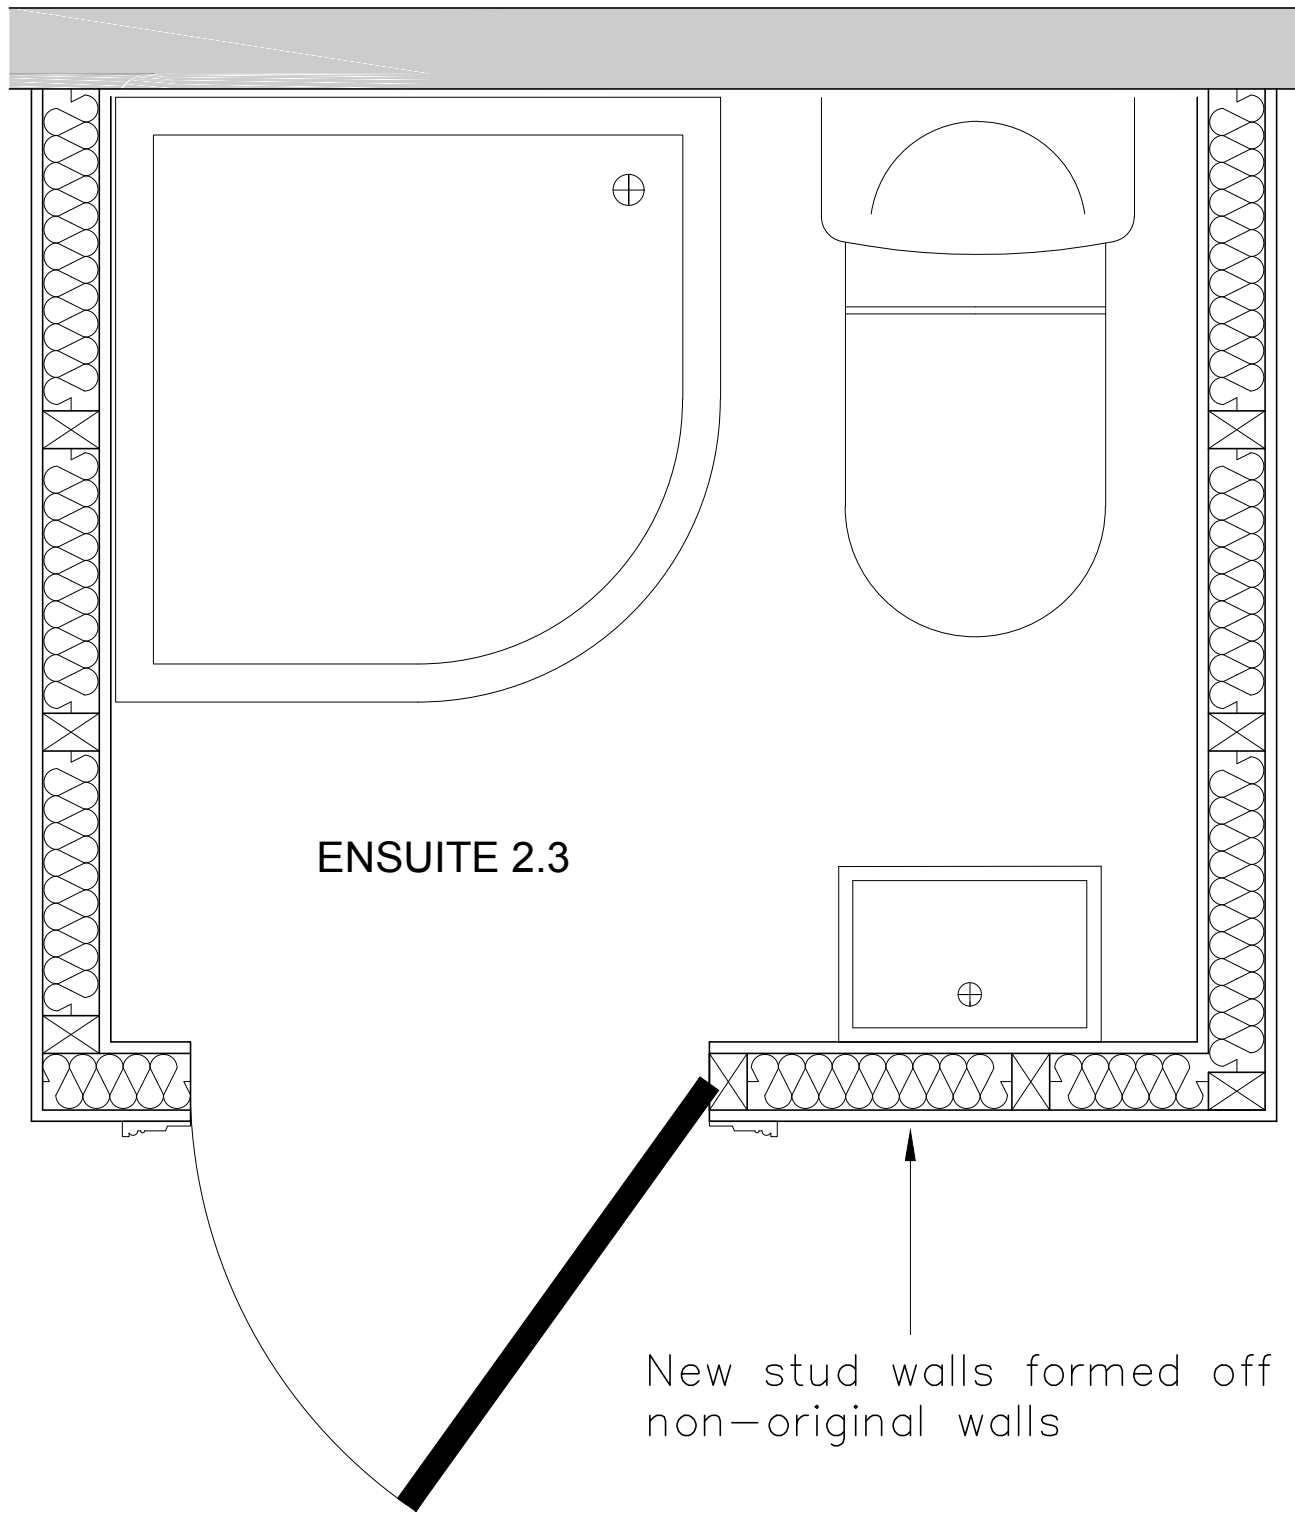

ENSUITE 2.3

New stud walls formed off non-original walls

All dimensions must be checked on site and not scaled from this drawing. Any dimensional discrepancies discovered must be reported to the Surveyor before proceeding. This drawing is to be read in conjunction with all relevant documents.

This drawing is copyright © and may not be reproduced without permission

Revisions

CLIENT

MR REES

JOB DESCRIPTION

Ridgemount Hotel
65-67 Gower Street
London, WC1E 6HJ

DRAWING TITLE


Second Floor
En-Suite 2.3

Scale	Date	Drawn	Checked
1:10 @ A3	MAY 17	CJH	SC



Cubic Building Surveying Limited
9 West Hill, Wandsworth
London, SW18 1RB
T: 020 8877 7300 - F: 020 8871 0234
www.cubicbs.co.uk
info@cubicbs.co.uk

Drawing Number C13371-207

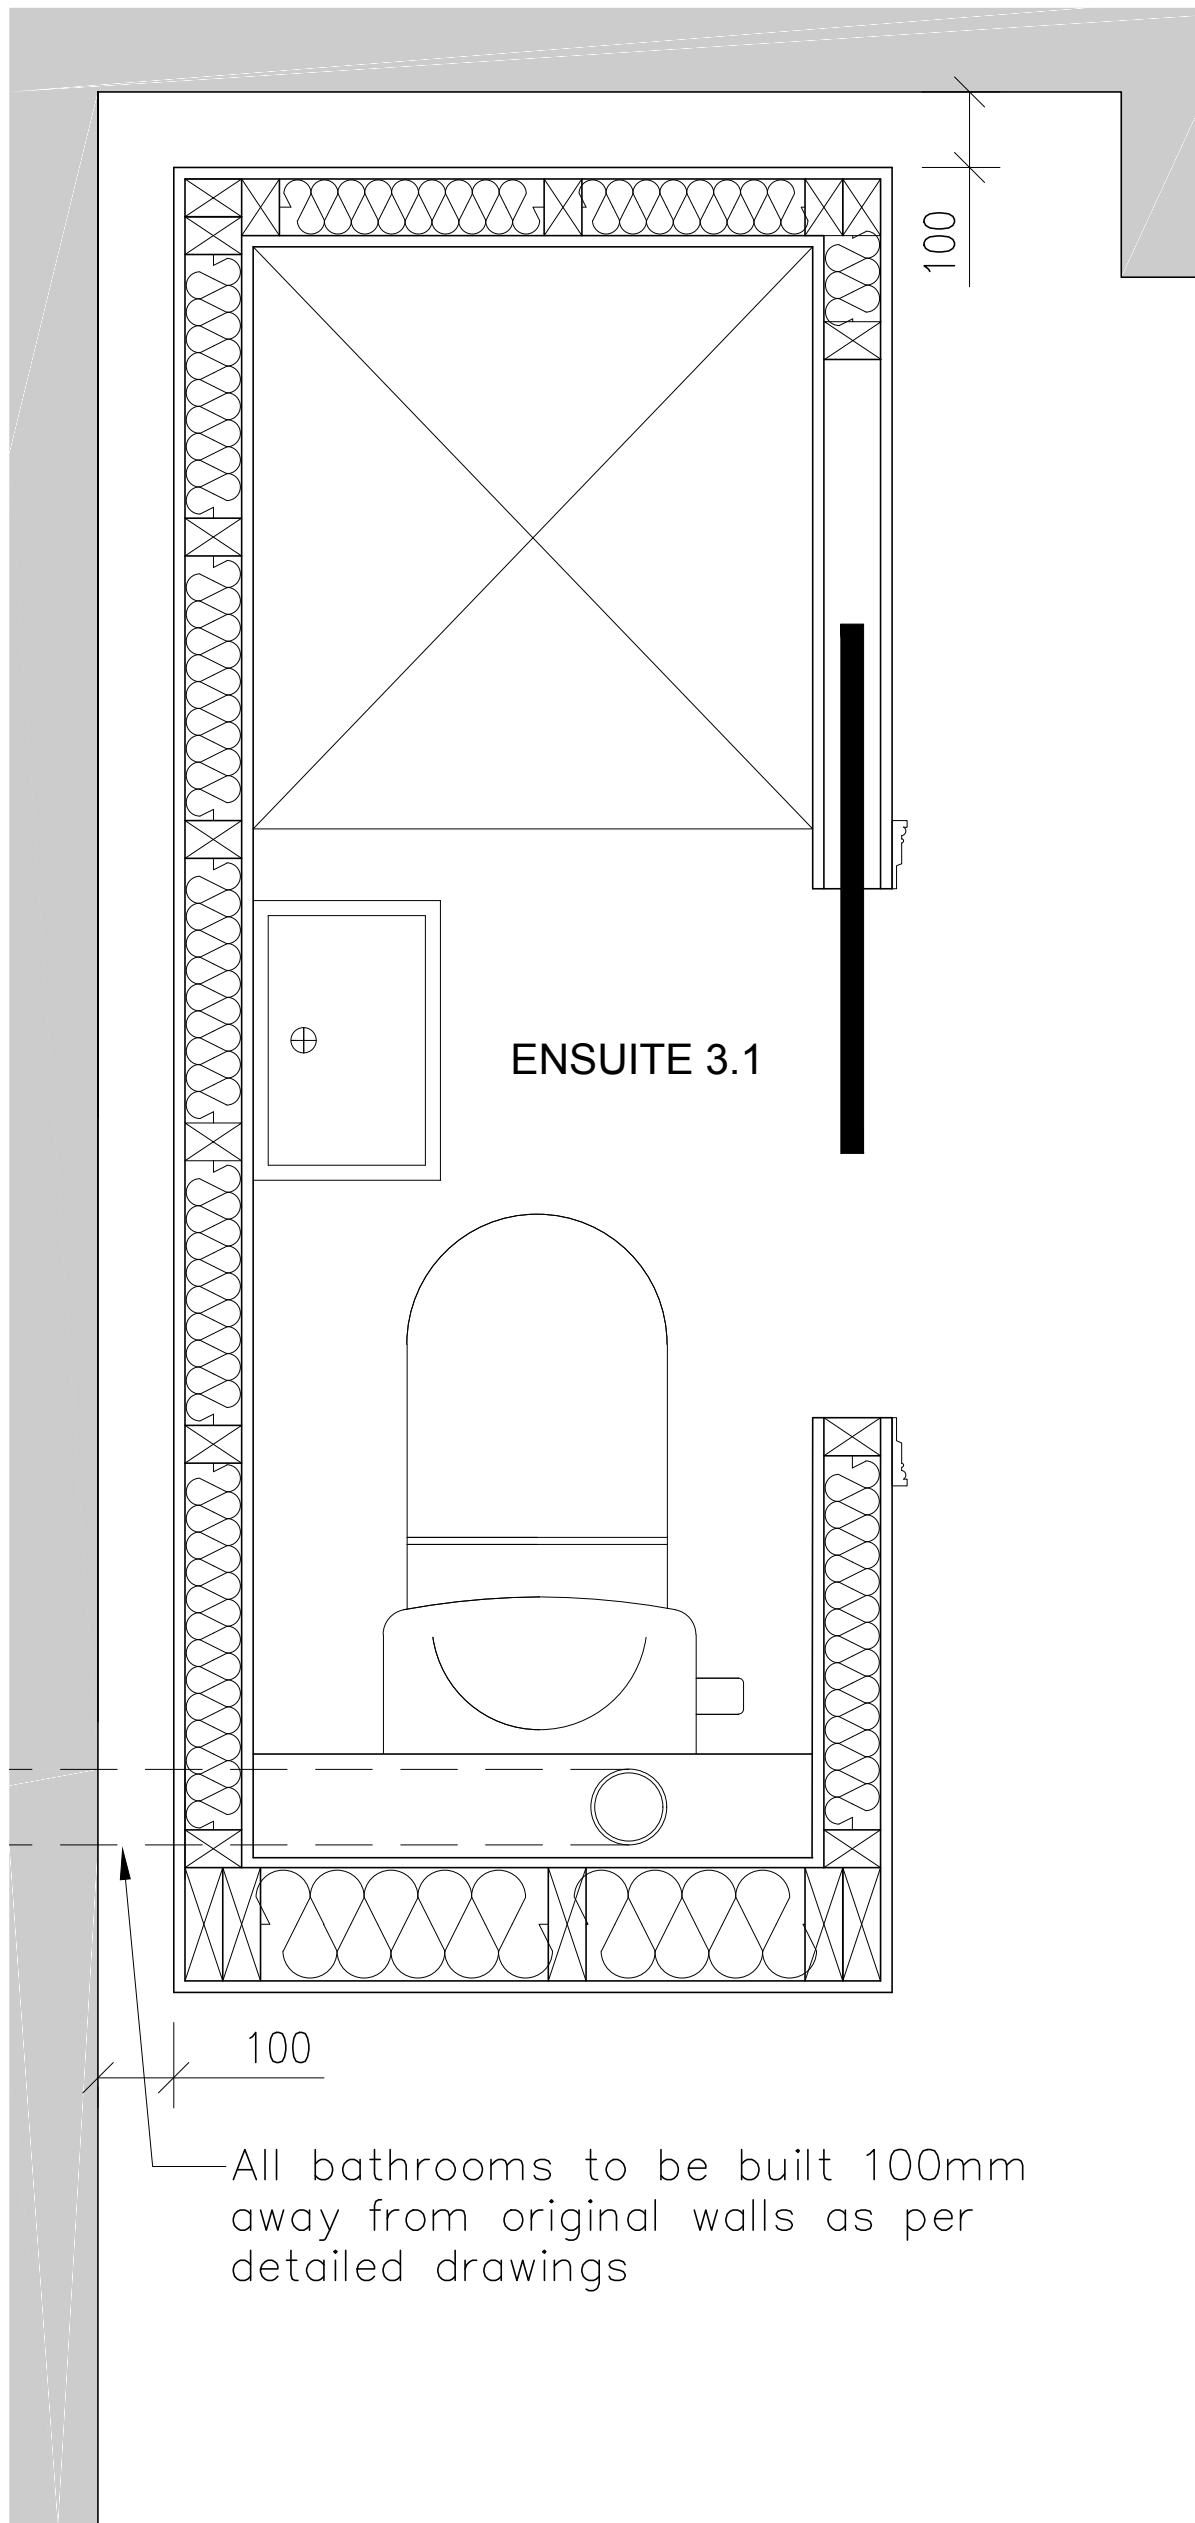

All dimensions must be checked on site and not scaled from this drawing. Any dimensional discrepancies discovered must be reported to the Surveyor before proceeding. This drawing is to be read in conjunction with all relevant documents.

This drawing is copyright © and may not be reproduced without permission

Revisions

No.	Description

CLIENT

MR REES

JOB DESCRIPTION

Ridgemount Hotel
65-67 Gower Street
London, WC1E 6HJ

DRAWING TITLE


Third Floor
En-Suite 3.1

Scale	Date	Drawn	Checked
1:10 @ A3	MAY 17	CJH	SC



Cubic Building Surveying Limited
9 West Hill, Wandsworth
London, SW18 1RB
T: 020 8877 7300 - F: 020 8871 0234
www.cubicbs.co.uk
info@cubicbs.co.uk

Drawing Number C13371-208

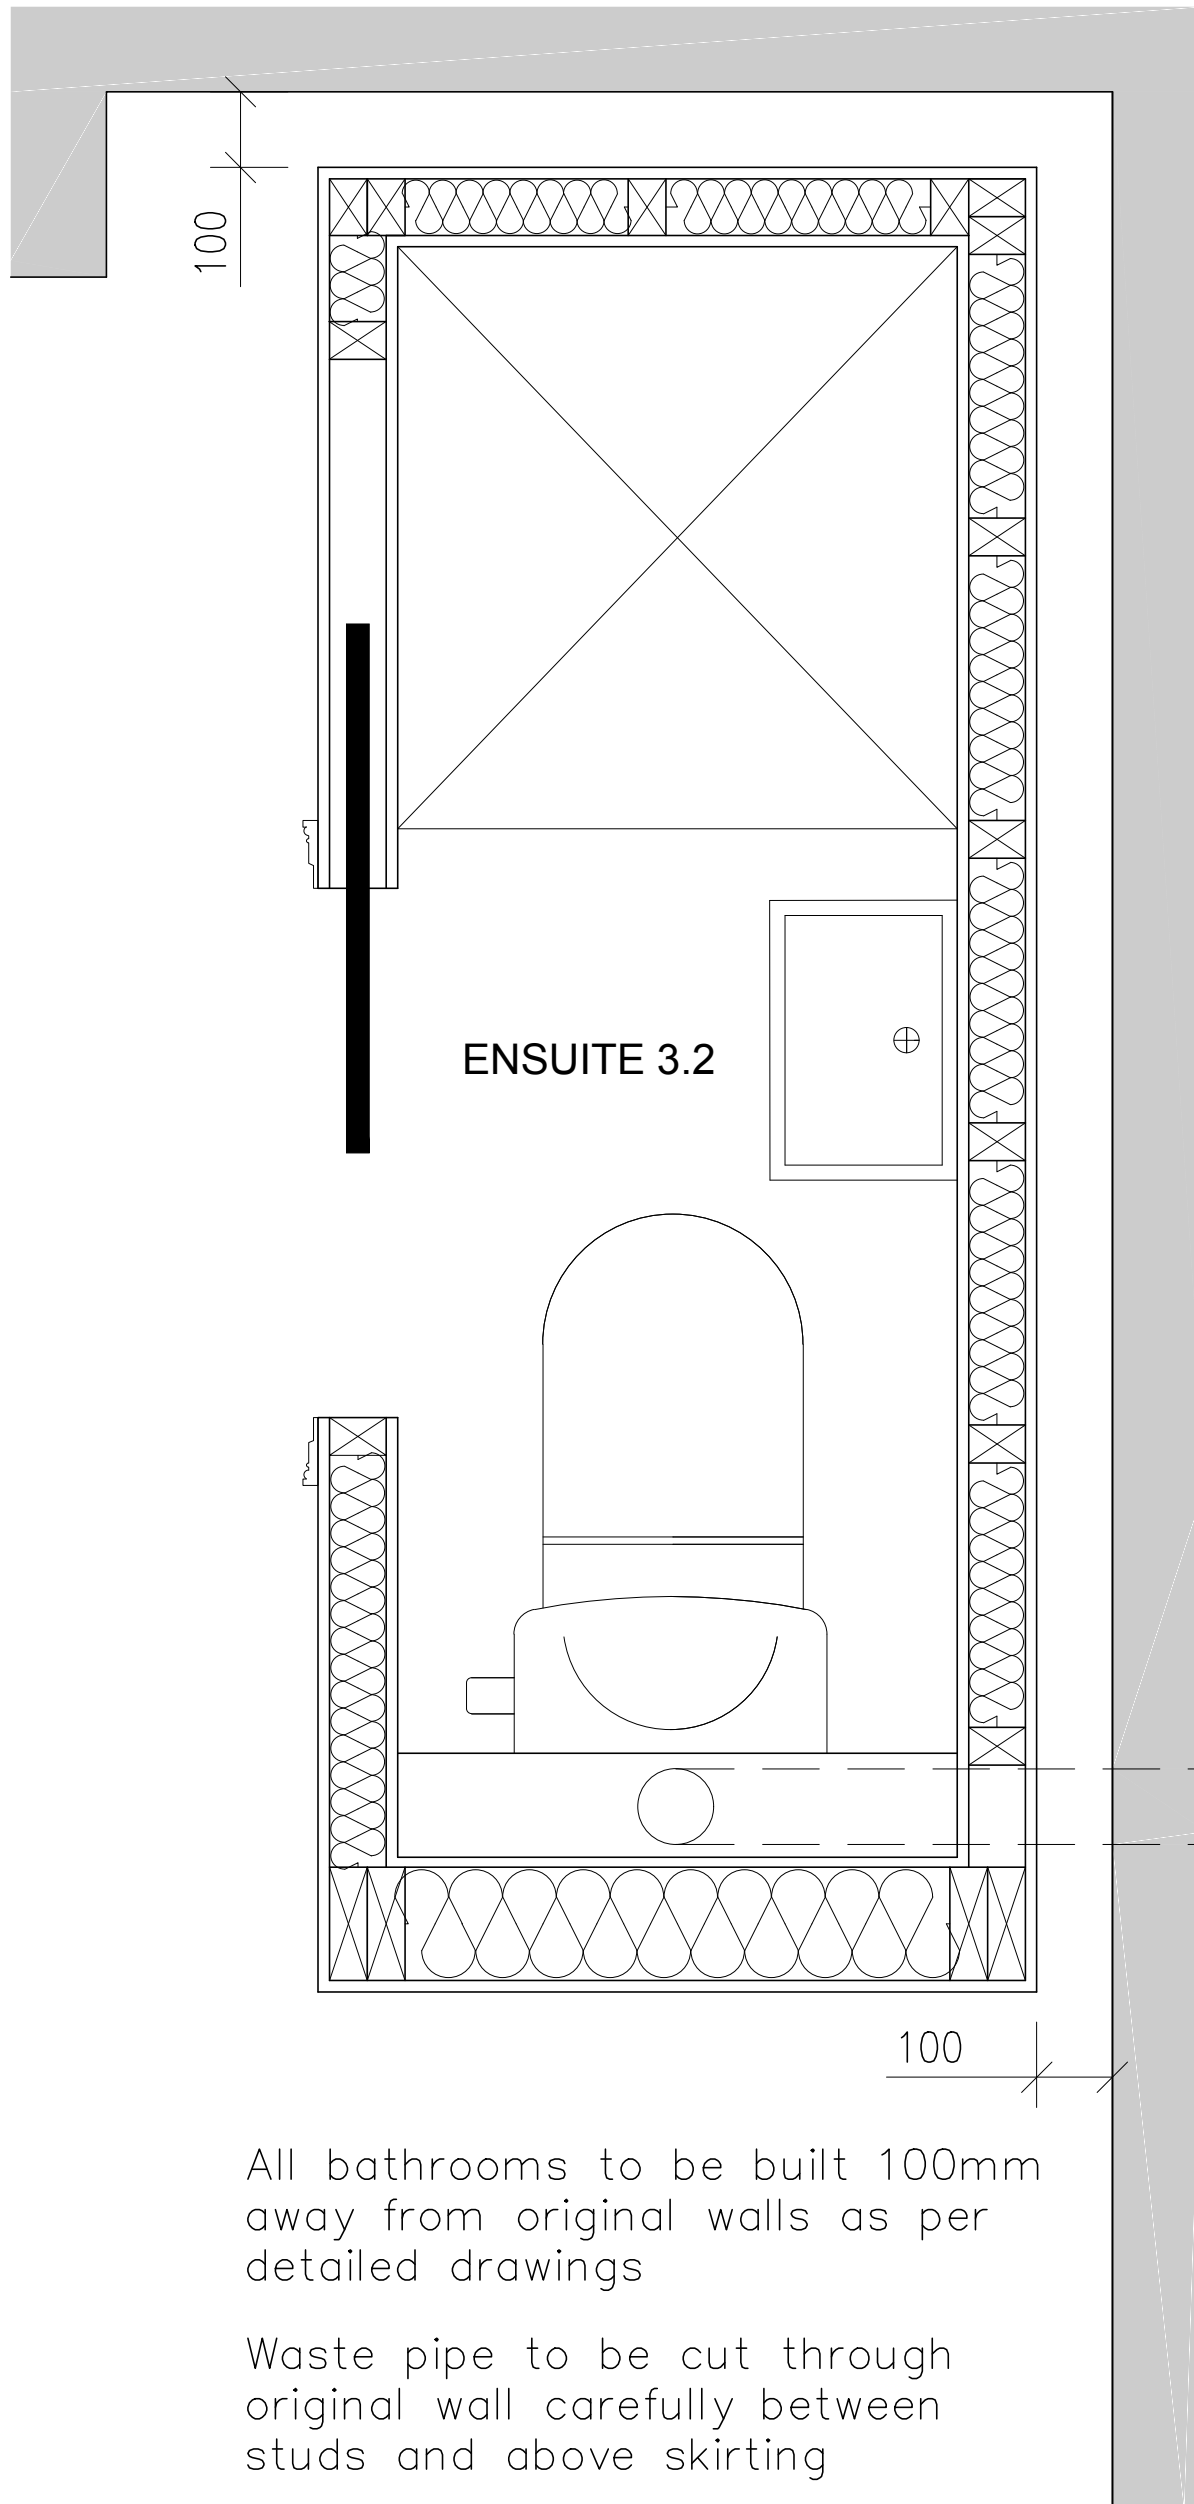

ENSUITE 3.2

All bathrooms to be built 100mm away from original walls as per detailed drawings

Waste pipe to be cut through original wall carefully between studs and above skirting

All dimensions must be checked on site and not scaled from this drawing. Any dimensional discrepancies discovered must be reported to the Surveyor before proceeding. This drawing is to be read in conjunction with all relevant documents.

This drawing is copyright © and may not be reproduced without permission

Revisions

CLIENT

MR REES

JOB DESCRIPTION

Ridgemount Hotel
65-67 Gower Street
London, WC1E 6HJ

DRAWING TITLE

Third Floor
En-Suite 3.2

Scale	Date	Drawn	Checked
1:10 @ A3	MAY 17	CJH	SC




Cubic Building Surveying Limited

9 West Hill, Wandsworth
London, SW18 1RB
T: 020 8877 7300 - F: 020 8871 0234
www.cubicbs.co.uk
info@cubicbs.co.uk

Drawing Number C13371-209

10cm SCALE WITH CAUTION use both scale bars to check for reduction or distortion

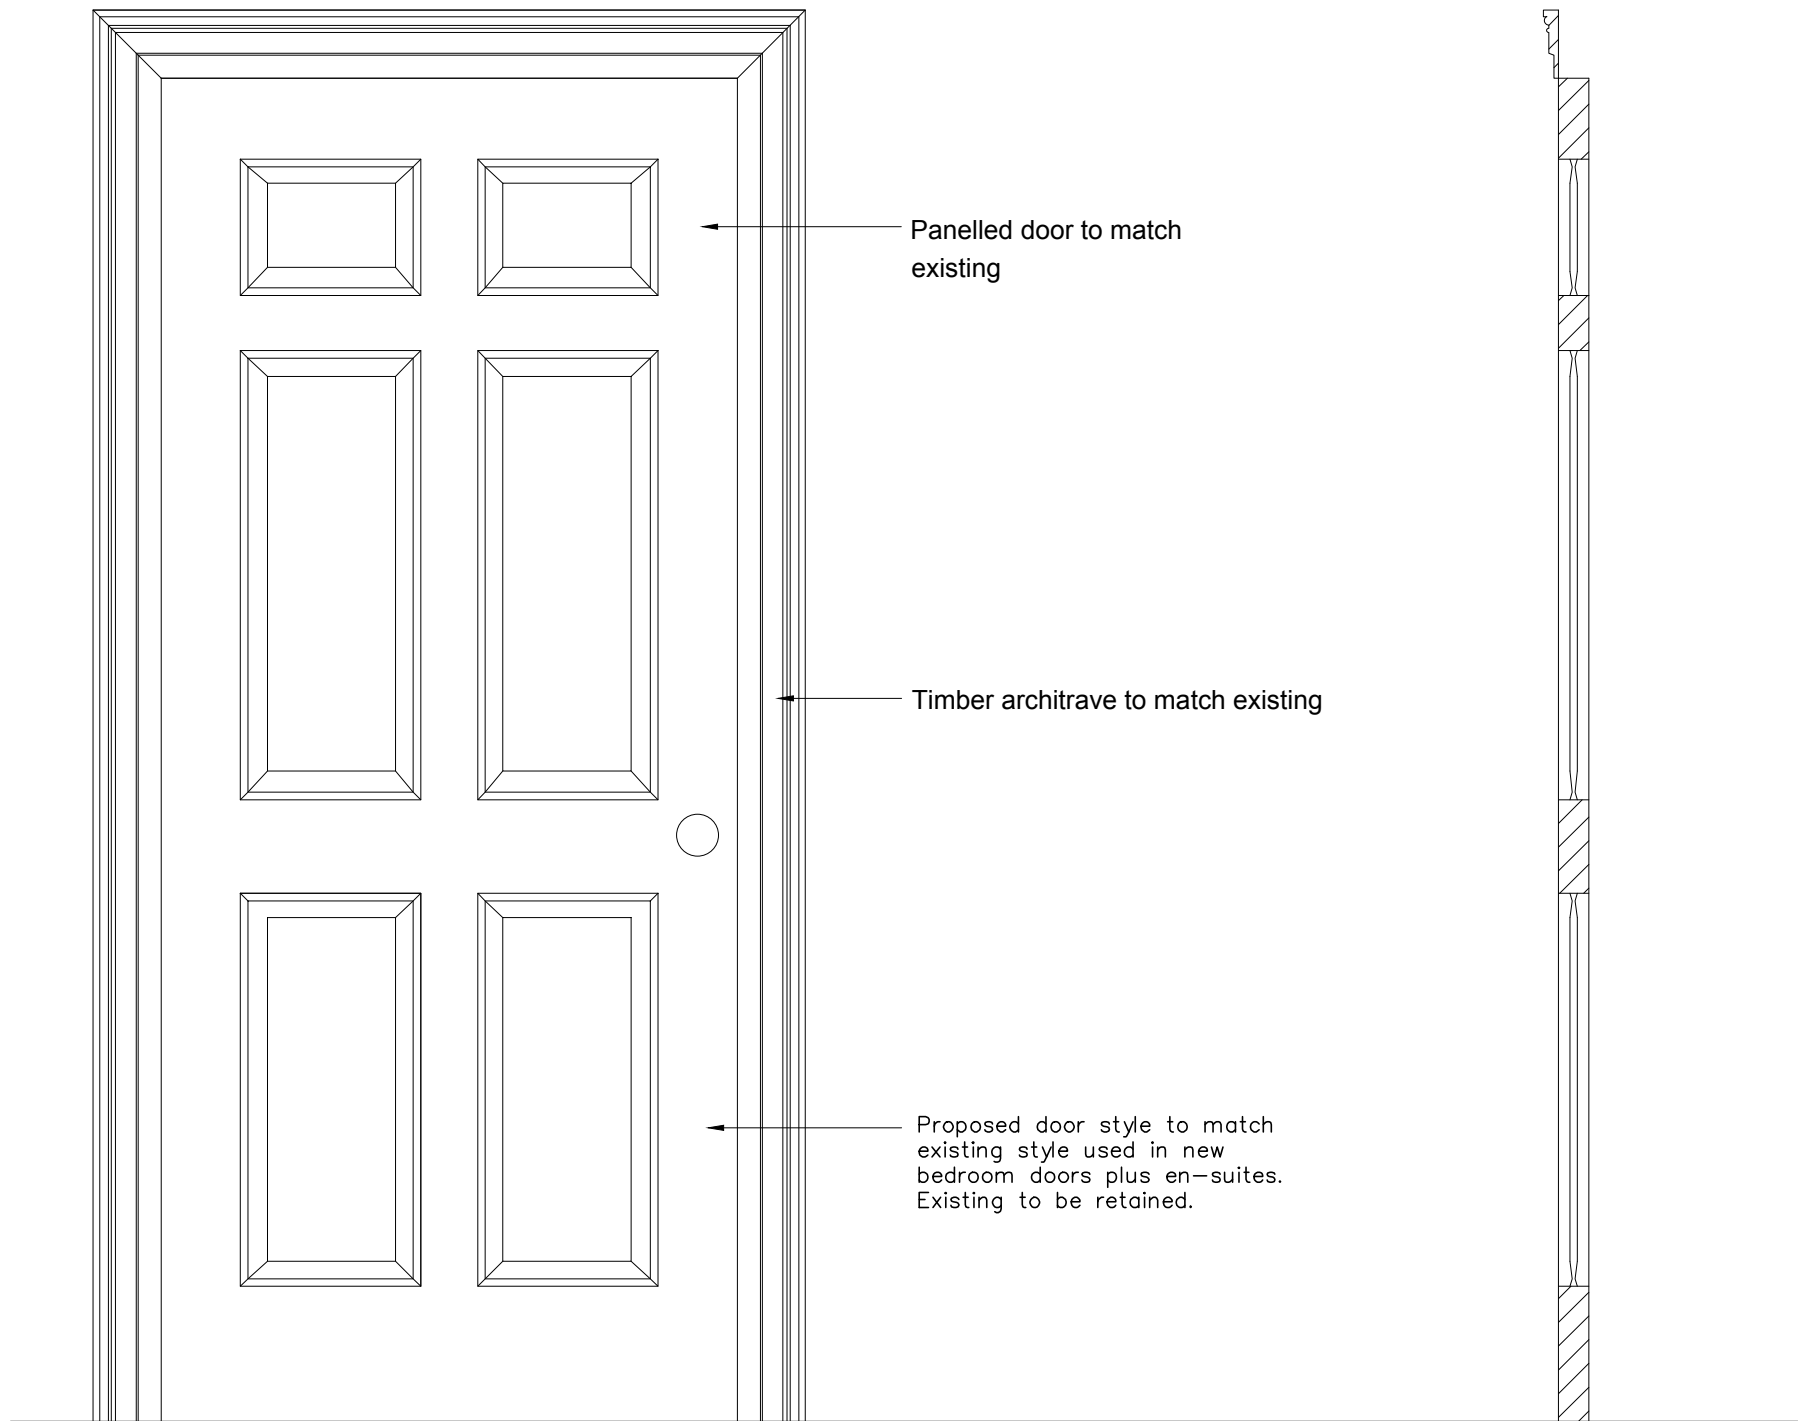


Panelled door to match existing

Timber architrave to match existing

Proposed door style to match existing style used in new bedroom doors plus en-suites. Existing to be retained.

INTERNAL PERIOD DOOR SCALE 1:10

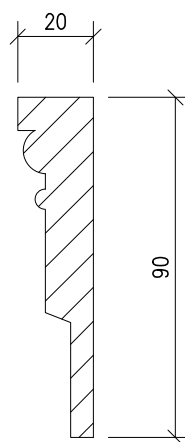

ARCHITRAVE DETAIL SCALE 1:2

All dimensions must be checked on site and not scaled from this drawing. Any dimensional discrepancies discovered must be reported to the Surveyor before proceeding. This drawing is to be read in conjunction with all relevant documents.

This drawing is copyright © and may not be reproduced without permission

Revisions

No.	Description

CLIENT

MR REES

JOB DESCRIPTION

Ridgemount Hotel
65-67 Gower Street
London, WC1E 6HJ

DRAWING TITLE

Door Detail

Scale	Date	Drawn	Checked
Varies @ A3	MAY 17	CJH	SC



Cubic Building Surveying Limited
9 West Hill, Wandsworth
London, SW18 1RB
T: 020 8877 7300 - F: 020 8871 0234
www.cubicbs.co.uk
info@cubicbs.co.uk

Drawing Number C13371-210