


EXISTING NORTH ELEVATION



PROPOSED NORTH ELEVATION

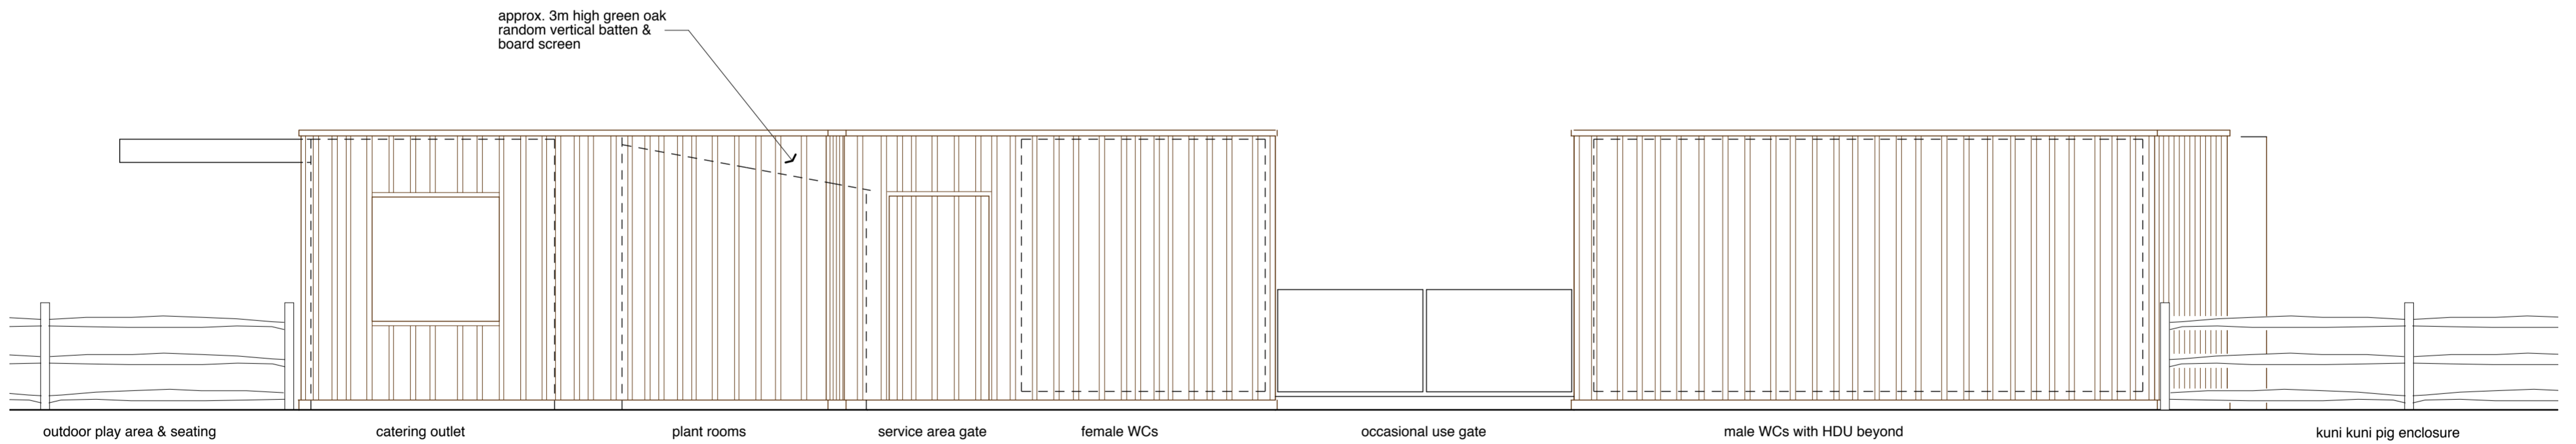

PROJECT BLOSSOM
PROPOSED TOILETS AND
CHANGING ROOMS ELEVATIONS

Drawing No. PB17.19 WD205A

1:50 @ A2 paper size - Jan 2019

Wharmby Kozdon Architects



Rev A - amended - Feb 2019
 Revisions