



Information contained within this drawing is the sole copyright of 21st Architecture Ltd. and is not to be reproduced without express permission. No implied licence exists. This drawing not to be used for land transfer or valuation purposes. Do not scale from this drawing. All dimensions & levels are to be checked on site by the contractor. Issued for purposes indicated only. Drawing errors and omissions to be reported to the architect.


Notes
 Setting out and all G.A. drawings prepared from survey information provided by others.
 All setting out must be checked on site
 All levels must be checked on site and refer to Ordnance Datum Newlyn unless alternative Datum given
 All fixings and weatherings must be checked on site
 All dimensions must be checked on site
 This drawing must not be scaled
 This drawing must be read in conjunction with the relevant specification clauses
 This drawing must not be used for land transfer purposes
 This drawing must not be used on site unless issued for construction

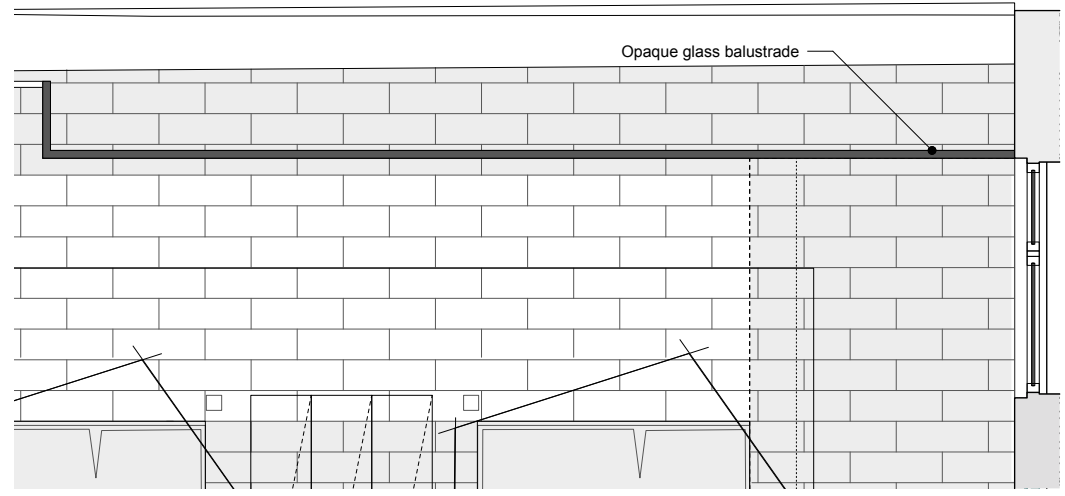


B Balustrade Detail
 8_01 Scale 1:25@A1, 1:50@A3

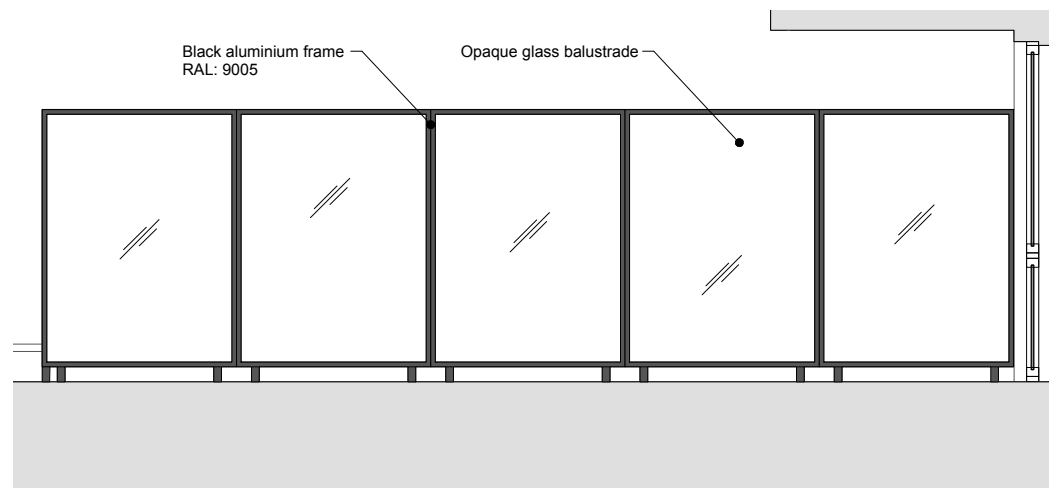

C Balustrade Detail
 8_01 Scale 1:25@A1, 1:50@A3

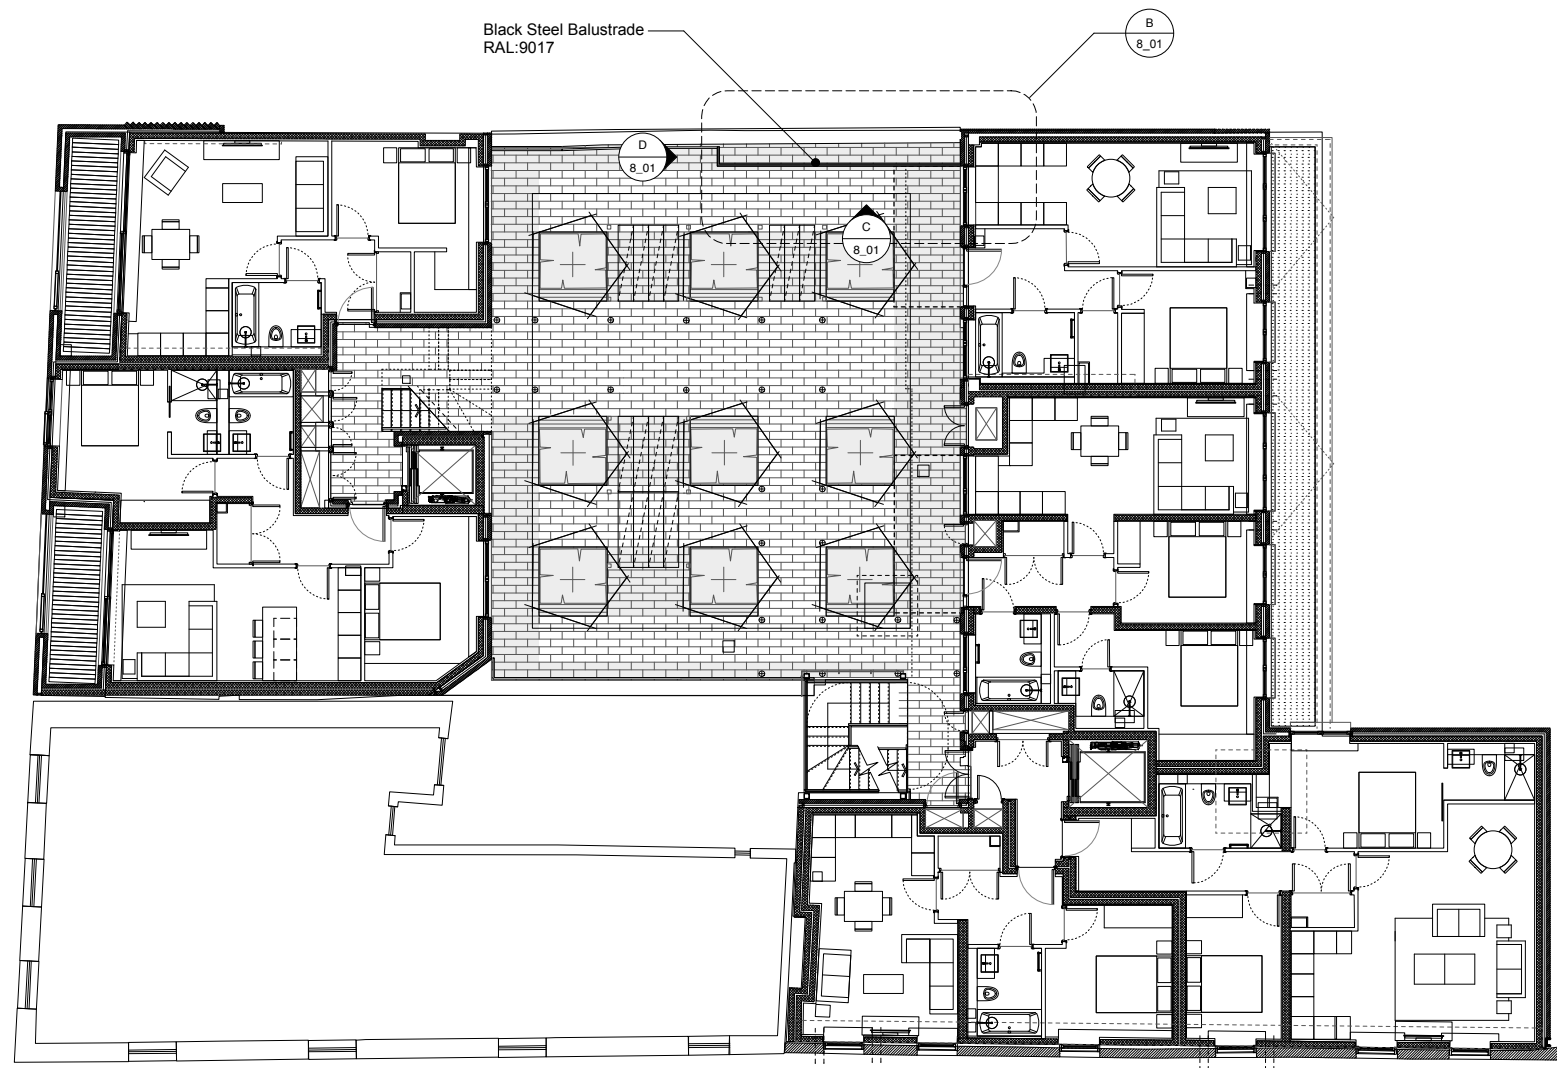

A First Floor Plan
 8_01 Scale 1:100@A1, 1:200@A3

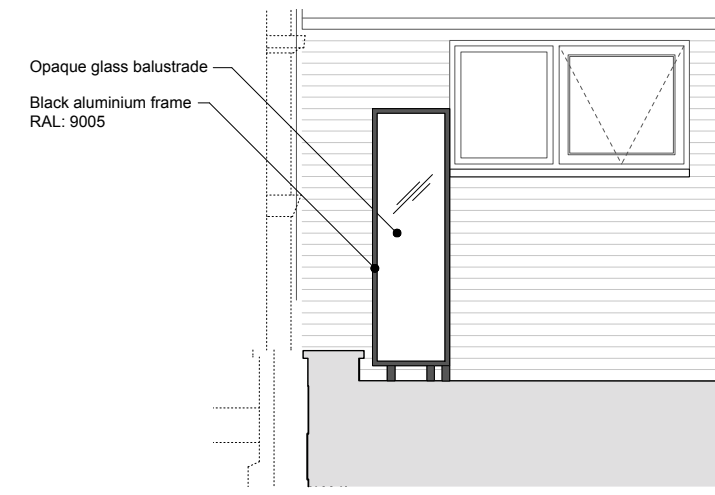


D Balustrade Detail Elevation
 8_01 Scale 1:25@A1, 1:50@A3



Opaque Glass Balustrade

Revisions
 P2 01.03.19 Submitted for Condition Discharge
 P1 10.01.19 Submitted for Information

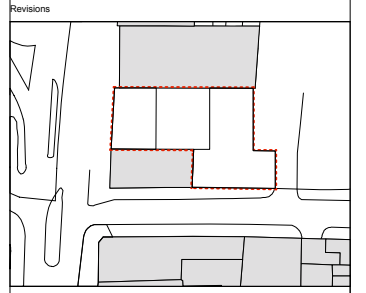

21st Architecture Ltd
 Twenty First Architecture Ltd,
 314 Goswell Road,
 London,
 EC1V 7AF
 Tel: +44(0)20 7952 0252
 www.21starchitecture.com

Client
 Bellis Homes
 Project
 Marine Ices
 Haverstock Hill, London, NW3 2BL

Drawing Title
 Balustrade detail
 Condition 8

Status	Planning	Drawn	CM	Checked	TJS
Scale	Varies	Date	Jan 2019		
Drwg. No.	265_PL_COND_8_01	Revision	P2		