


PROPOSED FRONT RAILING
Scale 1:50

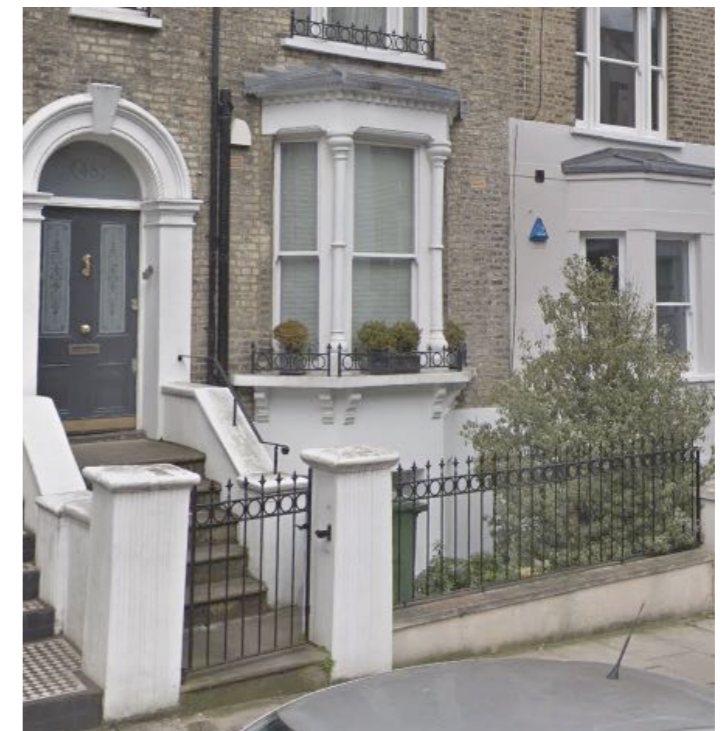

No.48 AINGER ROAD FRONT RAILING
NTS

PLANNING APPLICATION

Revisions		Project Title GSA952 - 52 Ainger Road		GUY STANSFELD ARCHITECTS LIMITED	
		Drawing Title Proposed Front Elevation		Drawn By LR	Date MAR 2019
				Checked By	Scale 1:100 @ A3
PLEASE NOTE		--- Do not scale, use figured dimensions only. --- All dimensions to be verified on site prior to the commencement of any work or the production of any shop drawing. --- This drawing to be read in conjunction with all related Architect's and Engineer's drawings and any other relevant information. --- No liability will be accepted for any errors or omissions in the content of this drawing, which arise as a result of faulty transmission or reproduction when issued in an electronic format. No alterations or amendments are permitted to this drawing other than by Guy Stansfeld Architects Ltd.		Drawing Number GSA952- PL101	
				318 KENSAL ROAD LONDON W10 5BZ www.stansfeld.com T. +44 20 8962 8666 F. +44 20 8962 8777 guy@stansfeld.com	