



figured dimensions to be taken in precedence to those scaled - contractors to verify all dimensions on site prior to commencing any work, shop drawings or fabrication - all rights reserved, no part of these documents shall be reproduced without prior written permission of starbuck & james ltd

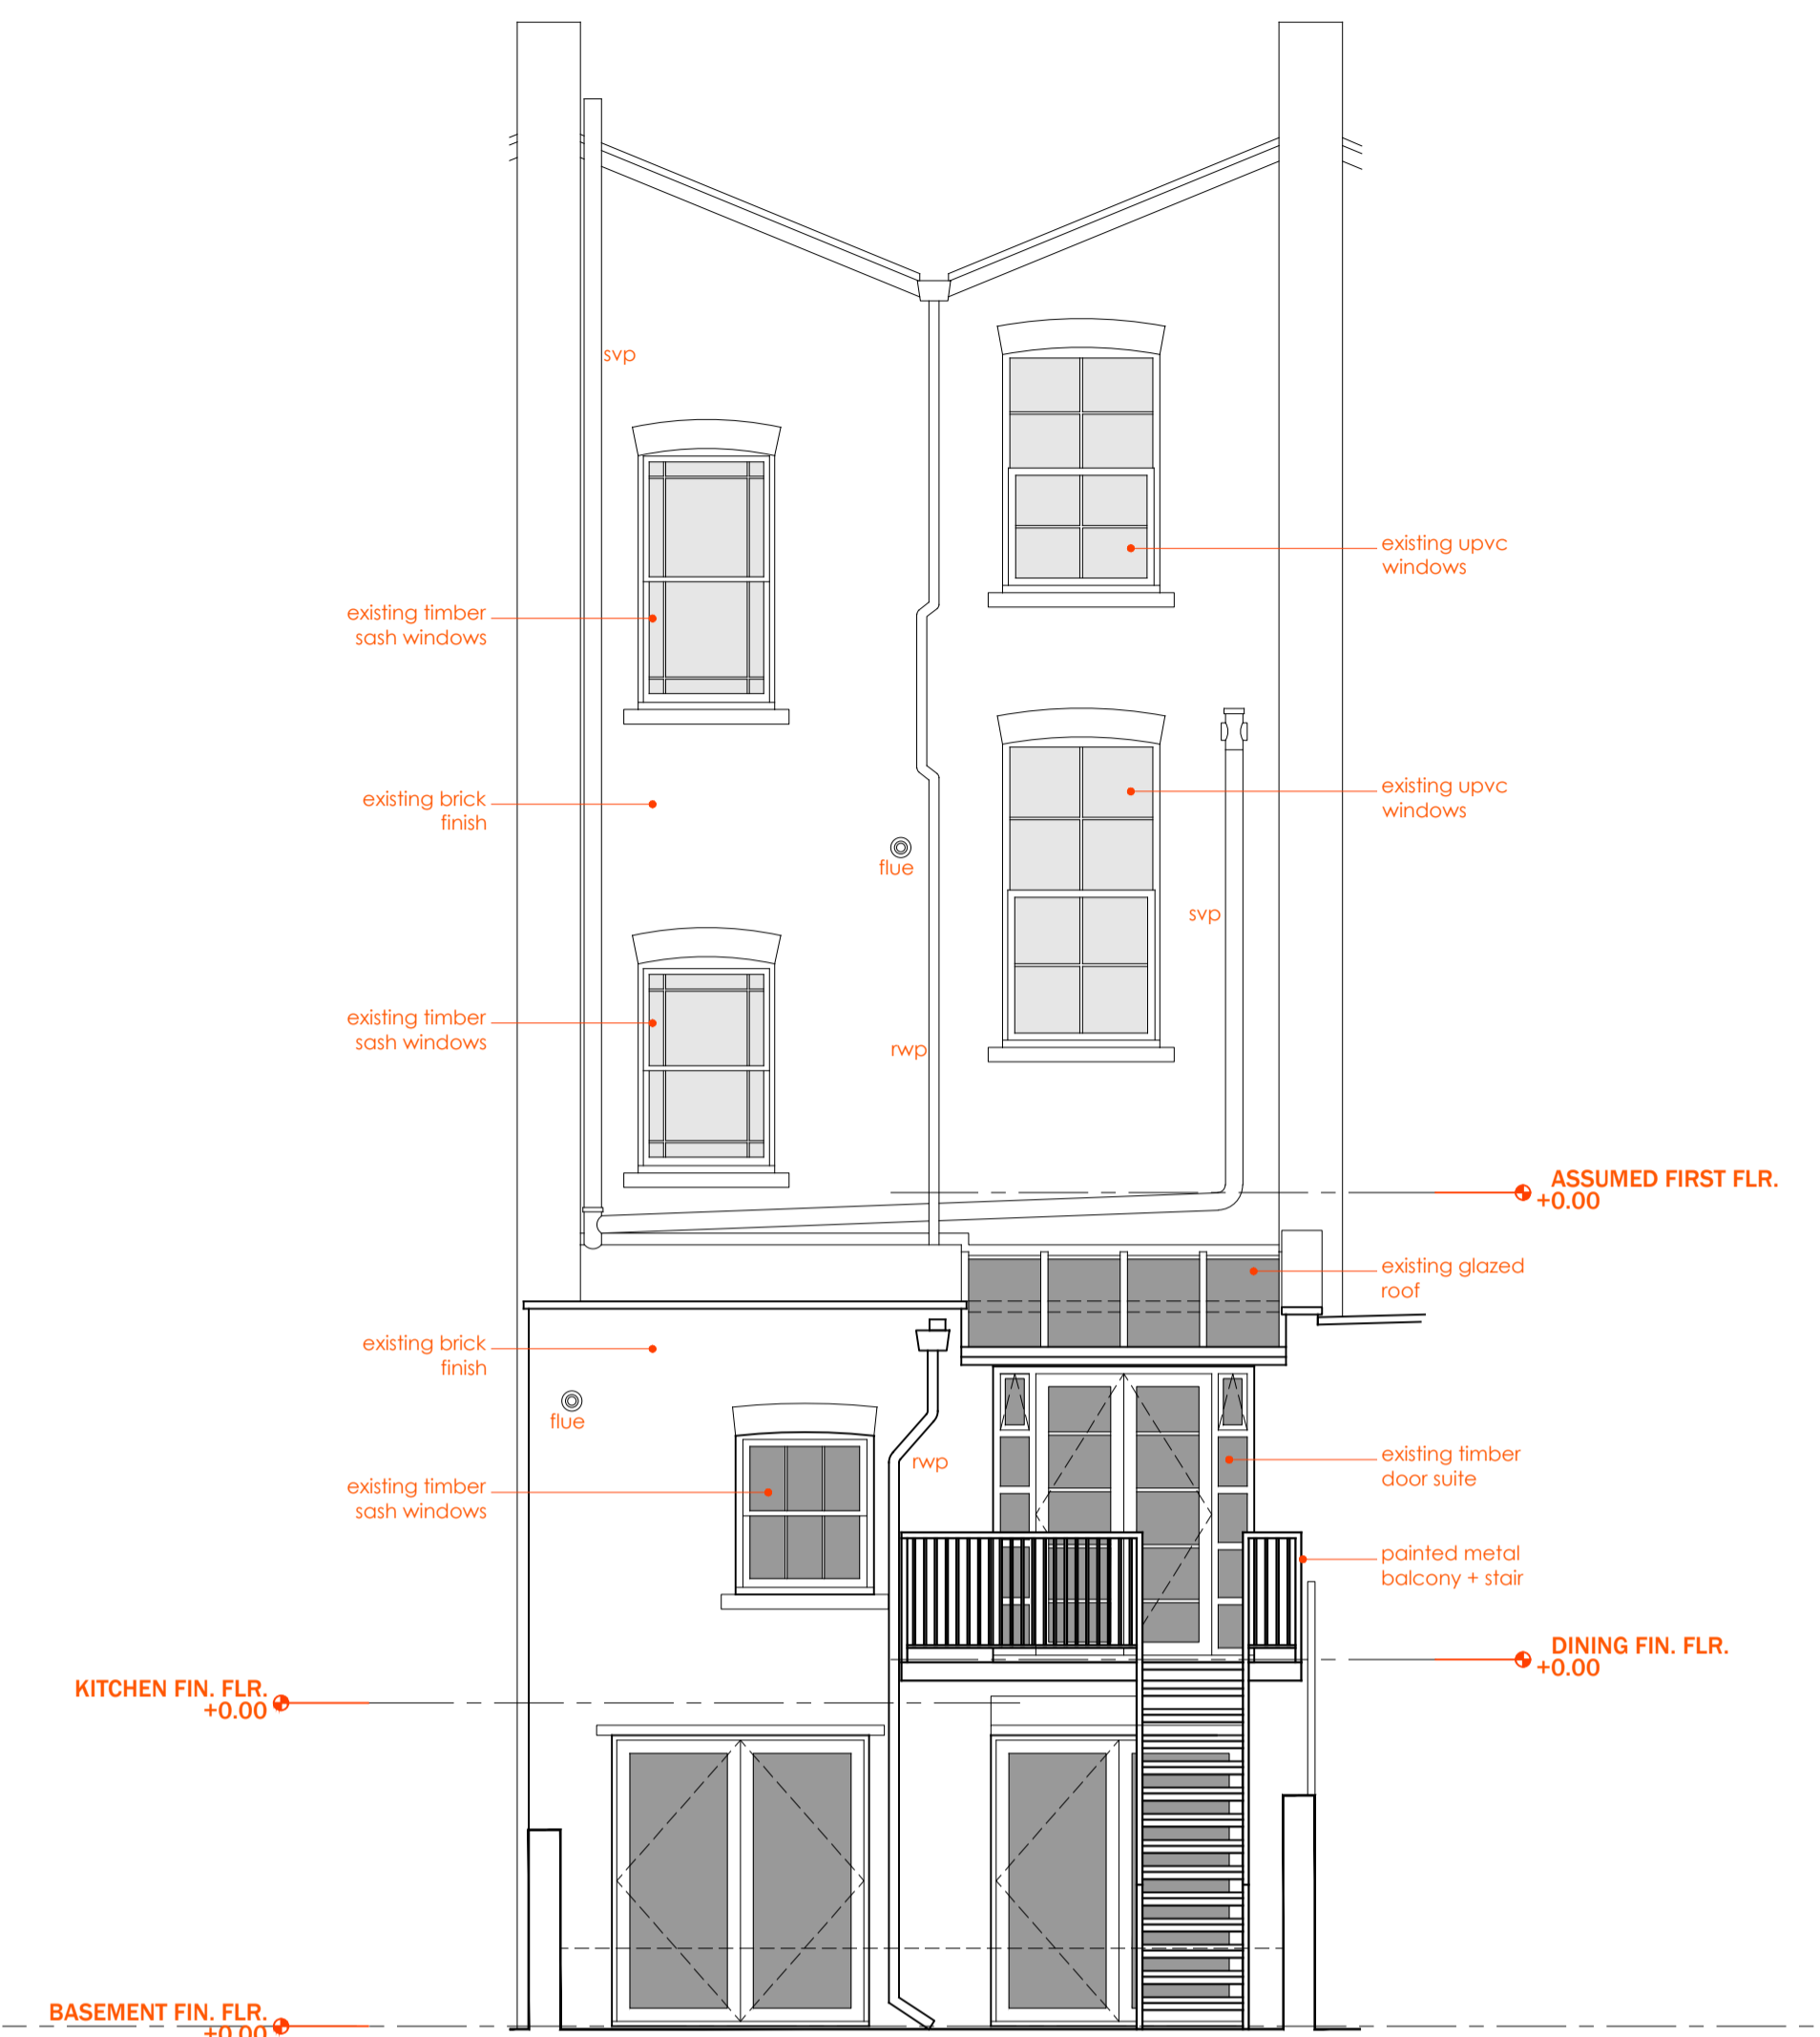


3 EXISTING NORTH ELEVATION
SCALE - 1:50

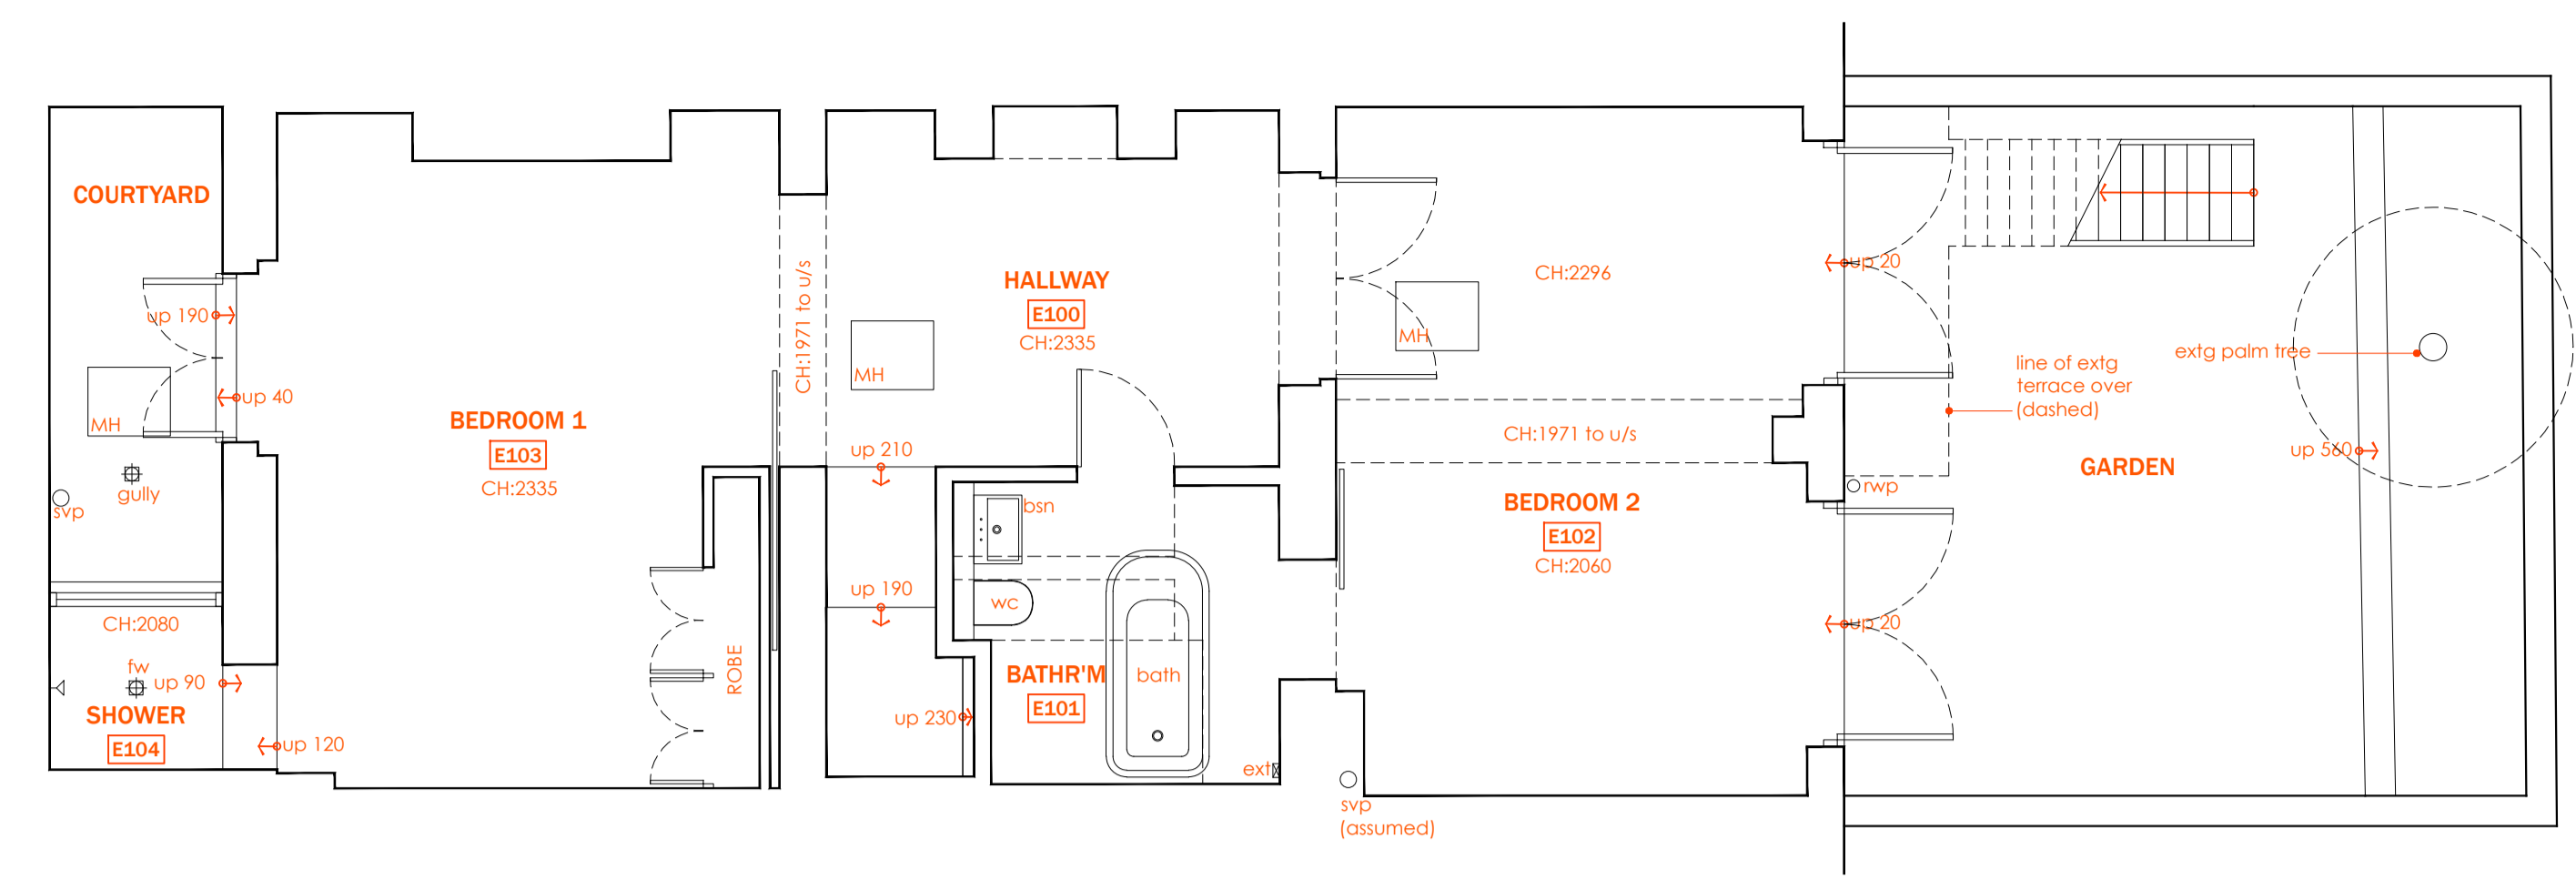


1 EXISTING BASEMENT FLOOR PLAN
SCALE - 1:50




SLP SITE LOCATION PLAN
SCALE - 1:250

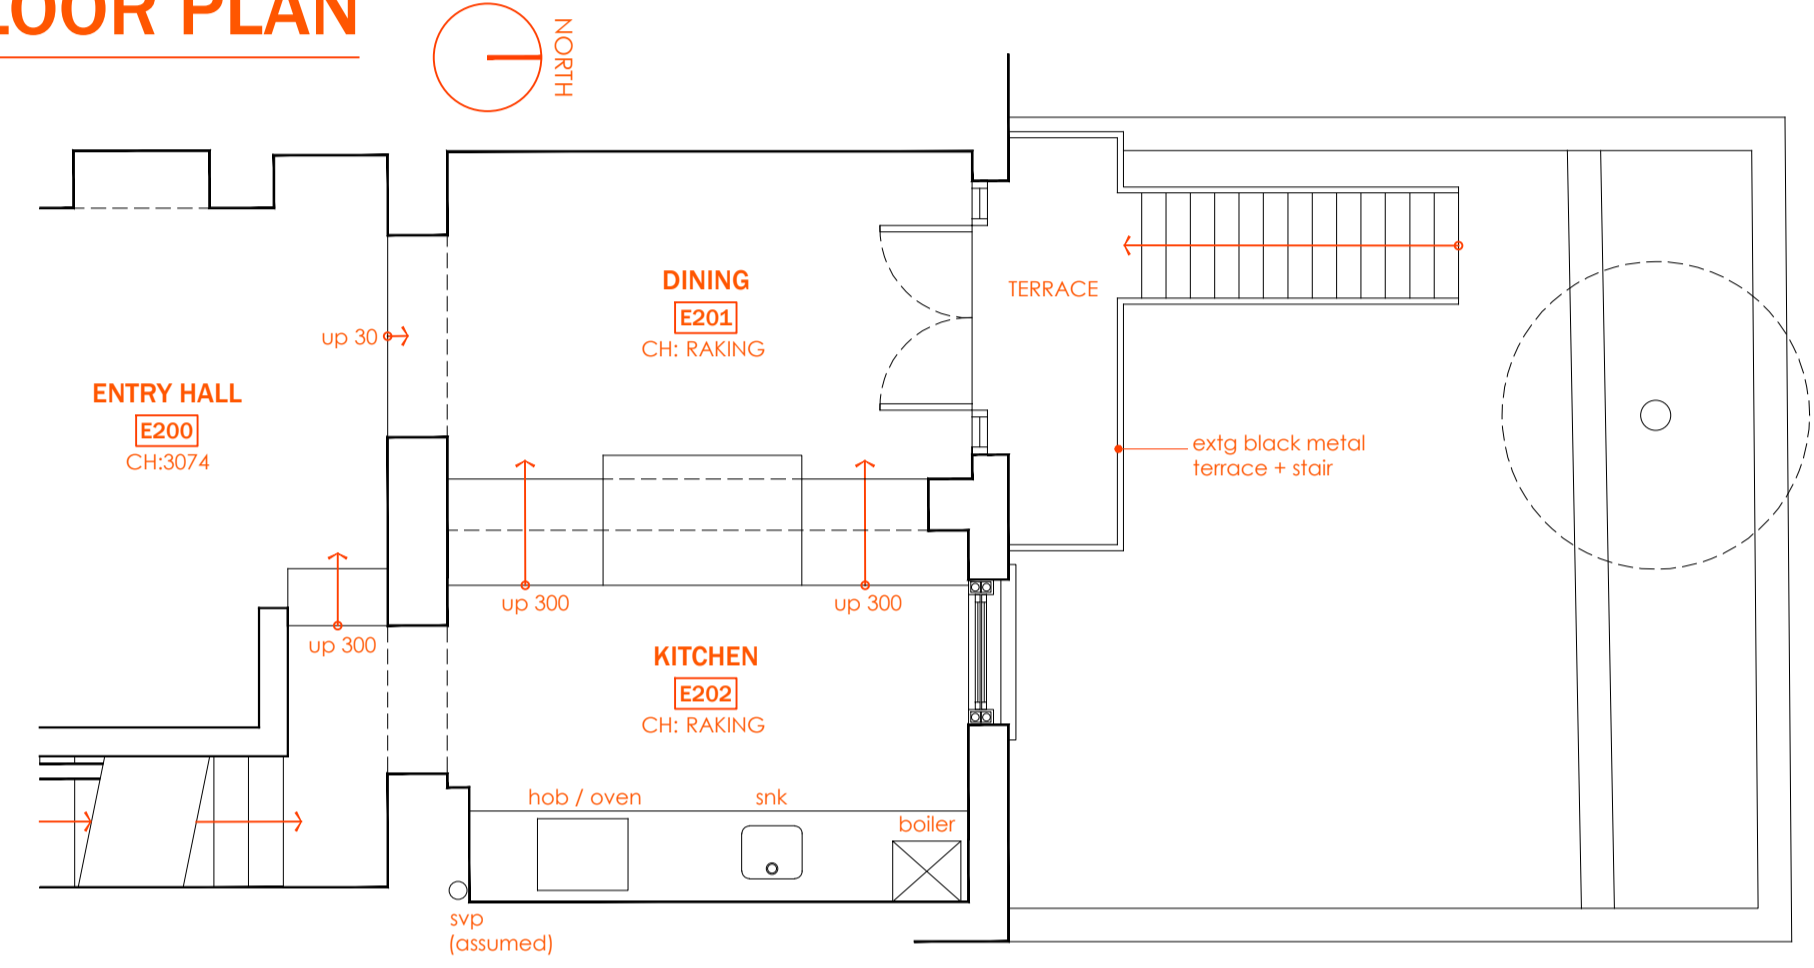


2 EXISTING GROUND FLOOR PLAN EXTRACT
SCALE - 1:50

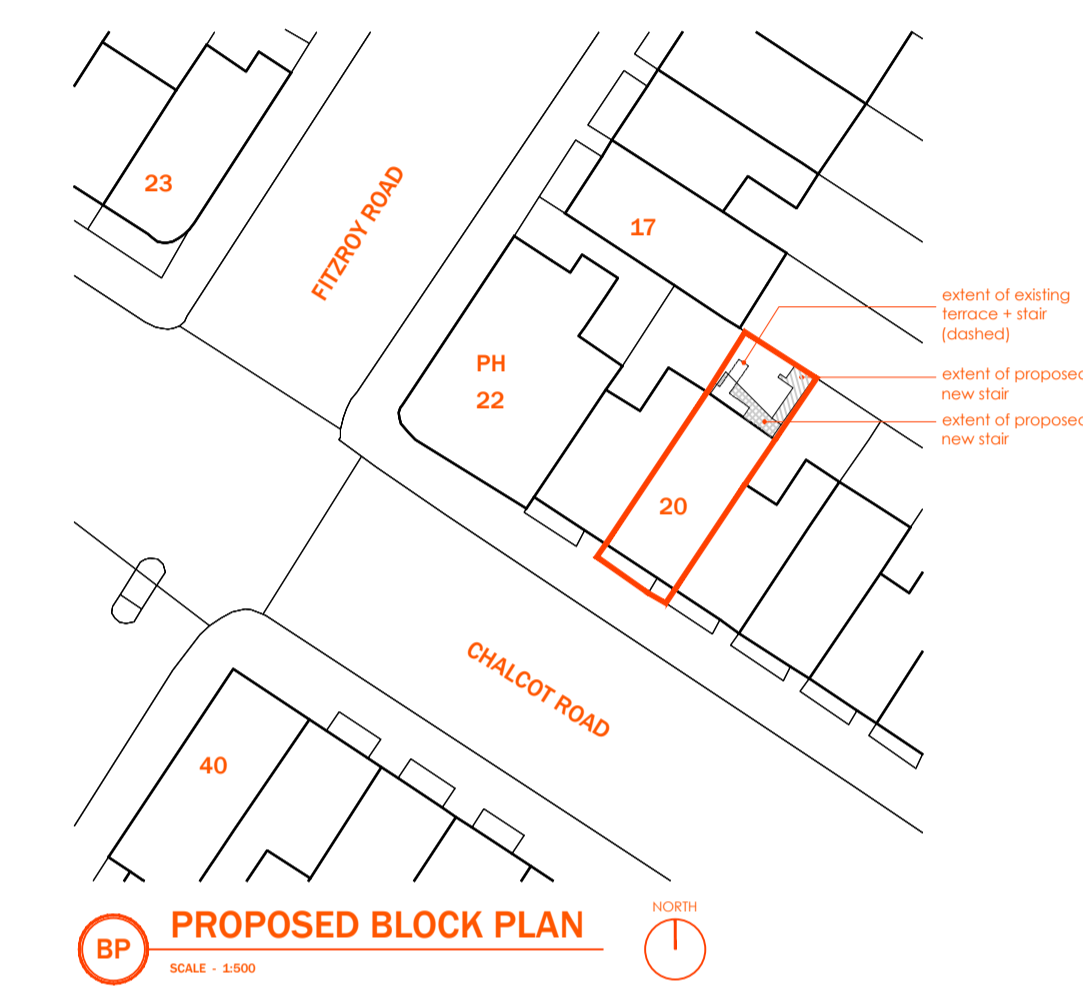


BP PROPOSED BLOCK PLAN
SCALE - 1:500

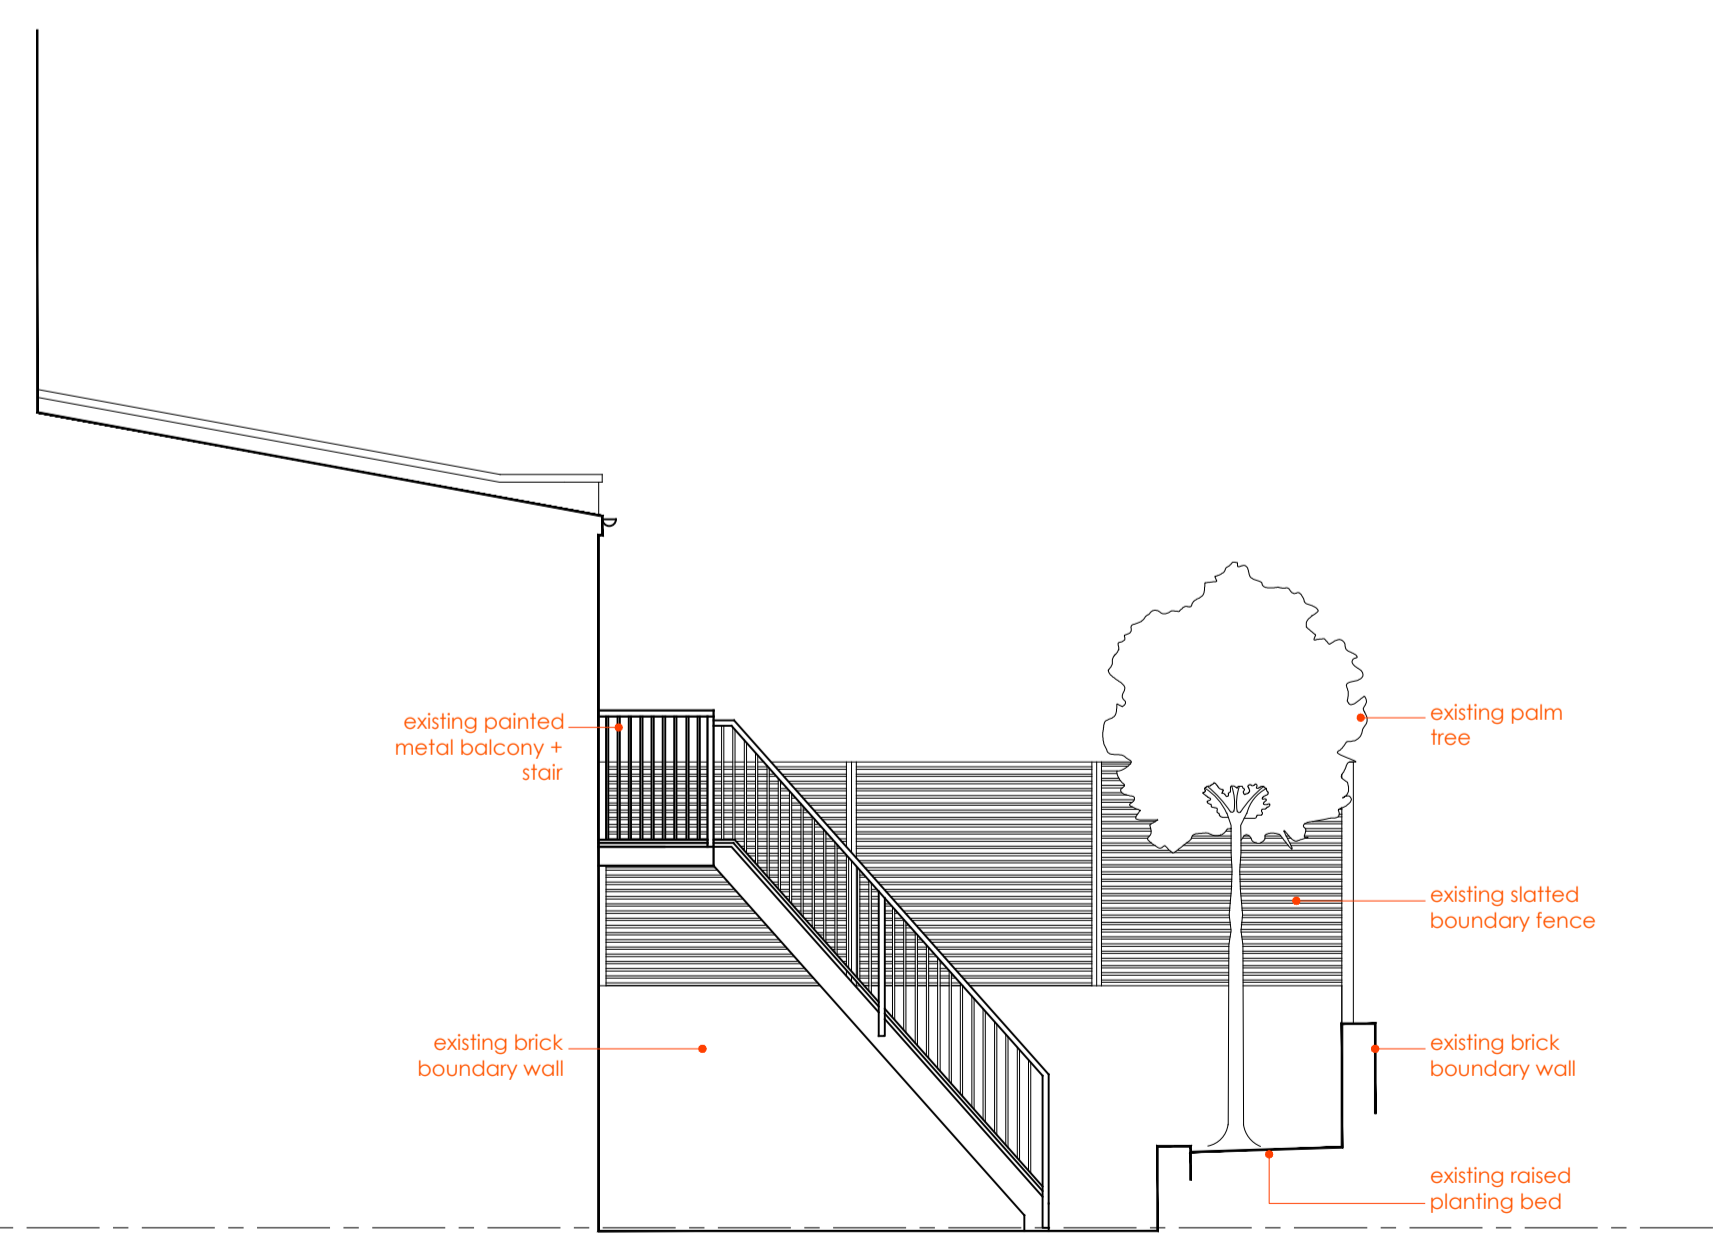

4 EXISTING WEST ELEVATION
SCALE - 1:50

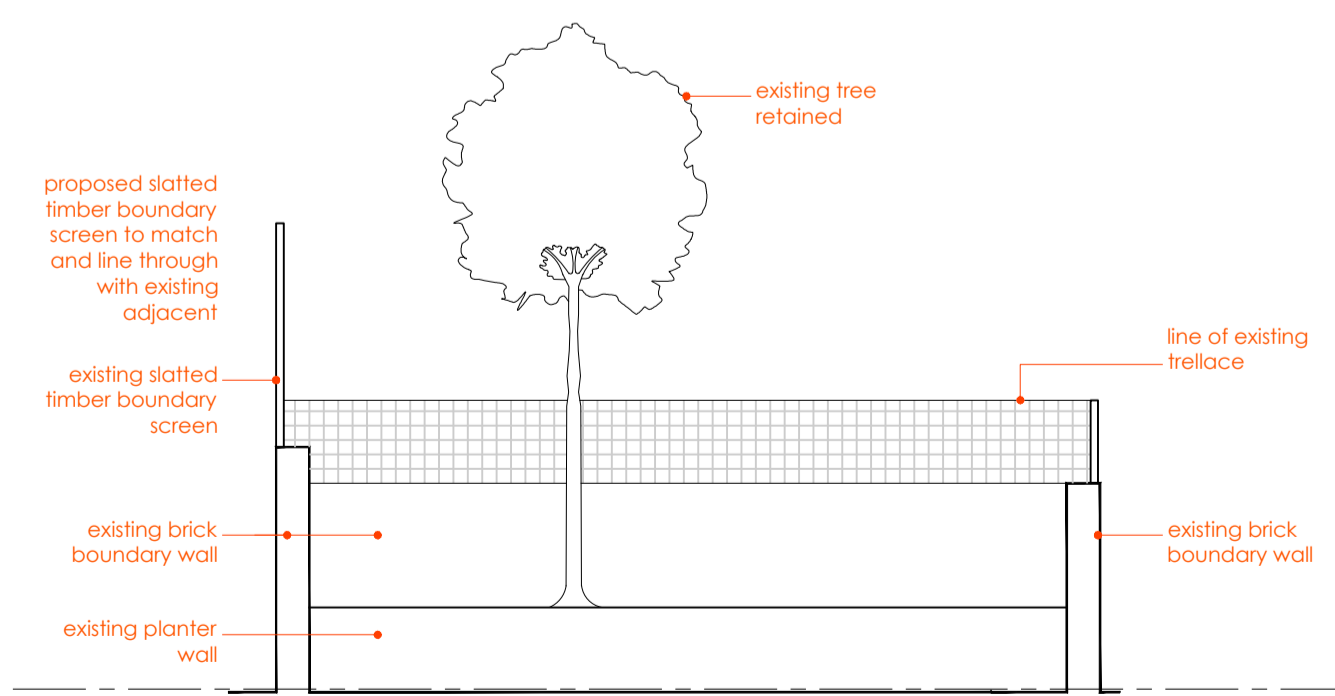

5 EXISTING SOUTH ELEVATION
SCALE - 1:50

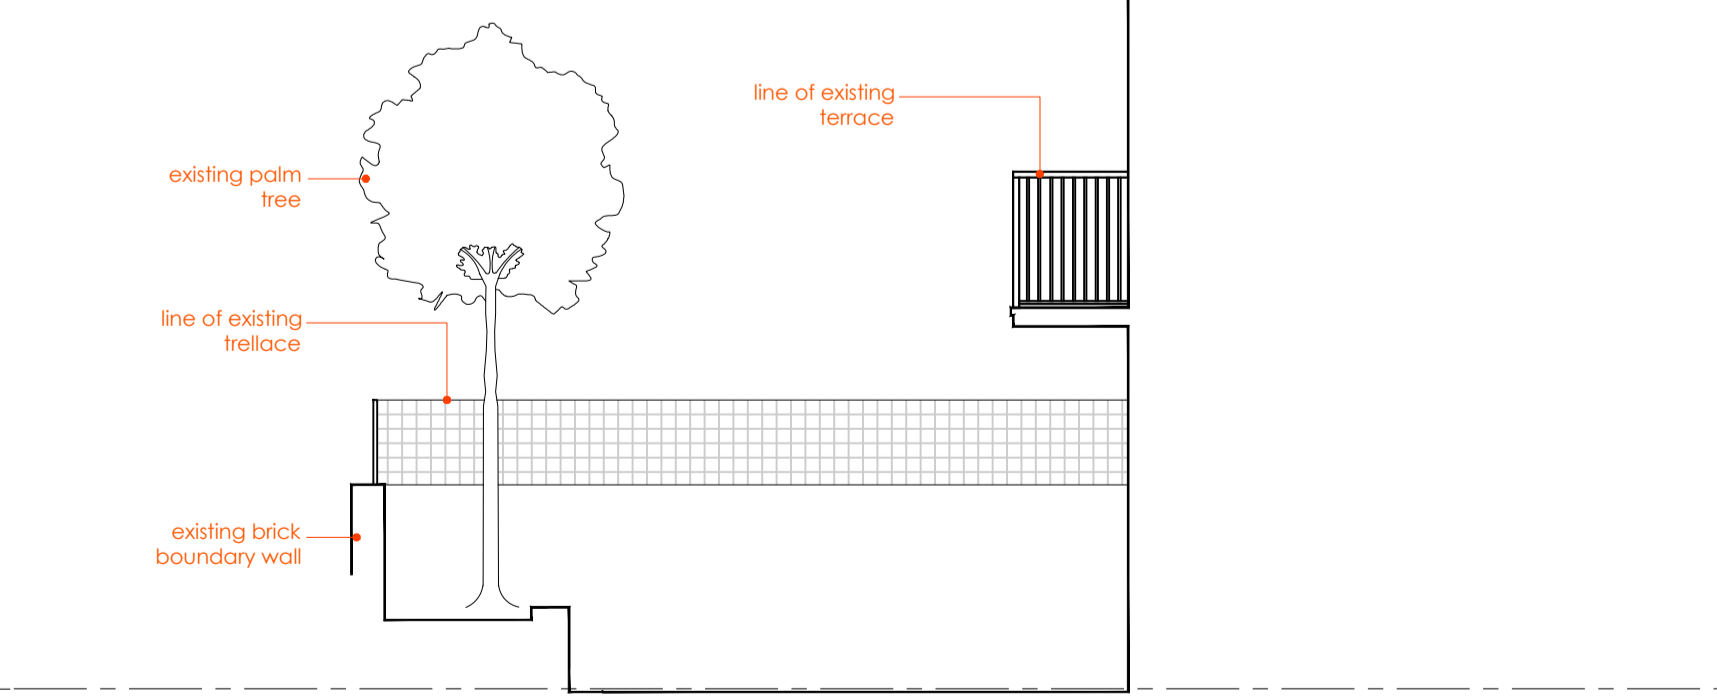

6 EXISTING EAST ELEVATION
SCALE - 1:50

Issue	Revision	Initials	Date
Client	Project		
SARAH WILLINGHAM + MICHAEL TOXVAERD	INTERNAL ALTERATIONS TERRACE ALTERATIONS		
Address	Drawing Title		
20 CHALCOT ROAD LONDON	SITE LOCATION PLAN BLOCK PLAN MEASURED DRAWINGS		
Starbuck & James ARCHITECTURE • INTERIORS • DESIGN			
The Stables, Howbery Park, Wallingford Oxfordshire, United Kingdom, OX10 8BA T: +44 (0)1491 821106 E: studio@starbuckandjames.co.uk www.starbuckandjames.co.uk			
Job Ref	Drawing Number	Revision	
051	MD100	-	