


The Cambridge Satchel Company

3785

180

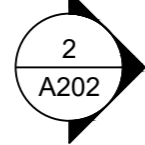

POLISHED BRASS SIGNAGE, 5MM THK. PINS CONNECTING SIGNAGE TO EXISTING SHOPFRONT, SAME METHOD AS PREVIOUS FASCIA.

NOTES

ADDRESS

37 NEAL STREET
LONDON
WC2H 9PR

BASED ON PARTIAL SURVEY TO CONFIRM OUTLINE PARAMETERS OF BUILDING. VERIFY ALL DIMS ON SITE.

SCOPE OF WORKS

INTERNAL WORKS: NEW BALUSTERS AND HANDRAIL TO STAIRCASE LEADING TO BASEMENT. NEW FIRE RATED PARTITION AND DOOR SEPARATING STOCKROOM. NEW WC. NEW KITCHENETTES IN BASEMENT. NEW PLUMBING CONNECTIONS TO EXISTING SVP AND MECHANICAL EXTRACT FROM WC.

SHOPFRONT: NEW PAINT FINISH TO SHOPFRONT FACADE. NEW FASCIA SIGNAGE AND BLADE SIGNAGE IN ACCORDANCE WITH LANDLORD GUIDELINES. REFER TO DRAWINGS A200, A201, A202.


LEGEND

BRASS FASCIA SIGNAGE:




FOR FURTHER HANGING SIGN DETAILS PLEASE REFER TO FRESSON AND TEE DRAWINGS


1 SHOPFRONT FASCIA SIGNAGE_ELEVATION
SCALE: 1:10 @ A2

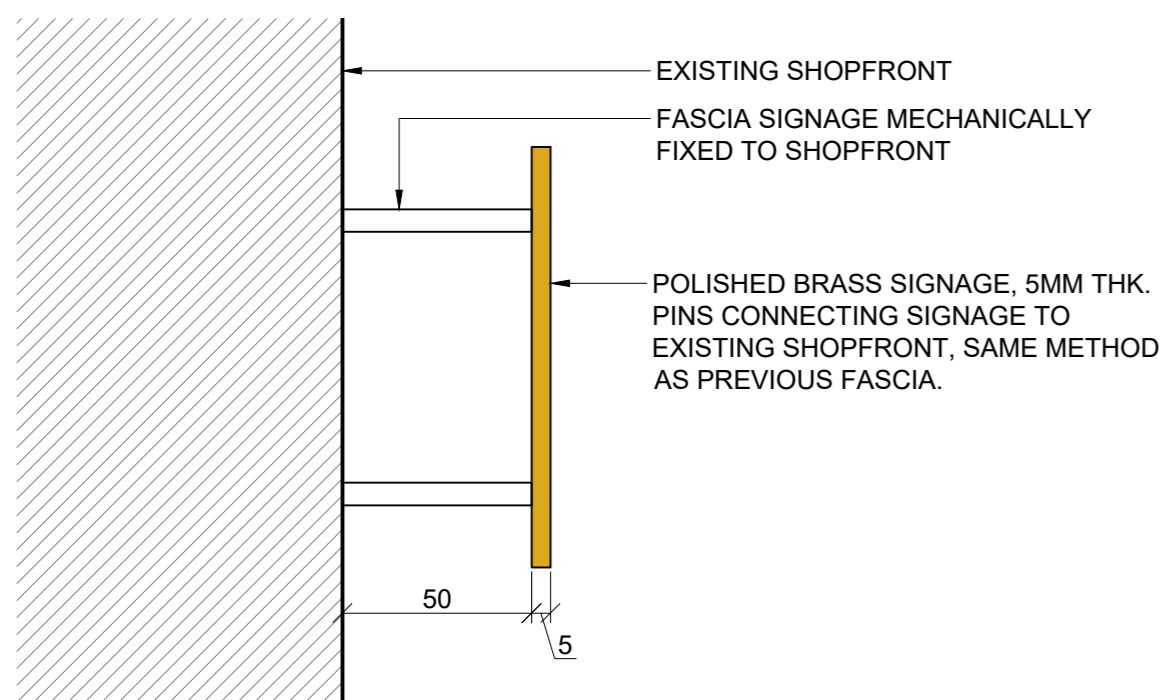

2 SHOPFRONT FASCIA SIGNAGE_SECTION
SCALE: 1:2 @ A2

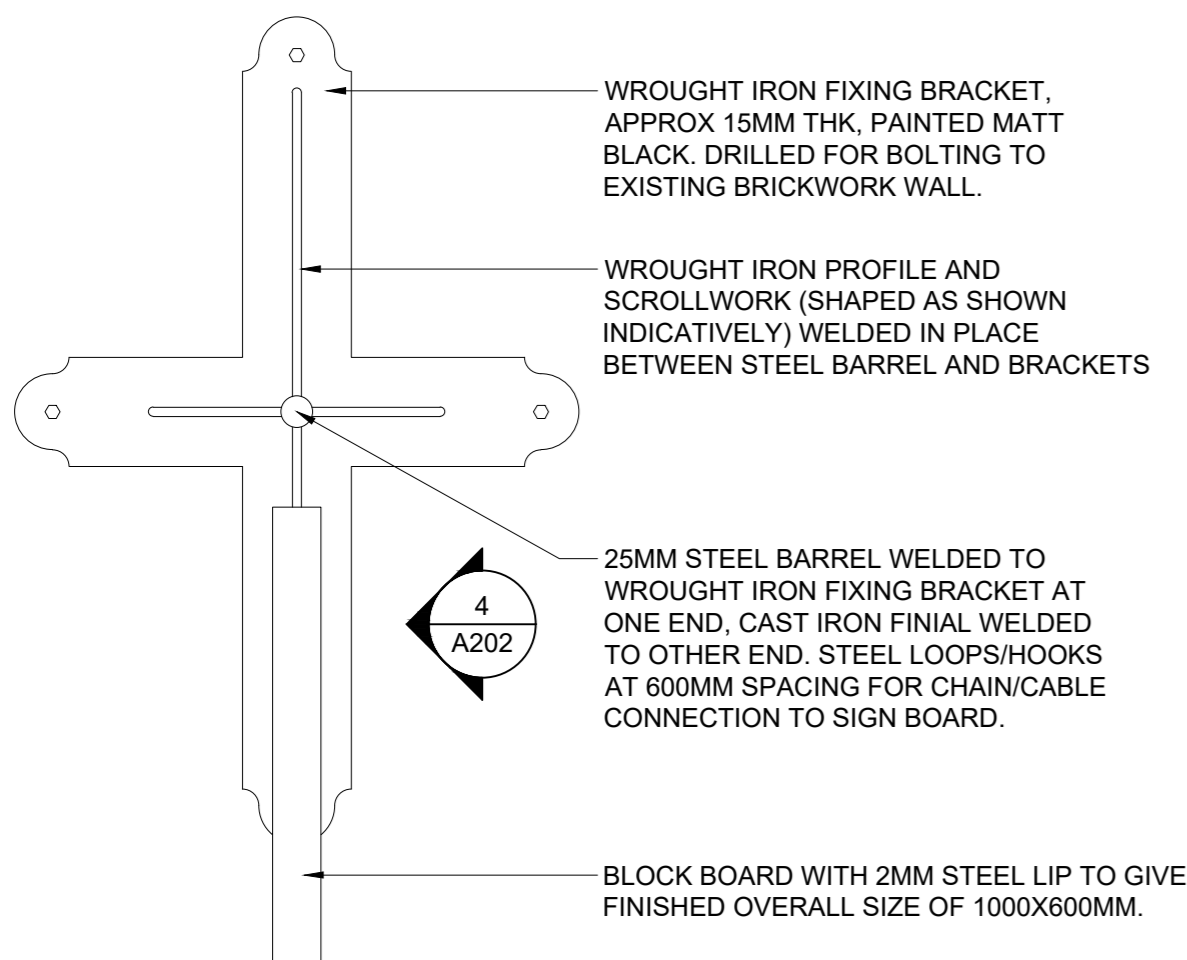

3 SHOPFRONT BLADE SIGNAGE_FRONT ELEVATION
SCALE: 1:10 @ A2

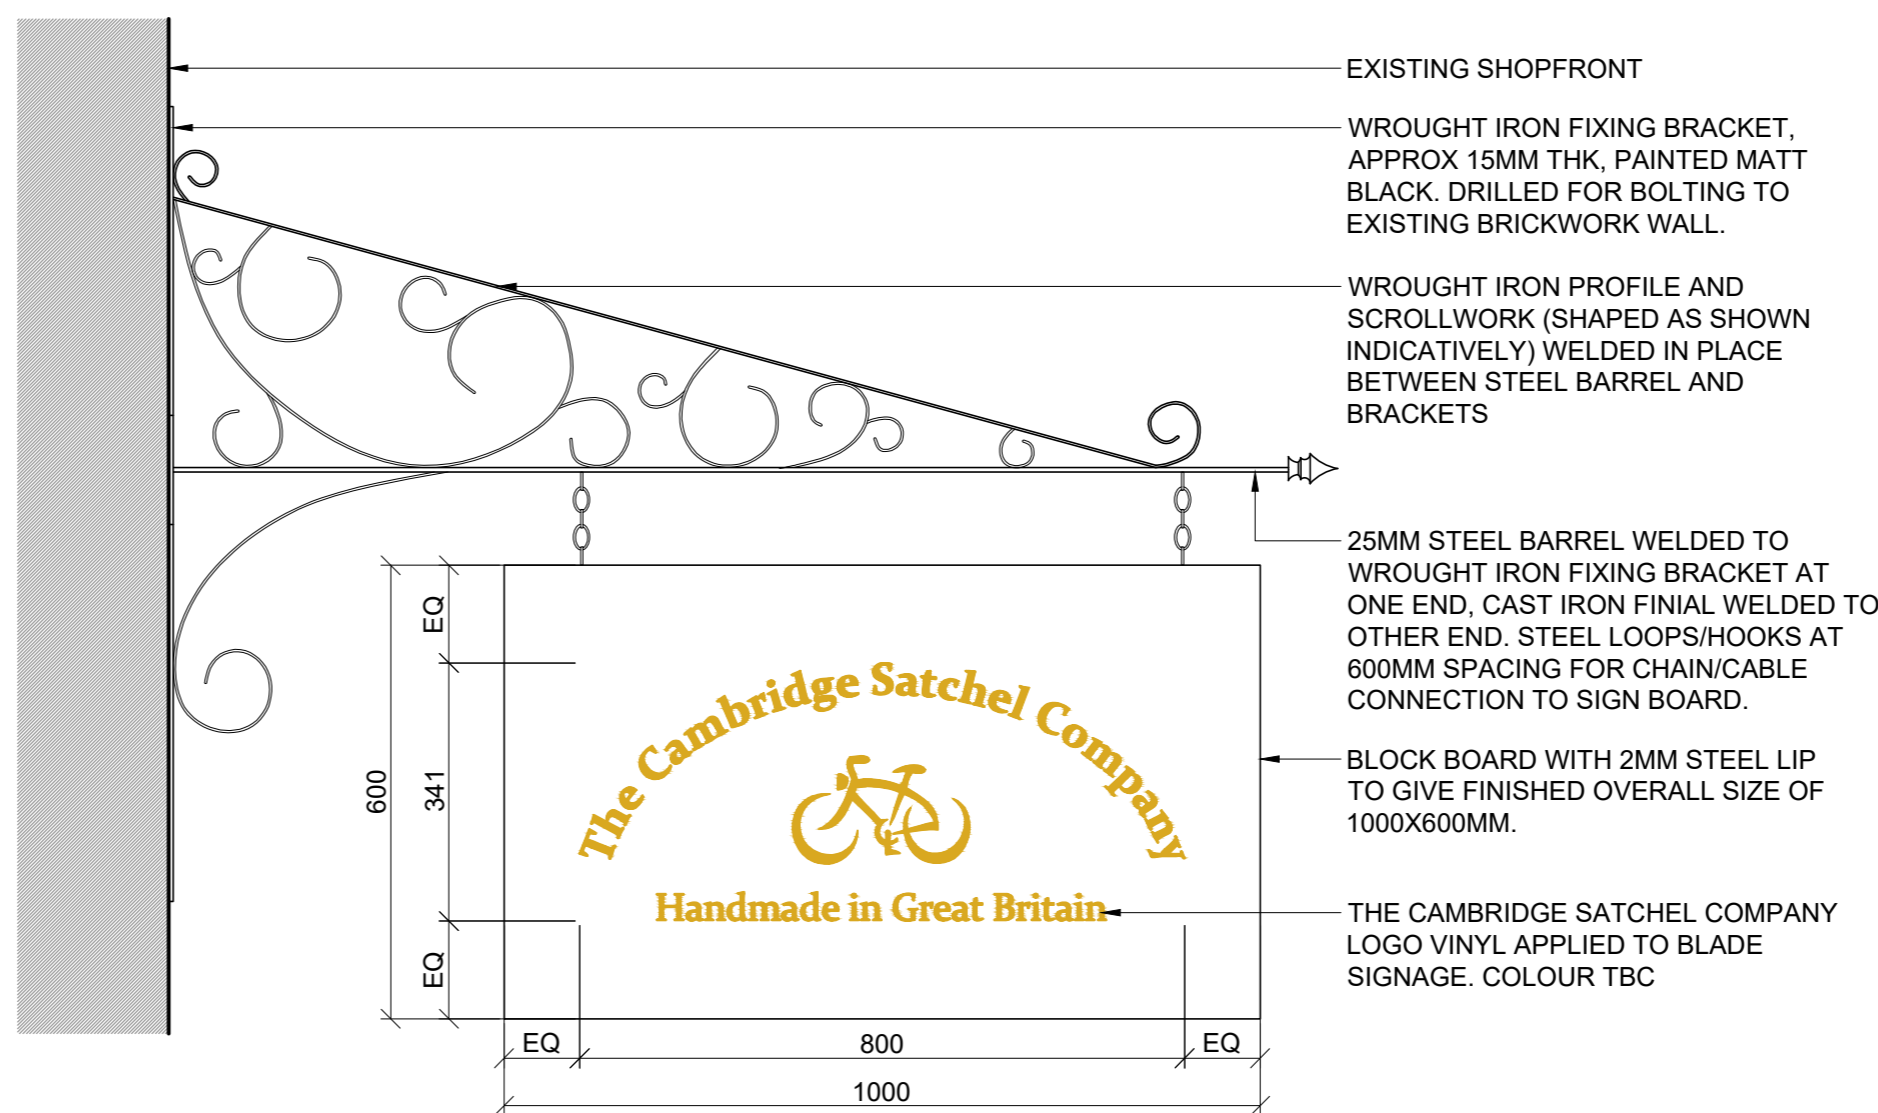

4 SHOPFRONT BLADE SIGNAGE_SIDE ELEVATION
SCALE: 1:10 @ A2

BUILDING CONTROL

LISTED BUILDING CONSENT

ADVERTISING CONSENT

P0	LISTED BUILDING+ADVERTISING	NF	PD	07/03/2019
P0	BUILDING CONTROL	NF	PD	06/03/2019
Rev	Description	By	Check	Date

Hyphen

39 Moreland Street
London, EC1V 8BB
+44 20 7940 3170
info@hyphen.archi

Client
The Cambridge Satchel Company

Project
The Cambridge Satchel Company
Neal Street

Drawing
Shopfront Details

Scale	Date	Author	Checked
VARIES @ A2	15.02.2019	NF	PD

Workstage	Status
3	PLANNING

Hyphen Project No.	Drawing No.	Revision
6698	A202	P0

Scale only for planning purposes
Report any discrepancies to the author
© The Hyphen Group Ltd