


**59-61 Camden High Street
London N1 7JL**


Existing Electrical & Gas Metres

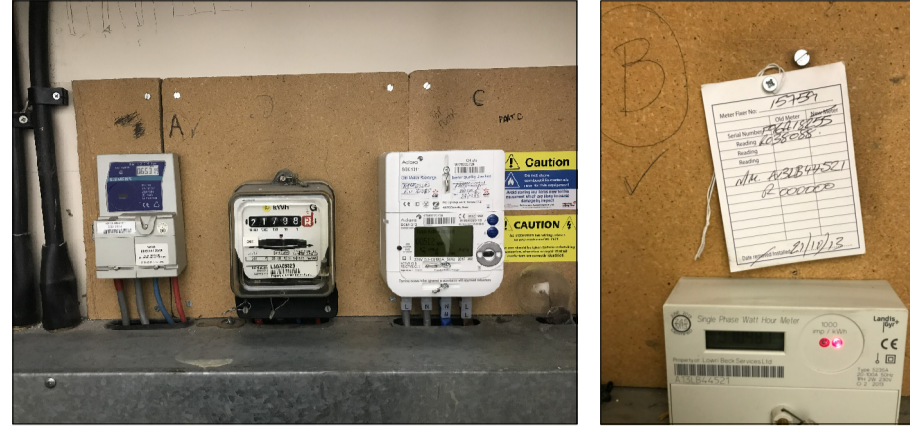


Electrical Metres: Flats A, B, C & D



Gas Metres: Flats A, B, C & D

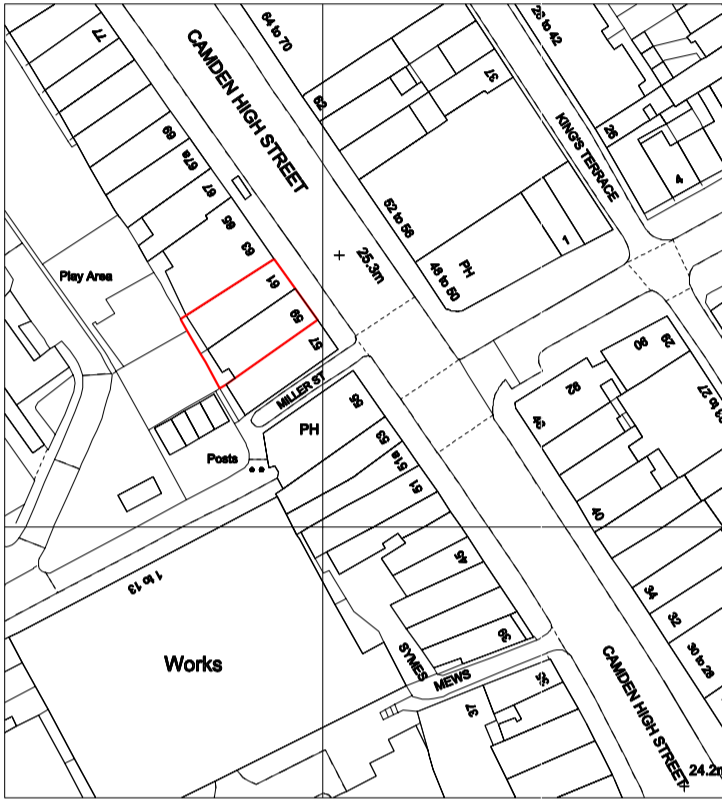

Existing Site Location Plan
Scale 1:1250

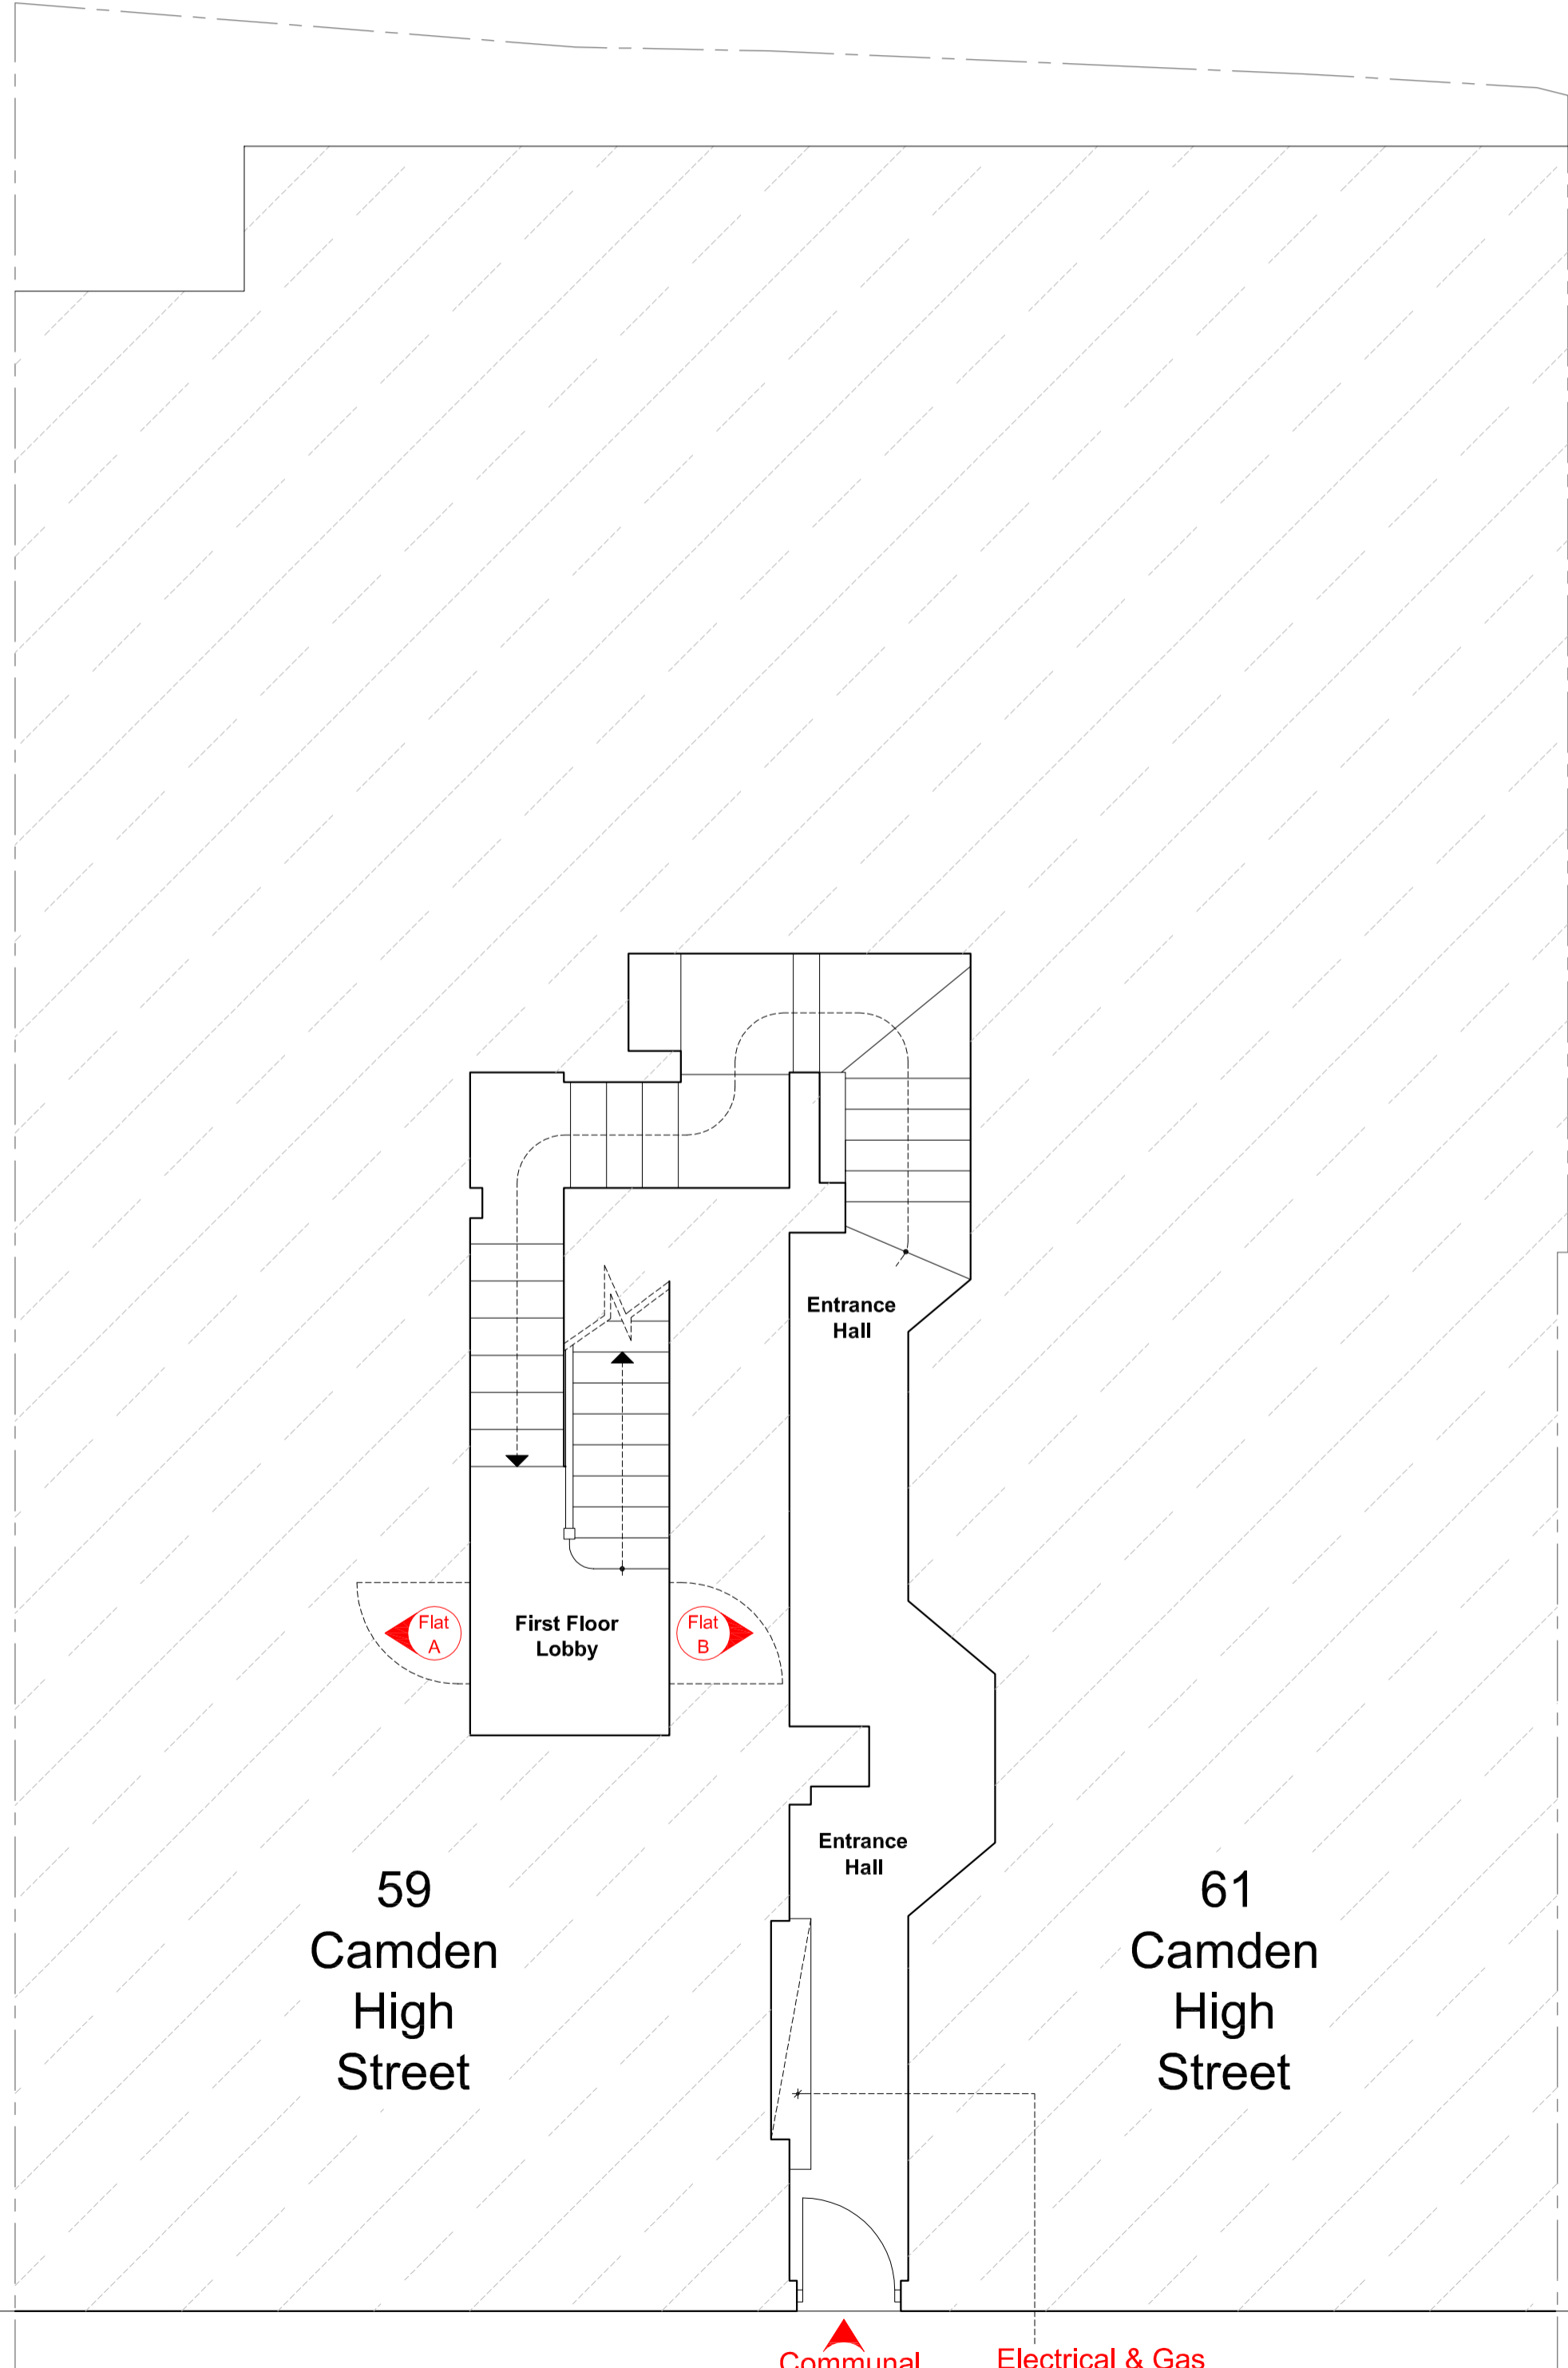

Existing Ground
Floor Plan
(Scale 1:50 @ A2)



Notes	0m	1	2	3	4	5	1:100
Report any discrepancies	0m	10	20	30	40	50	1:1250
Copyright owned by Andreas + Buxton Associates							
For planning purposes only							

Andreas + Buxton Associates
CHARTERED ARCHITECT + INTERIOR DESIGNERS
9 Louisa Street London E1 4NF
m: 078687 15430 e-mail: andreas73@me.com

Rev	Date	Drawing Status
		Planning

Project	Flats A - D, 59 - 61 Camden High Street, London, NW1 7JL
---------	--

Project Description	Lawful Development Application for 4 no. Flats
---------------------	--

Drawing Name	Existing Photographic Evidence of Utility Metres, Existing Ground Floor Plan + Site Location Plan
--------------	---

Scale:	1:1250 + 1:50 @ A3
Date	14.01.19

Dwg. No.	CHR/19/P/01
Rev.	