

Existing Photographic Evidence of Flat B

Kitchen



Dining



Consumer Unit



Living



Bathroom



Bedroom 1



Bedroom 2



Bedroom 3




FLATS SCHEDULE		
Dwelling type (bedroom (b)/ persons-bedspaces (p))		GIA (sqm)
Flat A (1)	(3b/ 6p) =	68.4 m ²
Flat B (2)	(3b/ 6p) =	96.3 m ²
Flat C (3)	(1b/ 2p) =	41.7 m ²
Flat D (4)	(2b/ 4p) =	58.9 m ²



Flat B/ (Flat 2)
Existing First Floor Plan
(Scale 1:50 @ A2)

Legend

Flat B -----

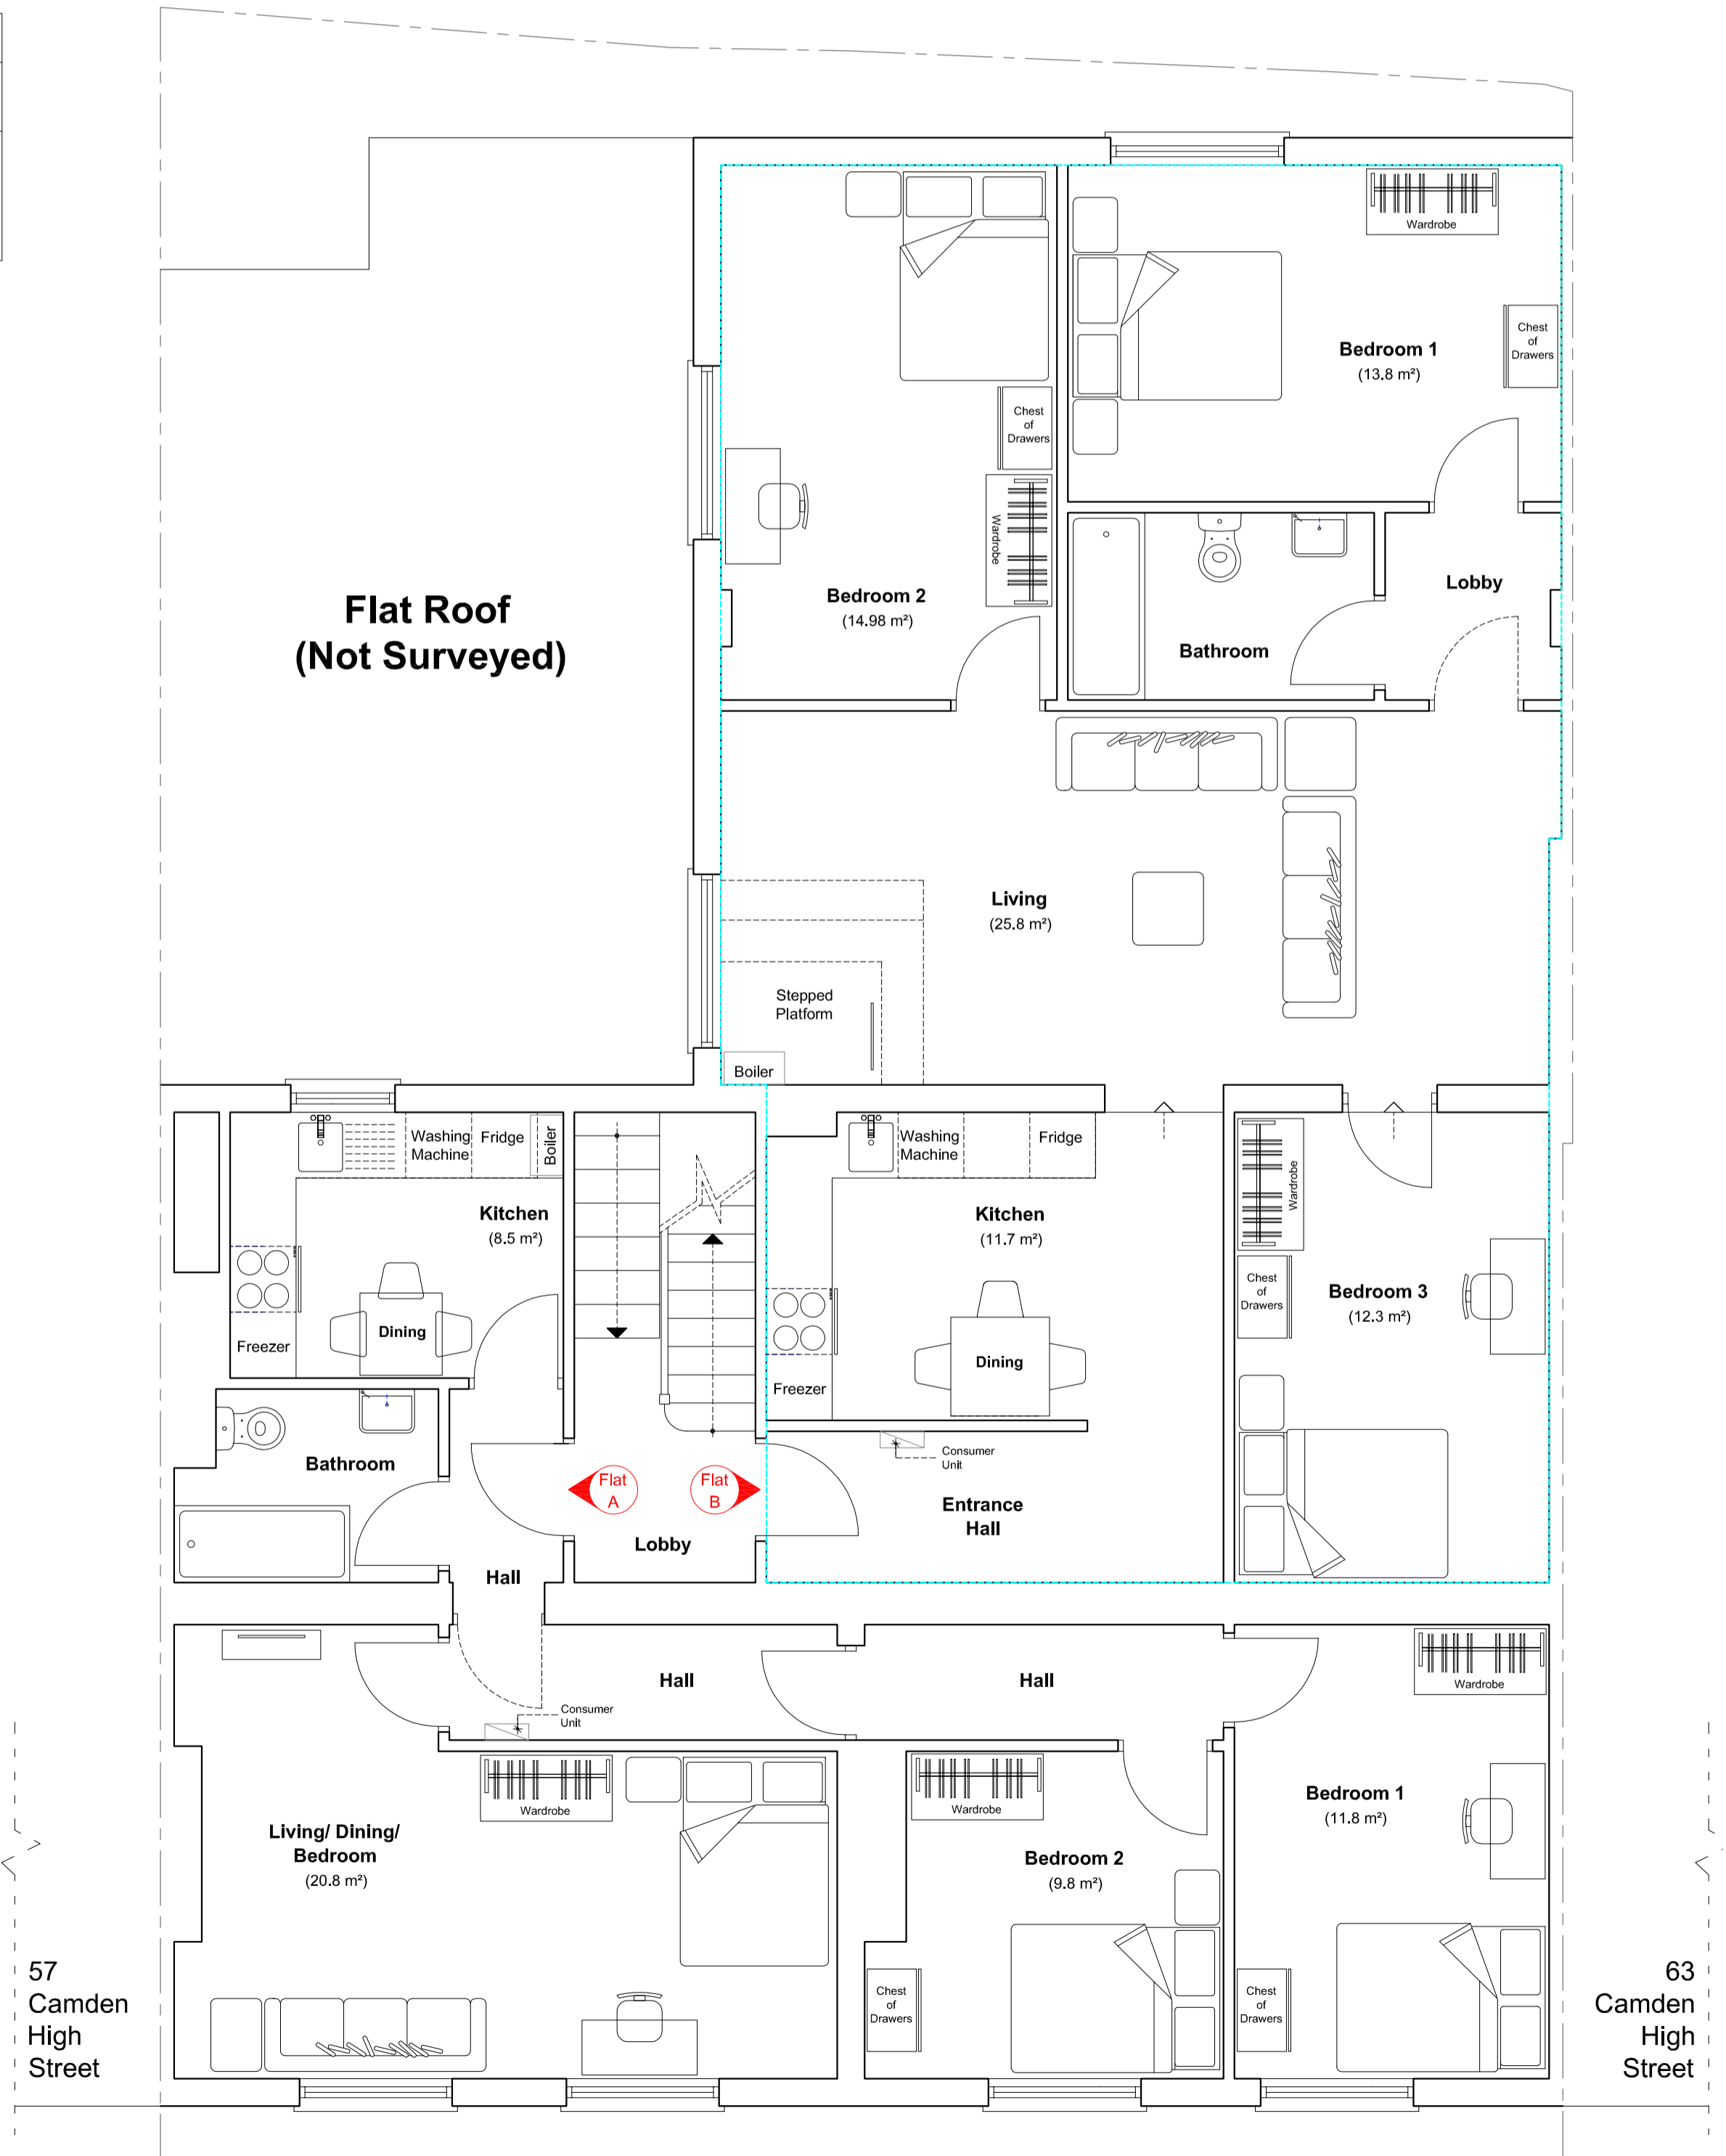

Notes
Report any discrepancies
Copyright owned by Andreas + Buxton
Associates
For planning purposes only

0m 1 2 3 4 5
0m 0.5 1 1.5 2 2.5

1:100
1:50

Andreas + Buxton Associates
CHARTERED ARCHITECT + INTERIOR DESIGNERS
9 Louisa Street London E1 4NF
m: 078687 15430 e-mail: andreas73@me.com

Rev. Date Drawing Status
Planning.

Project
Flats A - D, 59 - 61 Camden
High Street, London, NW1 7JL

Project Description
Lawful Development Application for 4 no. Flats

Drawing Name
Existing Floor Plan + Photographic
Evidence to Flat B

Scale: 1:50 @ A2
Date 14.01.19

Org. No. CHR/19/P/03
Rev.