



NOTES

Do not scale to ascertain dimensions. Any error or omission shall be reported to the Surveyors before proceeding with the work. Figured dimensions and levels should be verified by the Contractor on site before construction. Copyright for all designs and drawings in whole or in part shall remain with the Surveyors in accordance with the Copyright Act.

Key :

 

— = Proposed extension to existing air conditioning condenser enclosure.

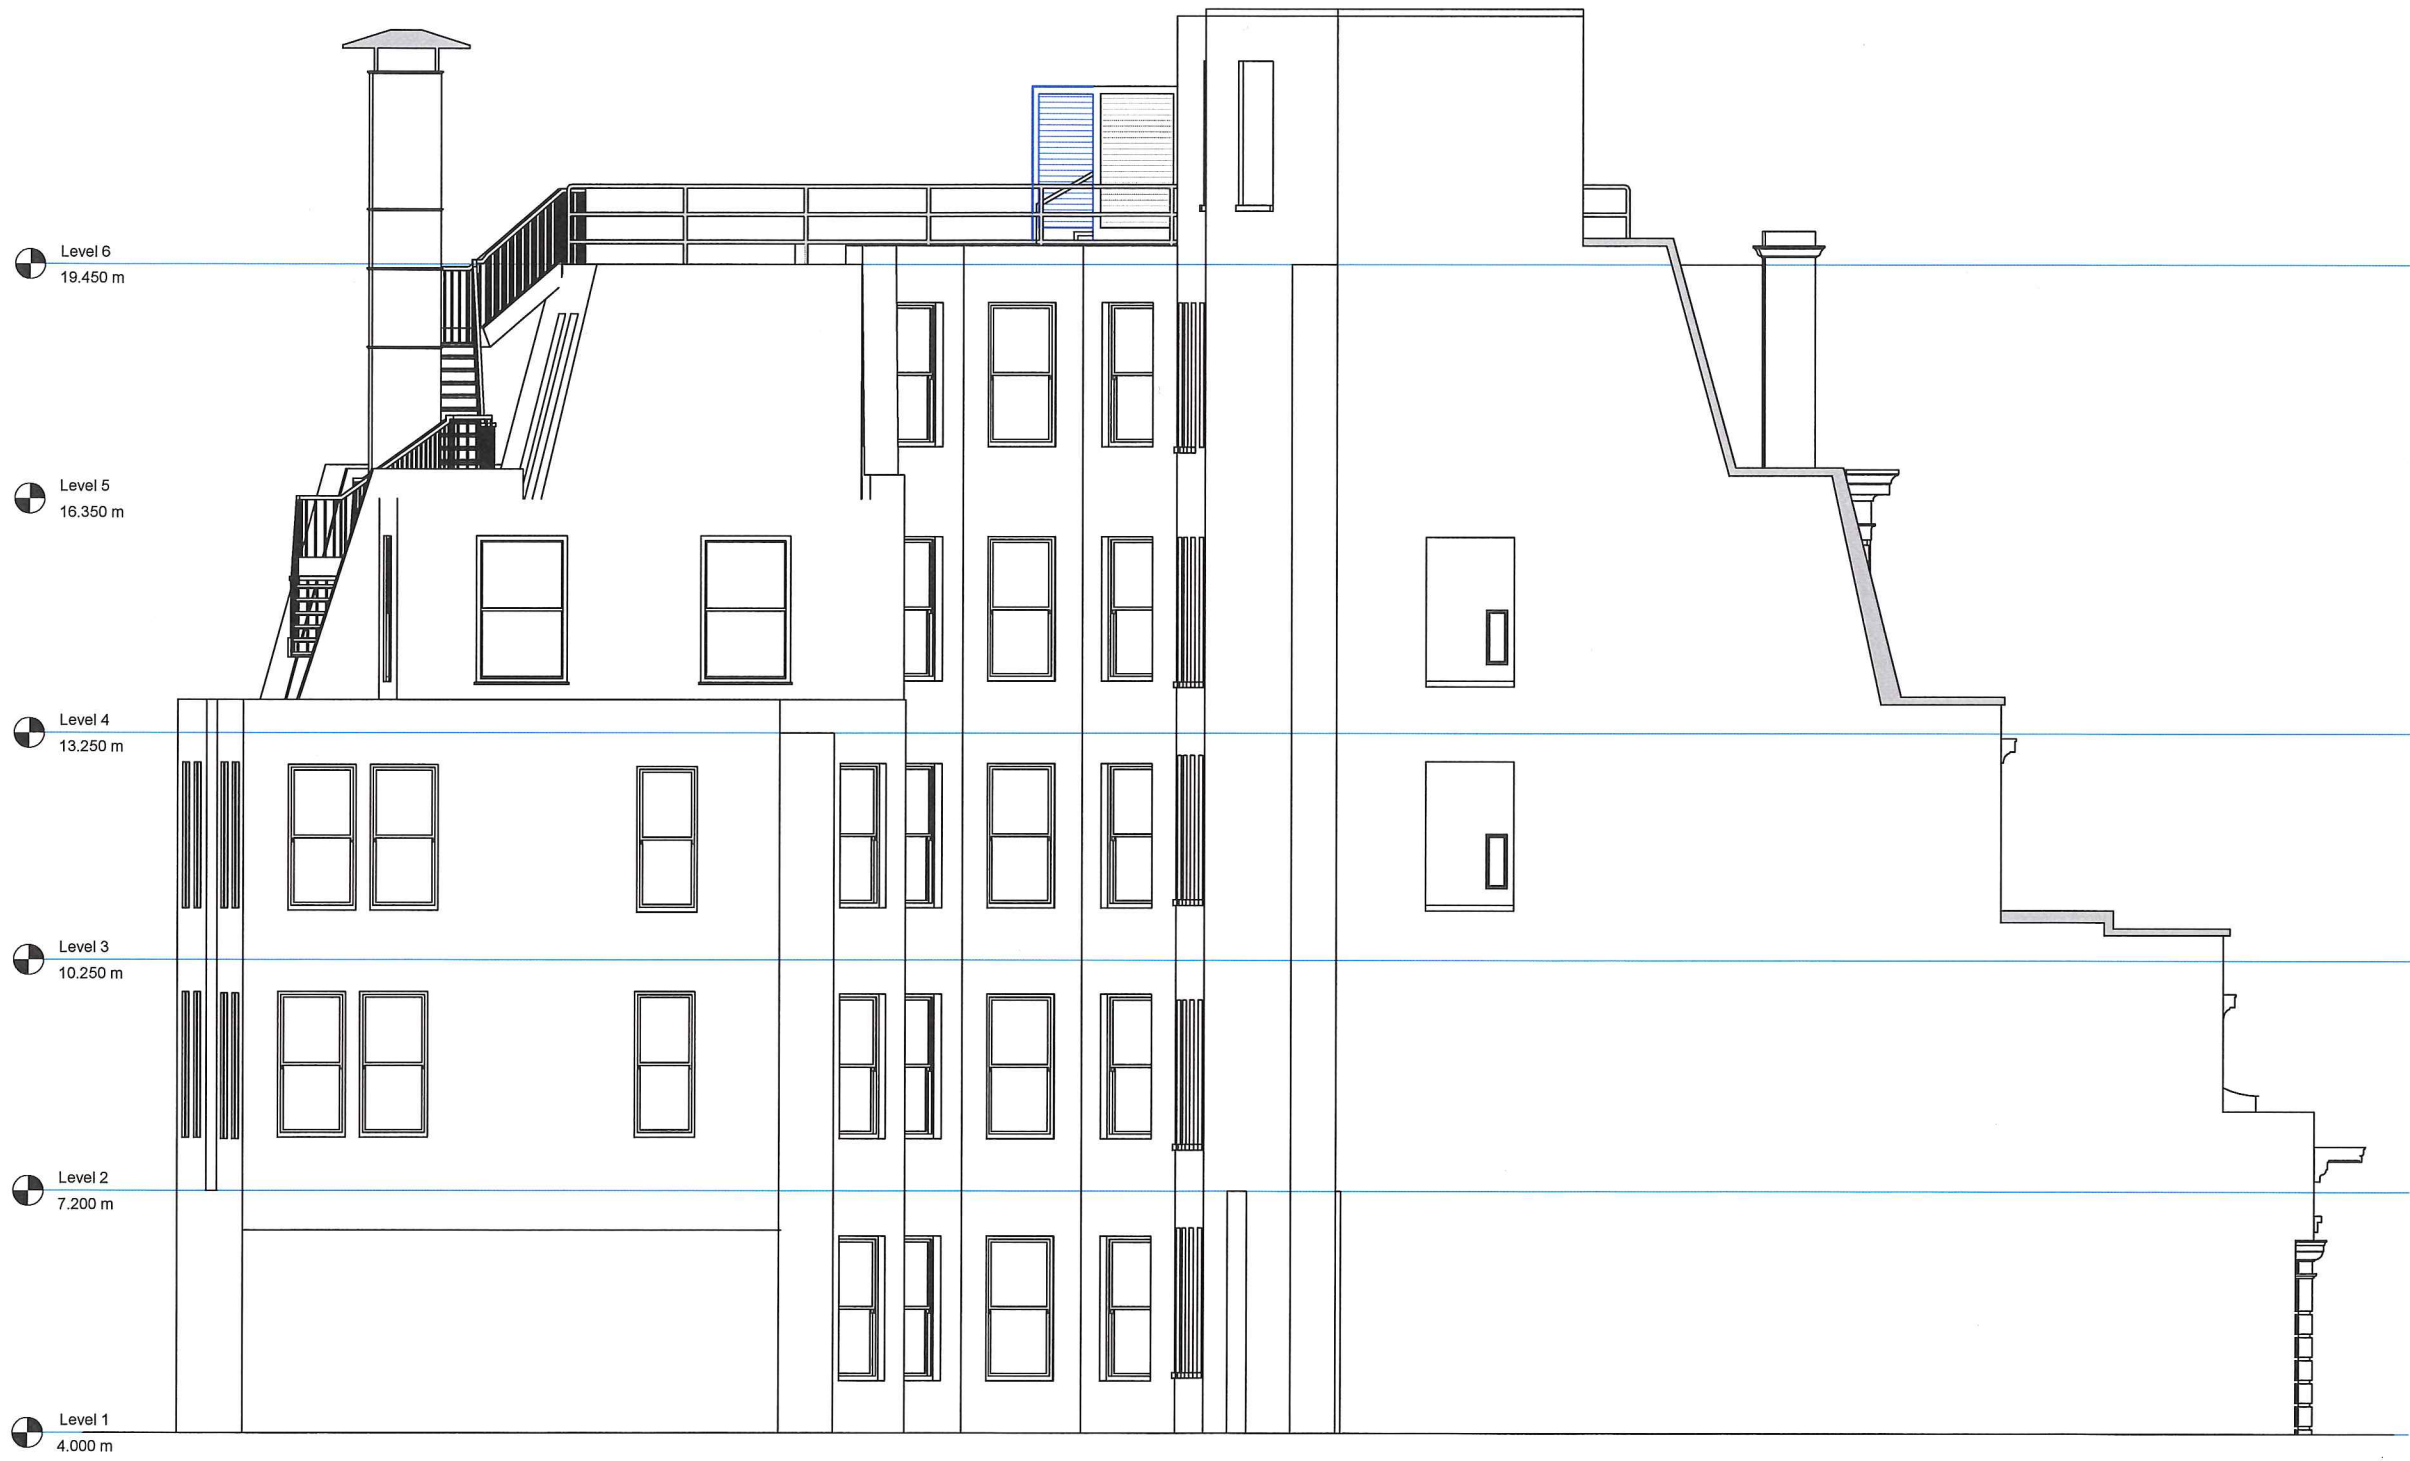

REV	DATE	AMENDMENT
x	x	x

KEY PLAN

TITLE
Proposed West Elevation

CLIENT
Schroders UK Real Estate Fund



OFFICE 55 Baker Street, London, W1U 8AN
TEL 020 7861 1000 FAX 020 7861 1000
WEB www.knightfrank.com

PROPERTY ADDRESS
53 Parker Street,
London WC2B 5PT

SCALE	DATE	DRAWN	CHECKED	APPROVED
1:100	@A3 14/12/2018	JA	LP	LP

STATUS

Drawing No.008