
 


**NOTES**


Do not scale to ascertain dimensions. Any error or omission shall be reported to the Surveyors before proceeding with the work. Figured dimensions and levels should be verified by the Contractor on site before construction. Copyright for all designs and drawings in whole or in part shall remain with the Surveyors in accordance with the Copyright Act.

**Key:**

— = Building Demise

 

Scale: 1:1250 @ A3

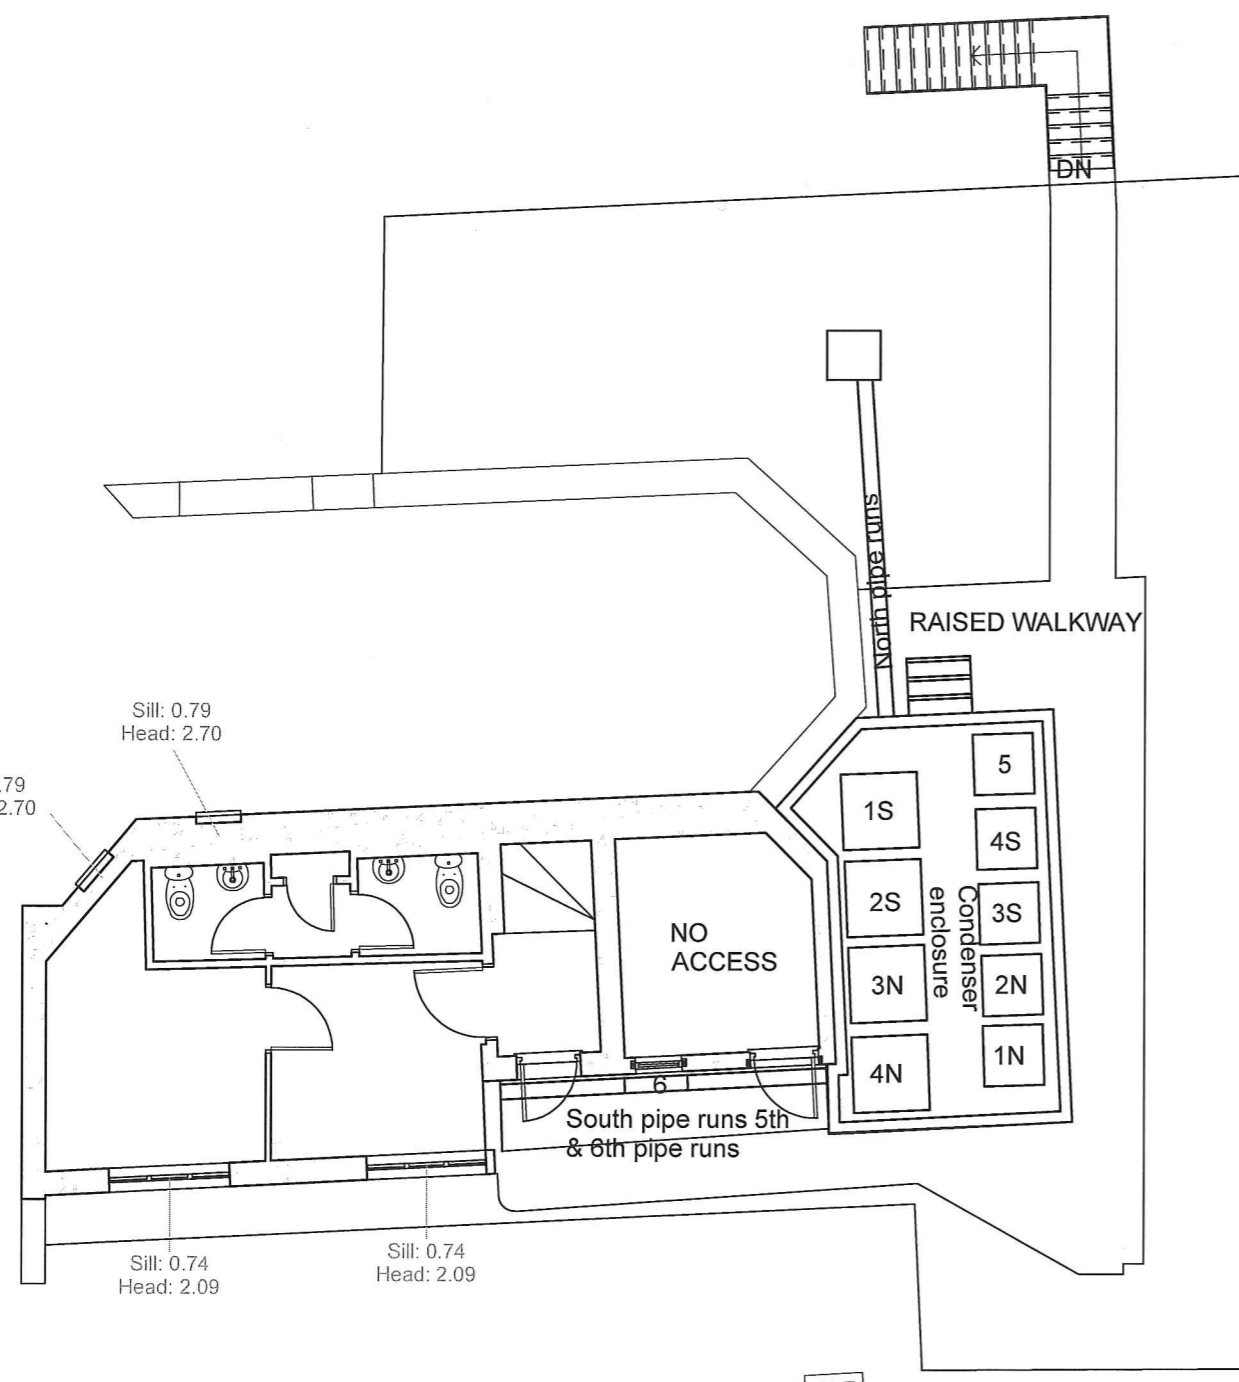

Scale: 1:100 @ A3

REV	DATE	AMENDMENT

KEY PLAN

TITLE  
Existing Roof Plan

CLIENT  
Schroders UK Real Estate Fund



OFFICE 55 Baker Street, London, W1U 8AN  
TEL 020 7861 1000  
WEB www.knightfrank.com

PROPERTY ADDRESS  
53 Parker Street,  
London WC2B 5PT

SCALE	DATE	DRAWN	CHECKED	APPROVED
As Stated @A3	14/12/2018	JA	LP	LP

STATUS

Drawing No.001

