



THE WRITTEN DIMENSIONS ARE IN ALL CASES TO
BE PREFERRED TO THE SCALED DIMENSIONS.
CONTRACTORS, SUB-CONTRACTORS AND SUPPLIERS
MUST VERIFY ALL DIMENSIONS ON SITE.

REVISIONS	DATE
-----------	------

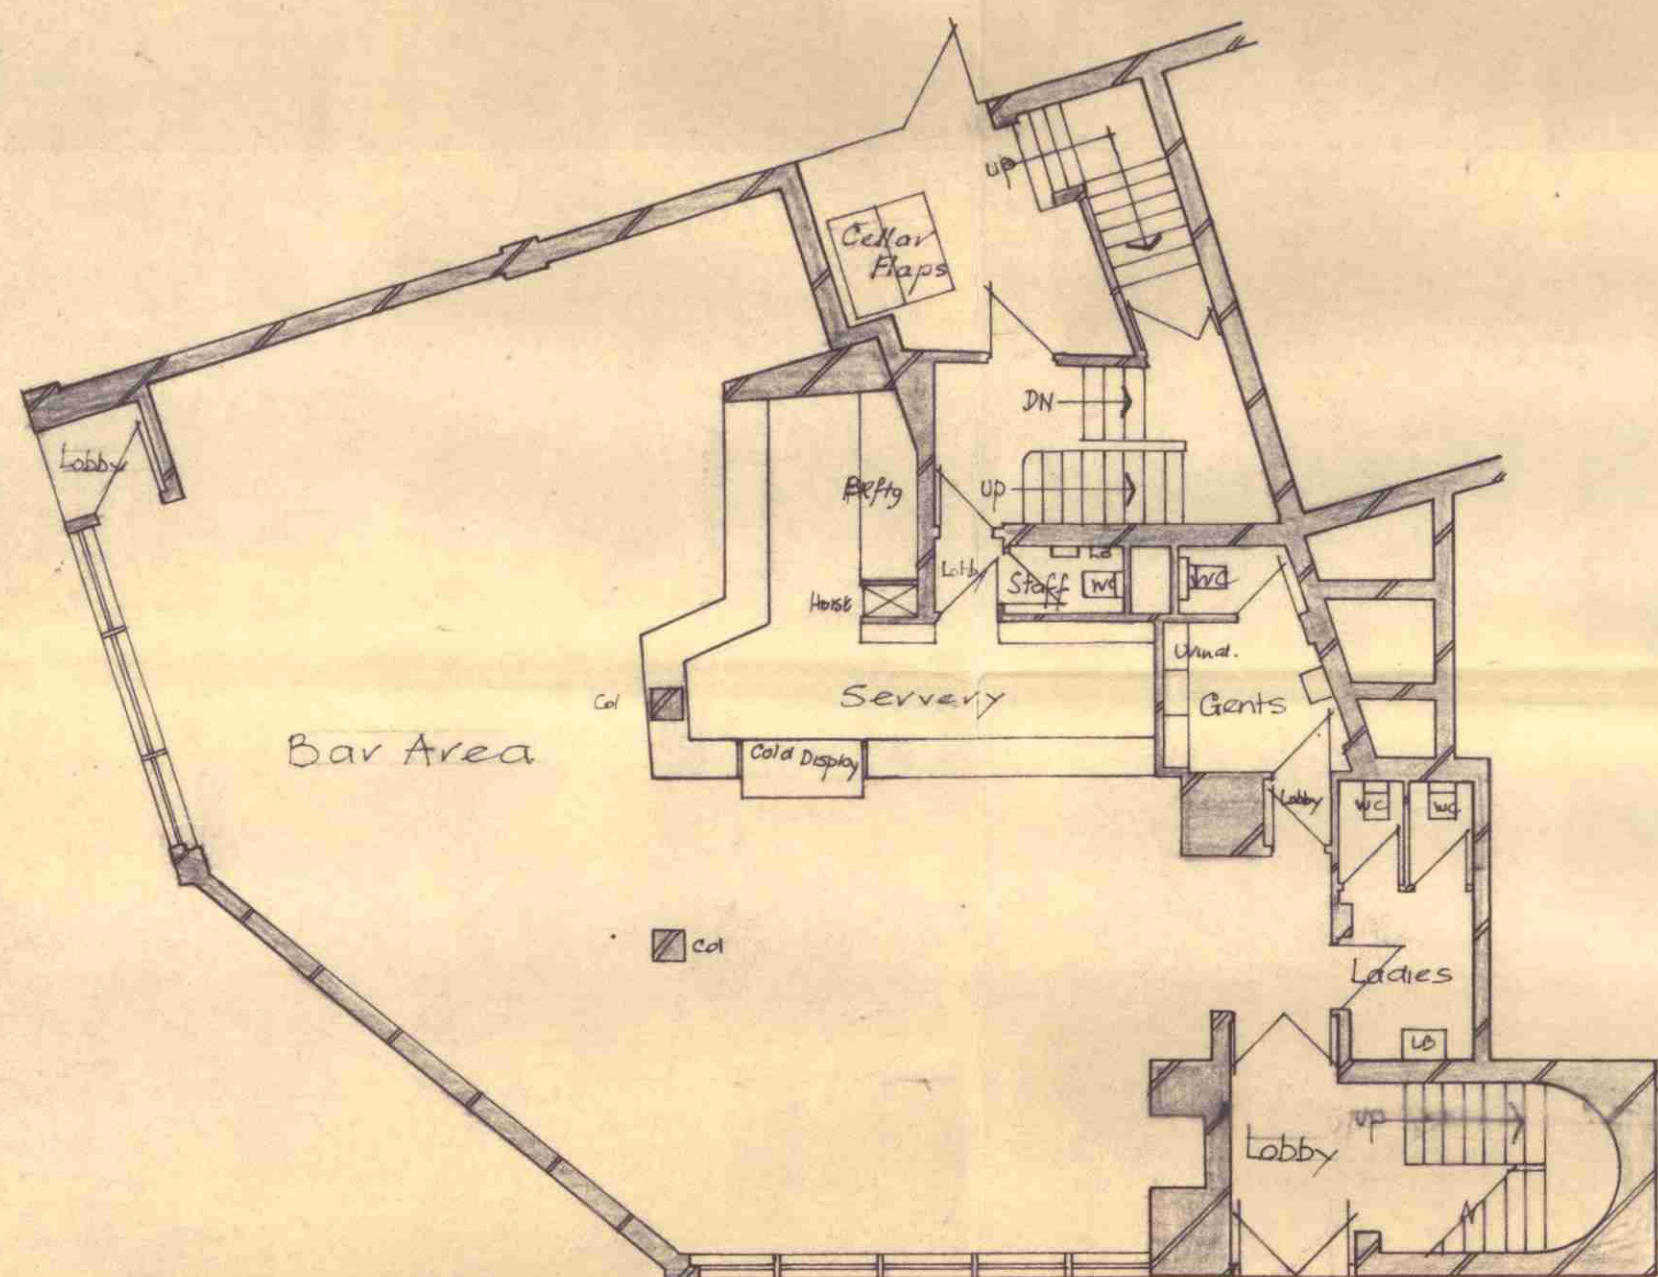

EXISTING LAYOUT.

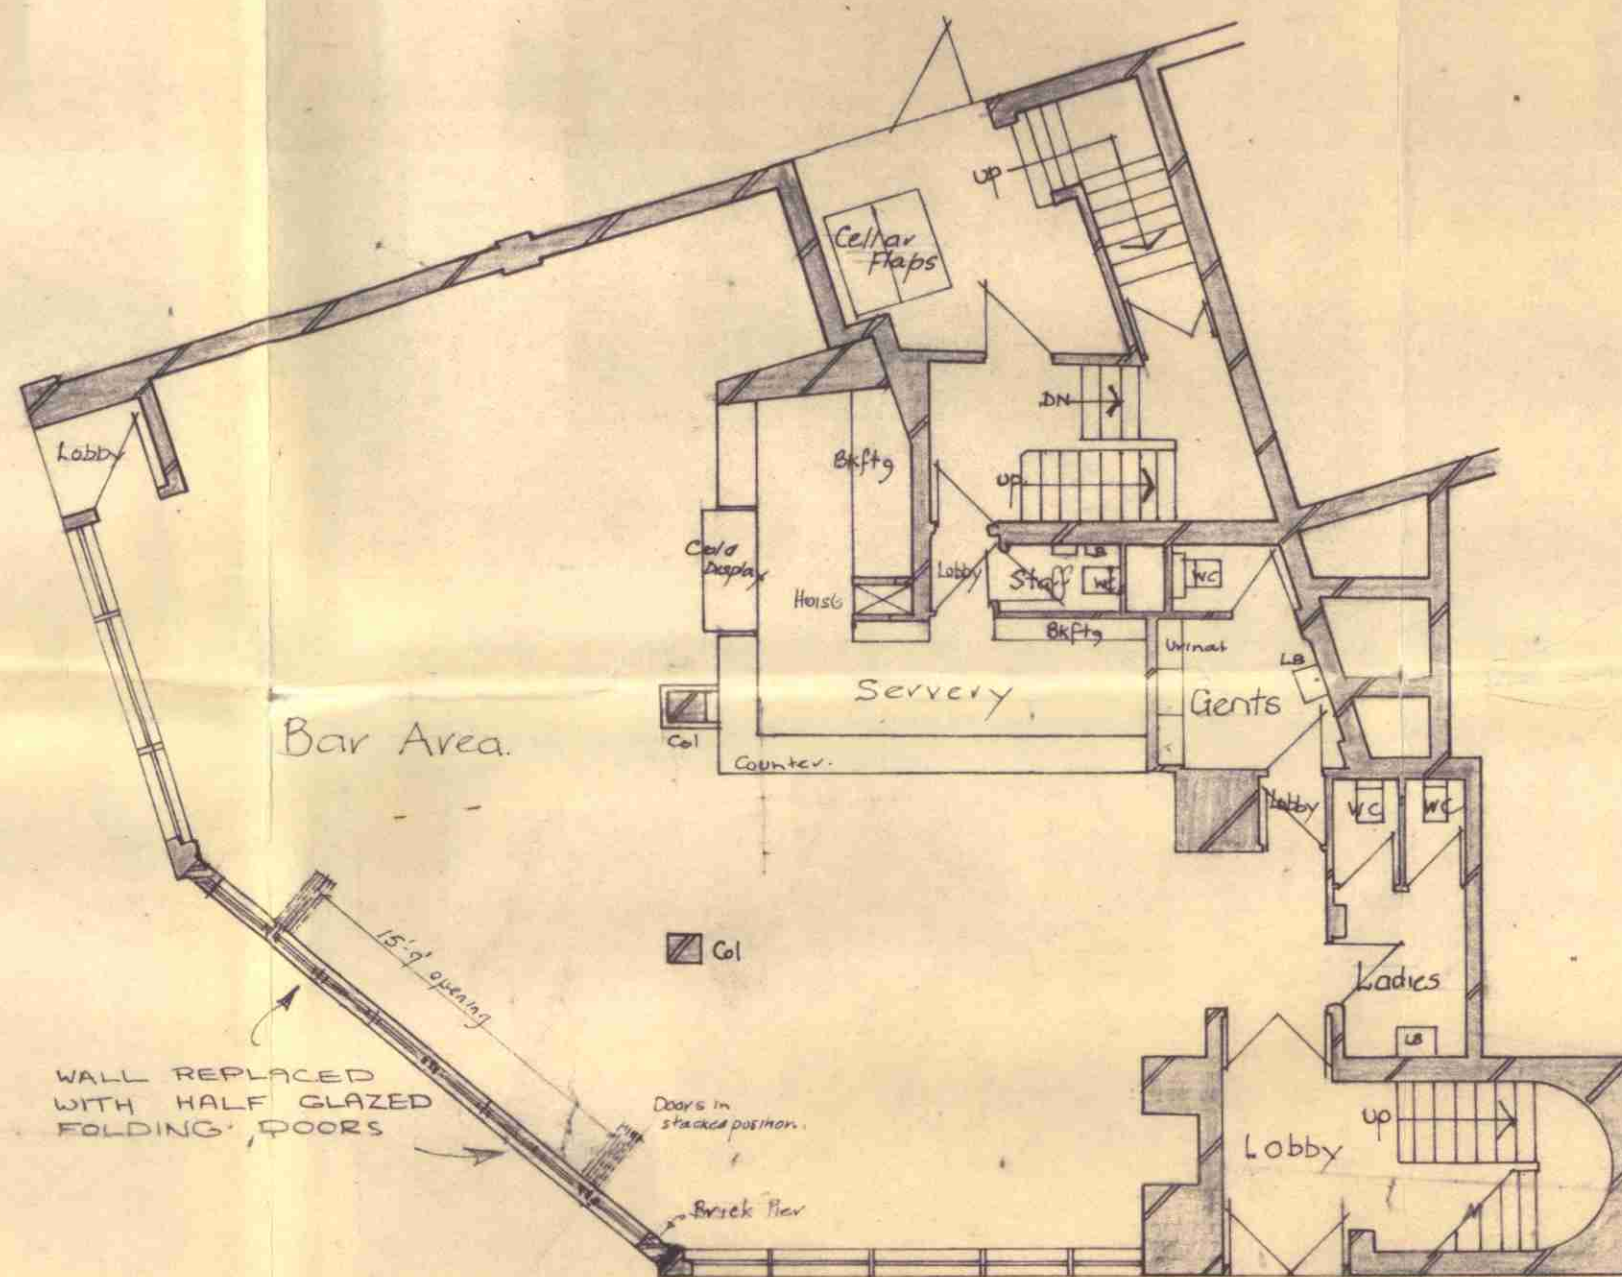

PROPOSED LAYOUT

JOB: The Sols Arms ph Hampstead Road. London N.W.1.	SCALE: $\frac{1}{8}'' = 1'-0''$
	DATE: 4.8.82
	DRAWN:
	CHECKED:
	C.A.


TITLE:
PROPOSED & EXISTING
LAYOUT PLANS.
TO GROUND FLOOR

CTP/L12/11/C/34673

LONDON BOROUGH OF CAMDEN
TOWN AND COUNTRY PLANNING ROBS
15 SEP 1982
PLANS APPROVED
~~NOT APPROVED~~
ON BEHALF OF THE COUNCIL


NO: 82072/2	REVISION:
----------------	-----------

Truman Taverns North
The White Lion p.h.
1st Floor Offices
Burnt Oak Broadway
Edgeware
Middx

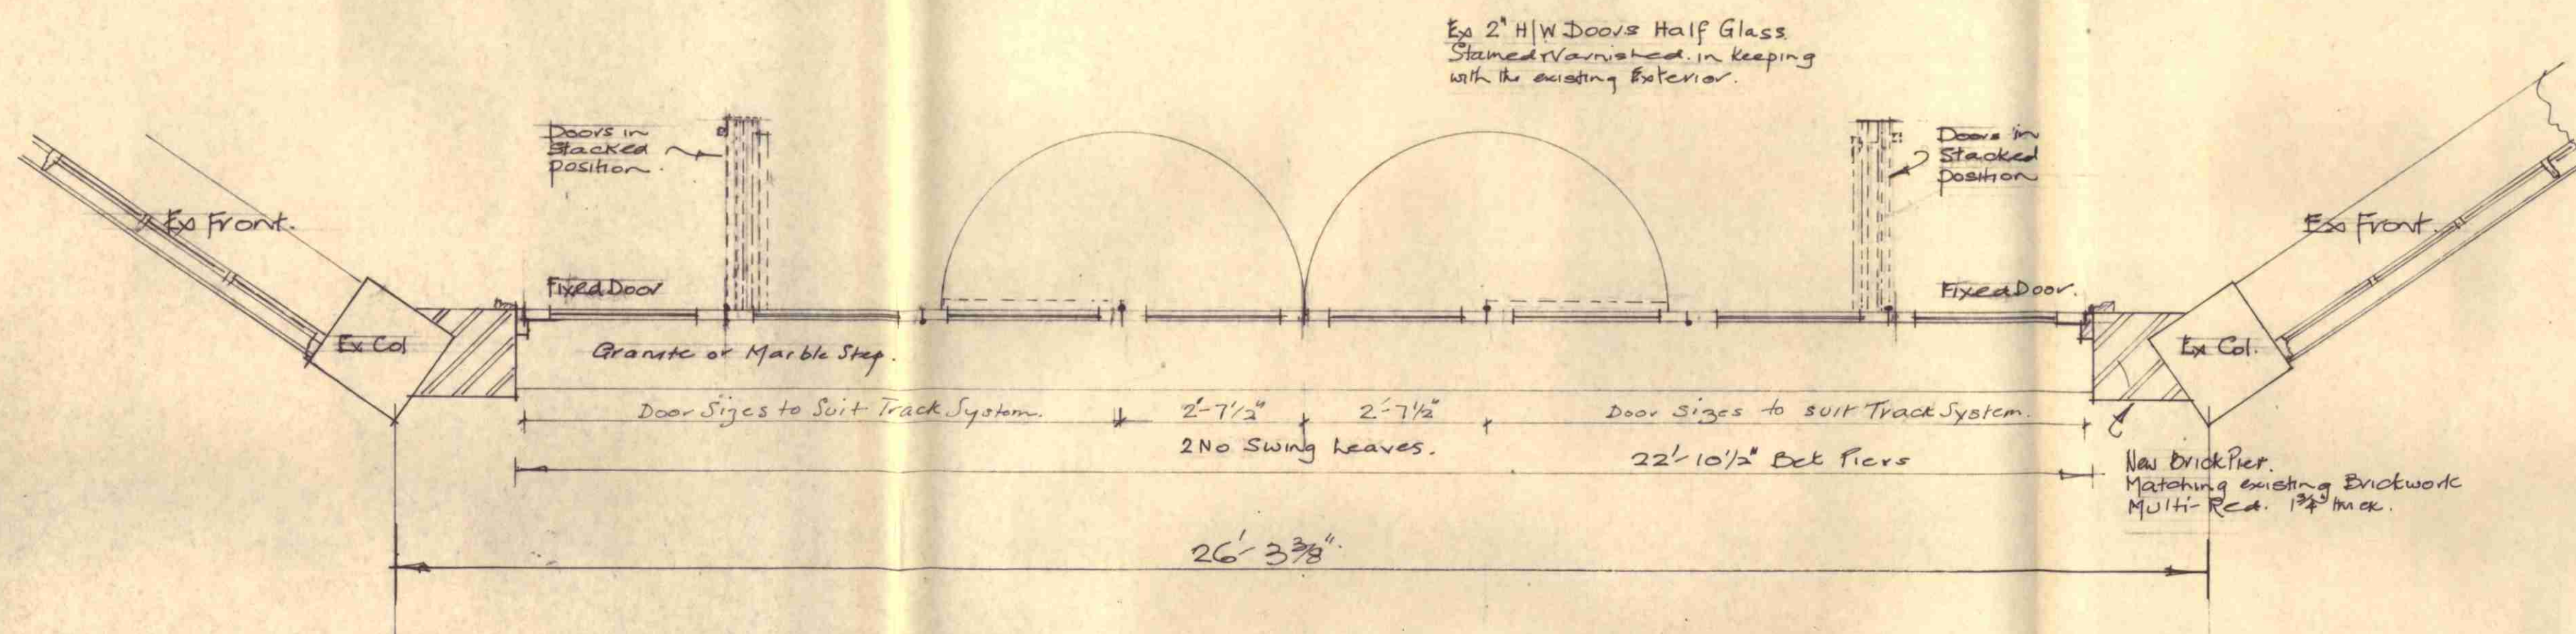

Private Forecourt.

Plan.

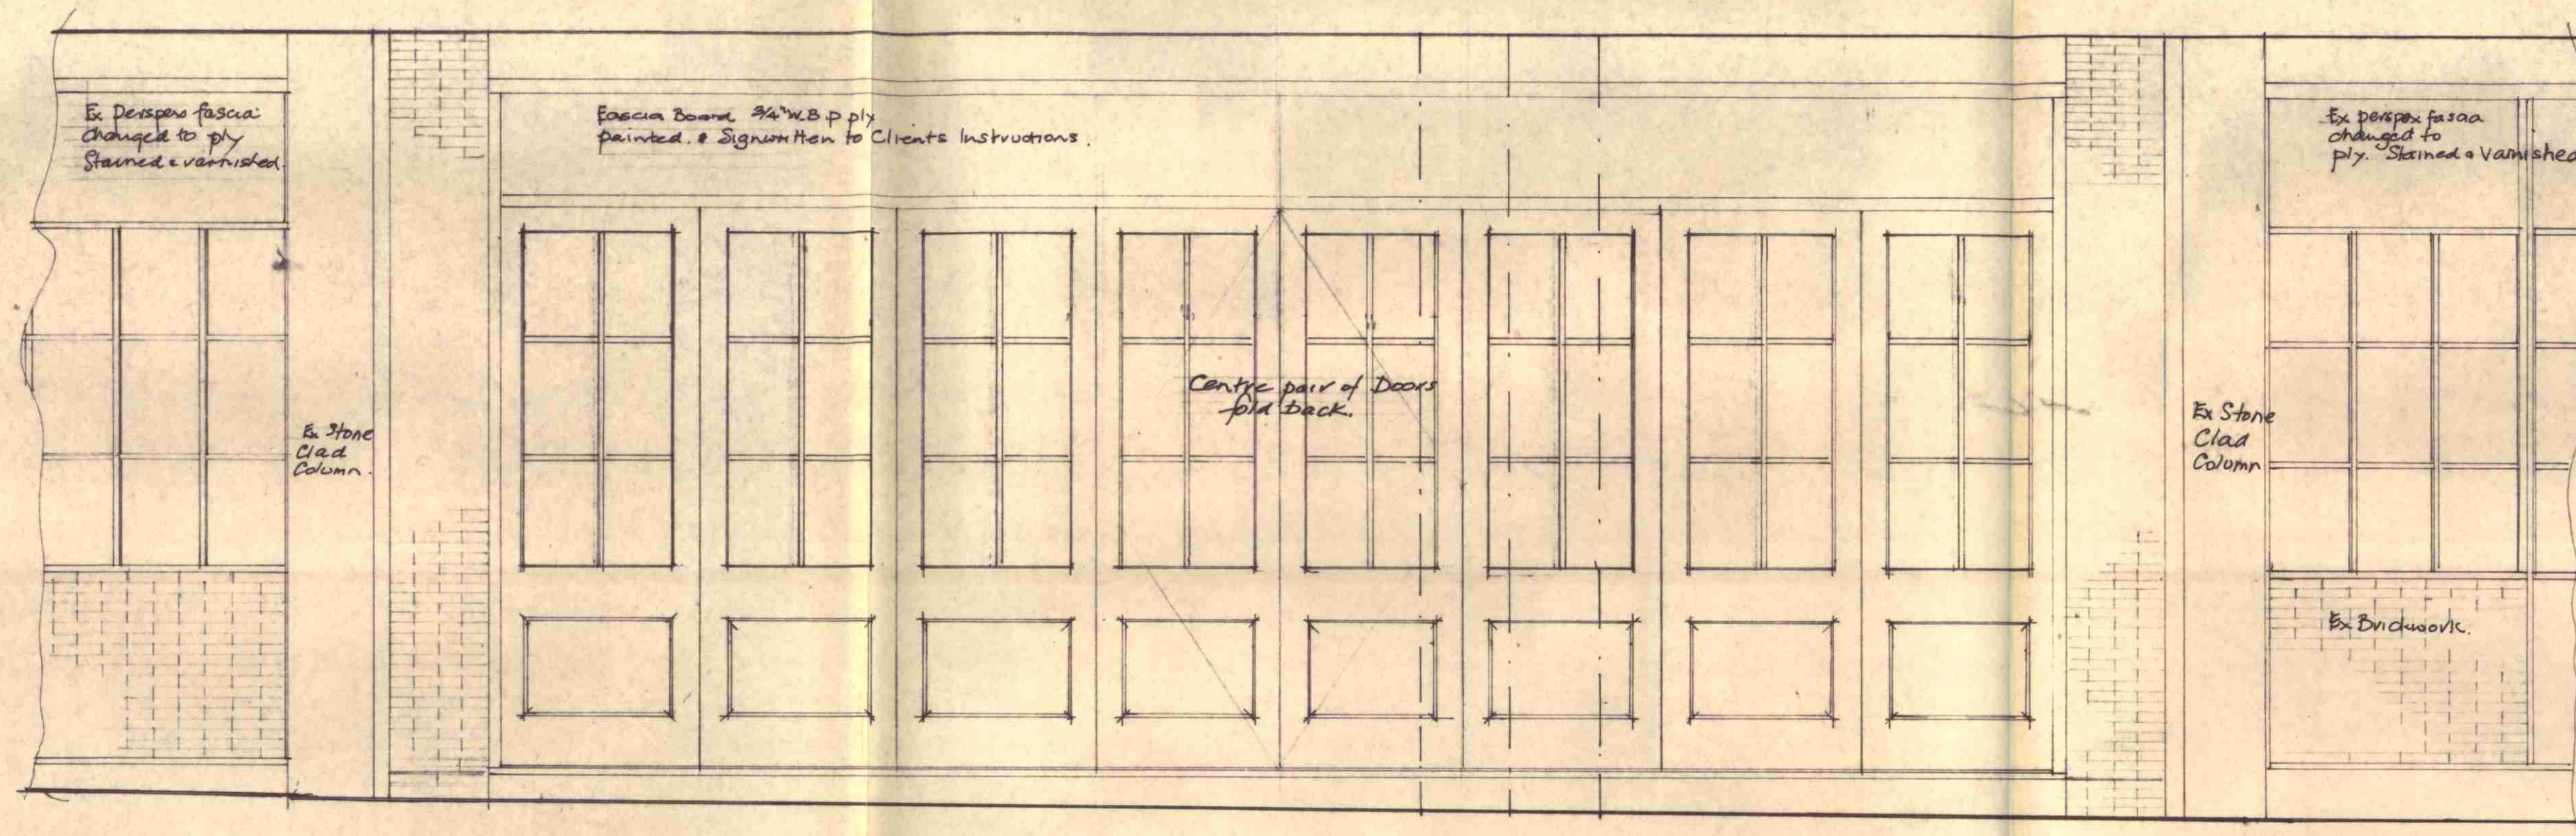


Elevation.

Proposed Alteration to Frontage.
Corner of. Drummond St/Hampstead Road.
The Sols Arms ph.
65/68 Hampstead Road.
London, N.W.1.

To. Truman Taverns (Northern Region)
White Lion ph.
435, Burnt Oak Broadway.
Edgware. Middx.

CTP/412/11/C/34673

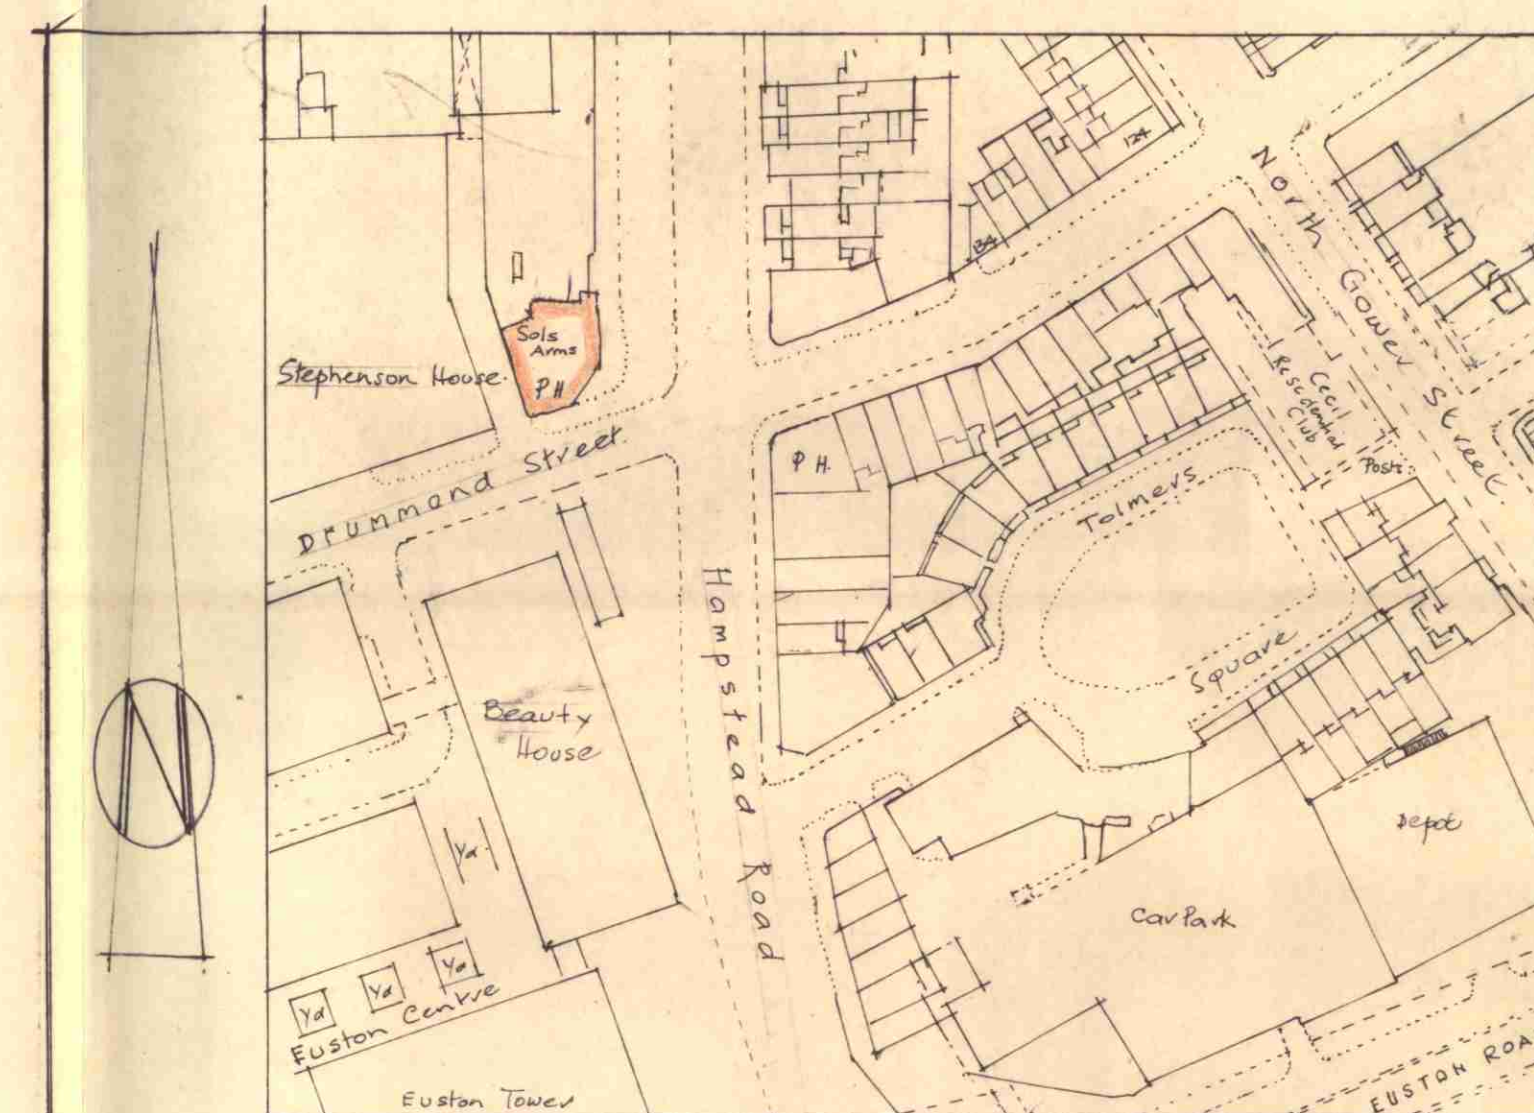

Site Plan

Scale 1:1250

Dwg No 82072/1

Ostley P.J. Ltd
107 Hampton Road
Hampton Hill
Middx

Date: 3rd Aug 1982

Scale: 1/2" = 1'0"

tele 01-977 1051-2

