
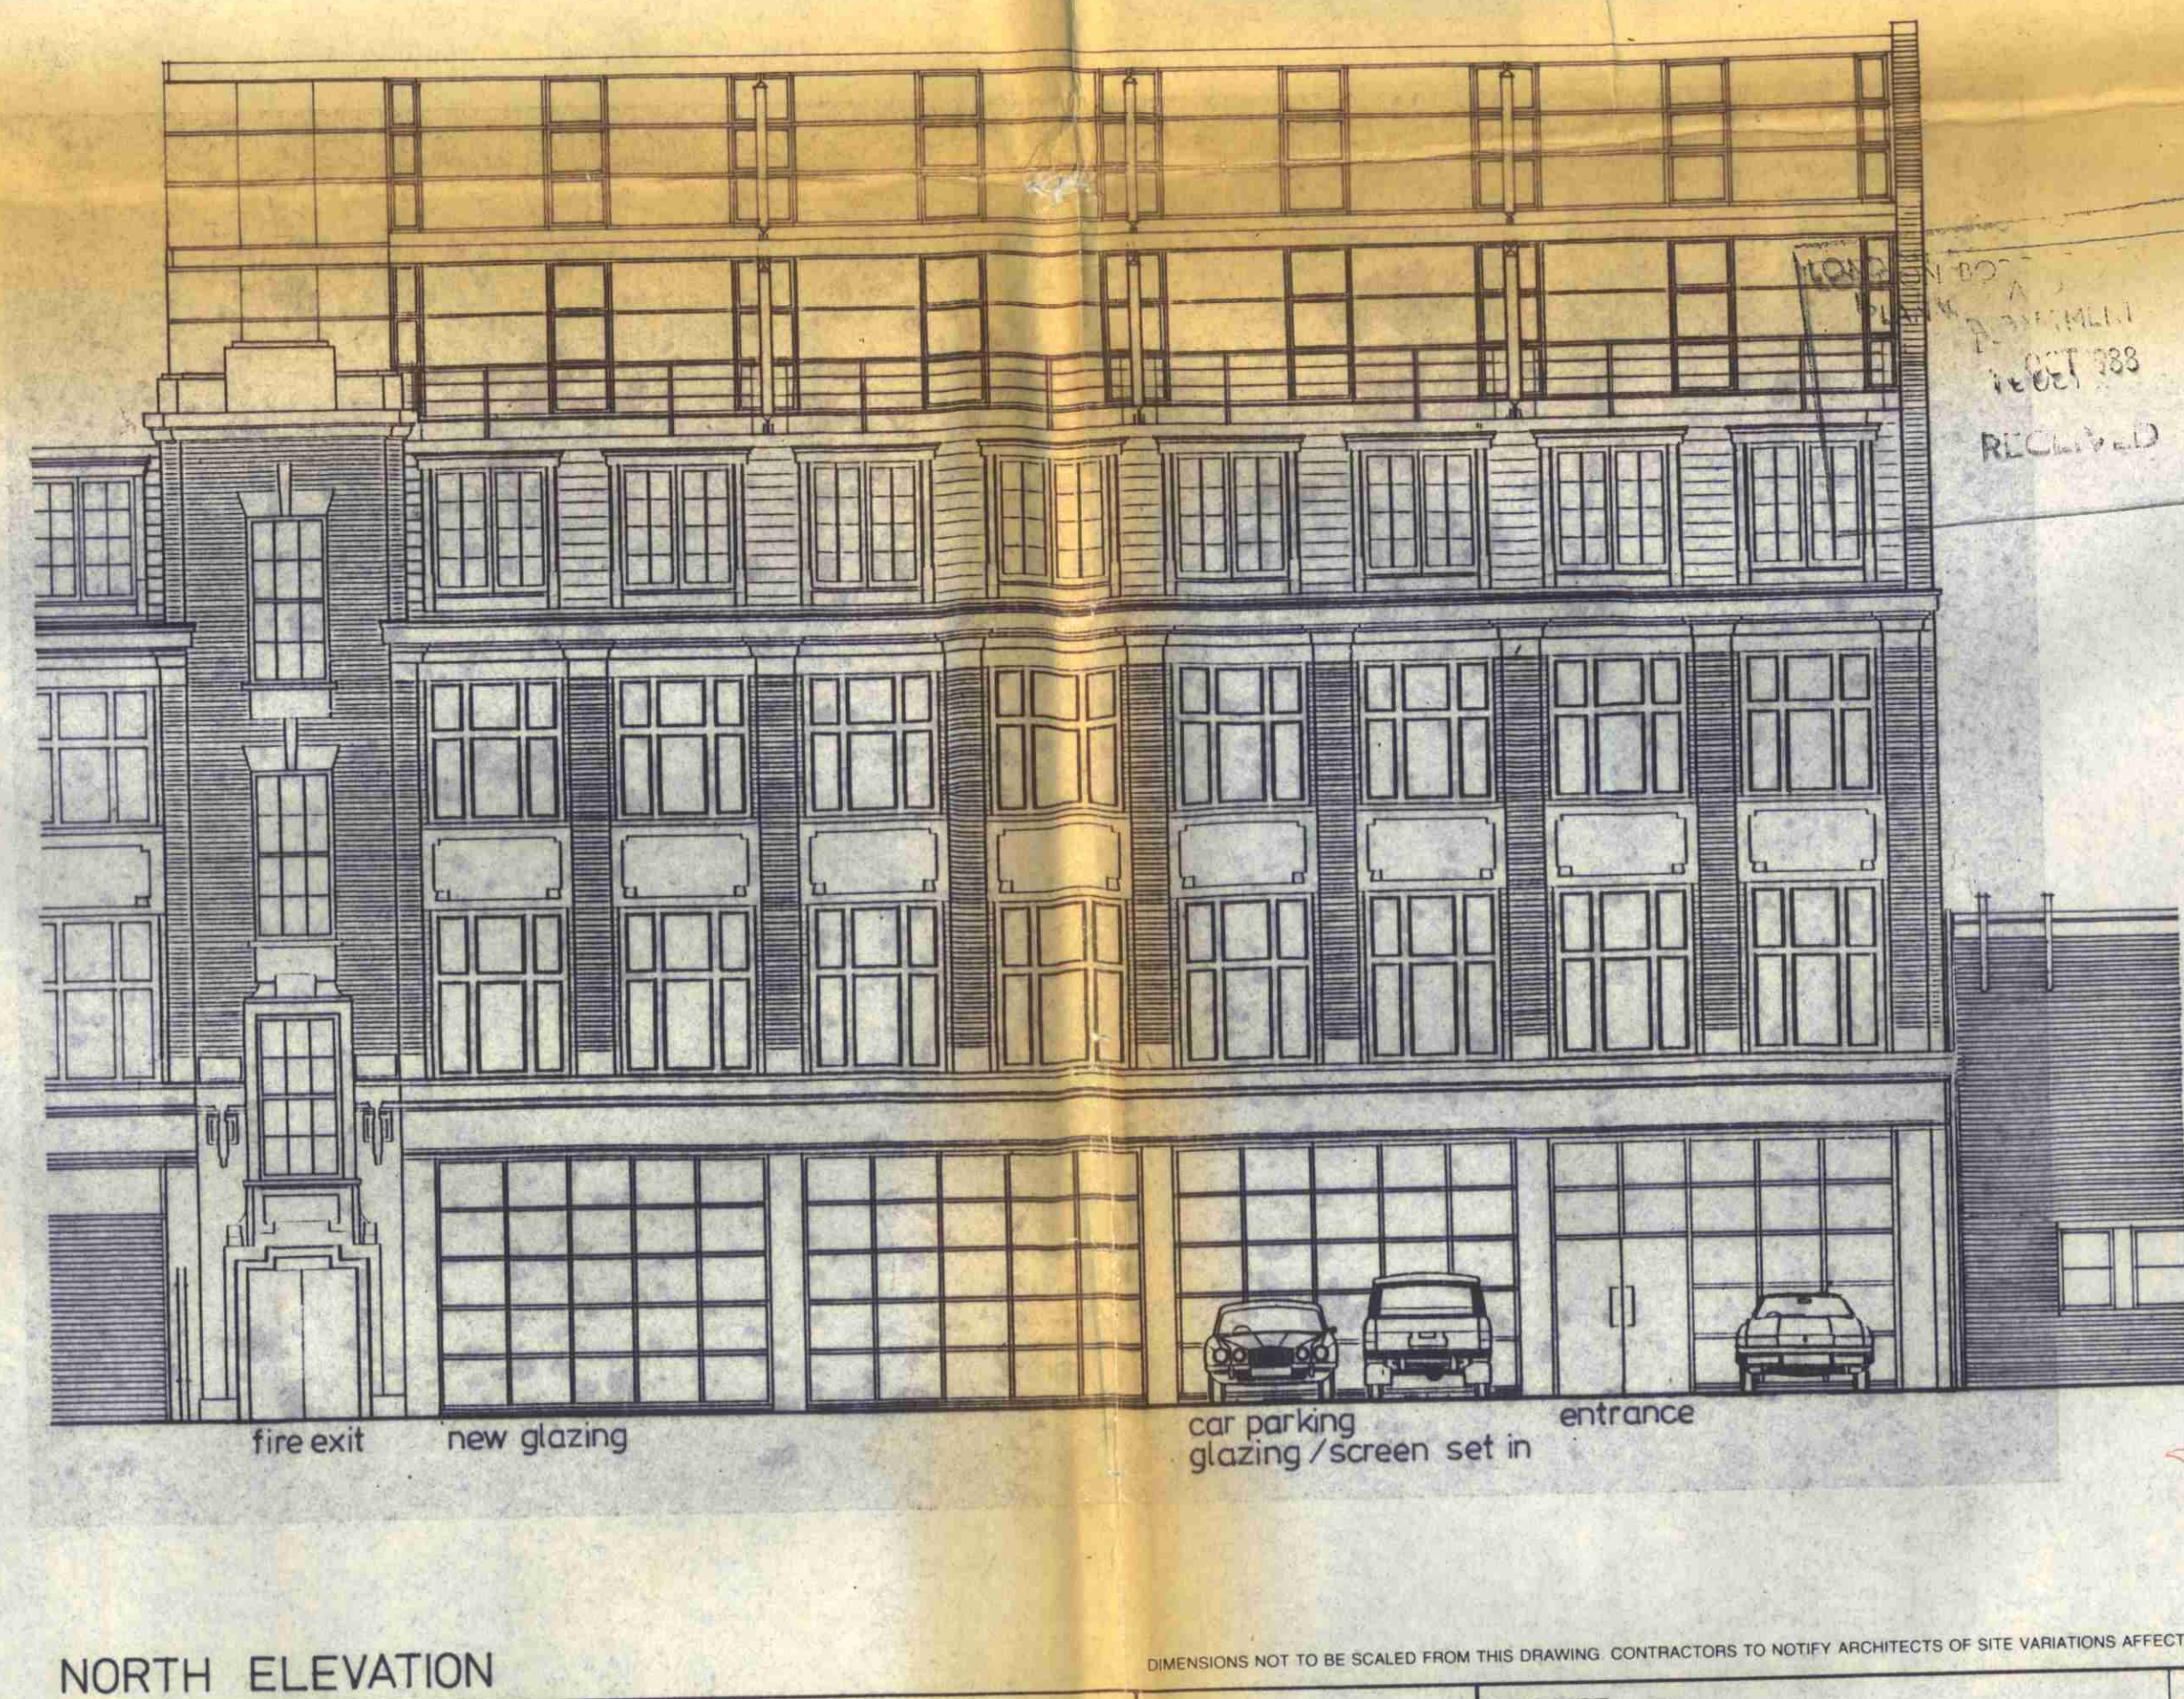
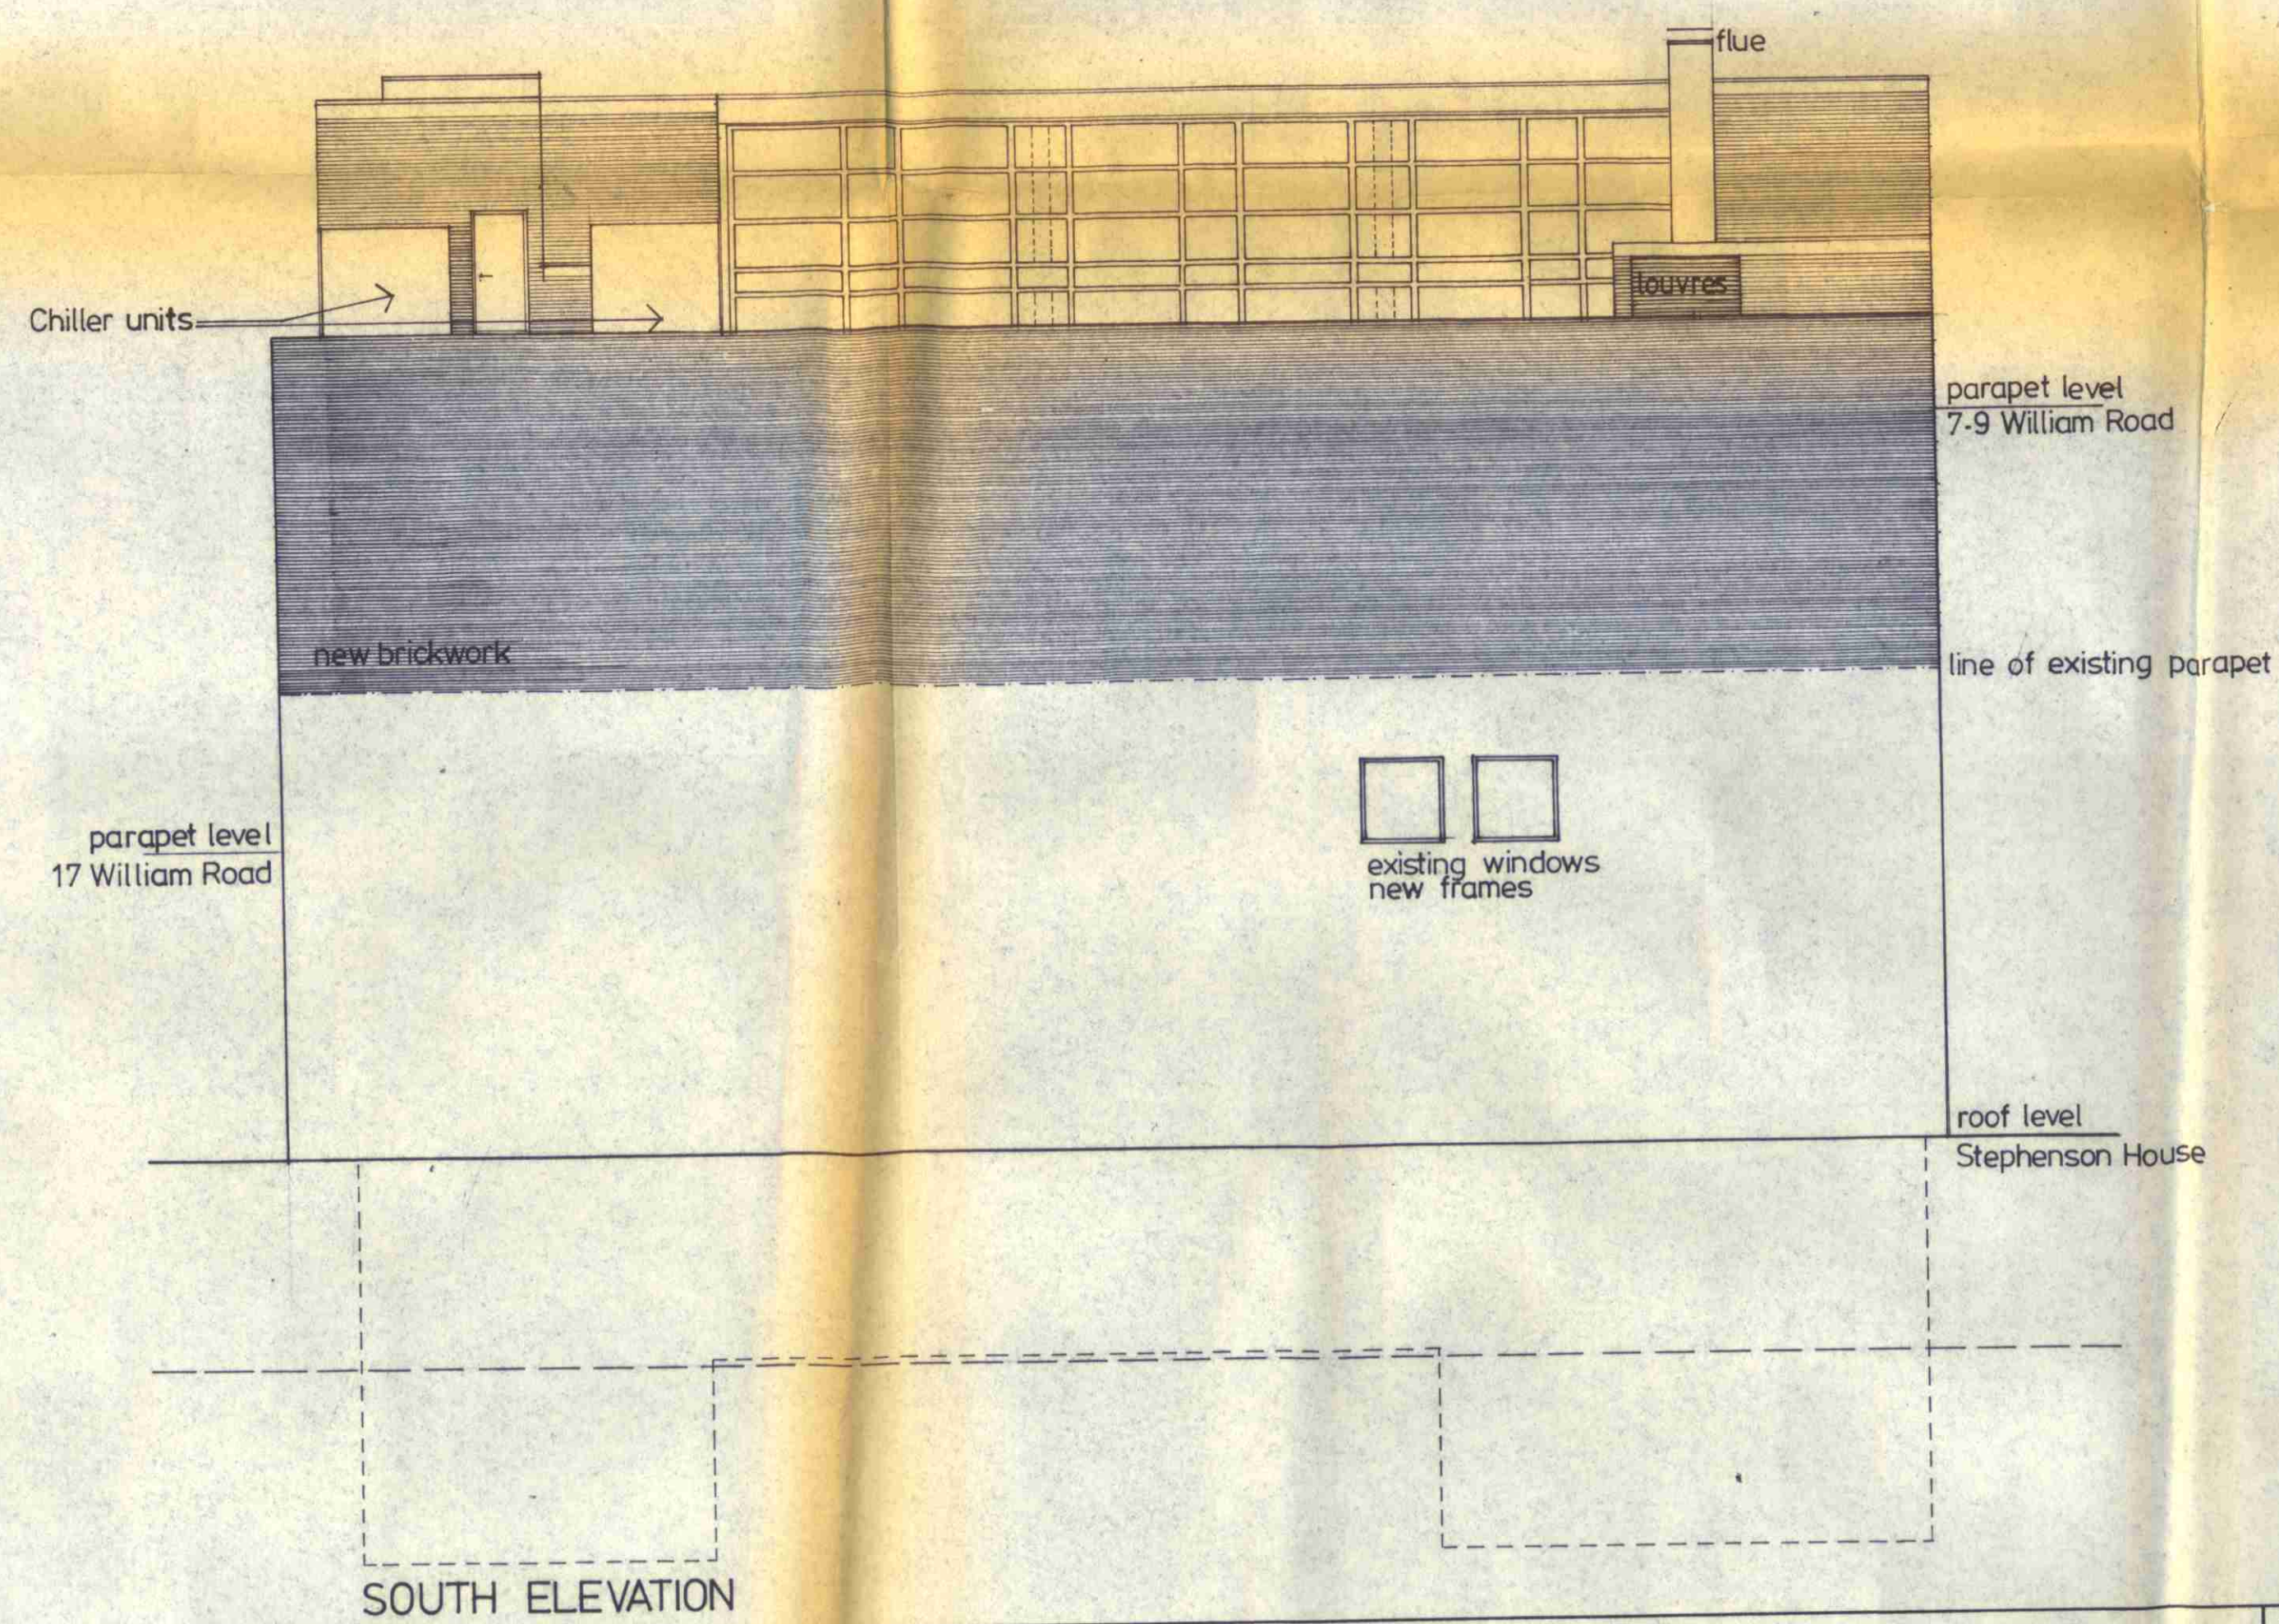
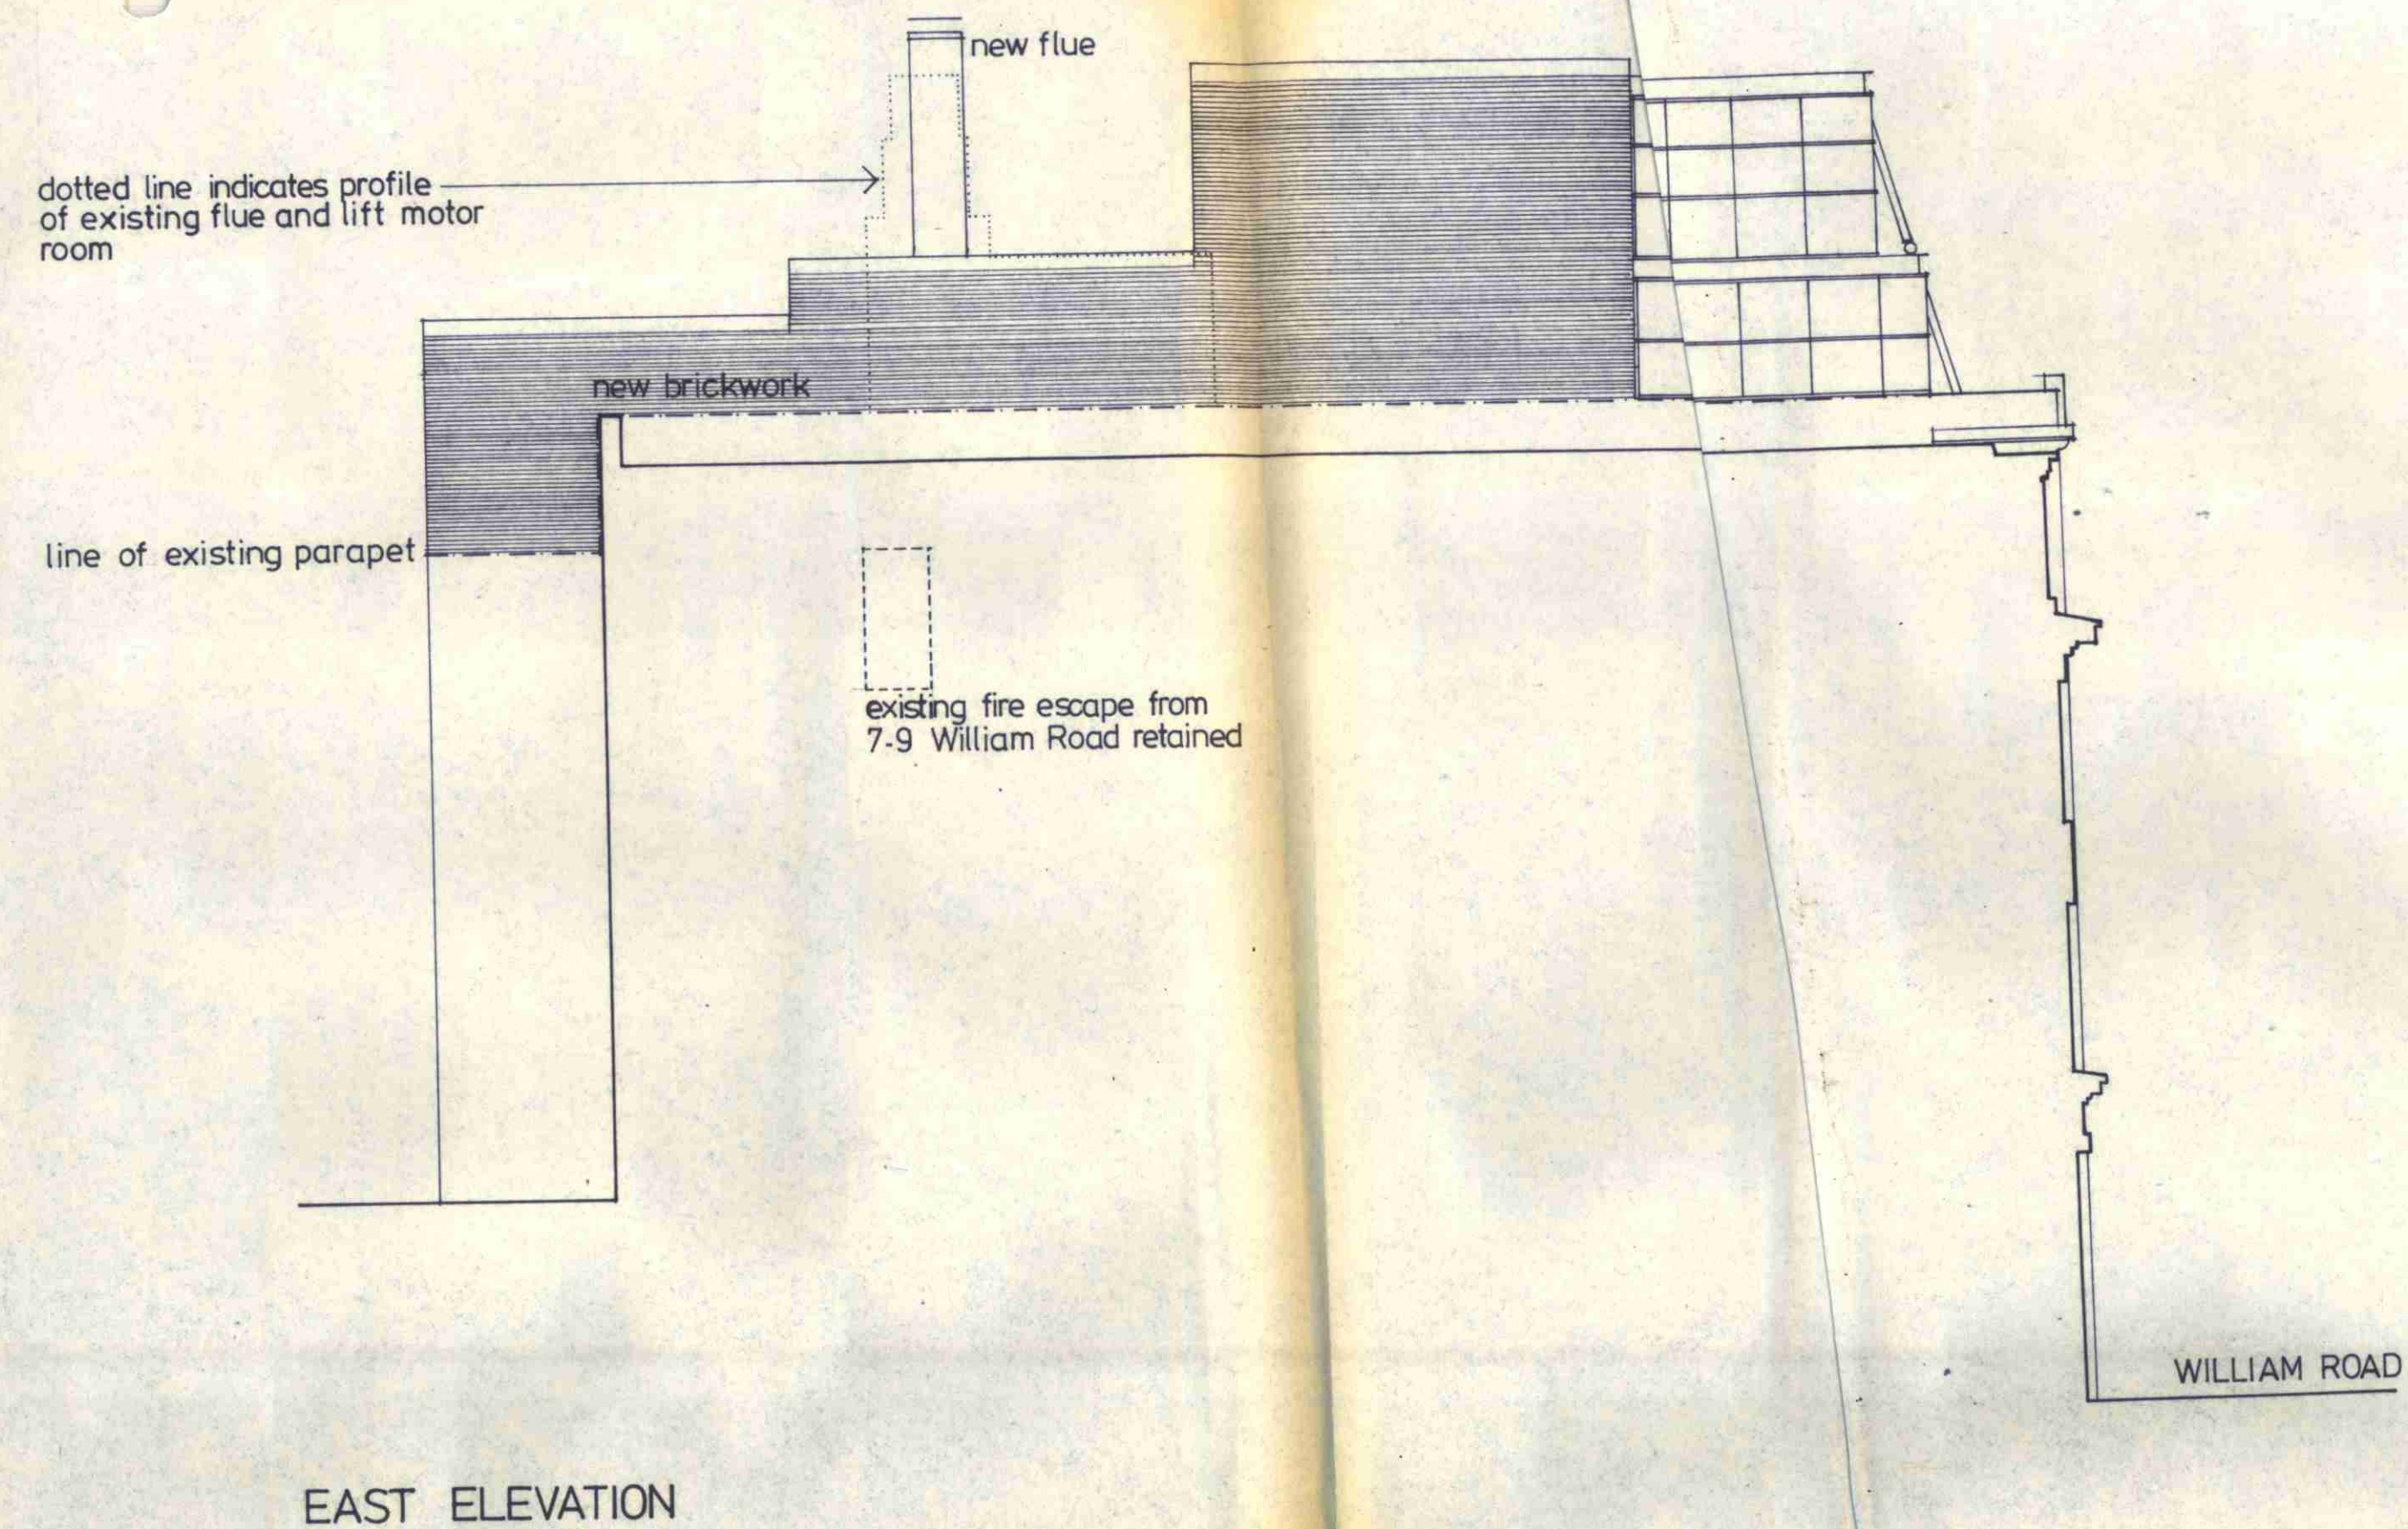


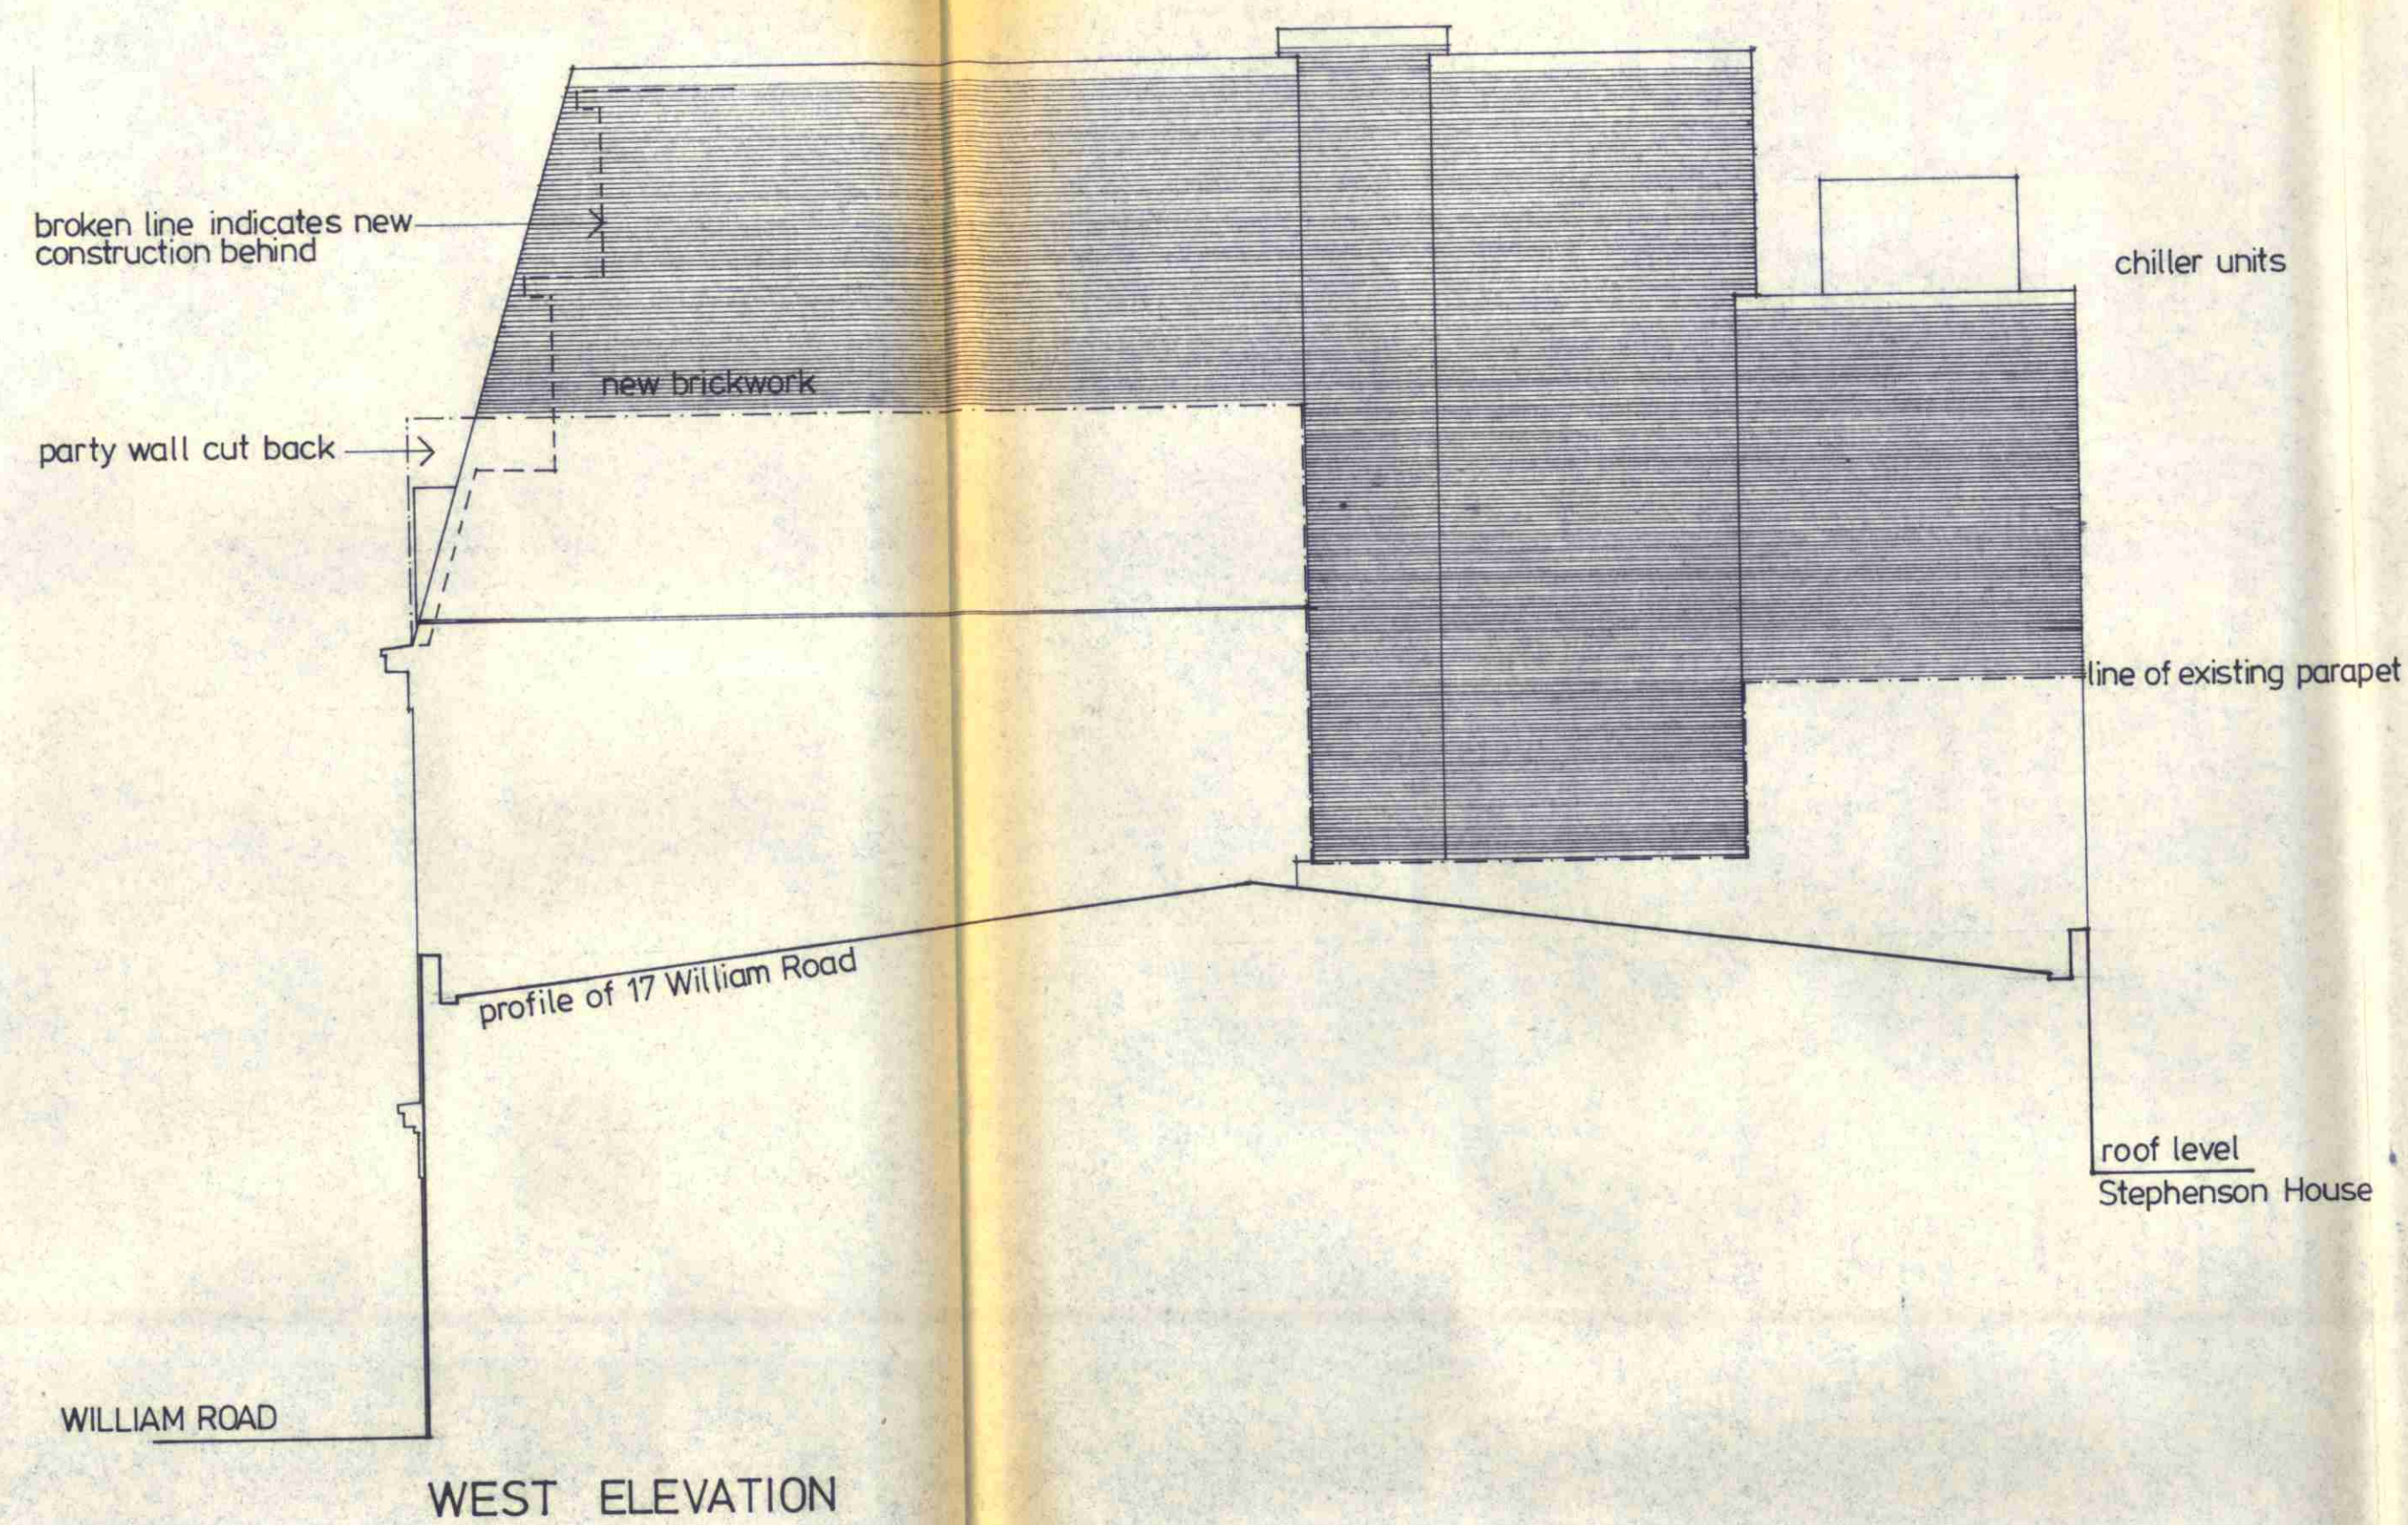



REVISIONS

NOTES

EVA JIRICNA
ARCHITECTS
7 DERING STREET
LONDON W1R 9AB
TEL No. 01 629 7077
FAX No. 01 491 3370

PROJECT
11 / 15 WILLIAM ROAD
DRAWING TITLE
ELEVATION PROPOSED

DATE
OCT 88
SCALE
1:100
DRAWING No
447/235
REV

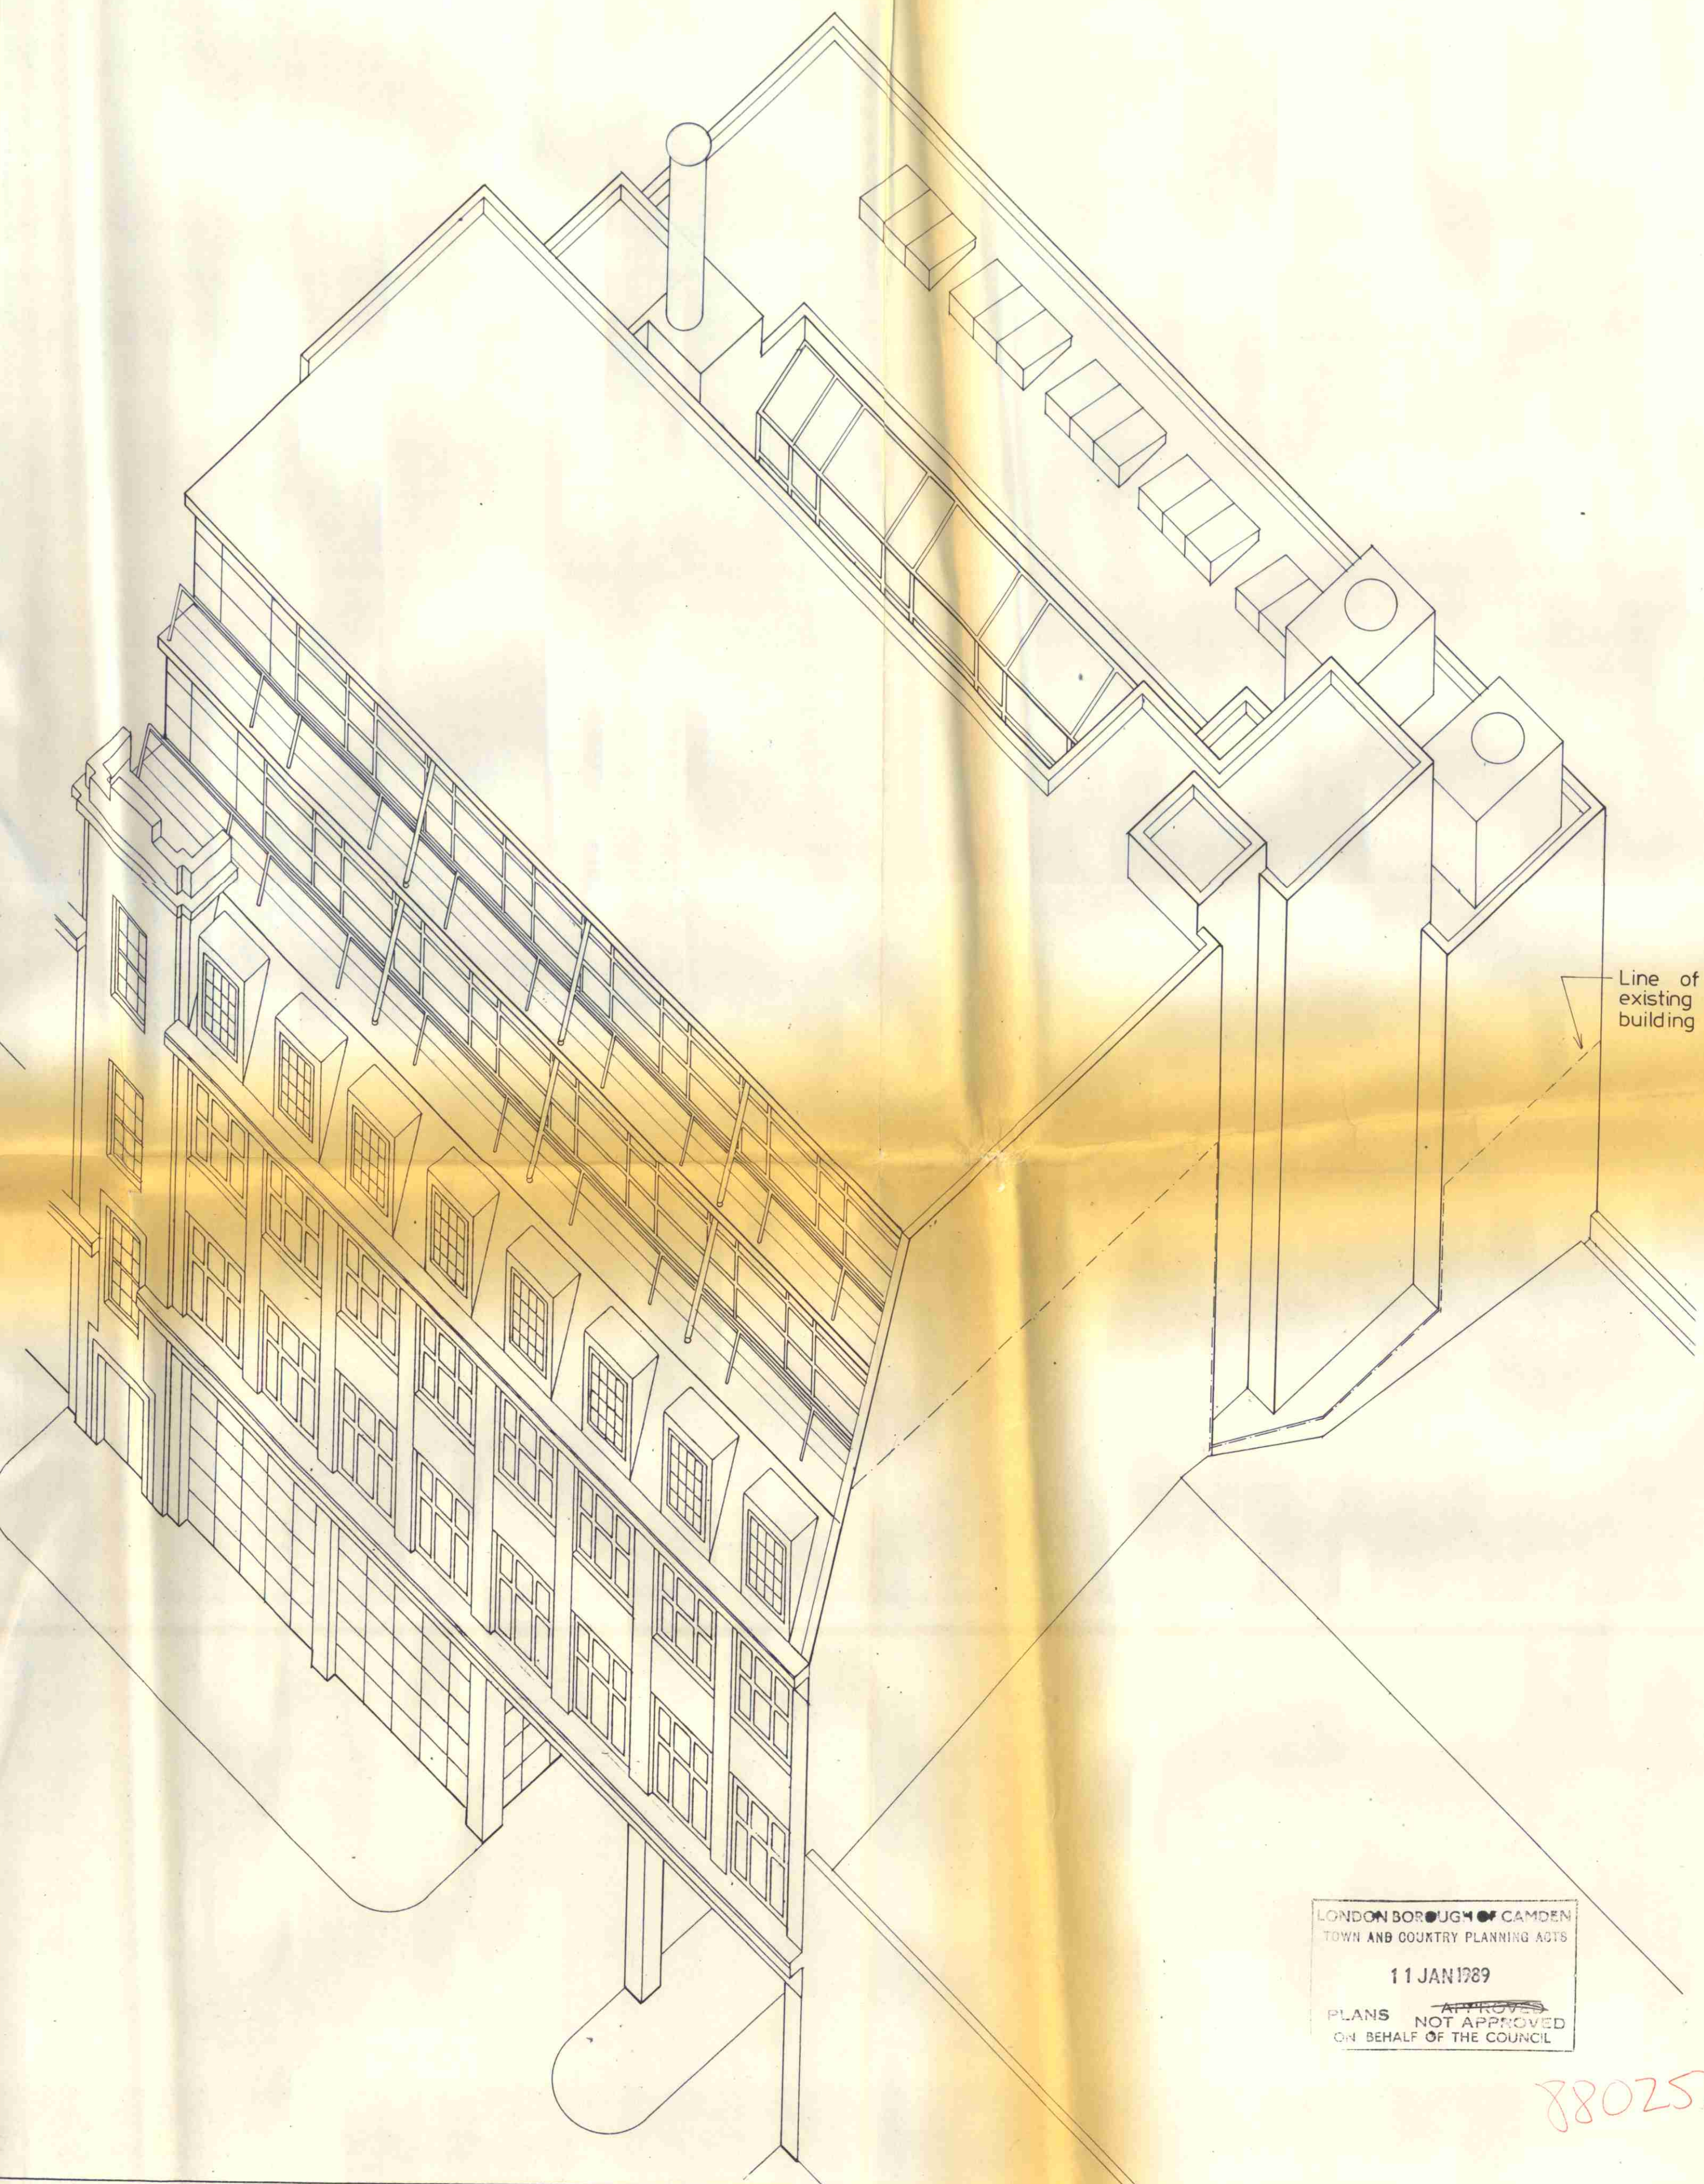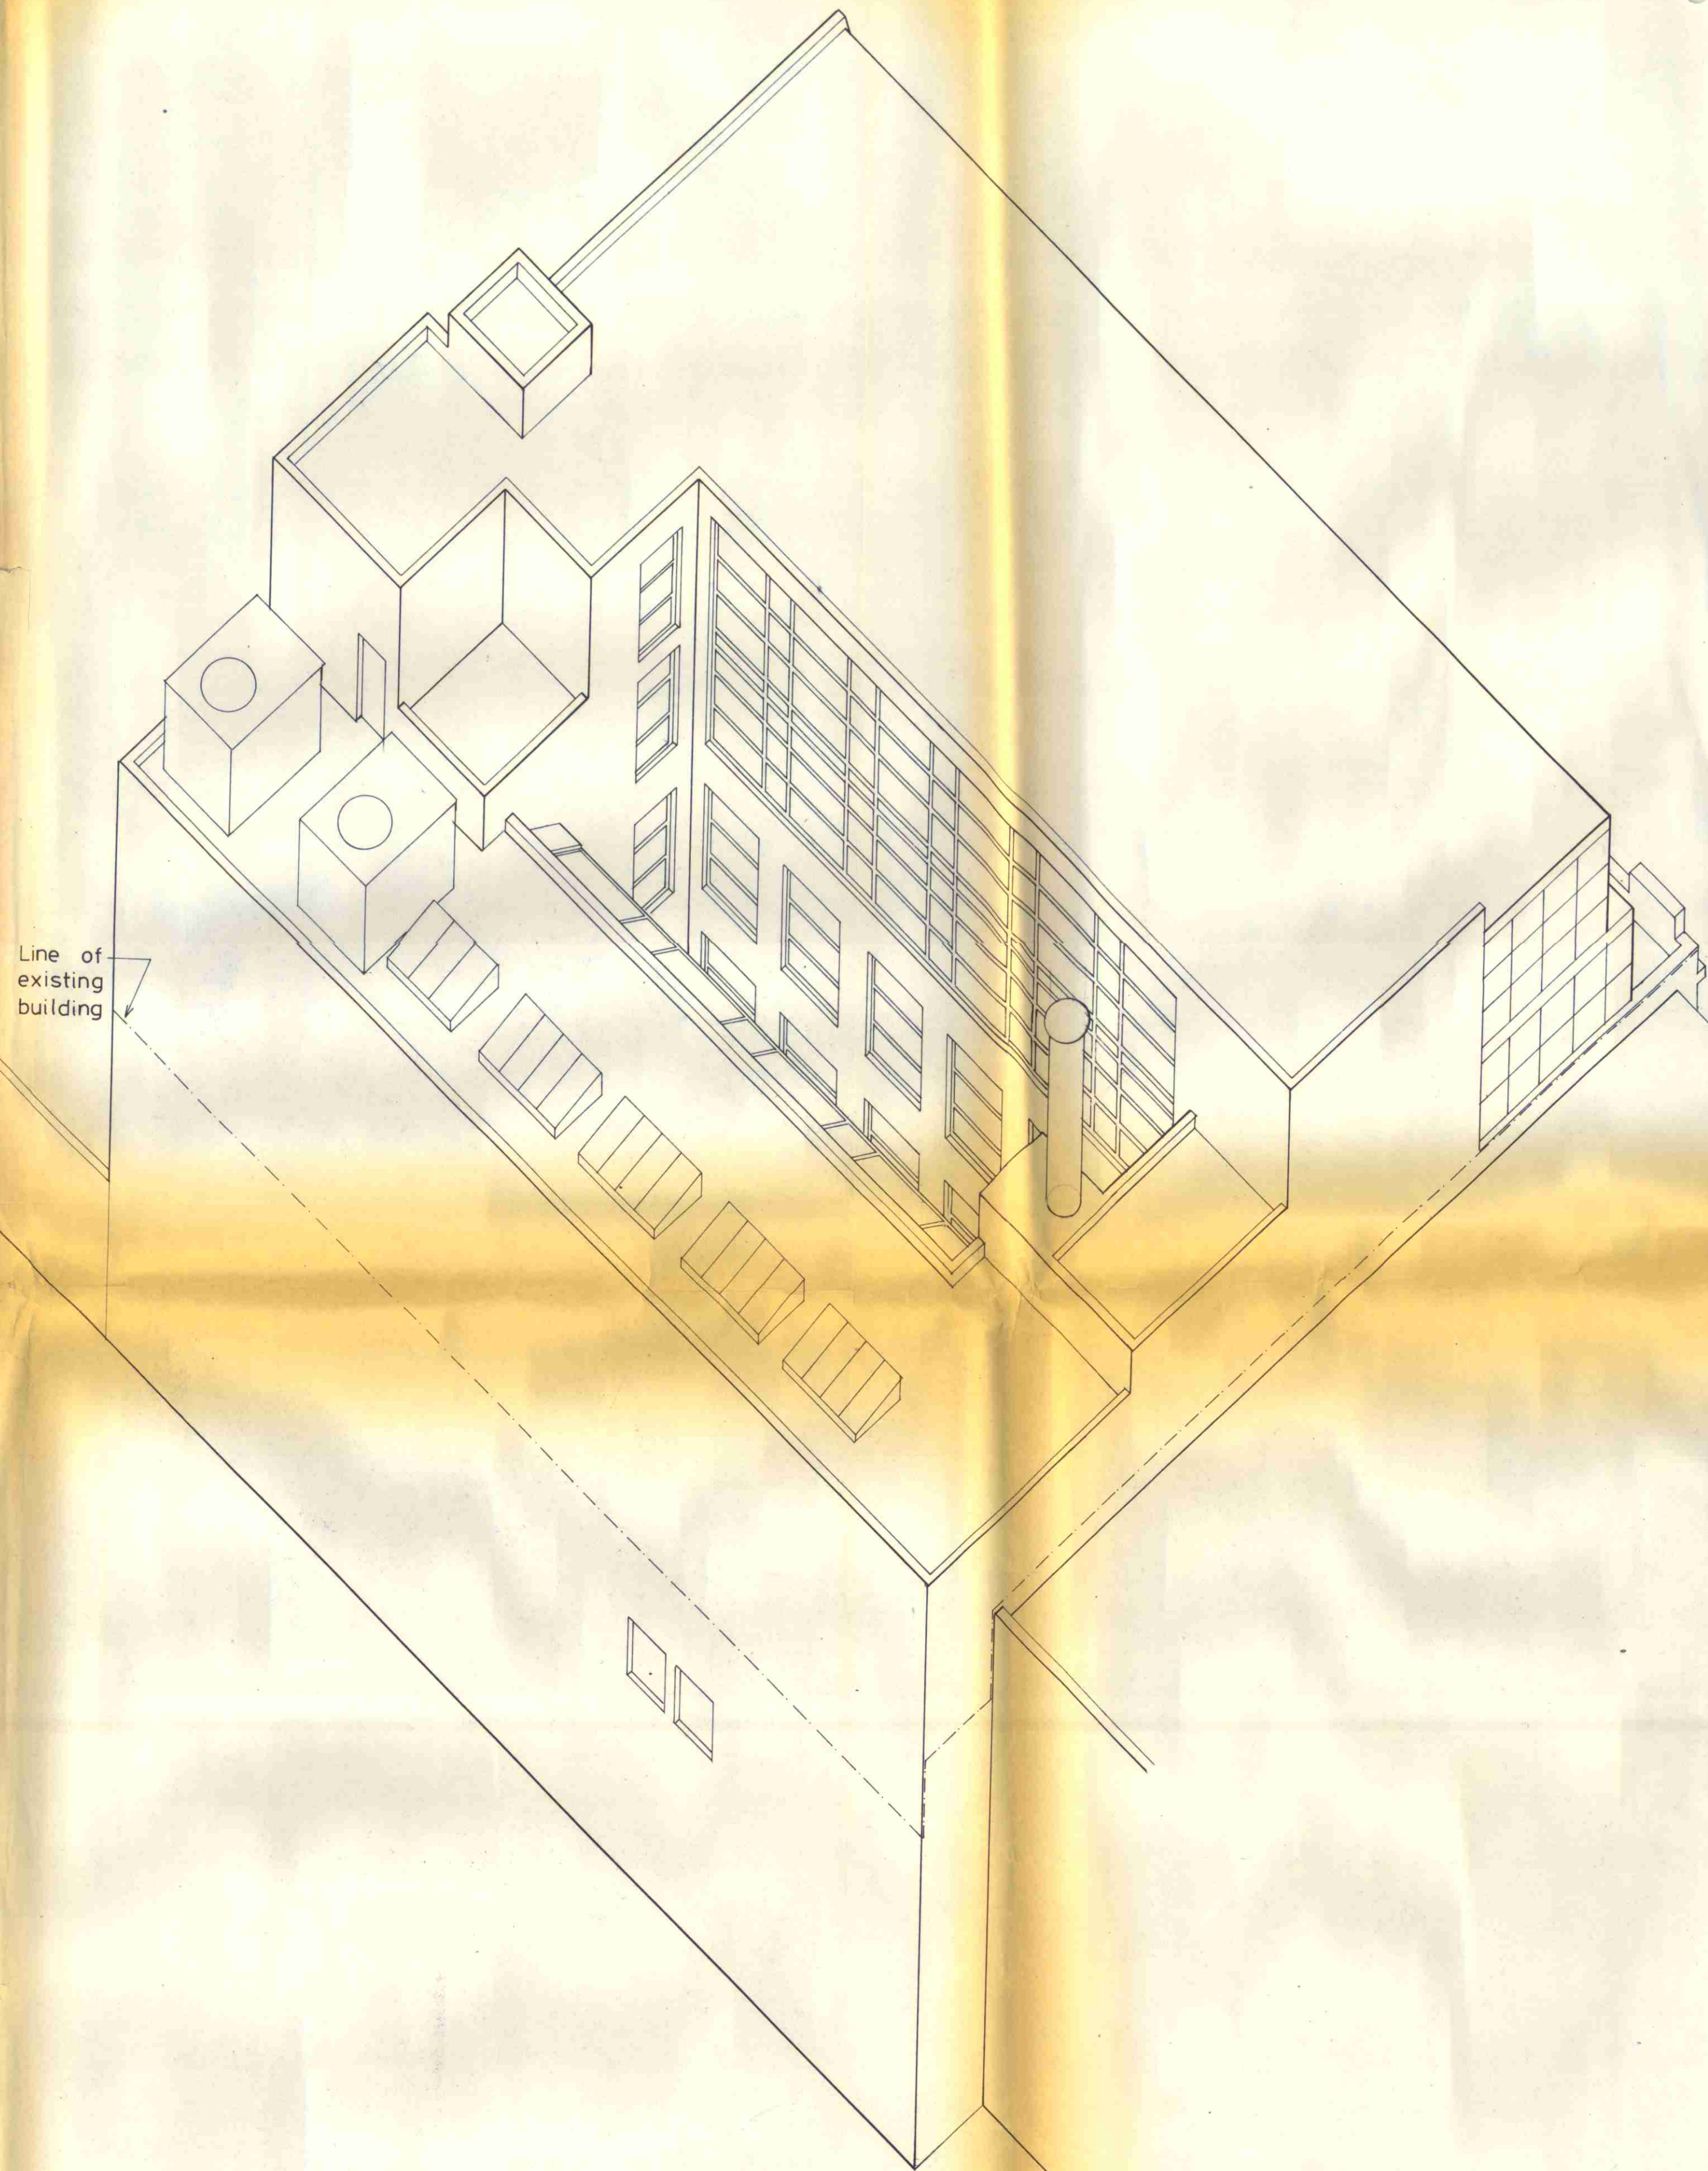

LONDON BOROUGH OF CAMDEN
TOWN AND COUNTRY PLANNING ACTS
11 JAN 1989
APPROVED
PLANS NOT APPROVED
ON BEHALF OF THE COUNCIL

8802576

REVISIONS

NOTES

EVA JIRICNA
ARCHITECTS

7, DERING STREET
LONDON W1R 9AB
TEL No. 01 629 7077
FAX No. 01 491 3370


PROJECT
11 / 15 WILLIAM ROAD

DRAWING TITLE
AXONOMETRIC OF PROPOSED


DATE
OCT 88

SCALE
1:100


DRAWING No. REV
447 236

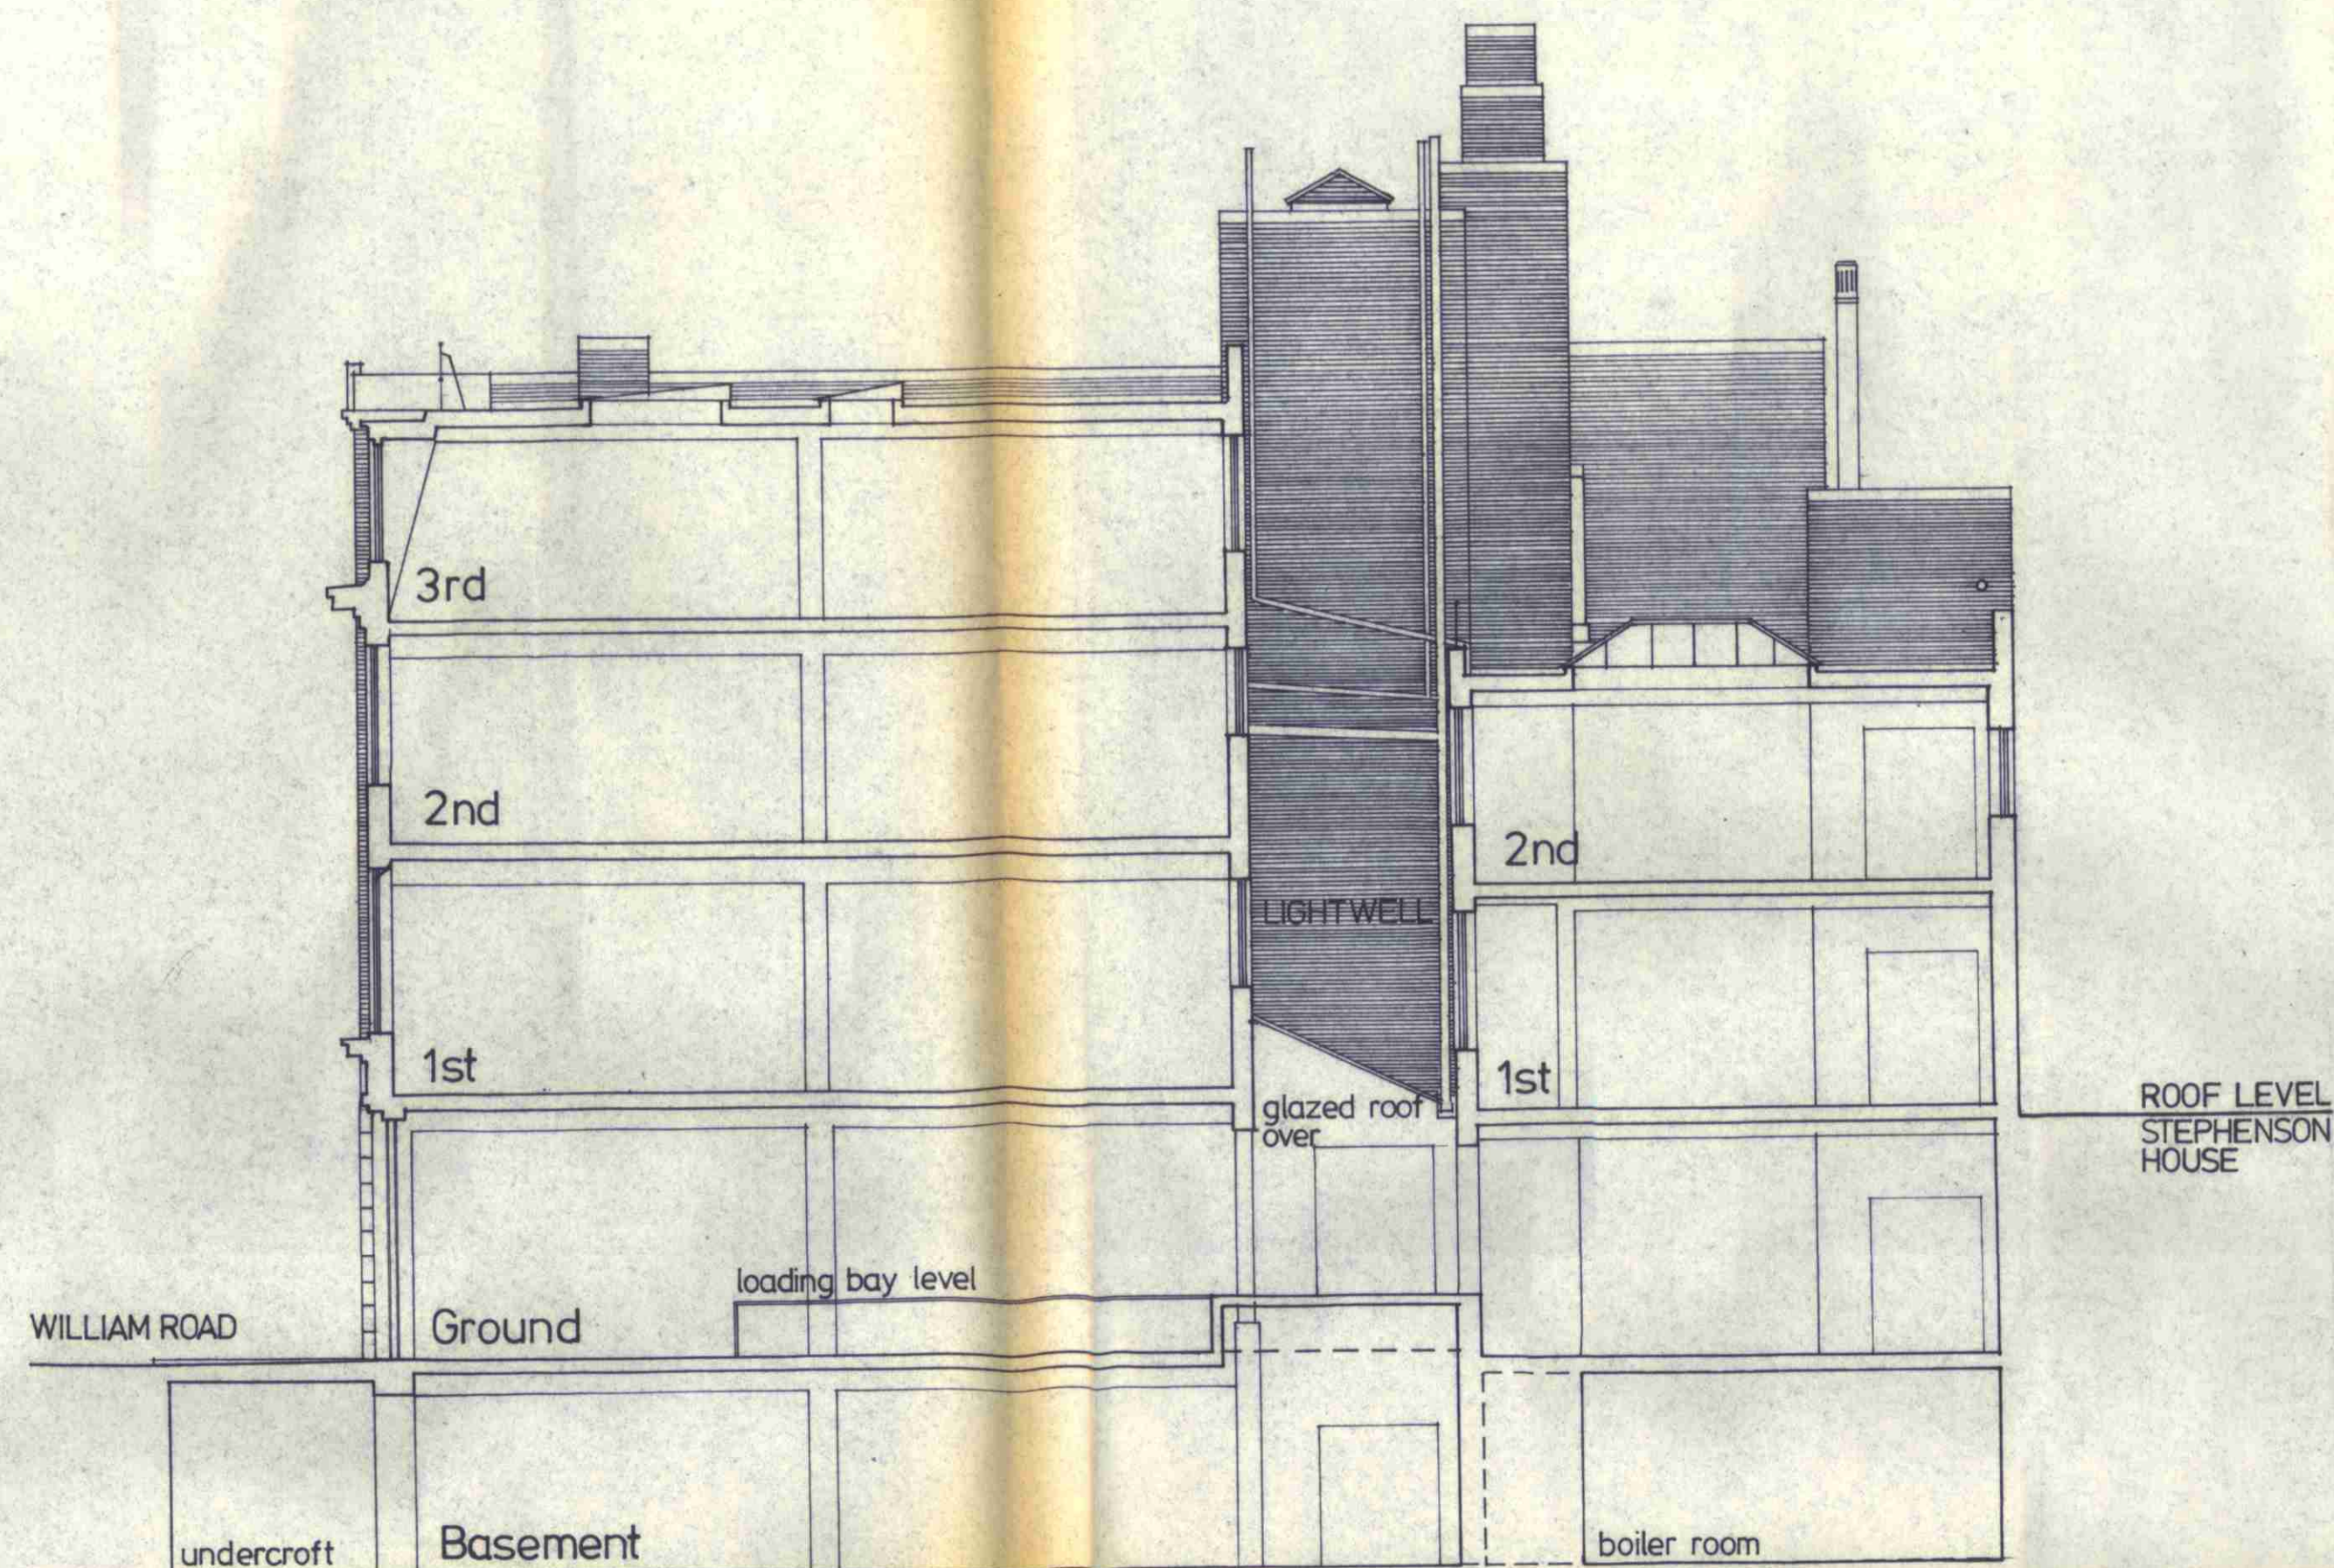


SECTION XX

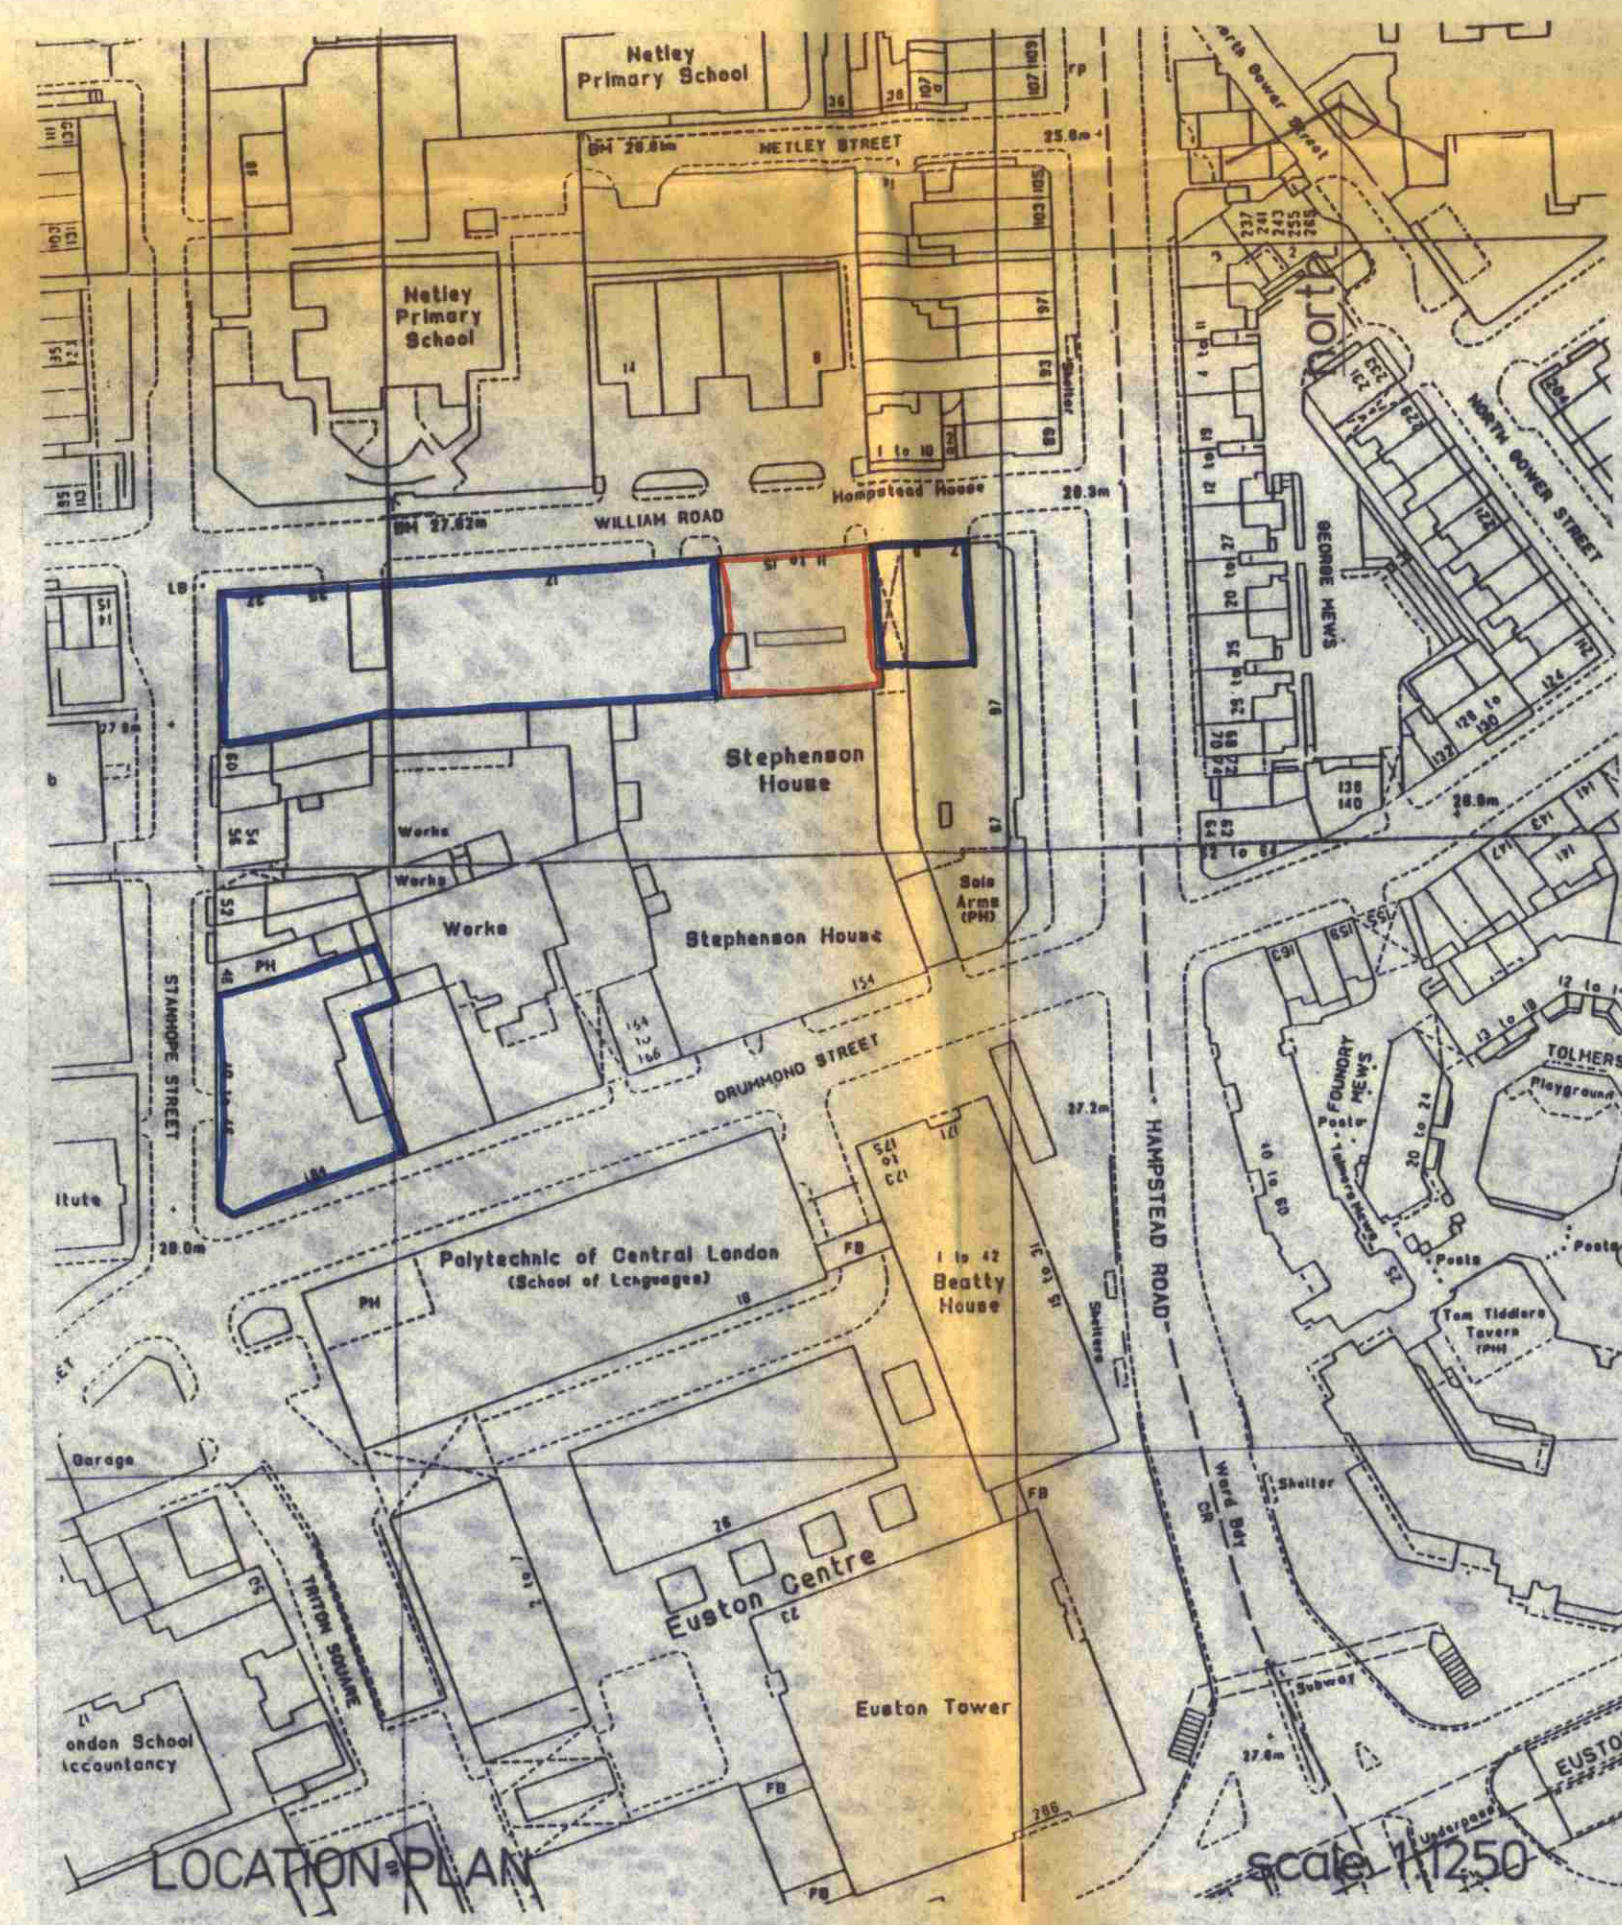


LOCATION PLAN

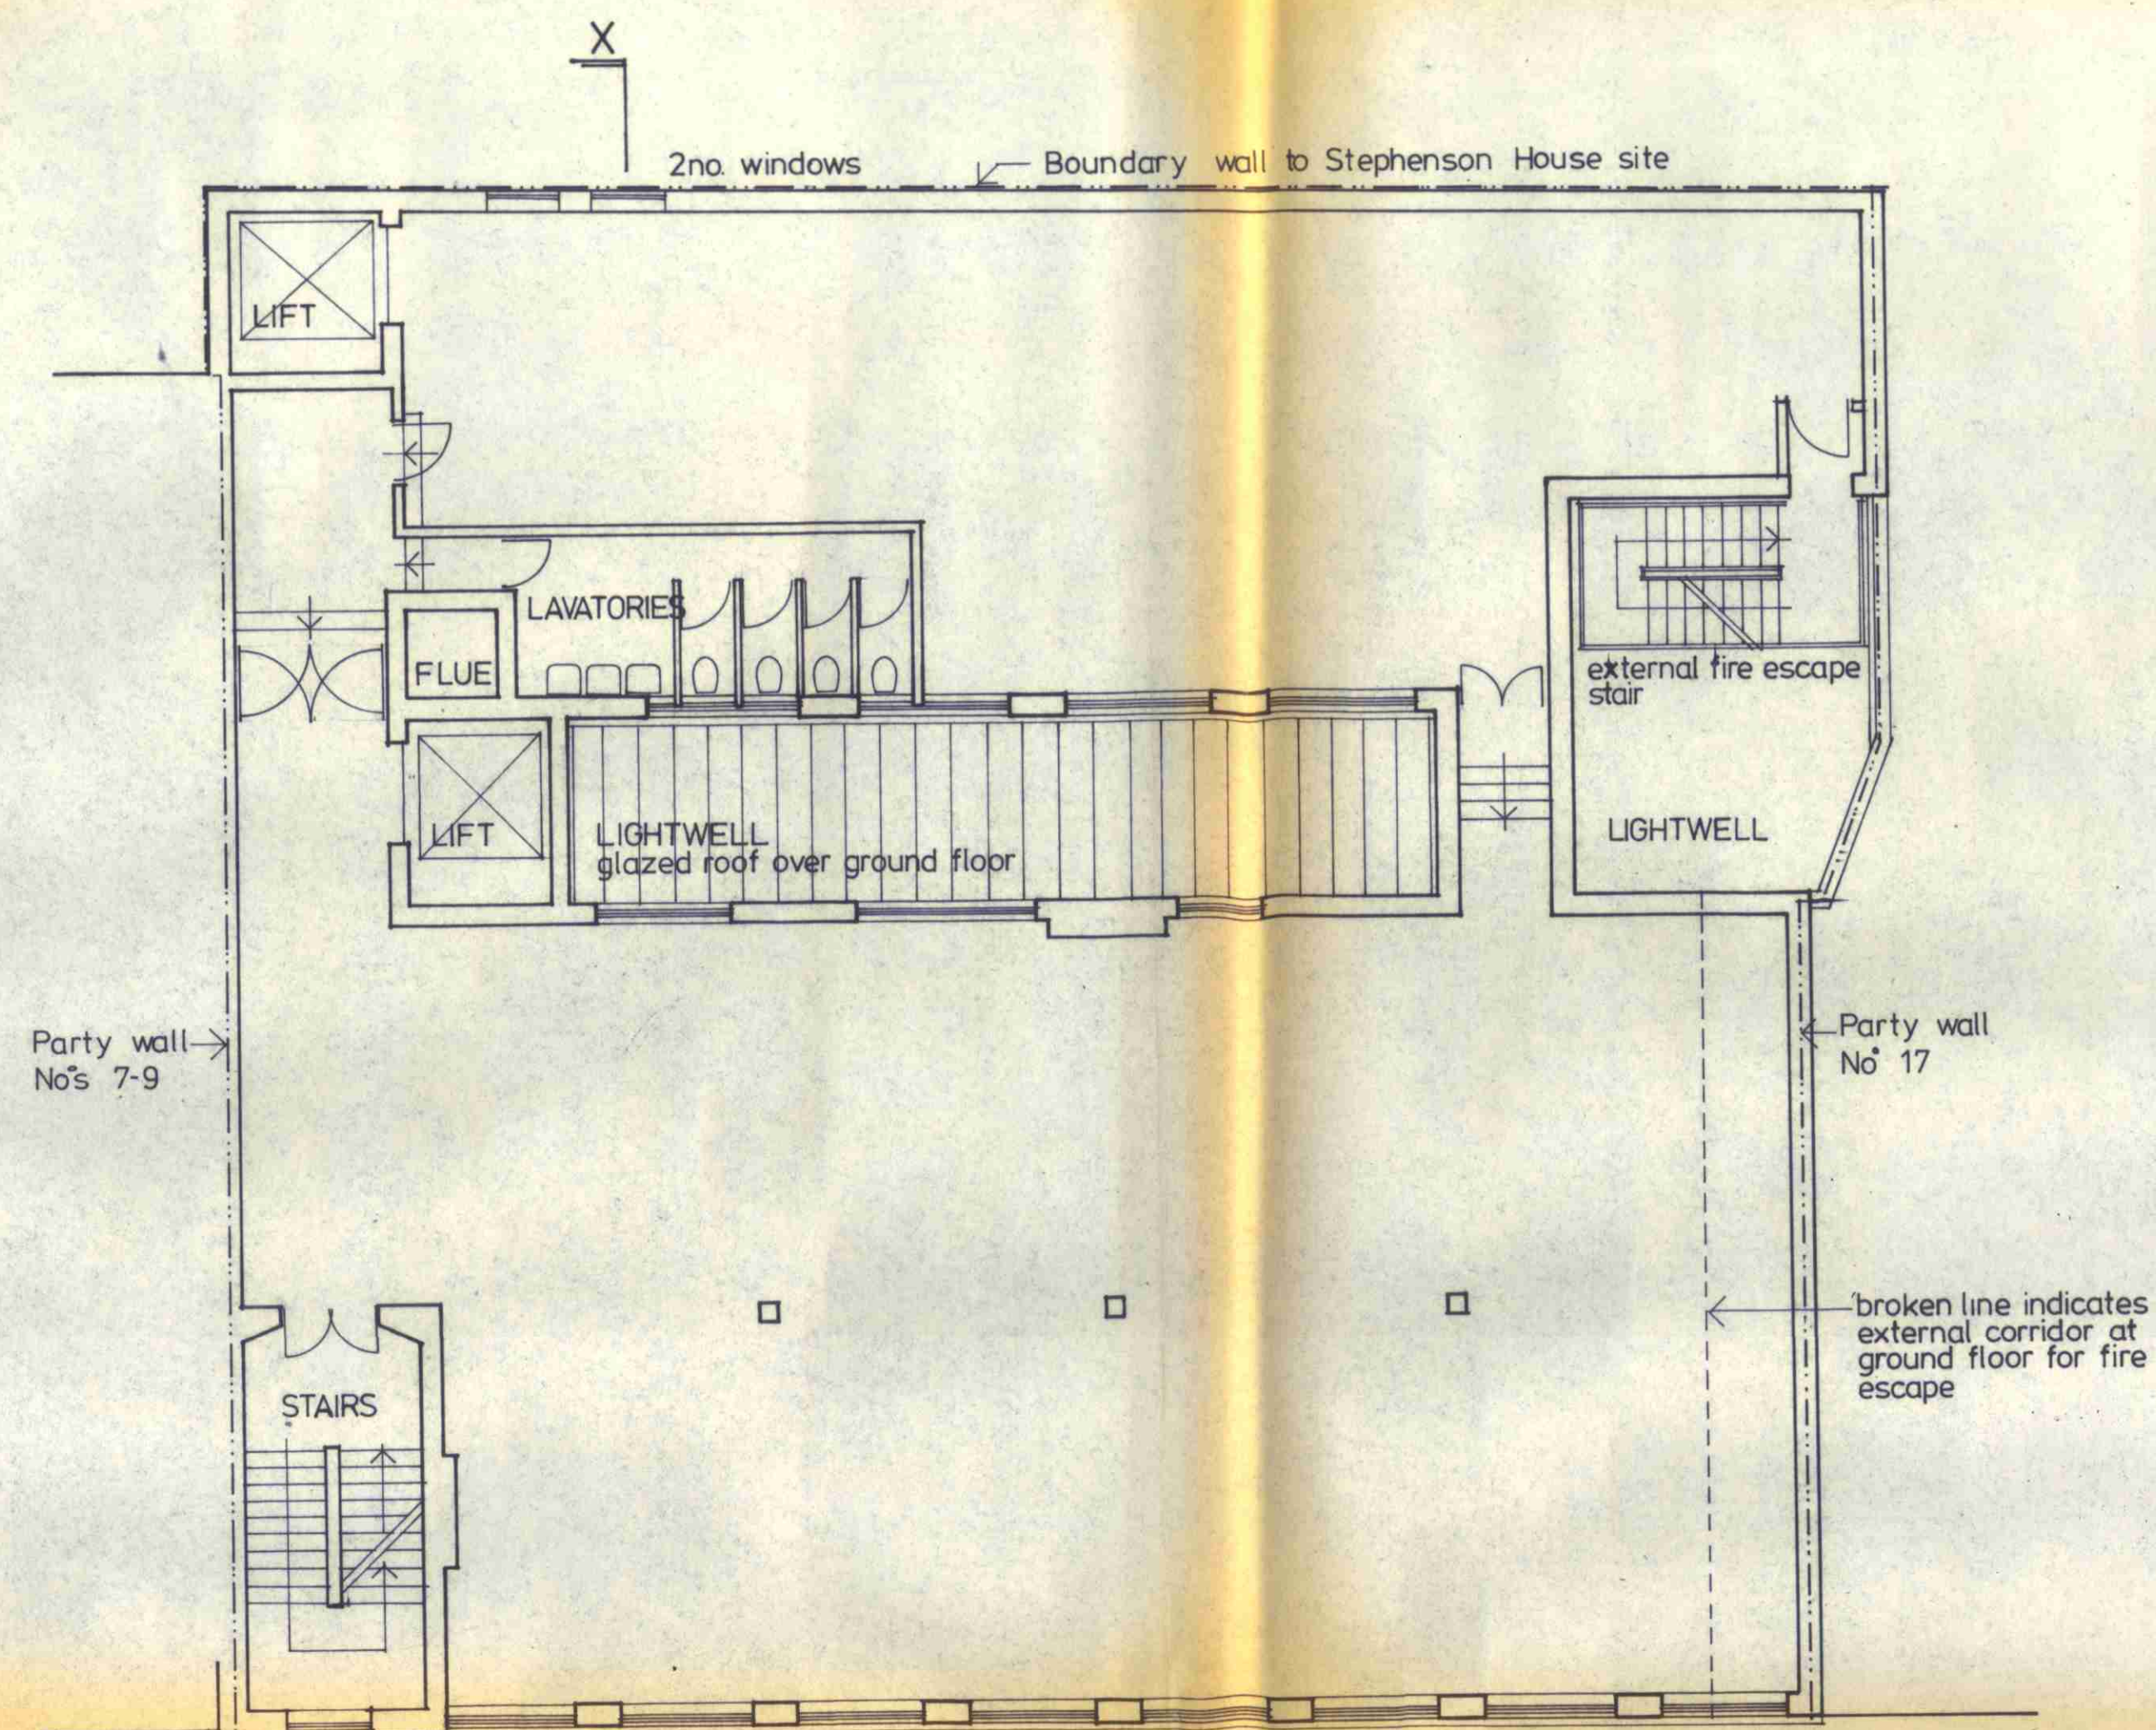

TYPICAL FLOOR PLAN (2nd floor)

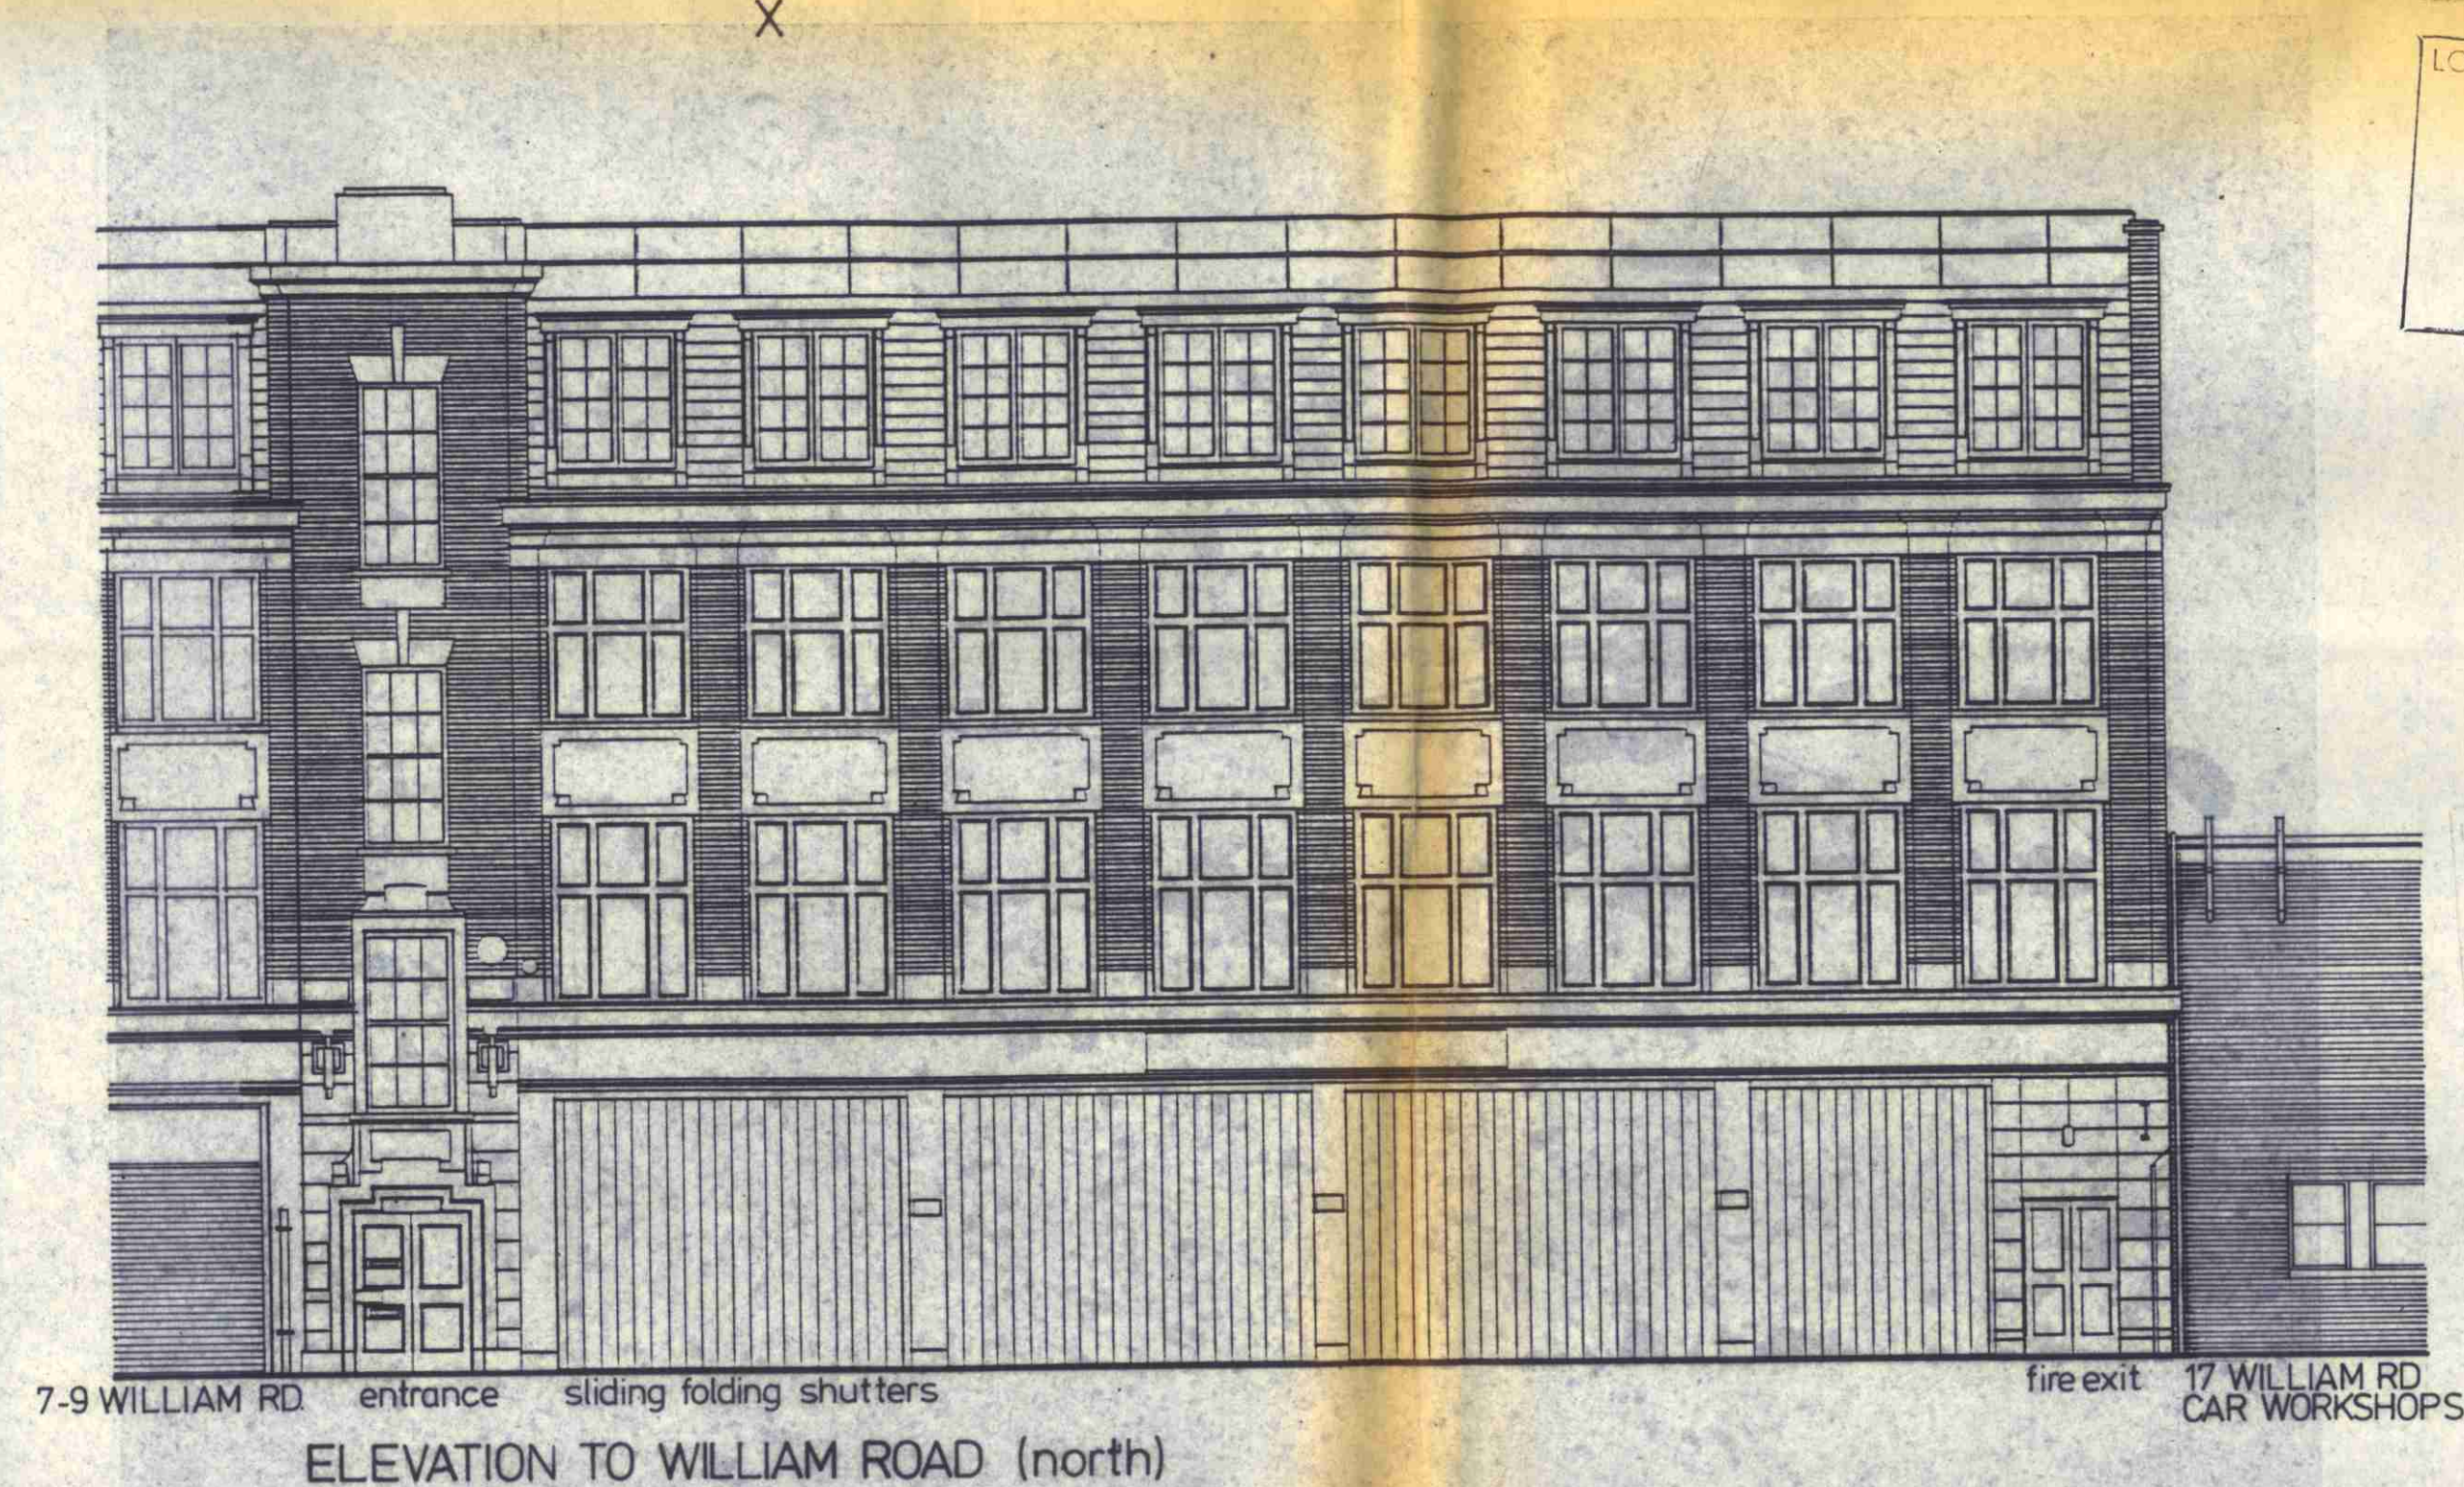

ELEVATION TO WILLIAM ROAD (north)

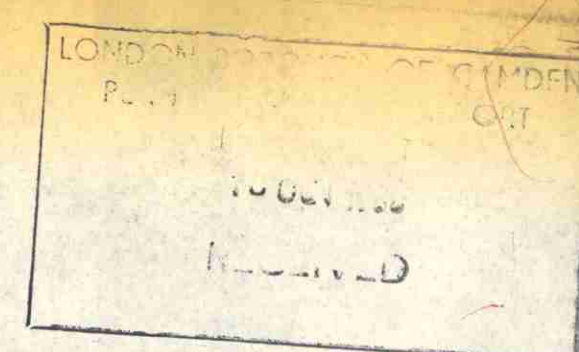

8802576

REVISIONS

NOTES

EVA JIRICNA
ARCHITECTS

7 DERING STREET
LONDON W1R 9AB
TEL No. 01 629 7077
FAX No. 01 491 3370

PROJECT
11-15 WILLIAM ROAD


DRAWING TITLE
SITE/PREMISES AS EXISTING

DATE
OCT. '88

SCALE
1:100

DRAWING No
447/230

REV

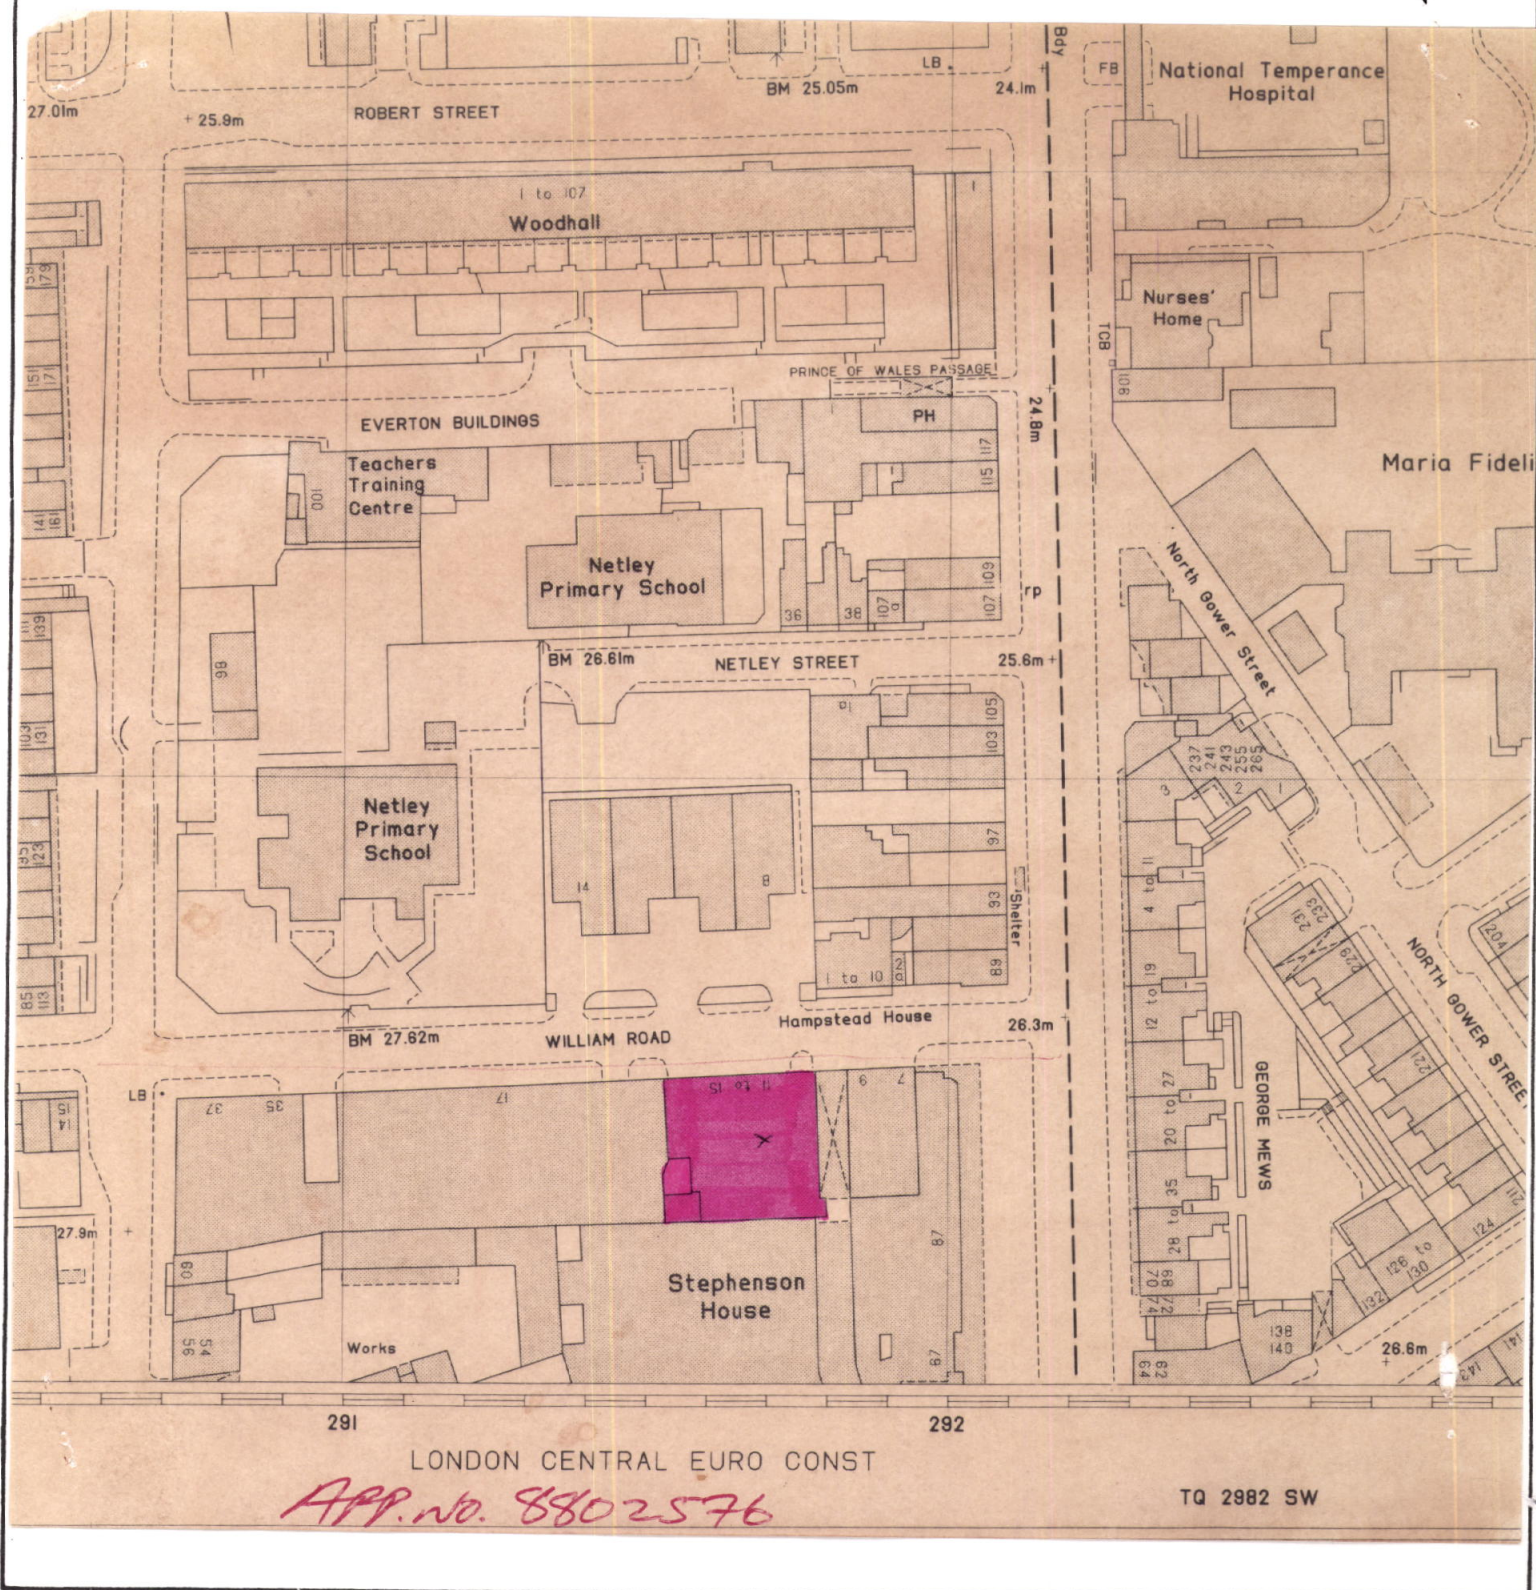

London Borough of Camden
Town and Country Planning Act 1971 (sections 36 & 37)
APPLICATION DATED

Premises 11-15 William Road NW1
 Verged RED above

Scale 1:1250

