




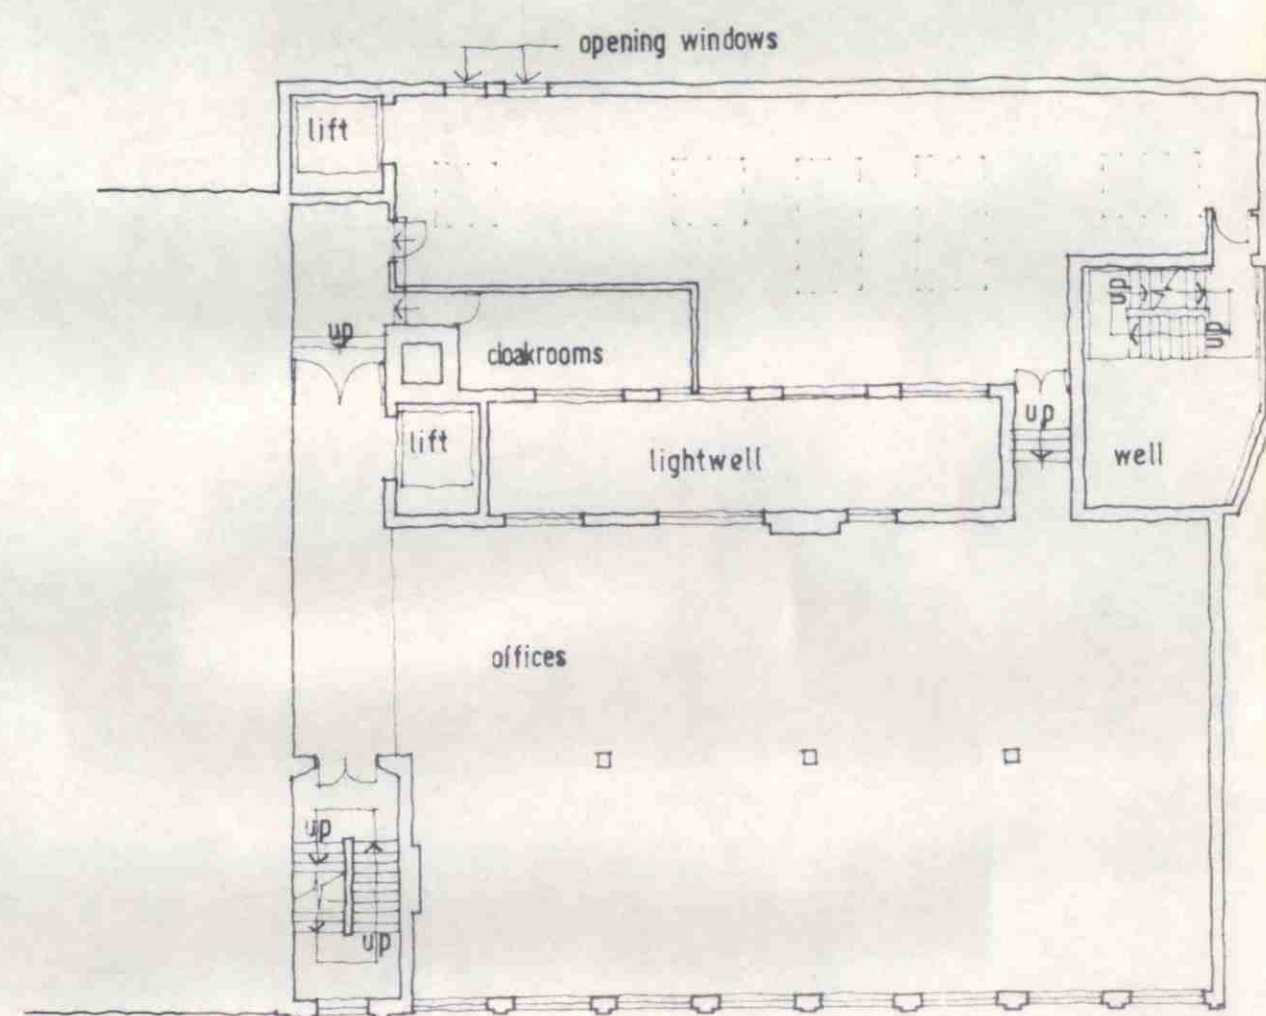


second floor plan

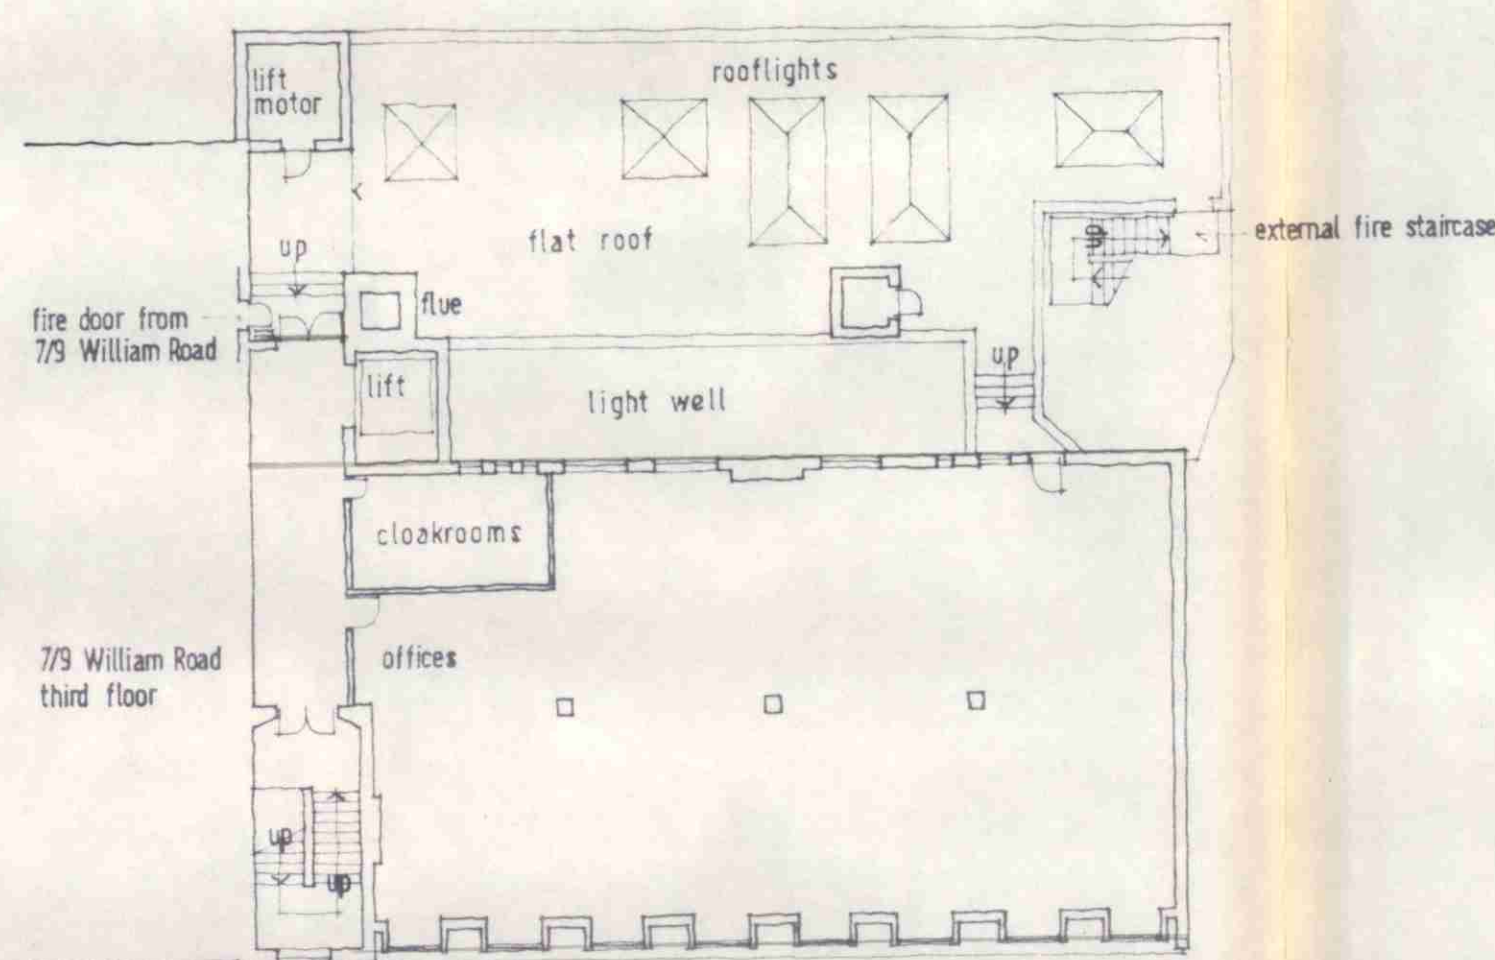


third floor plan

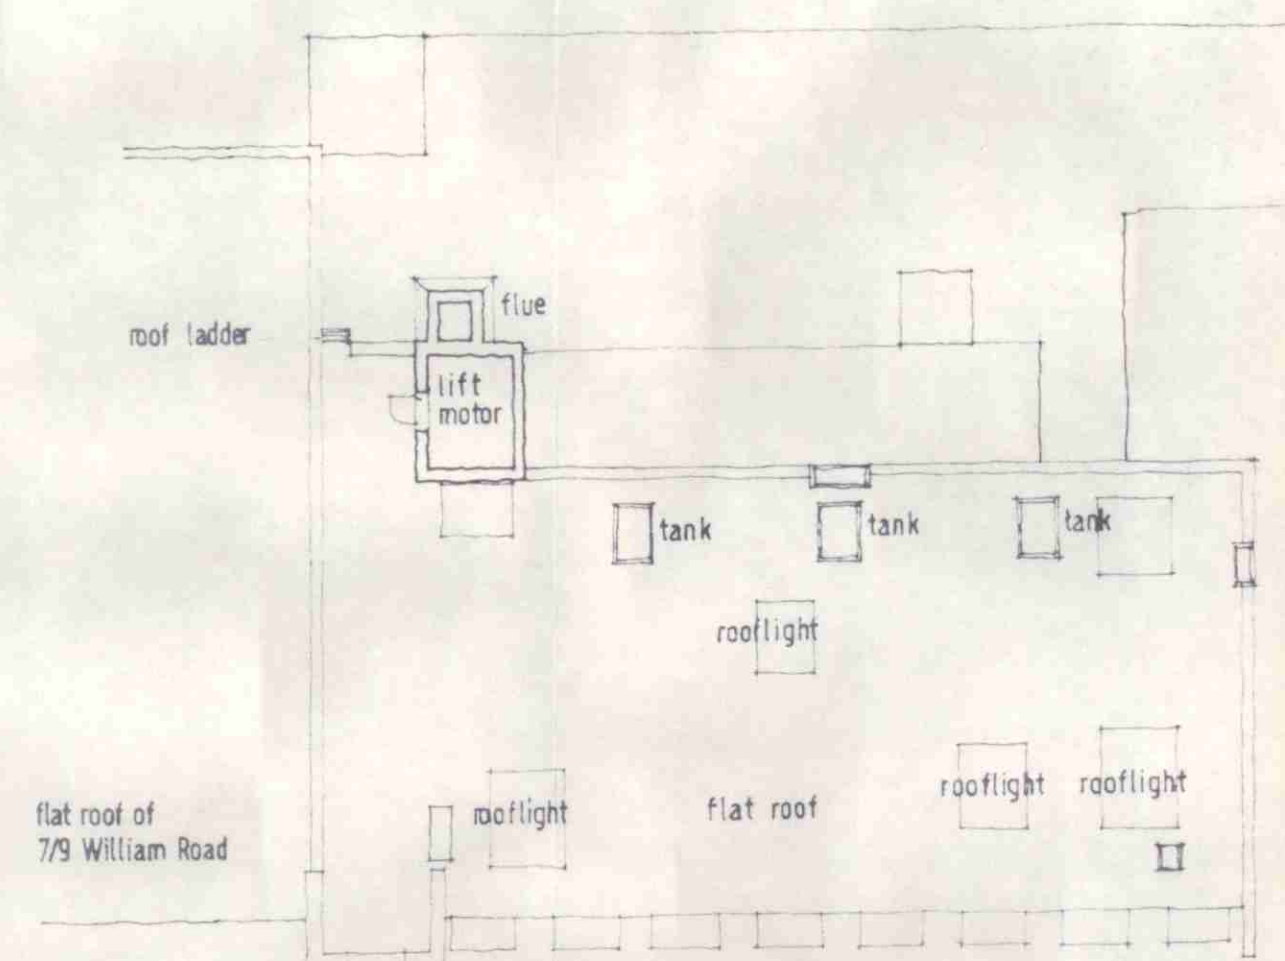


roof plan

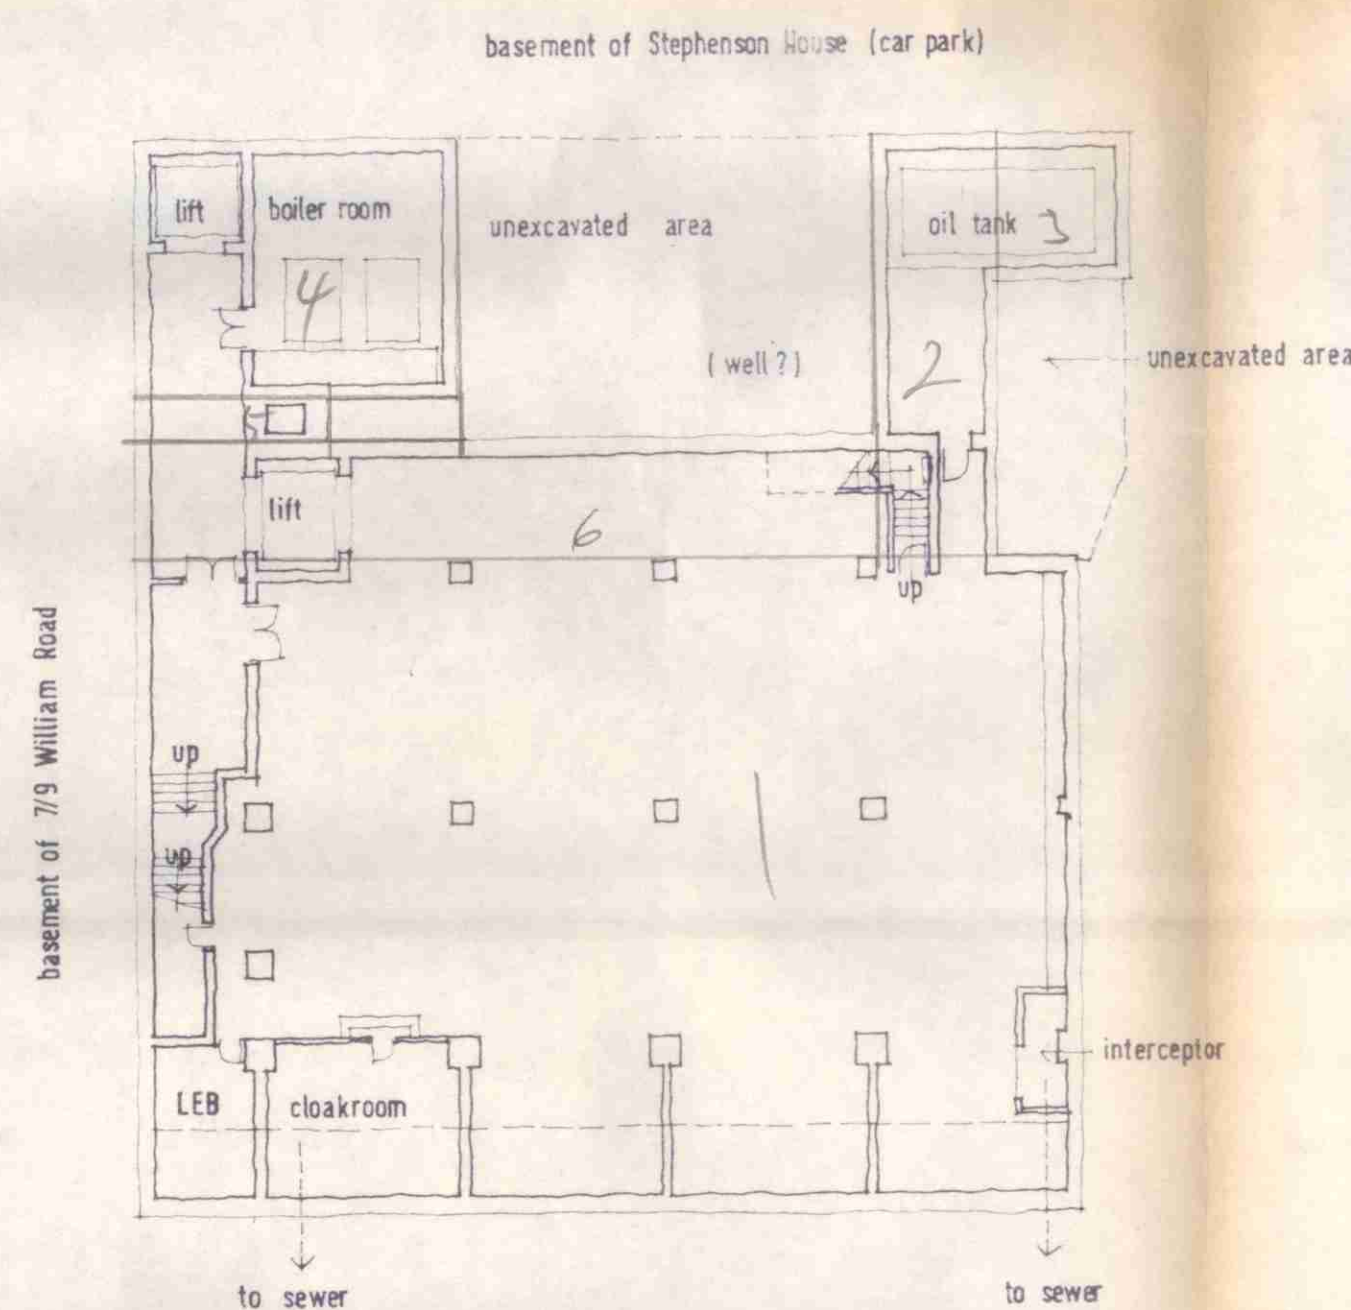

basement plan

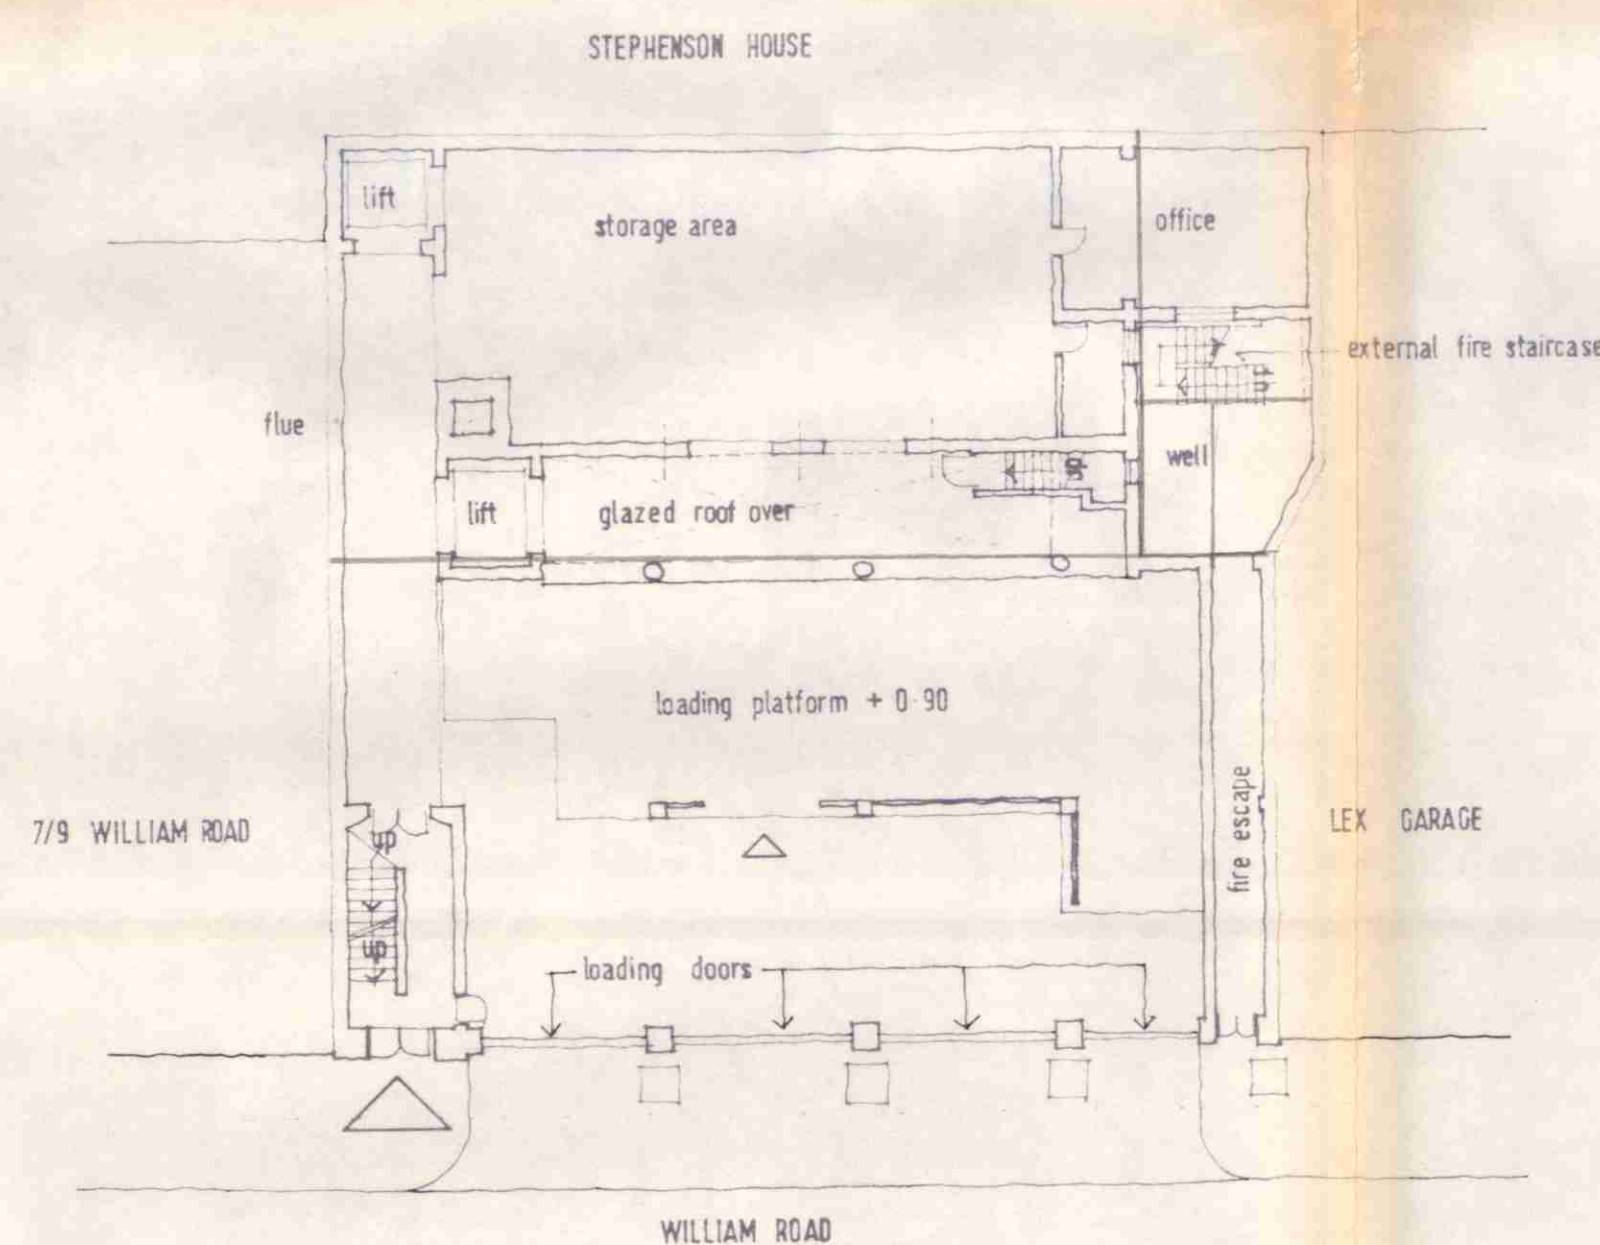

ground floor plan

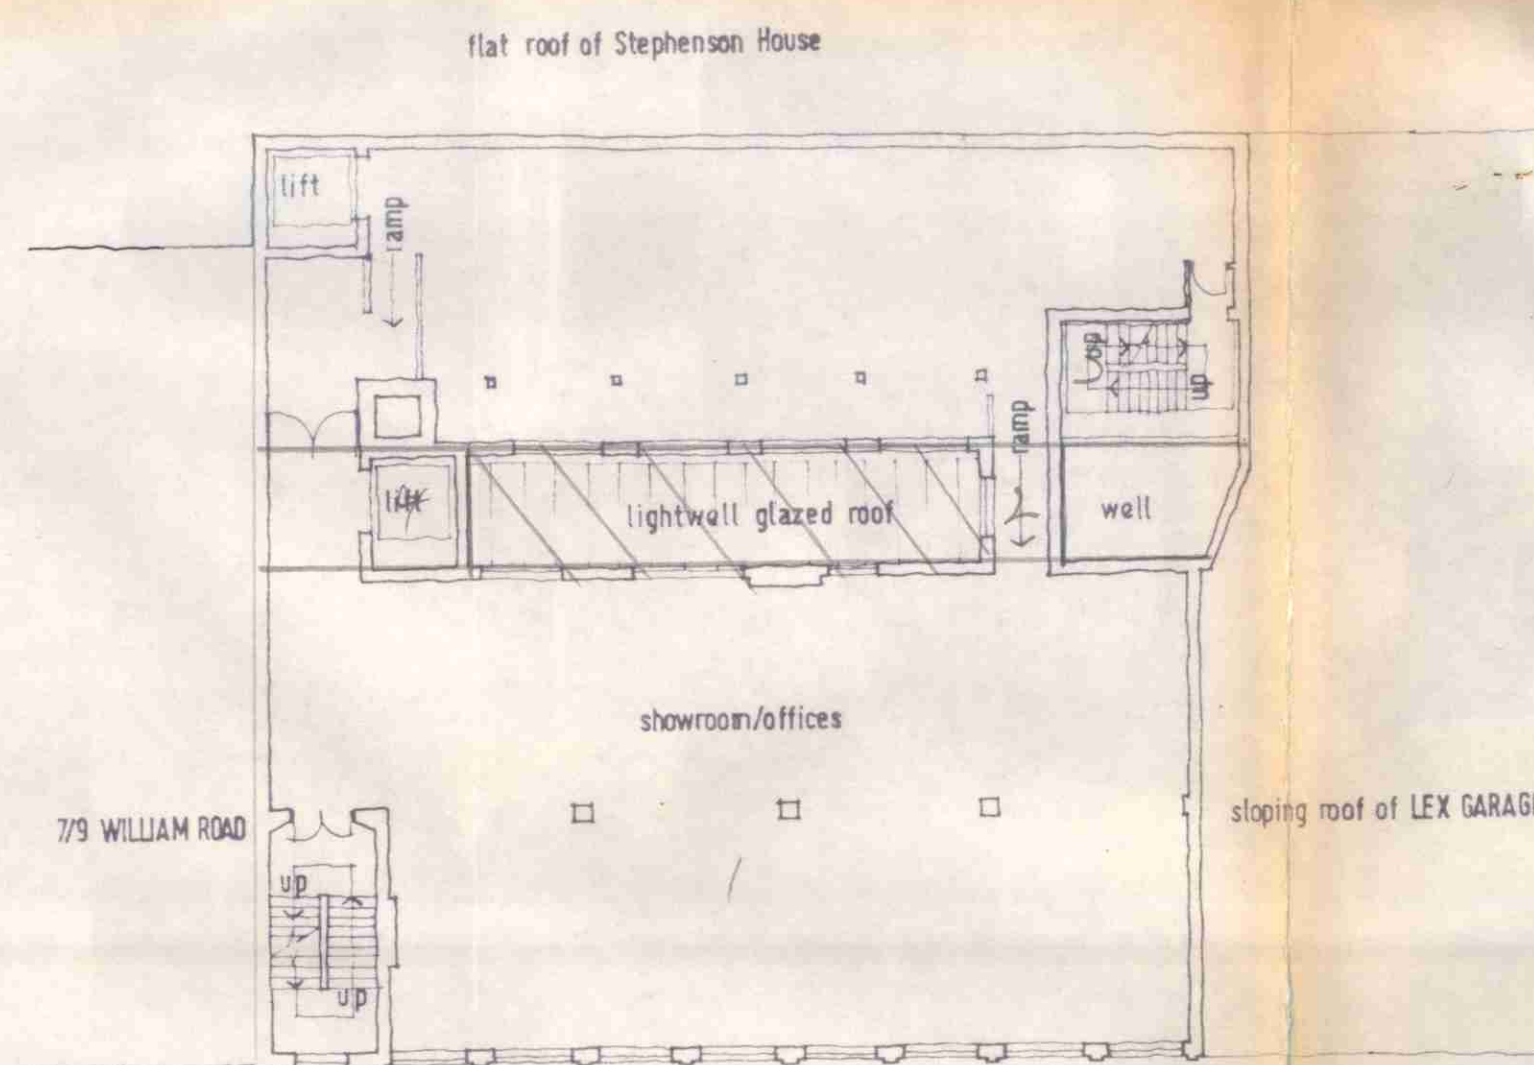

first floor plan

Notes

1. This drawing is to be read in conjunction with all other planning application drawings.

Revisions

date



Drawing No: 590/21

590

PLANNING APPLICATION

11/15 William Road London NW1

Refurbishment and alterations for H W Fisher & Co - new offices

floor plans as existing

LONDON BOROUGH OF CAMDEN
TOWN AND COUNTRY PLANNING ACTS

20 SEP 1989


PLANS APPROVED
ON BEHALF OF THE COUNCIL

Date: march 1989

Scale: 1:200

By: mb


Gordon, Linch + Co.

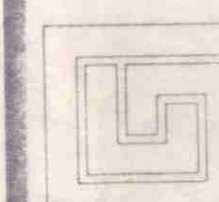


Surveyors & Valuers
10 Sedley Place
Mayfair
London W1R 1HG
Telephone: 01-409 1441

TP8903228


11/15 WILLIAM ROAD LONDON NW1

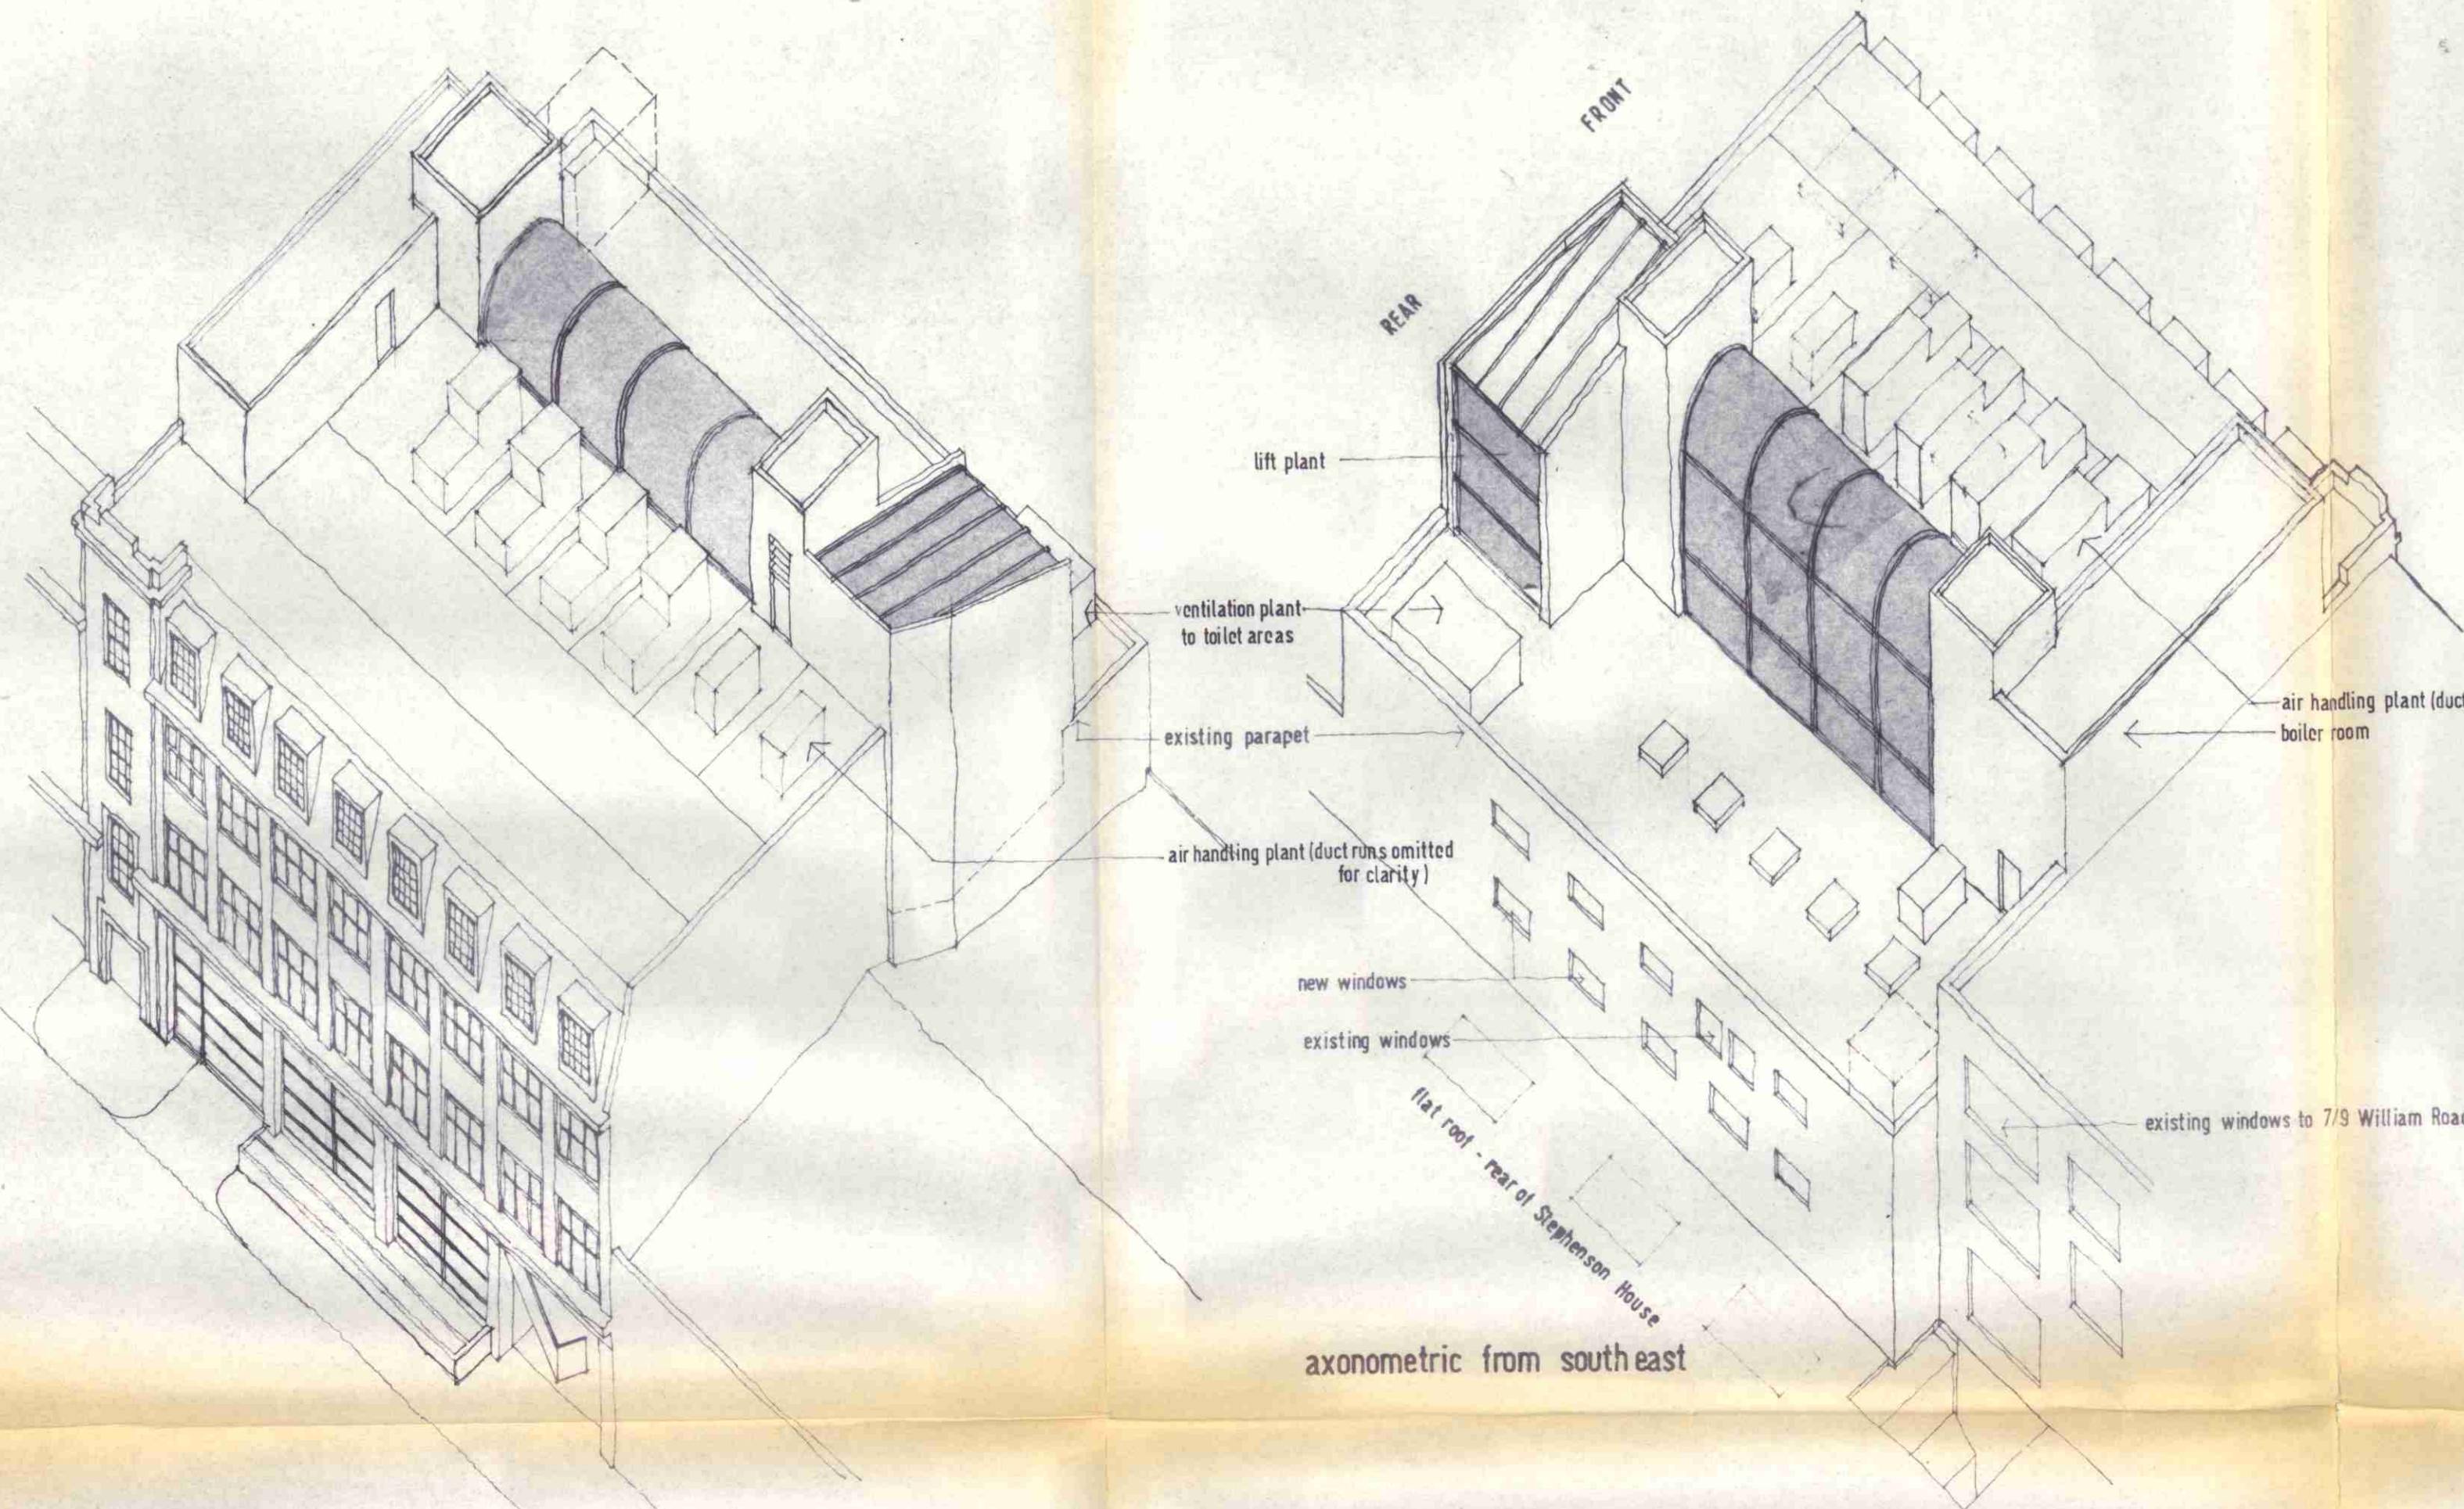


axonometric from northwest

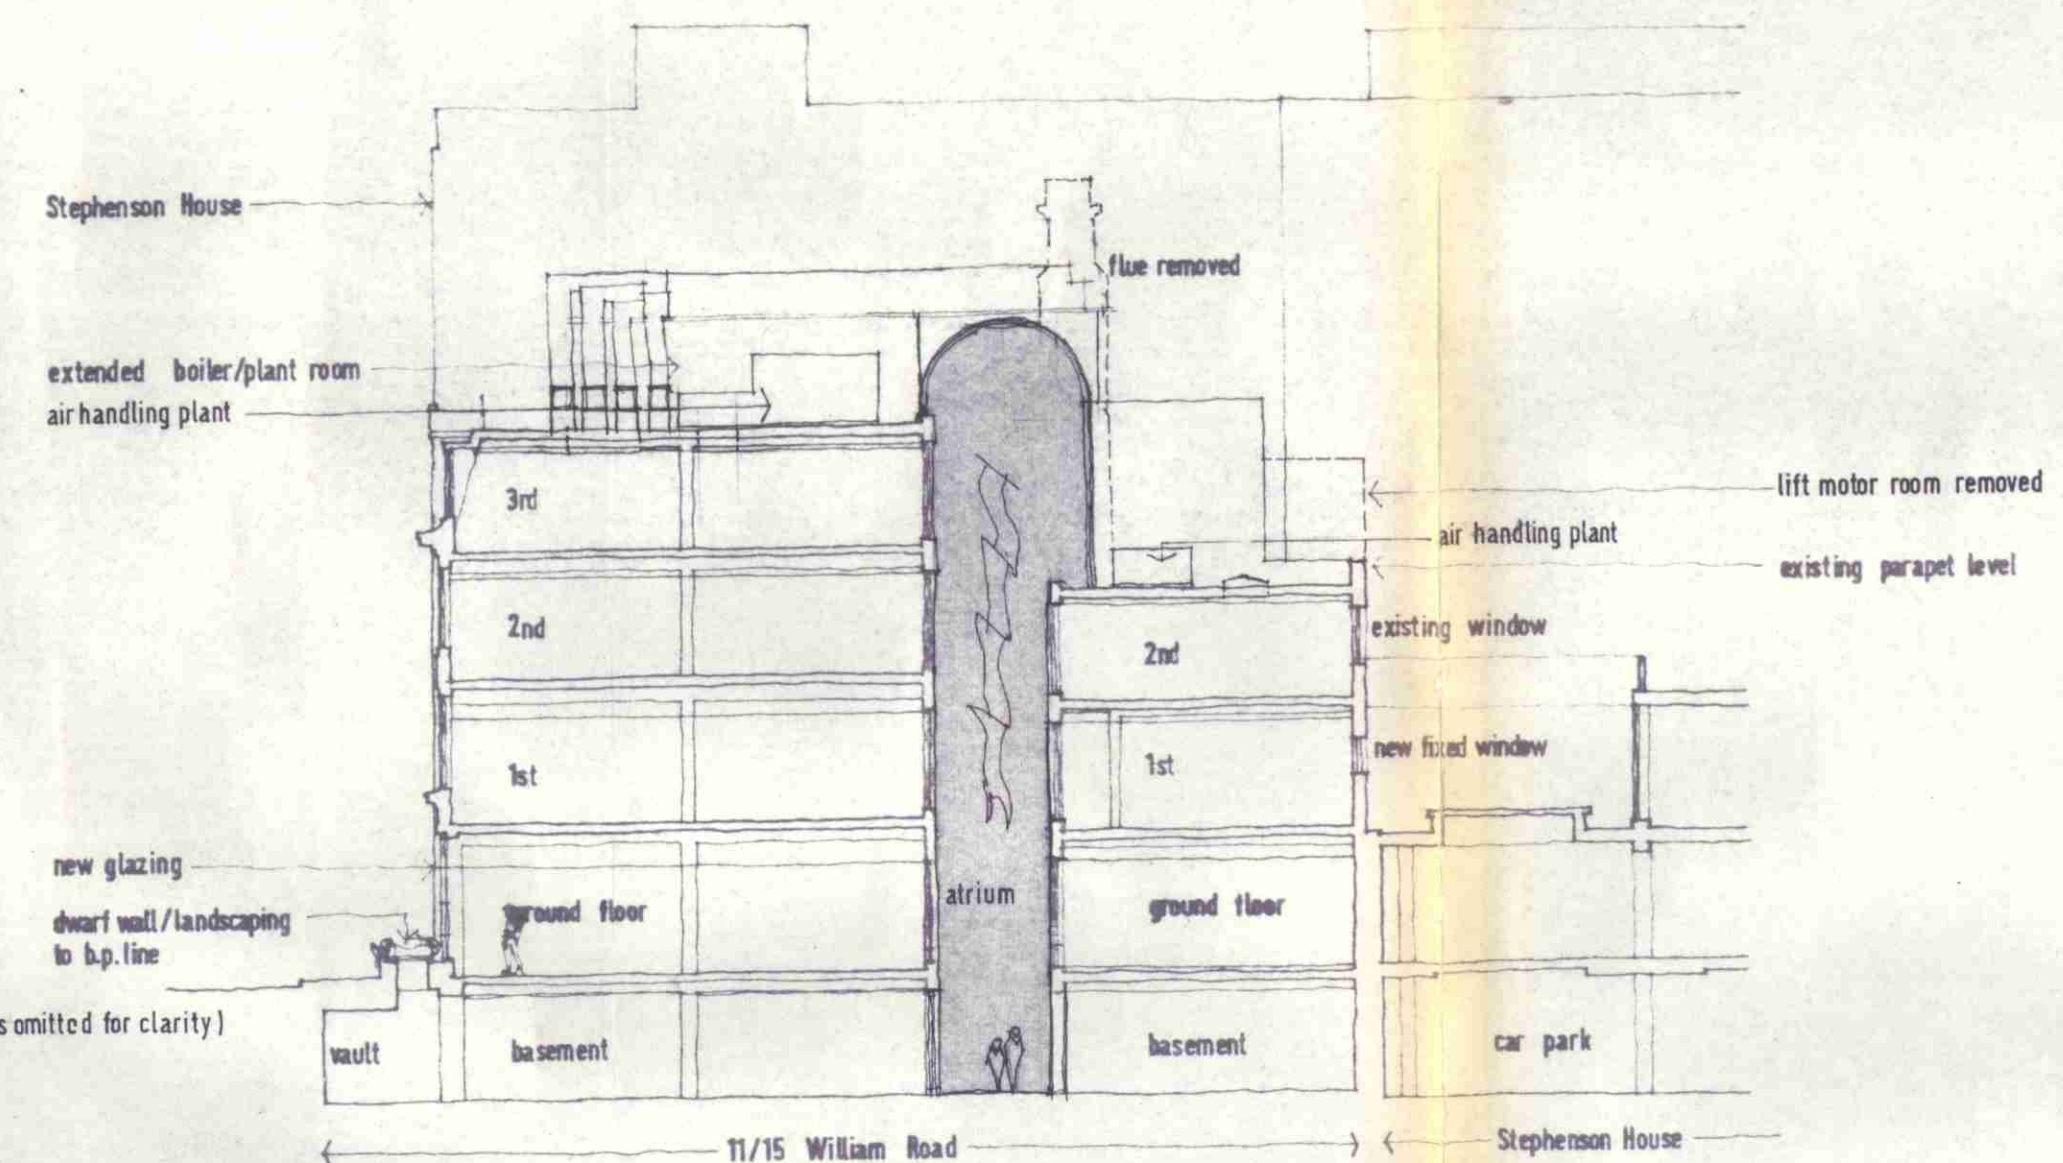


section AA

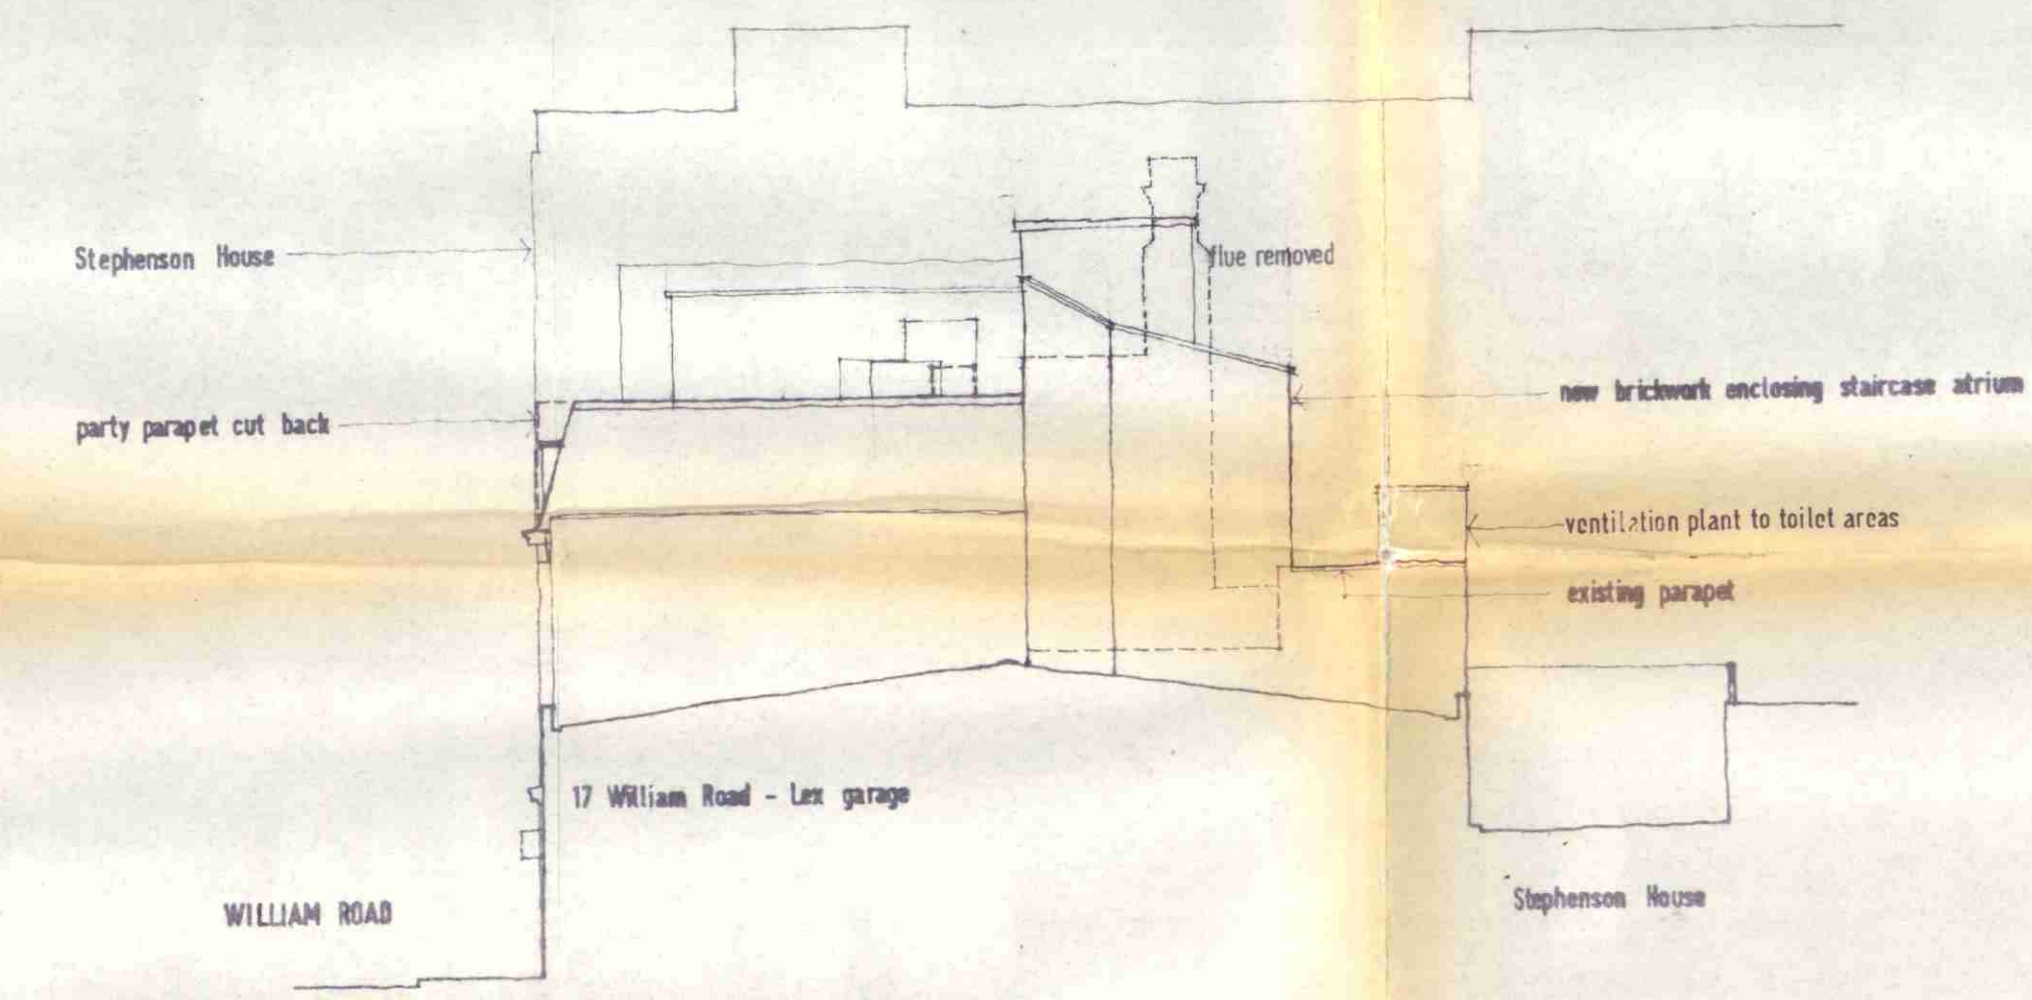

west elevation

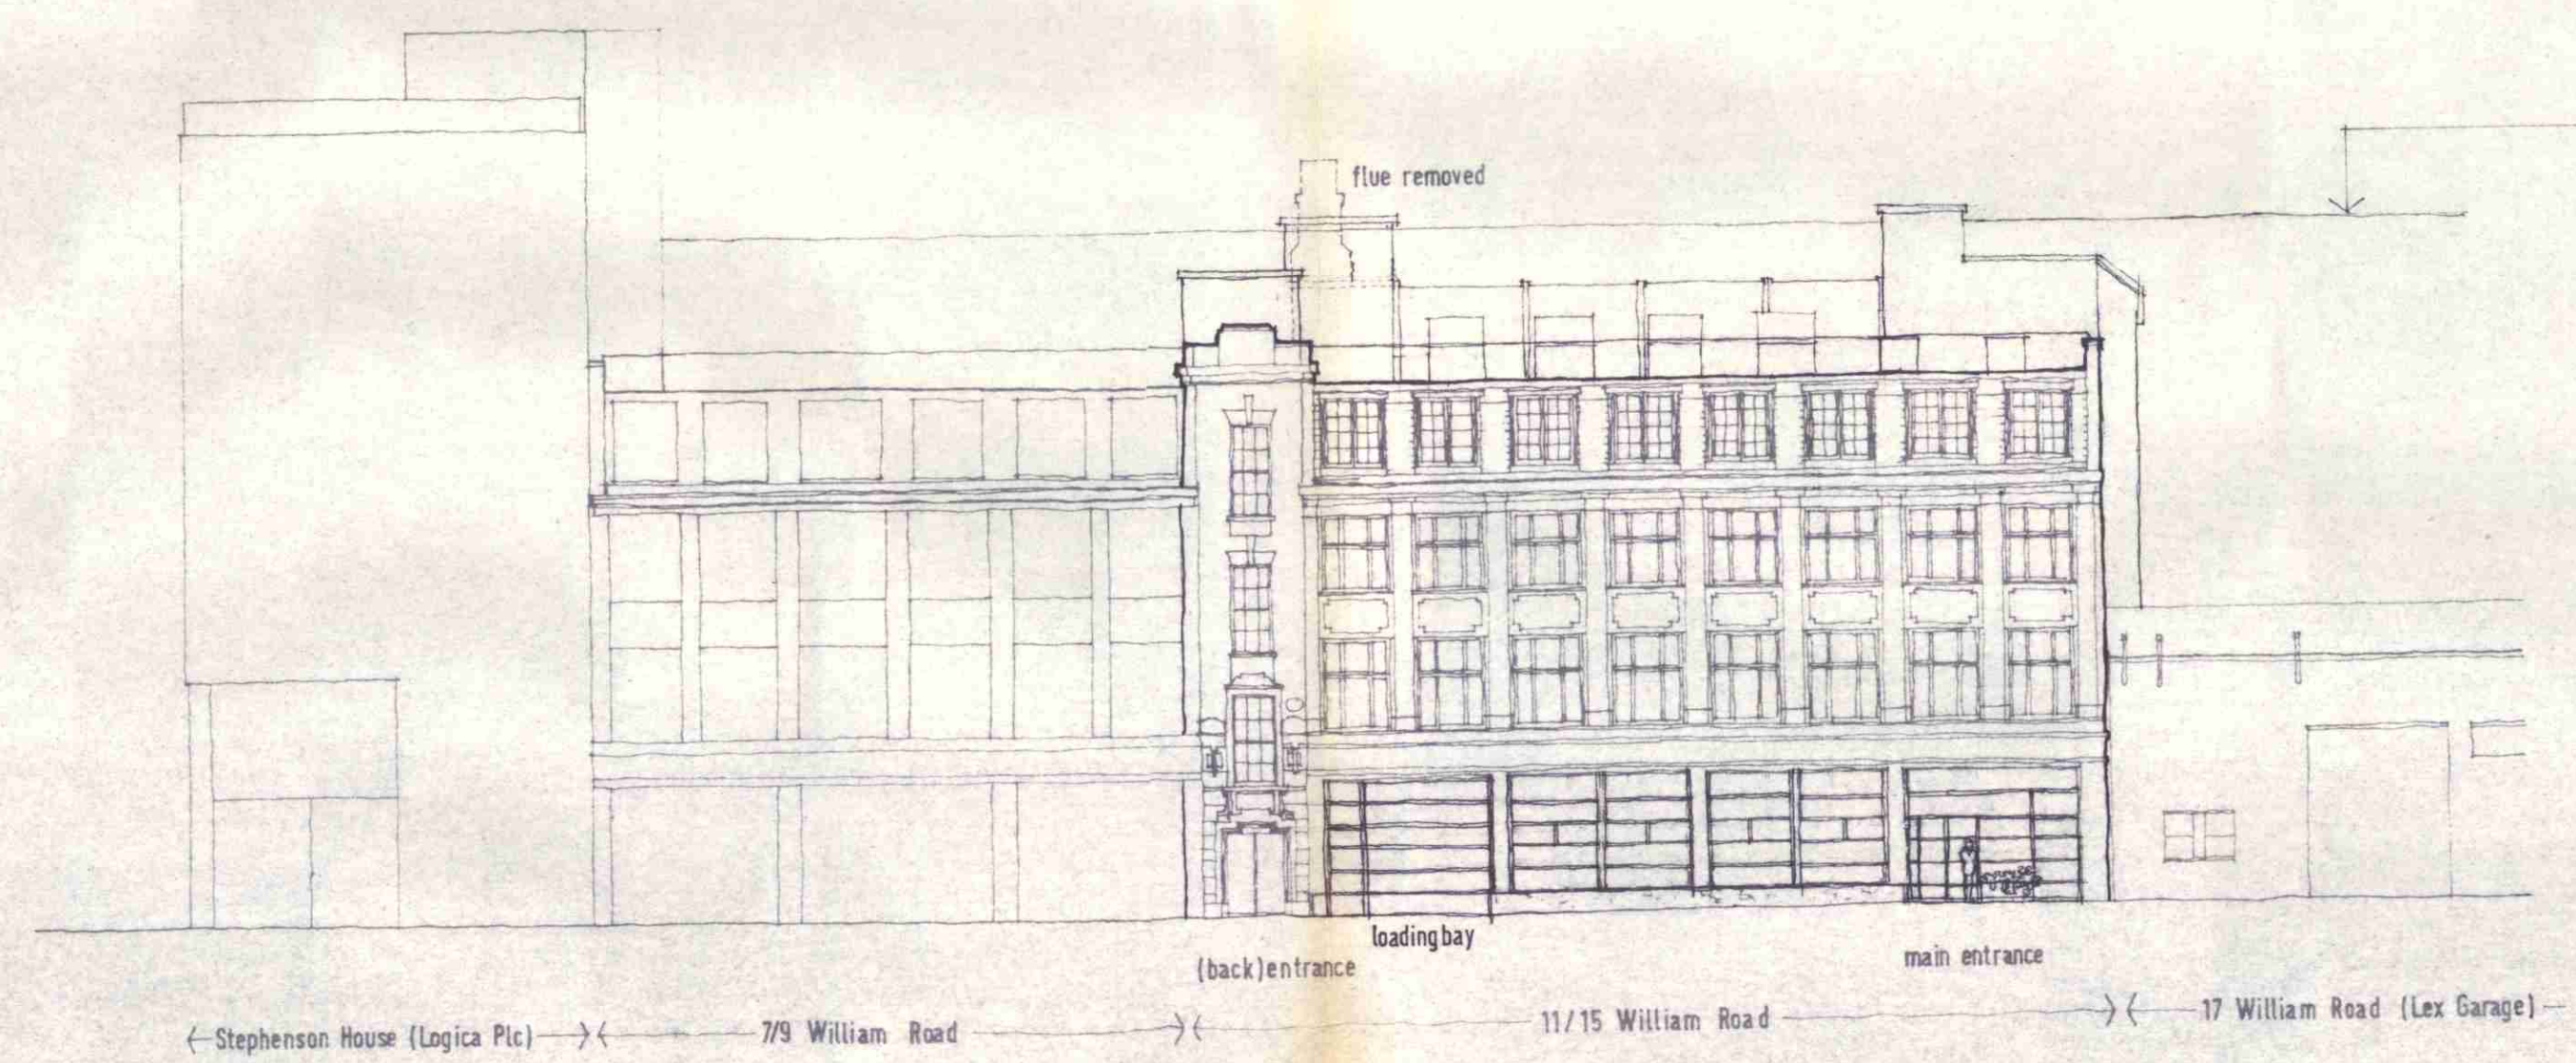

north elevation to William Road

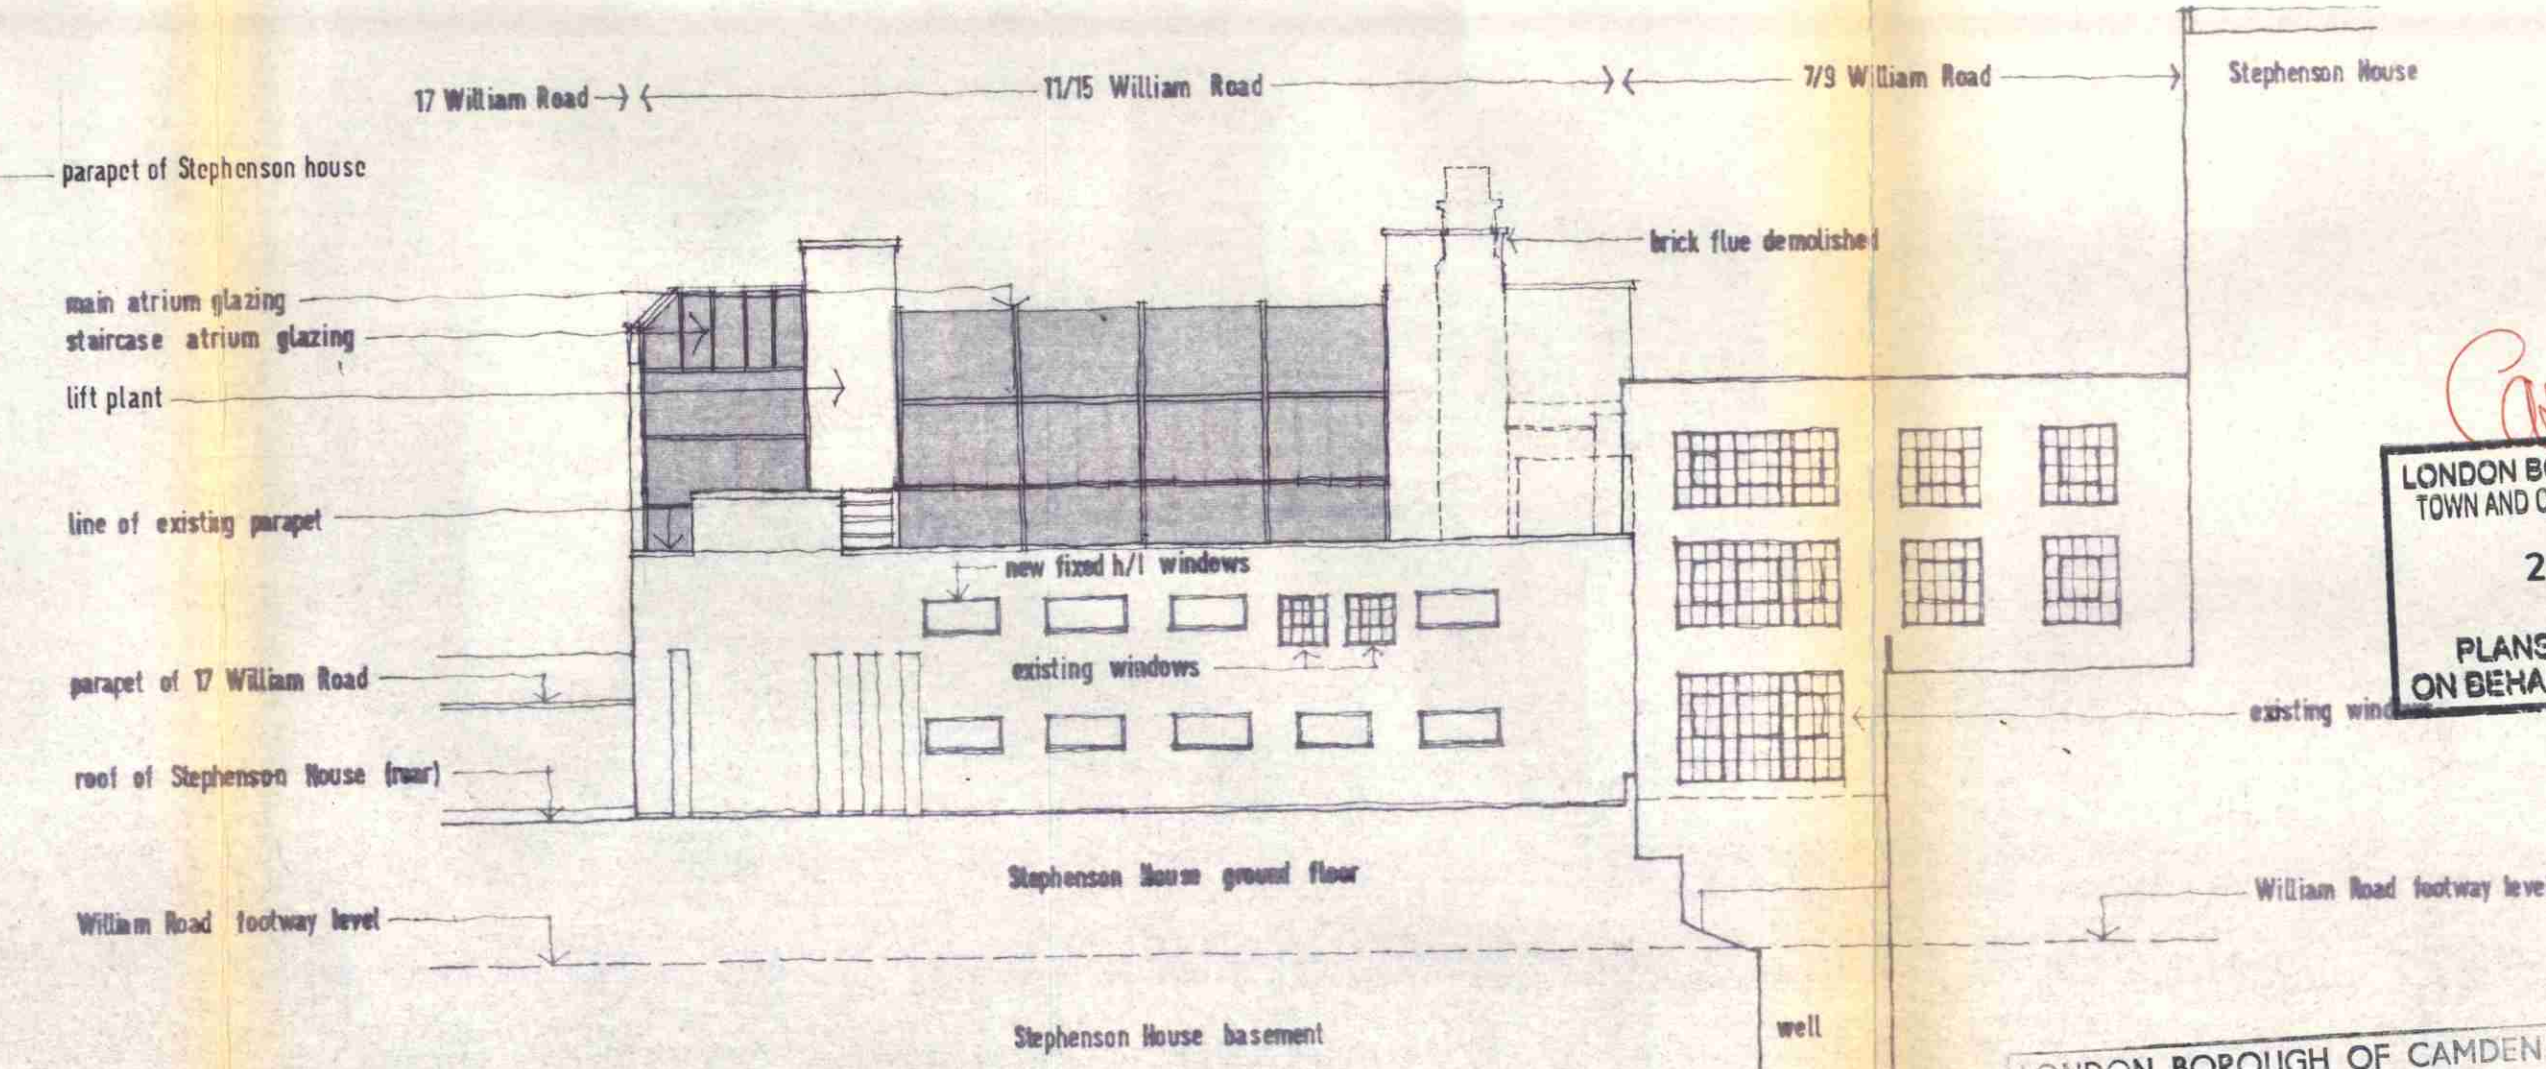

south elevation to Stephenson House

Notes
1. This drawing is to be read in conjunction with all other planning application drawings.

Revisions
A SCHEME UPDATED
date
T.B. 89

Drawing No: 590/23 A

PLANNING APPLICATION 1/2
11/15 William Road London NW1
Refurbishment and alterations for
H W Fisher & Co - new offices
elevations sections axonometrics







LONDON BOROUGH OF CAMDEN
TOWN AND COUNTRY PLANNING ACTS
20 SEP 1989
PLANS APPROVED
ON BEHALF OF THE COUNCIL

Date: march 1989
Scale: 1:200
By: mb


LONDON BOROUGH OF CAMDEN
PLANNING AND TRANSPORT
DEPARTMENT
17 AUG 1989
RECEIVED

Gordon, Linch + Co.
Surveyors & Valuers
10 Sedley Place
Mayfair
London W1R 1HG
Telephone: 01-409 1441

11/15 WILLIAM ROAD LONDON NW1

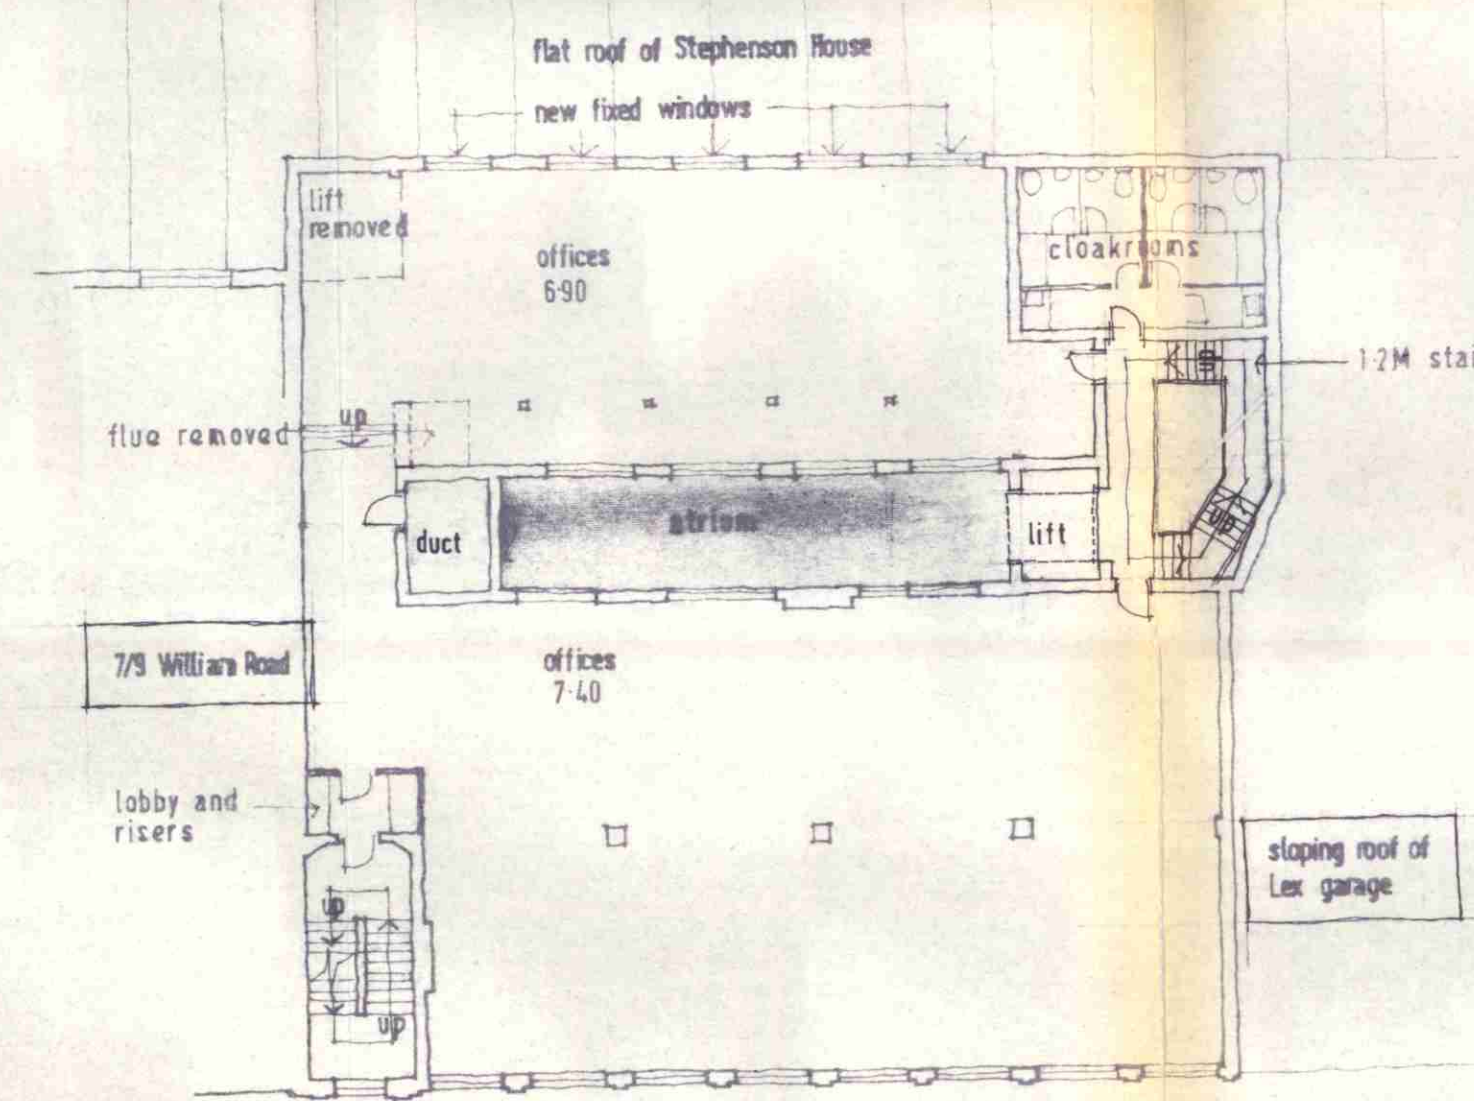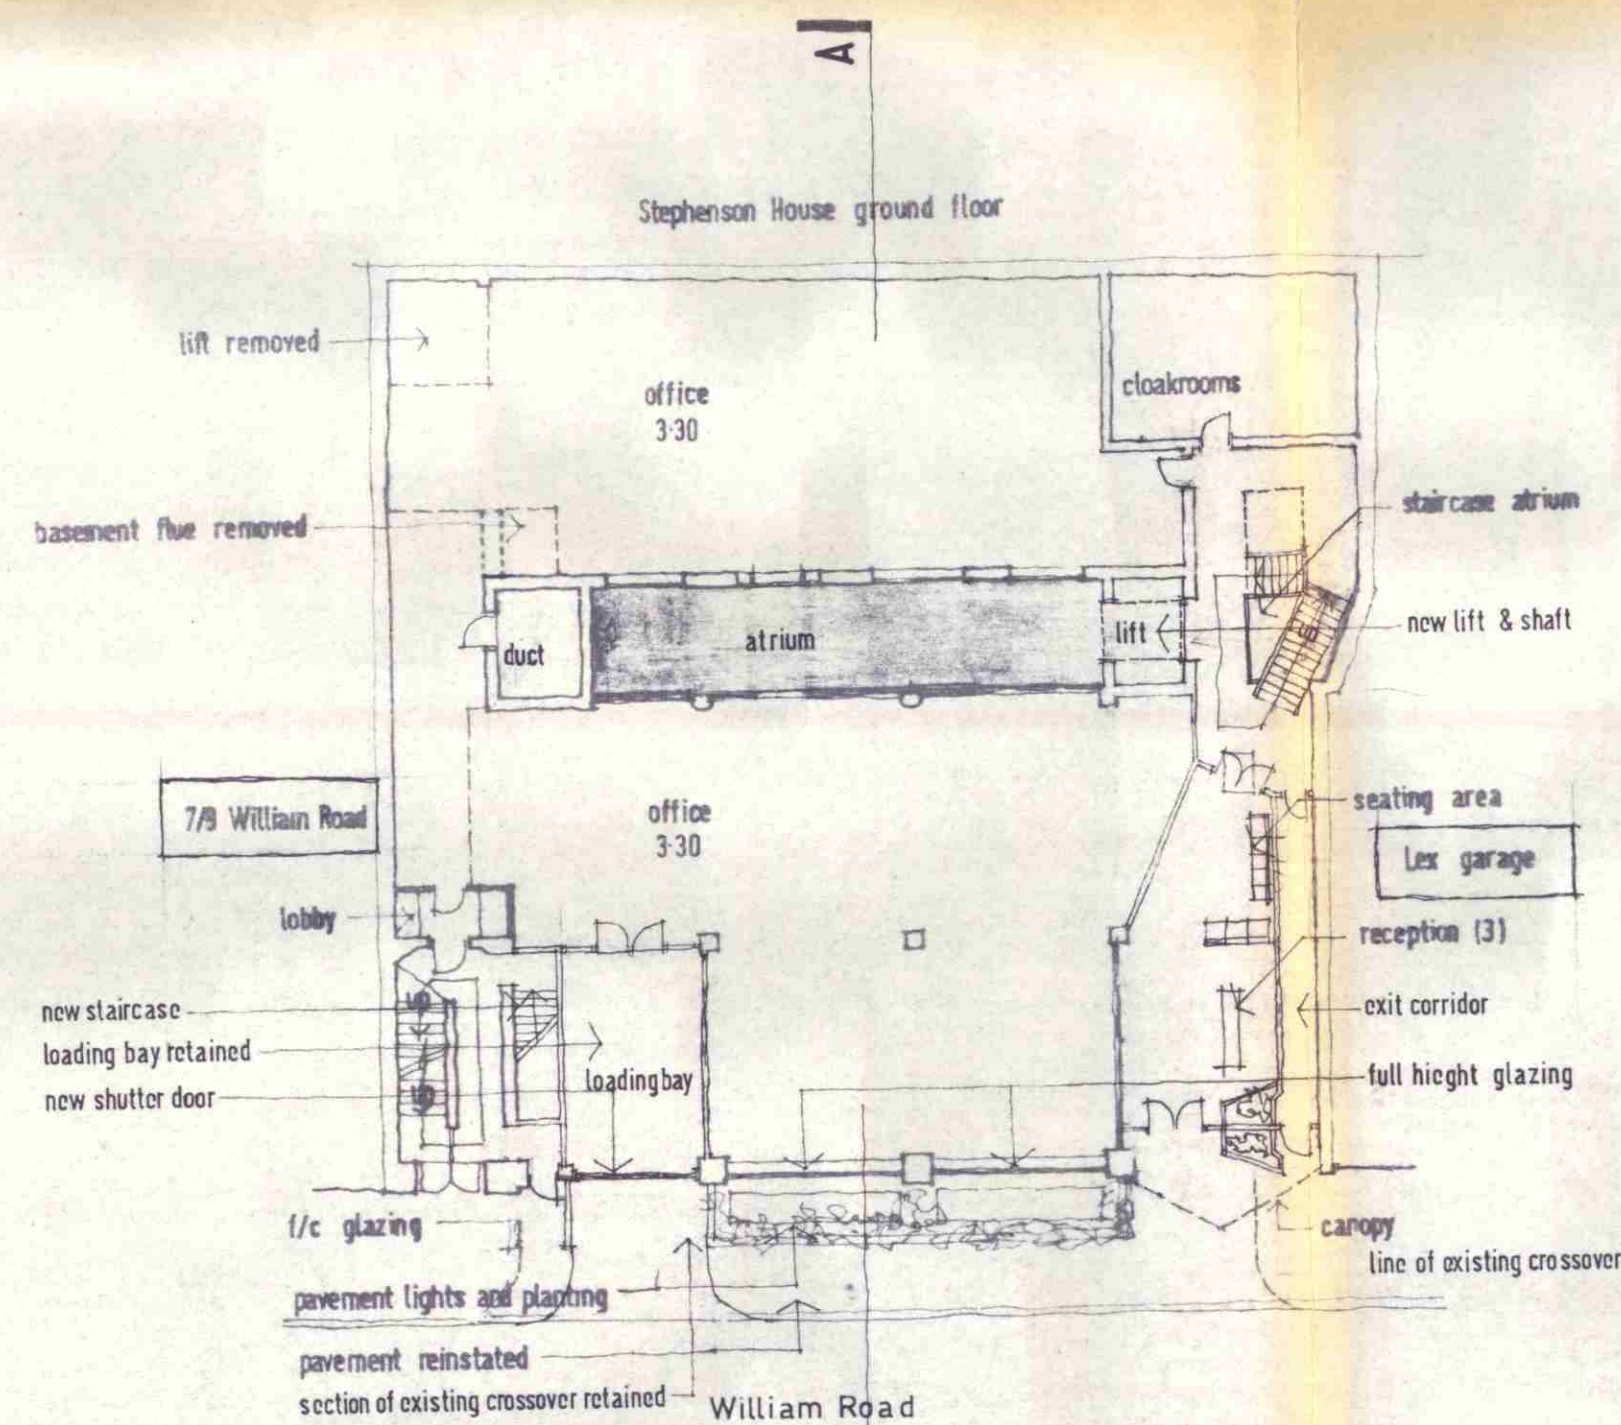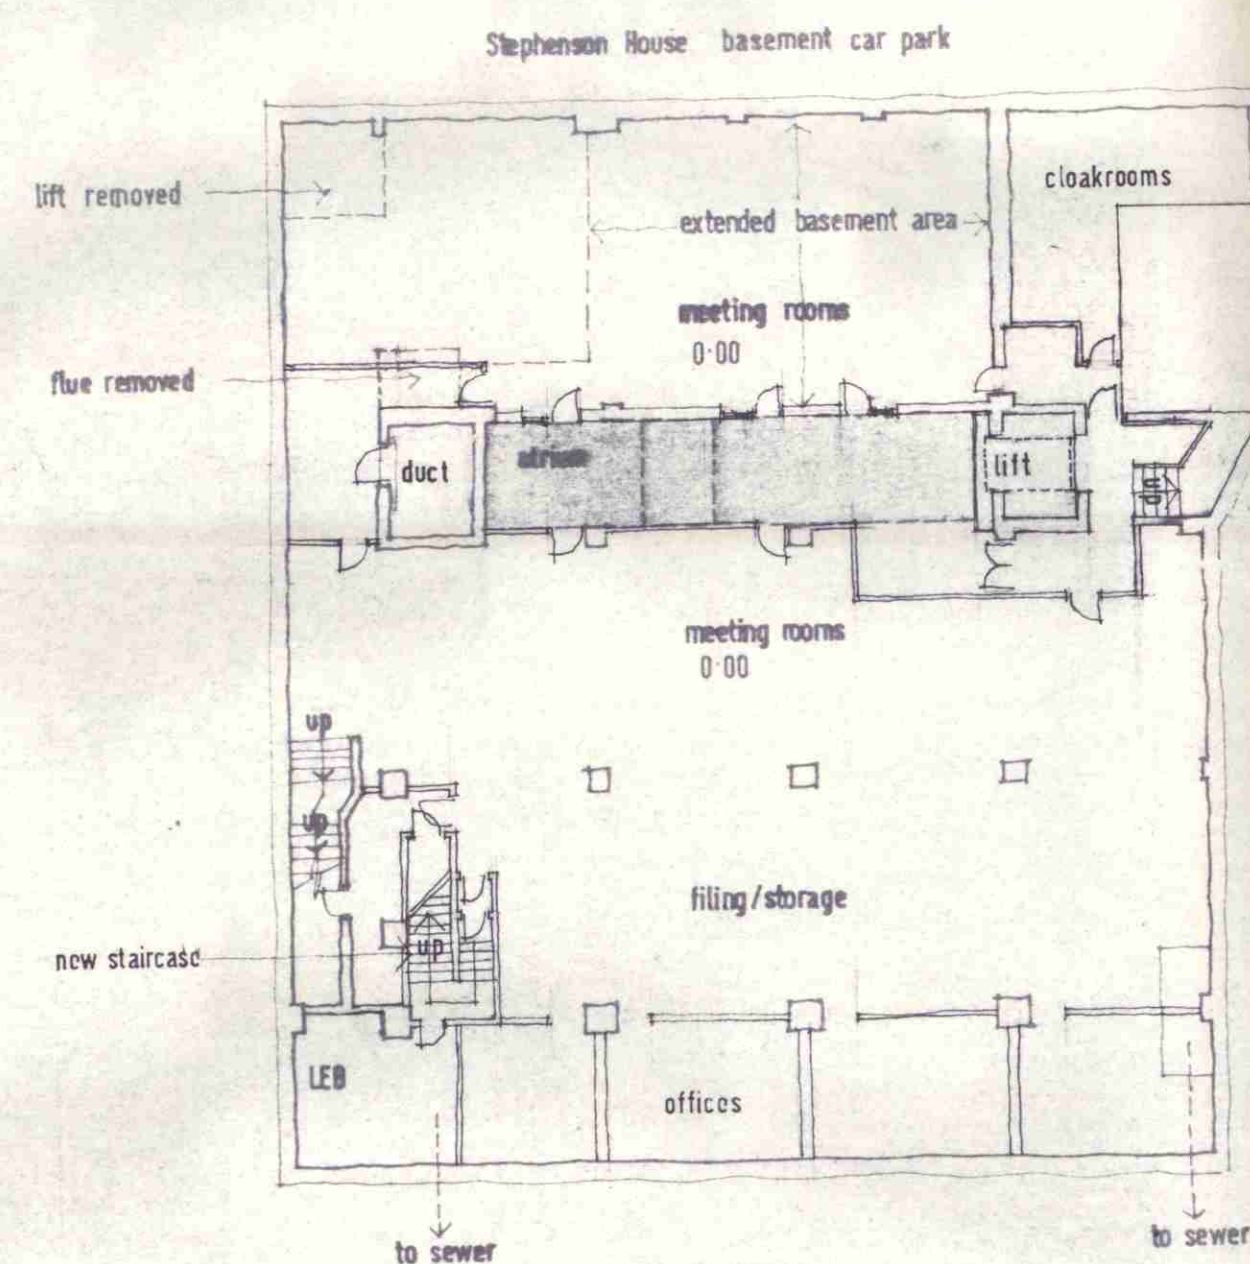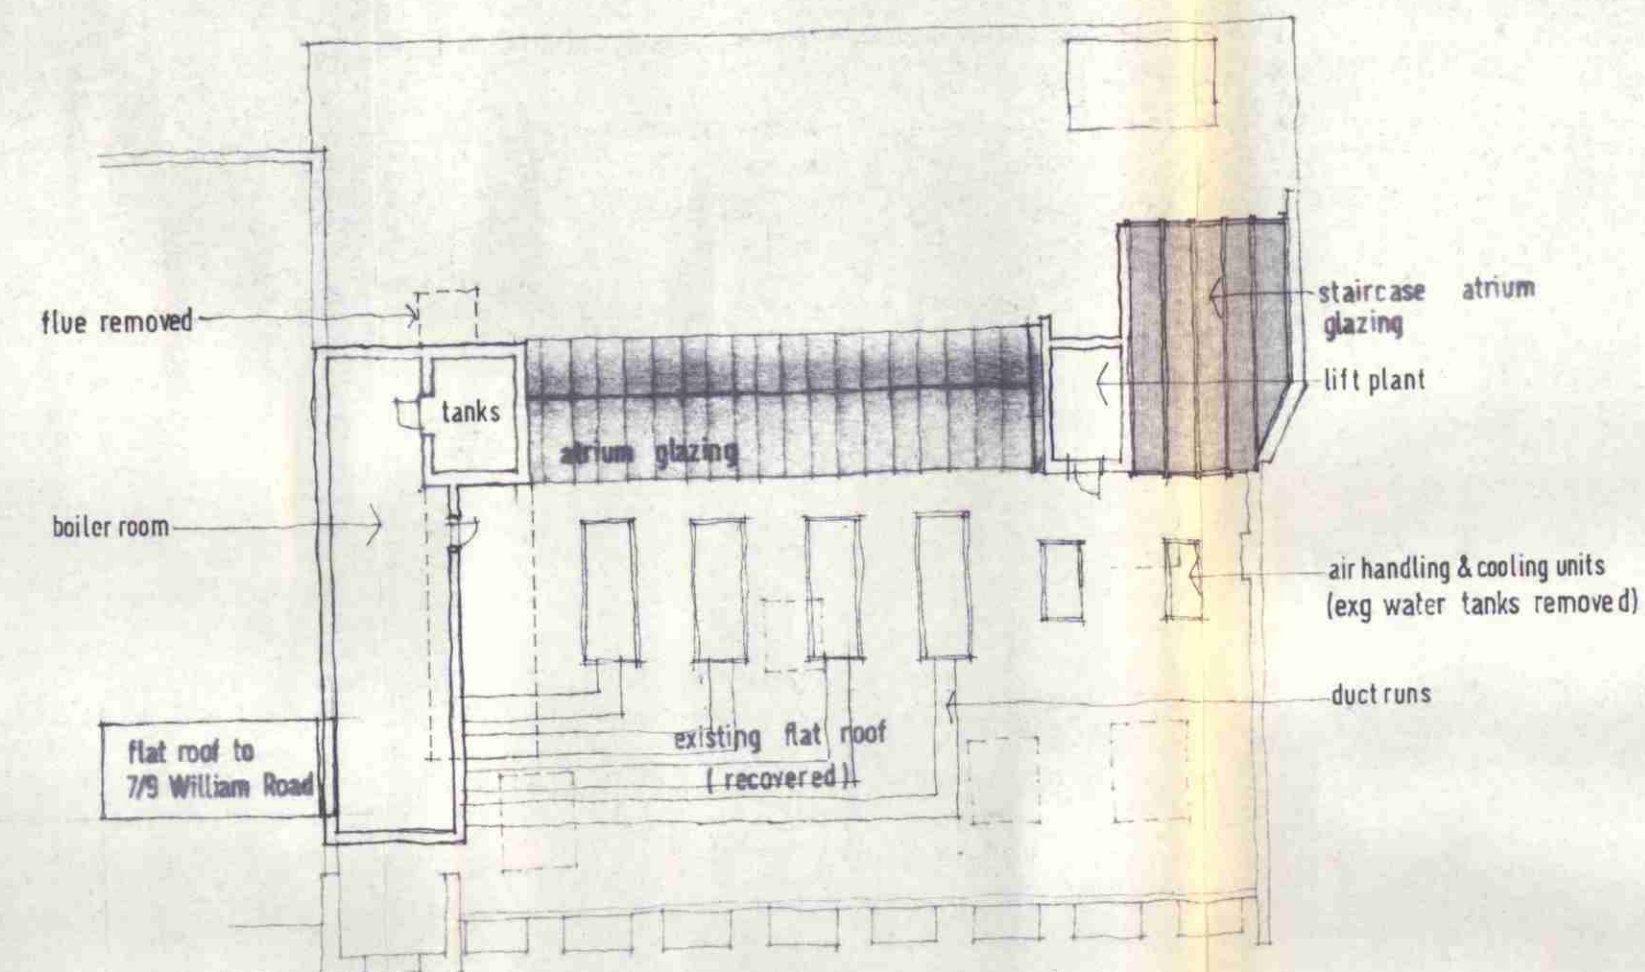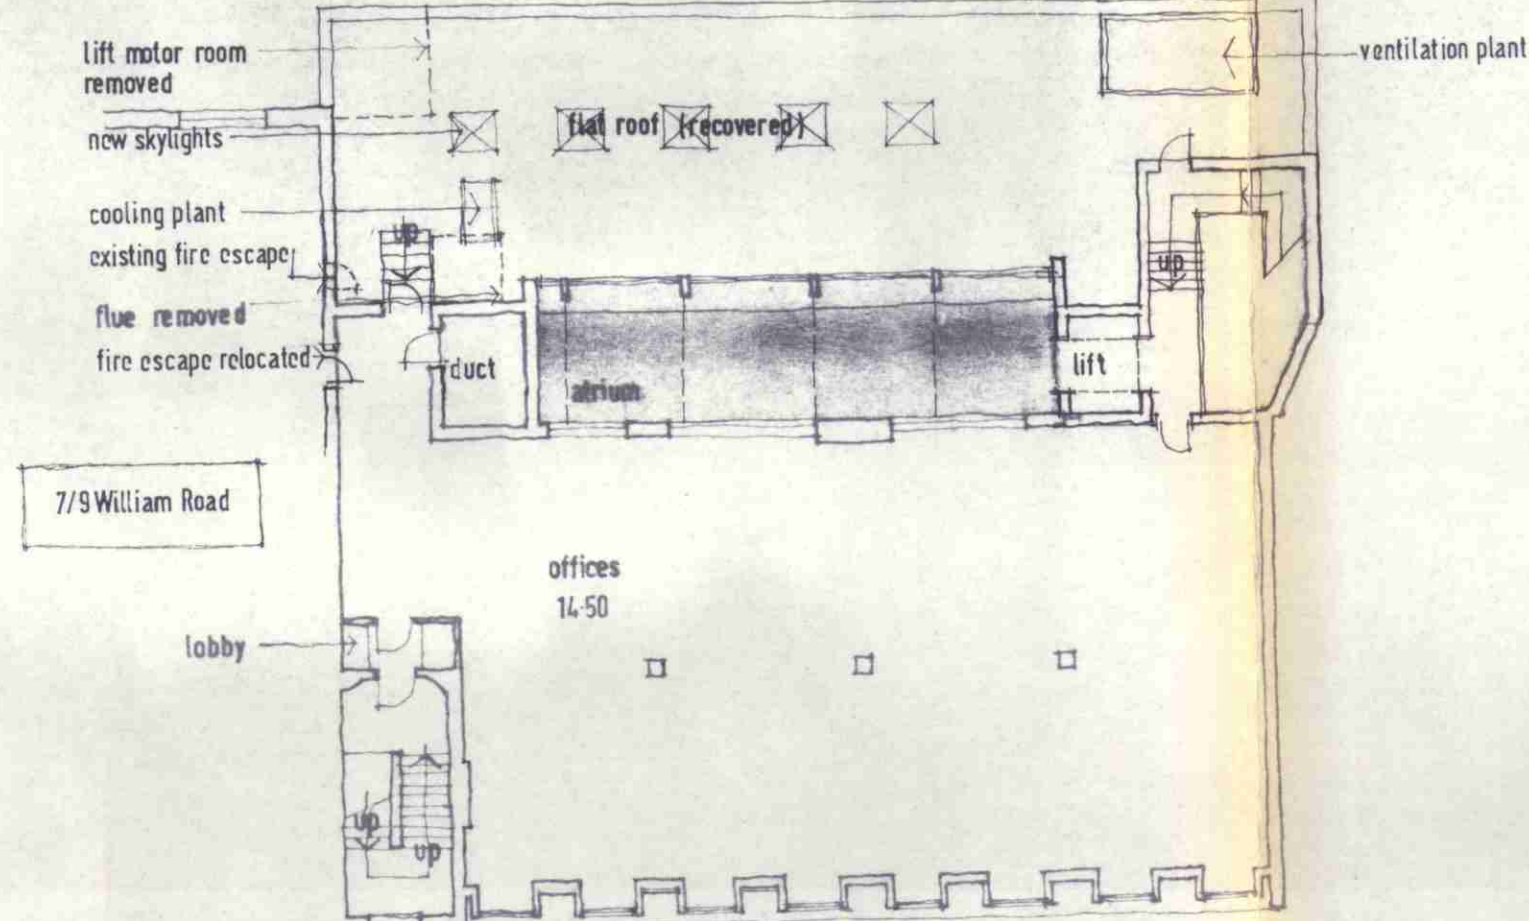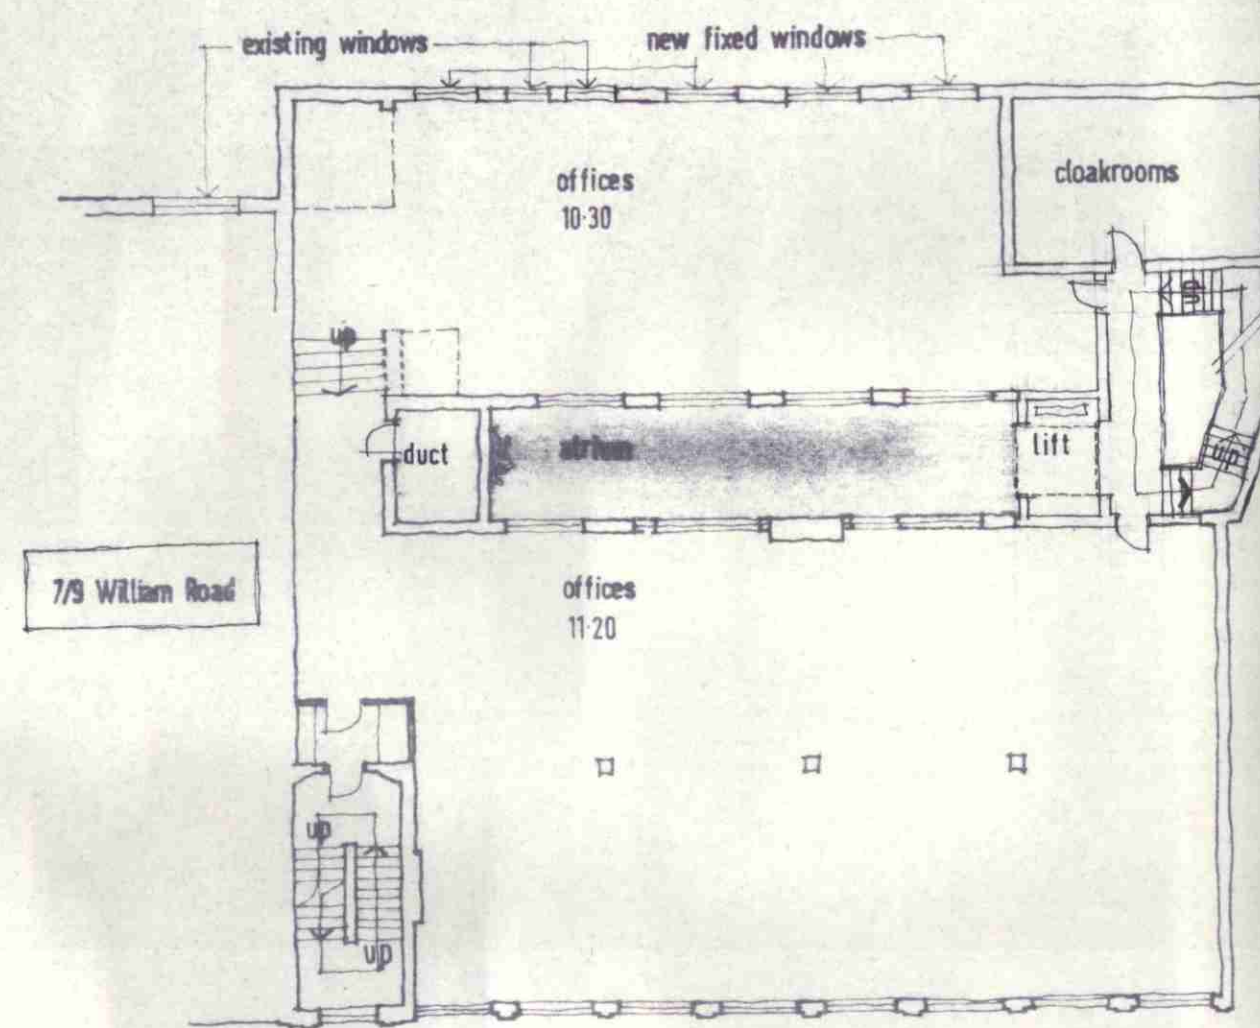

Notes
1. This drawing is to be read in conjunction with all other planning application drawings.

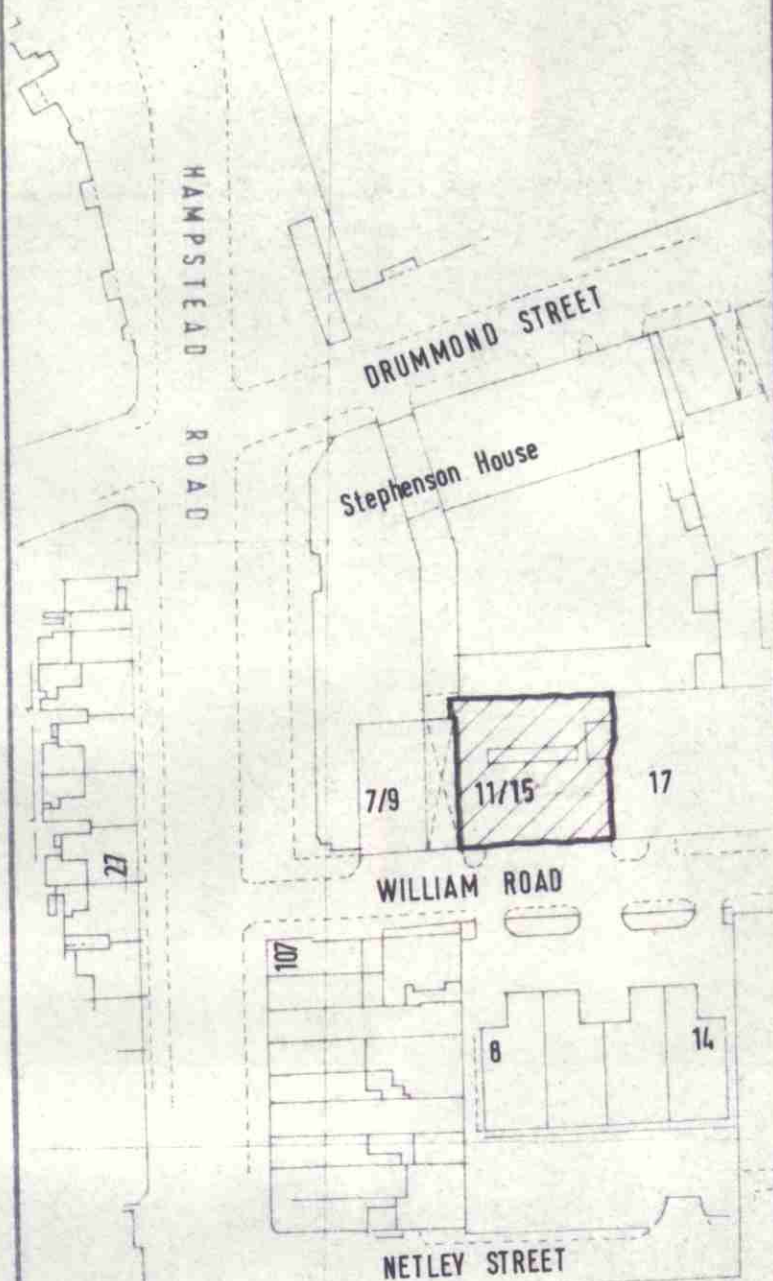

Revisions
A SCHEME UPDATED AS
date
AUG 89

Drawing No: 590/22 A


PLANNING APPLICATION 1/2
11/15 William Road London NW1
Refurbishment and alterations for
H W Fisher & Co - new offices
floor plans as proposed

LONDON BOROUGH OF CAMDEN
TOWN AND COUNTRY PLANNING ACTS
20 SEP 1989
PLANS APPROVED
ON BEHALF OF THE COUNCIL

LONDON BOROUGH OF CAMDEN
PLANNING AND TRANSPORT
DEPARTMENT
17 AUG 1989
RECEIVED


Date: march 1989
Scale: 1:200
By: mb

Gordon, Linch + Co.

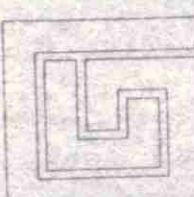

Surveyors & Valuers
10 Sadley Place
Mayfair
London W1R 1HG
Telephone: 01-409 1441

LIFTS:
Existing outdated lifts (2 no.) removed.
New lift & shaft: 13 person, 500 kg lift with goods
carrying capacity, 900mm min. opening size.

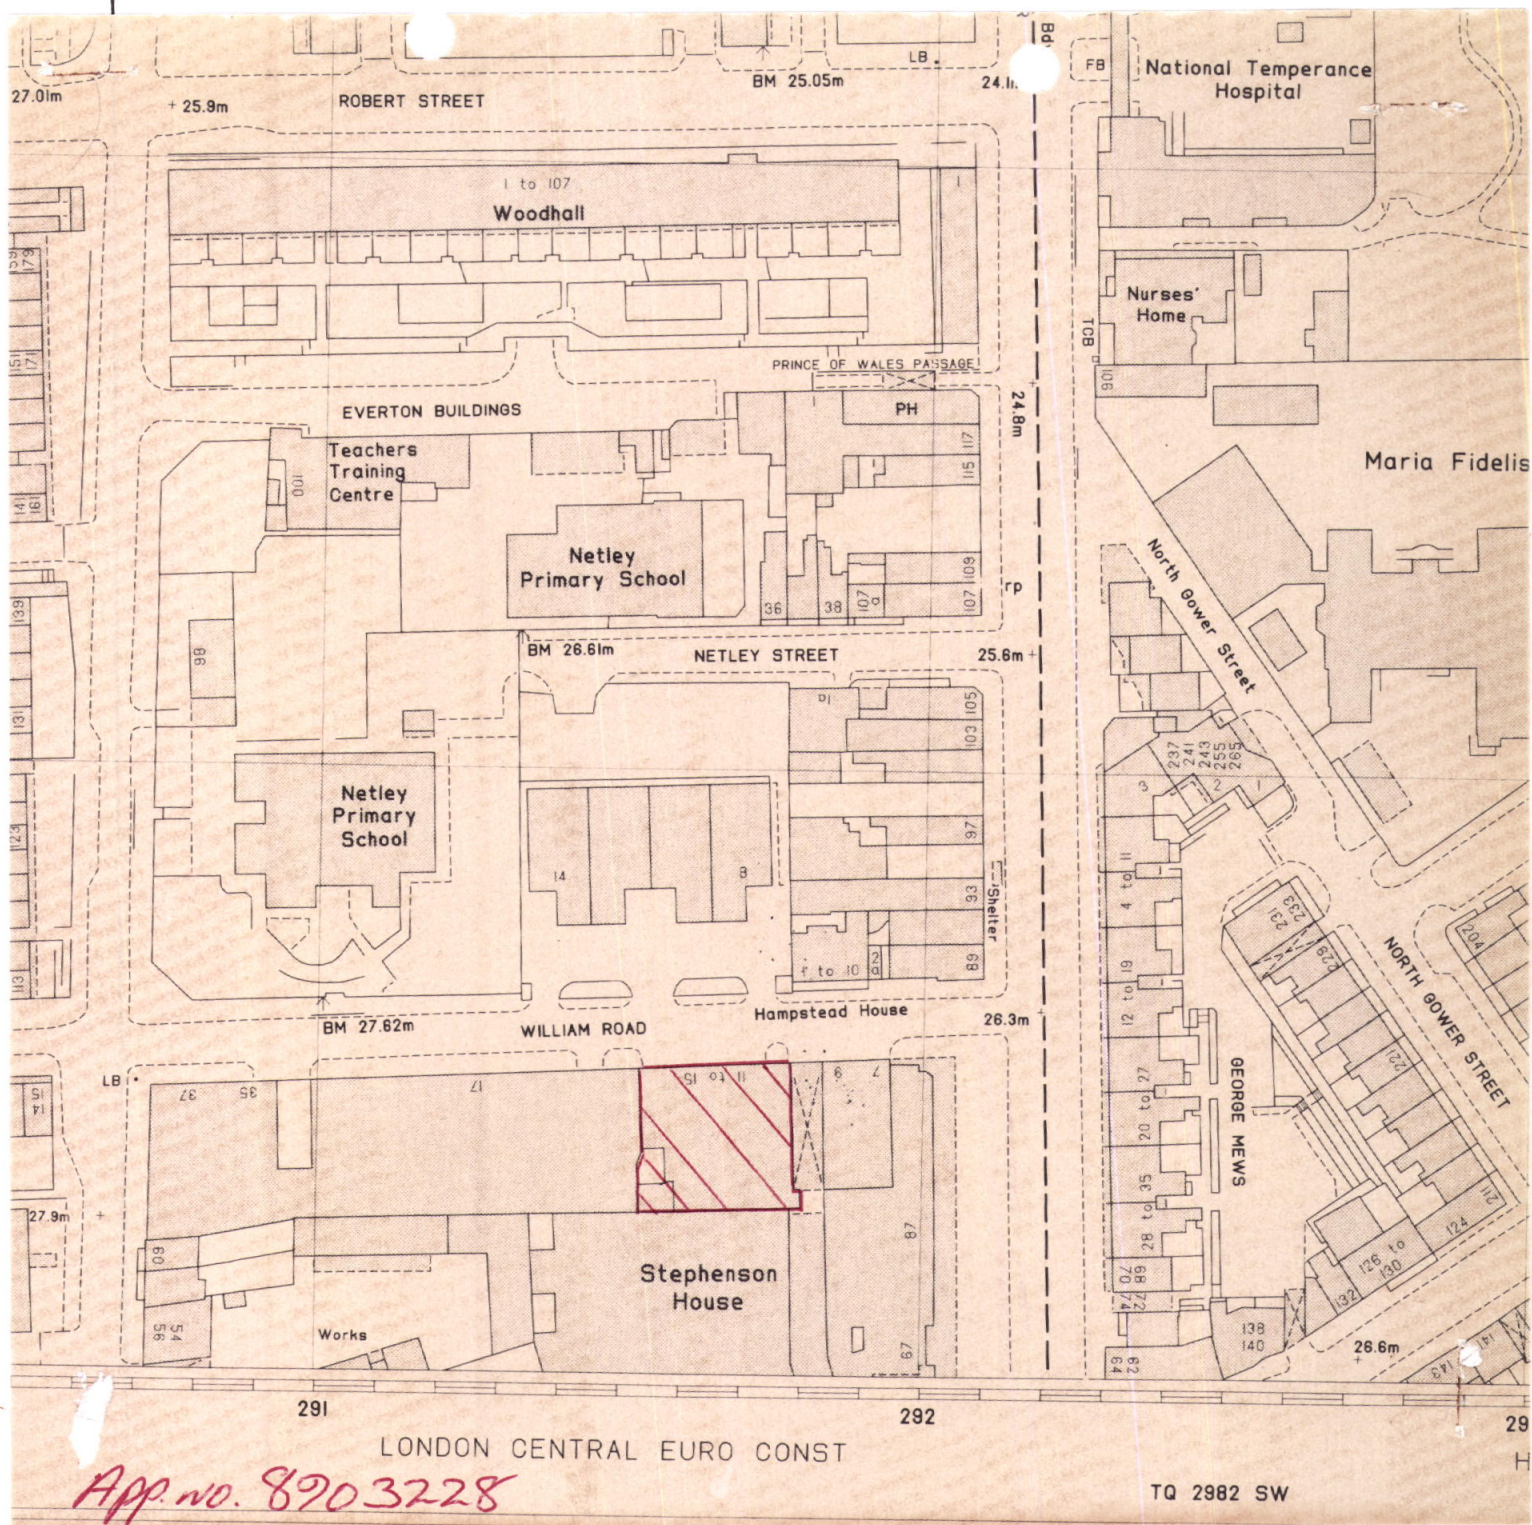

London Borough of Camden
Town and Country Planning Act 1971 (sections 36 & 37)
APPLICATION DATED

Premises *11-15 William Road NW1*
 Verged RED above

Scale *1:1250*

