




11/15 WILLIAM ROAD LONDON NW1

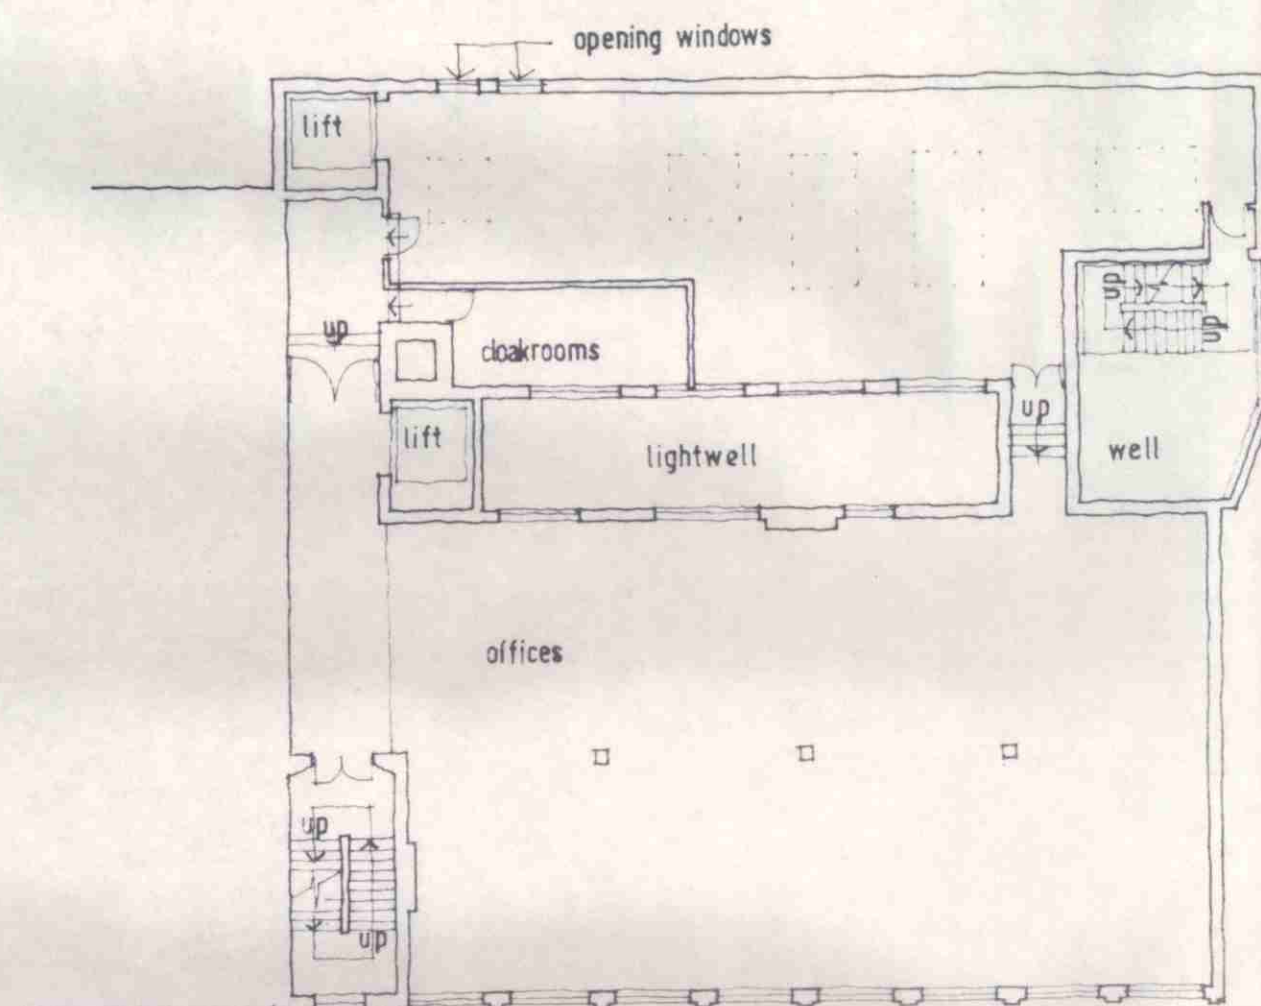


second floor plan

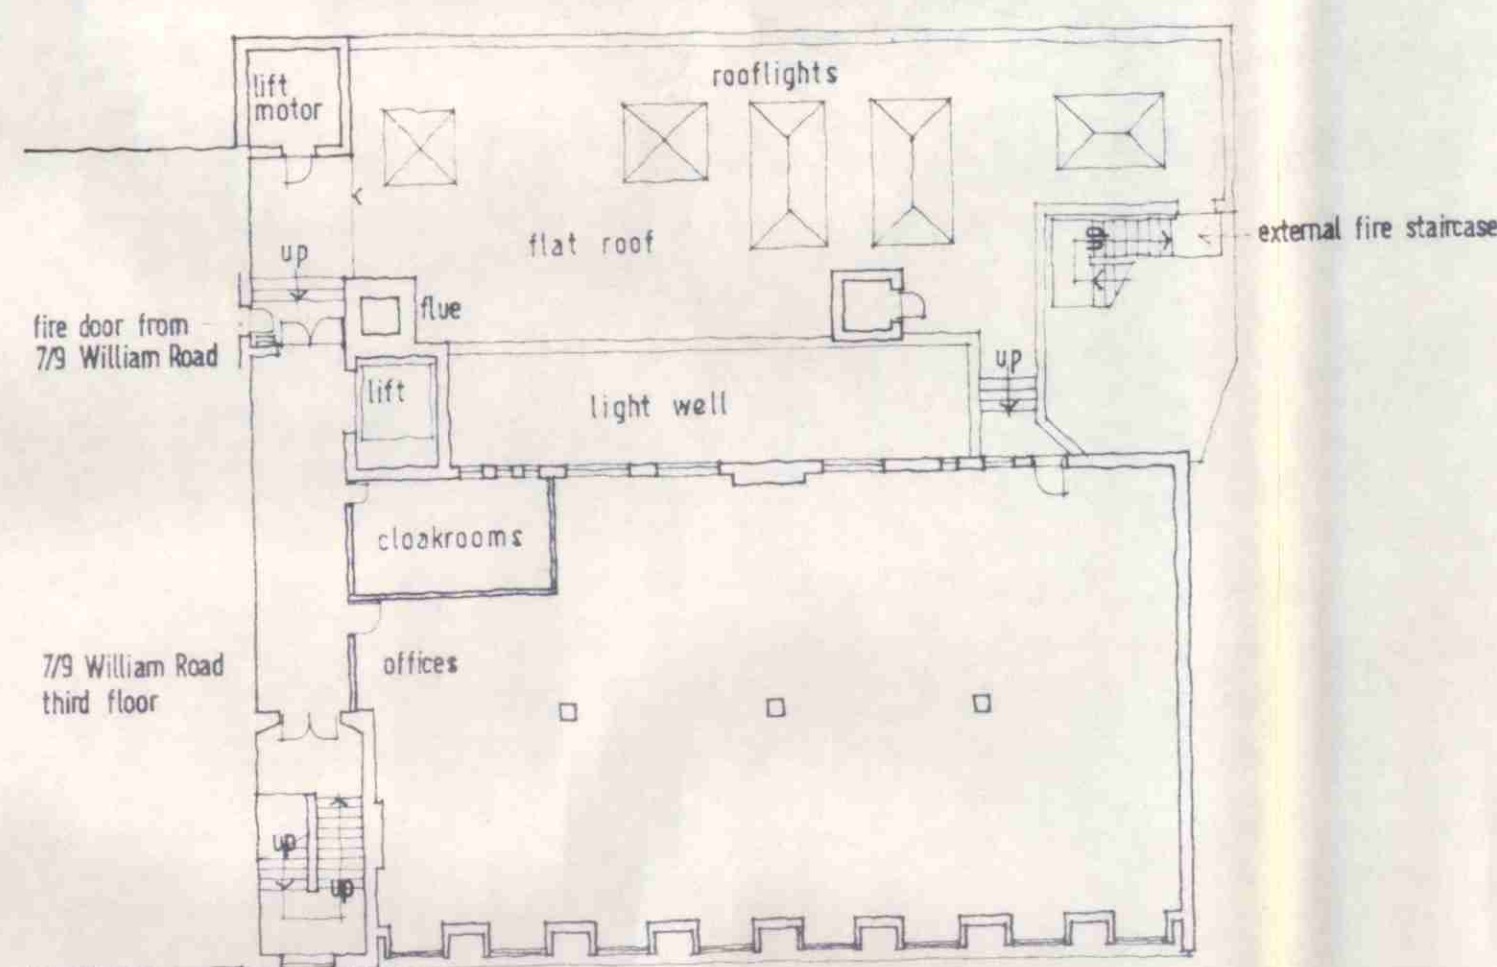


third floor plan

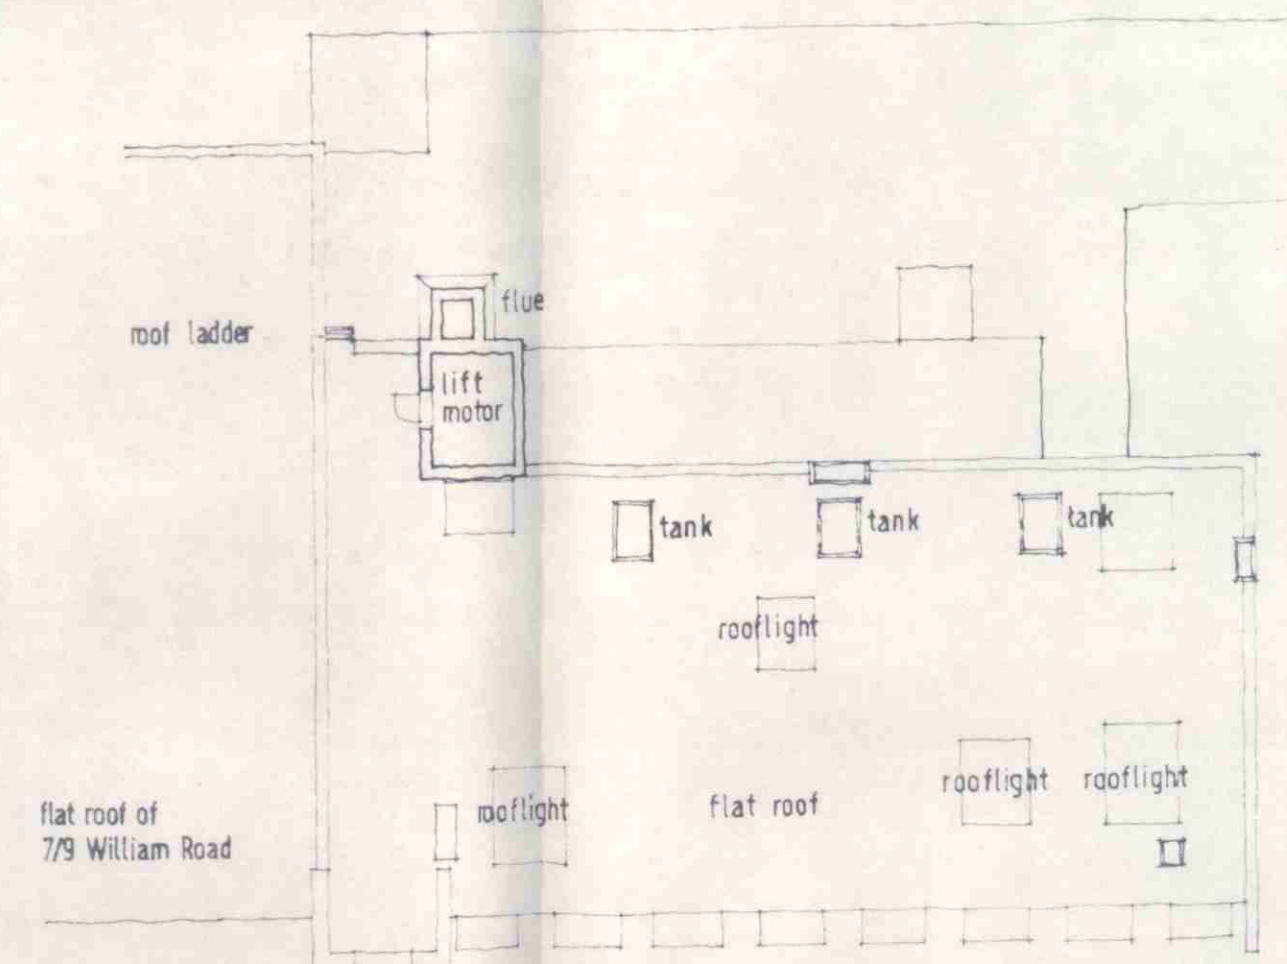


roof plan

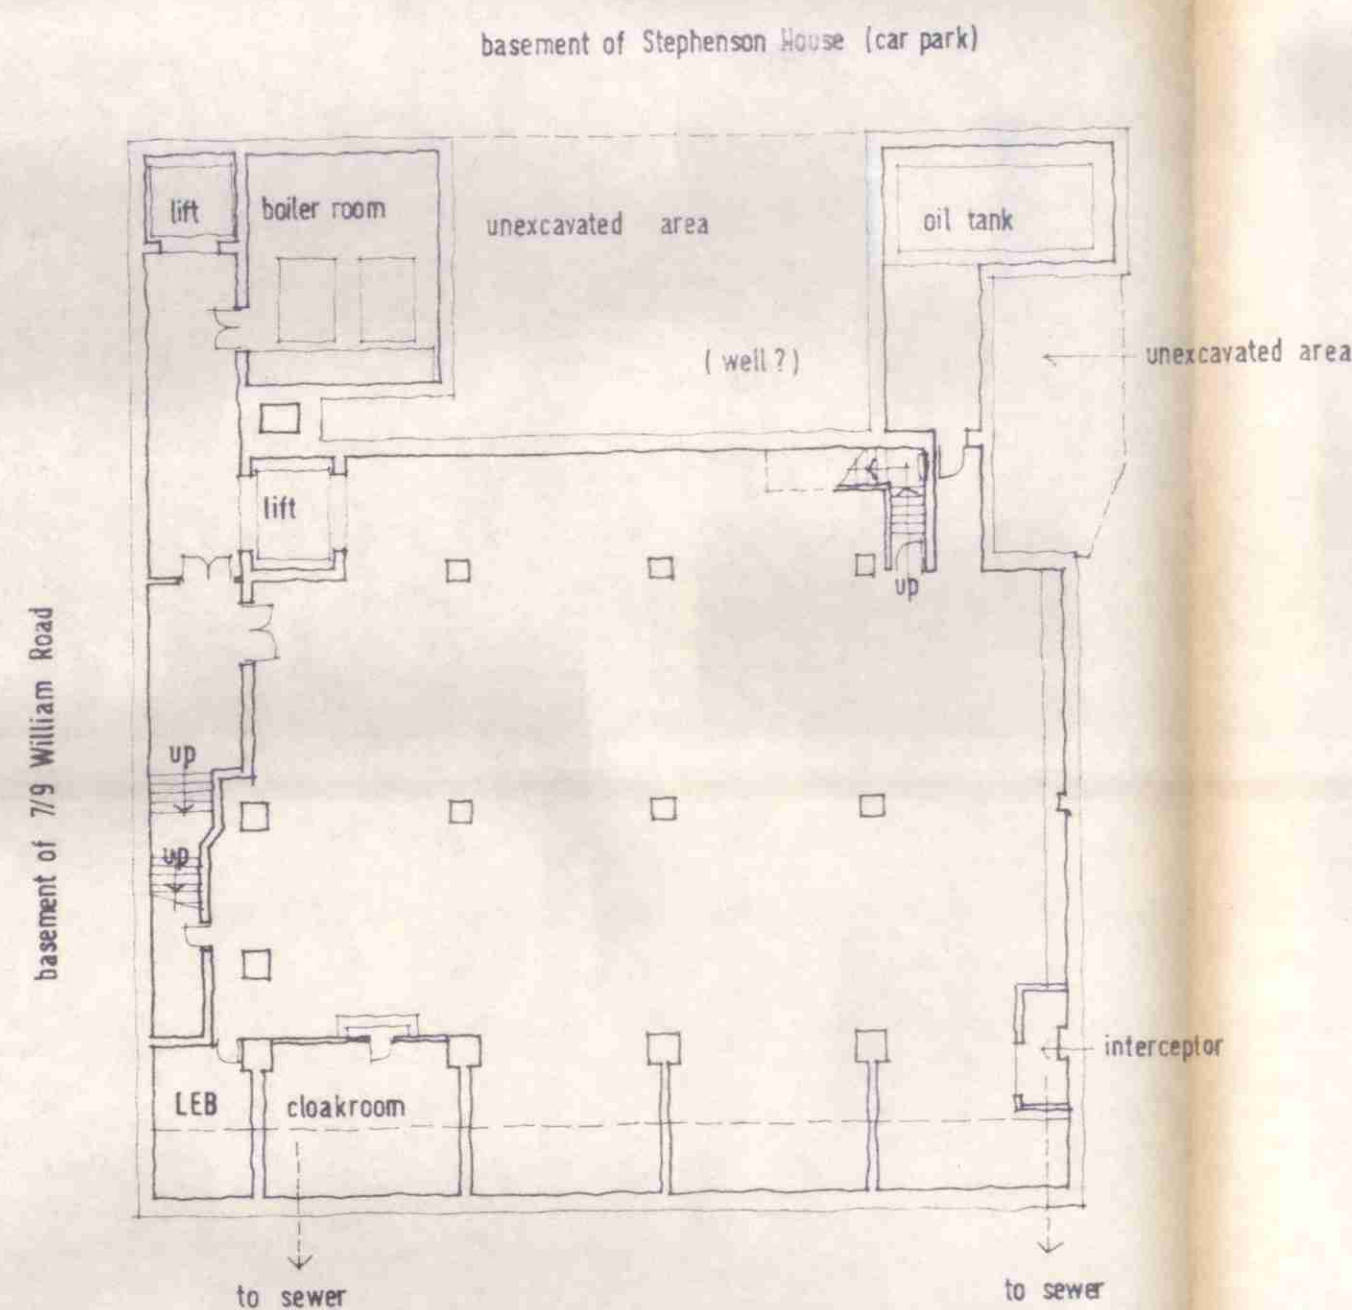

basement plan

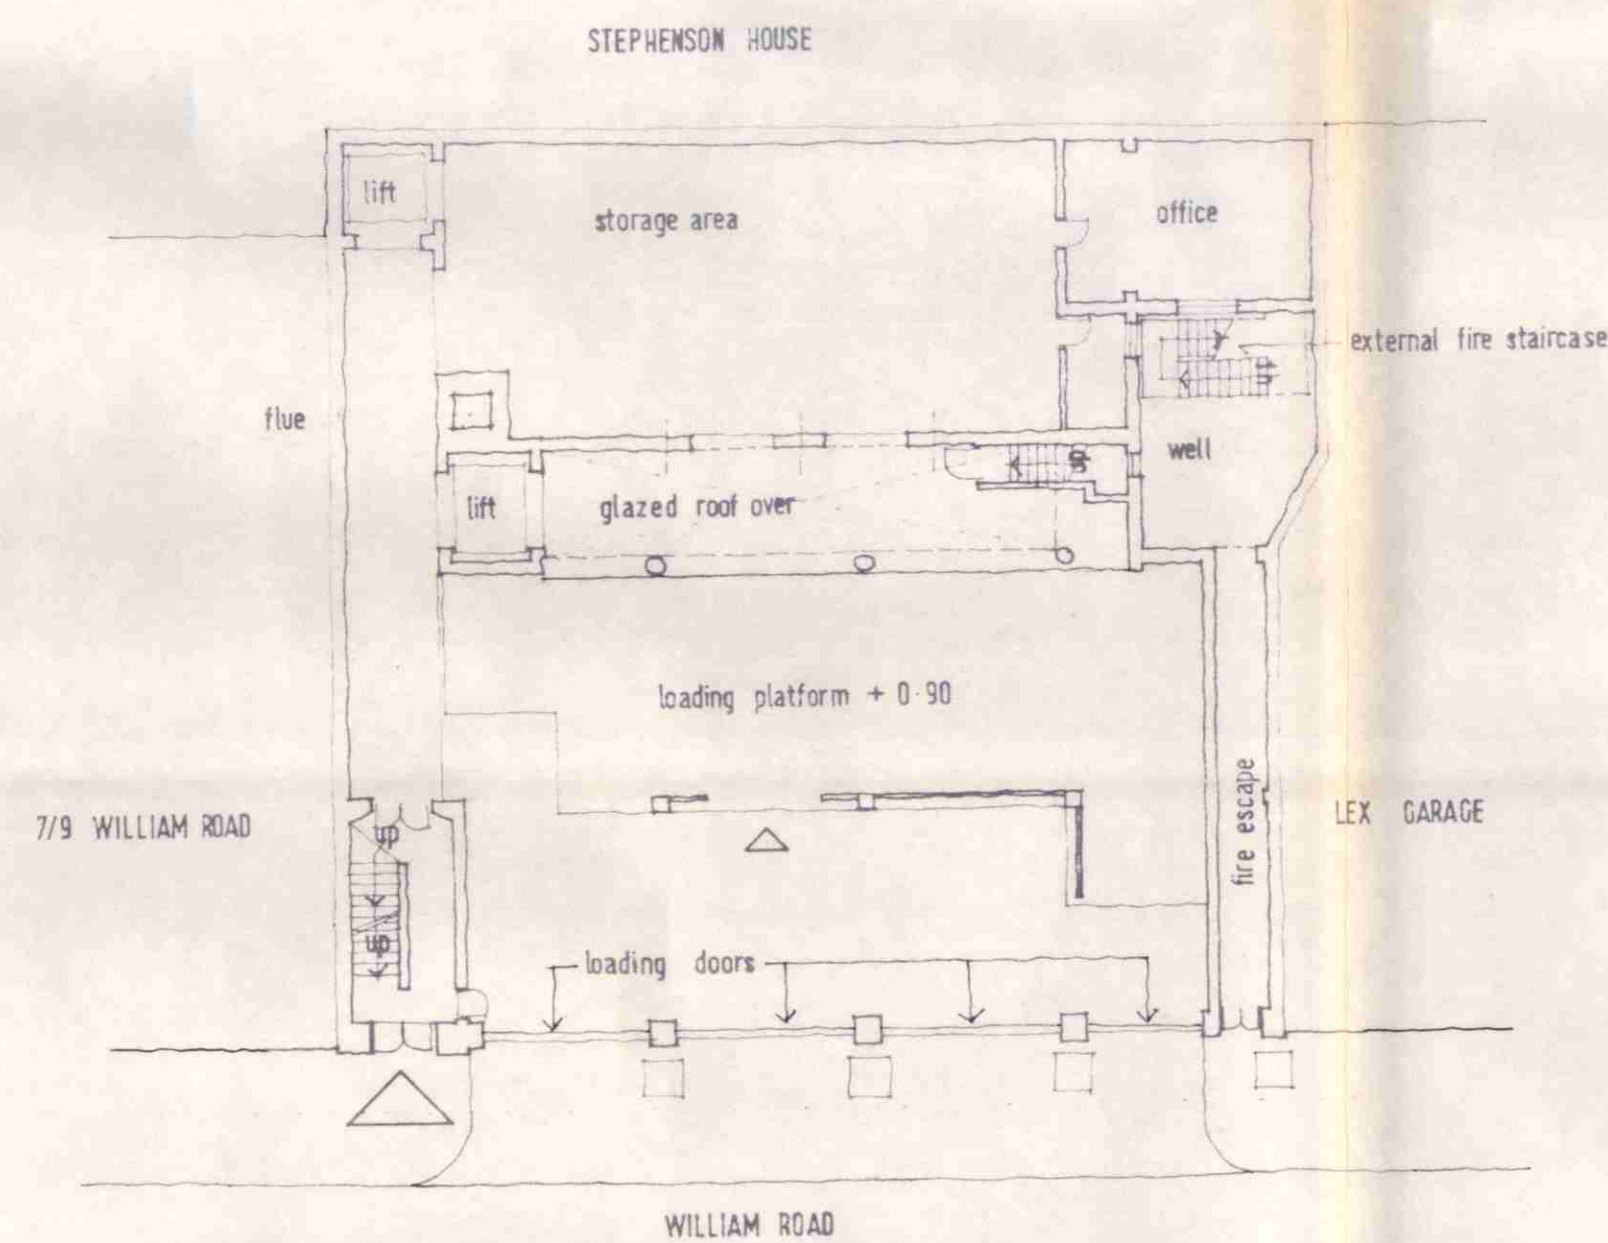

ground floor plan

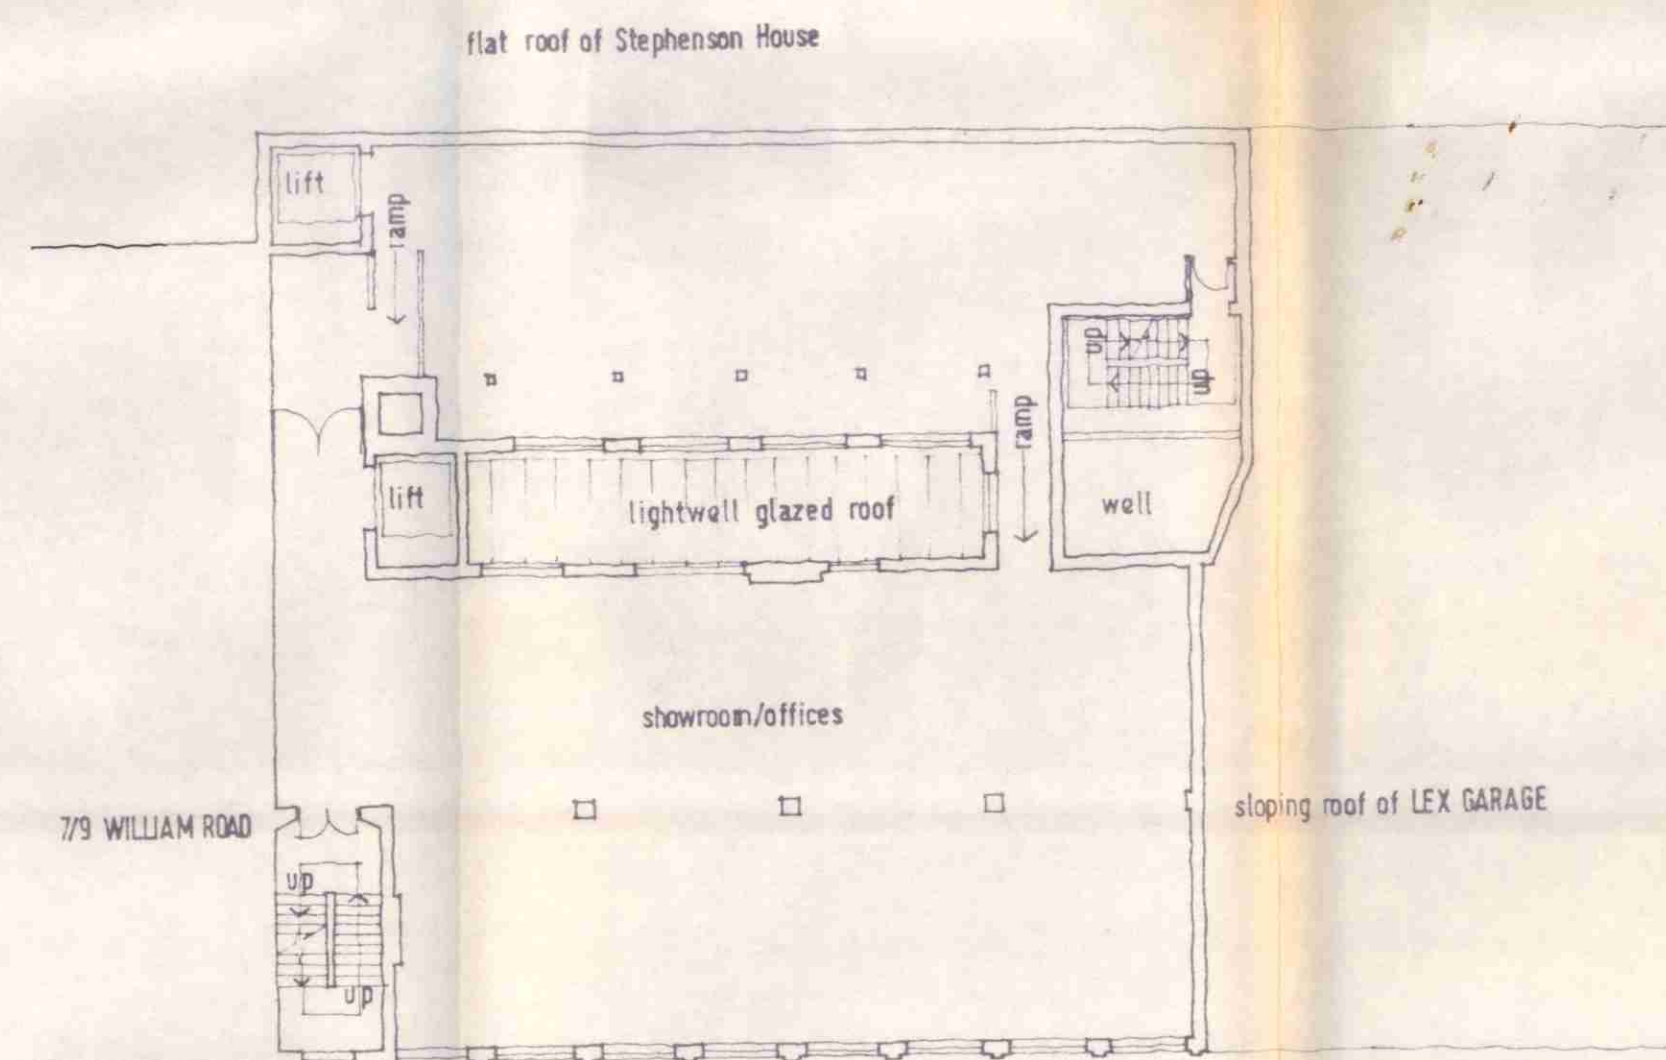

first floor plan

Notes

1. This drawing is to be read in conjunction with all other planning application drawings.

Revisions

date



Drawing No: 590/21


590

PLANNING APPLICATION

11/15 William Road London NW1

Refurbishment and alterations for H W Fisher & Co - new offices

floor plans as existing

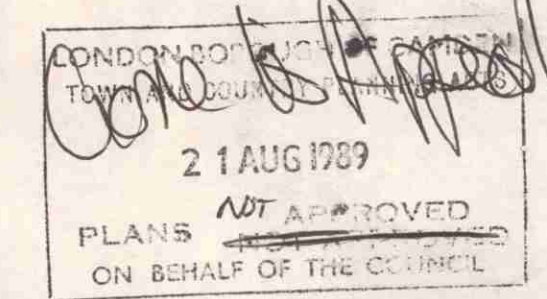


Date: march 1989

Scale: 1:200






By: mb

Gordon, Linch + Co.

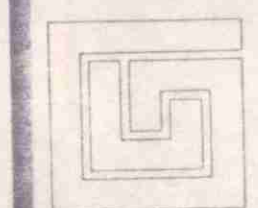

Surveyors & Valuers
10 Sedley Place
Mayfair
London W1R 1HG
Telephone: 01-409 1441

TP8903229

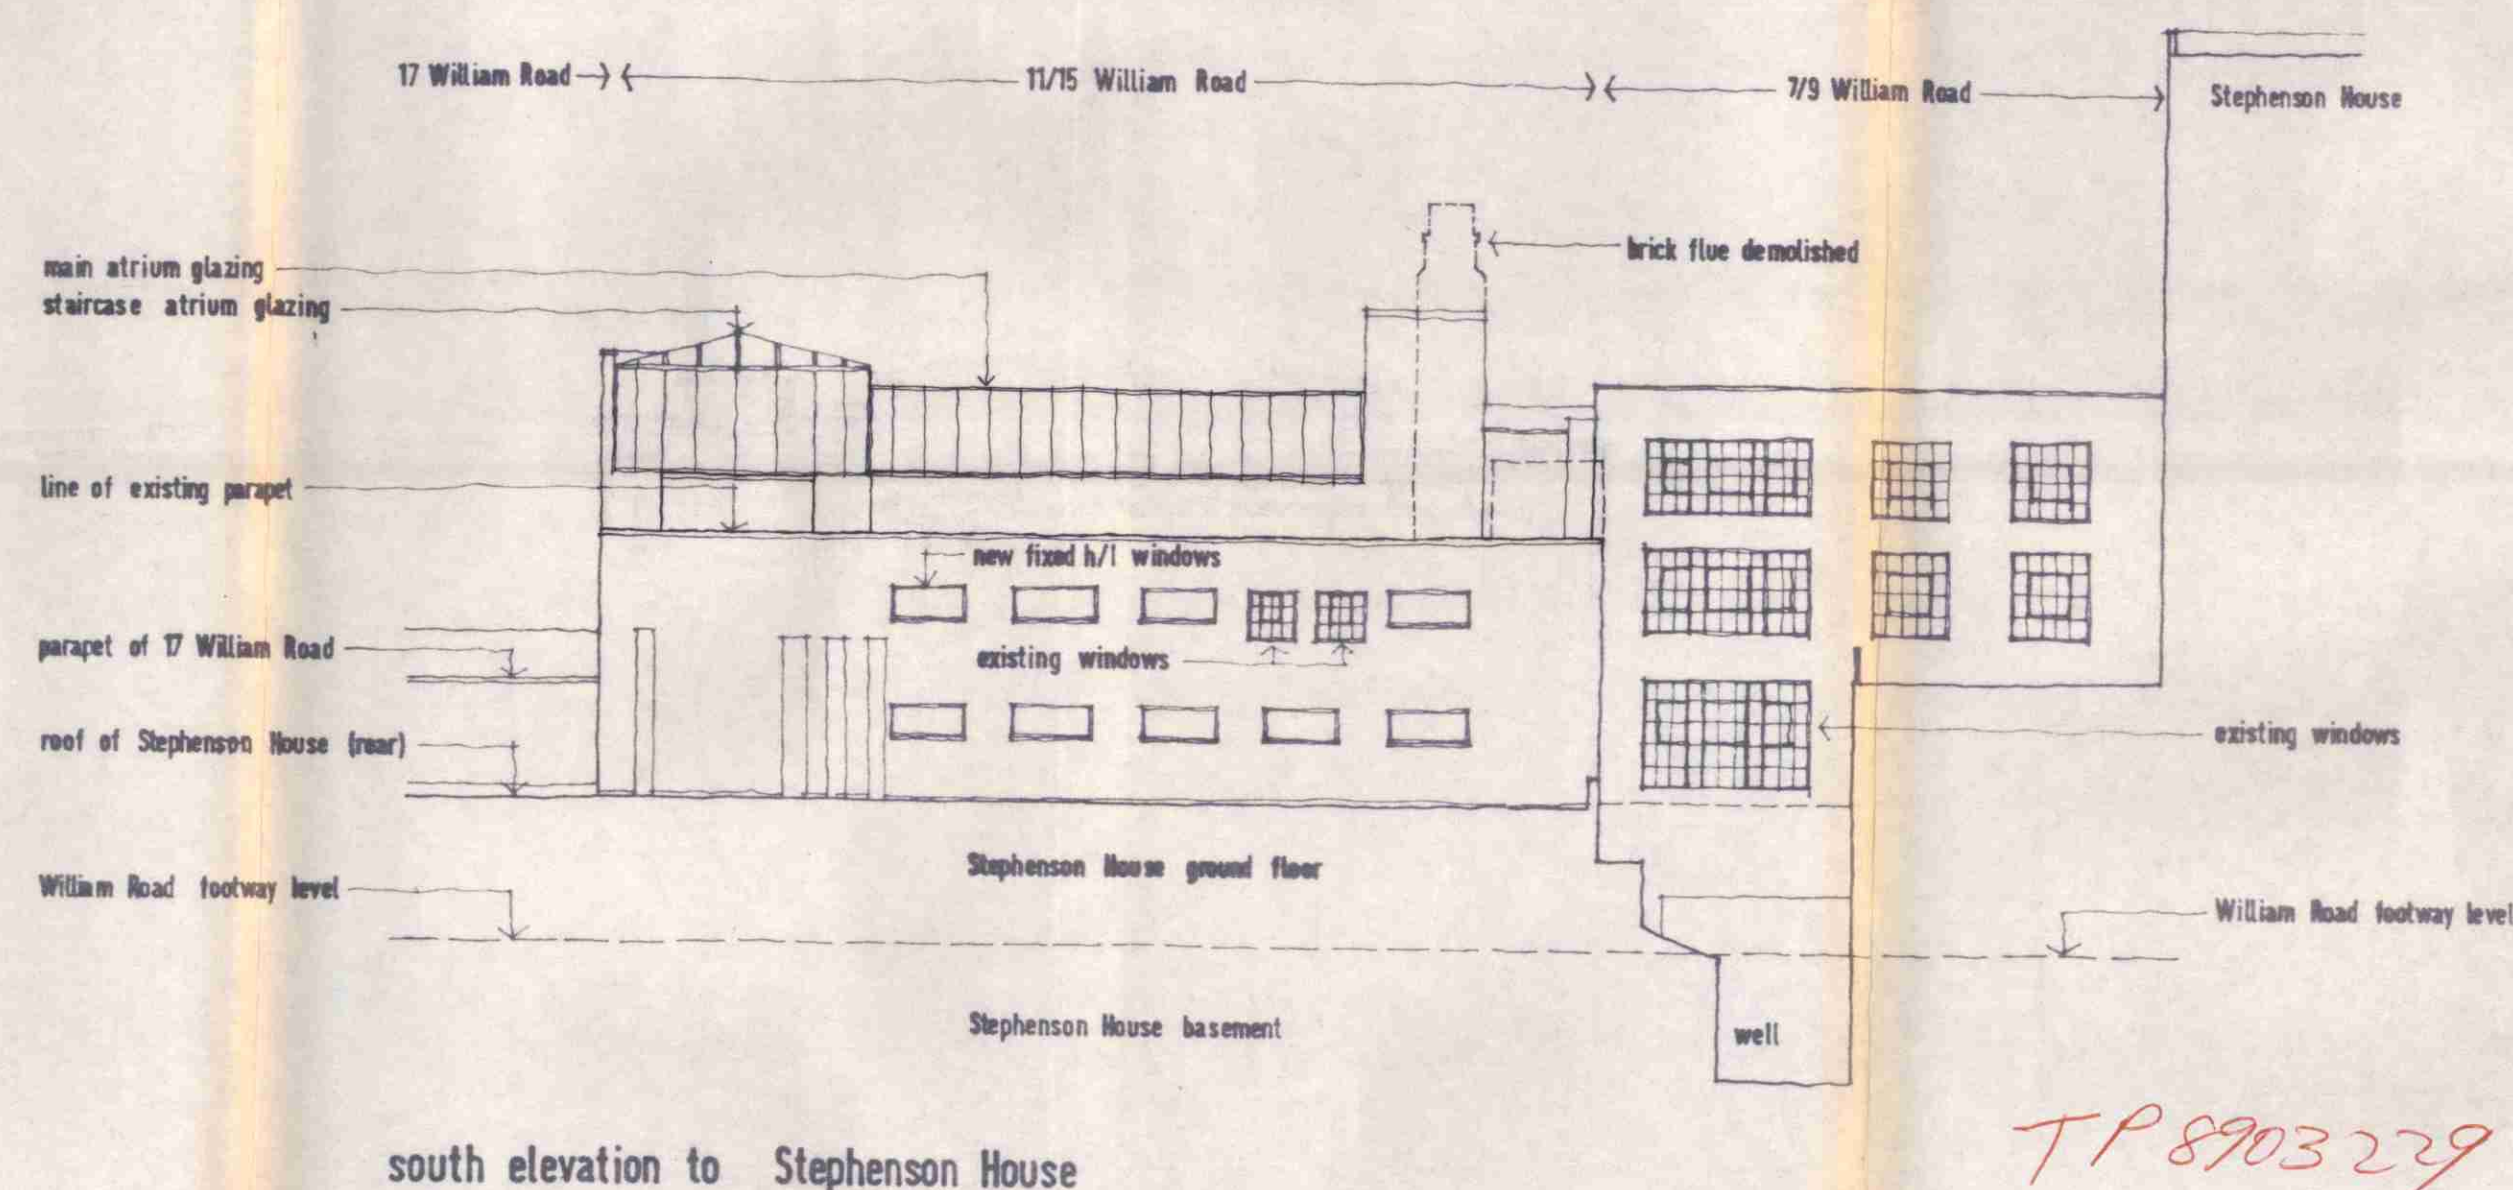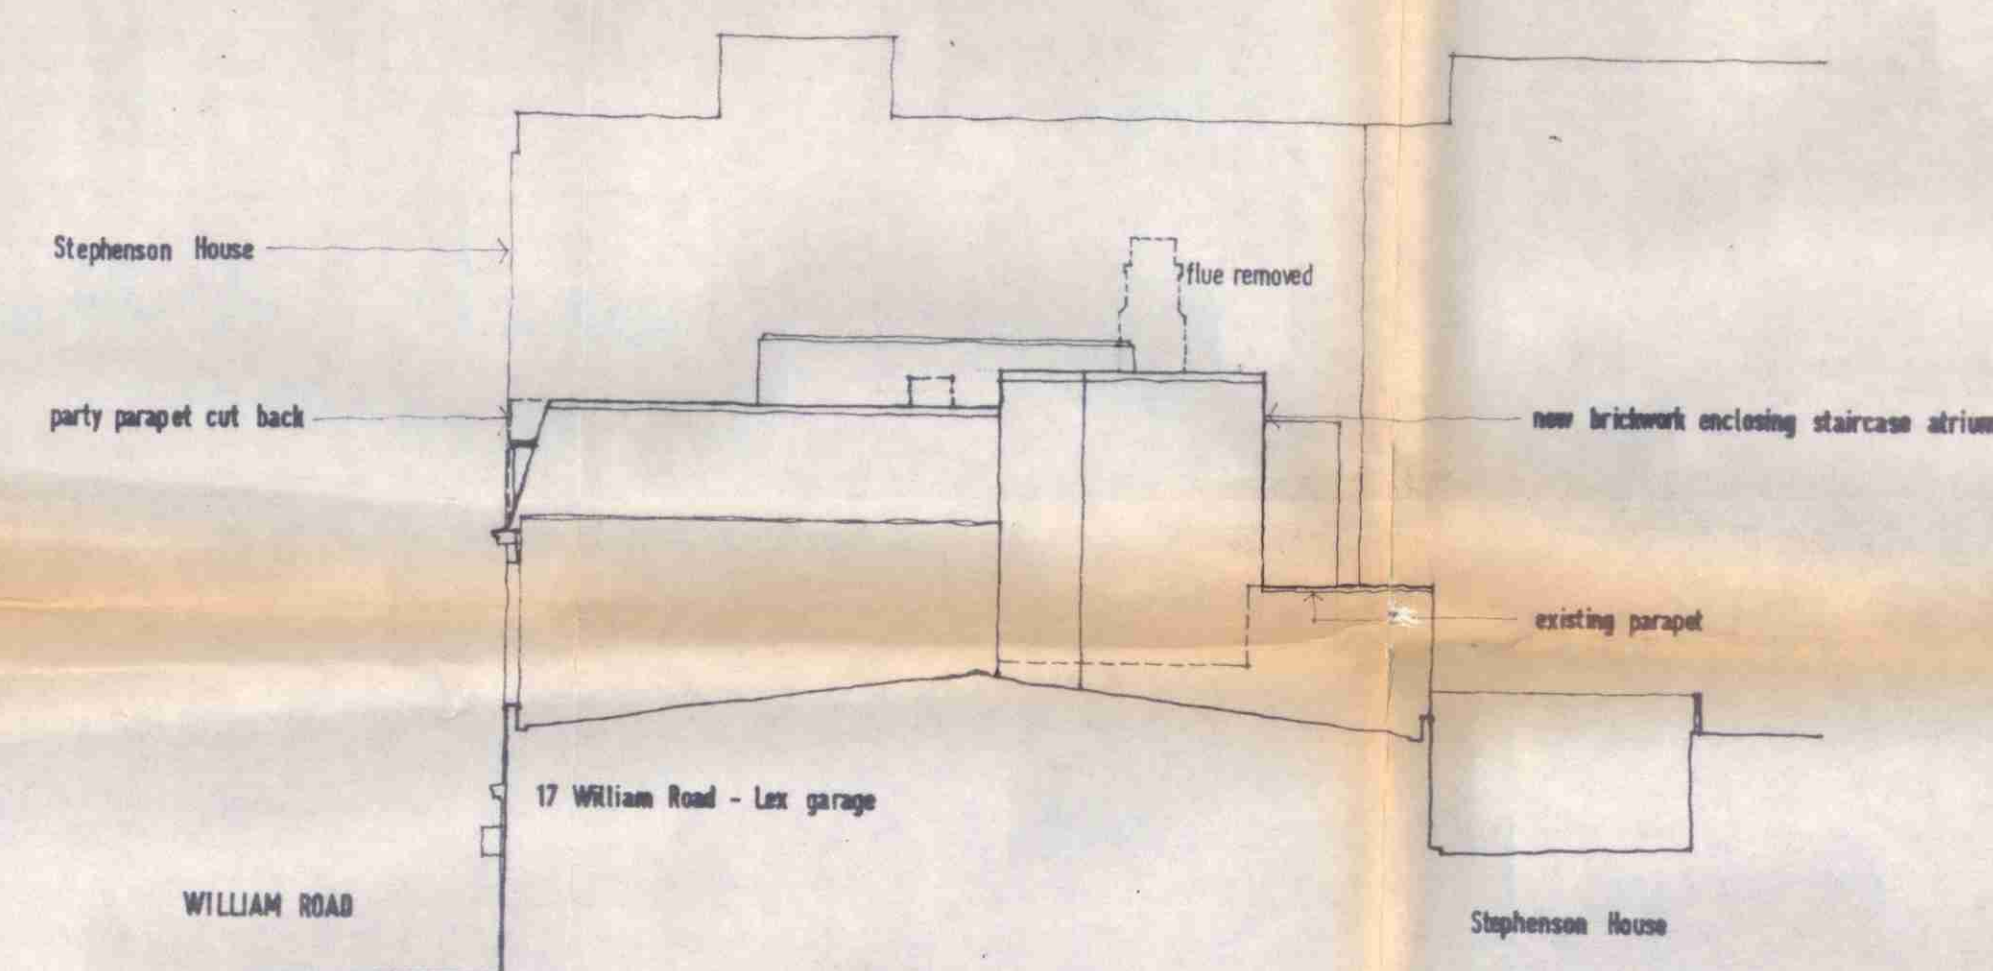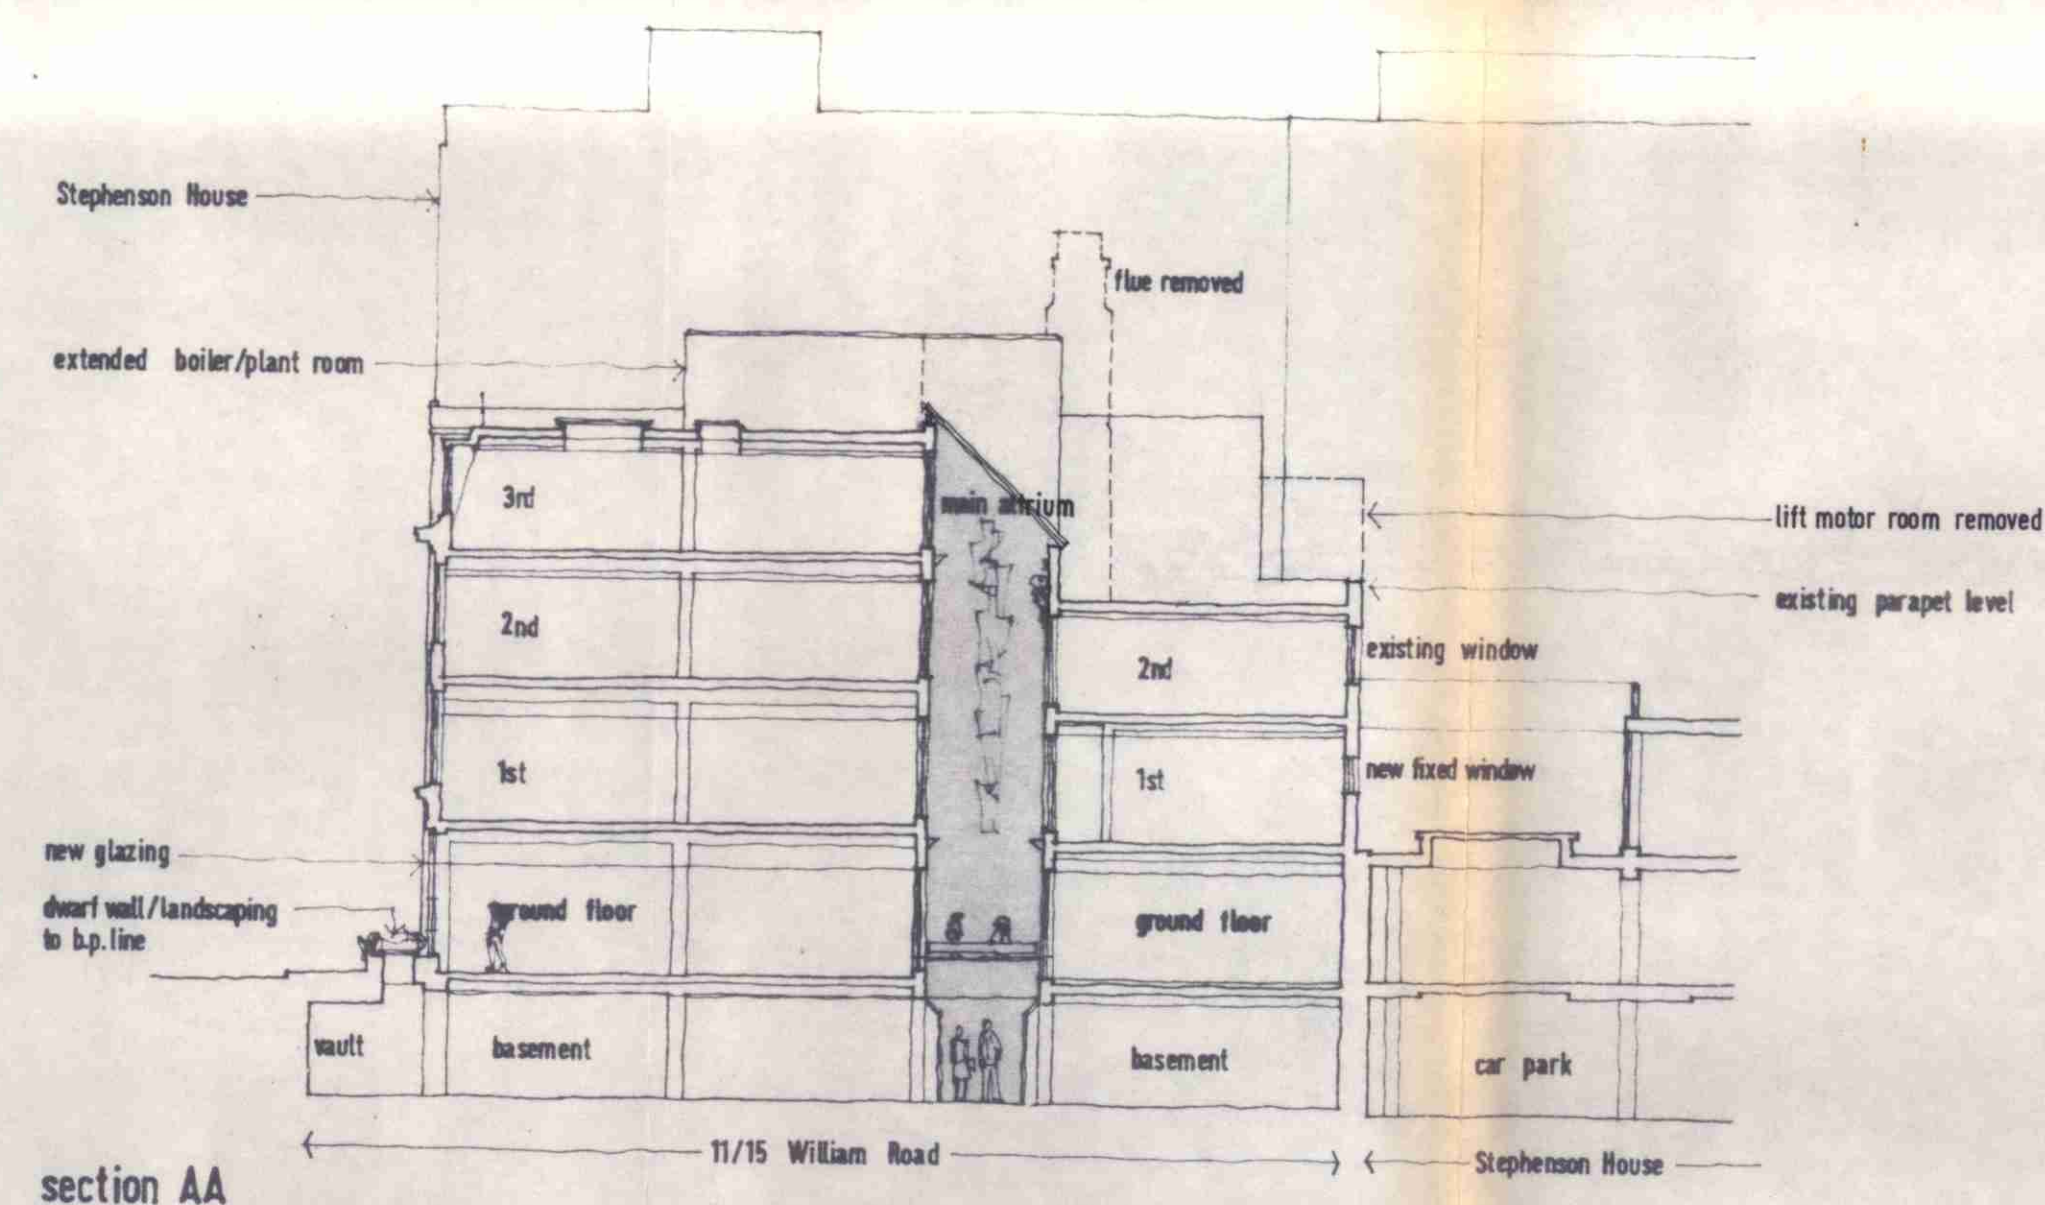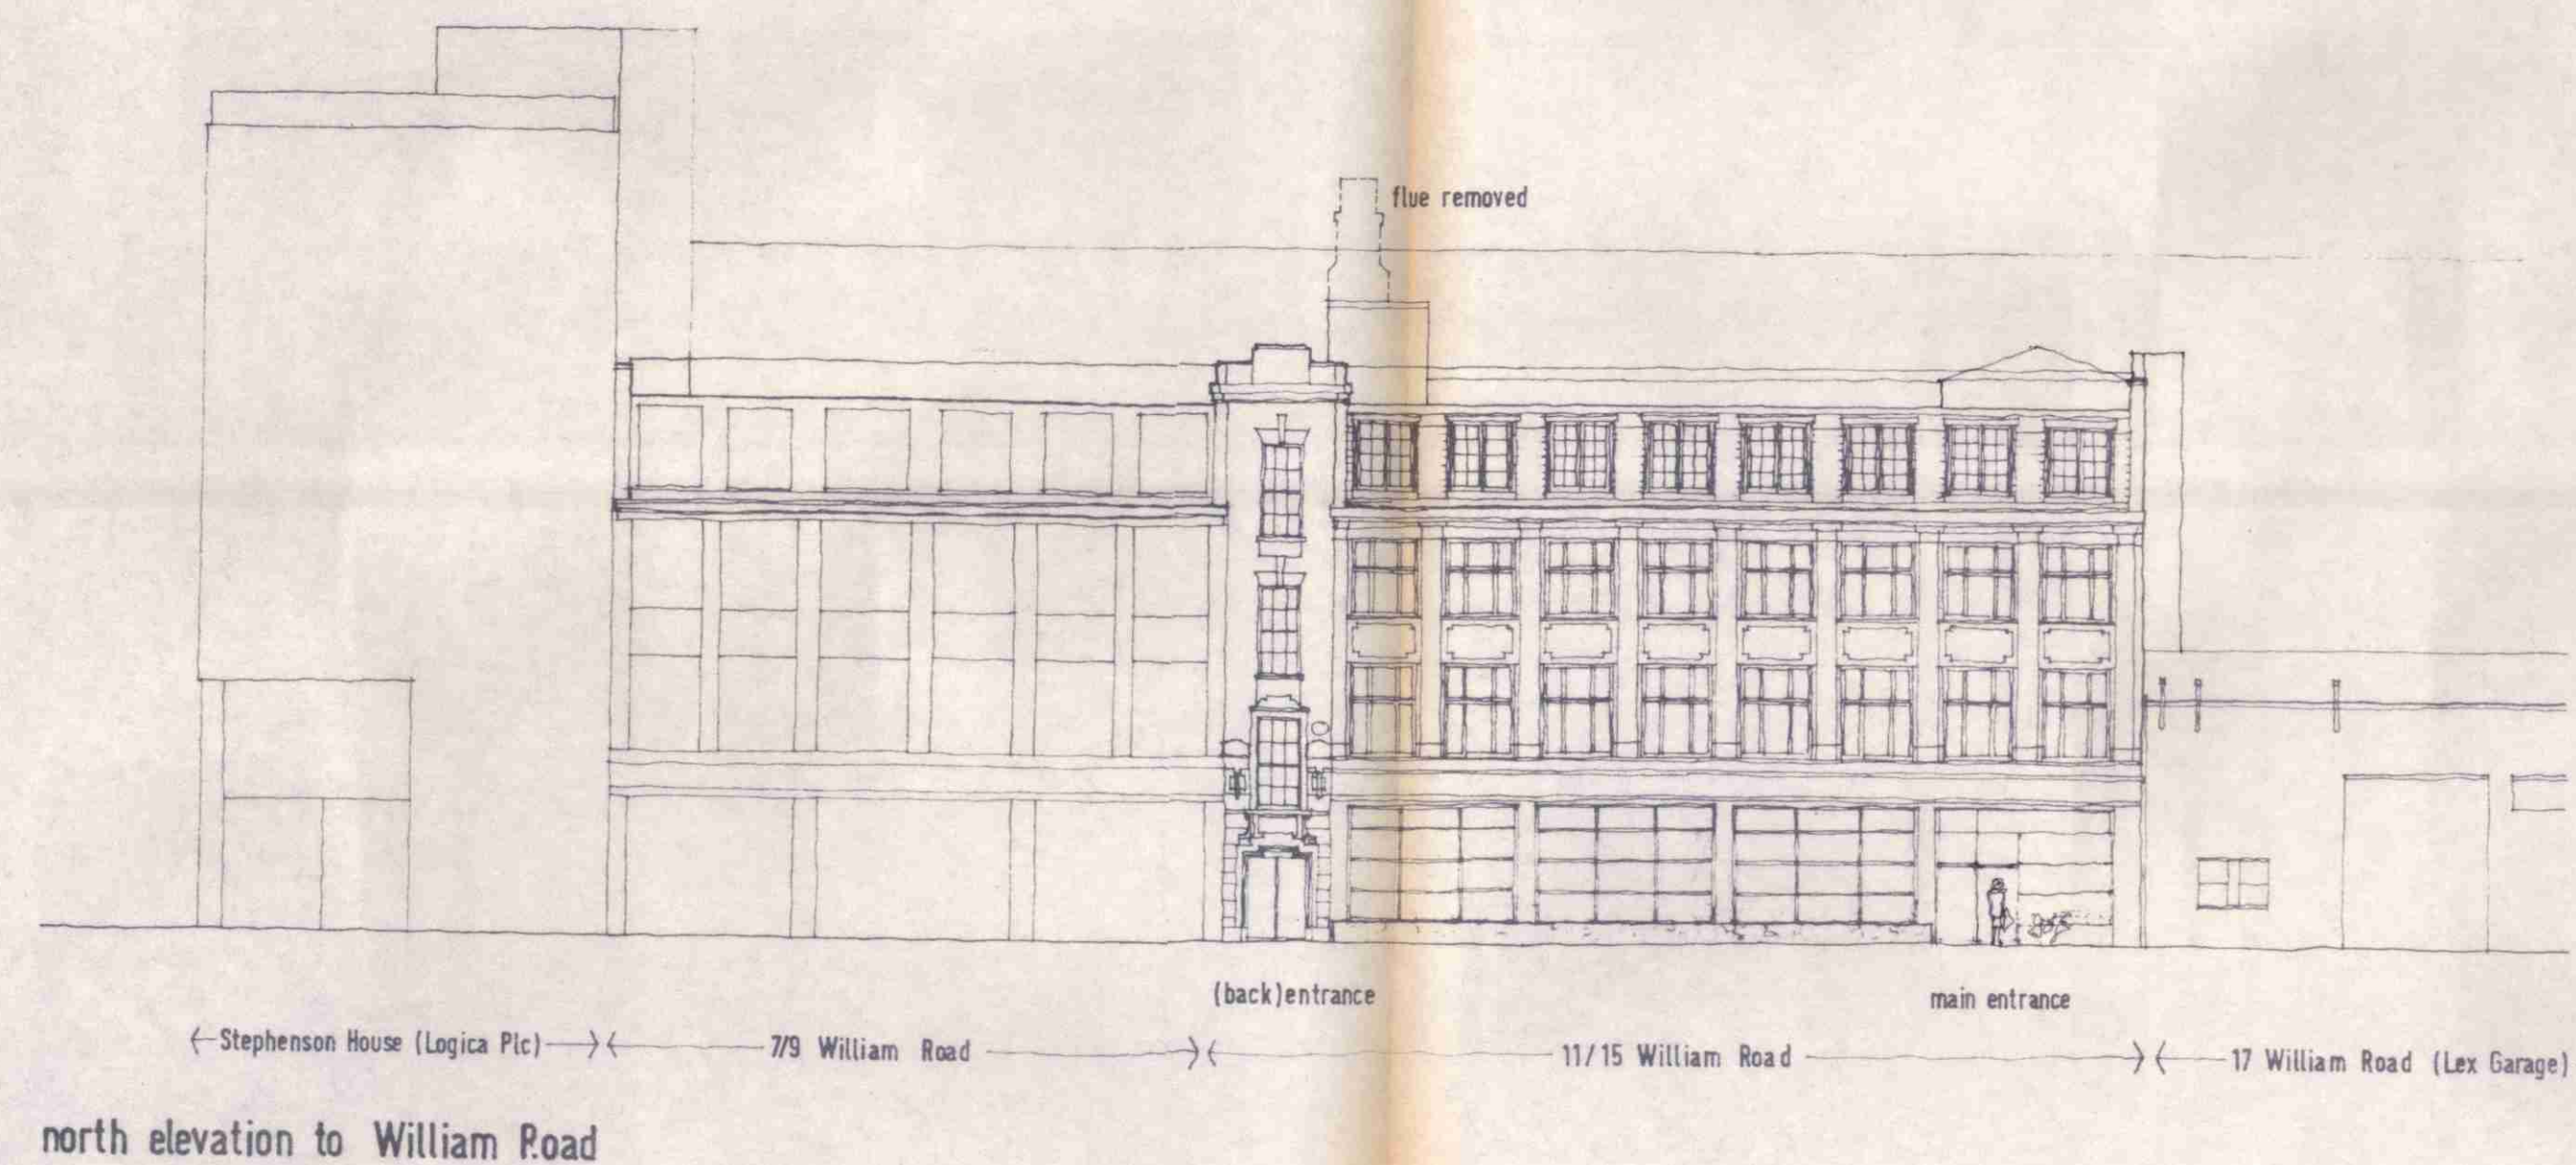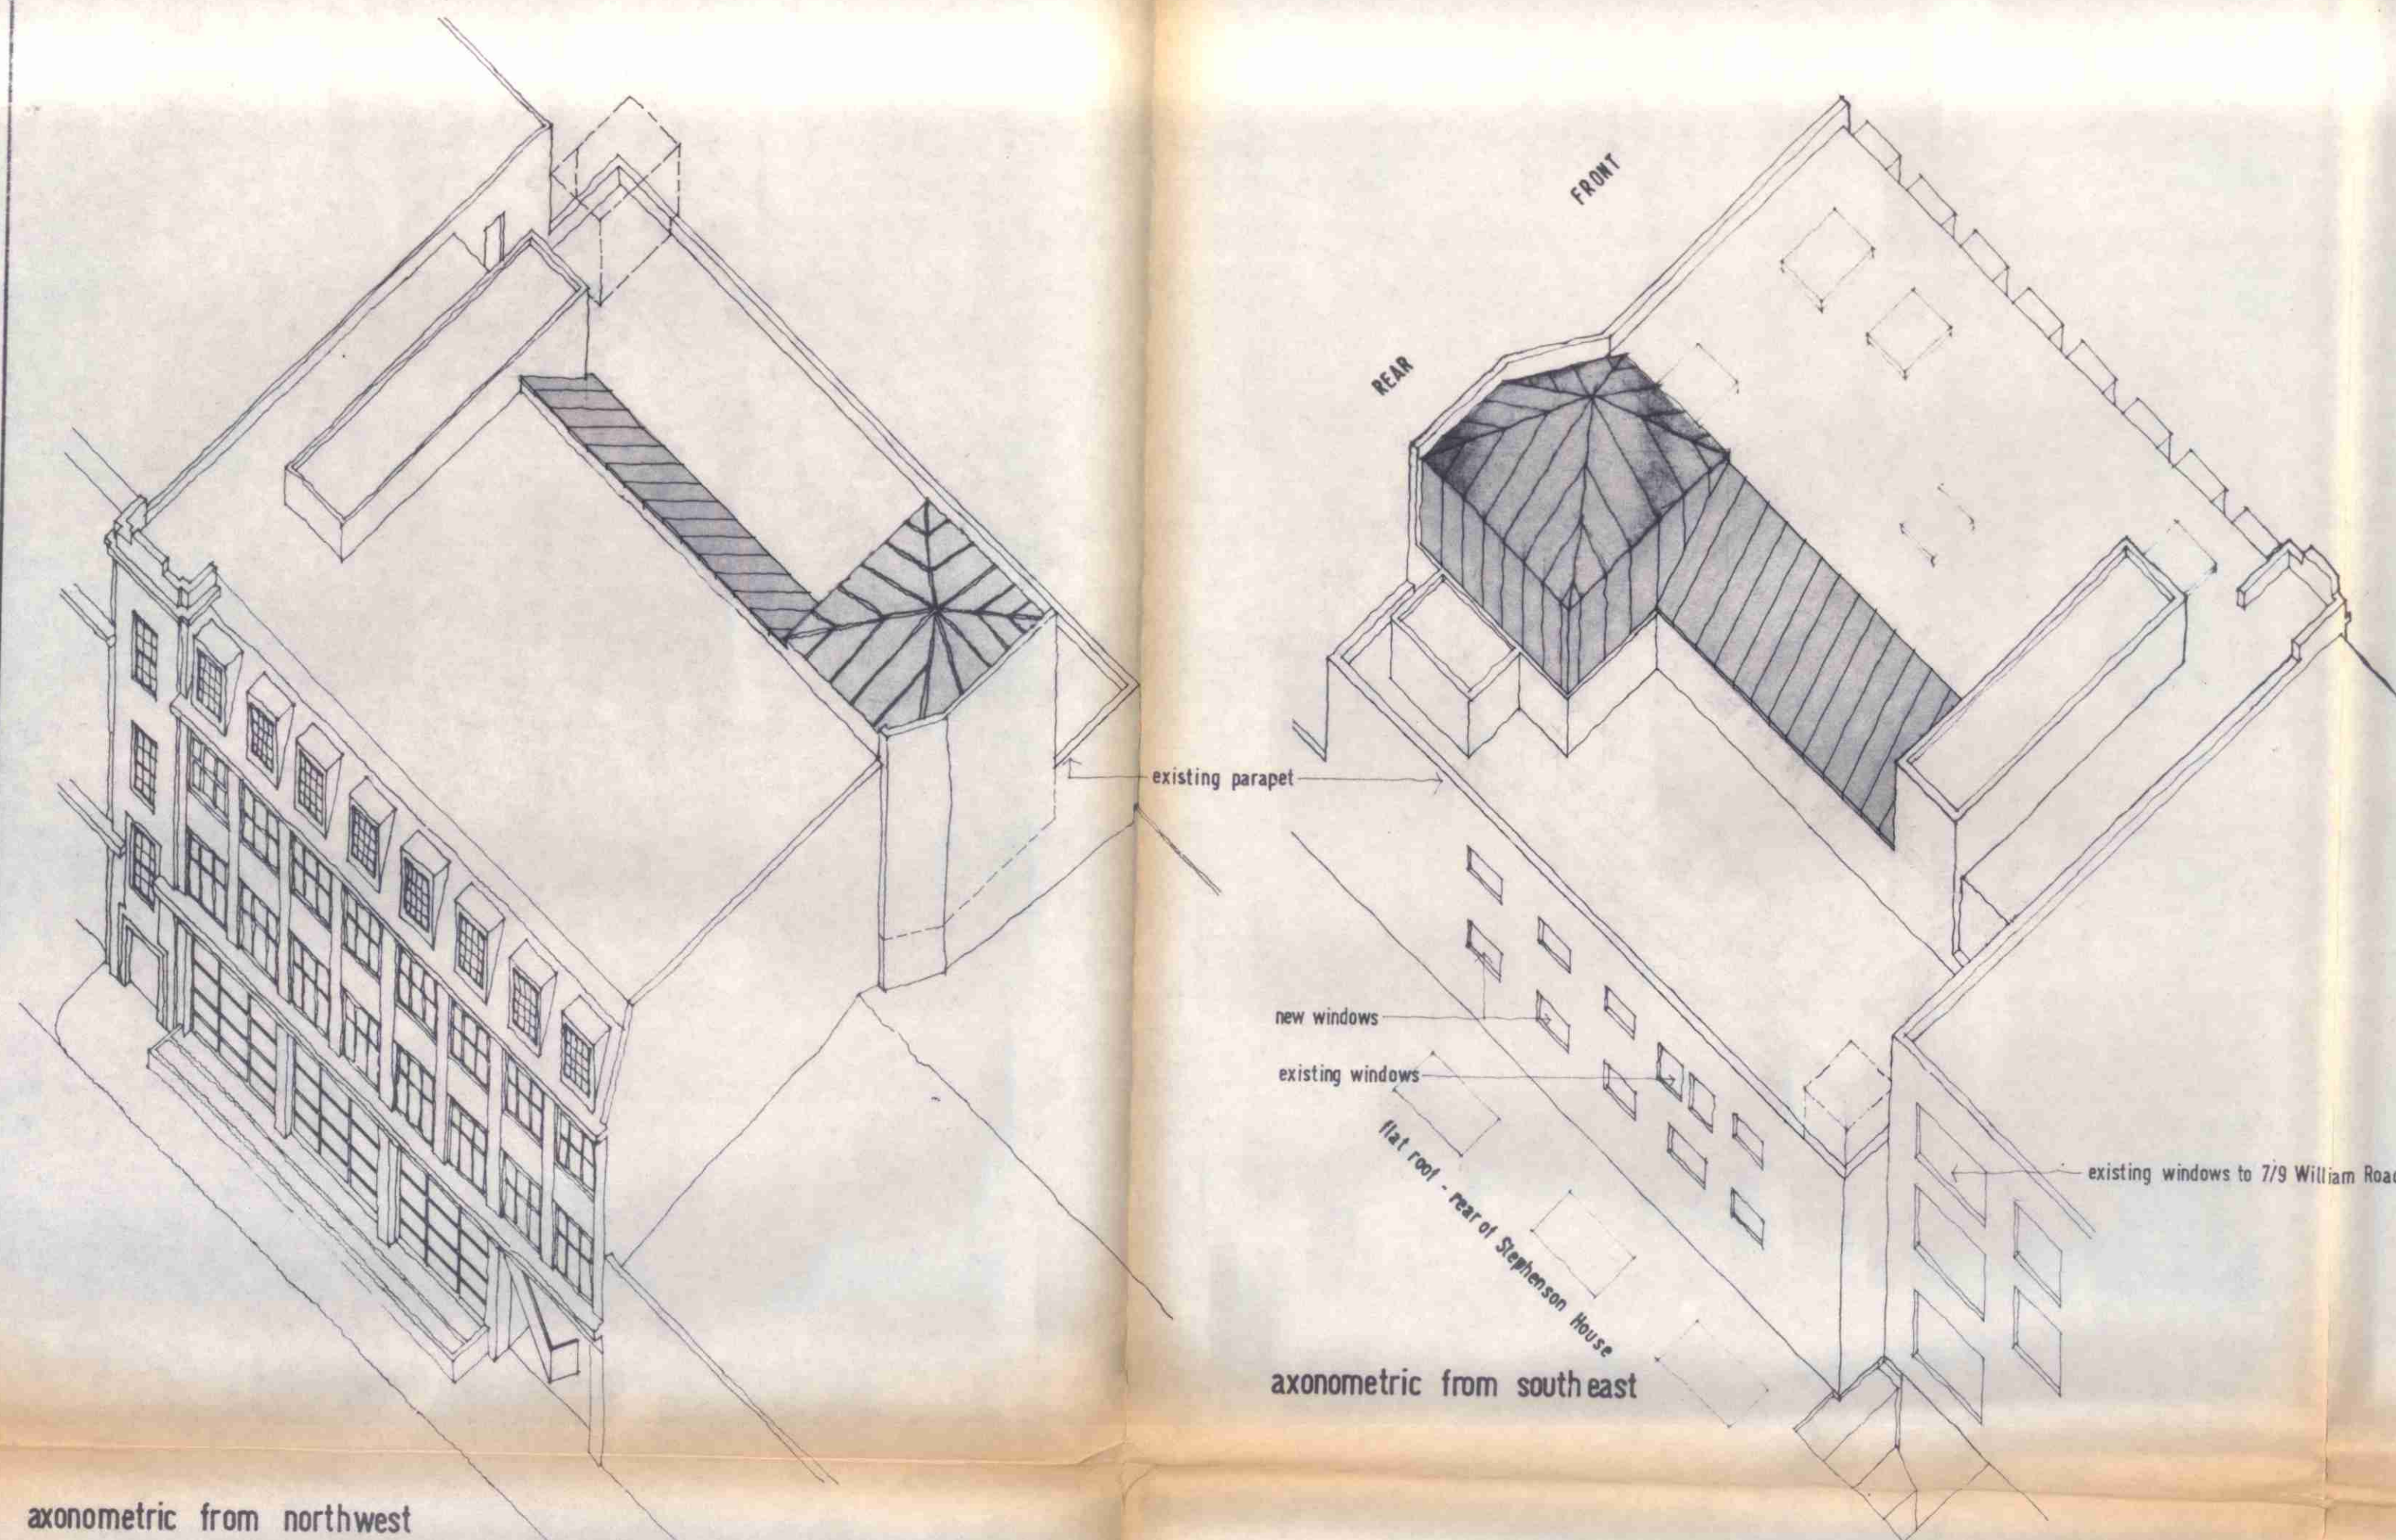

Notes

1. This drawing is to be read in conjunction with all other planning application drawings.

Revisions


date



Drawing No: 590/23


590

PLANNING APPLICATION 1/2
11/15 William Road London NW1
Refurbishment and alterations for
H W Fisher & Co - new offices
elevations sections axonometrics

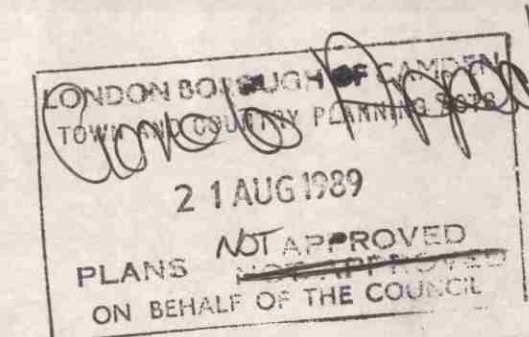

Date: march 1989
Scale: 1:200
By: mb

Gordon, Linch + Co.

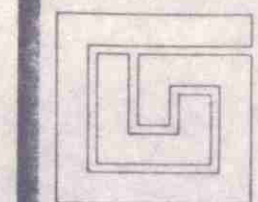

Surveyors & Valuers
10 Sedley Place
Mayfair
London W1R 1HG
Telephone: 01-409 1441

TP 8903 229

7/9 William Road

existing windows

new fixed windows

offices 10:30

cloakrooms

entrance

offices 11:20

up


down

A hand-drawn floor plan of the 14th floor of the Empire State Building. The plan shows a large central area labeled "offices 14-50" with three small square symbols. To the left is a "lobby" with a staircase marked "up". Above the lobby is a "new hydraulic lift" and a "fire escape flue removed". Further up is a "lift motor room removed". To the right of the lobby is a "atrium" with a staircase marked "up". Above the atrium is a "flat roof (recovered)". To the right of the atrium is a "new hydraulic lift" and a "tanks" area. The plan also shows various staircases and structural details.

This architectural floor plan shows the layout of the rear extension and its connection to the existing building. The extension, located at the top of the plan, features a 'new flat roof to rear extension' and a 'staircase atrium' with 'glazing'. A central corridor, labeled 'atrium glazing', connects the extension to the main building. On the left side of this corridor are a 'lift' and a 'boiler'. The main building, at the bottom, has an 'existing flat roof (recovered)' and several rectangular rooms. The plan is oriented with a north arrow pointing towards the top right.

Notes

1. This drawing is to be read in conjunction with all other planning application drawings.

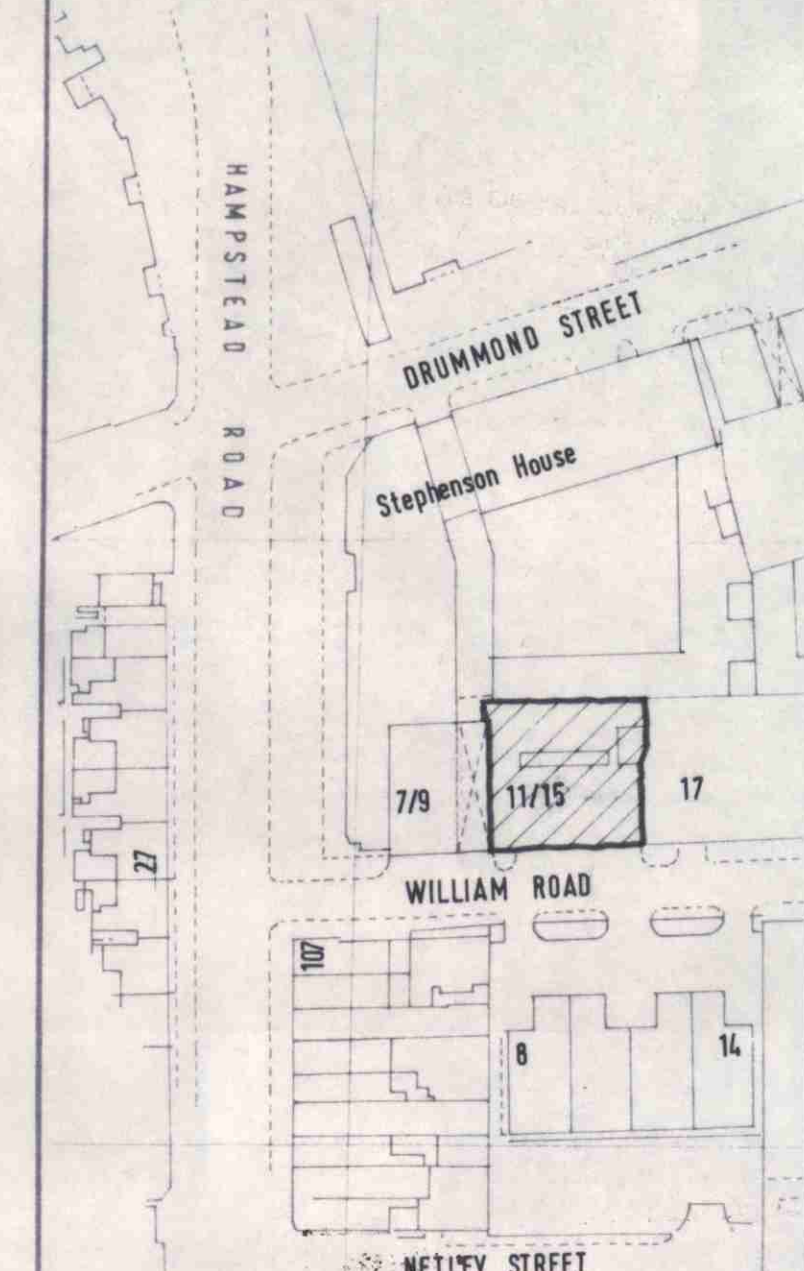

Revisions _____ date _____




PLANNING APPLICATION 1/2
11/15 William Road London NW1
Refurbishment and alterations for
H W Fisher & Co - new offices
floor plans as proposed

Gordon, Linch + Co.



Surveyors & Valuers
10 Sedley Place
Mayfair
London W1R 1HG
Telephone: 01-409 1441

TP 8903229

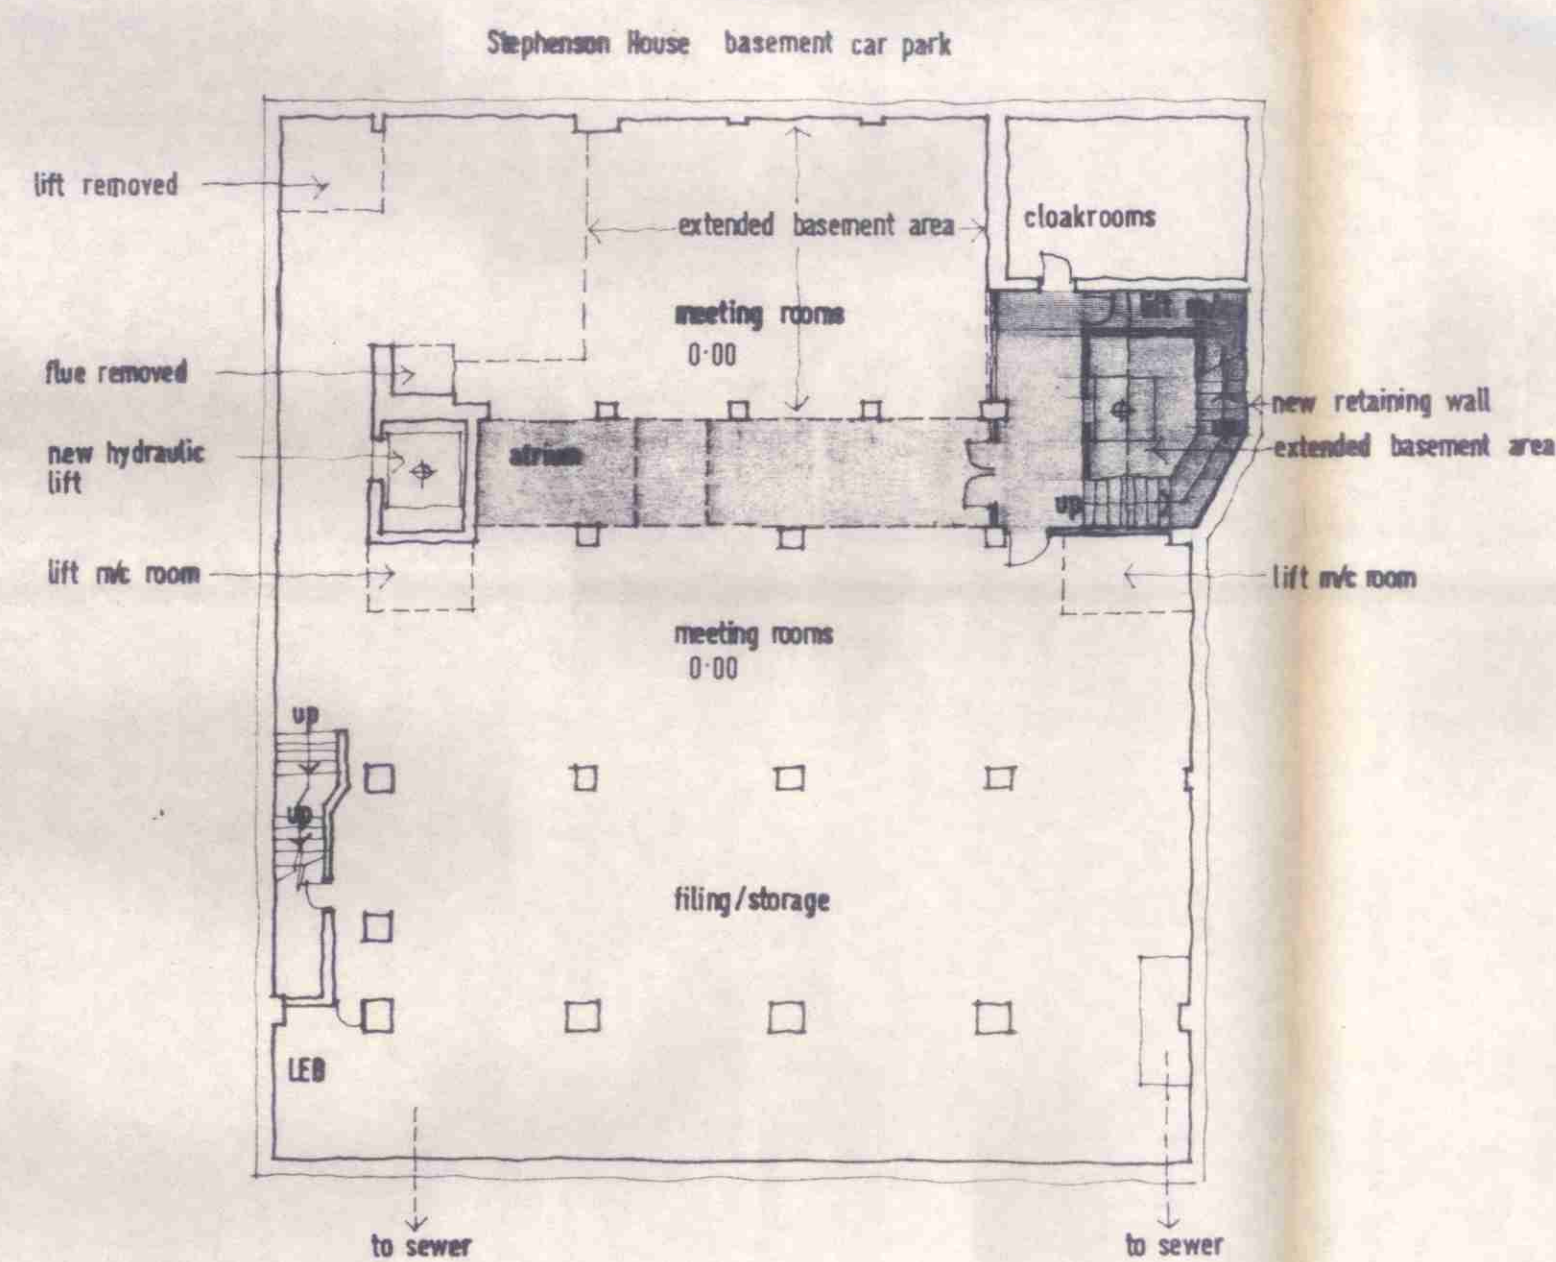

Stephenson House ground floor

lift removed

office 330

cloakrooms

stair case atrium

lift

main atrium

7/9 William Road

office 330

lobby

seating area

Lex garage

reception (3)

paved entrance

canopy

f/c glazing

pavement lights and planting

pavement reinstated

Hand-drawn architectural floor plan of the 7th floor of the William Lloyd Garrison House. The plan shows a central 'atrium' with a staircase. To the left are 'offices 690' and 'offices 7-40'. To the right is a 'cloakroom' and a '12M stair'. A 'new hydraulic lift with glazed car' is located near the stairs. The plan also indicates 'flat roof of Stephenson House' above, 'new fixed windows' along the top edge, and 'stoping roof of Lex garage' below. A 'lobby and risers' area is shown at the bottom left. A 'lift removed' area is marked in the top left corner. A 'flue removed' area is marked near the central staircase. The plan is labeled '7/9 William Road' on the left side.

first floor plan