


Section A-A.



Rear Elevation.



Side Elevation.

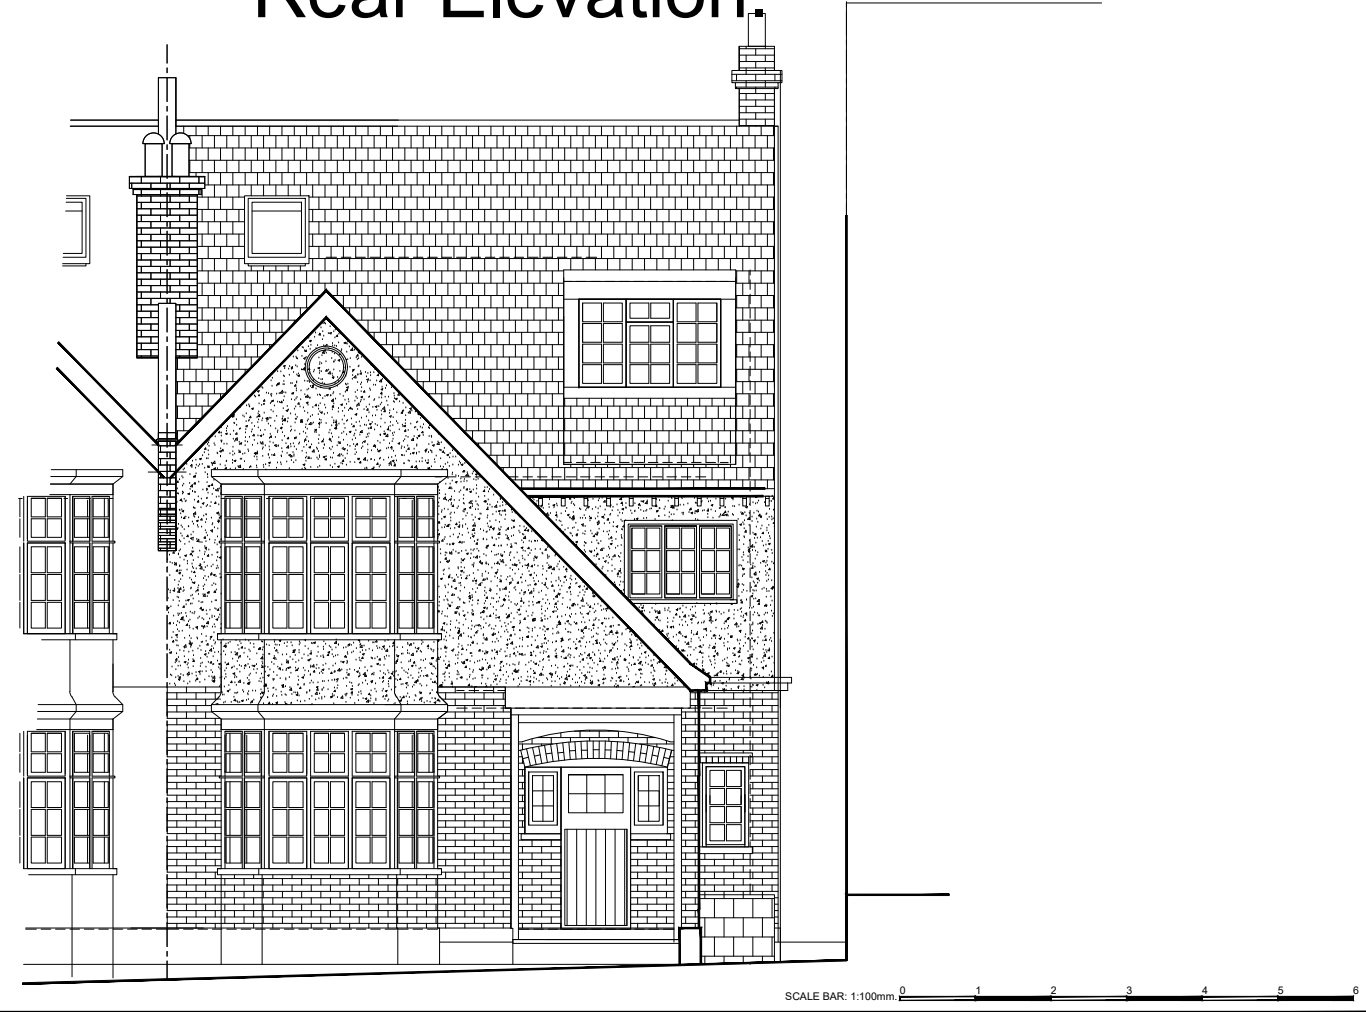

<p>CONTRACT:</p> <p>29 CREDITON HILL. NW6.</p>	<p>Janka&Tony MOBBS ARCHITECTS</p> <p>7 Willcott Road London W3 9QX</p> <p>TELEPHONE 020 8992 3443 E-MAIL: tony@jtmobbs.co.uk</p>		
<p>TITLE:</p> <p>Elevations as Existing.</p>	<p>SCALE: 1:100mm@A3</p> <p>DATE: Jan 2019.</p>	<p>DRAWING No:</p> <p>736/4A.</p>	