



Proposed Ground Floor Plan - 1:50 @A1

GROUND & FIRST FLOOR FLAT
2b3p
GROUND FLOOR AREA: 52m²
FIRST FLOOR AREA: 38m²
TOTAL AREA OF FLAT: 90m²

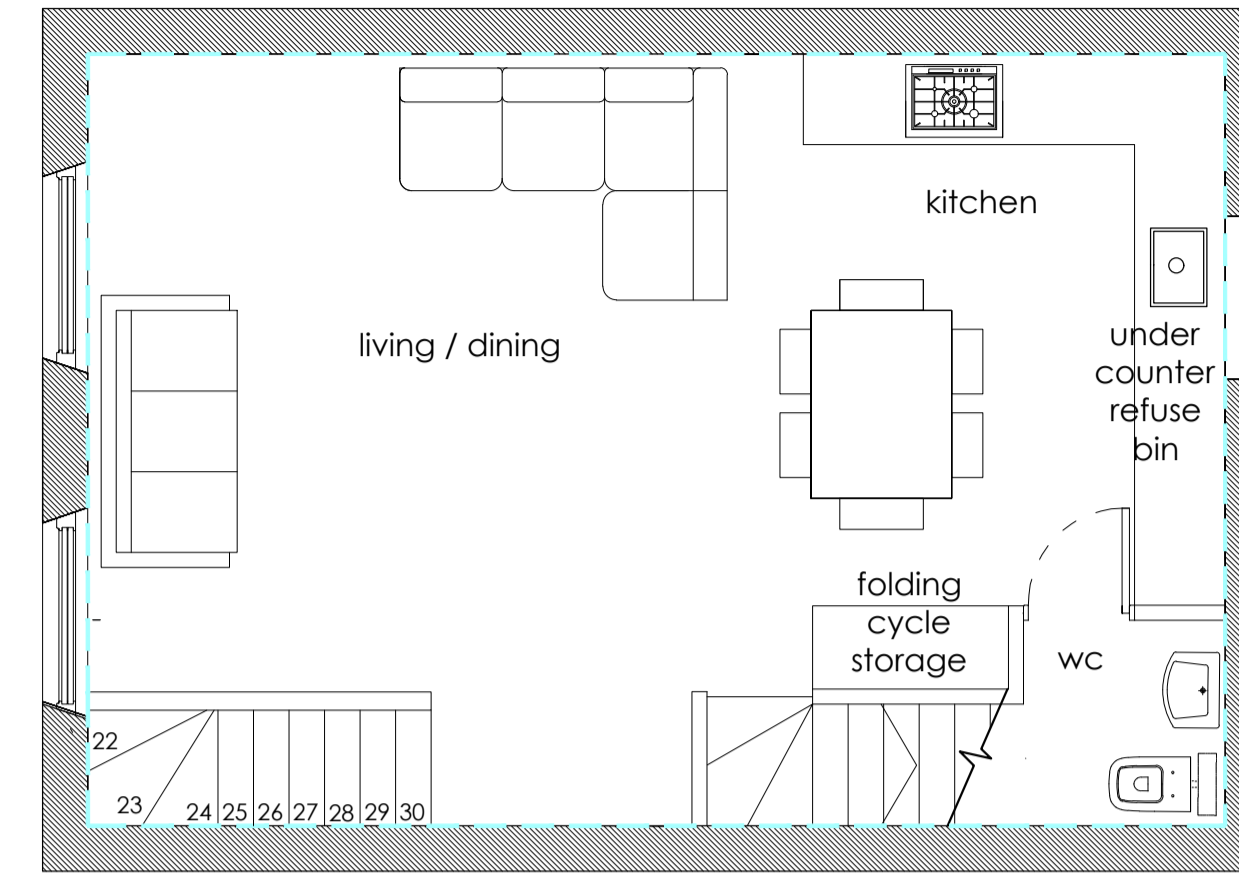


Proposed Second Floor Plan - 1:50 @A1

SECOND & THIRD FLOOR FLAT
2b3p
SECOND FLOOR AREA: 38m²
THIRD FLOOR AREA: 33m²
TOTAL AREA OF FLAT: 71m²

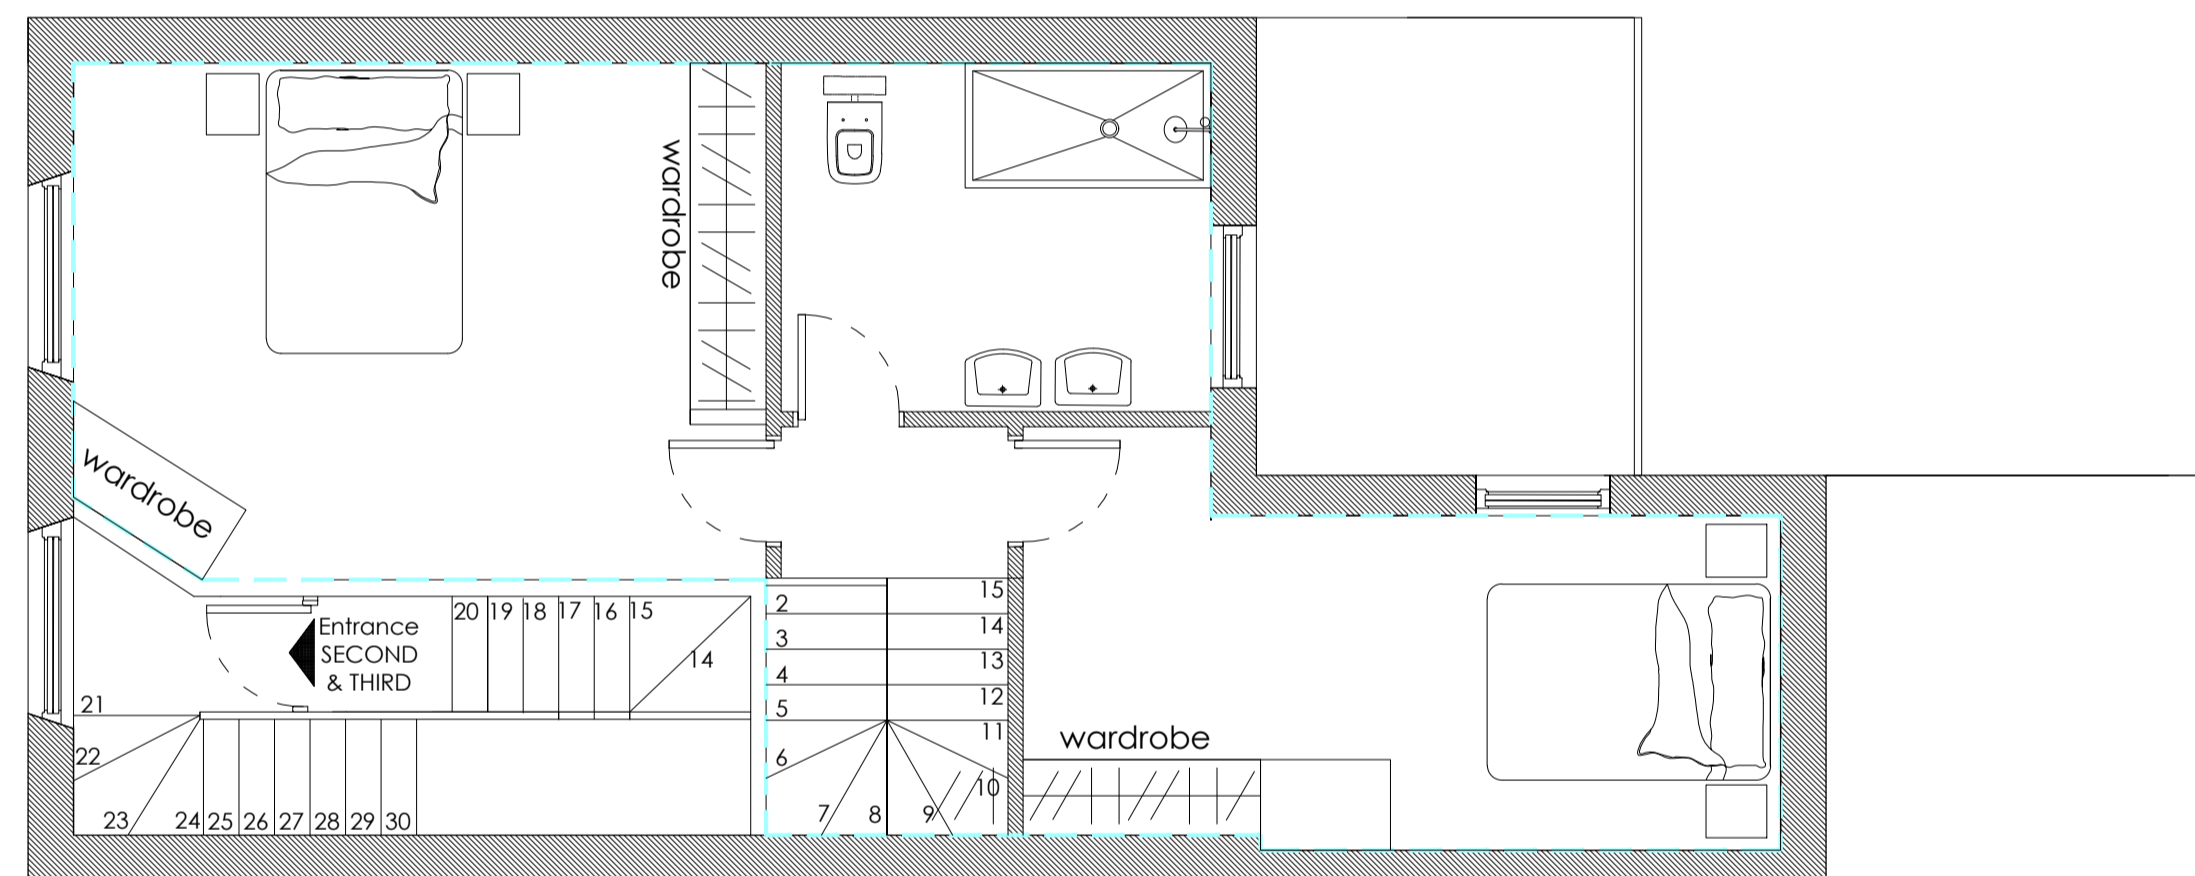

Proposed First Floor Plan - 1:50 @A1

GROUND & FIRST FLOOR FLAT
2b3p
GROUND FLOOR AREA: 52m²
FIRST FLOOR AREA: 38m²
TOTAL AREA OF FLAT: 90m²

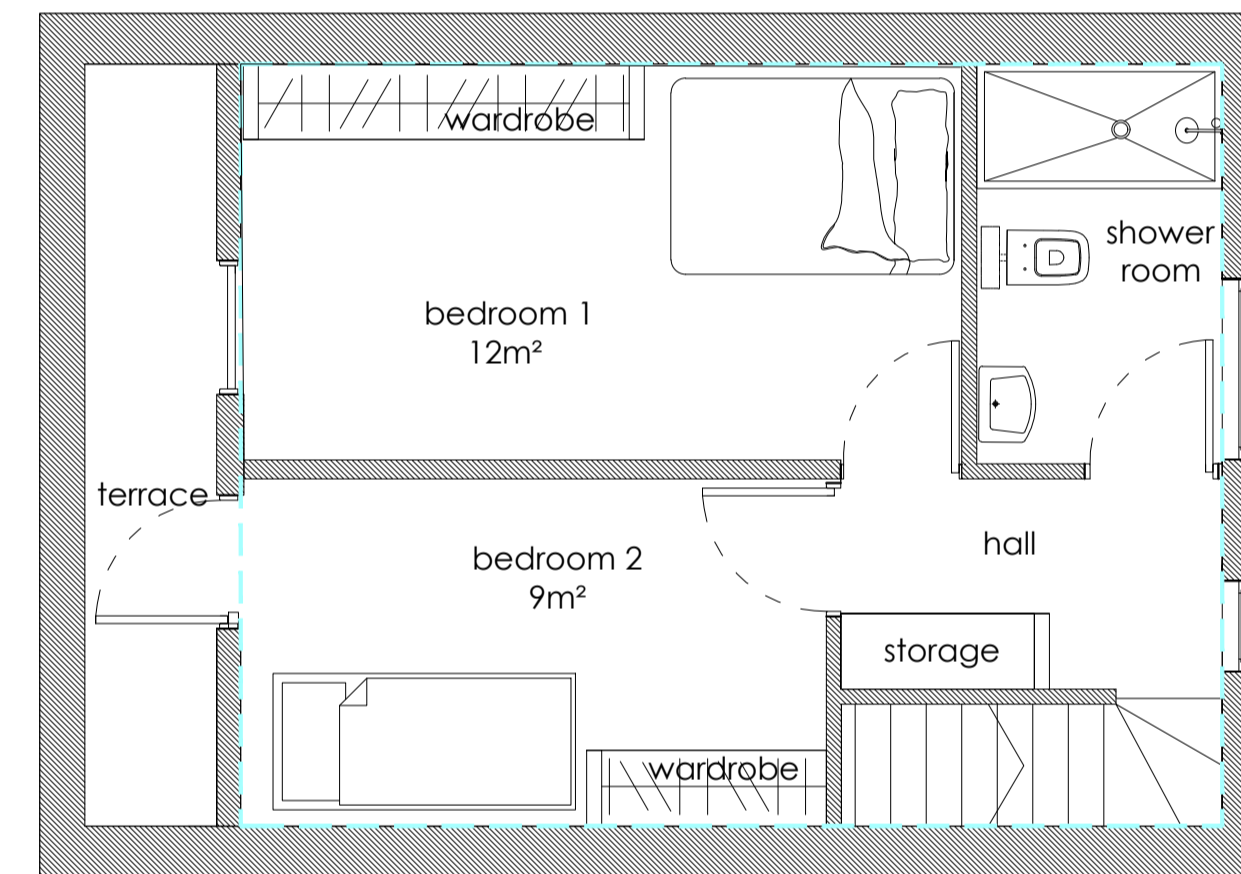

Proposed Third Floor Plan - 1:50 @A1

SECOND & THIRD FLOOR FLAT
2b3p
SECOND FLOOR AREA: 38m²
THIRD FLOOR AREA: 33m²
TOTAL AREA OF FLAT: 71m²

LEVEL	UNIT	GIA m ²
GROUND & FIRST FLOOR FLAT	2 bed 3 person	90m ²
SECOND & THIRD FLOOR FLAT	2 bed 3 person	71m ²

49 PRATT STREET, CAMDEN, NW1 0BJ

PROPOSED FLATS

date
OCT 2017


client
MR SINA MOTESHAREI

scale
1:50 @A1

drawing no.
17 / 49P / P 101

revision
A

scale bar for 1:50

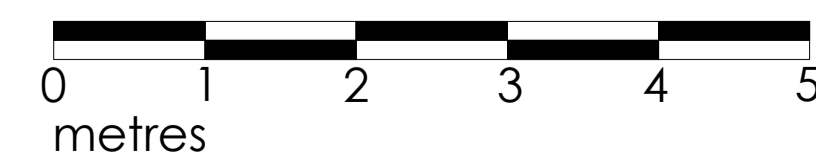

MIKE BECK DESIGN

t: 07961 031 843
w: www.mikebeckdesign.co.uk
e: info@mikebeckdesign.co.uk