




Existing Side Elevation / Section - 1:50 @A1

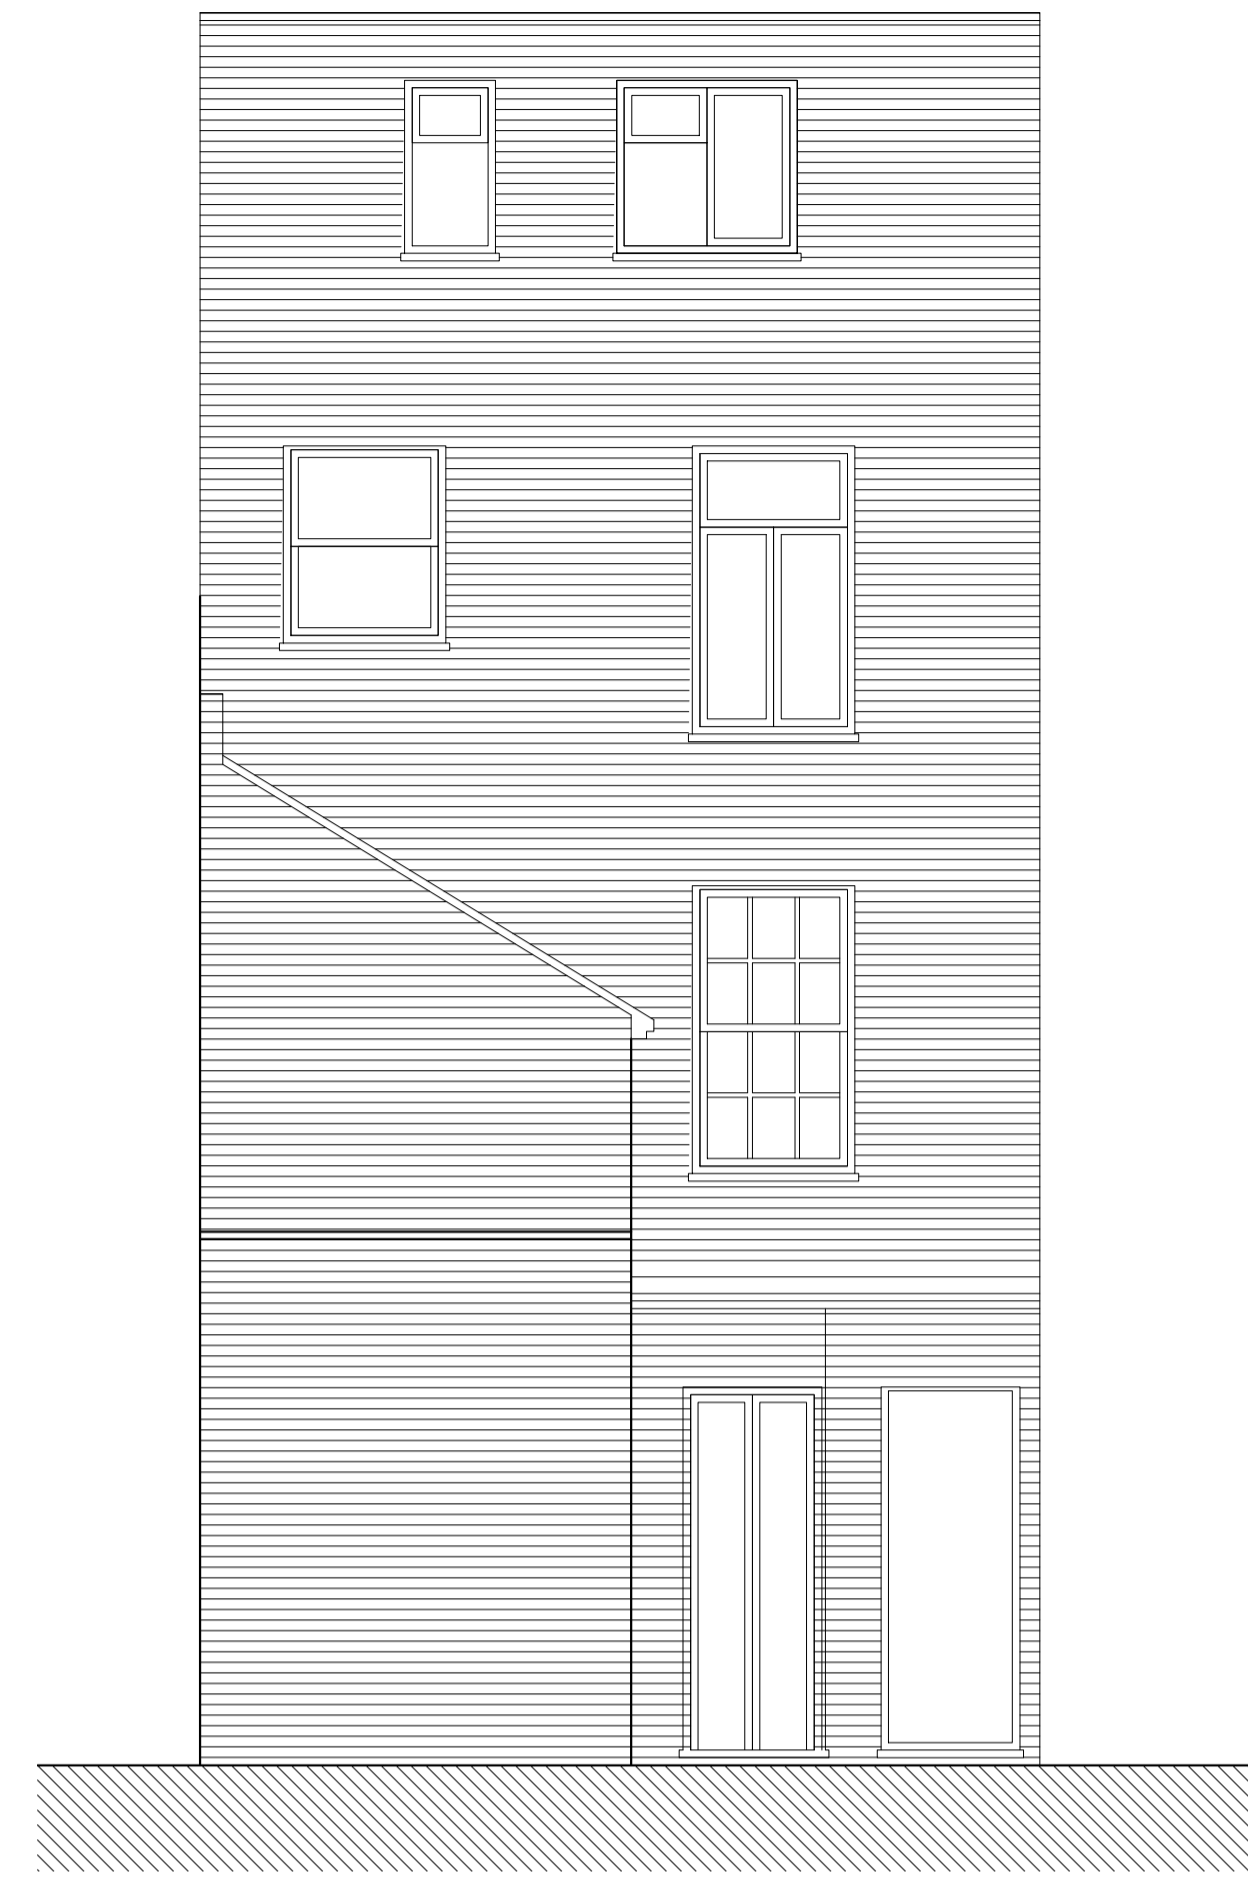

Existing Rear Elevation - 1:50 @A1

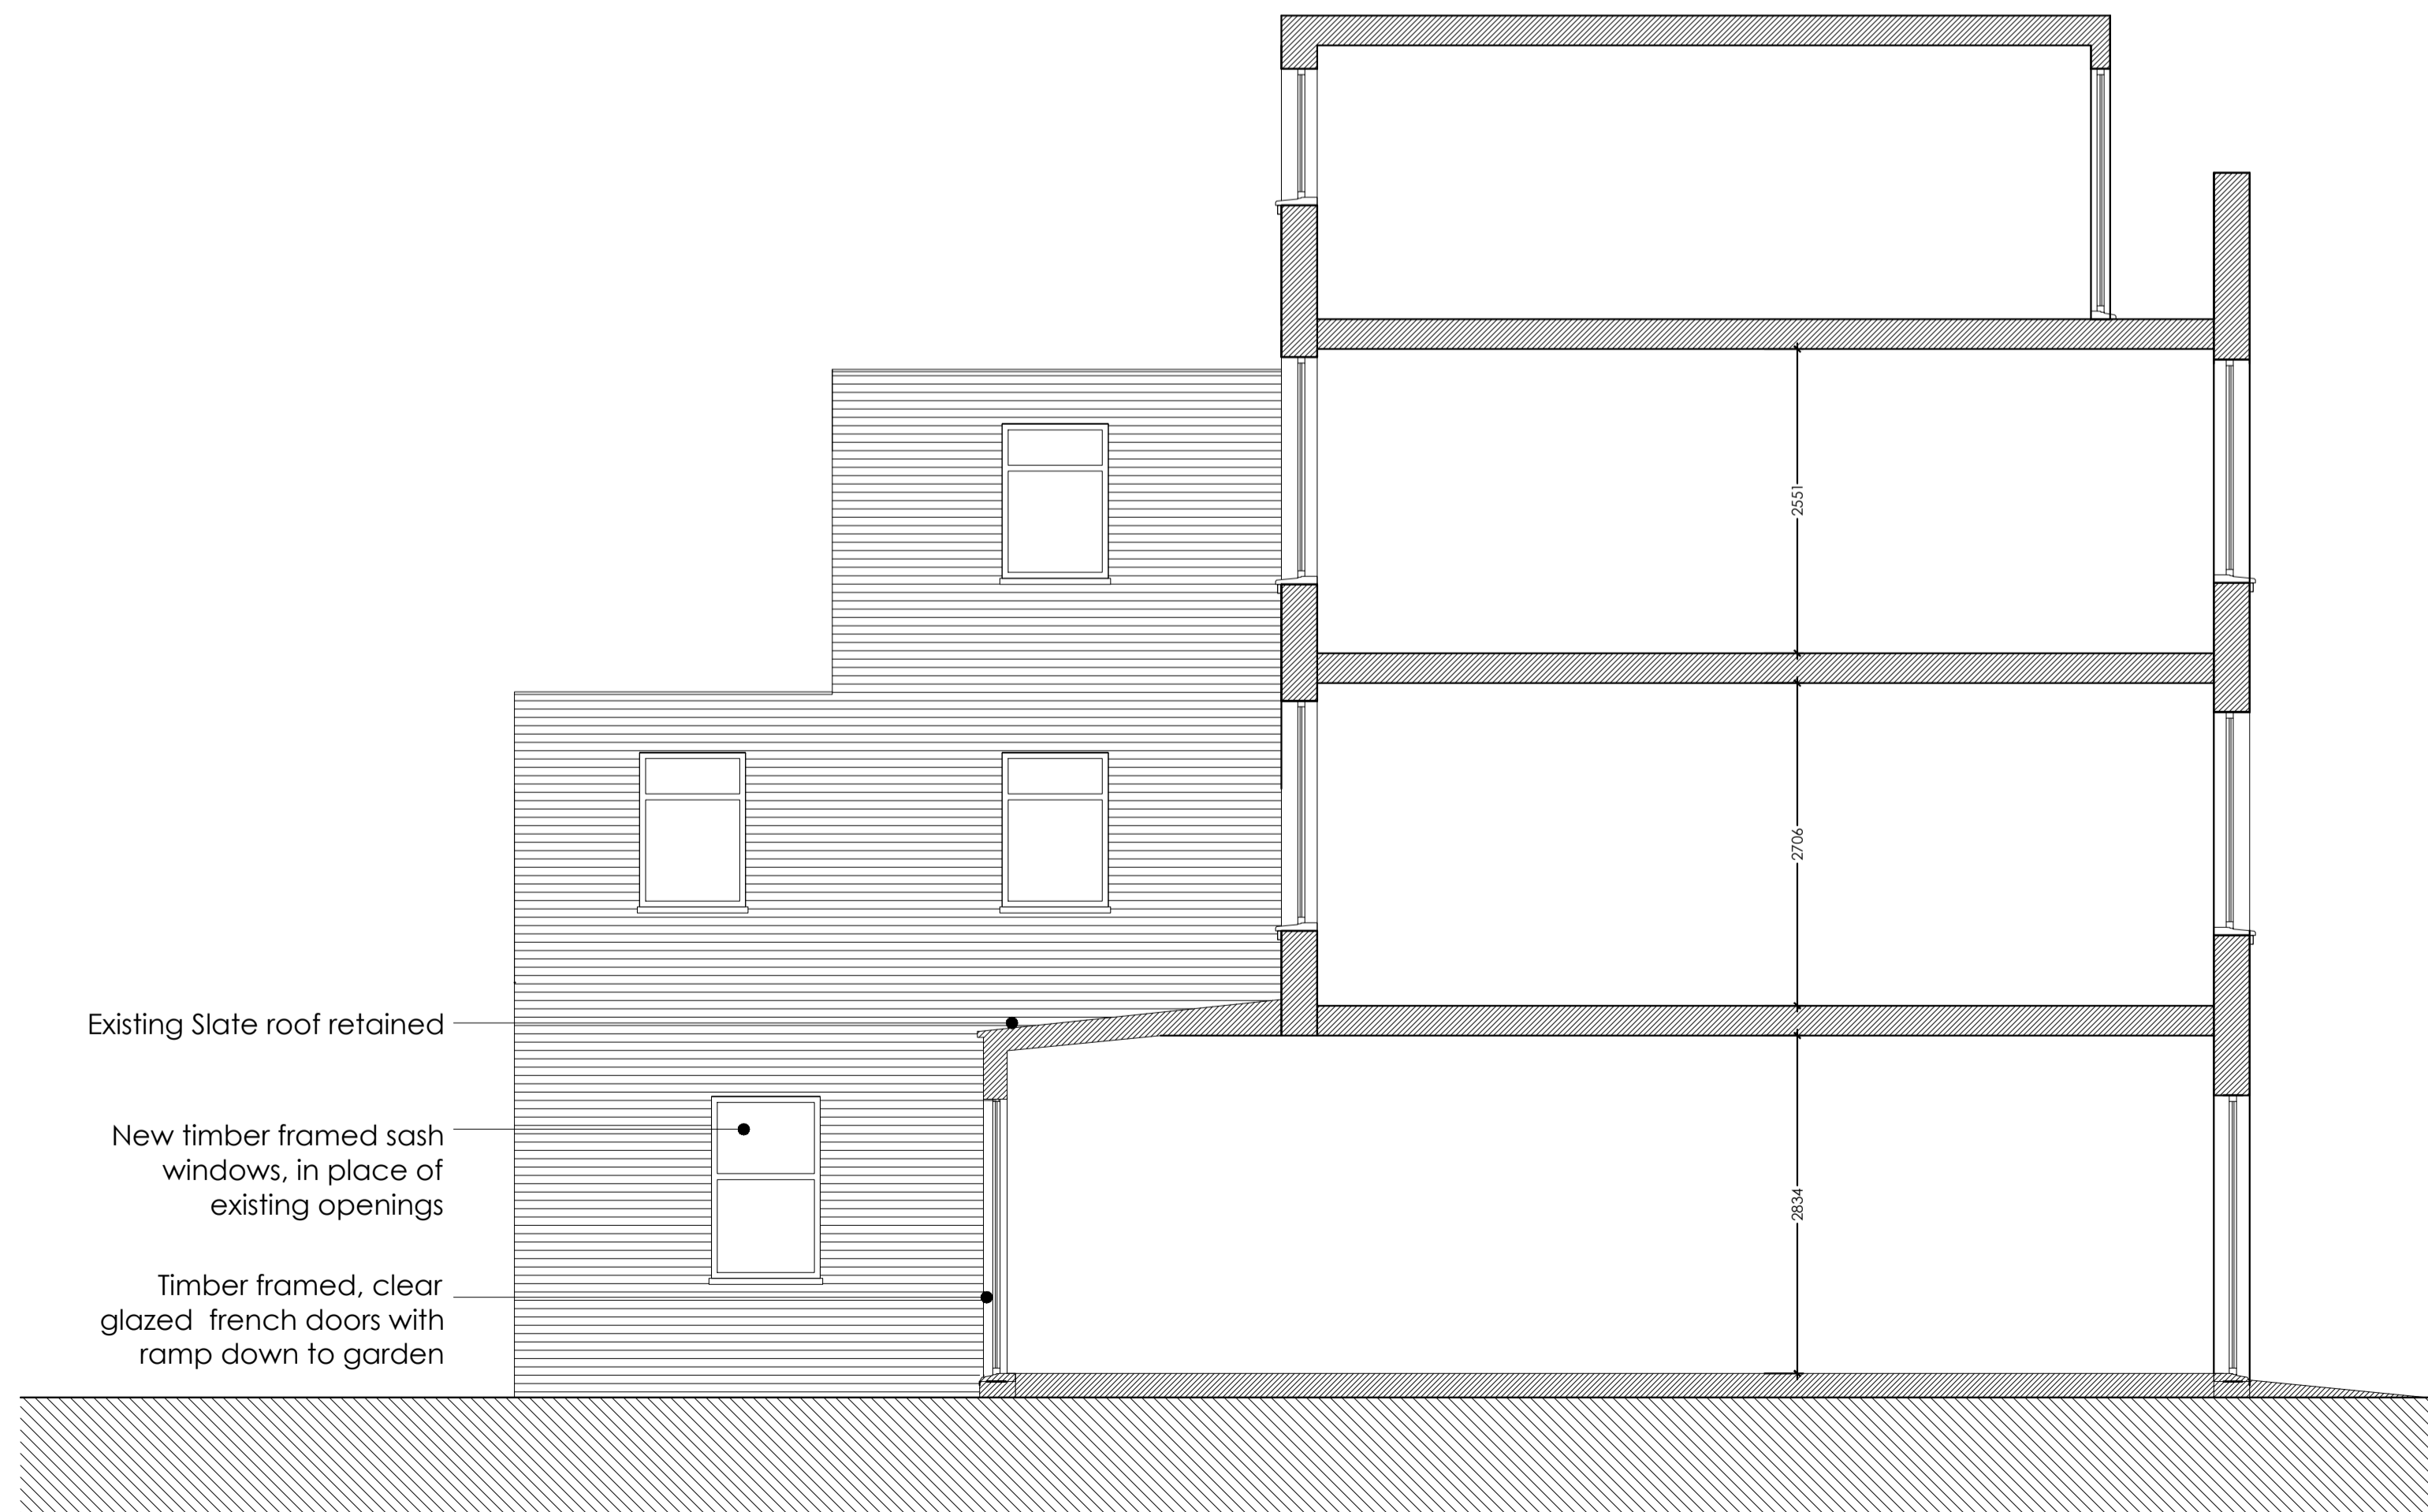


Proposed Side Elevation / Section - 1:50 @A1

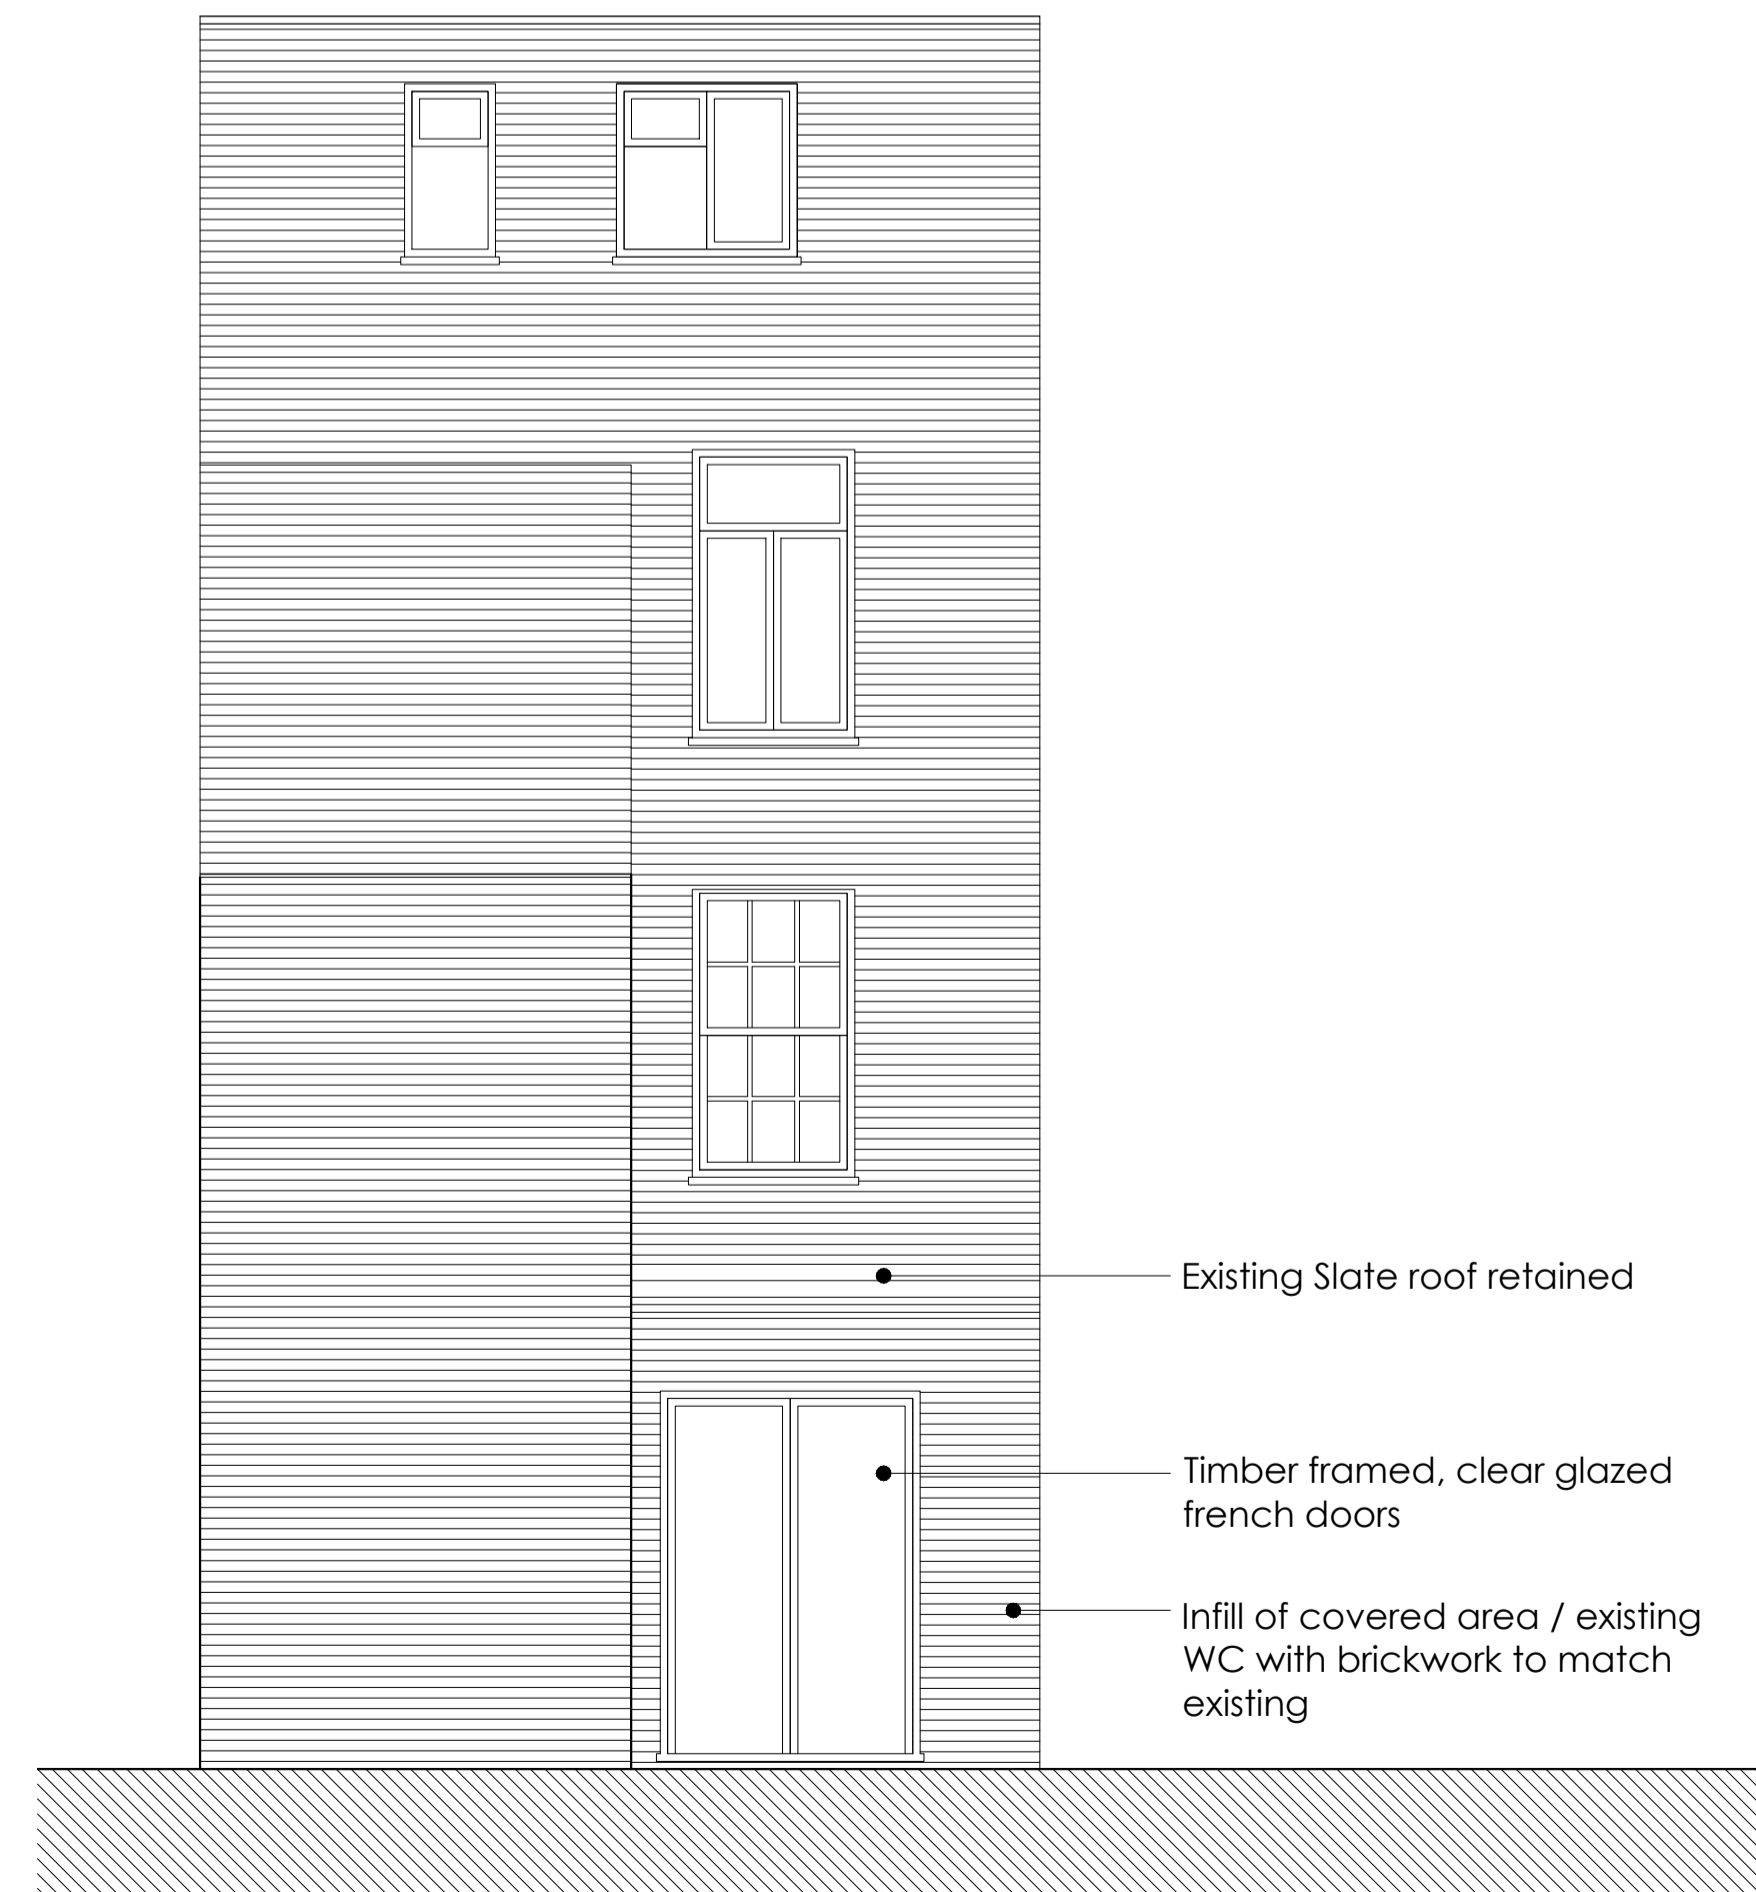

Proposed Rear Elevation - 1:50 @A1

scale bar for 1:50

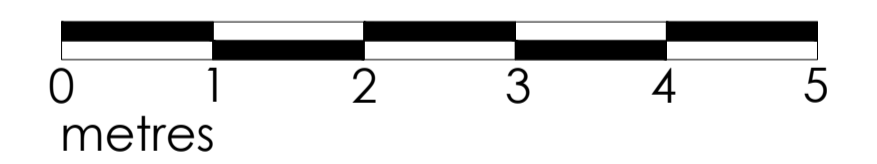

49 PRATT STREET, CAMDEN, NW1 0BJ

EXISTING & PROPOSED ELEVATIONS

date OCT 2017	client MR SINA MOTESHAREI
scale 1:50 @A1	drawing no. 17 / 49P / P212
	revision -



MIKE BECK DESIGN

t: 07961 031 843
w: www.mikebeckdesign.co.uk
e: info@mikebeckdesign.co.uk