


NOTES
 1 DO NOT SCALE FROM DRAWING. USE GIVEN DIMENSIONS ONLY
 2 ALL RELEVANT DIMENSIONS TO BE CHECKED BY CONTRACTOR MANUFACTURER/SUPPLIER PRIOR TO FABRICATION/INSTALLATION ON SITE.
 3 REPORT ANY DISCREPANCIES TO THE ARCHITECT. IF IN DOUBT ASK.
 4 ALL WORKS TO COMPLY WITH THE RELEVANT BRITISH STANDARDS, CODES OF PRACTICE AND CURRENT BUILDING REGULATIONS.
 5 THE COPYRIGHT IN THIS DRAWING AND ITS CONTENTS IS VESTED IN DUNACRE LIMITED.

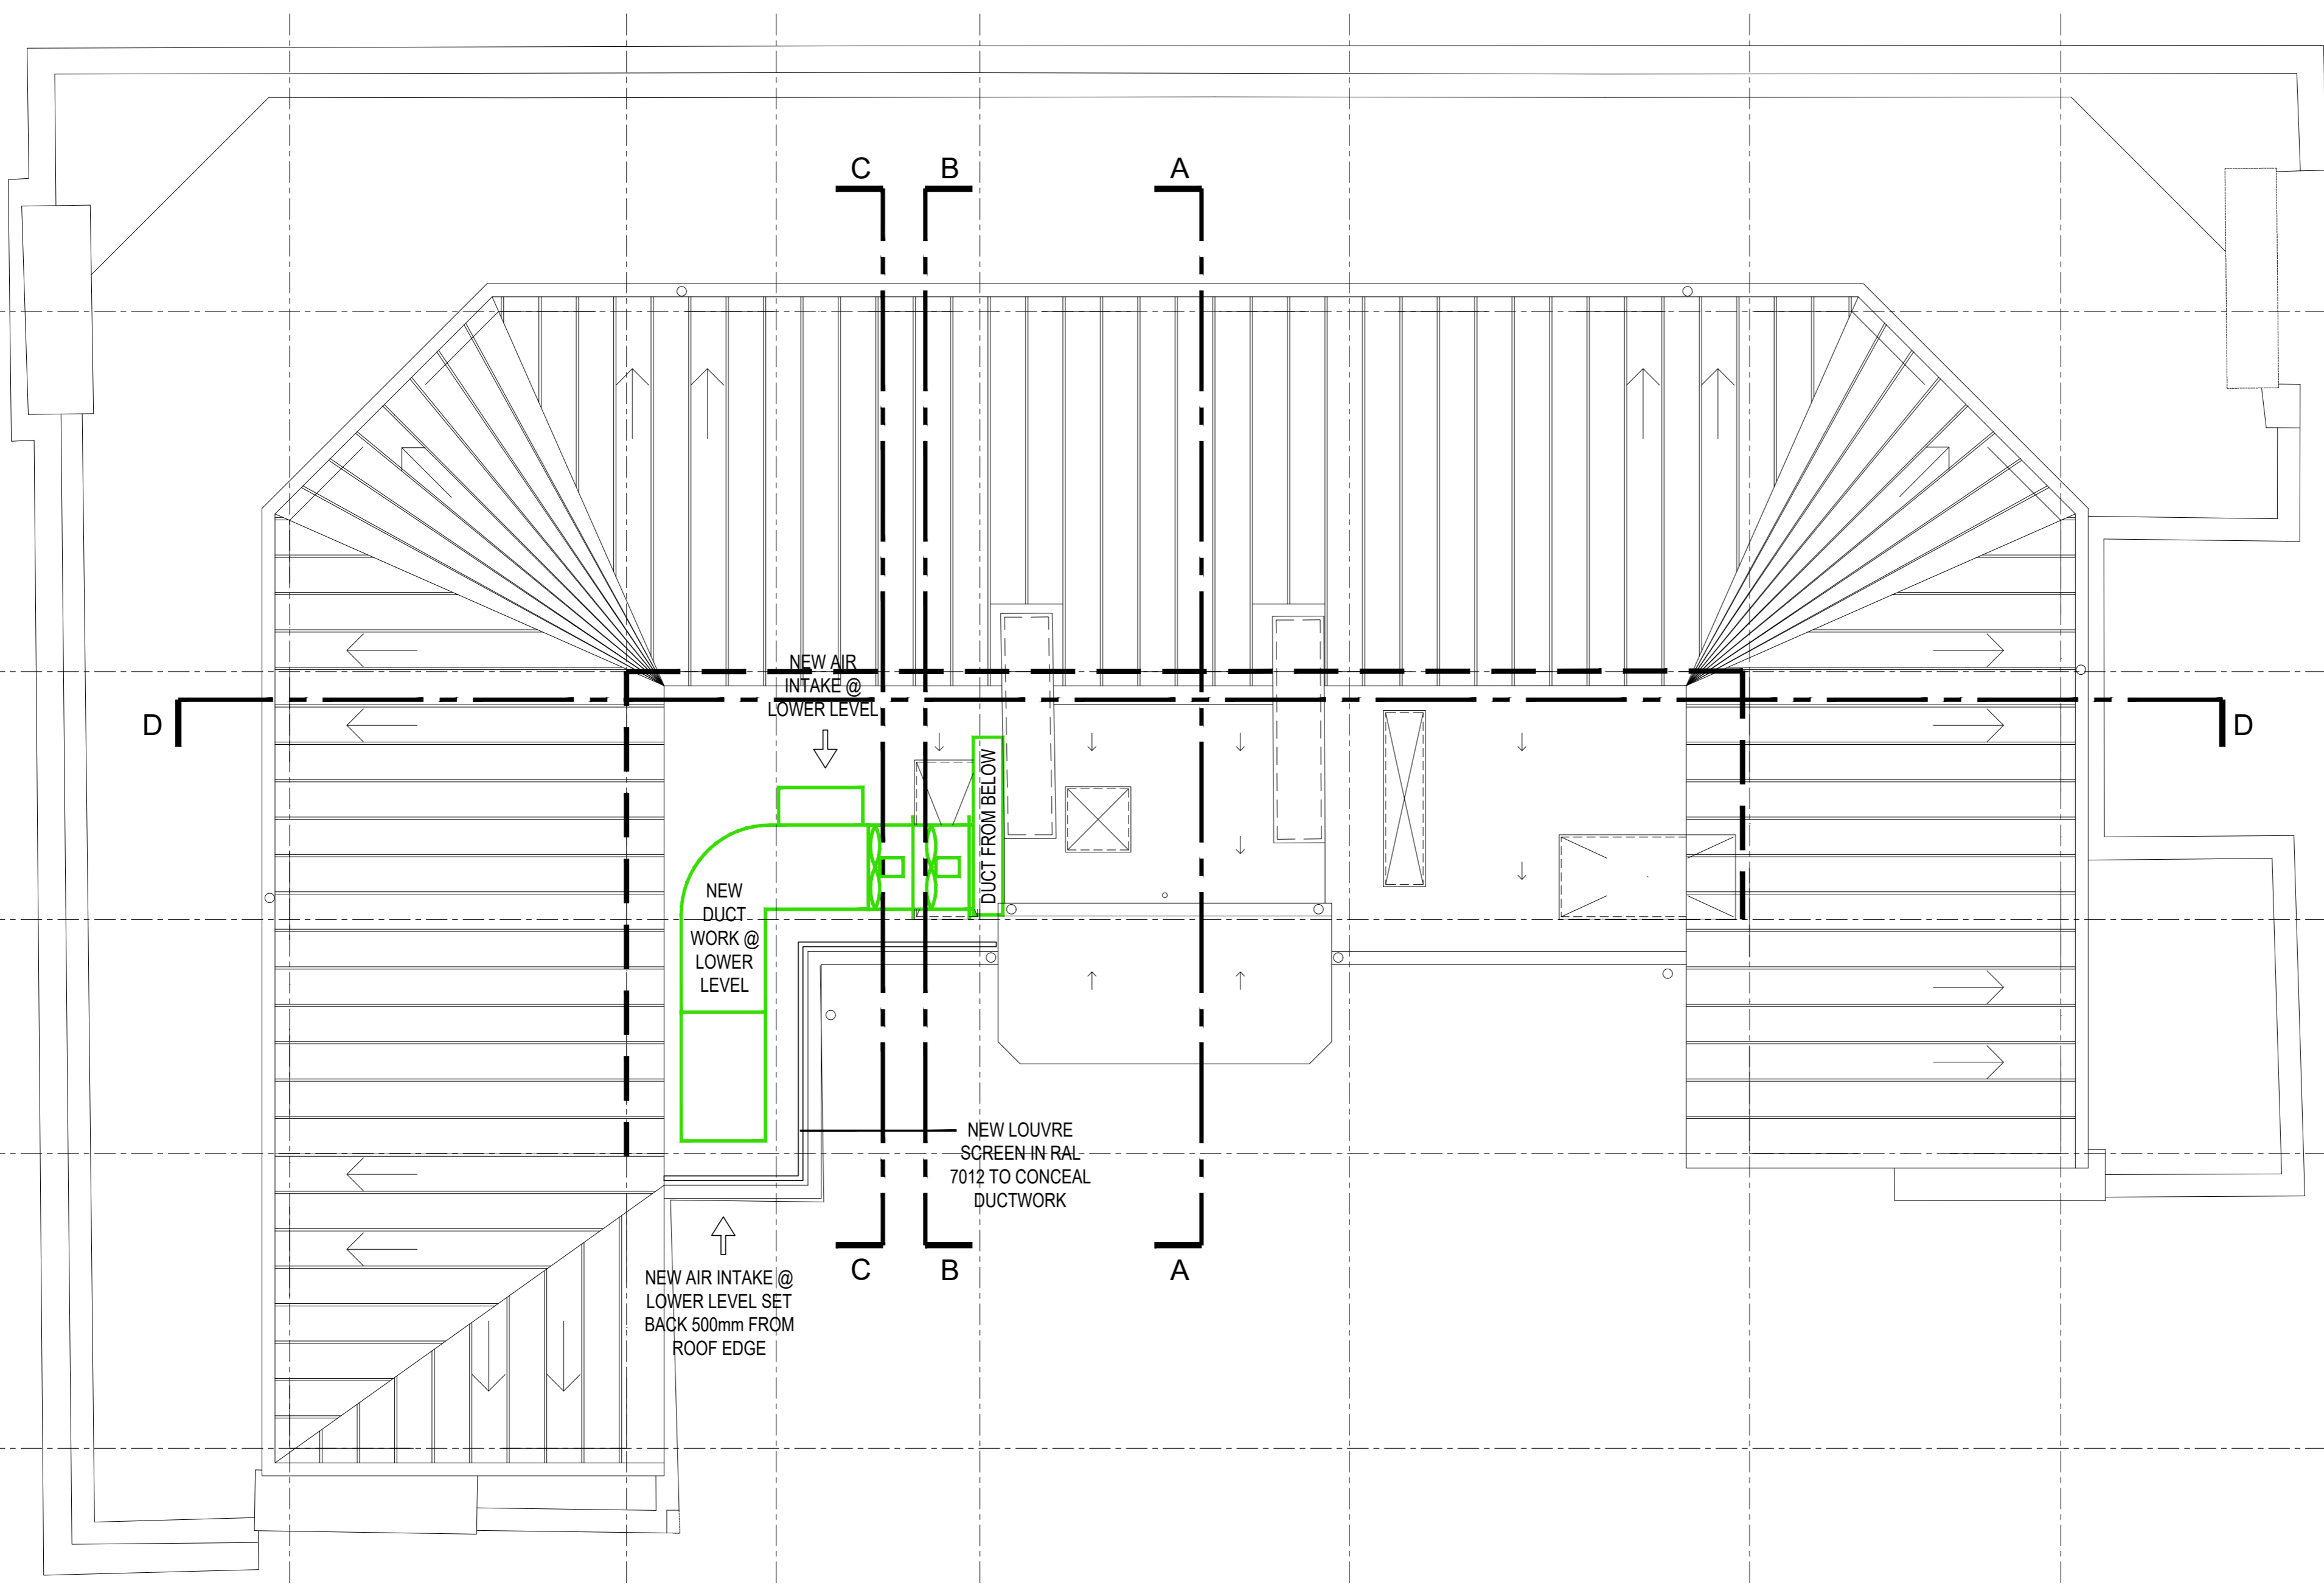

----- EXISTING TO REMAIN
 _____ NEW POSITION

B	AMENDED DRAWINGS	24/01/19
A	AMENDED DRAWINGS	20/07/18
REV	DESCRIPTION	DATE

BARSKI
BARSKI DEVELOPMENTS LTD
 UNIT 7 CODA STUDIOS, 189 MUNSTER ROAD, FULHAM, LONDON SW6 6AW
 www.dunacre.co.uk Tel 020 7385 6906

CLIENT
 Devonshire Development Ltd

PROJECT TITLE
 MUSEUM HOUSE
 23/26 MUSEUM STREET
 LONDON WC1A 1JT

DRAWING TITLE
 ROOF PLAN
 FIRE PROTECTION
 REPOSITIONING OF
 DE-PRESSURISATION SYSTEM

CAD FILE - 1506\drawings\FP001B

DRAWN	SCALE	DATE
RFDS	1:50@A2 / 1:100@A4	24/01/19
DRG NO	REV	

1506/FP001 **B**