


NOTES  
1. DO NOT SCALE THIS DRAWING  
2. CHECK ALL FIGURED DIMENSIONS AND LEVELS  
ON SITE PRIOR TO COMMENCEMENT AND REPORT  
ANY DISCREPANCIES TO THE ARCHITECT

REVISIONS	Rev	Notes	Date	By
	A	Flat Aches added	30/1/19	
	B	Existing elevation added	19/2/19	
	C	Glazing bars amended	20/2	

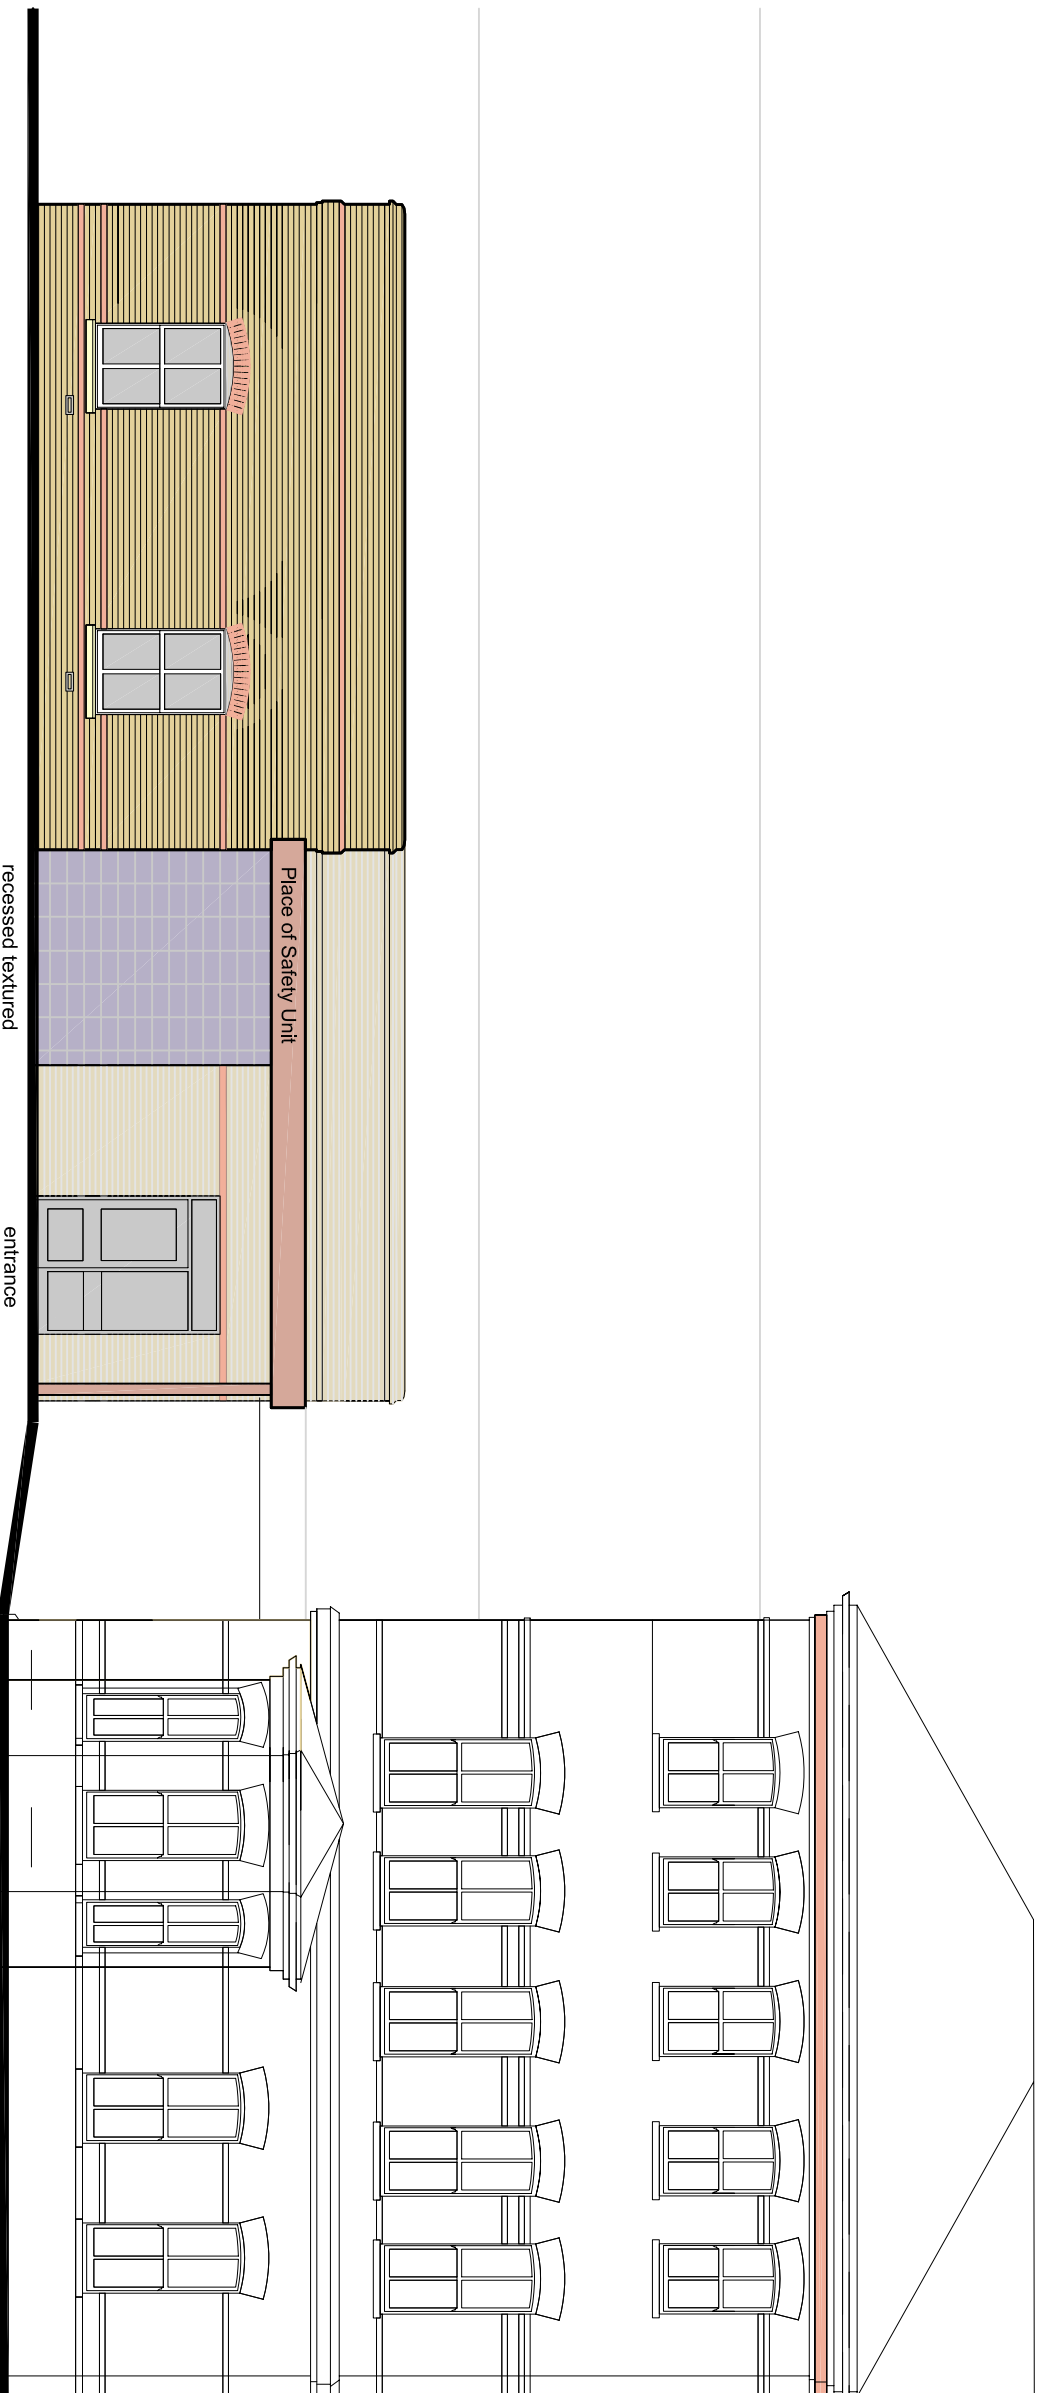

# North (Front) Elevation

screen wall and railing omitted

# West Elevation

entrance

link

plant room

air source heat pump  
and condenser

Sapphire Ward

DRAWING STATUS  
Information   
Tender   
Construction   
© Form Design Europe Ltd

Client  
**Camden and Islington NHS**  
NHS Foundation Trust

Project  
**S136 Place of Safety Unit**  
Highgate Mental Health Centre

Drawing  
**Proposed North & West Elevations**

**ARCHITECTS**  
25 RECTORY ROAD  
LONDON E17 3BG  
T: 020 8983 1400 T: 020 8521 4949 e: studio@deanarchitects.co.uk

**FDE**

Date	Drawn	Scale	Revision
Oct 18	SM	1:100@A3	C
Drawing Number		871-P-108	