

NOTES
1. DO NOT SCALE THIS DRAWING
2. CHECK ALL FIGURED DIMENSIONS AND LEVELS
ON SITE PRIOR TO COMMENCEMENT AND REPORT
ANY DISCREPANCIES TO THE ARCHITECT


REVISIONS

Rev	Notes	Date	By
A	Flat arches added	30/1/19	
B	Blind windows added + exlg elevation 19/2		
C	Glazing bars amended	20/2	



East Elevation

screen wall and railing omitted

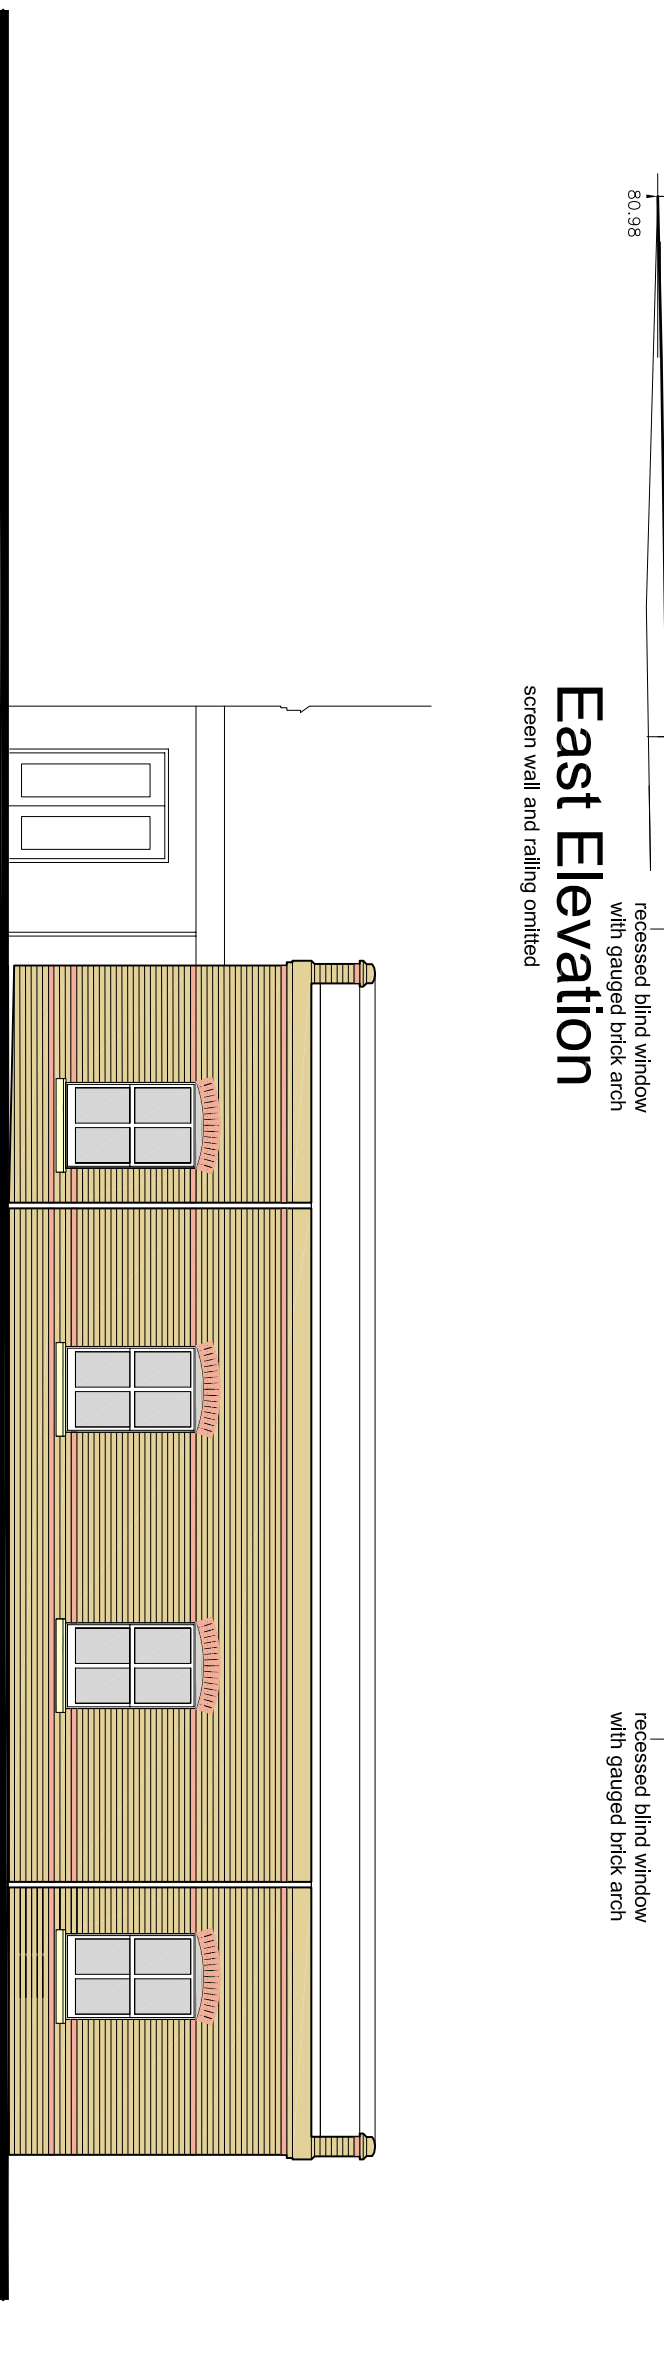

South (Rear) Elevation

fence omitted

FDE

ARCHITECTS
25 RECTORY ROAD
LONDON E17 3BG

T: 020 8983 1400 T: 020 8521 4949 e: studio@deararchitects.co.uk

DRAWING STATUS
Information **Client**
Tender
Construction
© Form Design Europe Ltd

Camden and Islington NHS
NHS Foundation Trust

Project
S136 Place of Safety Unit
Highgate Mental Health Centre

Drawing
Proposed East and South Elevations

Date	Drawn	Scale	Revision
Oct 18	SM	1:100@A3	C
Drawing Number		871-P-109	