



Schedule 2

128-130 GRAFTON ROAD

KENTISH TOWN, LONDON

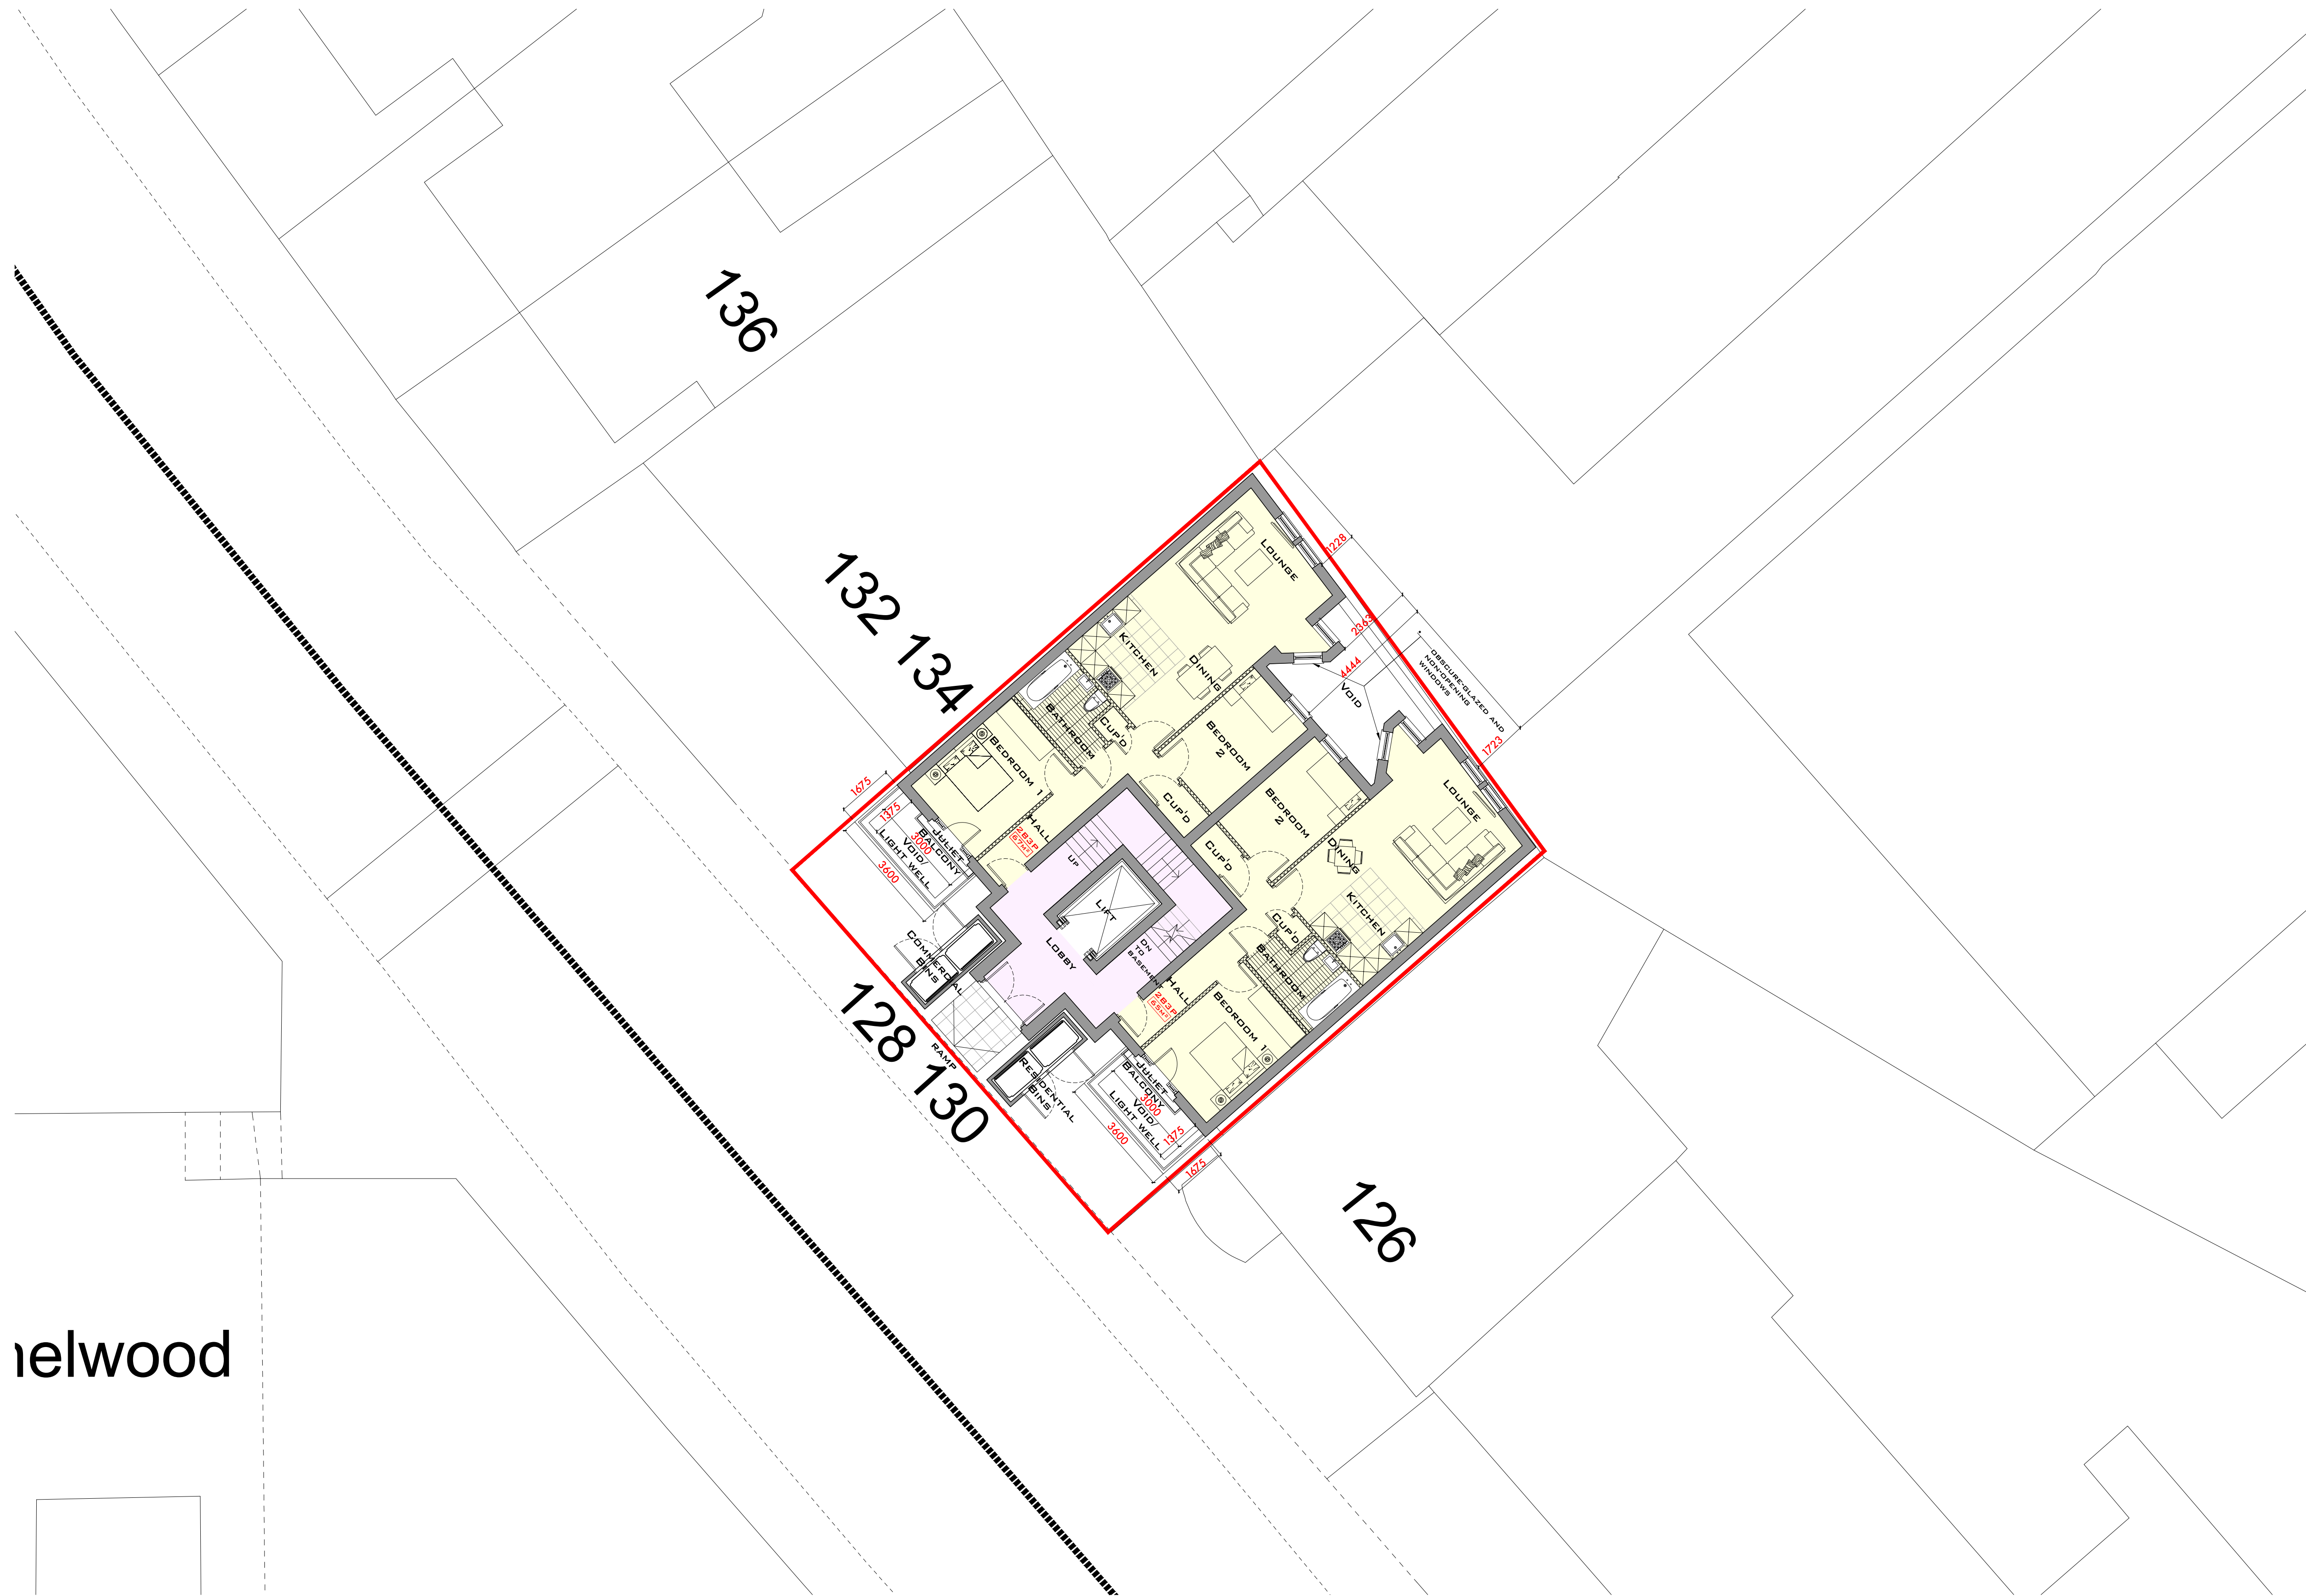

relwood

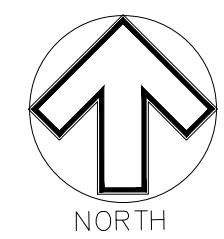


scale 1:100
0 1 2 3 4 5 6 7 8 9 10 [


Project 128-130 GRAFTON ROAD, KENTISH TOWN		Drawing number: 05 Drawn by: WA	
Date	15.06.2018	PROPOSED SITE PLAN	
Scale	1:100 © A1		

128-130 GRAFTON ROAD


KENTISH TOWN, LONDON

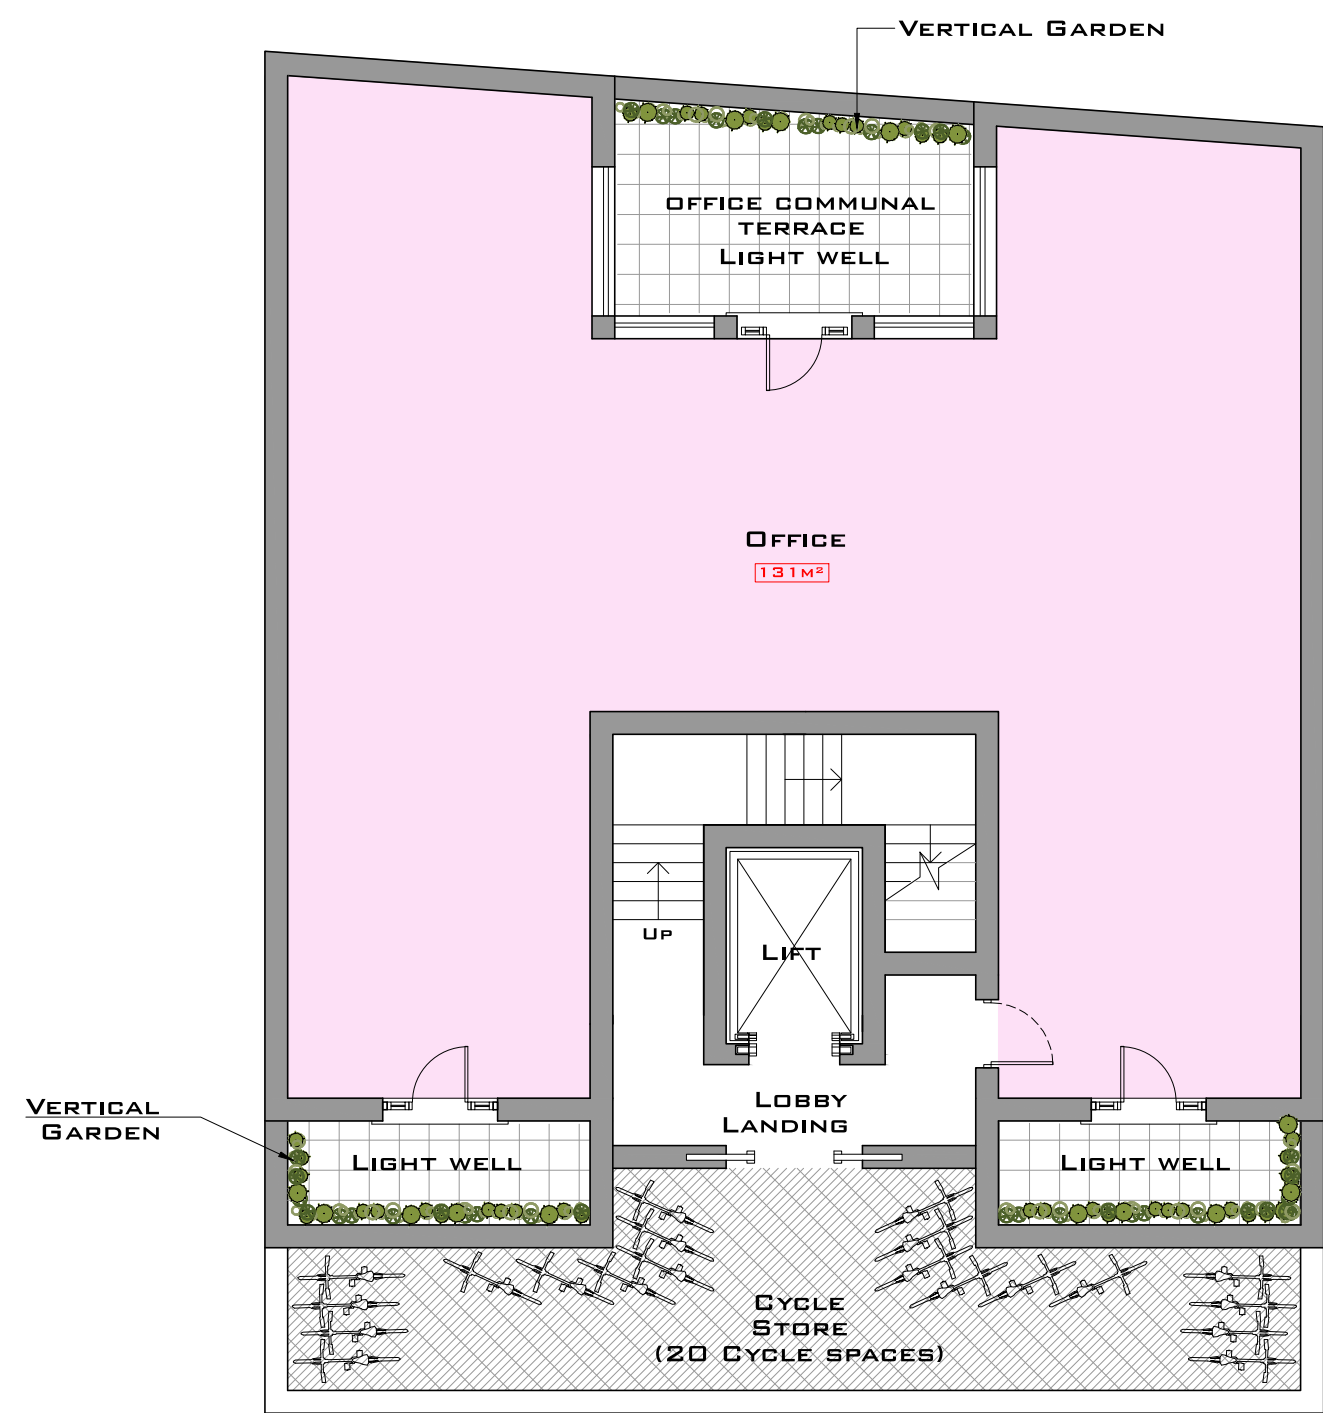


1 Proposed Basement Floor Plan Scale: 1:100

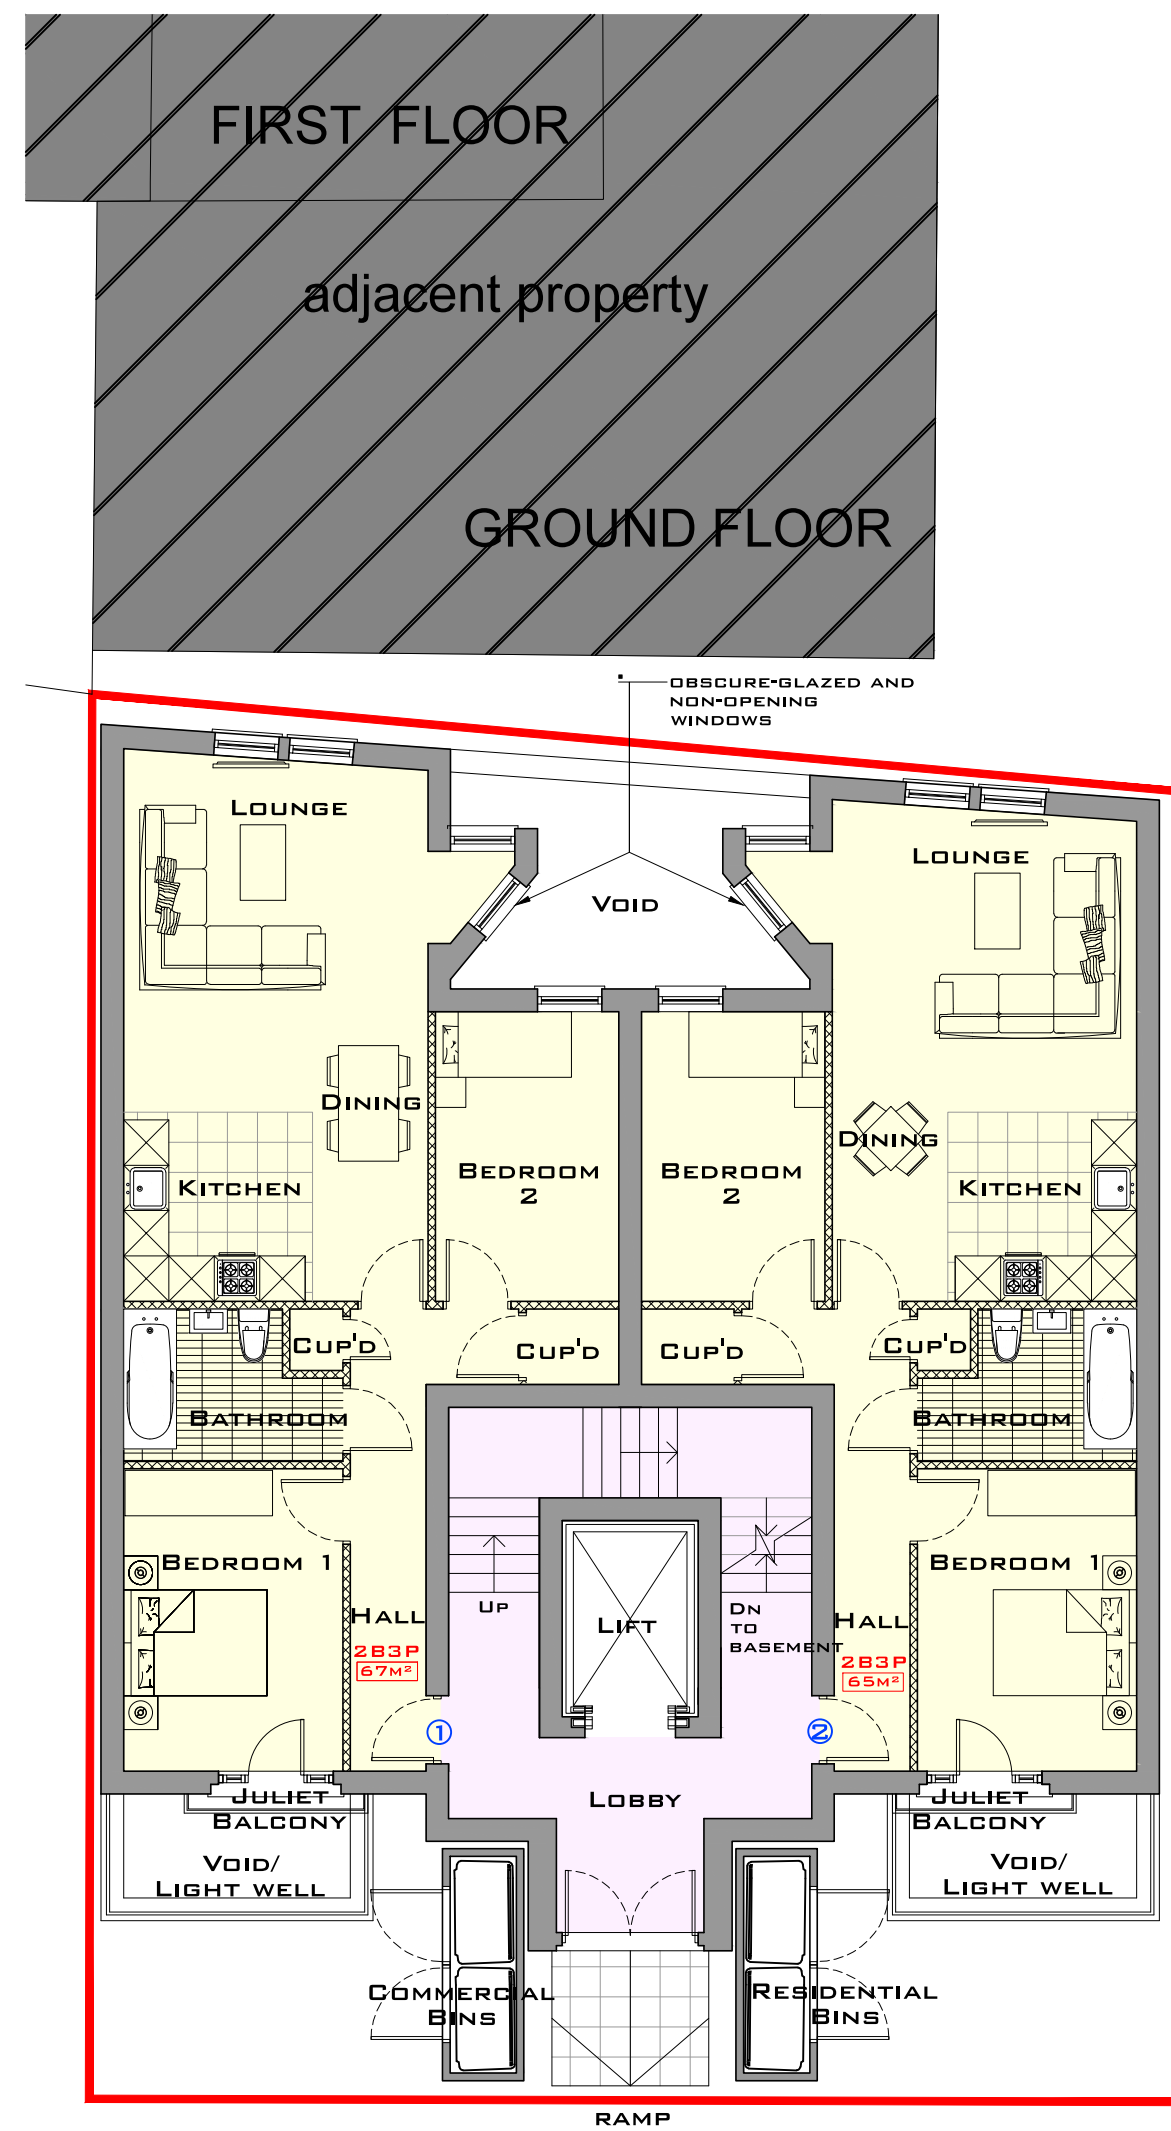


2 Proposed Ground Floor Plan Scale: 1:100

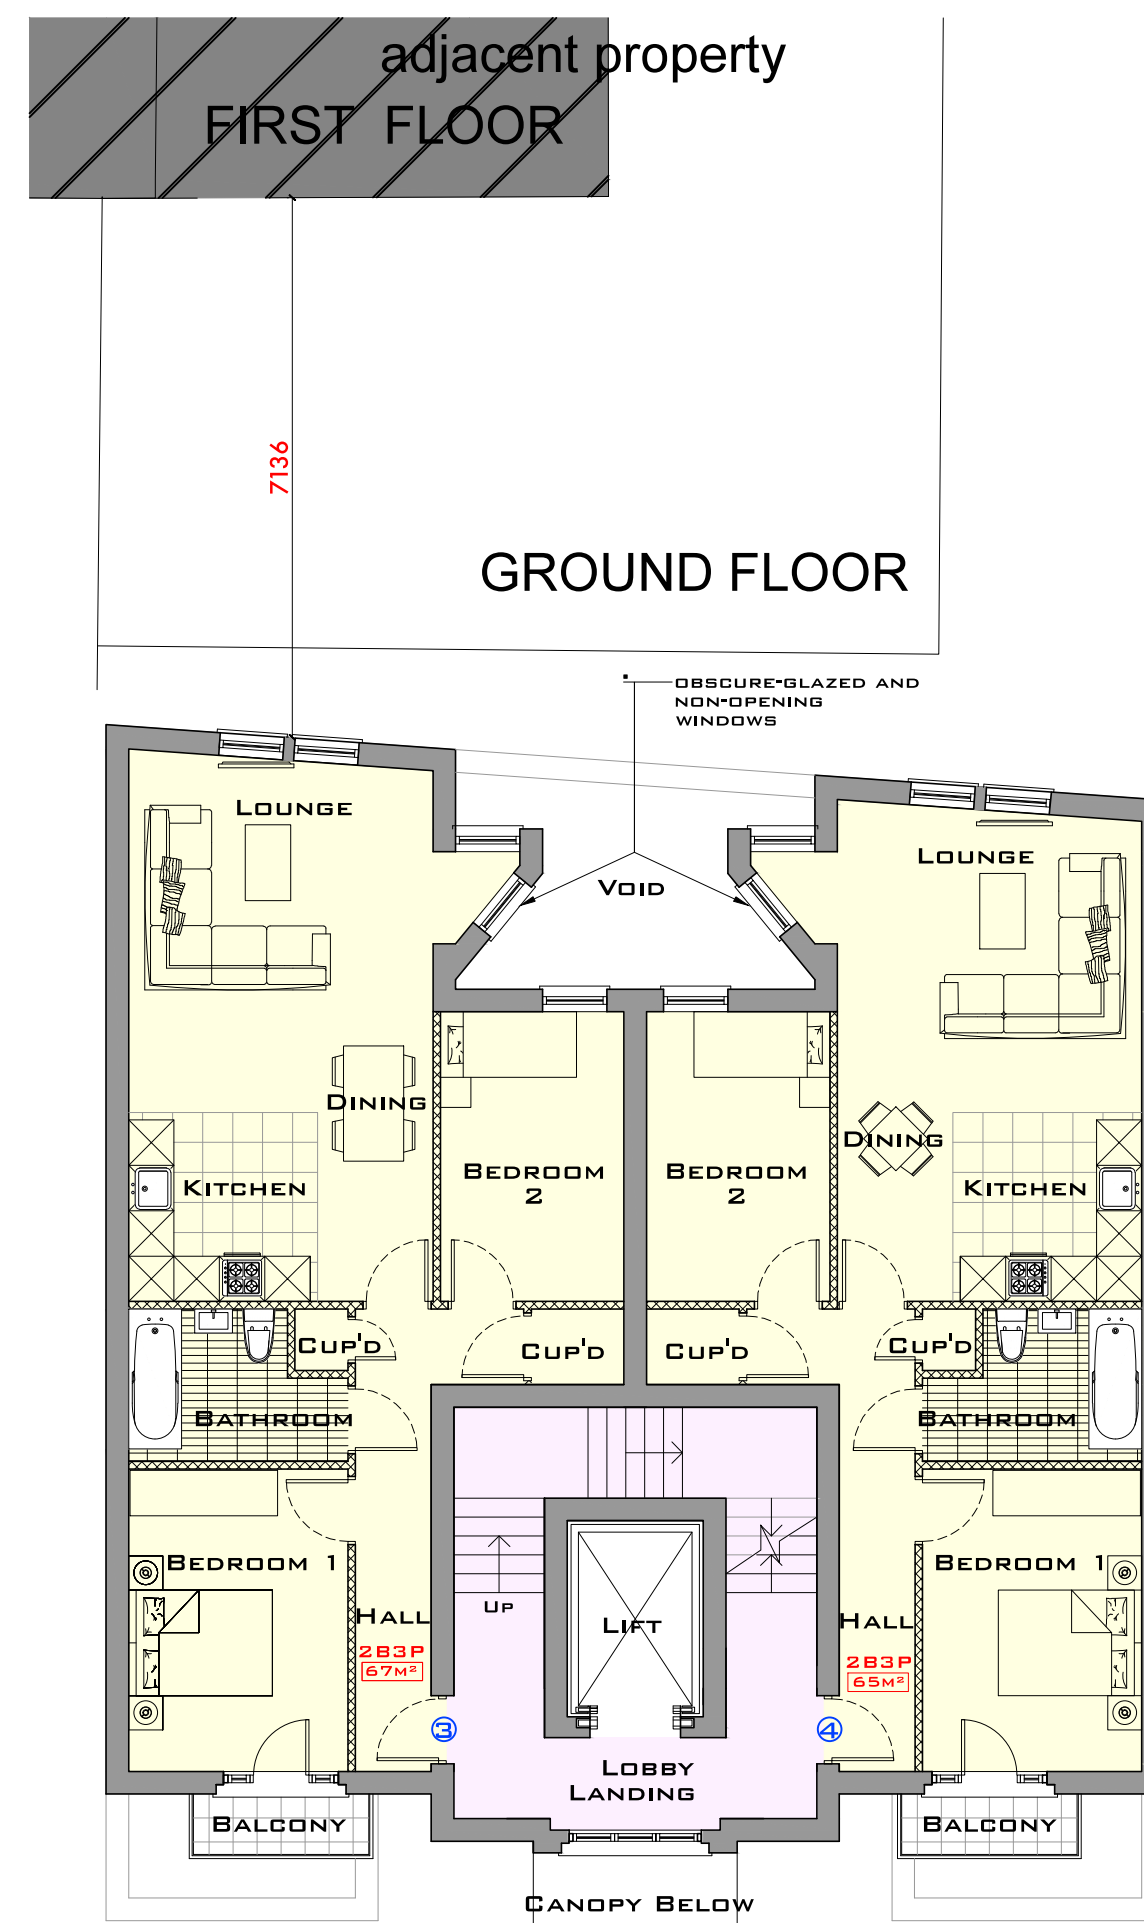


3 Proposed First Floor Plan Scale: 1:100

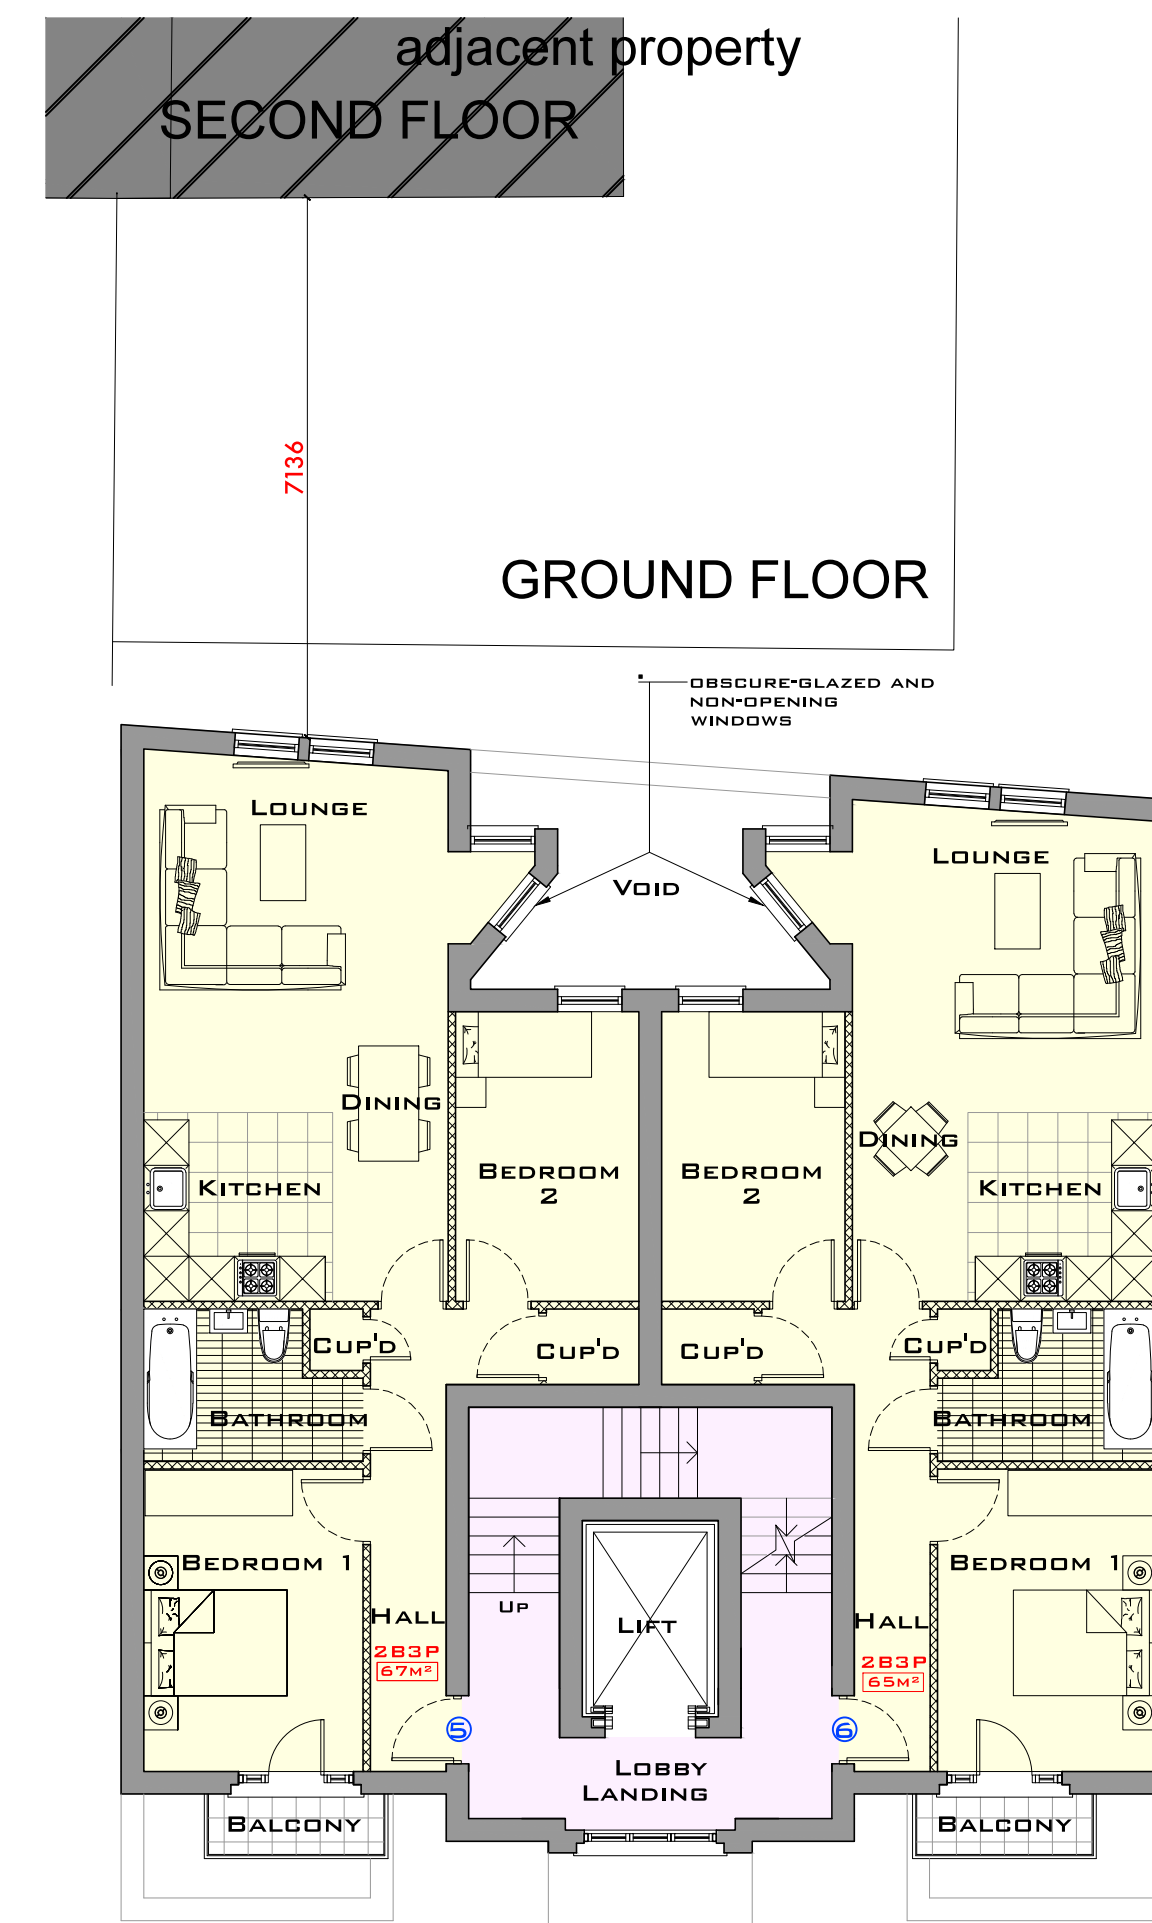


4 Proposed Second Floor Plan Scale: 1:100

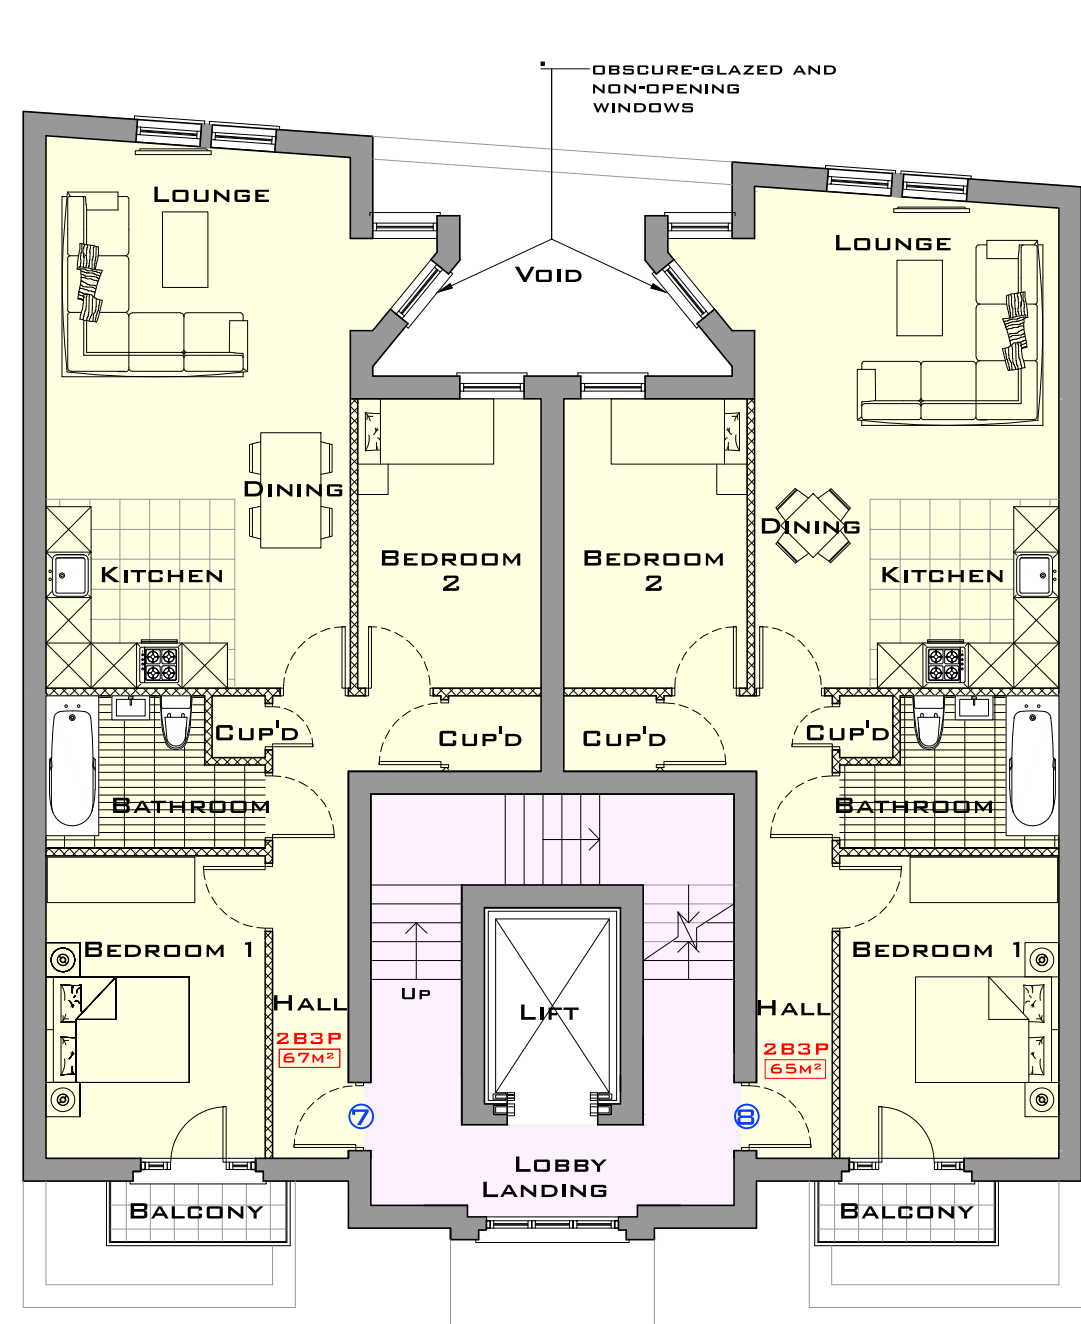

5 Proposed Third Floor Plan Scale: 1:100

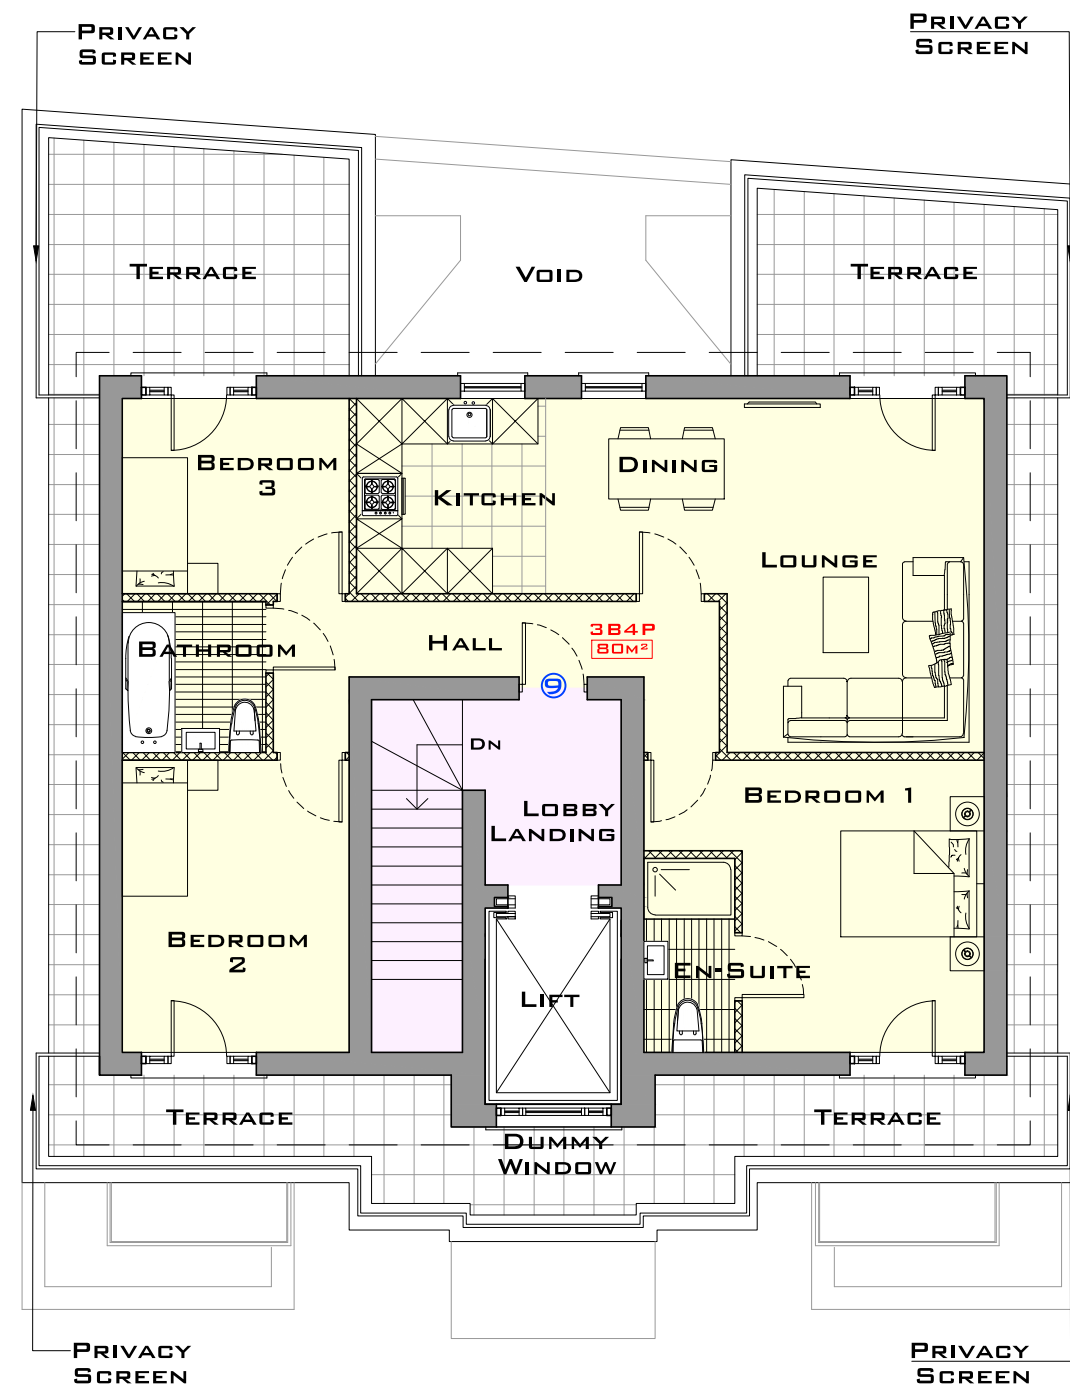


6 Proposed Penthouse Floor Plan Scale: 1:100

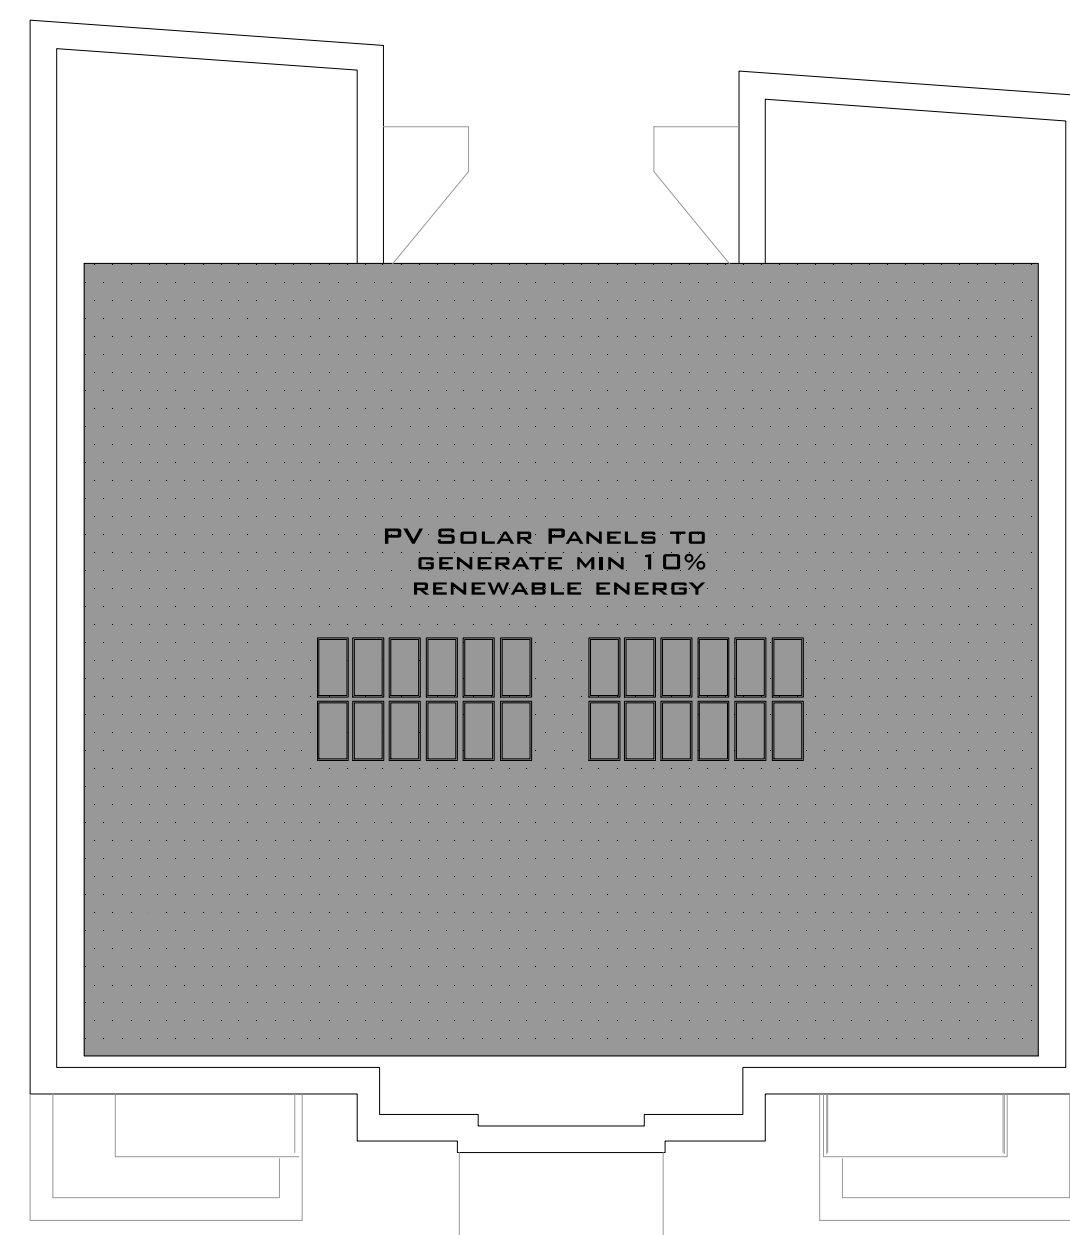

7 Proposed Roof Plan Scale: 1:100

SCHEDULE OF PROPOSED FLOORS


- BASEMENT: OFFICE, GIA: 161m²
- GROUND: 1 2B3P 2 2B3P
- FIRST: 3 2B3P 4 2B3P
- SECOND: 5 2B3P 6 2B3P
- THIRD: 7 2B3P 8 2B3P
- FOURTH: 9 3B4P

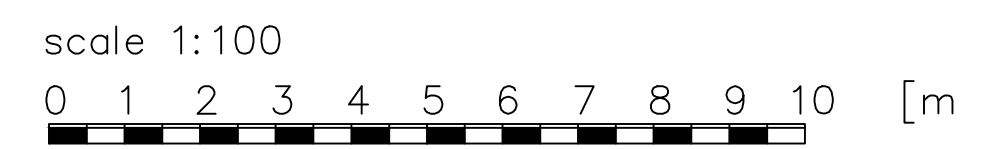

Project 128-130 GRAFTON ROAD, KENTISH TOWN		Drawing number: 06 Drawn by: WA	
Date	15.06.2018	PROPOSED PLANS	
Scale	1:100 © A1		


128-130 GRAFTON ROAD

KENTISH TOWN, LONDON

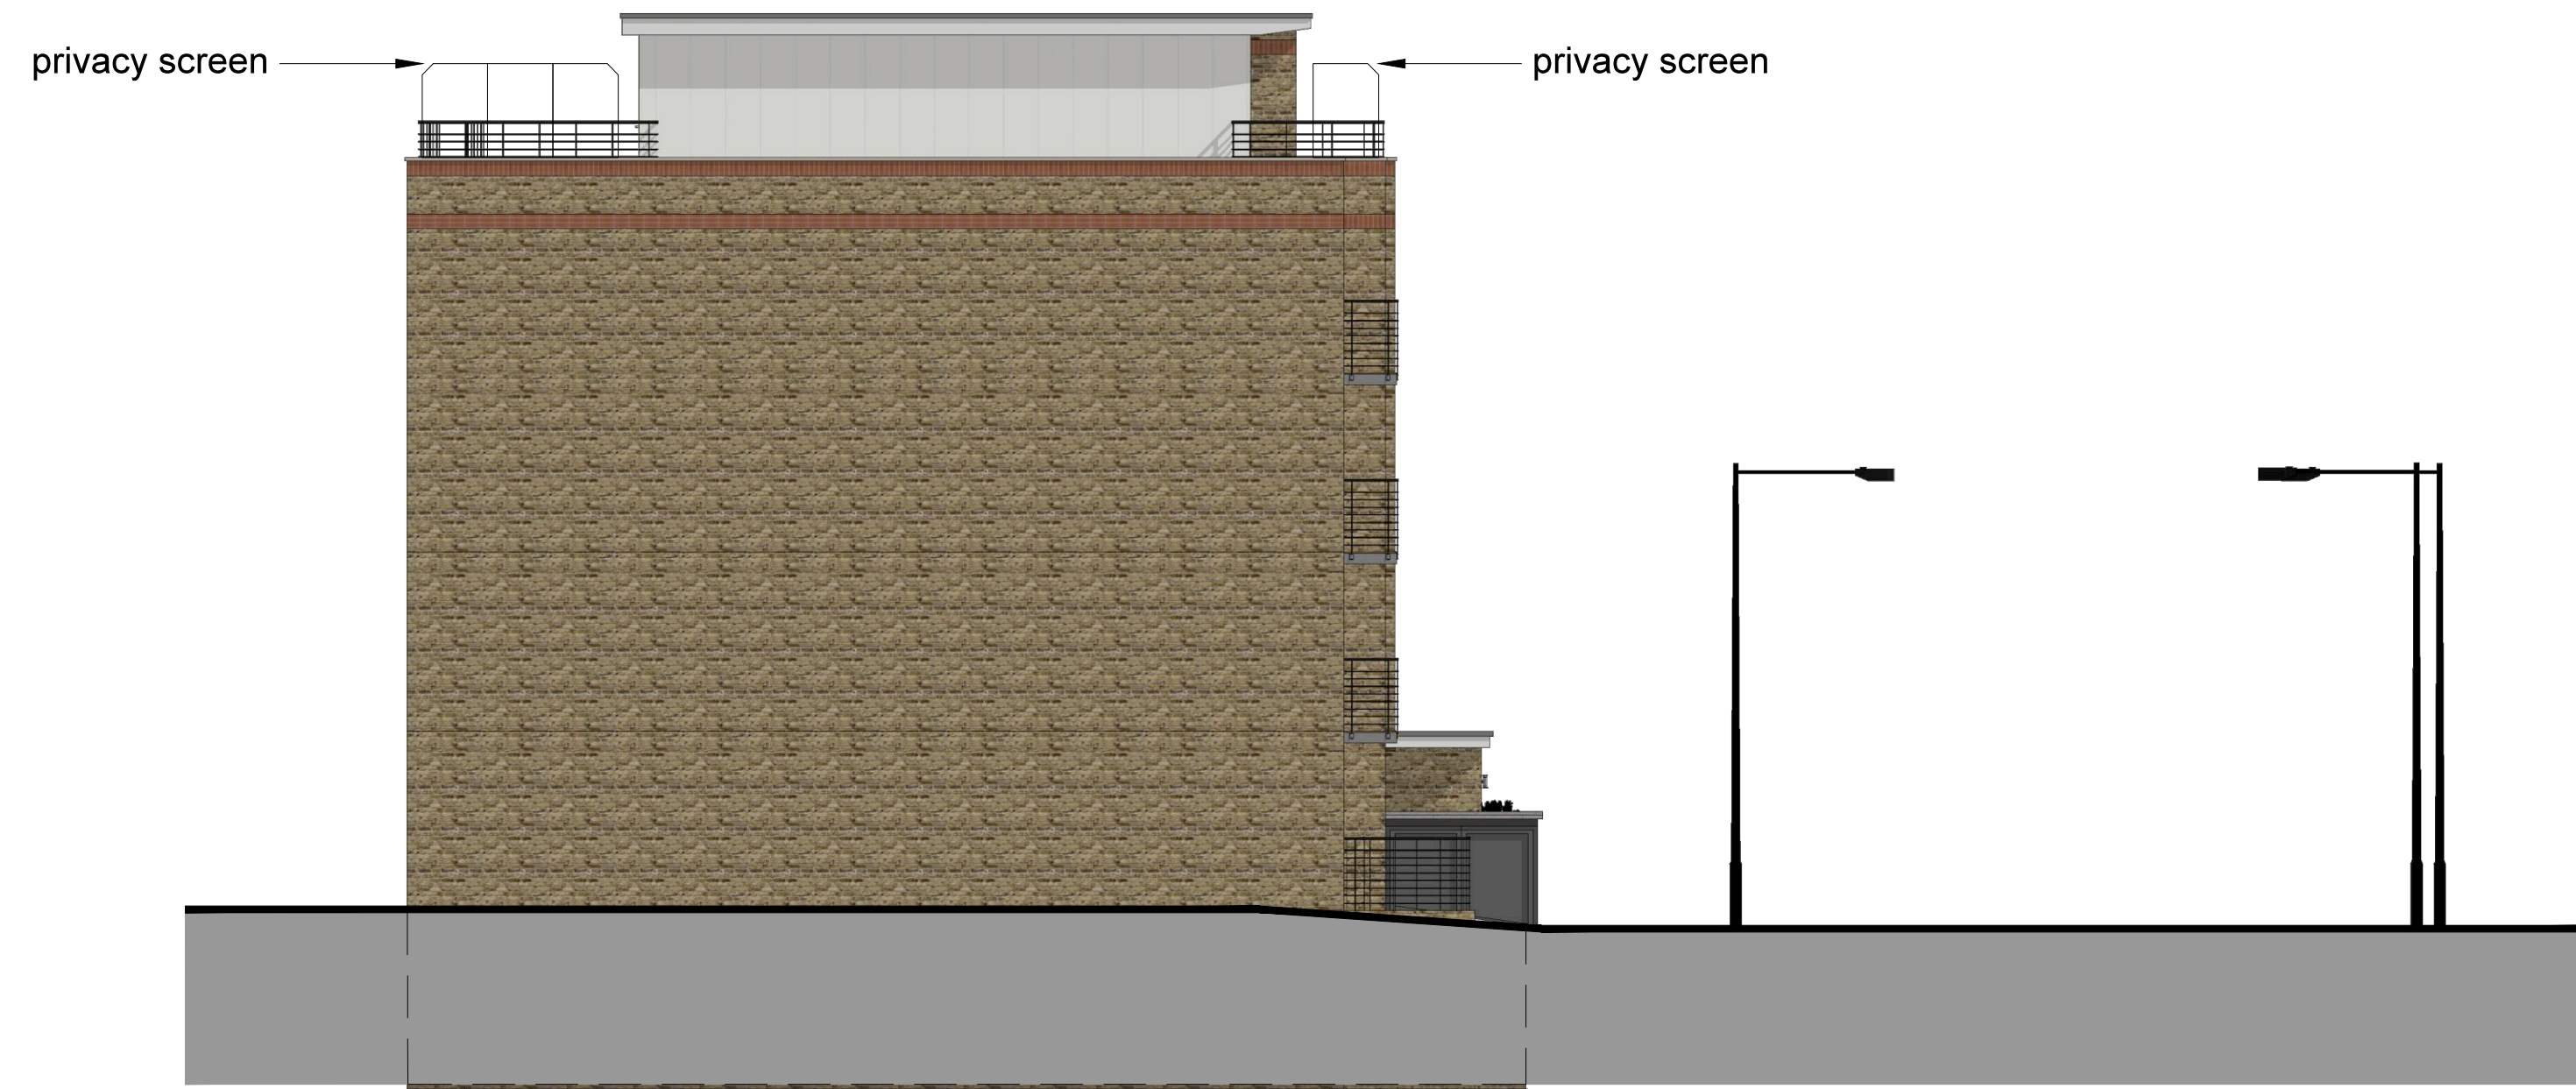

① Proposed Left (North West) Elevation

Scale: 1:100

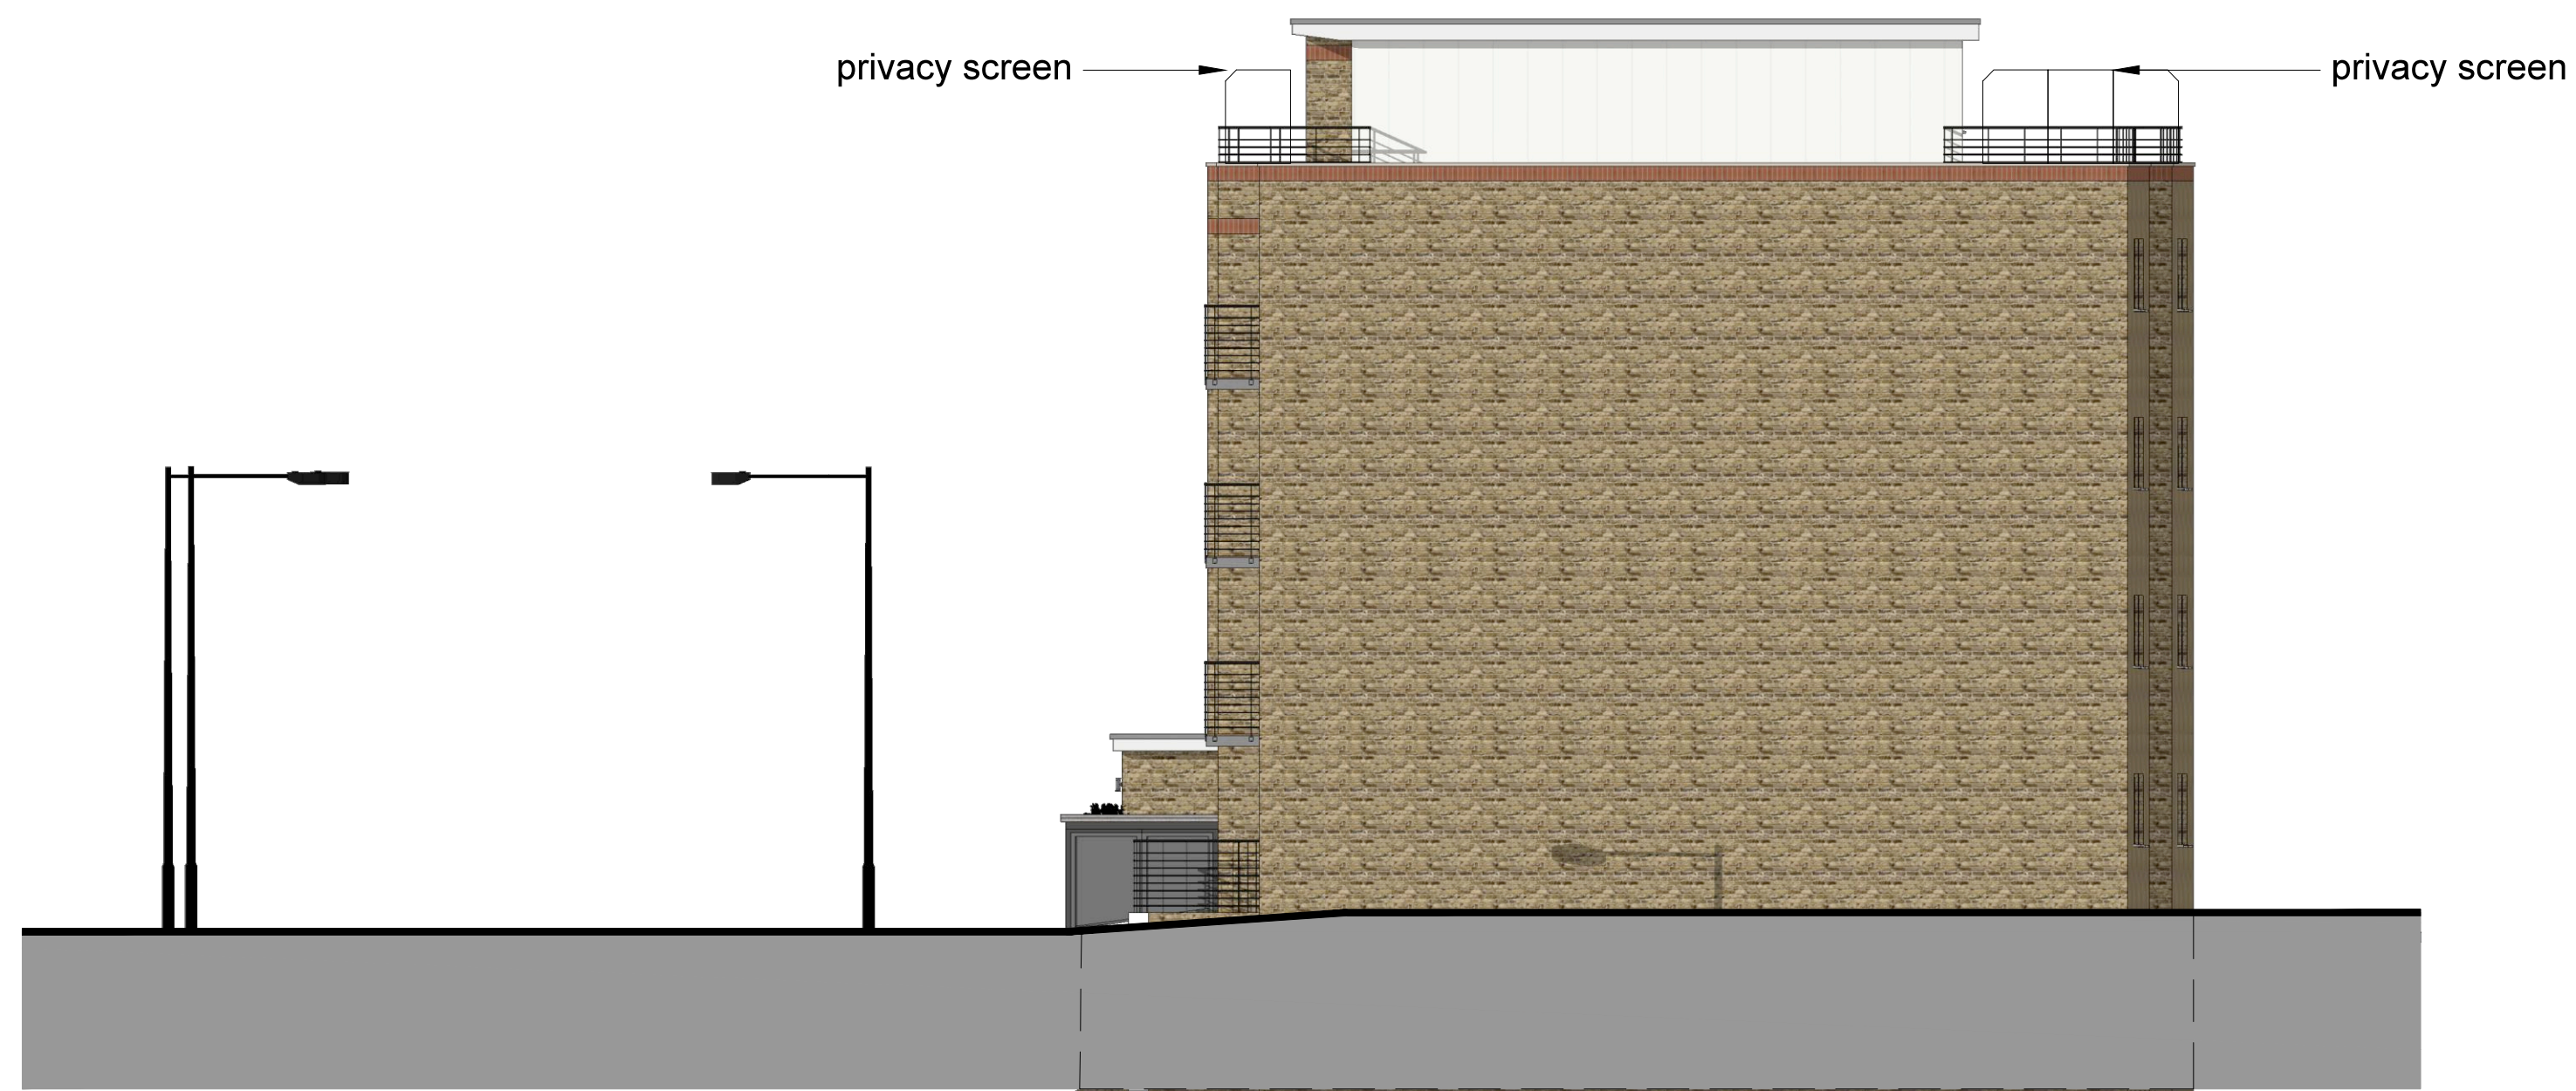

② Proposed Right (South East) Elevation

Scale: 1:100

Project 128-130 GRAFTON ROAD, KENTISH TOWN		Drawing number: 07 Drawn by: MA	
Date	01.06.2018	PROPOSED ELEVATIONS	
Scale	1:100 @ A1		

128-130 GRAFTON ROAD


KENTISH TOWN, LONDON

Project	128-130 GRAFTON ROAD, KENTISH TOWN	
Date	01.06.2018	PROPOSED ELEVATIONS
Scale	1:100 @ A1	
Drawing number: 08	Drawn by: MA	



1 Proposed Front (South West) Elevation

Scale: 1:100

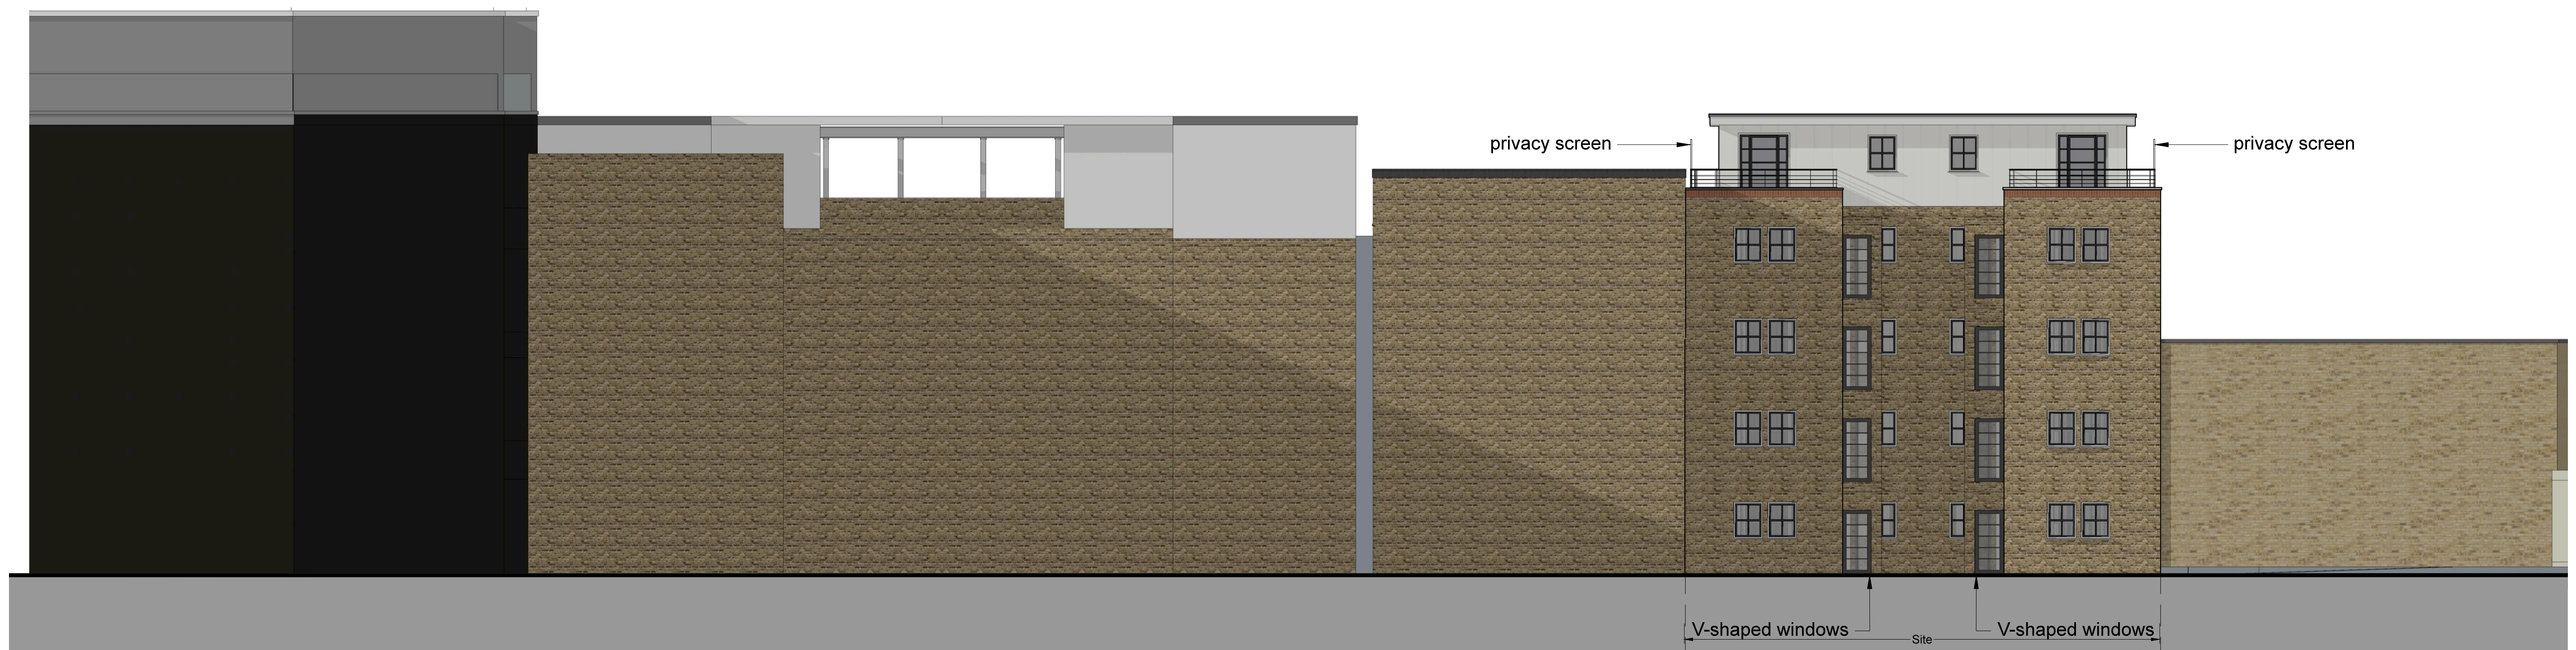

2 Proposed Rear (North East) Elevation

Scale: 1:100

128-130 GRAFTON ROAD


KENTISH TOWN, LONDON



Frontage and main entrance




Streetscape

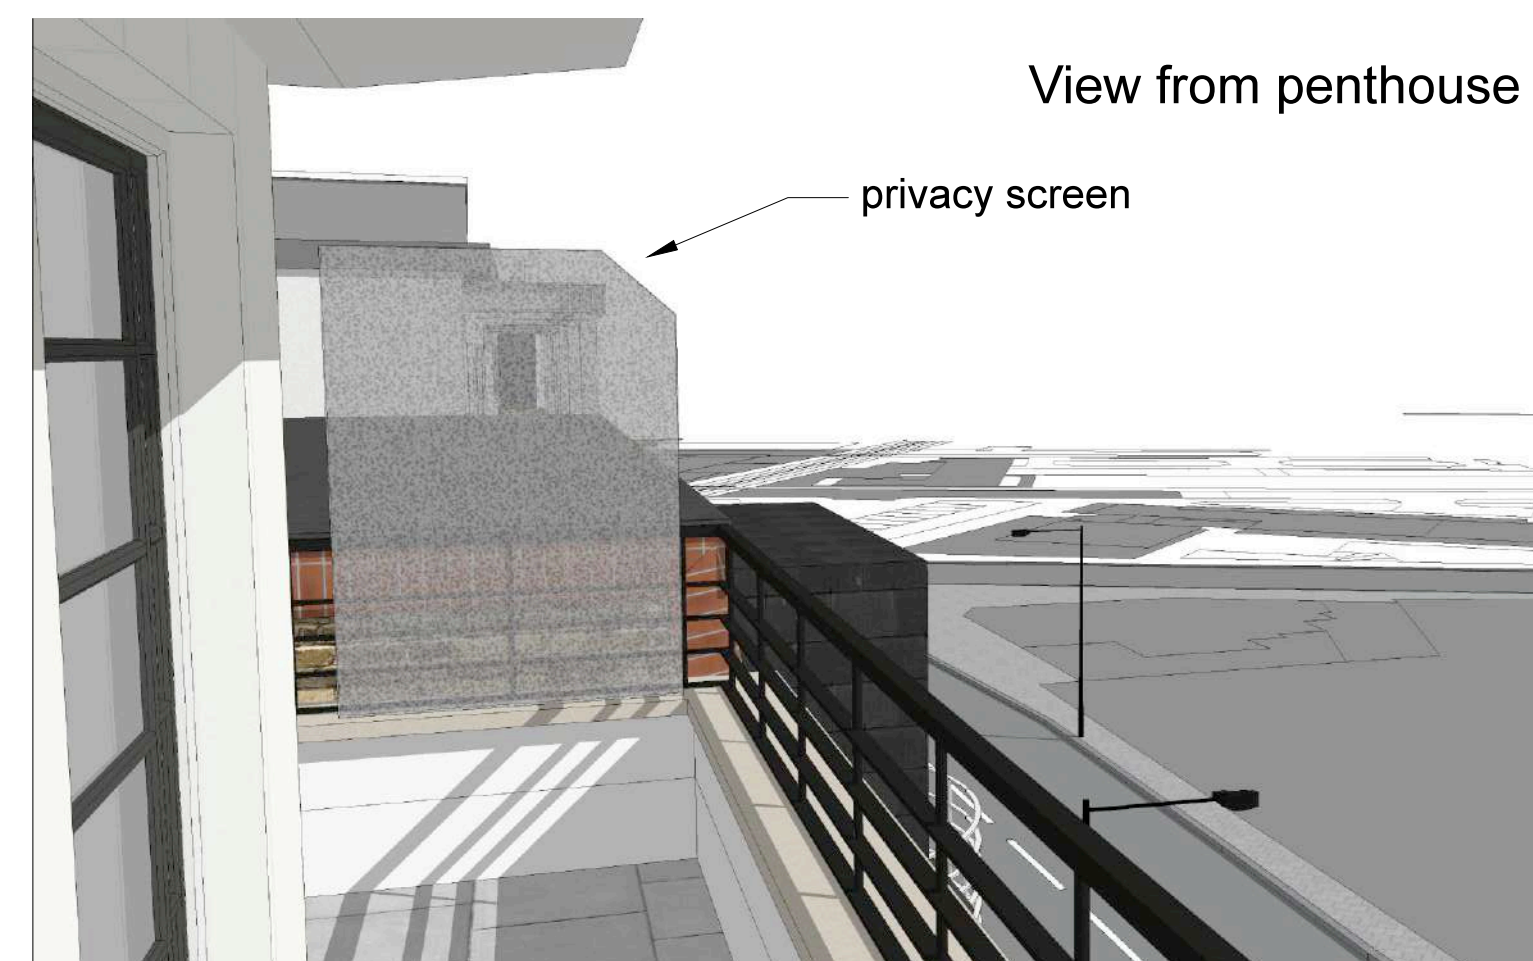

View from penthouse

privacy screen

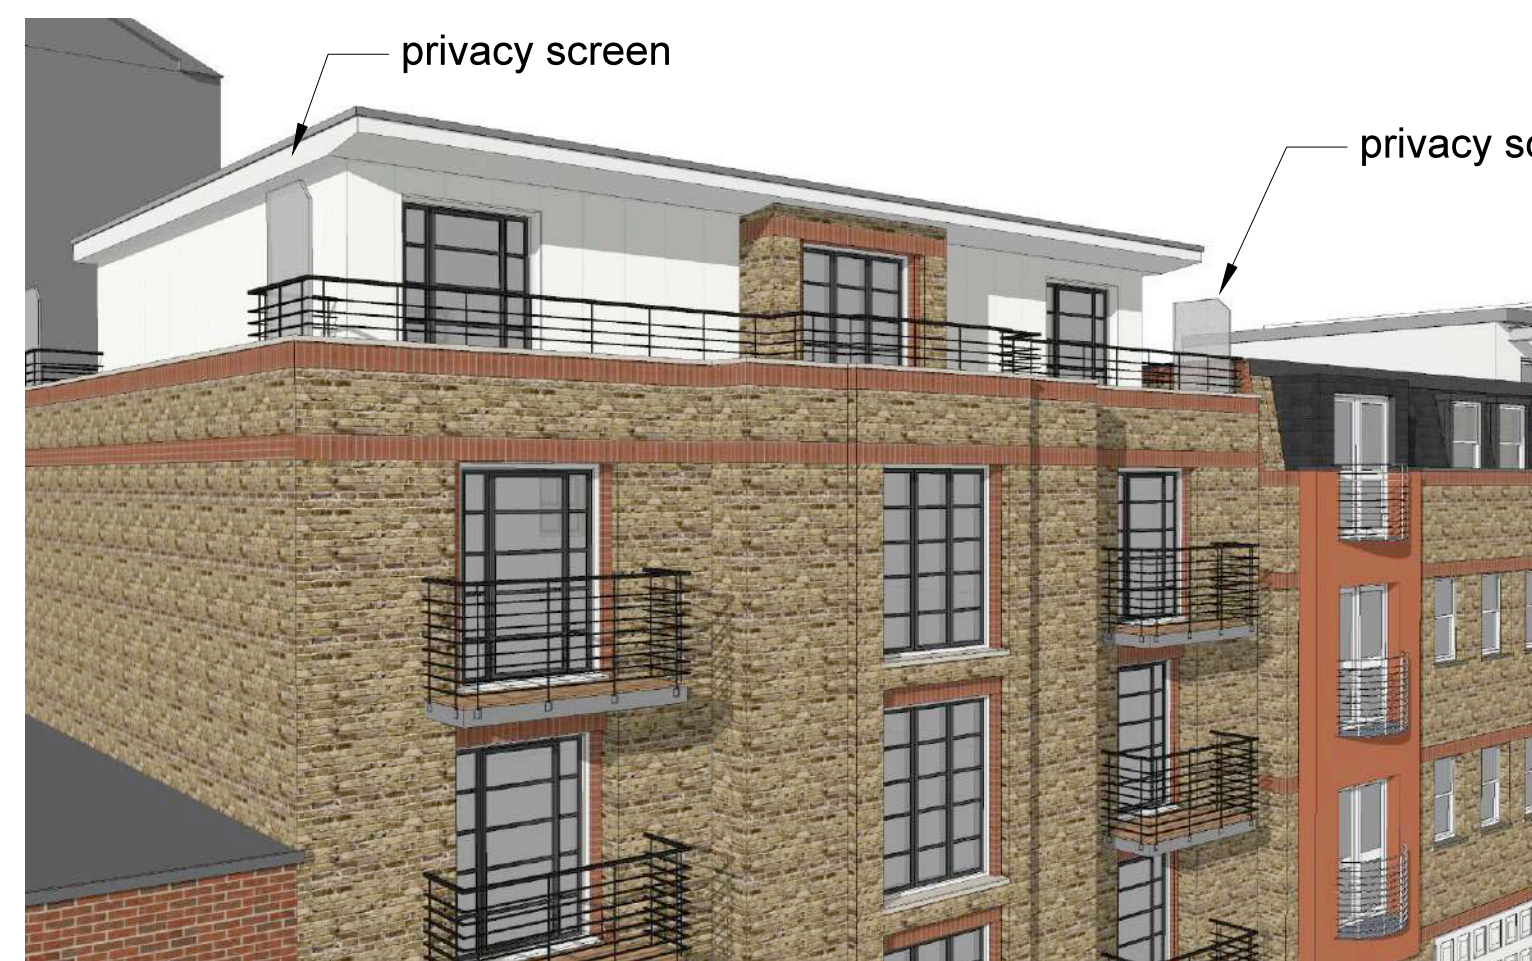

privacy screen

privacy screen


V-shaped windows



128-130 Grafton Road

Streetscape

obscure-glazed and non-opening
V-shaped windows

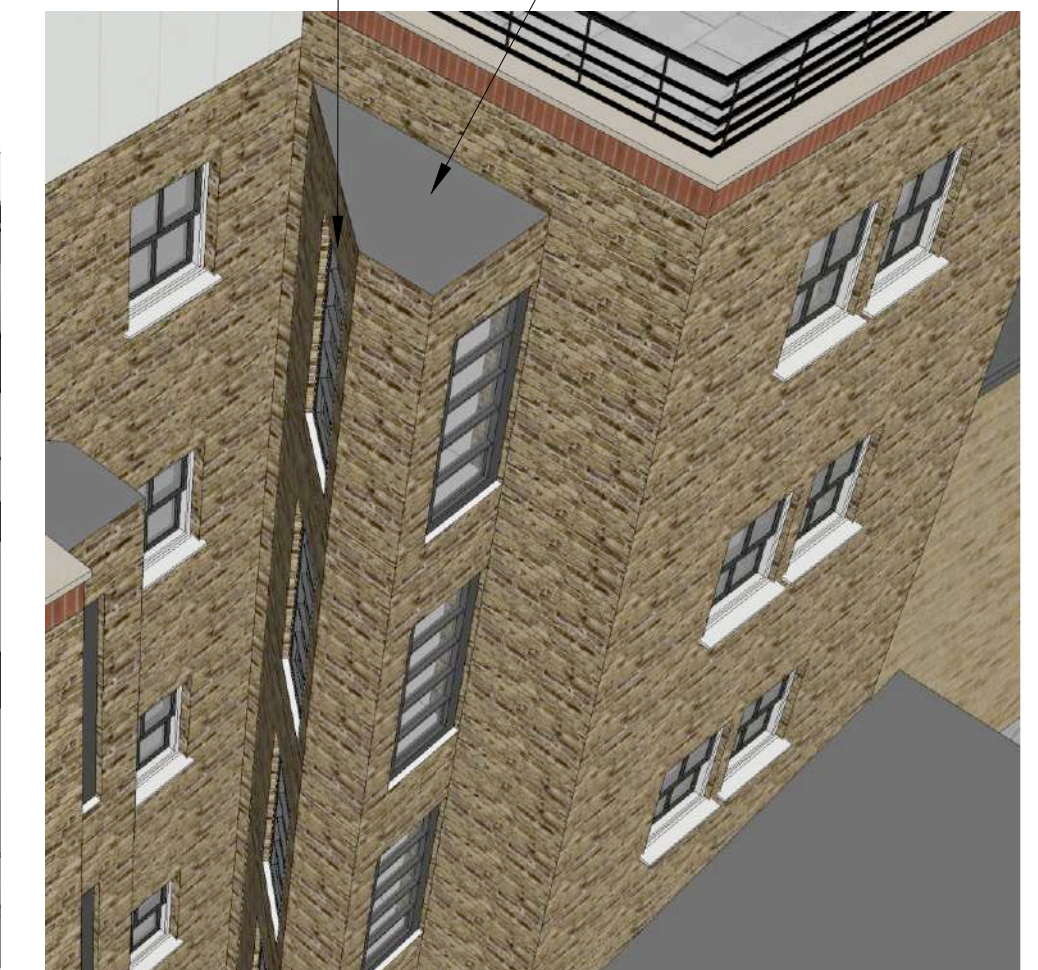

Front light well



Rear light well



obscure-glazed and non-opening

V-shaped windows

green wall

Project	128-130 GRAFTON ROAD, KENTISH TOWN	Drawing number: 09	Drawn by: MA
Date	01.06.2018	PROPOSED VISUALS	
Scale	NOT TO SCALE @ A1		