


NOTE:
91mm between Red Party Wall Line and Basement Piles

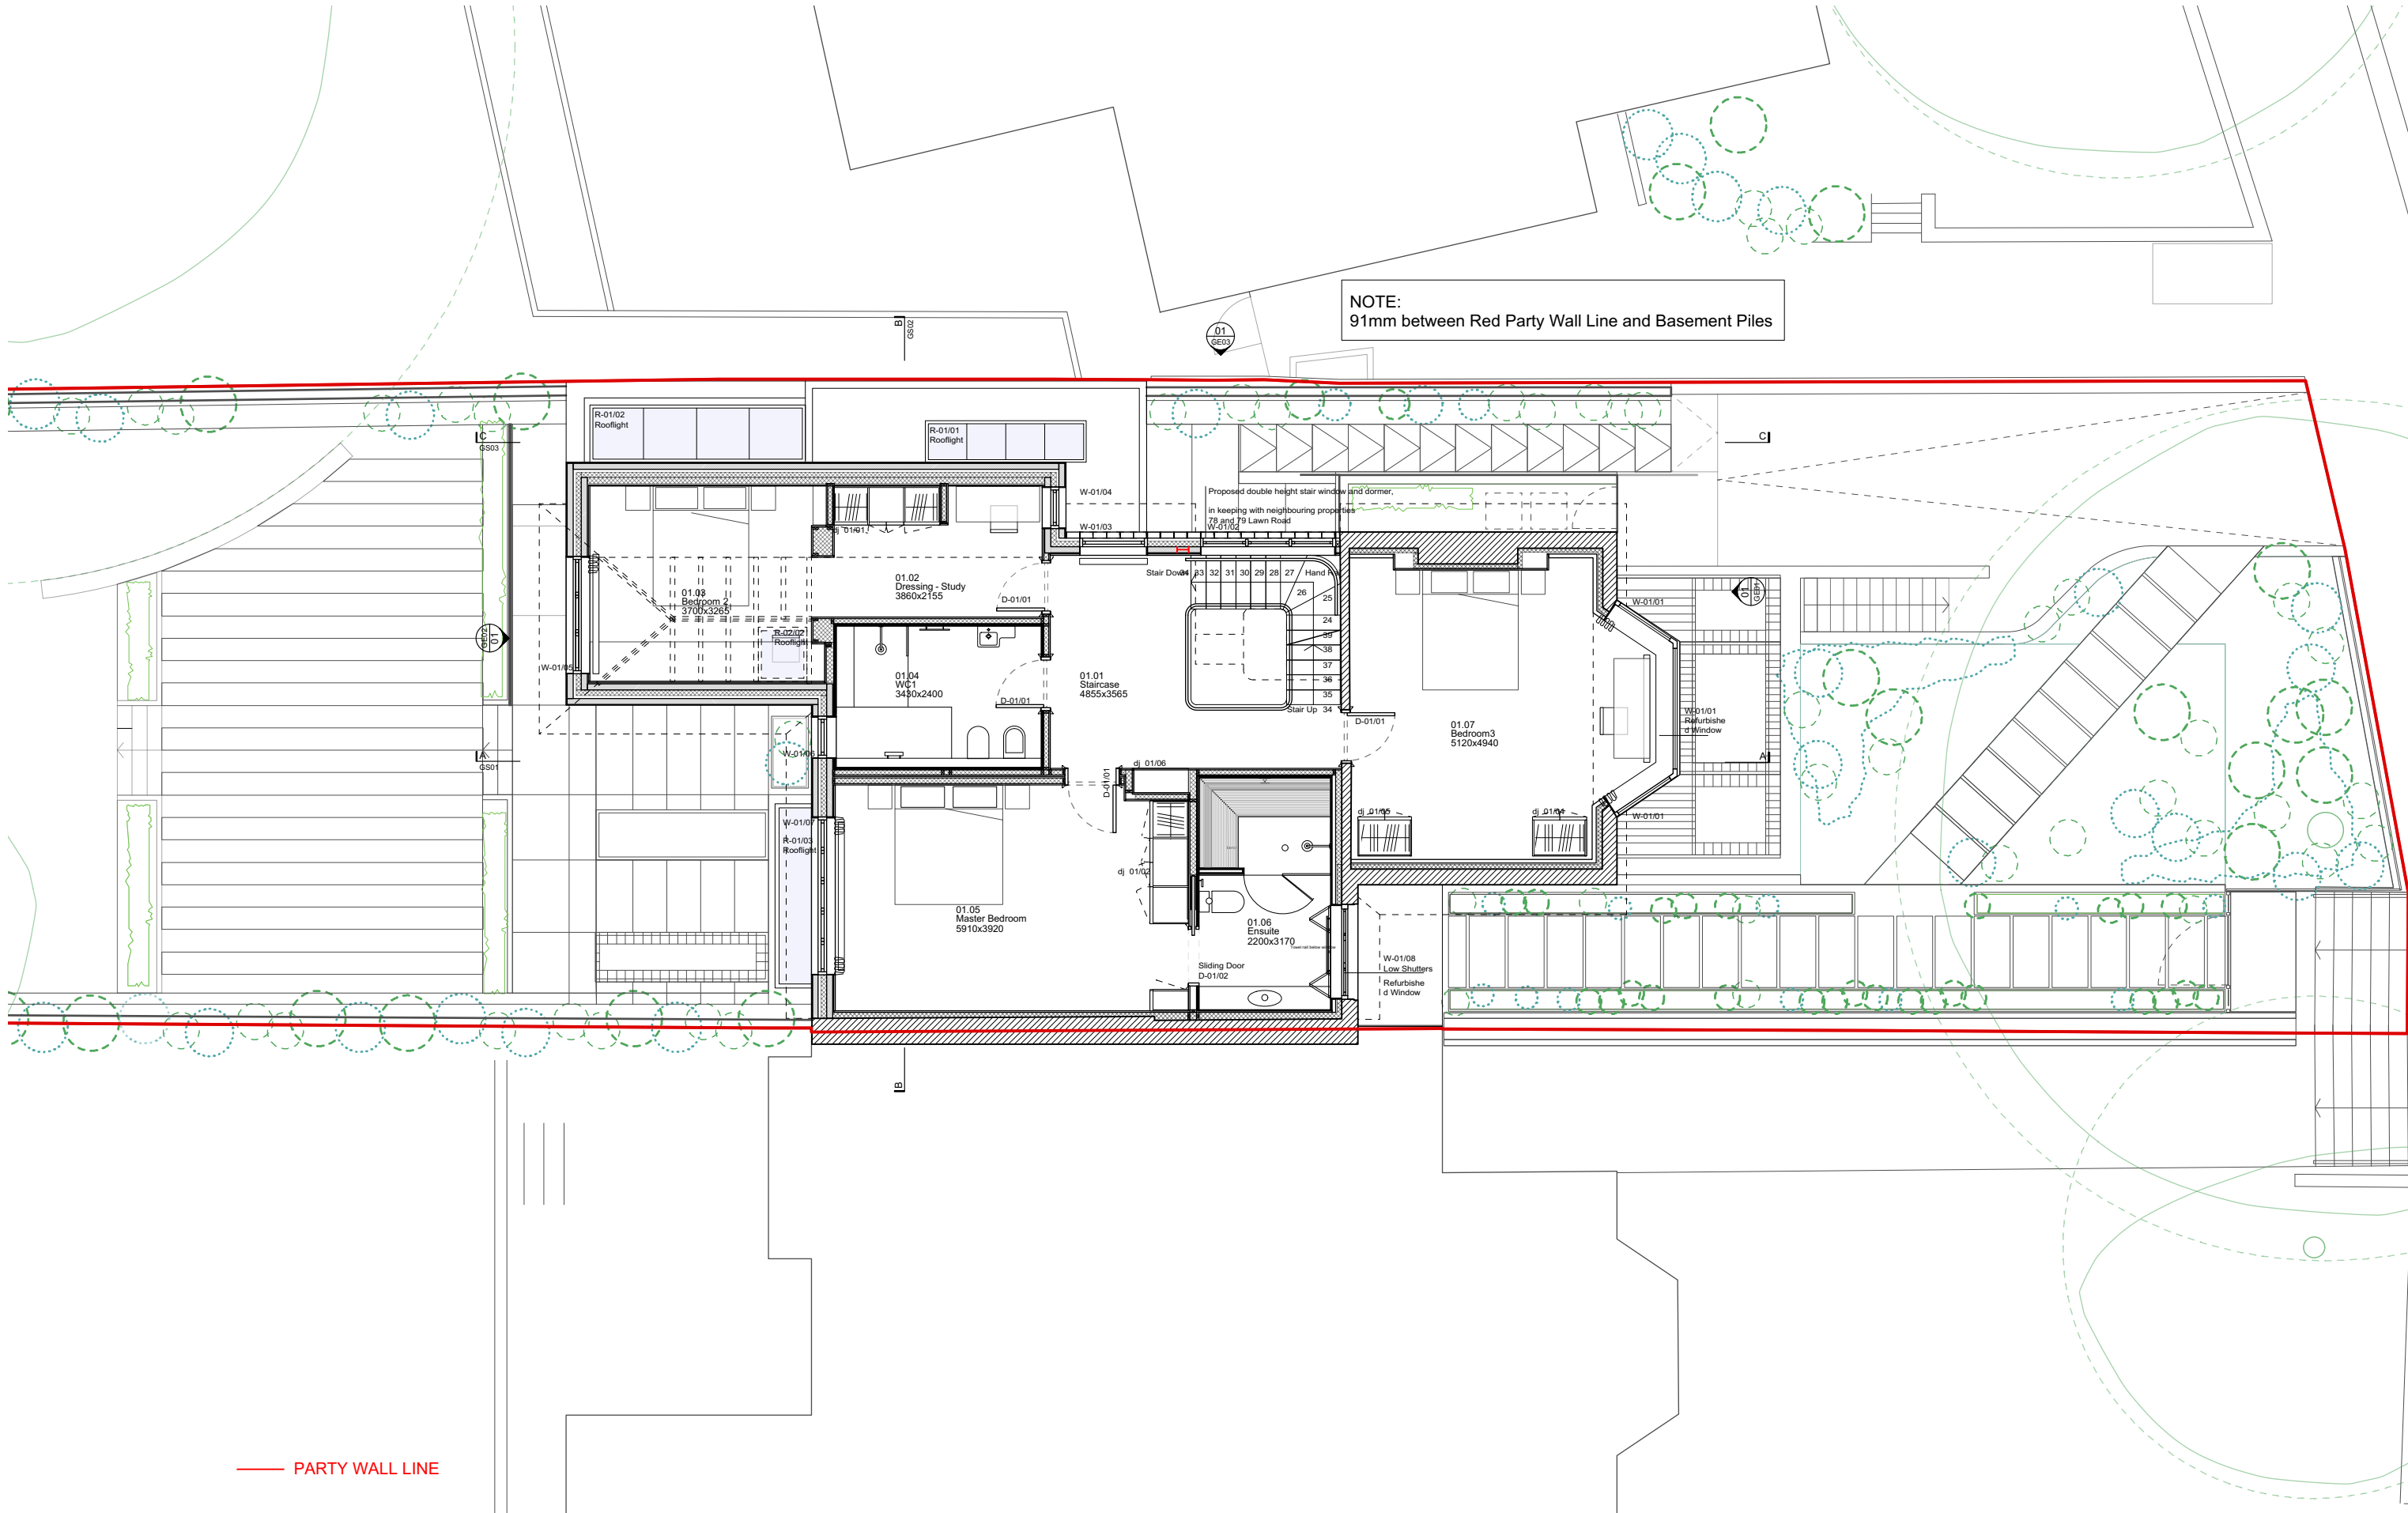

— PARTY WALL LINE

LATEST UPDATES:
- New bathroom layout



Information contained within this drawing is the sole copyright of TA Ltd. and is not to be reproduced without express permission. No implied licence exists. This drawing not to be used for land transfer or valuation purposes. Do not scale from this drawing. All dimensions & levels are to be checked on site by the contractor. Issued for purposes indicated only. Drawing errors and omissions to be reported to the architect.

Client
Xavier Menguy & Laura Boholan
Project
77 Lawn Road
NW3 2XB

TA

Drawing Title
General Arrangement
Proposed First Floor Plan

Status	Drawn	Checked
Construction	DP	ET
Scale	Date	Date
1:100 @ A3		Sept 18

Drwg. No. & Revision
010-GA01-C6