


NOTE:  
91mm between Red Party Wall Line and Basement Piles

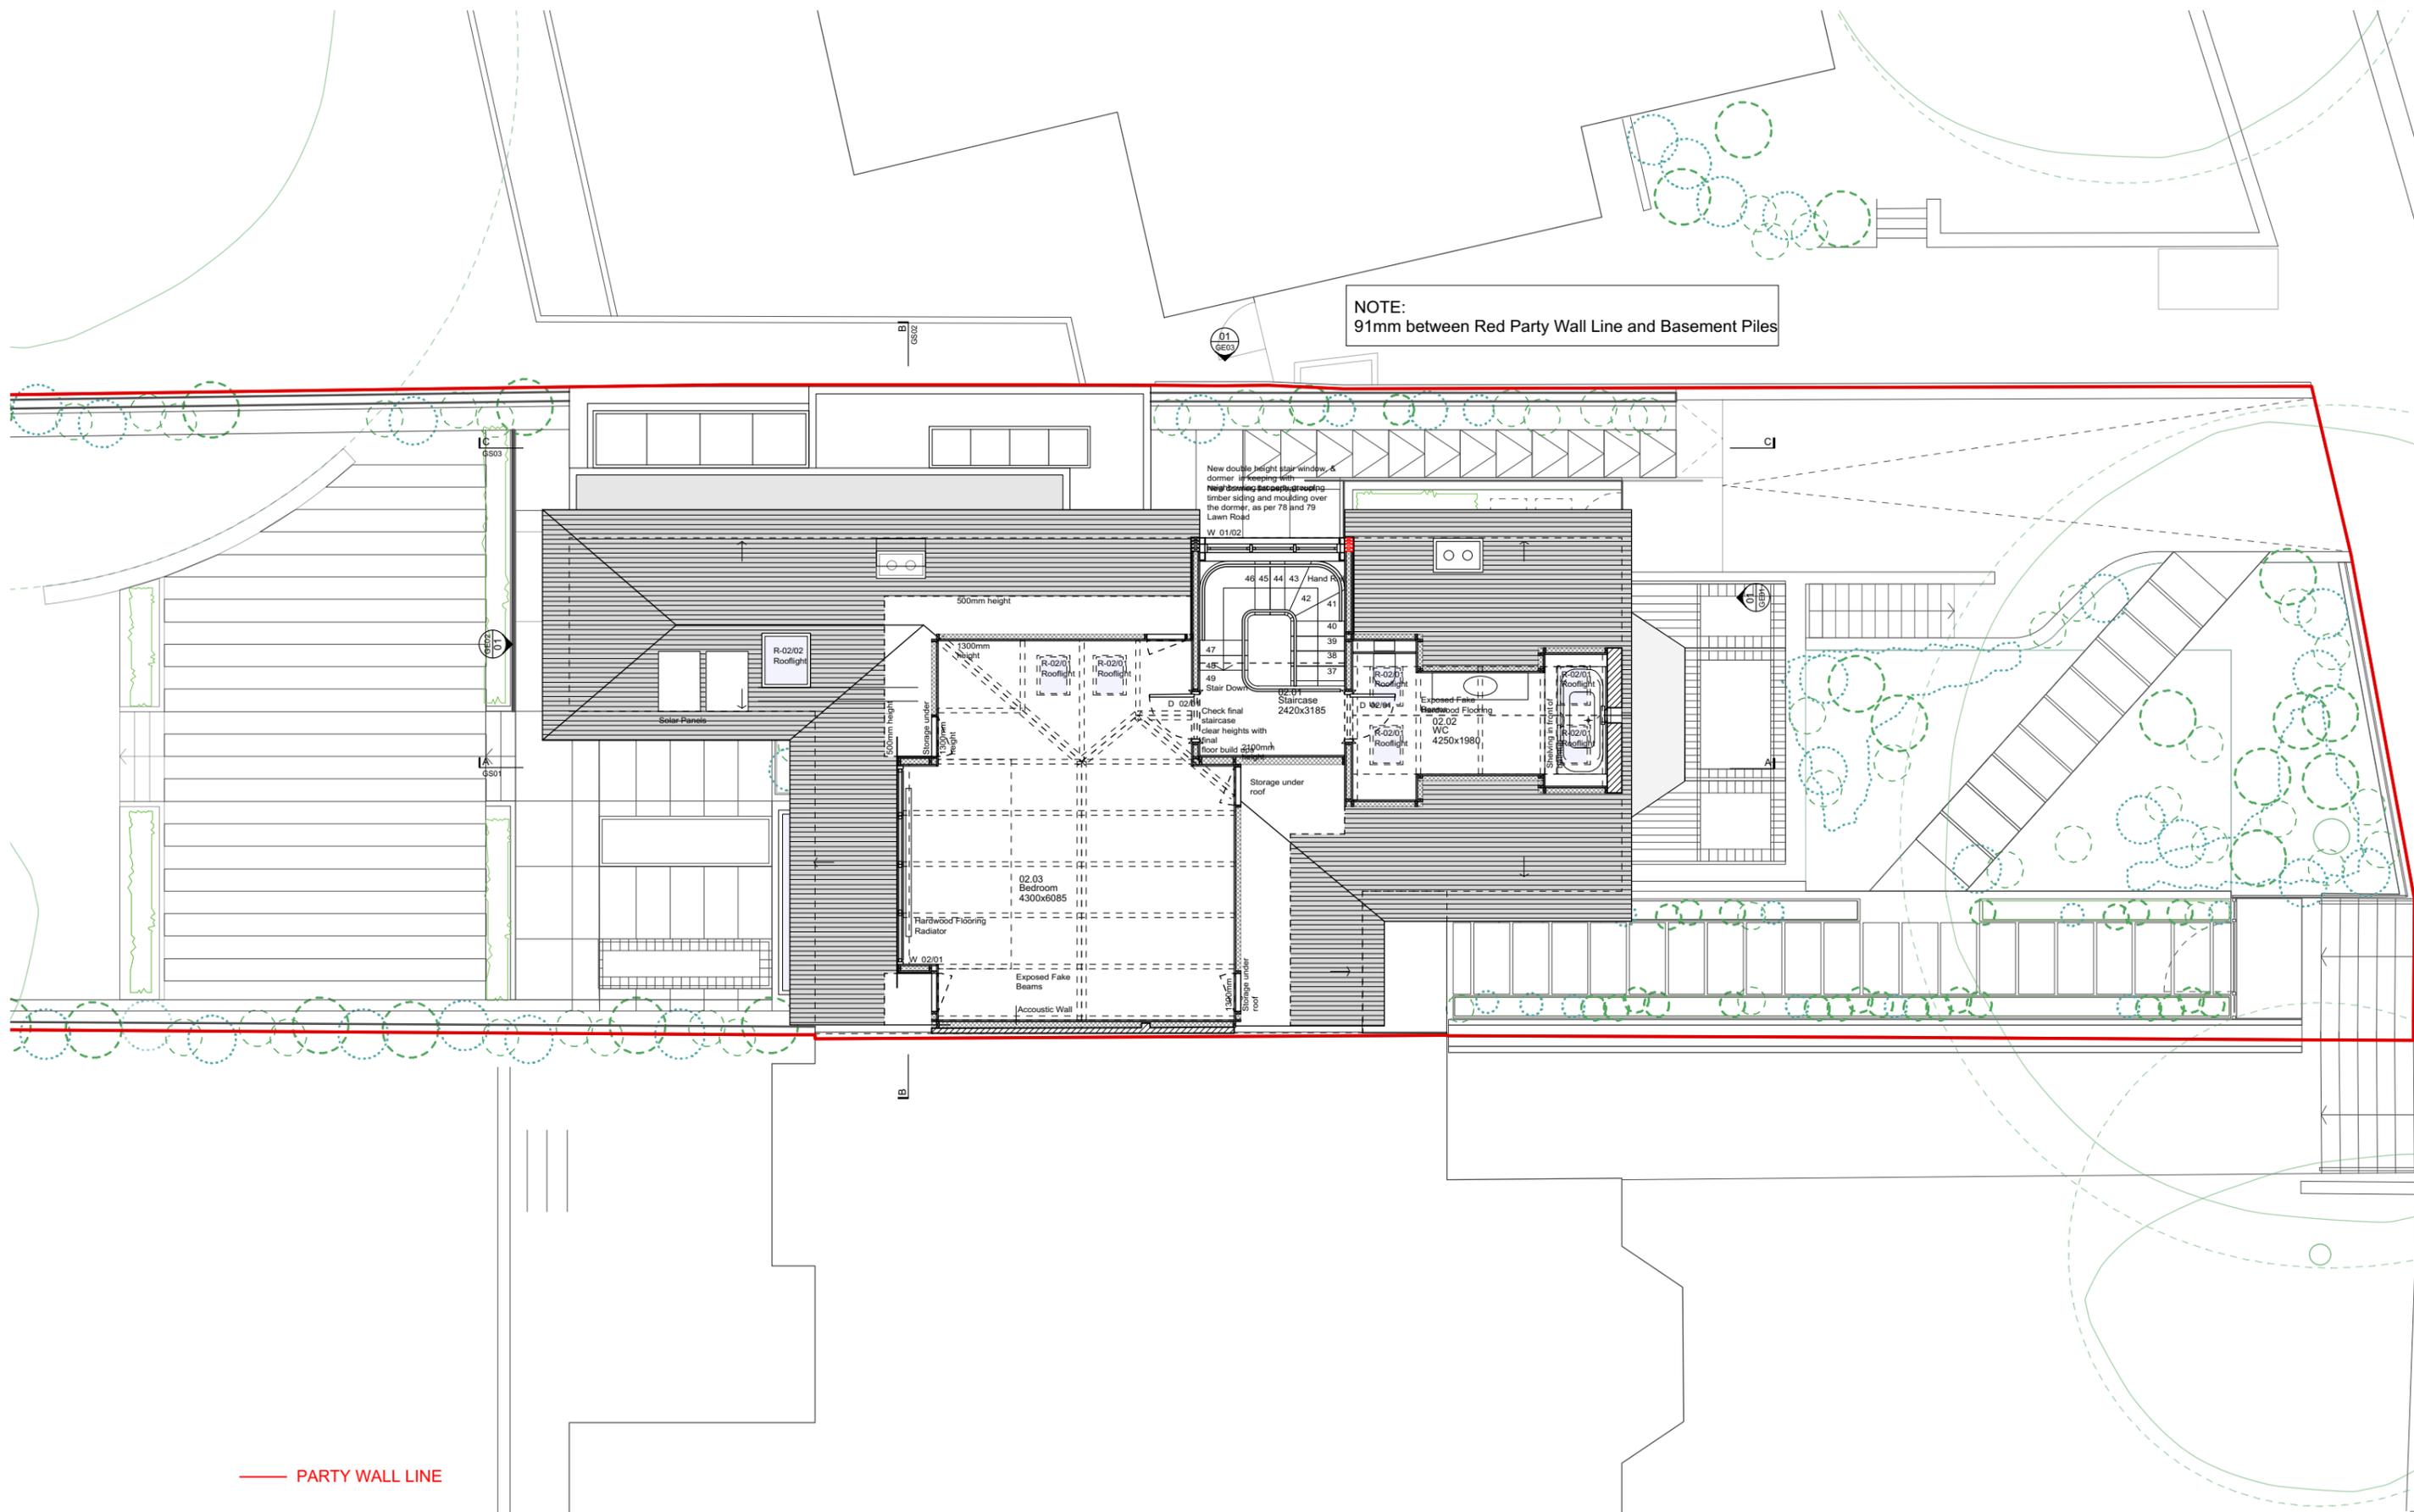

— PARTY WALL LINE



Information contained within this drawing is the sole copyright of TA Ltd. and is not to be reproduced without express permission. No implied licence exists. This drawing not to be used for land transfer or valuation purposes. Do not scale from this drawing. All dimensions & levels are to be checked on site by the contractor. Issued for purposes indicated only. Drawing errors and omissions to be reported to the architect.

Client  
Xavier Menguy & Laura Boholan  
Project  
77 Lawn Road  
NW3 2XB

TA

Drawing Title  
General Arrangements  
Proposed Second Floor Plan

Status	Construction	Drawn	Checked
Scale	1:100 @ A3	EN	ET
Date	July 18		
Drwg. No. & Revision	010-GA02-C3		