


DO NOT SCALE: Use figured dimensions only. All dimensions are to be checked on site. Any queries or discrepancies must be reported immediately to the architect.

This drawing is to be read in conjunction with drawings and specifications prepared by the architects and any other information prepared by others for the stated project.


All illustrated material is subject to copyright unless otherwise agreed in writing. This document must be read for the express purpose and project for which it has been created and delivered and must be read with relevant specification clauses.

EXISTING PLAN KEY

 EXISTING WALLS

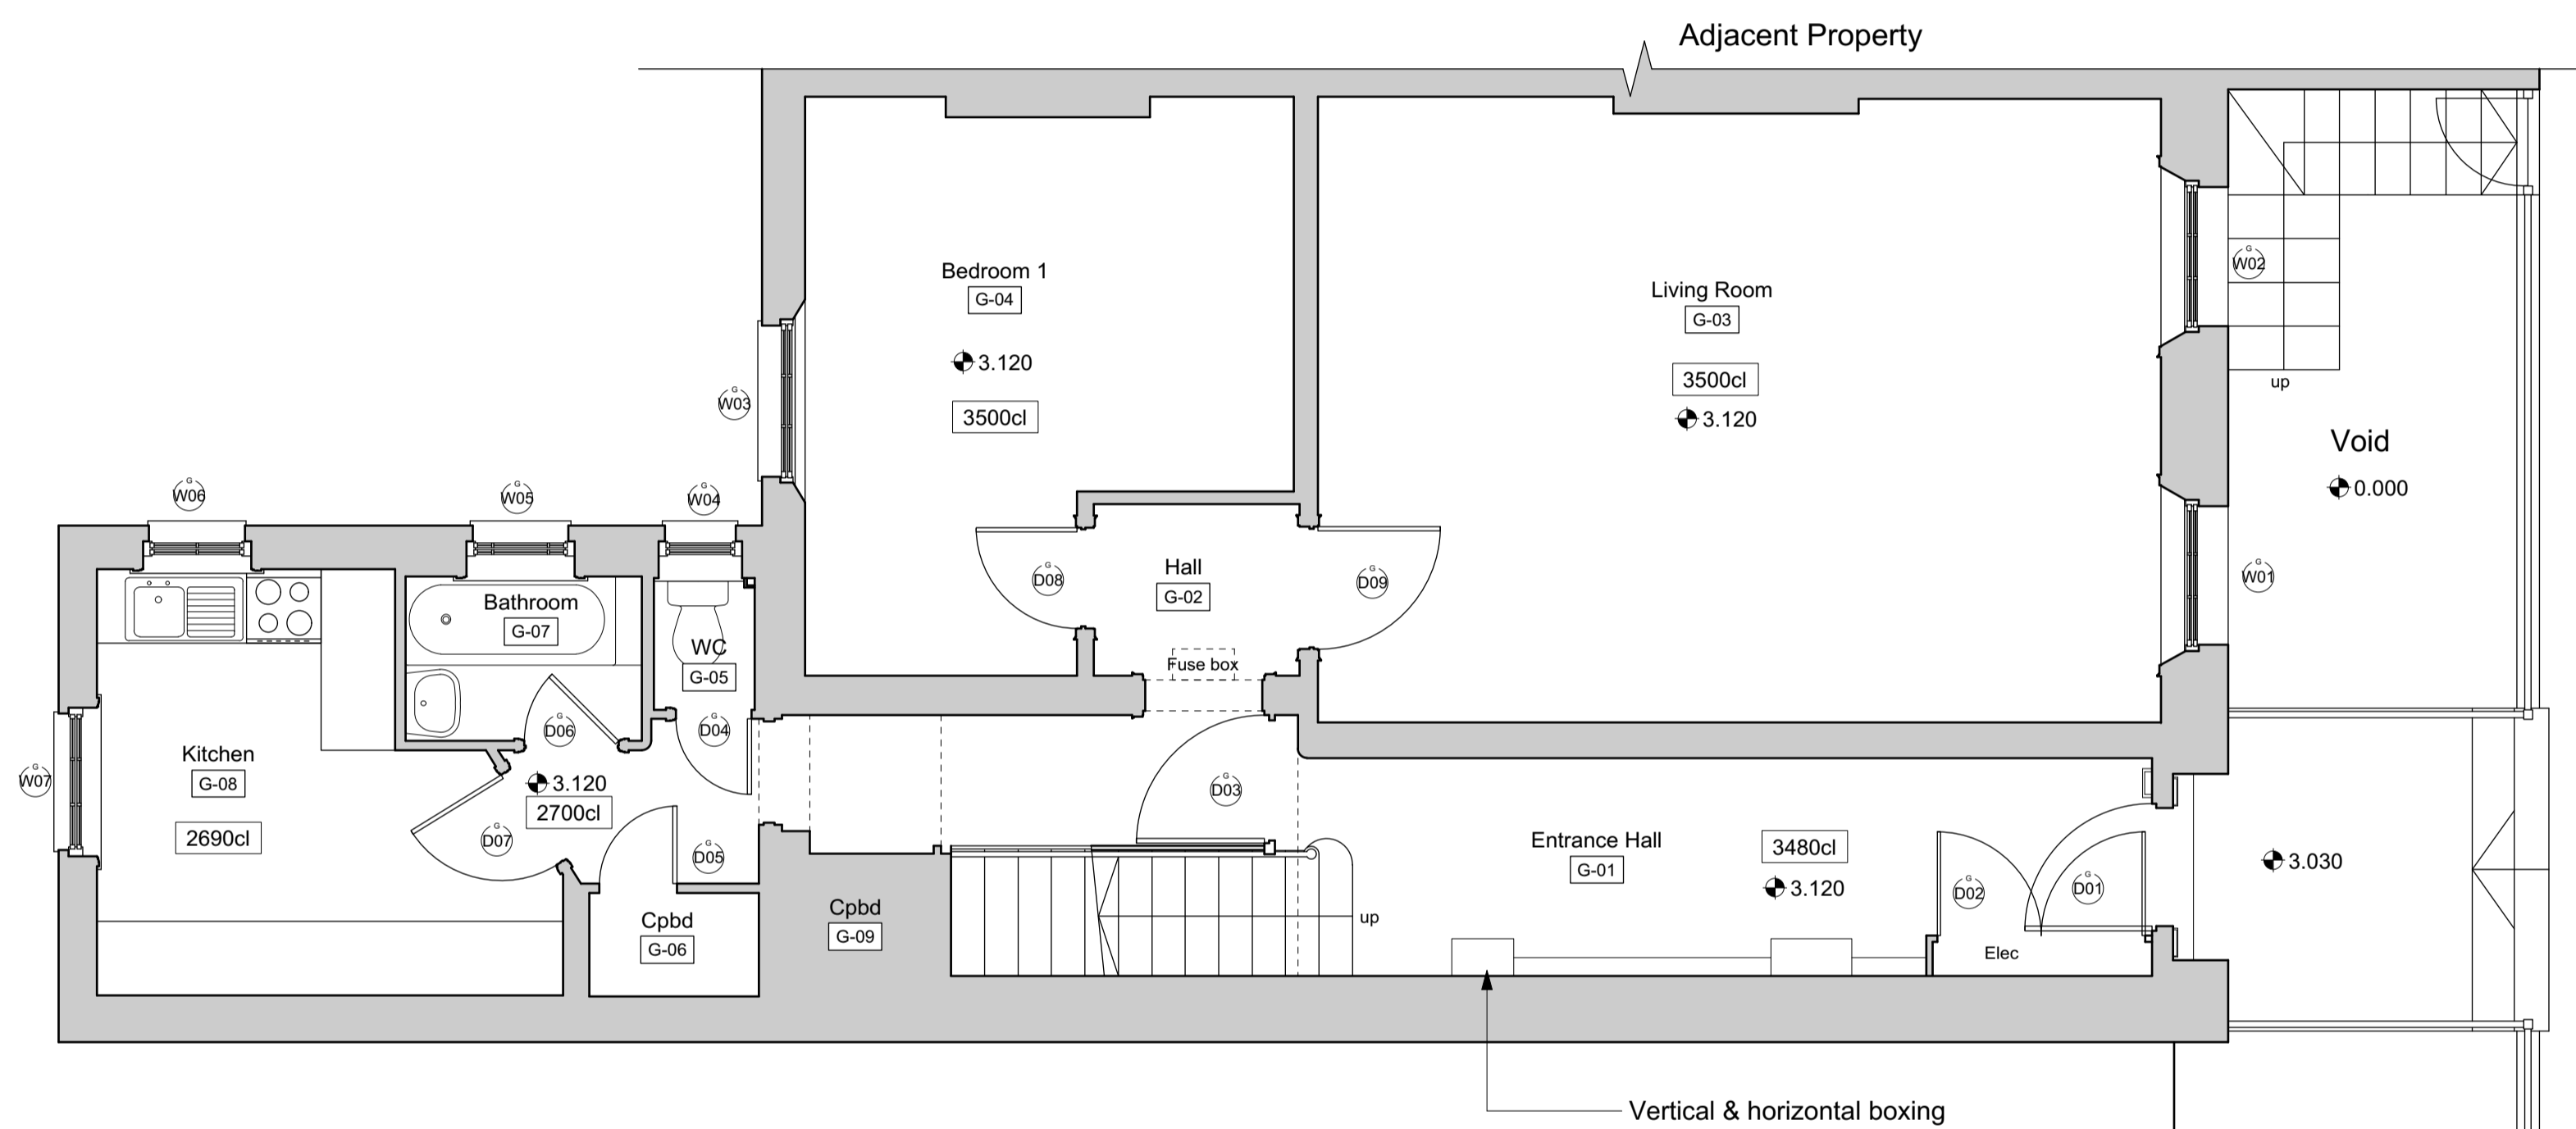

4 Existing Ground Floor Plan
Scale: 1:50

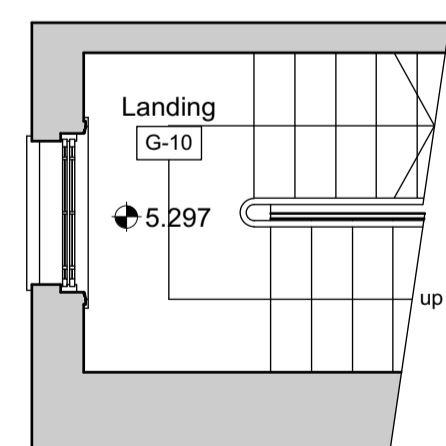

3 Existing Ground Floor Landing Plan
Scale: 1:50

FOR PLANNING

Rev	Date	Drawn	Description
1	08.03.18	LM	Issued for Planning

STANESBY

ARCHITECTURE
info@stanesbyarchitecture.co.uk
www.stanesbyarchitecture.co.uk
t: 0208 004 5910

Project title
1 Taviton Street
Drawing title
Existing Ground Floor Plan

Date	Drawn by	Checked
Dec 2018	LM	AC
Scale	1:50 @ A1 1:100 @ A3	Rev. 1
Drawing number:	1803-A-2-020	

