


Copyright: All rights reserved. This drawing must not be reproduced without permission.
 Only the original drawing should be relied upon. Contractors, sub-contractors and suppliers must verify all dimensions on site before commencing any work or making any shop drawings.
 All shop drawings to be submitted to the architect for comment prior to fabrication.
 This drawing is to be read in conjunction with the architect's specification, bills of quantities / schedules, structural, mechanical & electrical drawings and all discrepancies are to be reported to the architect.
 Do not scale from this drawing. Dimensions are in millimetres unless otherwise stated.

NOTES

Revision Clouds indicate changes from previously submitted application : 2019/0825/NEW

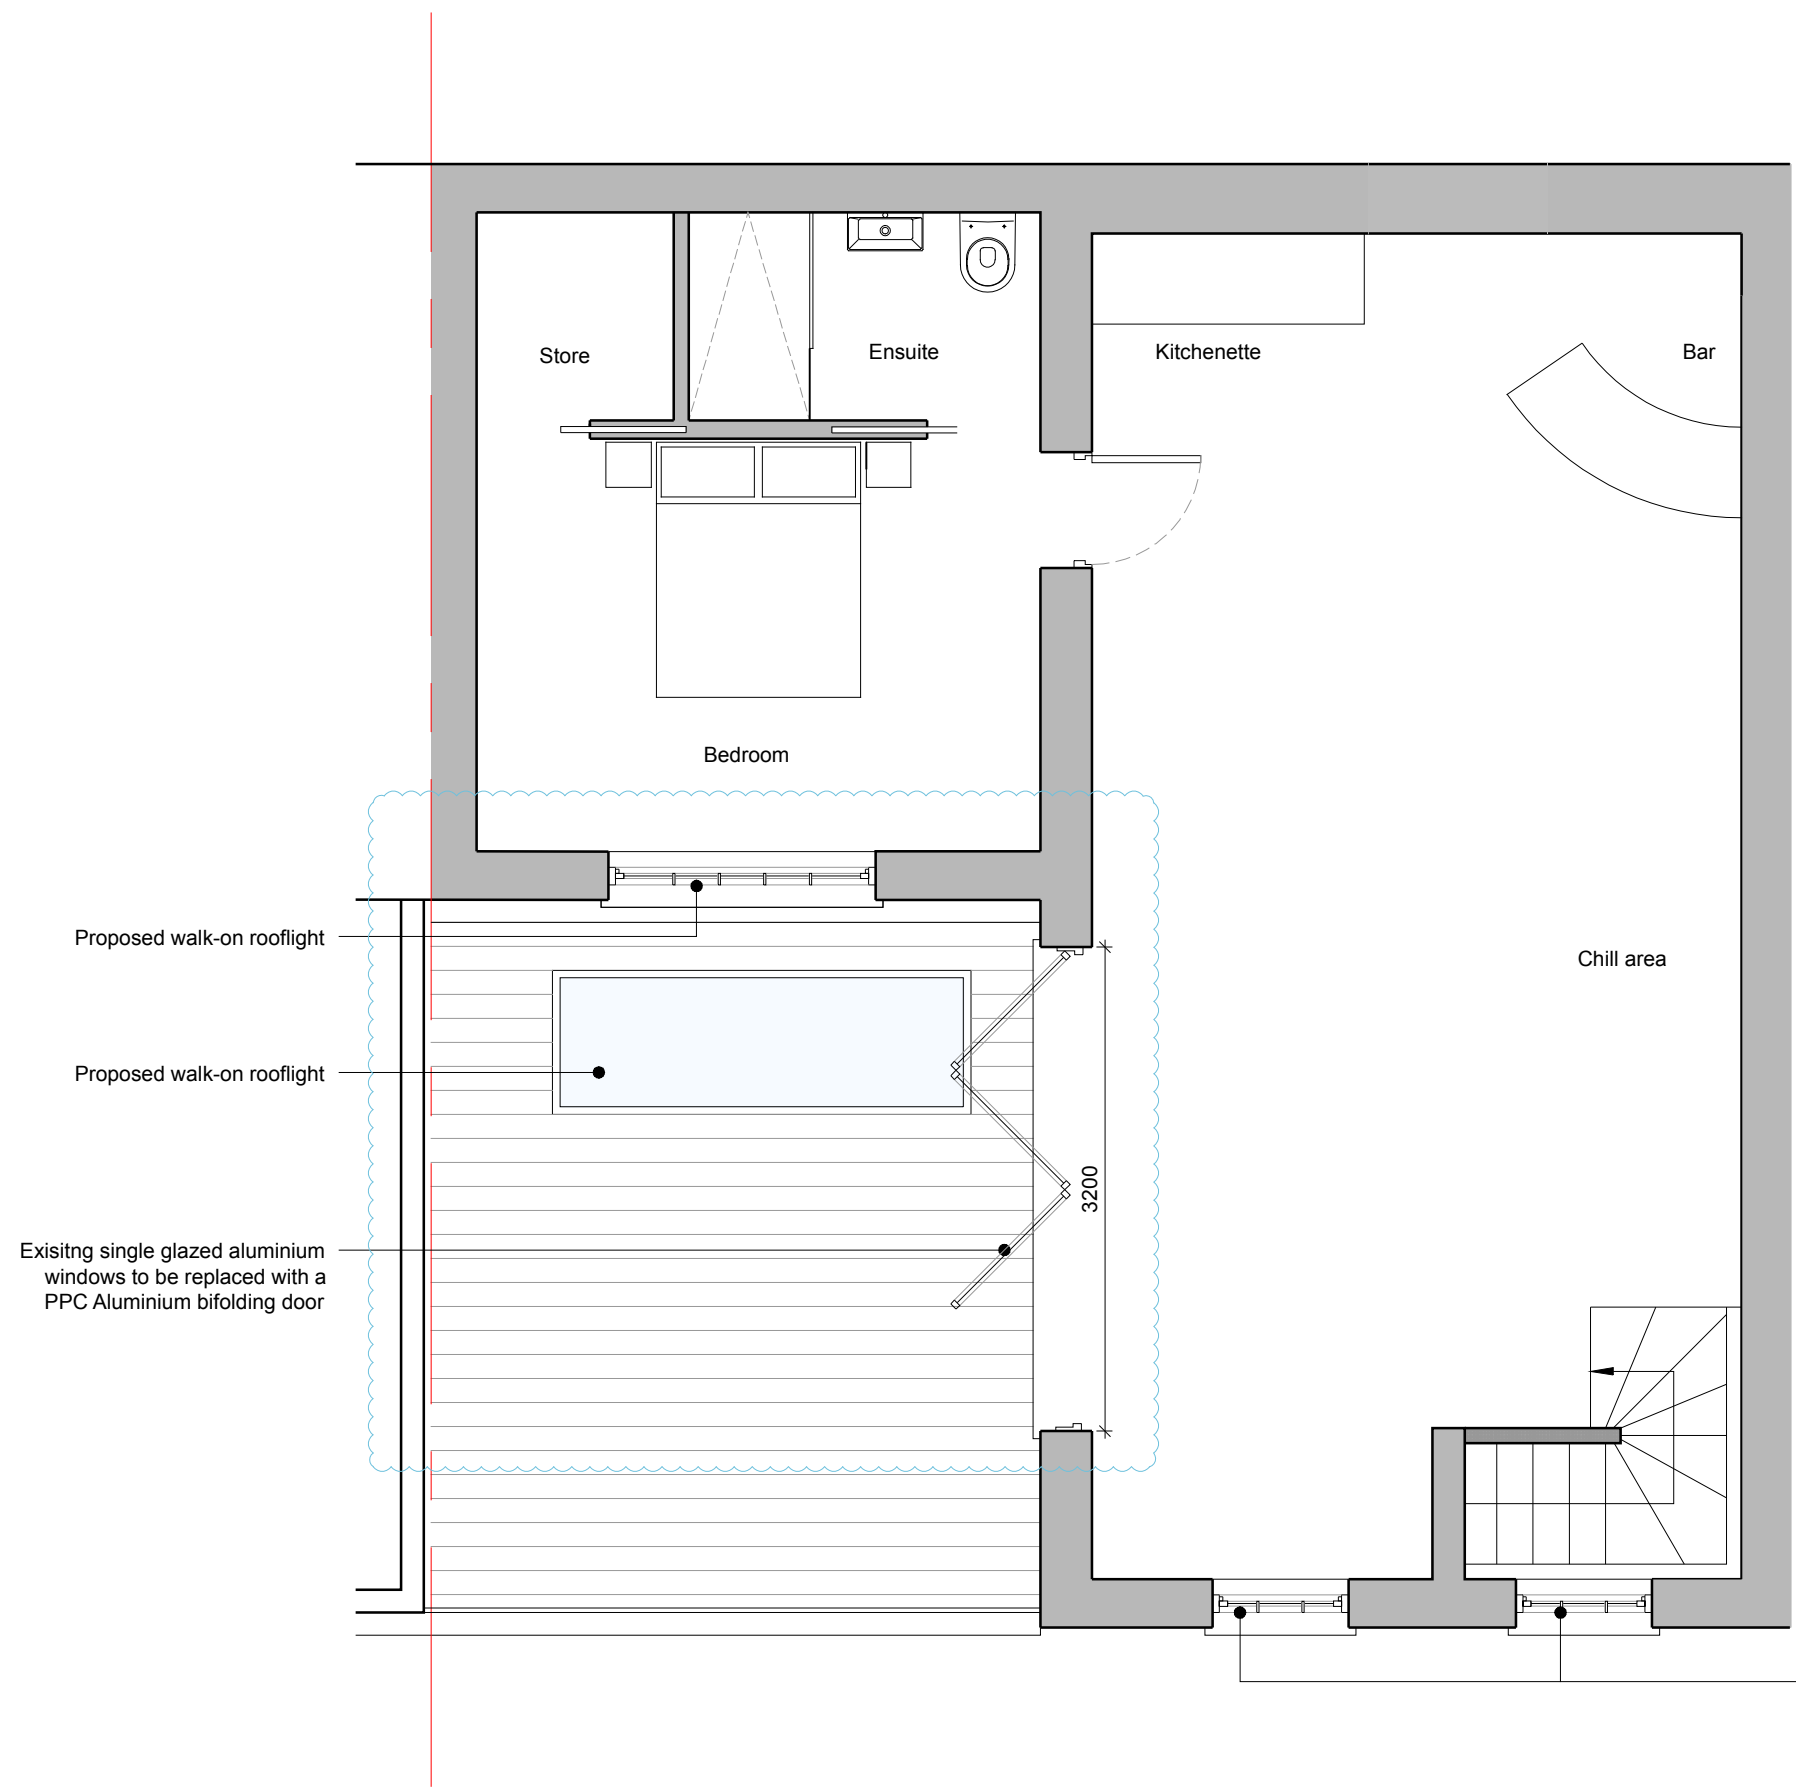

Proposed Crittall style windows to mirror the position and proportions of neighbouring properties along the mews.

PROPOSED FIRST FLOOR PLAN



OPEN london
 architecture • surveying • interior design
 www.openlondon.uk.com
 mail@openlondon.uk.com

Mermald House
 2 Puddle Dock
 Blackfriars
 EC4V 3DB
 t: 020 7332 2888

project	92 Camden Mews		
client			
drawing title	Proposed First Floor Plan Layout Confirmed		
drawing status	Planning		
scale	date	drawn by	checked by
1:50 @ A3 1:25 @ A1	25/02/18		
job no.	drawing no.	revision	
18016	013	P2	