




Notes:
 This drawing is the copyright of Spheron Architects (Ltd) and may not be used without their consent.
 Do not scale from these drawings. The contractor is responsible for checking all dimensions before work starts.
 Any discrepancies to be brought to the attention of the Architect immediately.

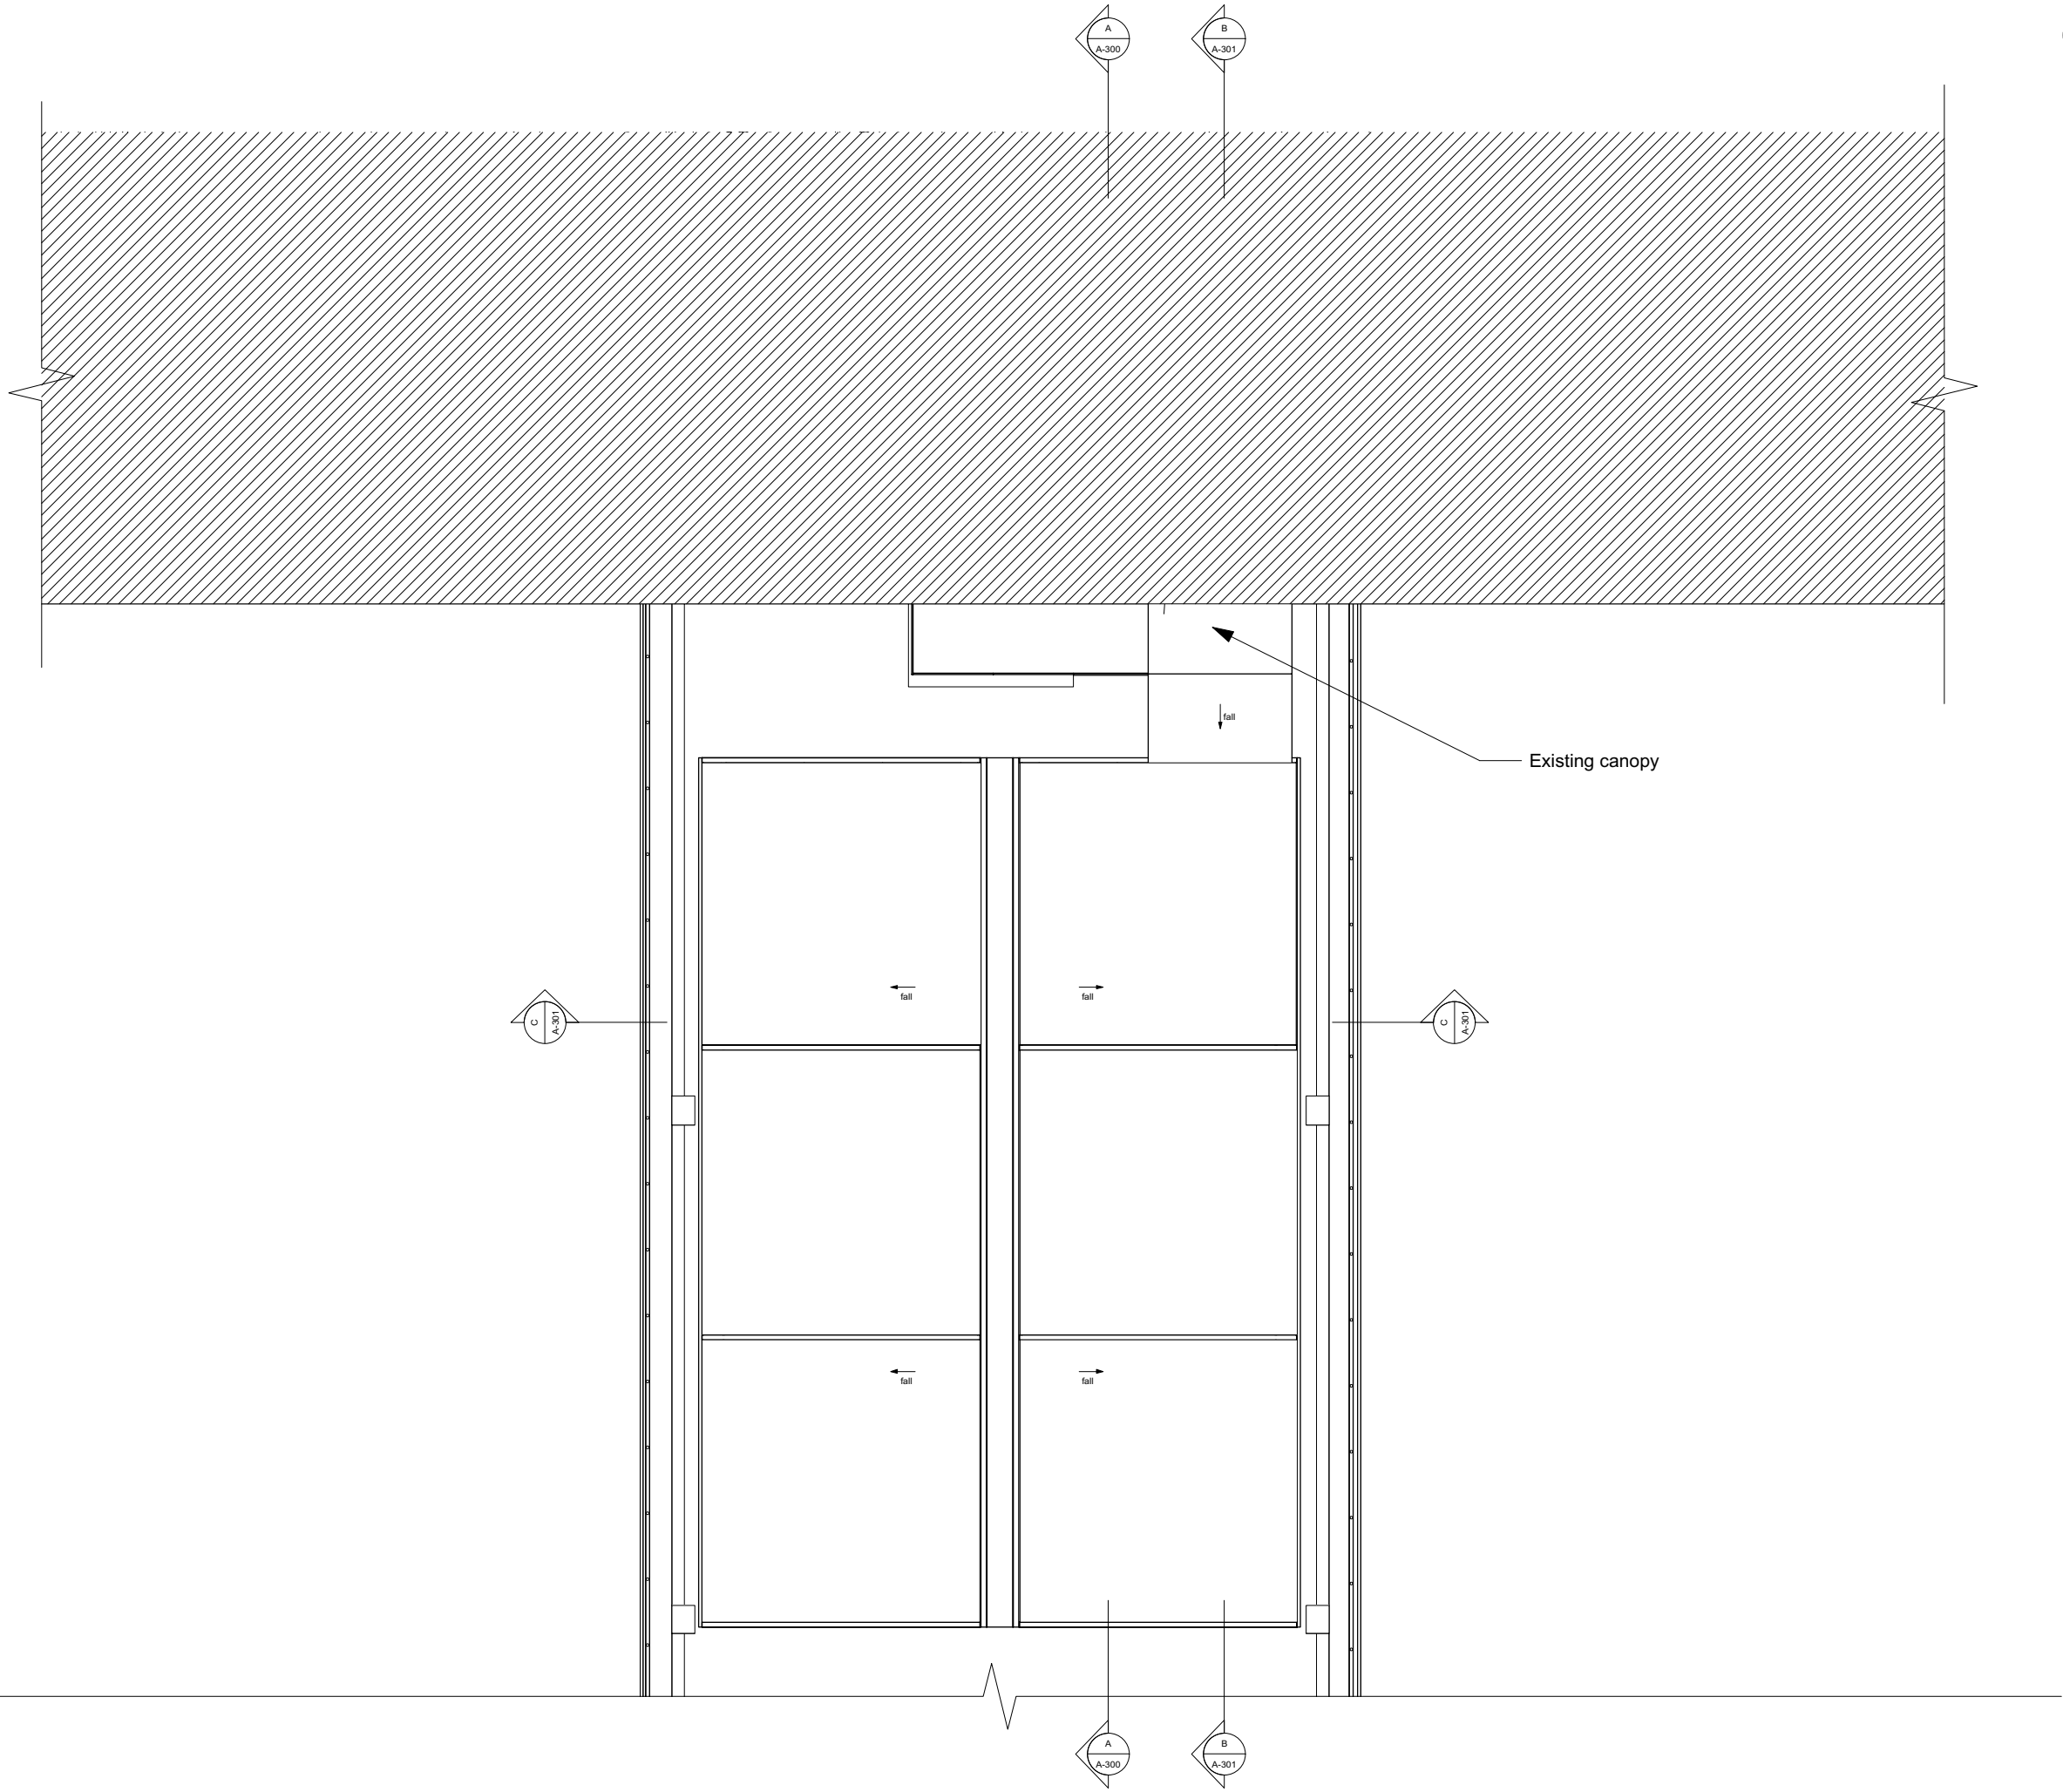

Existing canopy



Revision	Date	Author	Checked	Description
A	13/03/2019	SEVA	SBM	Reallocated Drawing Number
B	13/02/2019	EW	SBM	Issued for Planning

SpheronArchitects
 Unit 5C, 26-32 Voltaire Road
 London, SW4 6DH
 tel: +44 20 3490 6543
 e: info@spheronarchitects.co.uk
 www.spheronarchitects.co.uk

Client:
Birkbeck College

Project:
**Malet Street
 Bloomsbury WC1E 7HX**

Drawing Title:
Existing Roof Plan

Drawing Status:
PLANNING

Drawn By: EW	Scale: 1:100@A3	Date: 12.12.18
Drawing No: F541-A-106	Rev: A	