



EXISTING GROUND FLOOR PLAN

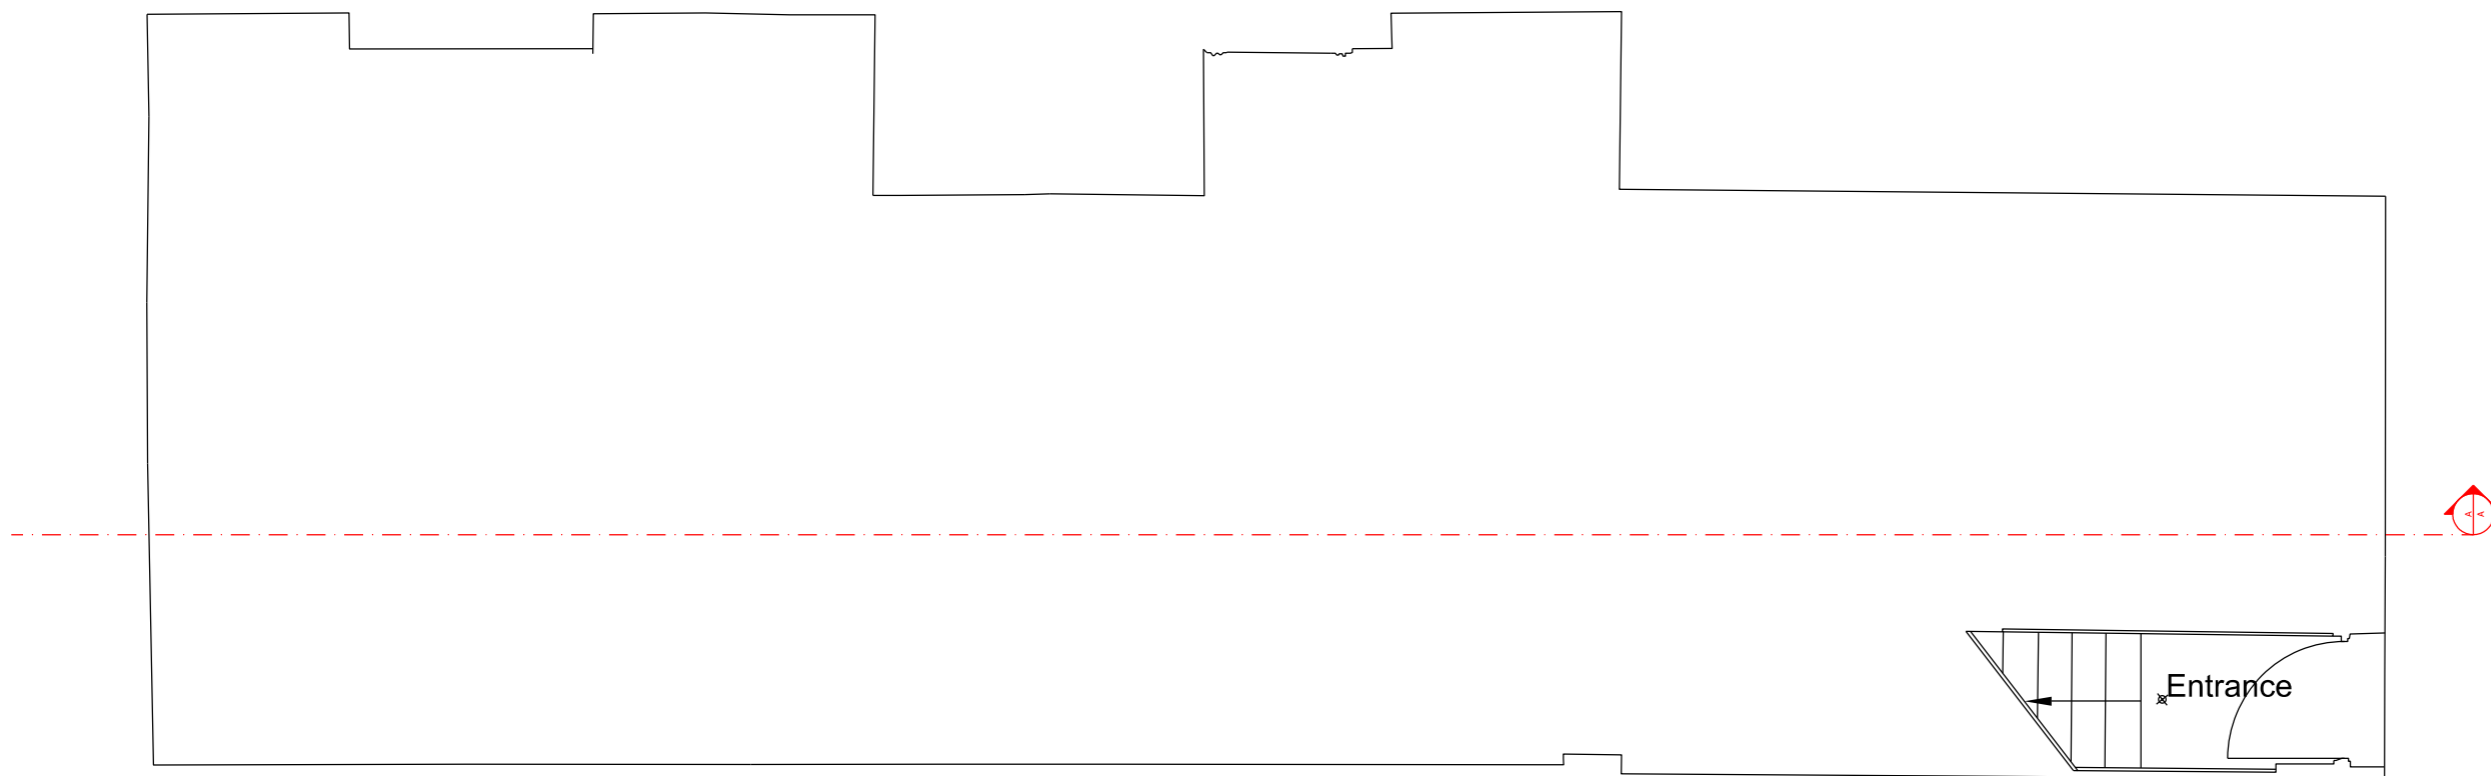

SCALE BAR

 

REV	DESCRIPTION	DRAWN	APPR	DATE
02	ANNOTATION & SCALE BAR	SAM	MBG	27/02/19
01	First Issue	AI	BR	31/03/17

LIGHTHOUSE ARCHITECTURE

Stables, Chaul End Village,
Caddington, Beds, LU1 4AX

[T] 01582 480119 [M] -07891 873884

[E] mbglighthouse@gmail.com

PROJECT TITLE 250A West End Lane					
DRAWING DETAIL Entrance					
CLIENT Michael					Scale 1:50
Page Size A3	Rev 02	Checked SAM	Approved MBG	INFORMATION FINAL	
Drawing Number WEL250-001			Rev 02	Date 27/02/19	