



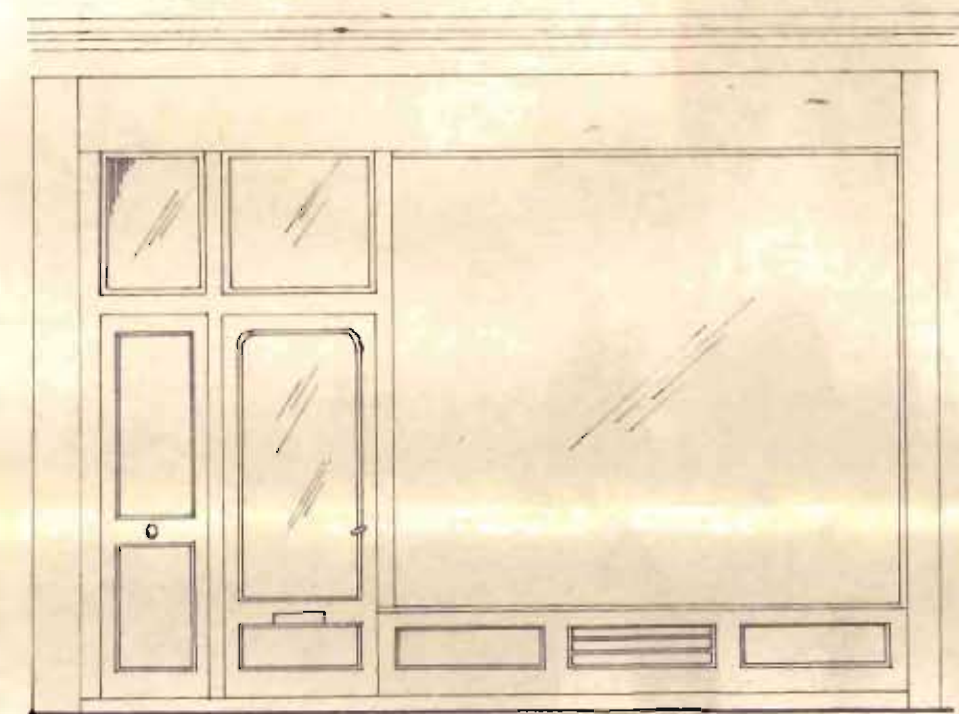


existing front elevation

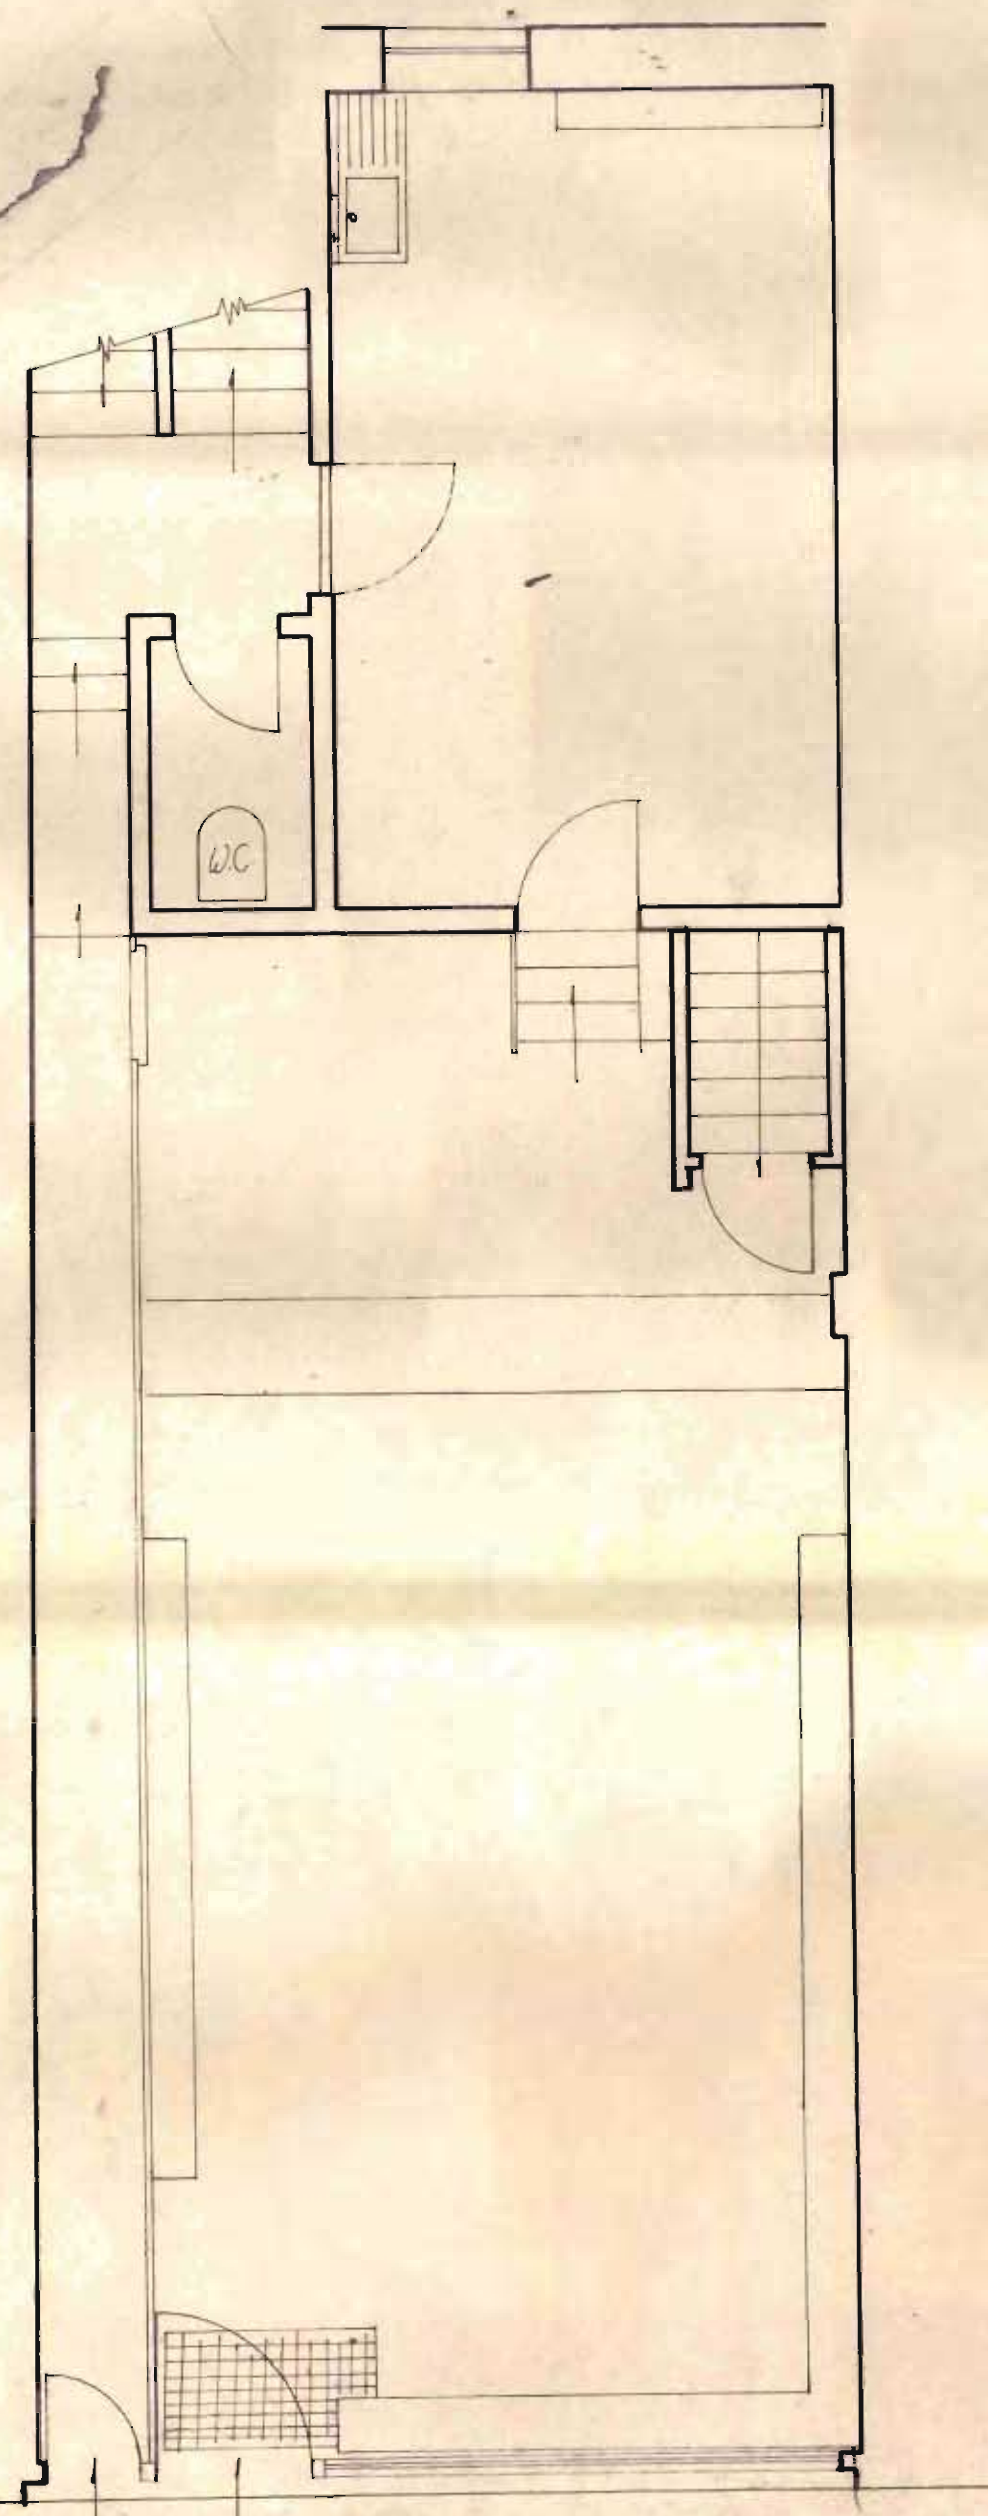

existing ground floor plan

enlargement of fascia. SCALE: 1/2 to 1'0"


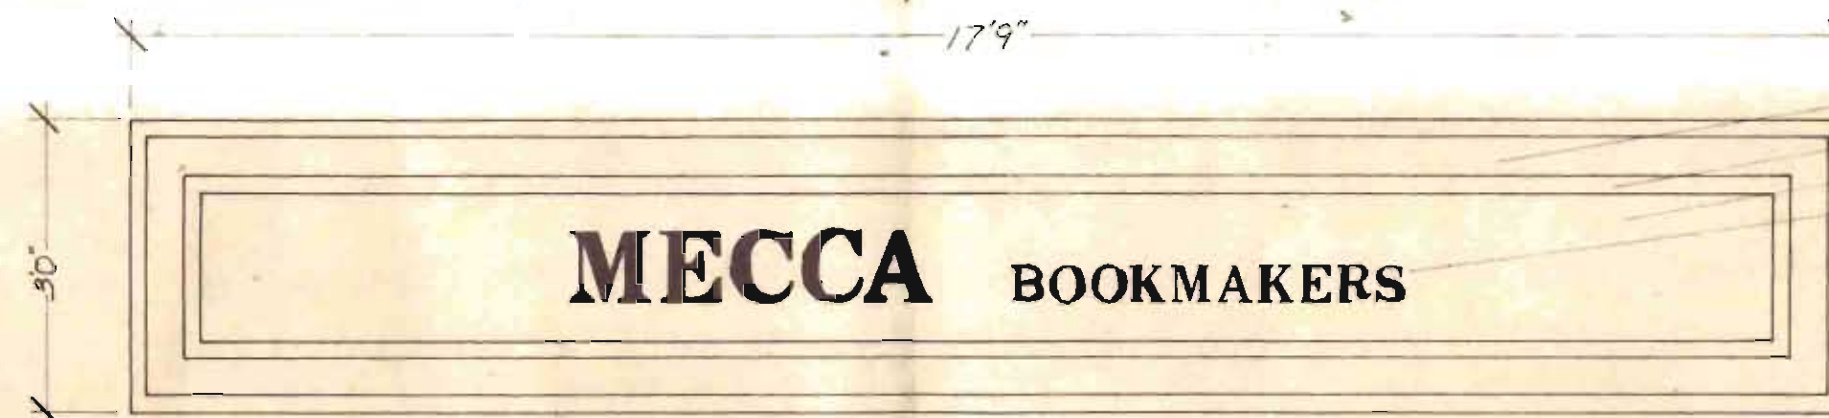


Perspex background 641
Inlaid red line 403
Inset centre panel 650
9" and 5" white moulded letters.

Glass painted internally with Dark Green band
"Inlux Hollybush"

Perspex 650 (dark green)
Perspex 403 (red)


Background panel Perspex 650 with
"Winnipeg Post" motif

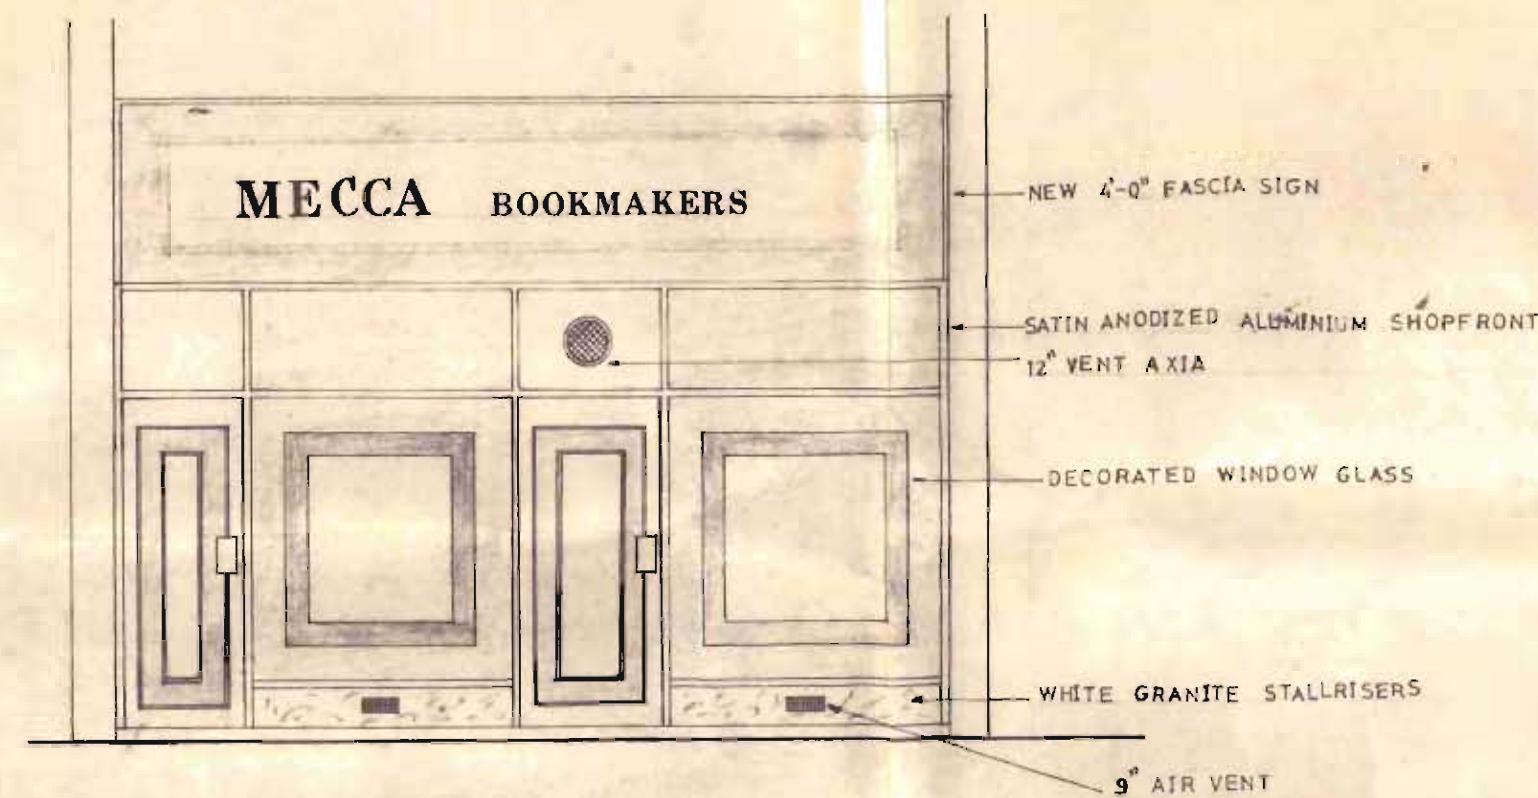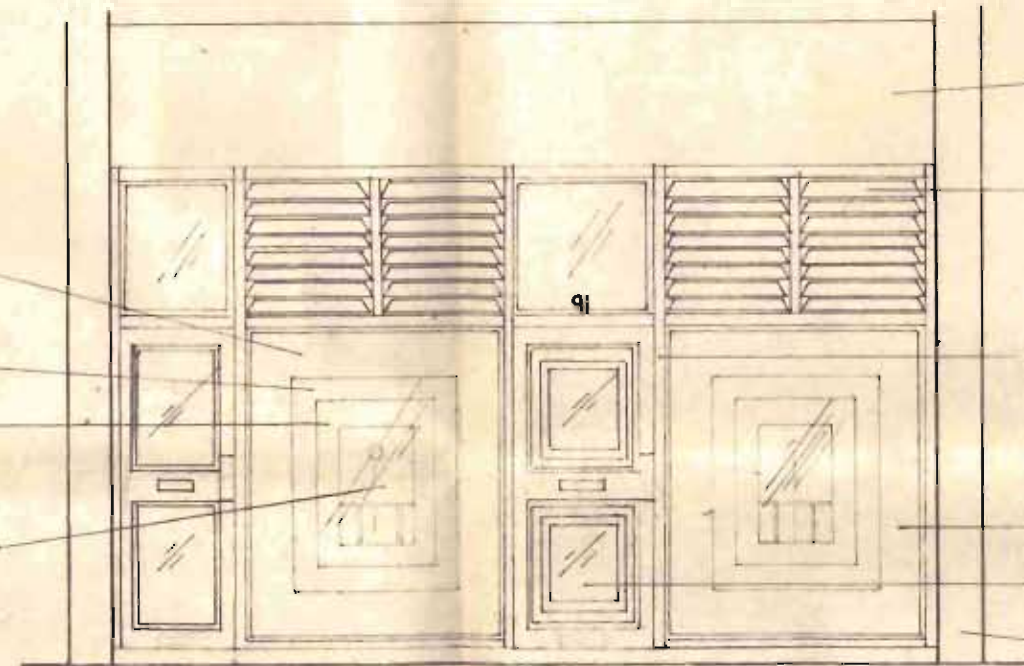


proposed shopfront elevation

Notes and Revisions

- 1) recessed modular light fitting
- 2) dimplex heater
- 3) globe light fitting
- 4) recessed spotlight
- 5) light switch
- 6) 13 amp socket
- 7) 13 amp twin socket outlet
- 8) emergency lighting
- 9) telephone

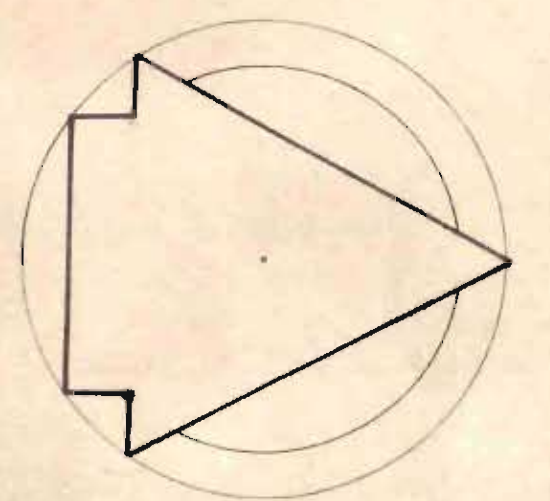

block plan 1:1250

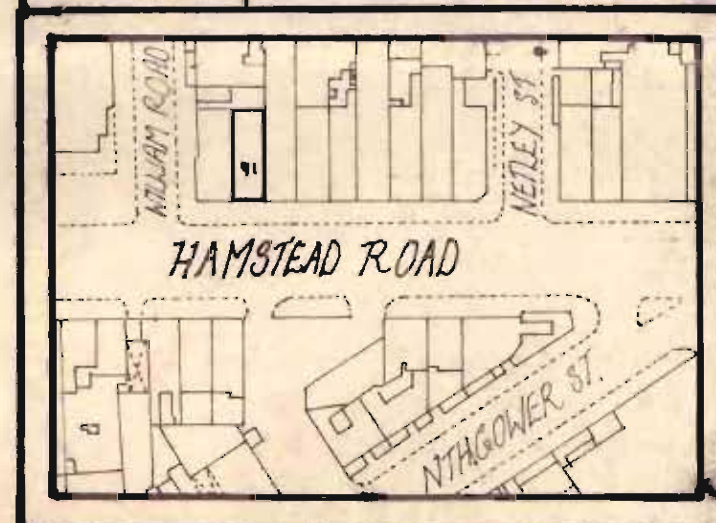


Betting Office at,
91, HAMSTEAD RD,
N.W.1.
for, Mecca
Bookmakers Ltd.

Date : 10th October 1973
Scale : 1:50 Metric
Drawing No: BO-HR-173

Mecca Bookmakers Ltd.
Estates Department,
70-76, City Road,
London, E.C.1.


Door made the same width as
section of Showboard.

Showboard & Gantry

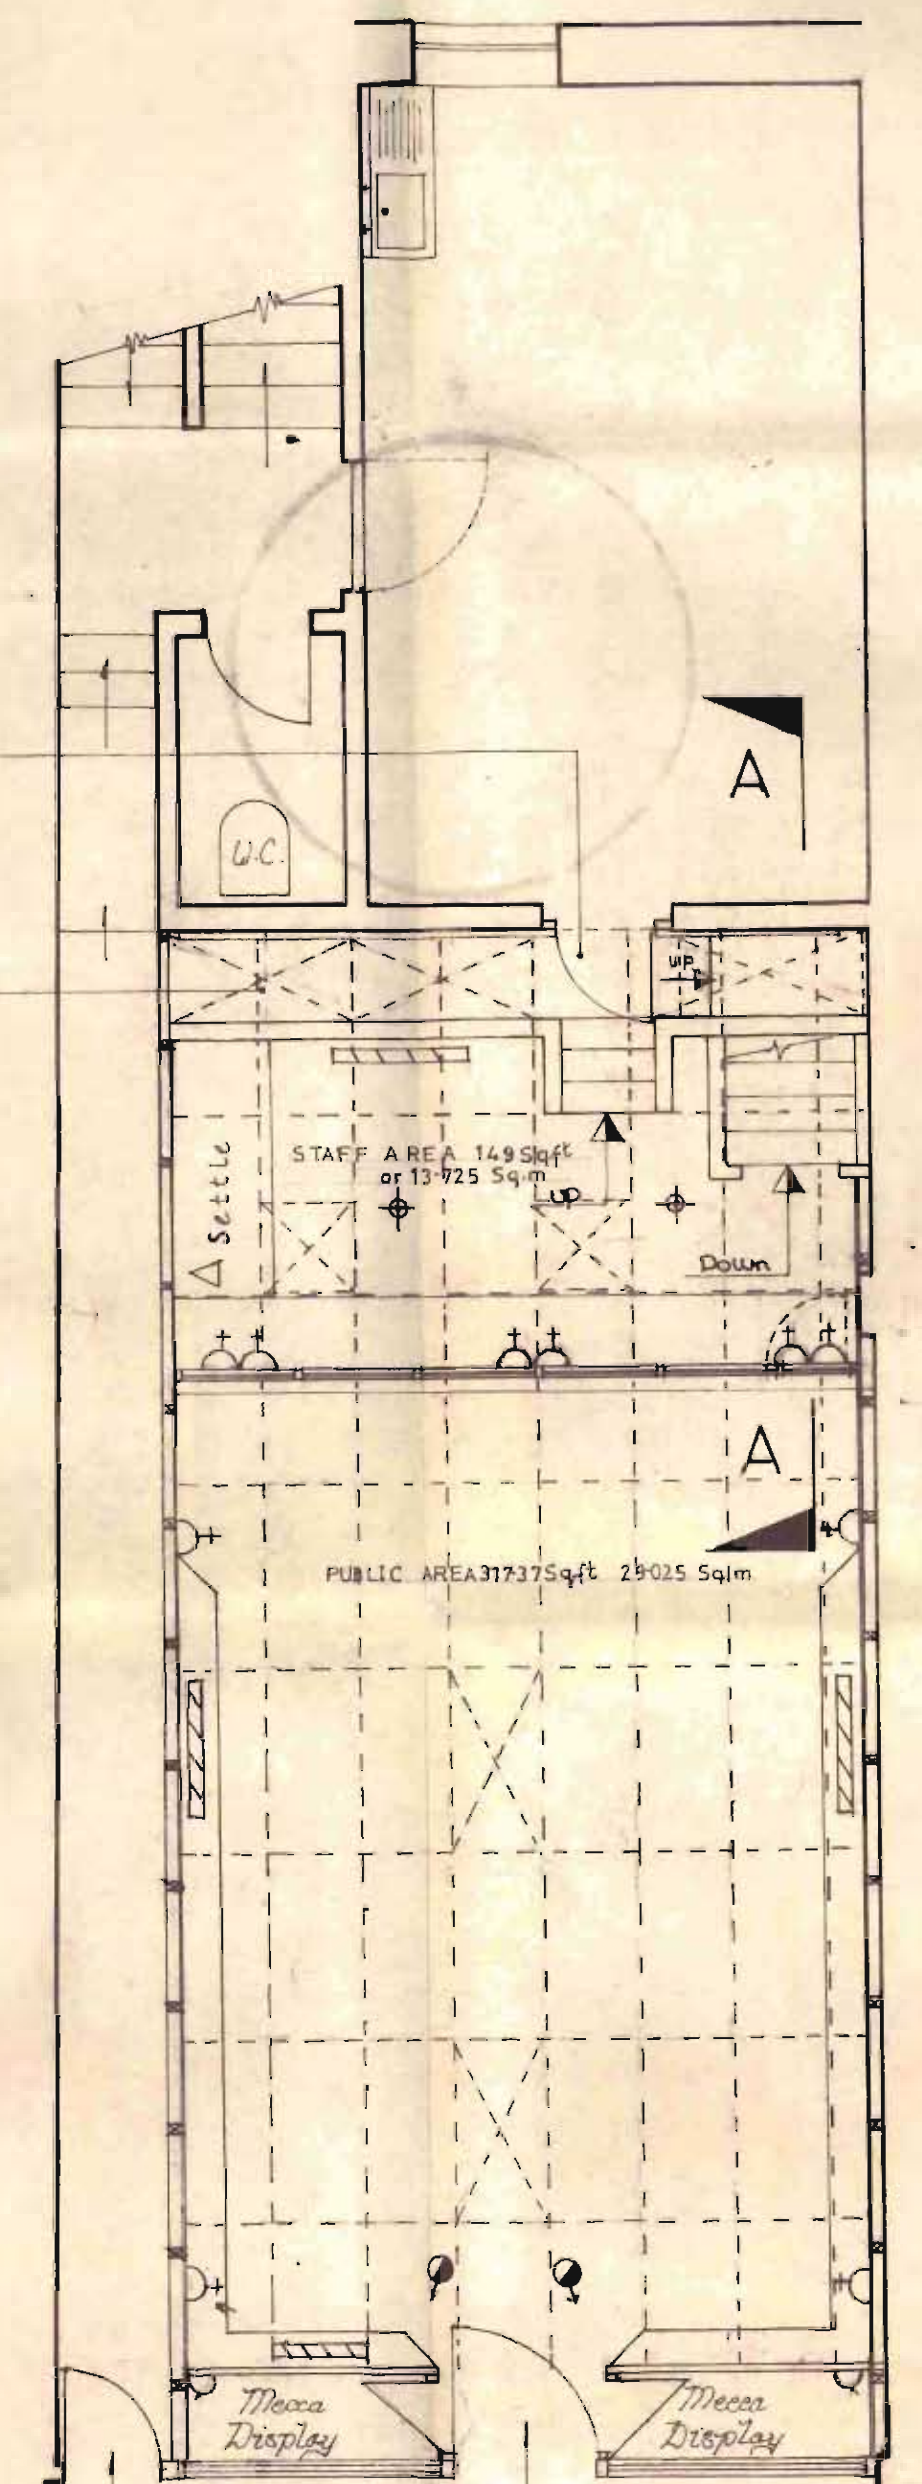

proposed ground floor plan

NEW FALSE CEILING AND EXISTING SHOWBOARD & GANTRY

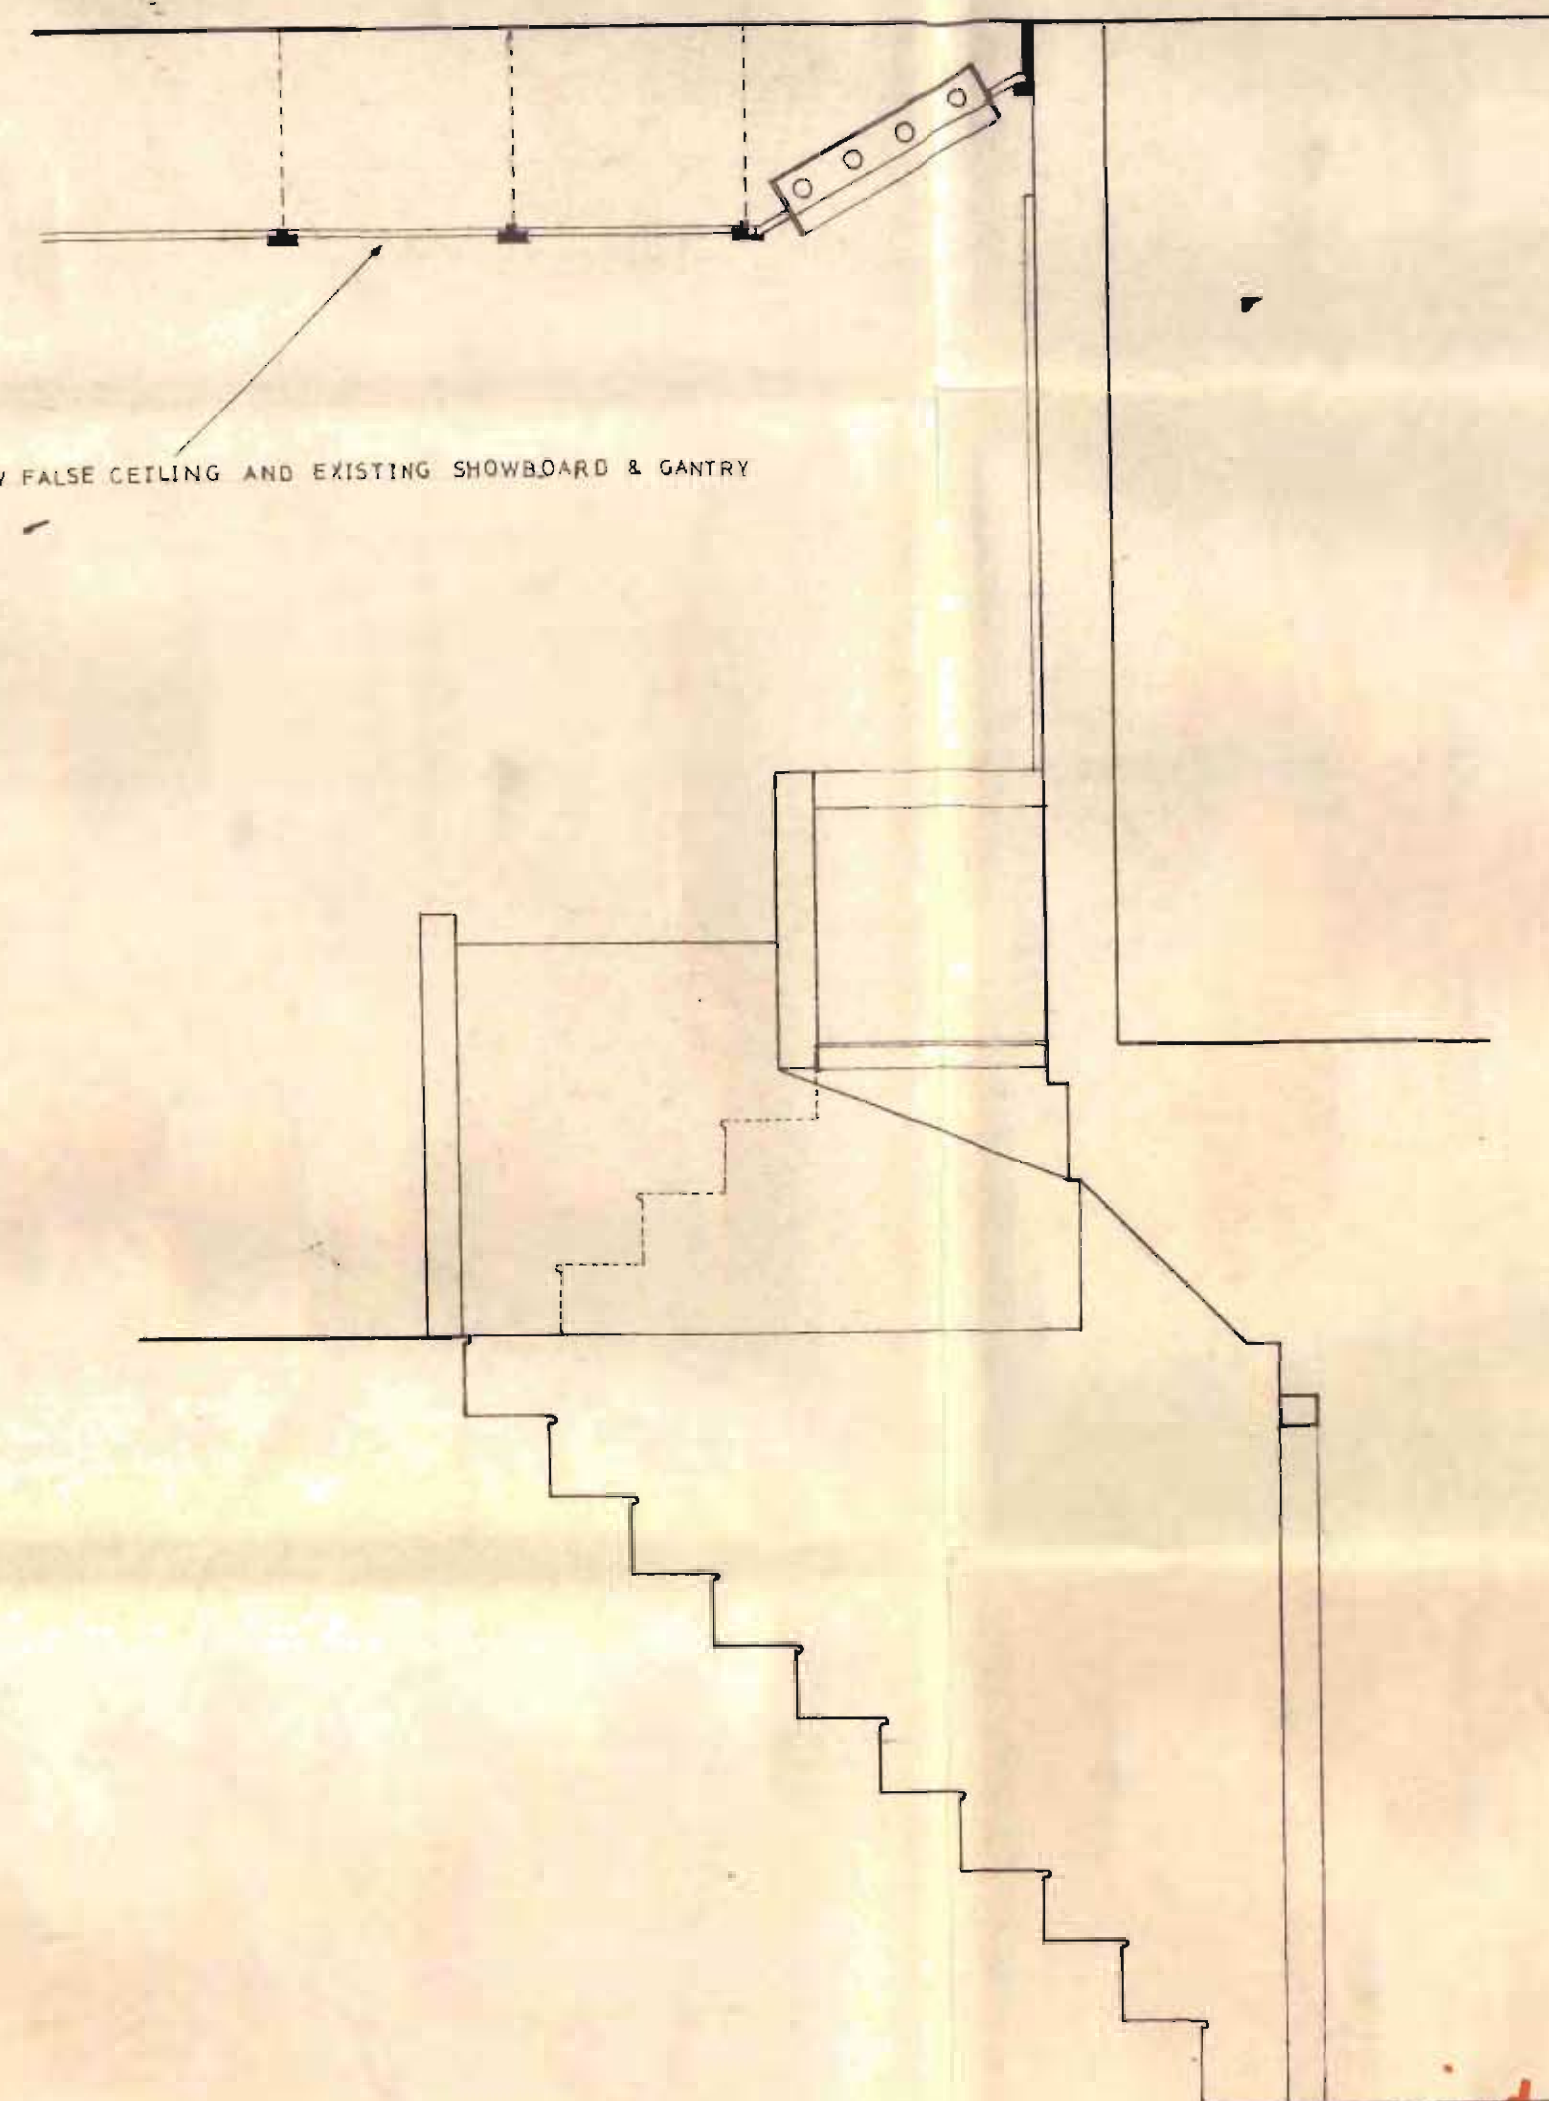

section A-A

Not submitted
to City
4.9.79

CTP/112/19/2/28915