



ground floor plan .

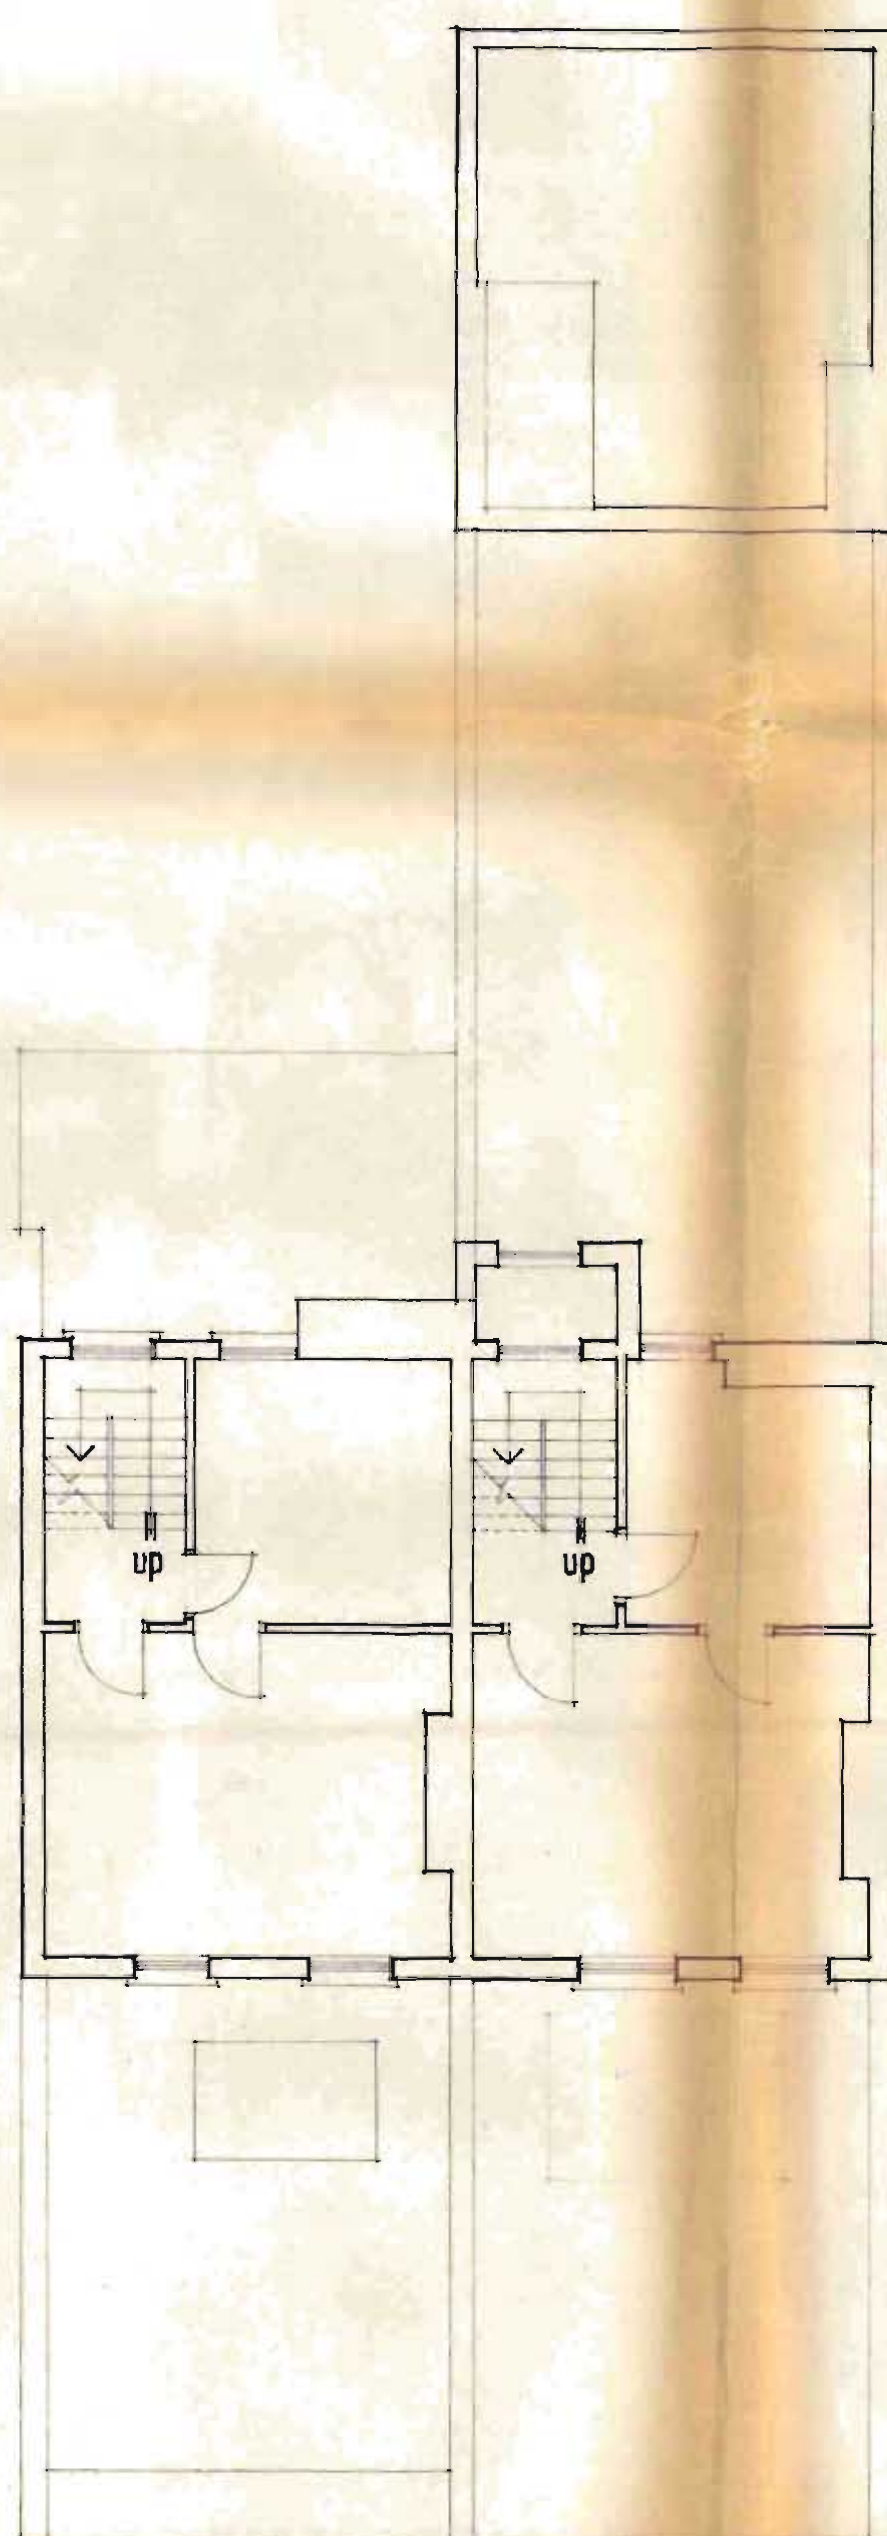

first floor plan .

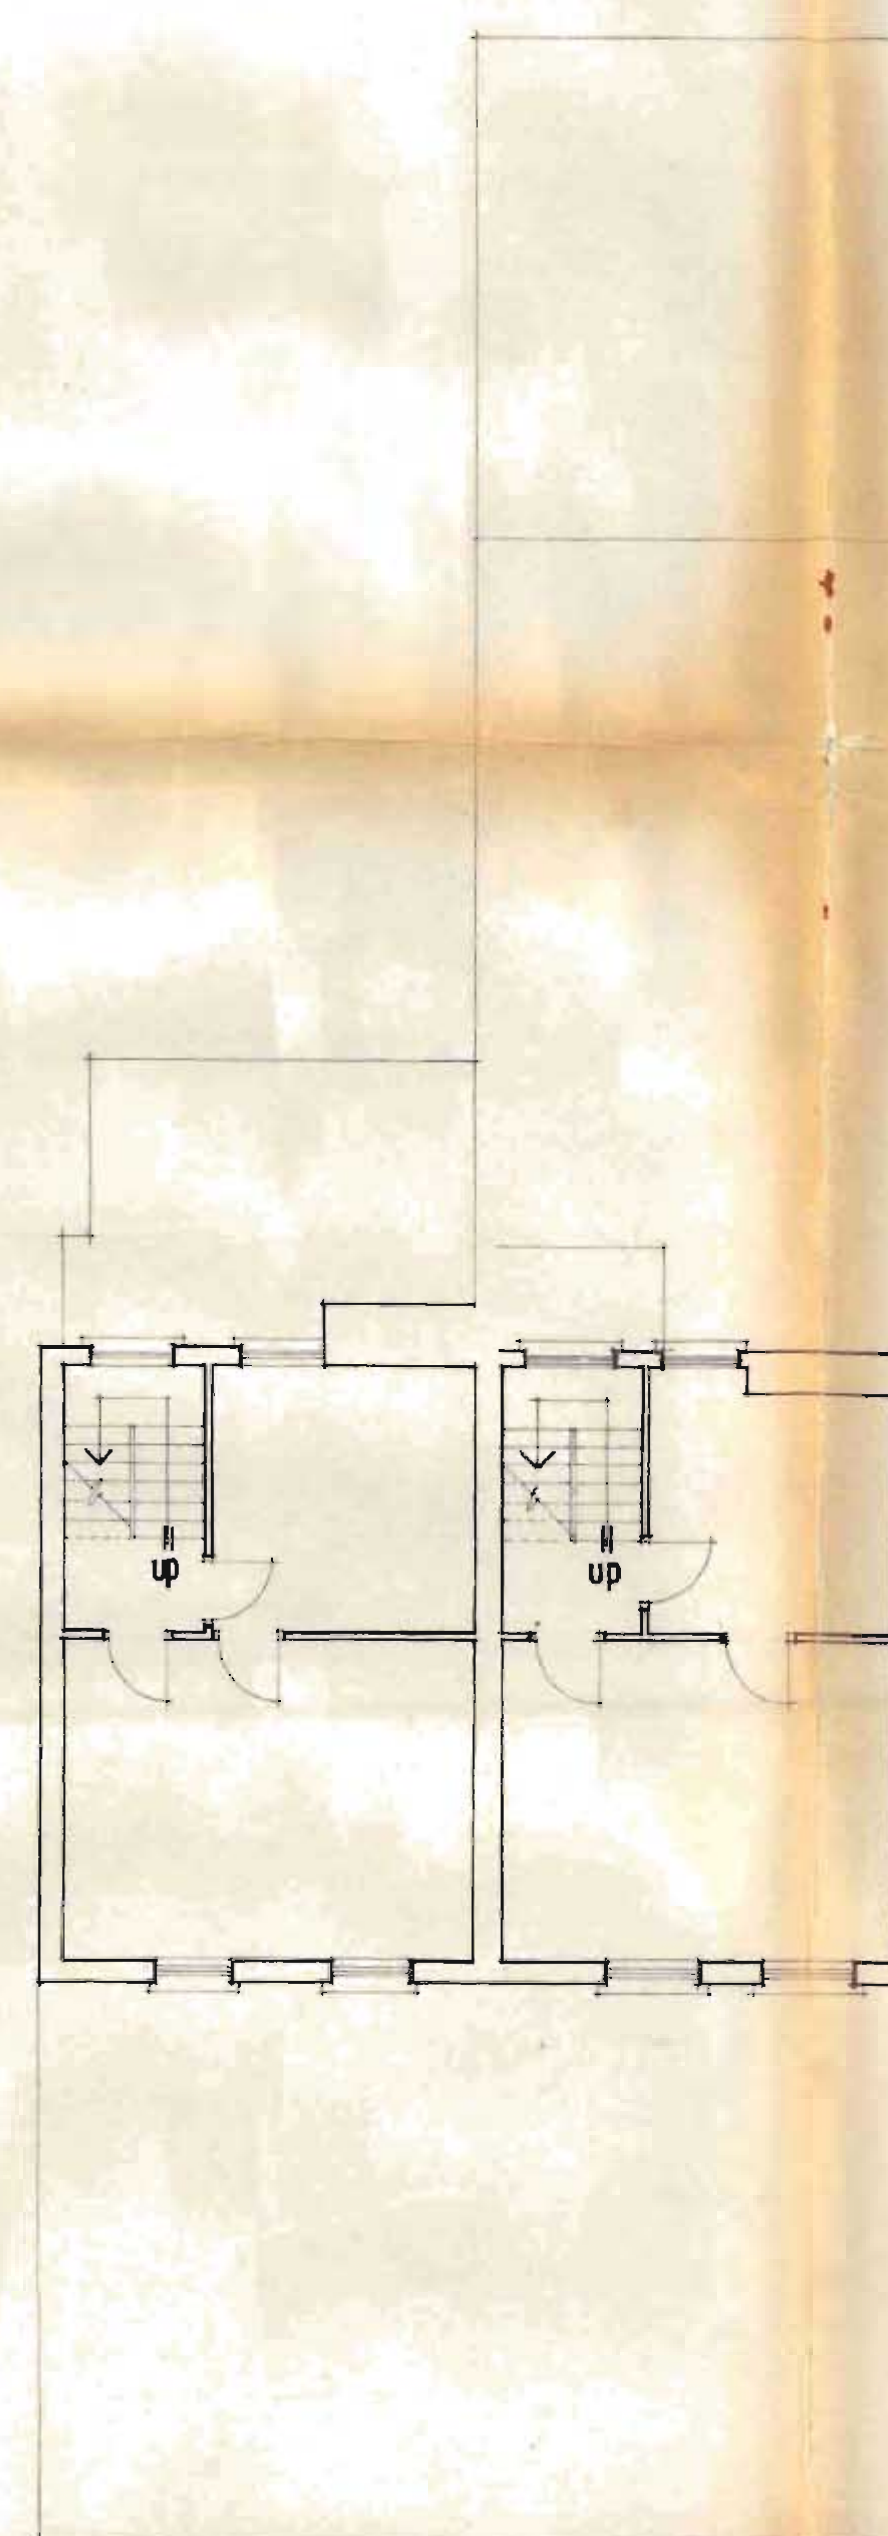

second floor plan .

LONDON BOROUGH OF CAMDEN
TOWN AND COUNTRY PLANNING ACTS
19 SEP 1984
PLANS APPROVED
ON BEHALF OF THE COUNCIL


TP8401355 1

91-93 HAMPSTEAD ROAD .


SURVEY .

Scale : 1/8" Date : 23.7.84 .


Drg. no . PB/3 .

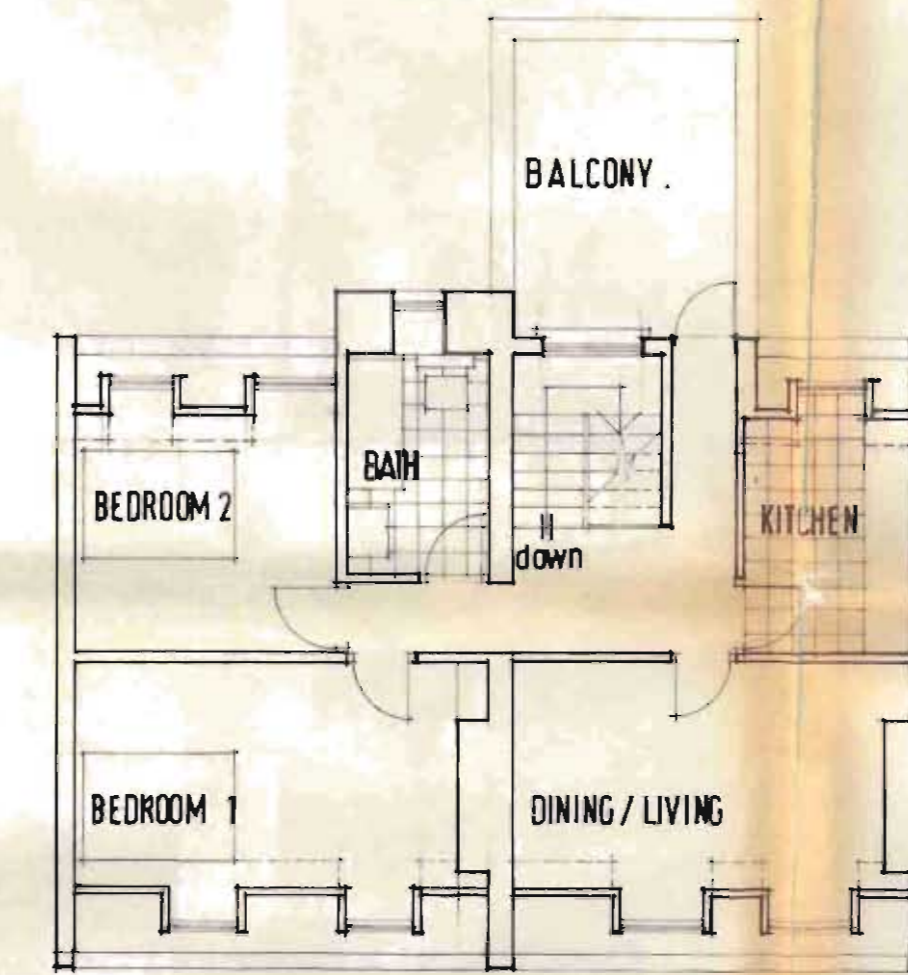


fourth floor flat .

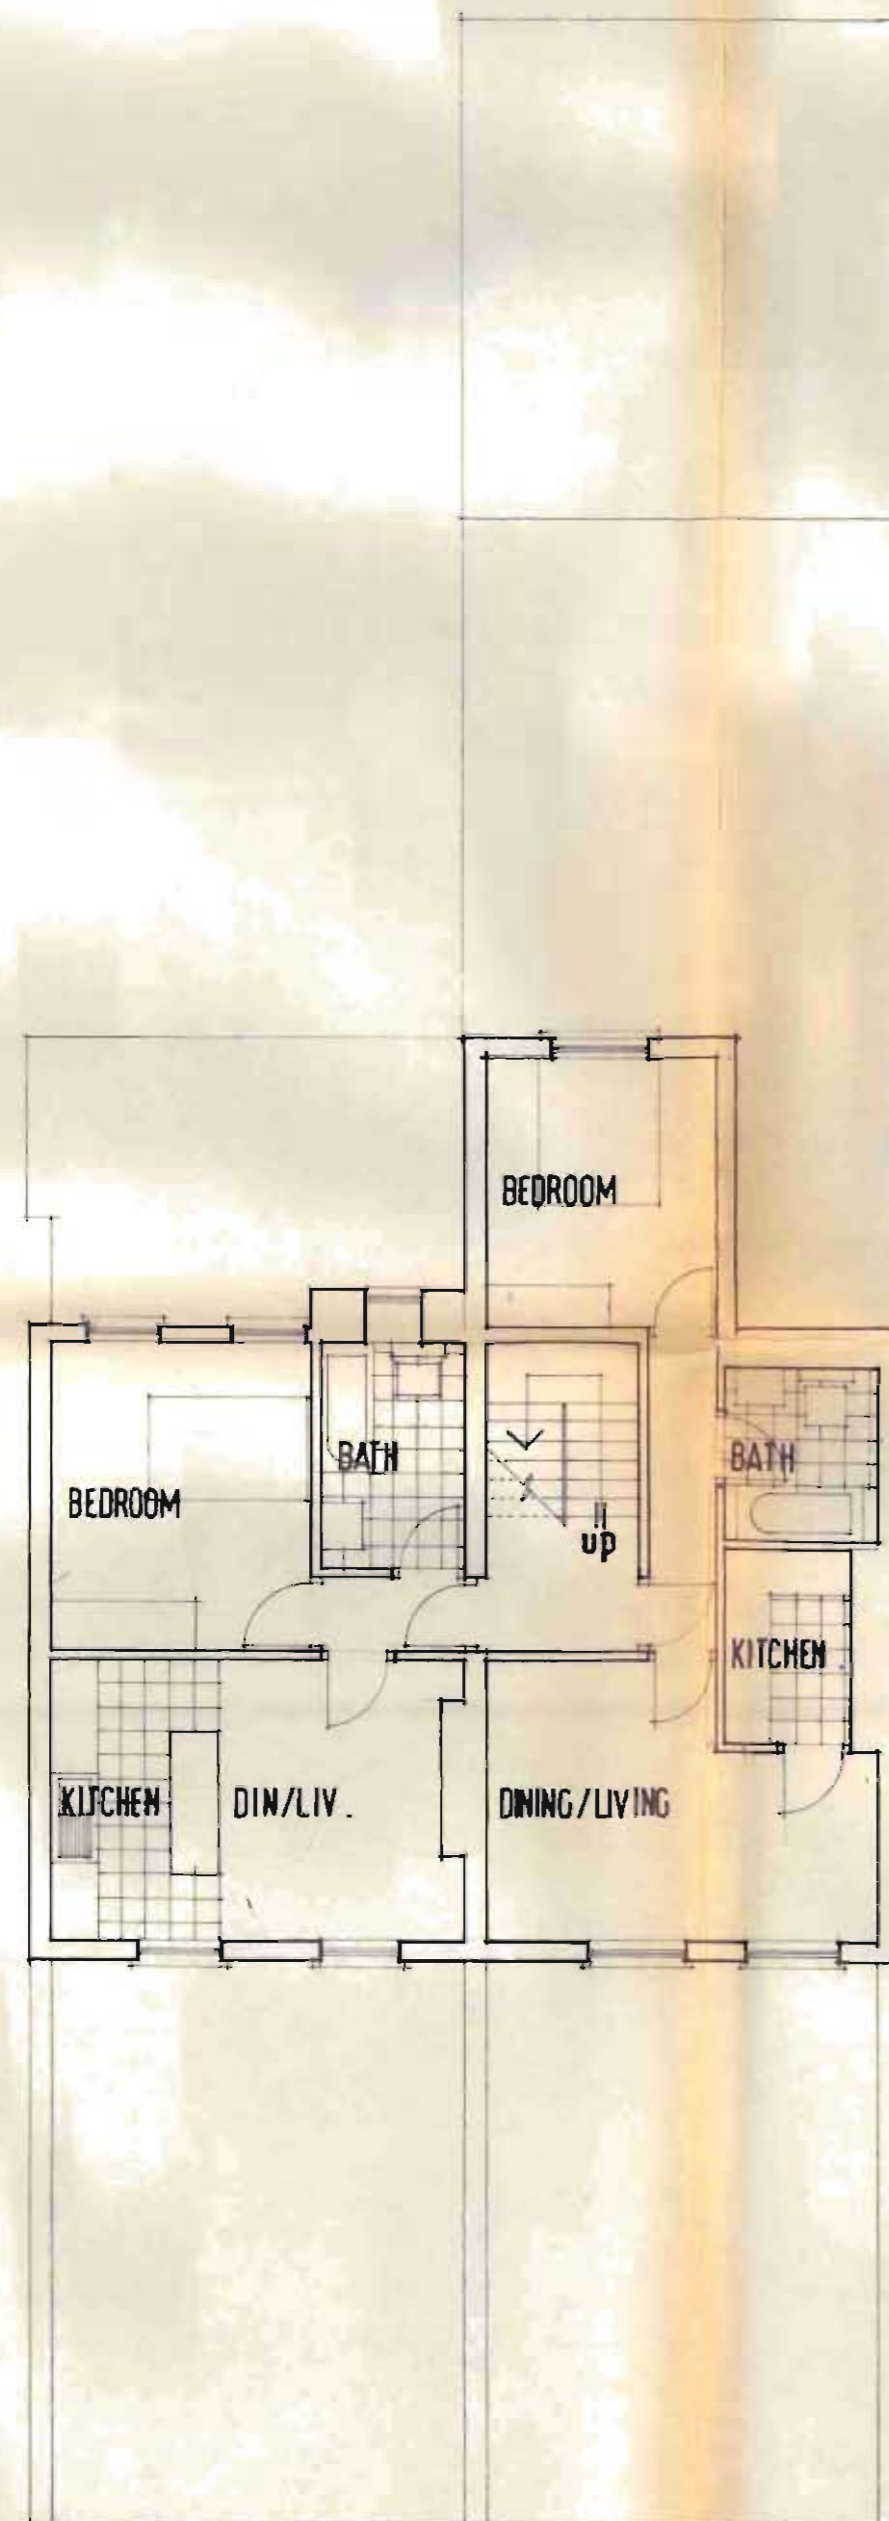

first floor plan .

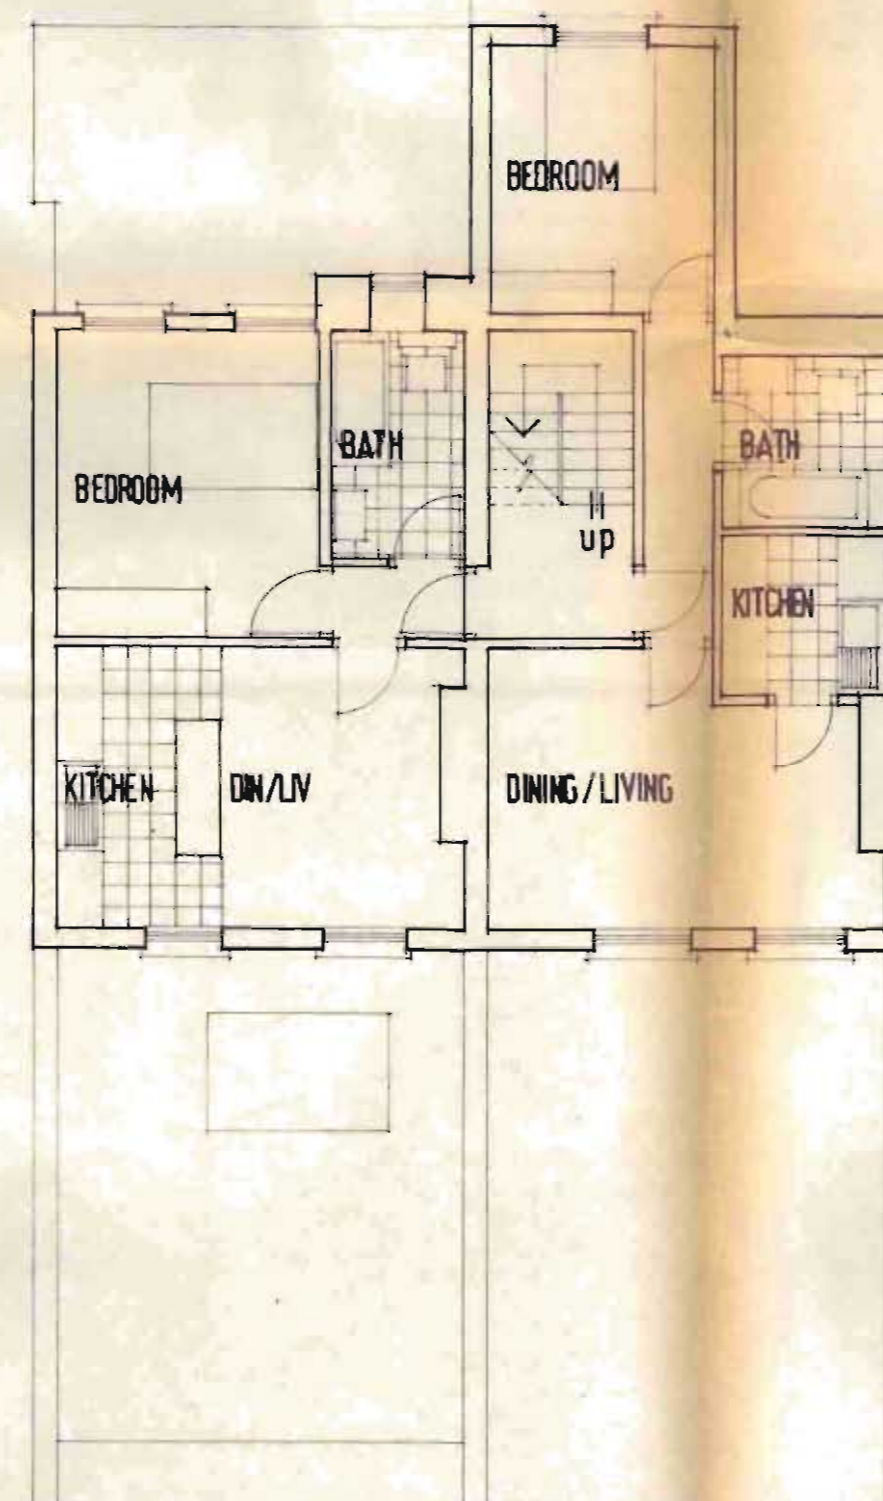

second floor plan .

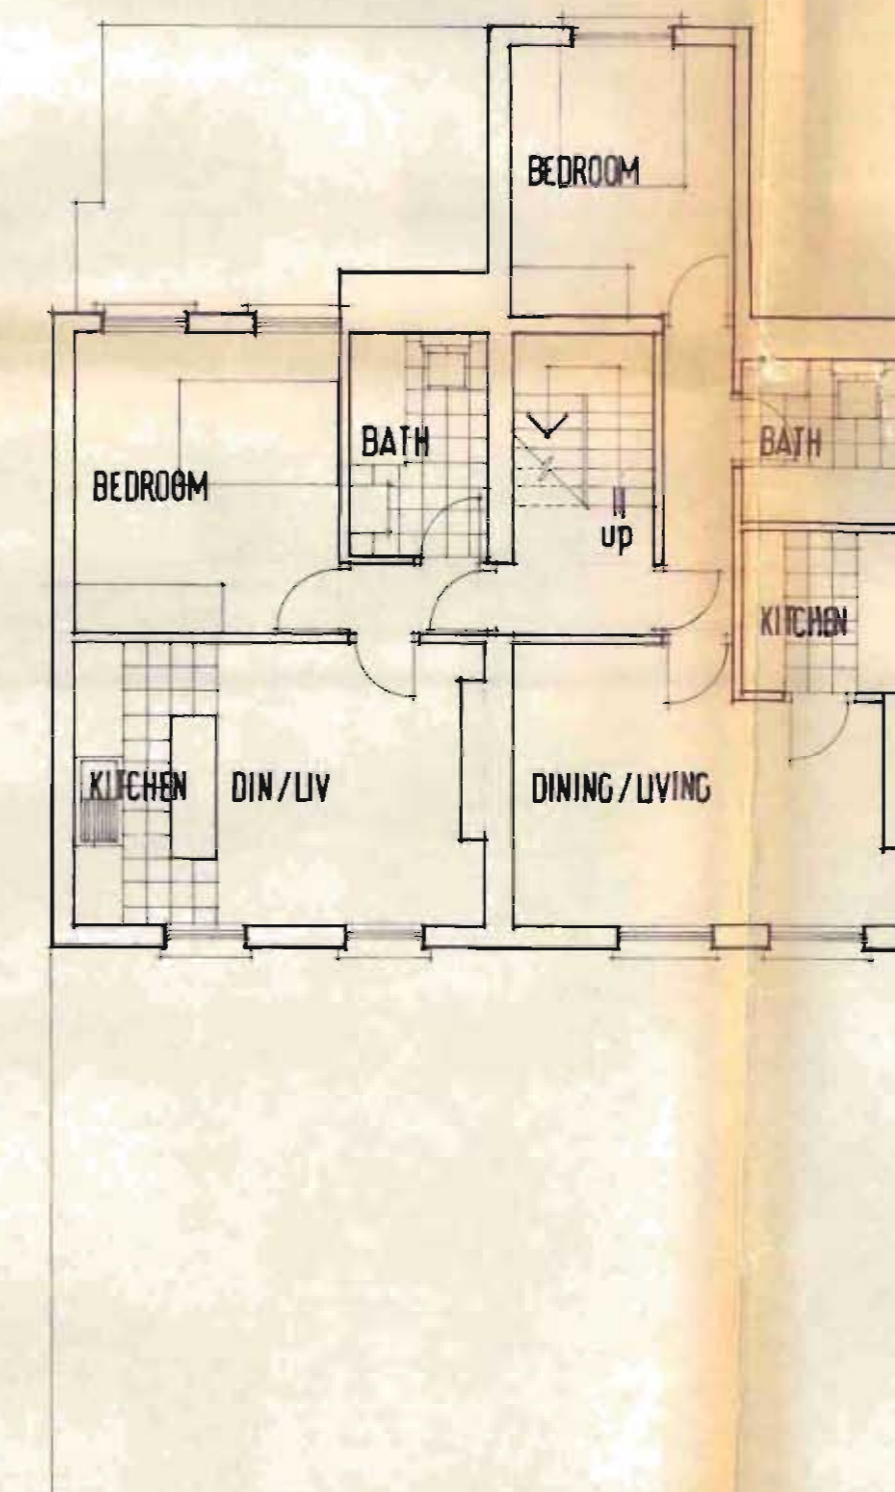

third floor plan .

REV. A. FOURTH FLOOR PLAN. MODIFIED TO SHOW LARGER WINDOWS; 10 SEP 1984

LONDON BOROUGH OF CAMDEN
TOWN AND COUNTRY PLANNING ACTS
19 SEP 1984
APPROVED
PLANS NOT APPROVED
ON BEHALF OF THE COUNCIL


TP 8401355 R1

91-93 HAMPSTEAD ROAD .

PROPOSED CONVERSION

Scale : 1/8" Date : 29-7-84

Drng. no. PB/4 a,

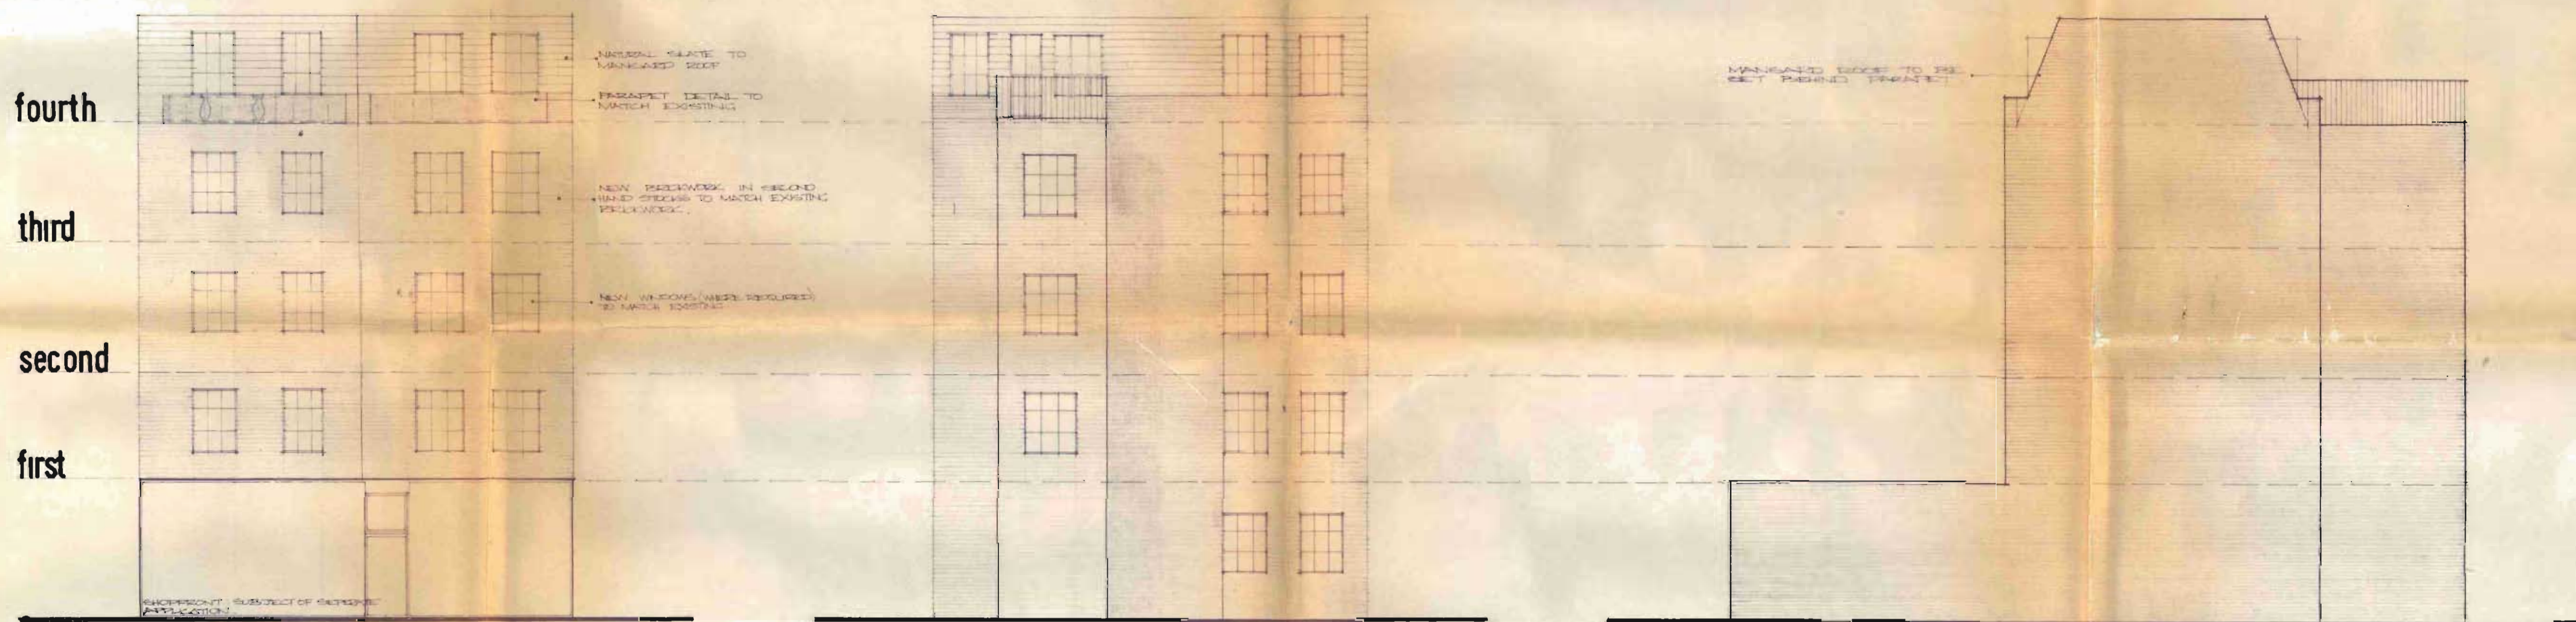

front elevation

rear elevation.

side elevation

REV. 1 - THE ELEVATION ABOVE AND MARKED
DETAIL 'A' TO BE TO EAST WALL

91-93 HAMPSTEAD ROAD.

PROPOSED CONVERSION

Scale: 1/8" Date: 29-7-84

Dwg. no. PB/5 a

TP 8401355 R1

LONDON BOROUGH OF CAMDEN
TOWN AND COUNTRY PLANNING ACTS
19 SEP 1984
APPROVED
PLANS NOT ADAPTED
ON BEHALF OF THE COUNCIL