

THIS DRAWING IS BASED ON DIMENSIONAL SURVEY INFORMATION PROVIDED BY OTHERS. THE CLIENT CANNOT ACCEPT RESPONSIBILITY FOR THE ACCURACY OF THIS SURVEY INFORMATION.

THIS DRAWING SHOULD BE READ IN CONJUNCTION WITH ALL RELEVANT DRAWINGS, SPECIFICATIONS AND SCHEDULES.

DO NOT SCALE FROM THIS DRAWING.

REPORT ANY DISCREPANCIES, CONFLICTS, ERRORS OR OMISSIONS TO AND SEEK DIRECTIONS BEFORE PROCEEDING.

CONFIRM ALL DIMENSIONS AND LEVELS ON SITE PRIOR TO COMMENCING WORK.

DRAWING ILLUSTRATES DESIGN INTENT ONLY. CONTRACTOR TO PRODUCE SHOP DRAWINGS FOR DESIGNER APPROVAL IF REQUIRED. CONSTRUCTION ISSUE DRAWINGS MUST BE CONTRACTOR'S OWN.



SITE PLAN - 1:1000 @ A1

REV: P02	ISSUED FOR PLANNING	06.02.2019
REV: P01	ISSUED FOR INFORMATION	23.11.2018


DO NOT SCALE OFF THIS DRAWING

THE LANSDOWNE
90 GLOUCESTER AVENUE
PRIMROSE HILL
LONDON

PROPOSED
FIRST FLOOR
GENERAL ARRANGEMENT PLAN

JOB: THE LANSDOWNE
FOR: GLENDOLA LEISURE HOLDINGS LTD
AT: 90 GLOUCESTER AVE. PRIMROSE HILL

DATE: 23.11.2018 DWG NO: GA-211
SCALE: 1:50 @ A1 JOB: RYE-0076

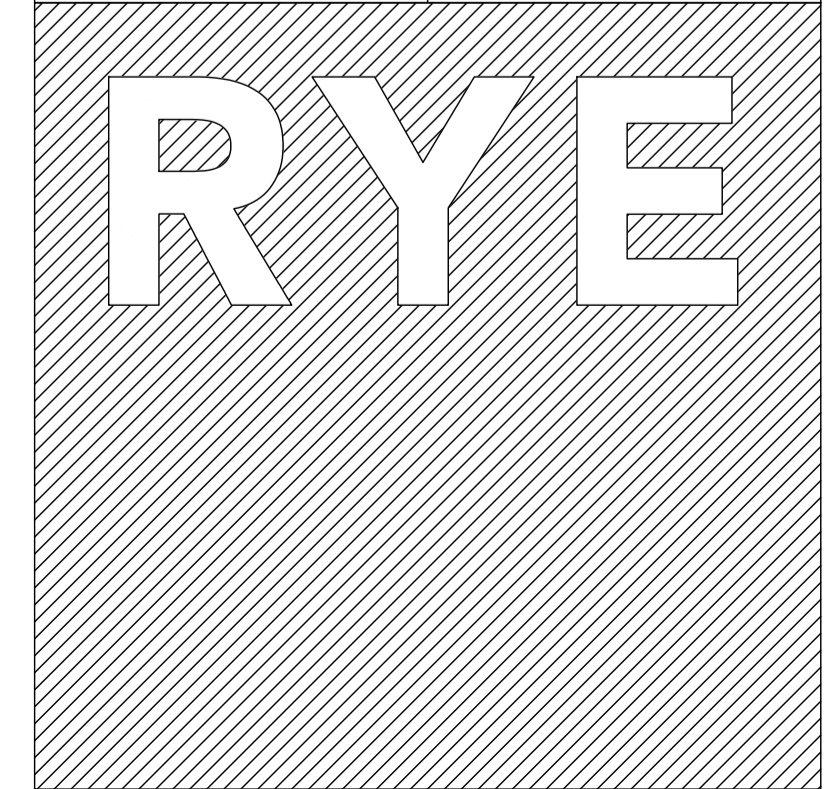

01
GA-211
PROPOSED FIRST FLOOR - GENERAL ARRANGEMENT

