





PLANNING PERMISSION

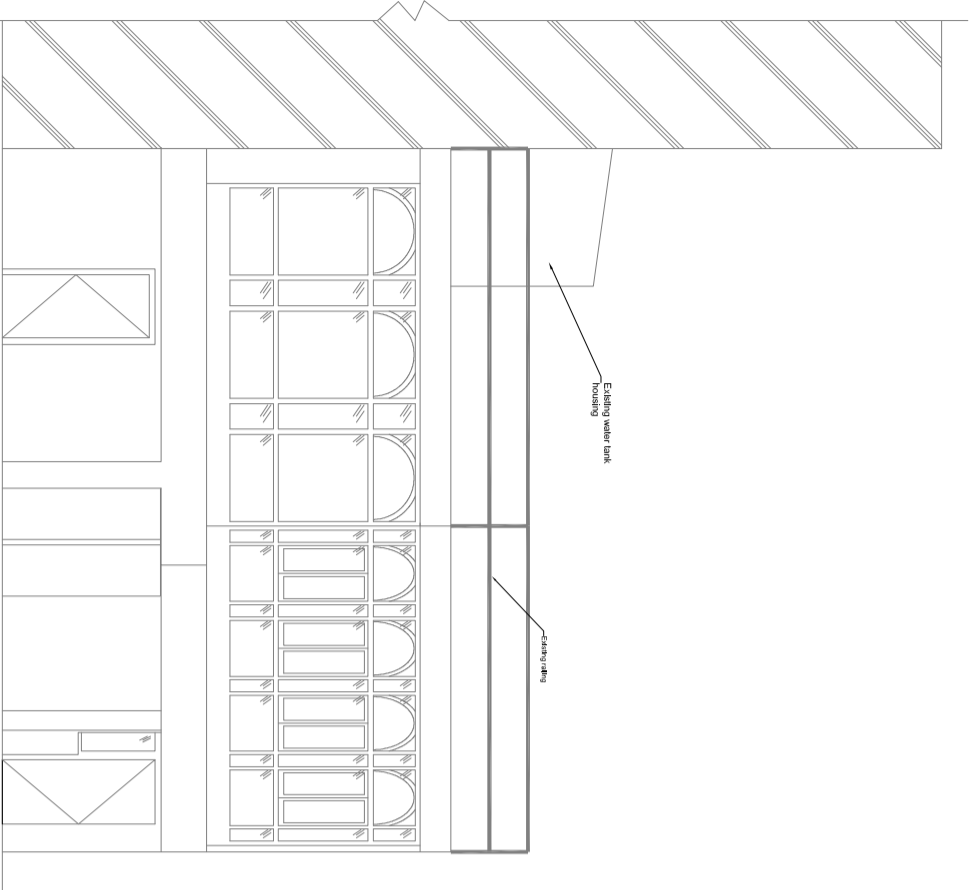

03 Canal Back Elevation - Existing
Scale 1:100

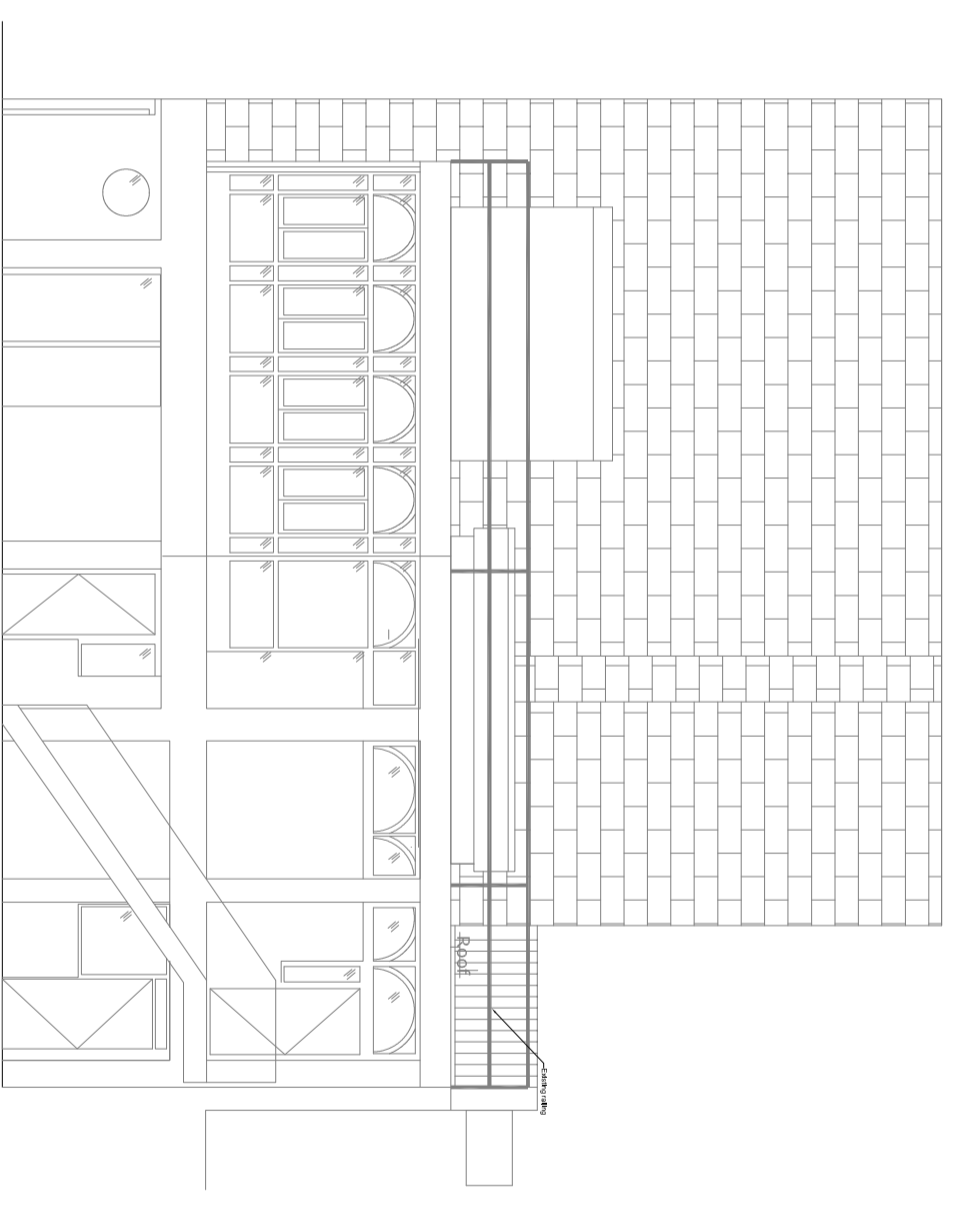

02 Canal Side Elevation - Existing
Scale 1:100

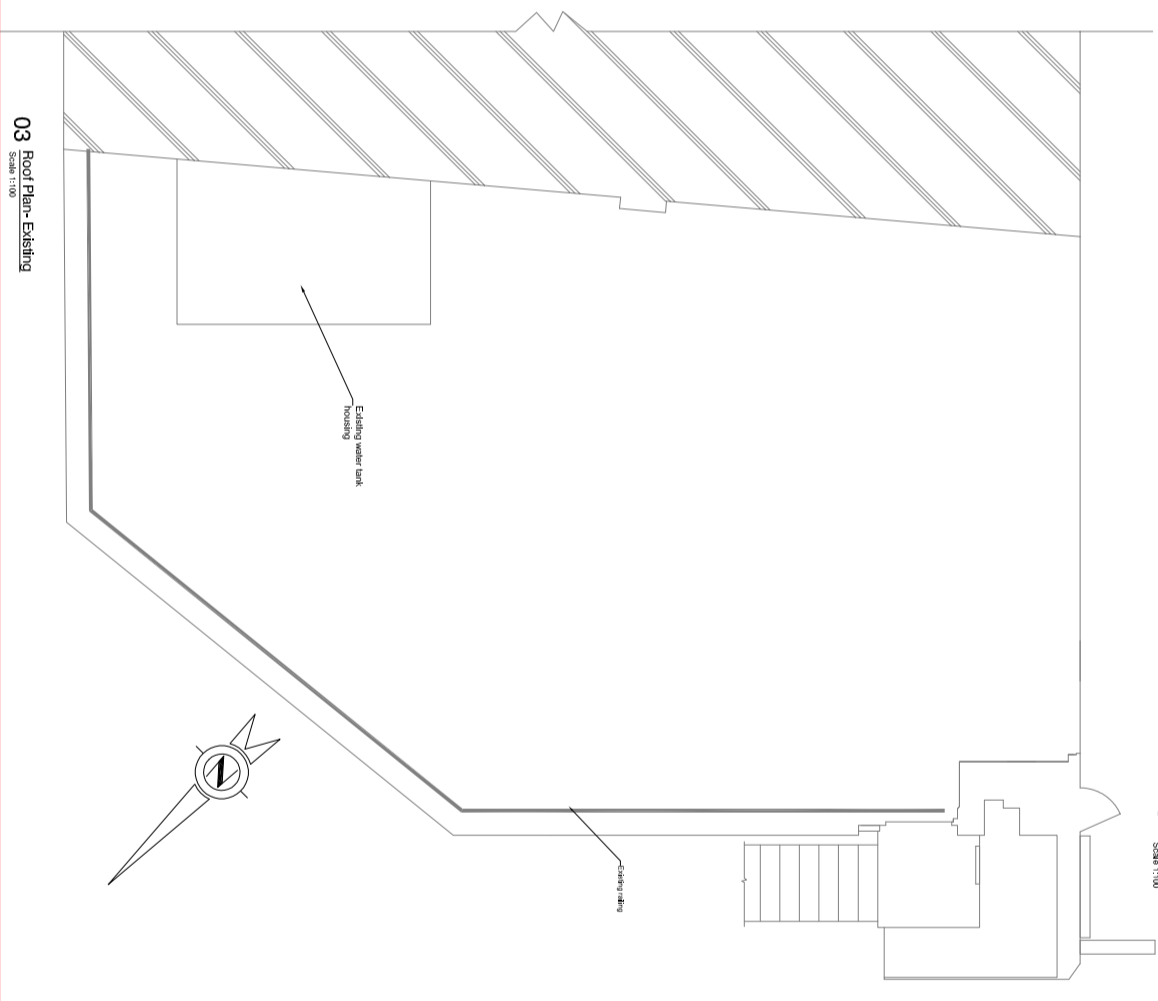 

03 Roof Plan - Existing
Scale 1:100

No	Date	By	Comments	Chk'd

Do not scale
All dimension to be checked on site

Job Title:
Walkers Quay
250 Camden High St
London NW1 8QS
Job Number:
JD/002/772

Drawing Title:
**PLANNING PERMISSION –
EXISTING PLANS AND
ELEVATIONS FOR NEW
ROOF ACCESS BUILDING**

Designed: **MGG** Drawn: **MGG**
Scale: **1:50 @ A3** Date: **03.03.2019**

García Consulting Eng Ltd
10th Floor
1 Canada Square
Canary Wharf
E14 5AA
Tel: +44 (0) 75 39 762838
Email: info@garcia-engineering.com
Website: www.garcia-engineering.com



Client	Dwg. No.	Rev
AW	APL-104	-