
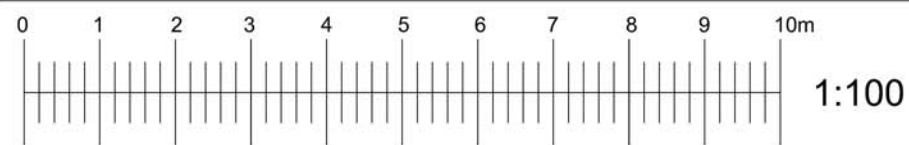


This drawing has been prepared by Former Studio and the data contained herein may be used or reproduced only with Former Studio's approval.

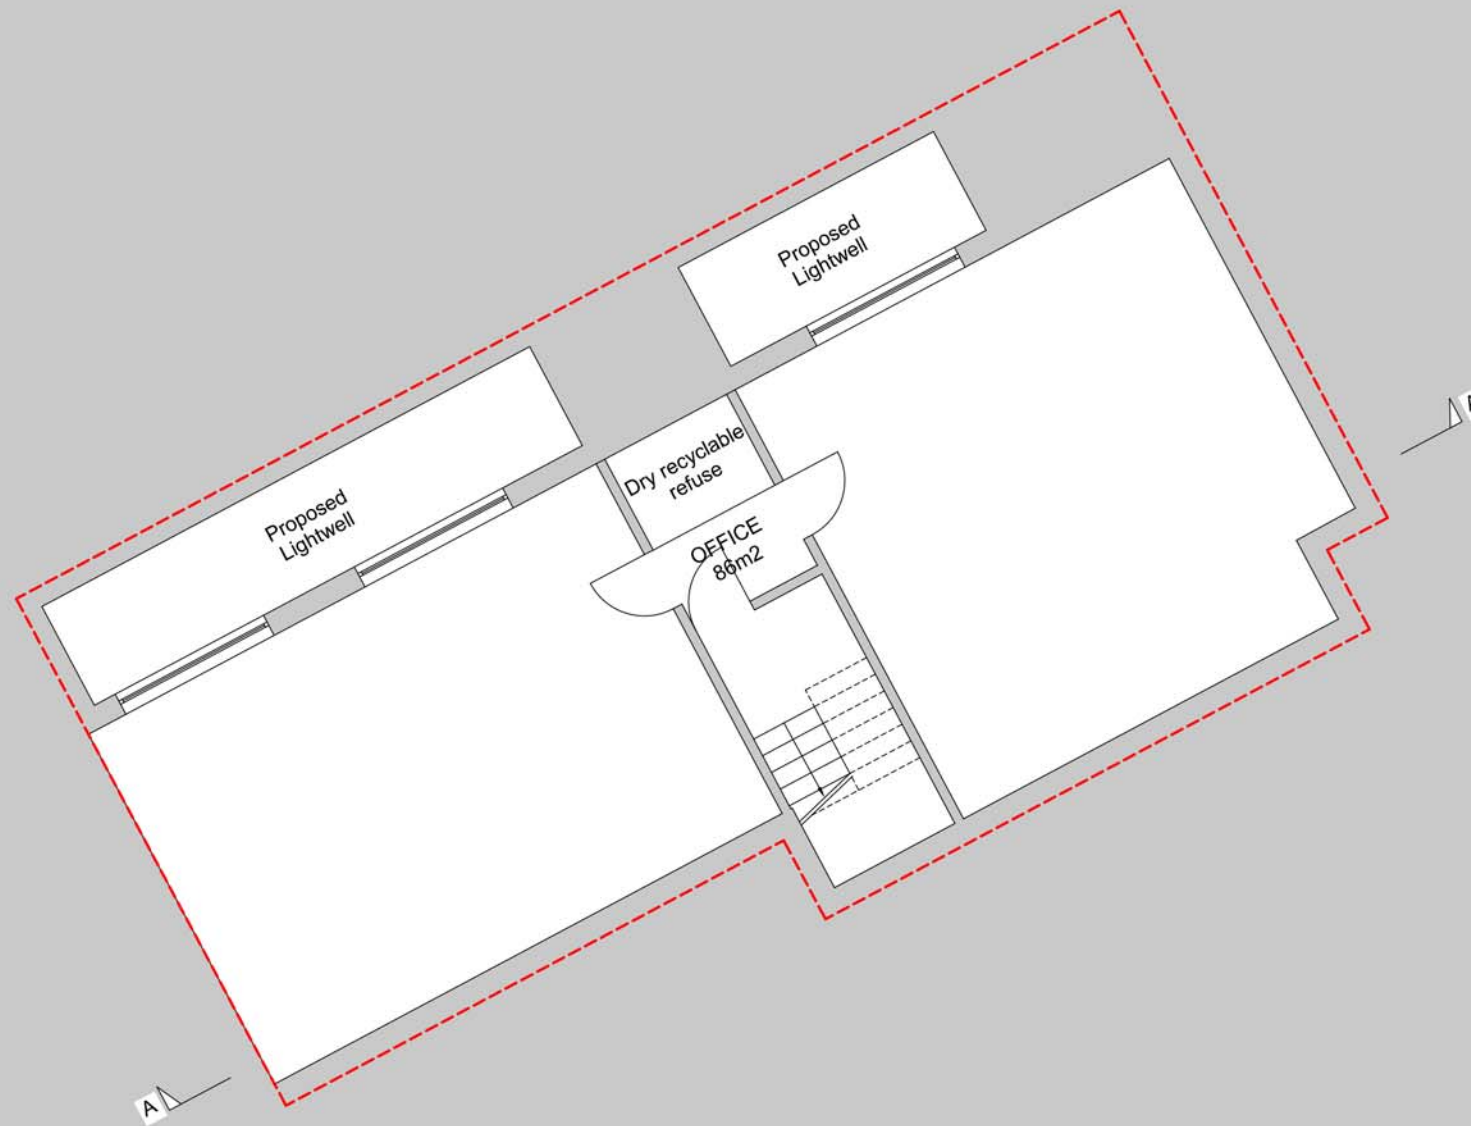

*	02/01/19	Issued
---	----------	--------

FORMER STUDIO
E:info@formerstudio.com T:020 7206 2794

Job title
72 Mornington Street, London NW1 7QE

Drawing title
Proposed Basement Plan

Scale
1:100 @ A3


Date
02/01/2019

Drawing No.
PP-103

Rev. No.
*

This drawing has been prepared by Former Studio and the data contained herein may be used or reproduced only with Former Studio's approval.

MORNINGTON STREET

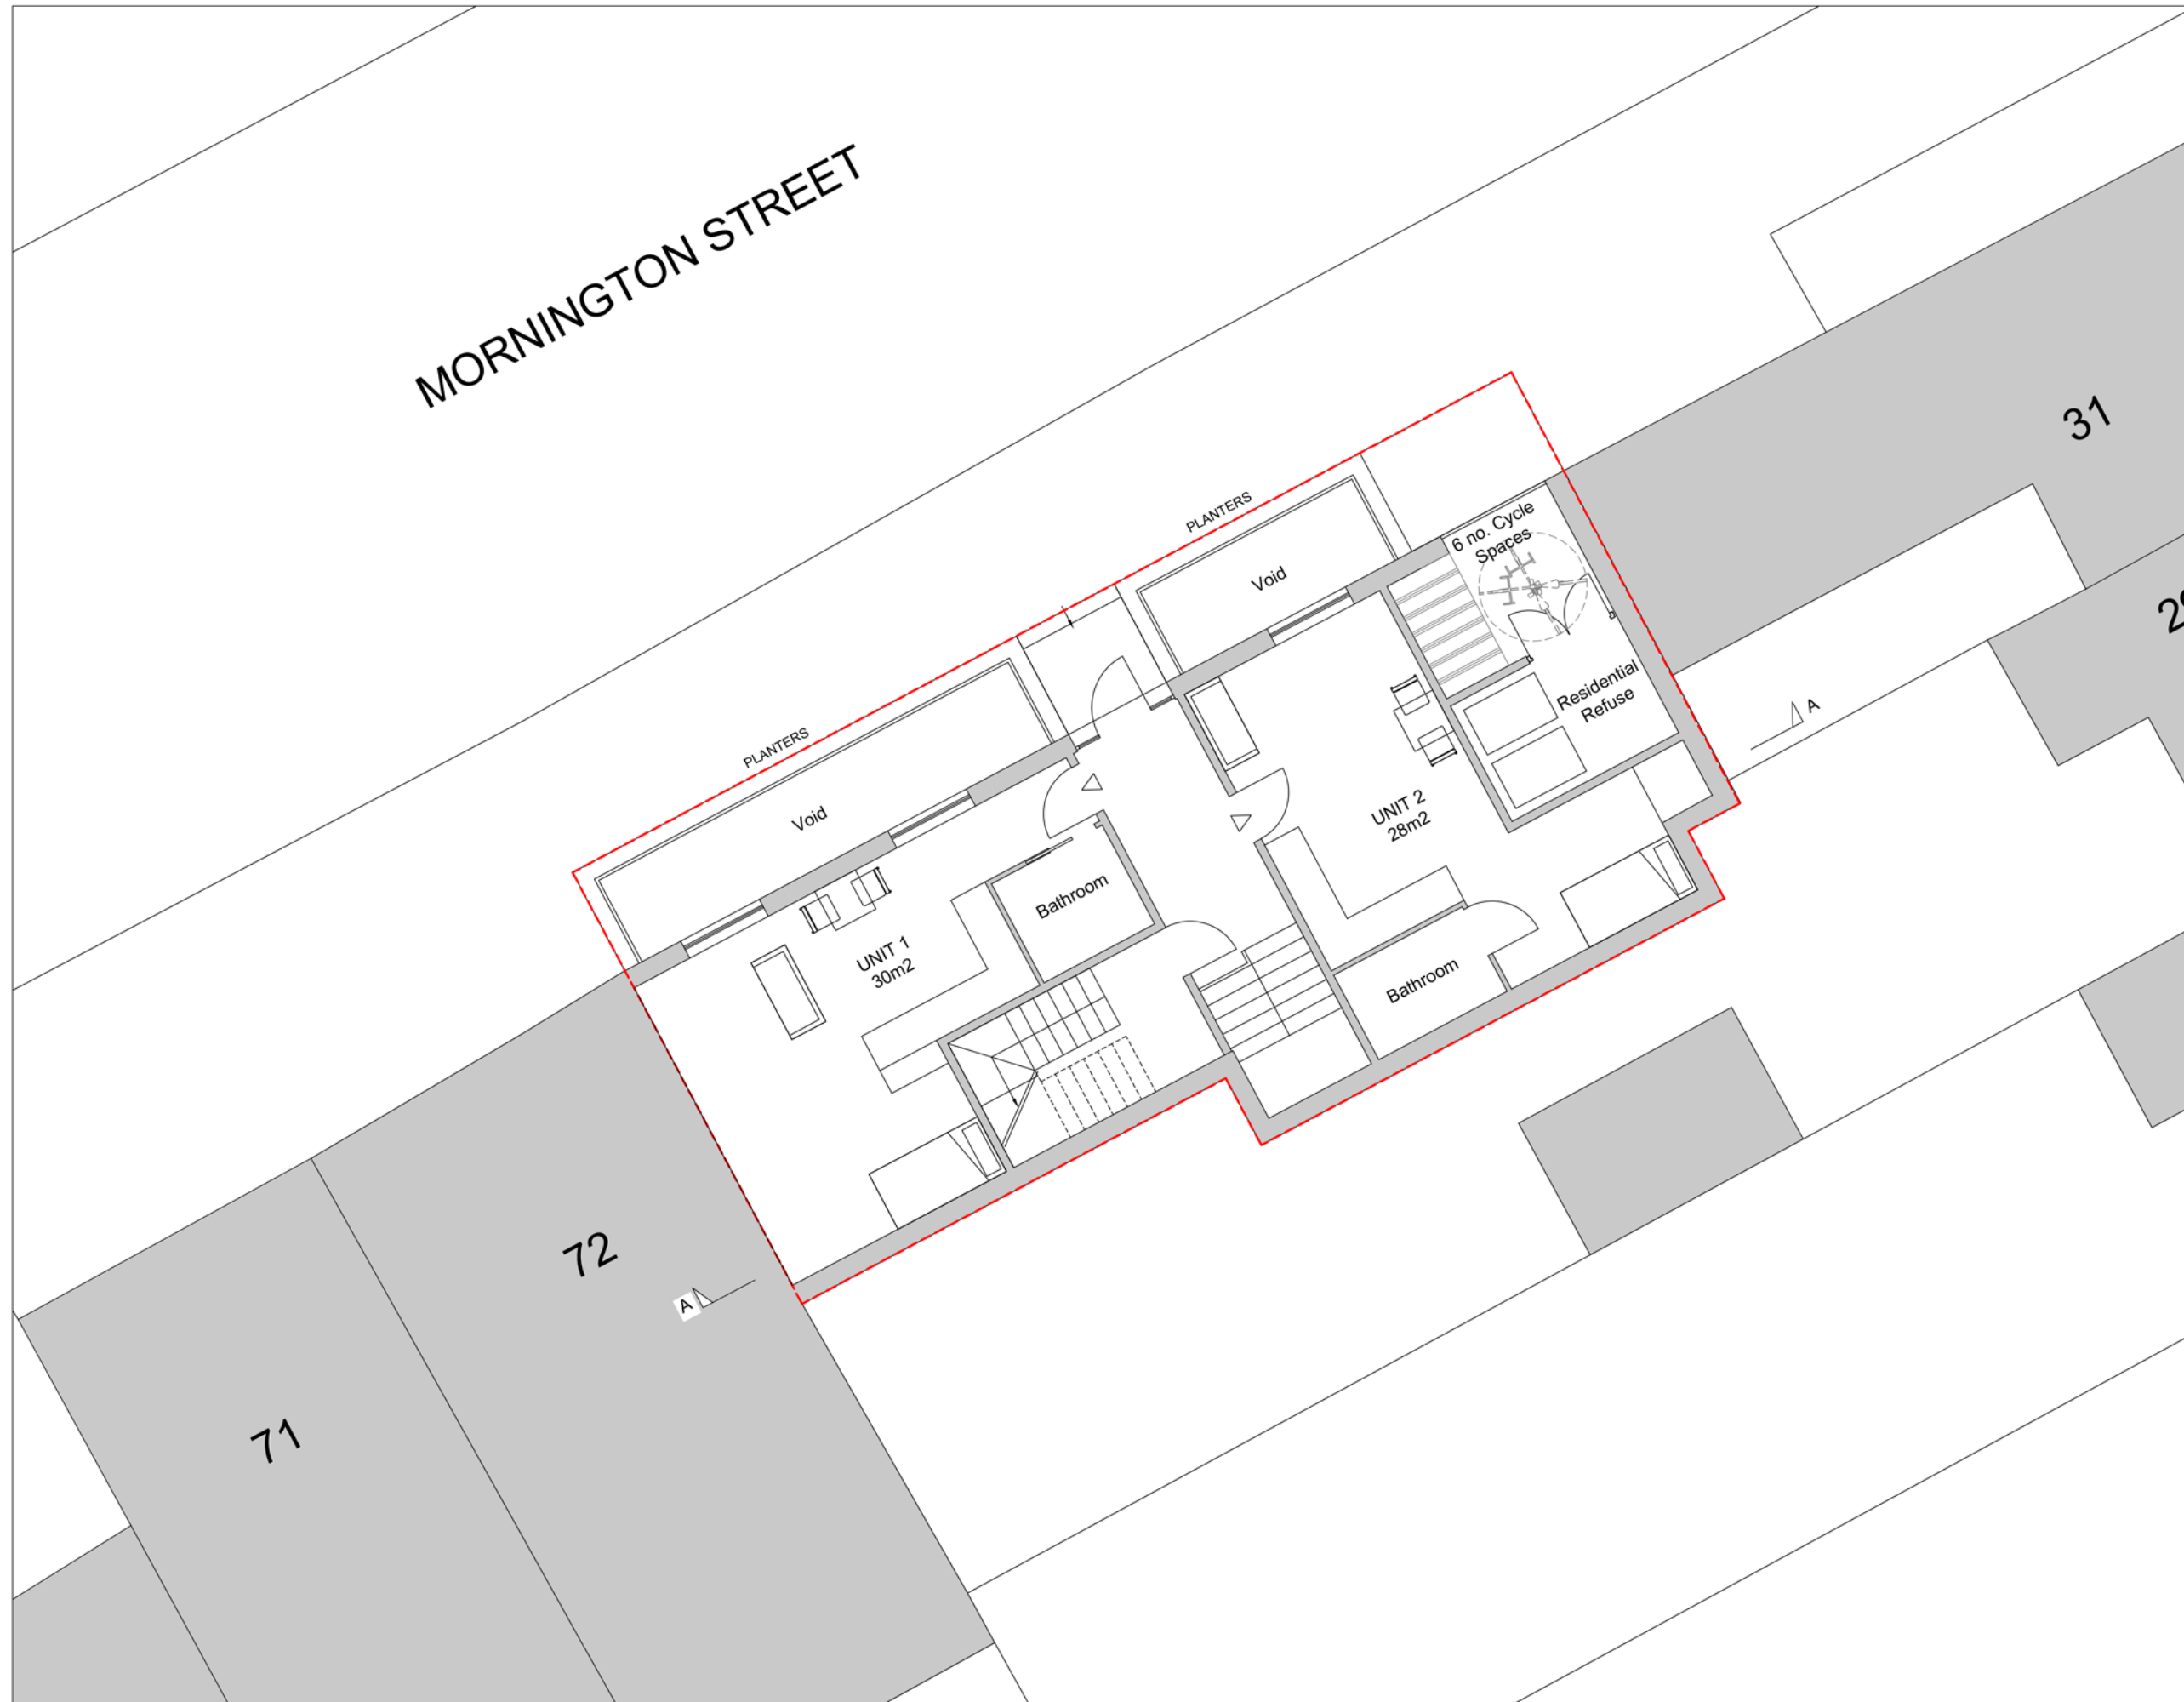


72

71

31

29

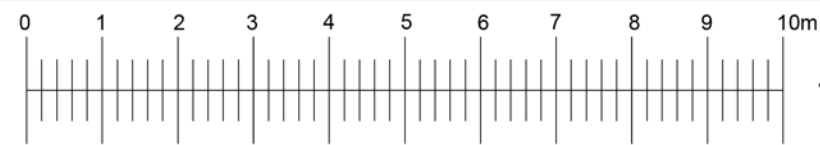

1:100

A	07/03/19	Revised
*	02/01/19	Issued

FORMER STUDIO

E:info@formerstudio.com T:020 7206 2794

Job title
72 Mornington Street, London NW1 7QE



Drawing title
Proposed Ground Floor Plan

Scale	Date
1:100 @ A3	02/01/2019

Drawing No.	Rev. No.
PP-104	A

This drawing has been prepared by Former Studio and the data contained herein may be used or reproduced only with Former Studio's approval.

MORNINGTON STREET

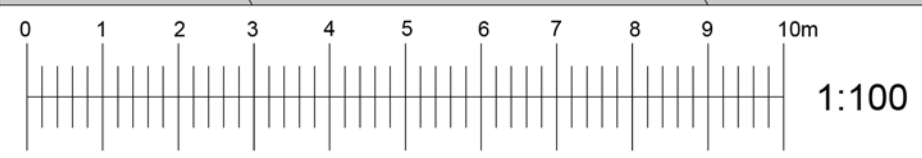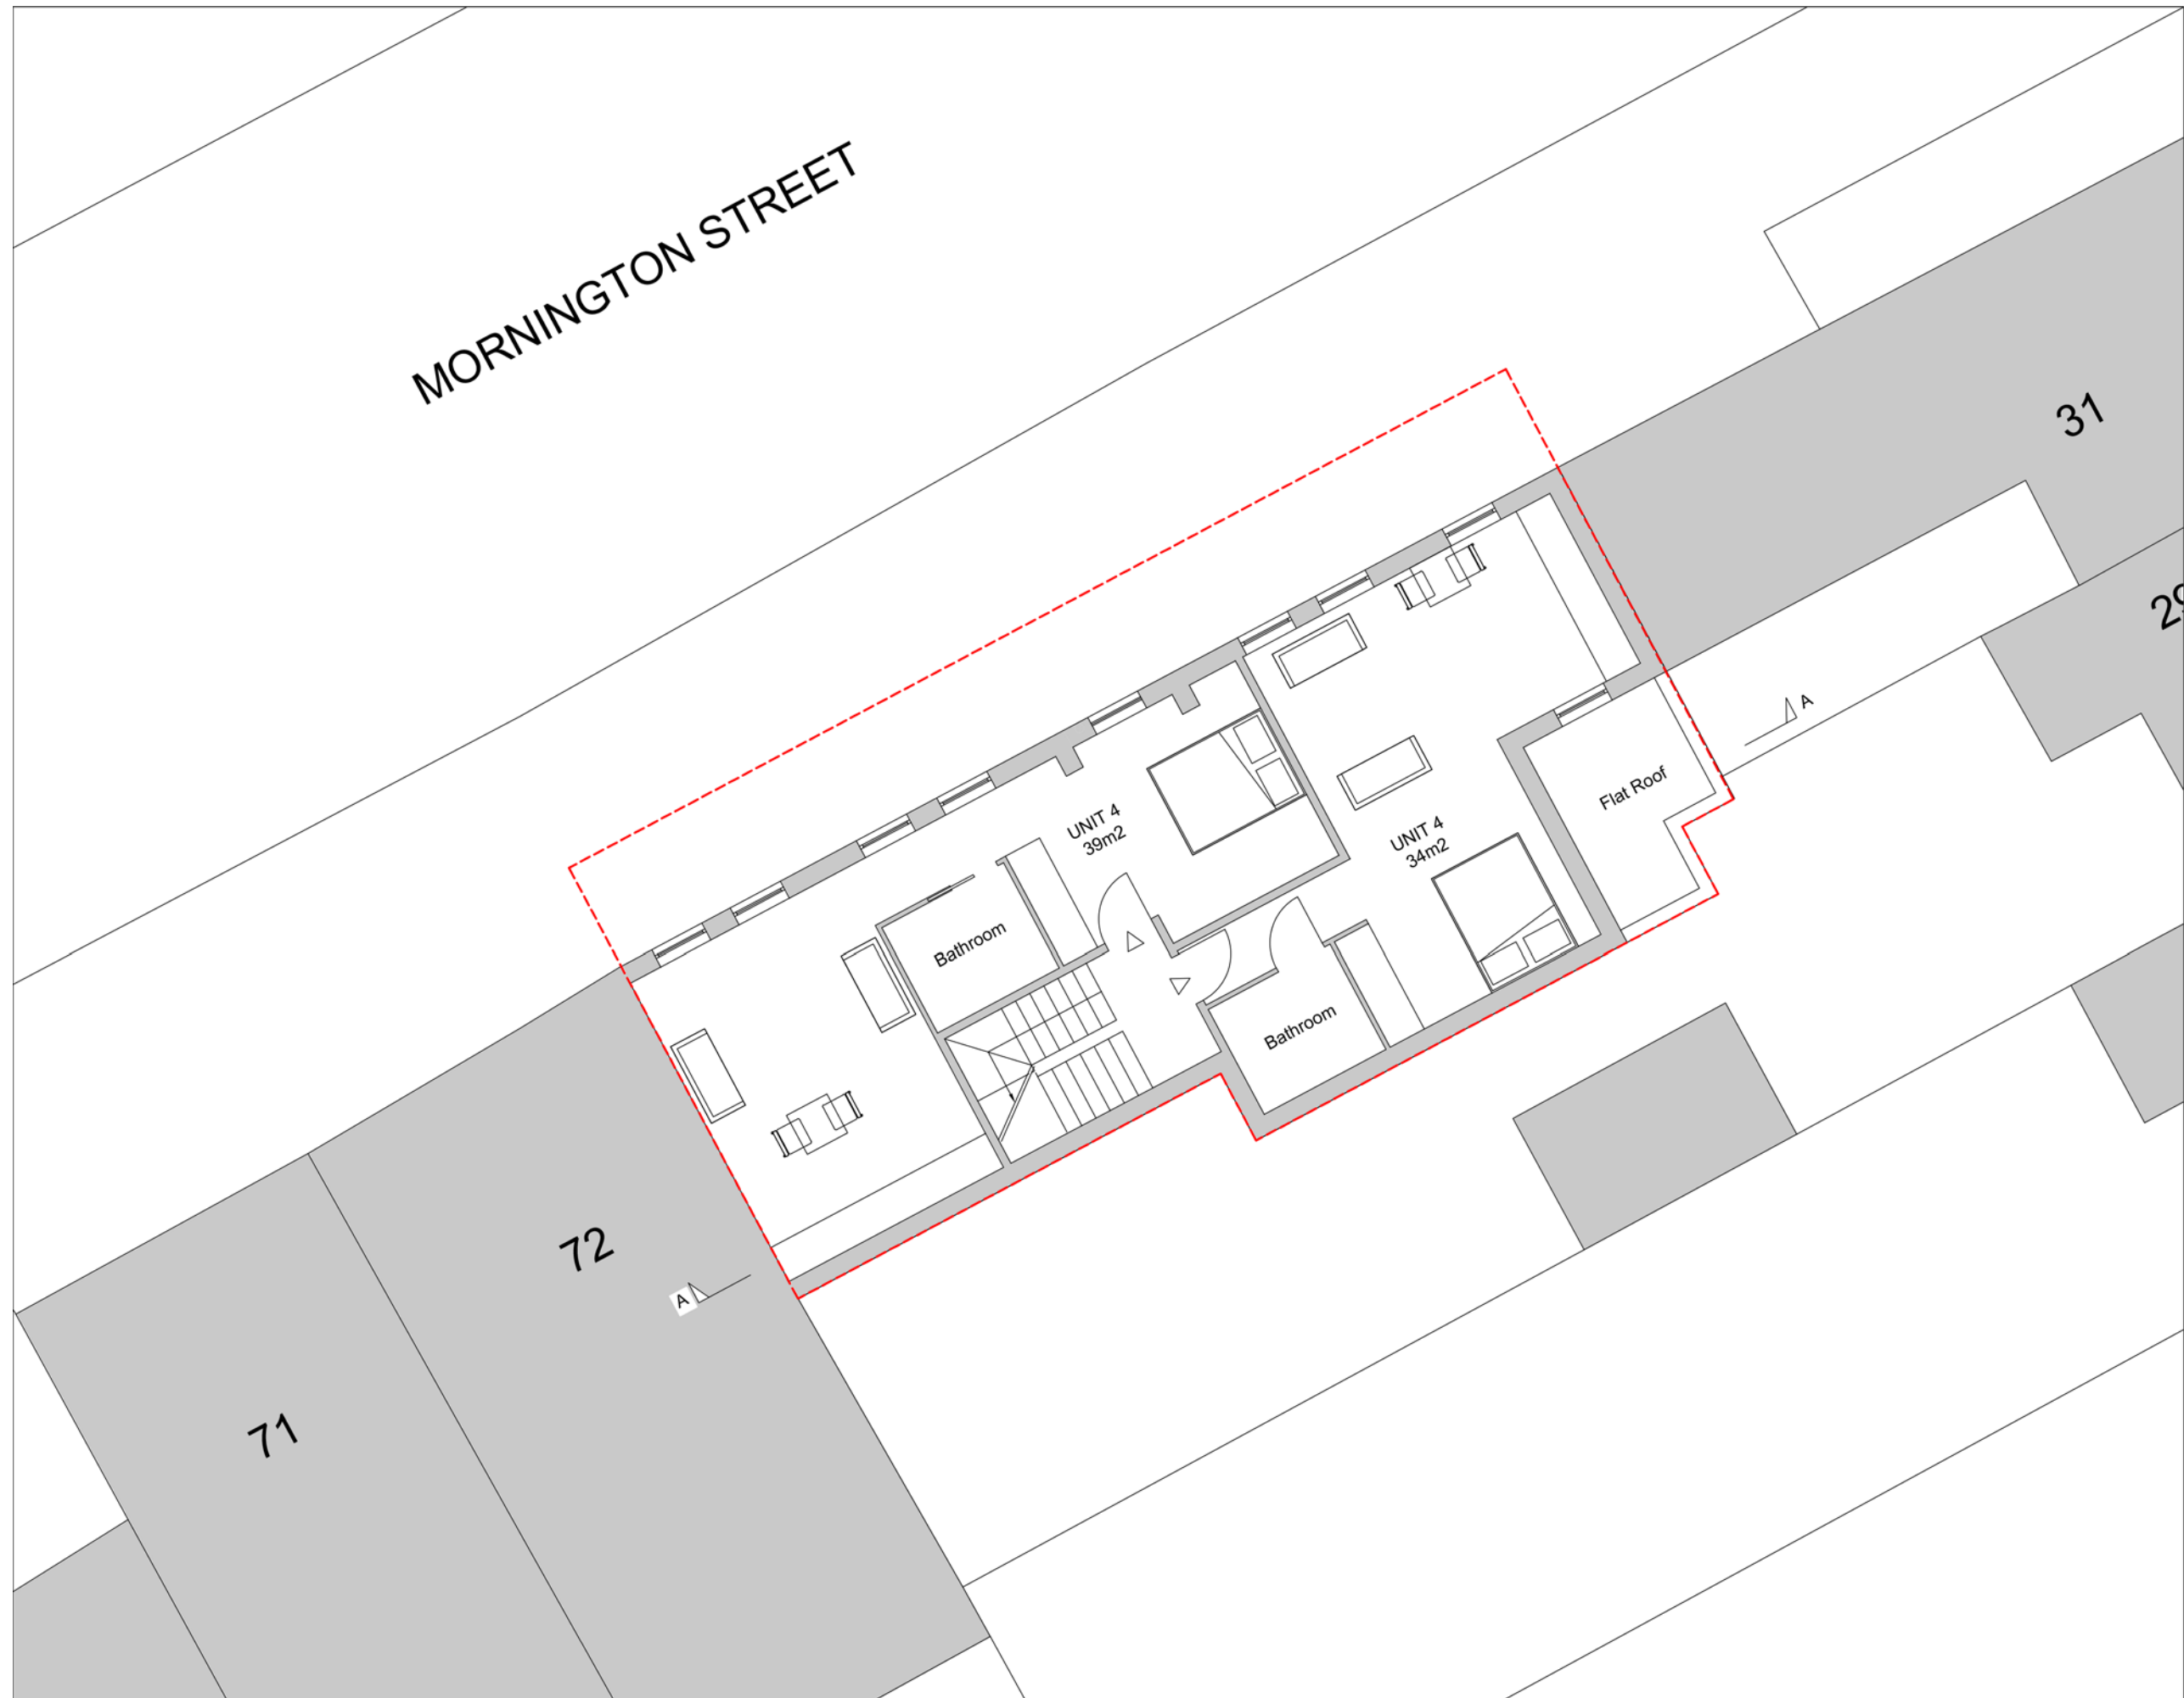

A	07/03/19	Revised
*	02/01/19	Issued

FORMER STUDIO
E:info@formerstudio.com T:020 7206 2794

Job title
72 Mornington Street, London NW1 7QE

Drawing title
Proposed 1st Floor Plan

Scale
1:100 @ A3


Date
02/01/2019

Drawing No.
PP-105

Rev. No.
A

This drawing has been prepared by Former Studio and the data contained herein may be used or reproduced only with Former Studio's approval.

MORNINGTON STREET

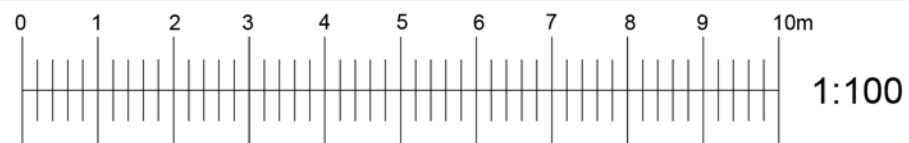

A	07/03/19	Revised
*	02/01/19	Issued

FORMER STUDIO
E:info@formerstudio.com T:020 7206 2794

Job title
72 Mornington Street, London NW1 7QE

Drawing title
Proposed 2nd Floor Plan

Scale
1:100 @ A3



Date
02/01/2019

Drawing No.
PP-106

Rev. No.
A

This drawing has been prepared by Former Studio and the data contained herein may be used or reproduced only with Former Studio's approval.

MORNINGTON STREET

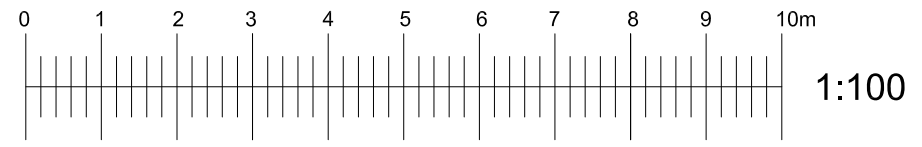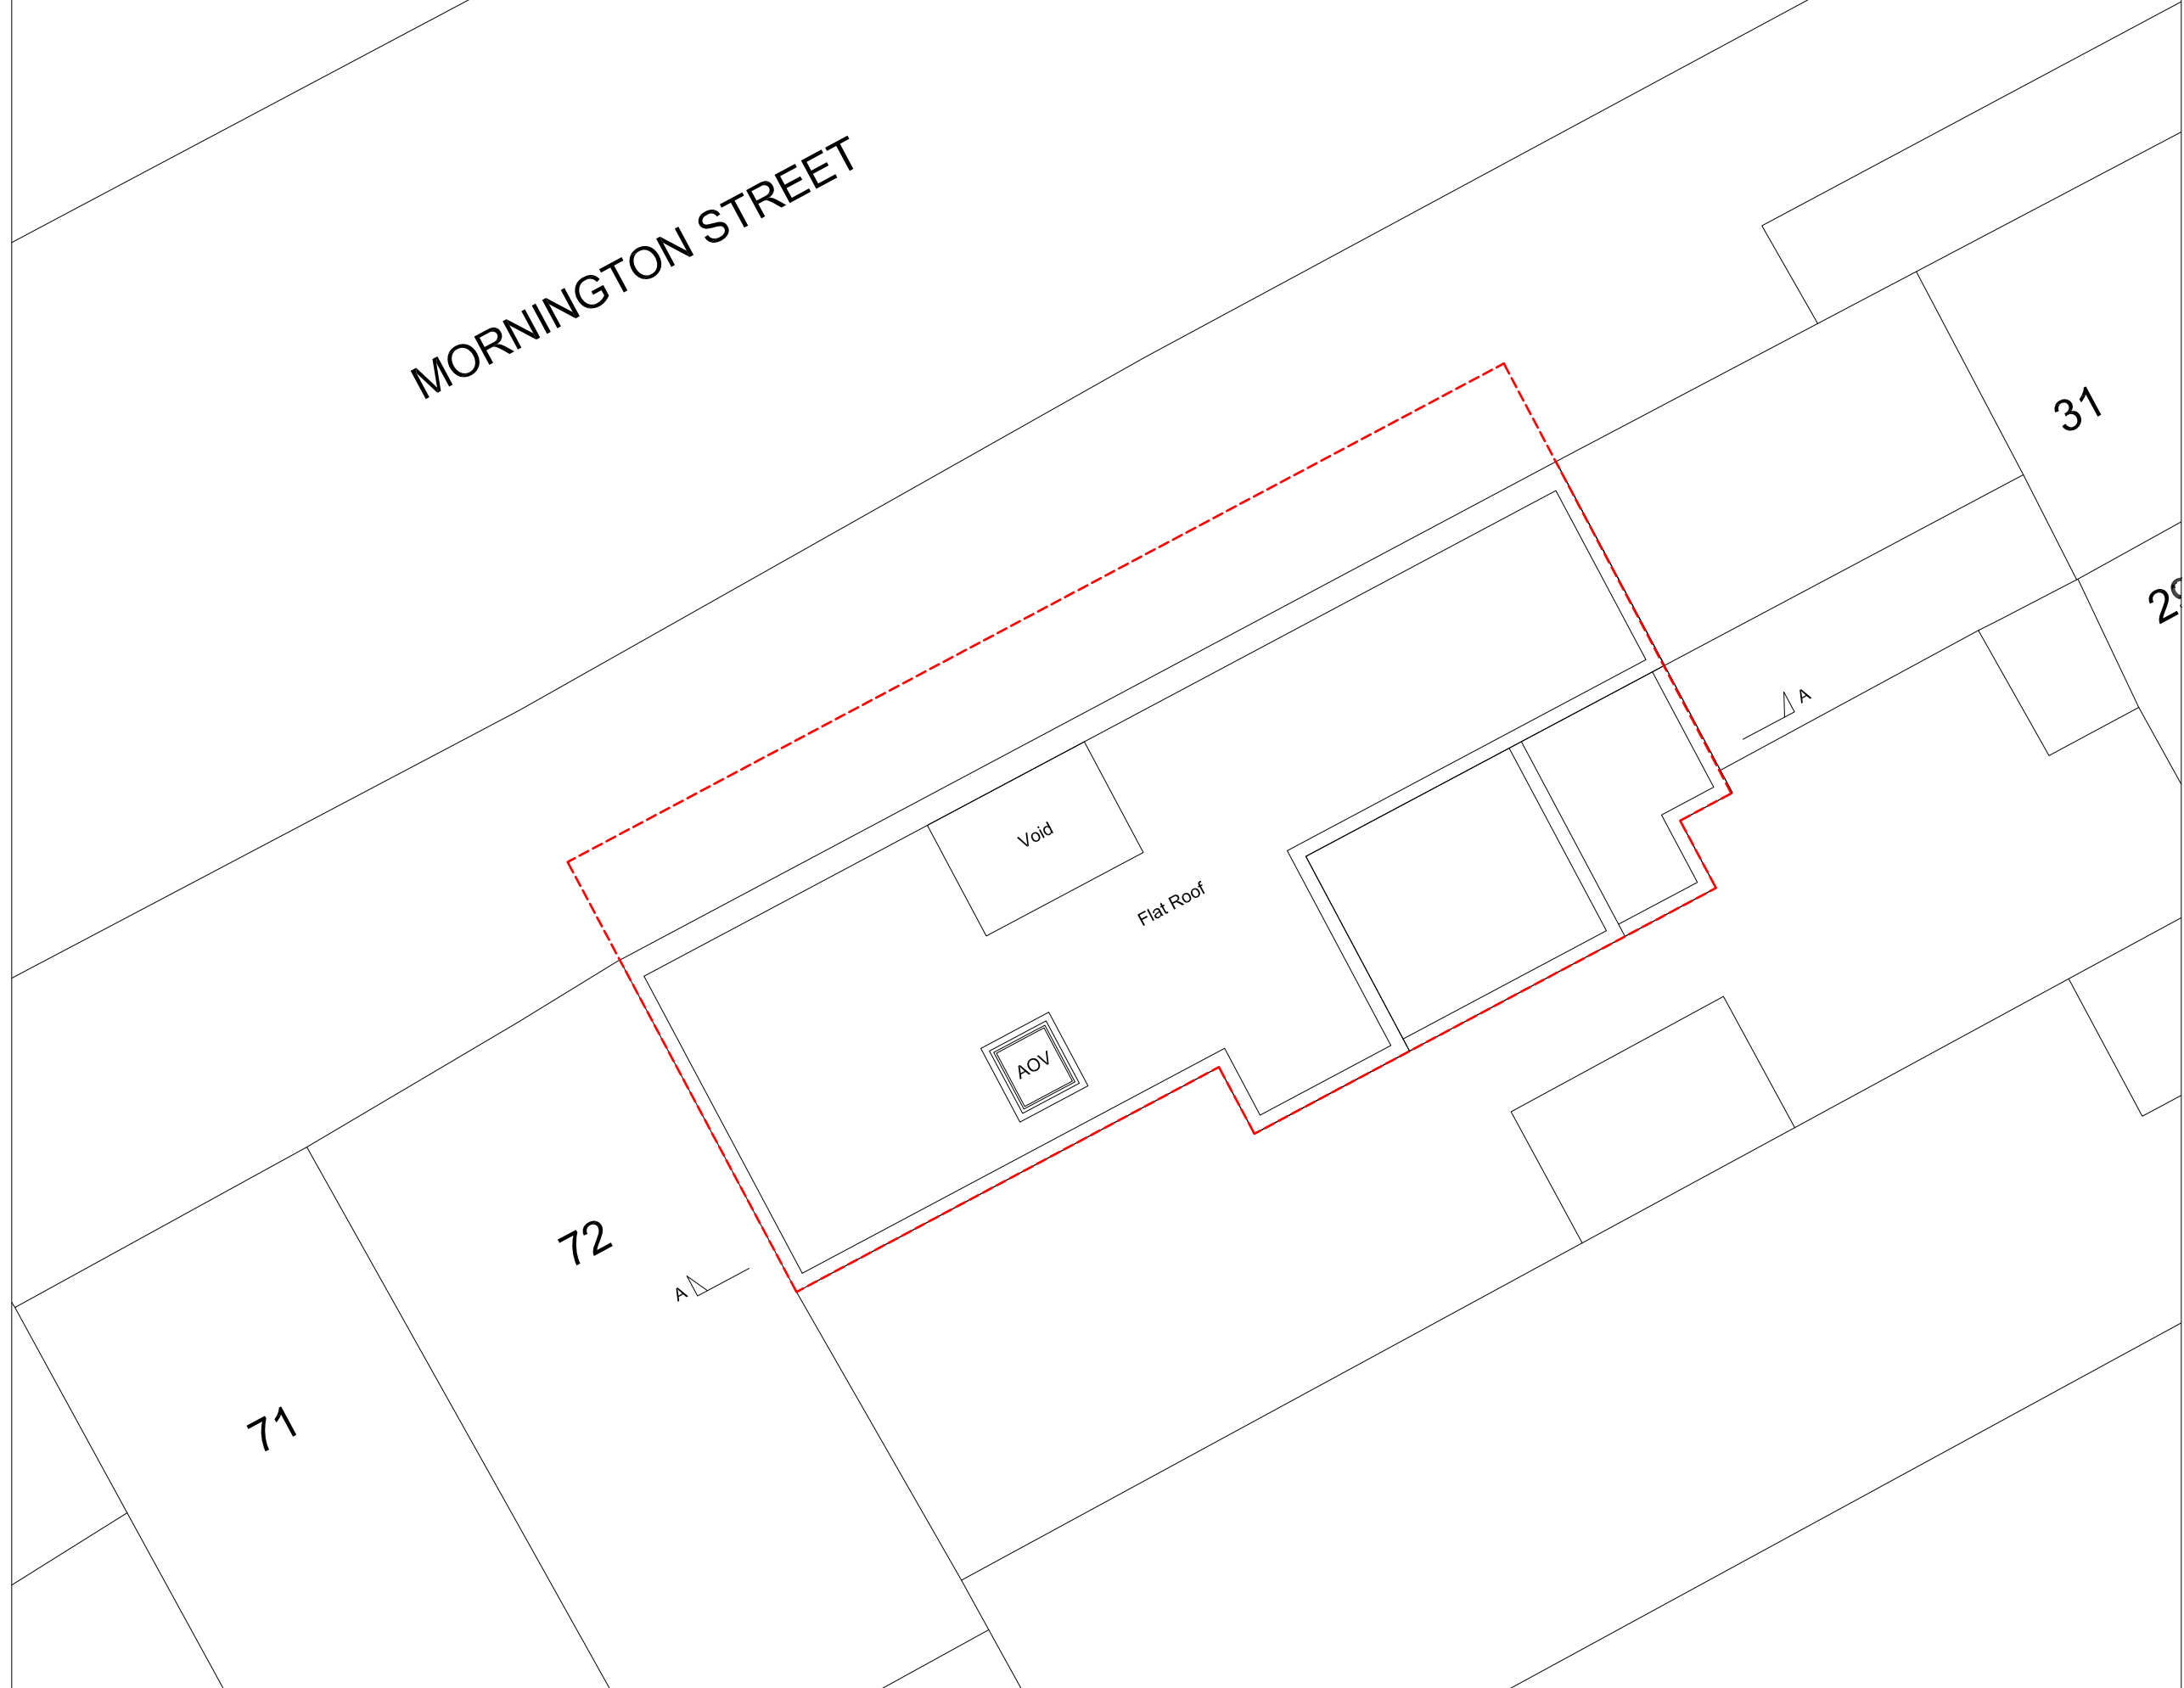

*	02/01/19	Issued
FORMER STUDIO		
E:info@formerstudio.com T:020 7206 2794		
Job title		
72 Mornington Street, London NW1 7QE		
Drawing title		
Proposed Roof Plan		
Scale	Date	
1:100 @ A3	02/01/2019	
Drawing No.	Rev. No.	
PP-108	*	

This drawing has been prepared by Former Studio and the data contained herein may be used or reproduced only with Former Studio's approval.



- TRADITIONAL STUCCO DETAILING, WHITE TO MATCH EXISTING
- FACING BRICKWORK TO MATCH EXISTING
- ALL PROPOSED WINDOWS ALUMINIUM FRAMED, POWDERCOATED WHITE
- TRADITIONAL METAL RAILING, PAINTED BLACK TO MATCH ADJACENT
- PROPOSED PLANTERS, BRICKWORK TO MATCH EXISTING

A	07/03/19	Revised
*	02/01/19	Issued

FORMER STUDIO
 E:info@formerstudio.com T:020 7206 2794

Job title
 72 Mornington Street, London NW1 7QE


Drawing title
 Proposed Front (North) Elevation

Scale
 1:100 @ A3


Date
 02/01/2019

Drawing No.
 PP-109

Rev. No.
 A

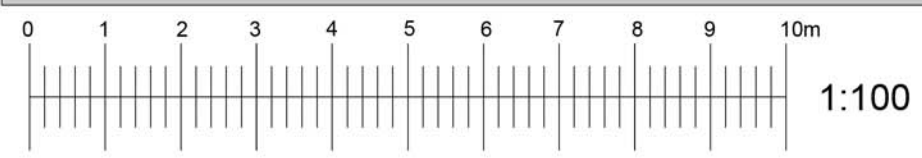

This drawing has been prepared by Former Studio and the data contained herein may be used or reproduced only with Former Studio's approval.

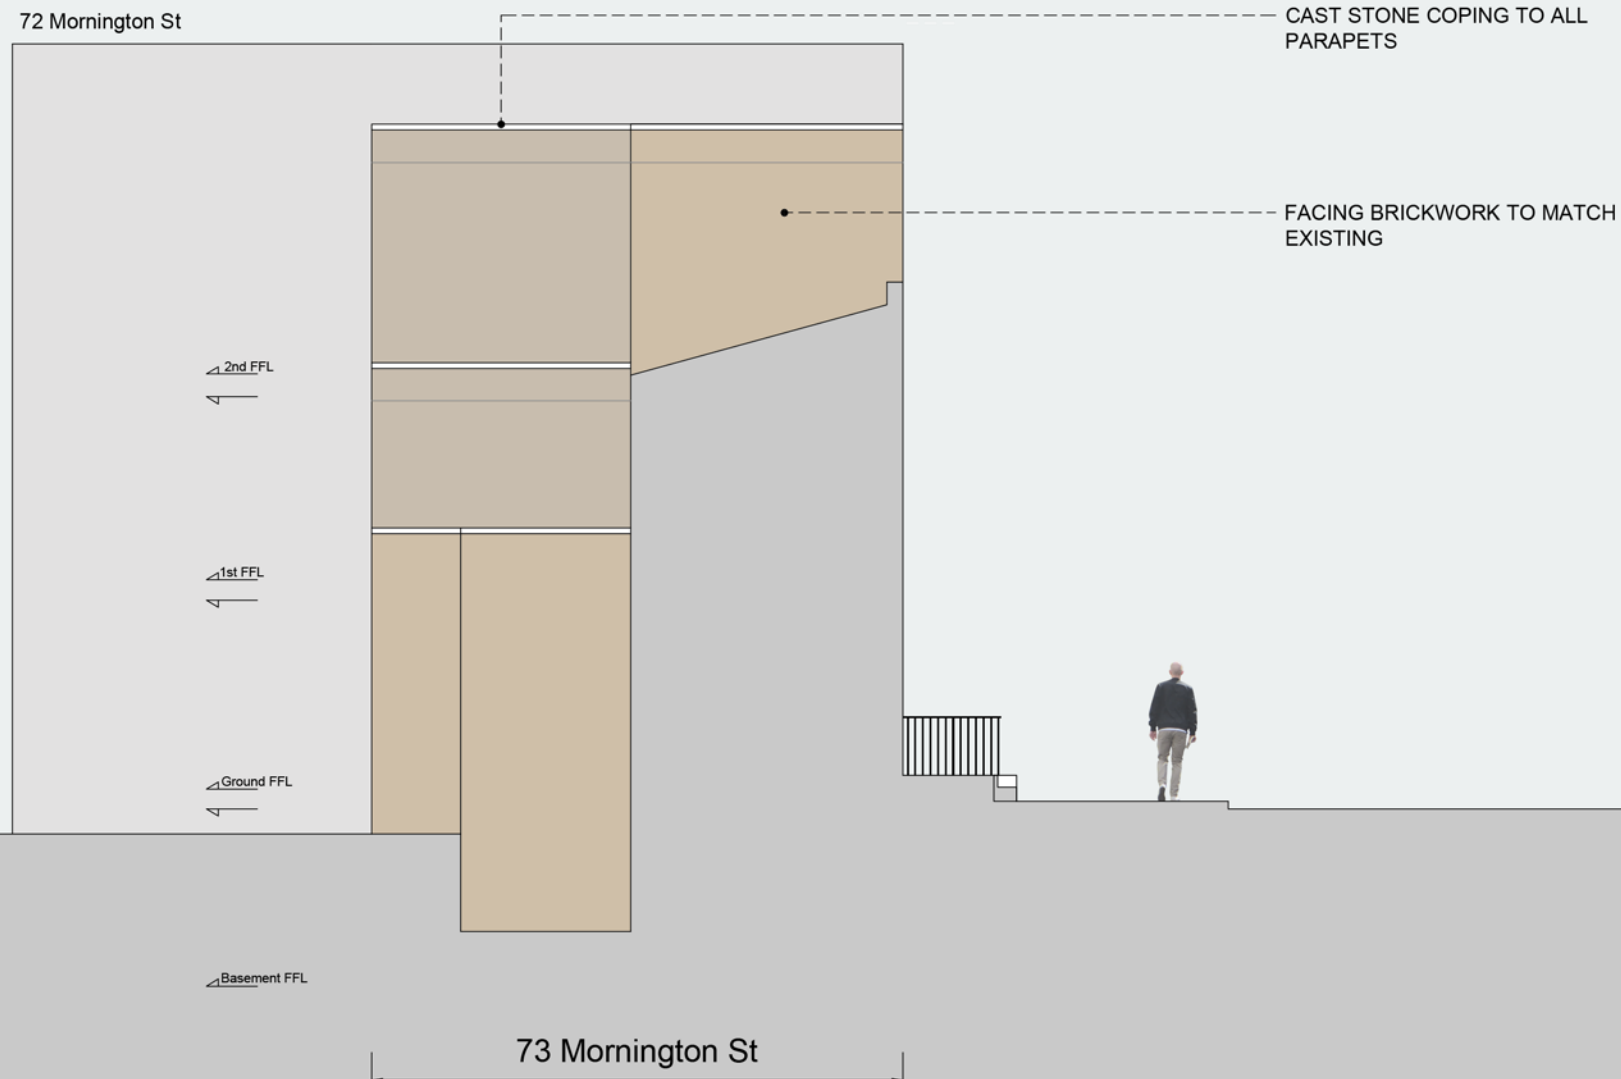

A	07/03/19	Revised
*	02/01/19	Issued

FORMER STUDIO
 E:info@formerstudio.com T:020 7206 2794

Job title
 72 Mornington Street, London NW1 7QE


Drawing title
 Proposed Side (East) Elevation

Scale
 1:100 @ A3


Date
 02/01/2019

Drawing No.
 PP-110

Rev. No.
 A

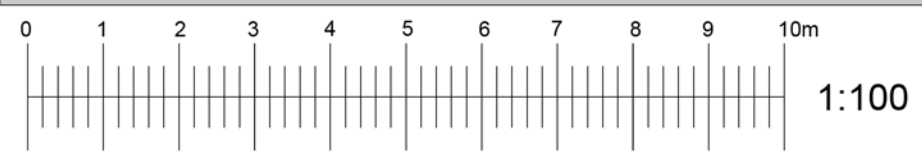

This drawing has been prepared by Former Studio and the data contained herein may be used or reproduced only with Former Studio's approval.

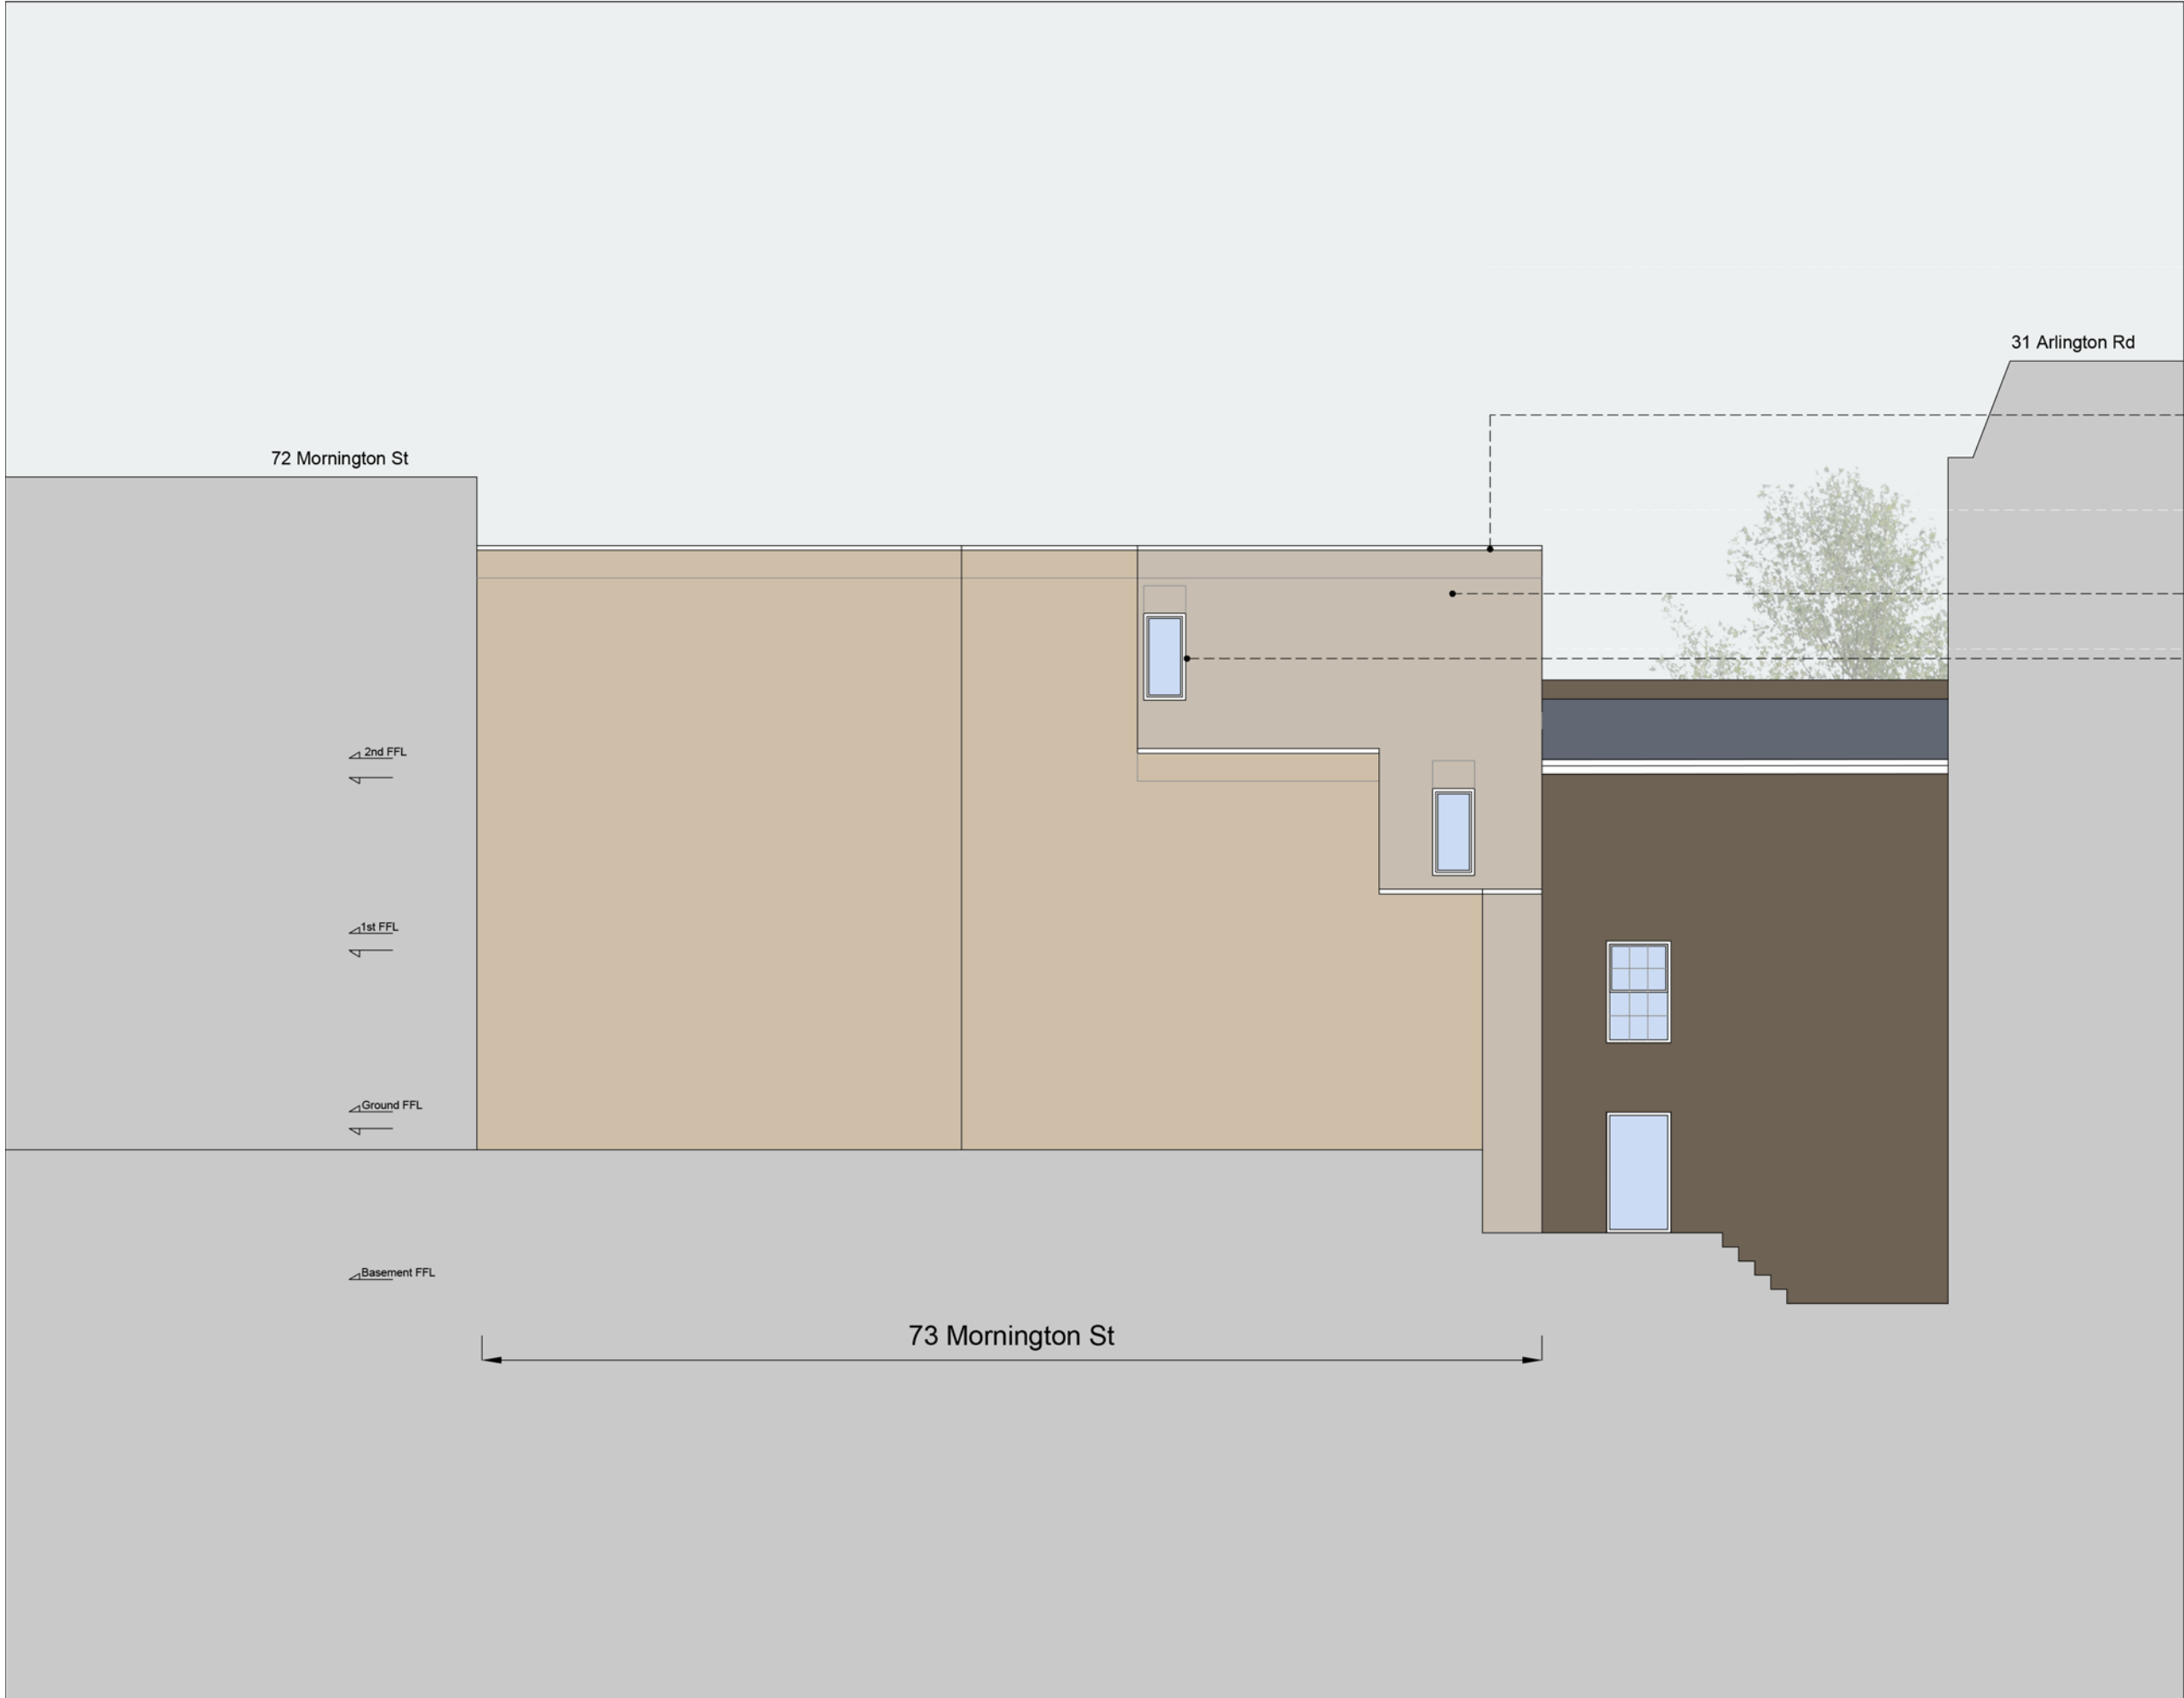

- CAST STONE COPING TO ALL PARAPETS
- FACING BRICKWORK TO MATCH EXISTING
- ALL PROPOSED WINDOWS ALUMINIUM FRAMED, POWDERCOATED WHITE

A	07/03/19	Revised
*	02/01/19	Issued

FORMER STUDIO
 E:info@formerstudio.com T:020 7206 2794

Job title
 72 Mornington Street, London NW1 7QE


Drawing title
 Proposed Rear (South) Elevation

Scale
 1:100 @ A3

Date
 02/01/2019

Drawing No.
 PP-111

Rev. No.
 A

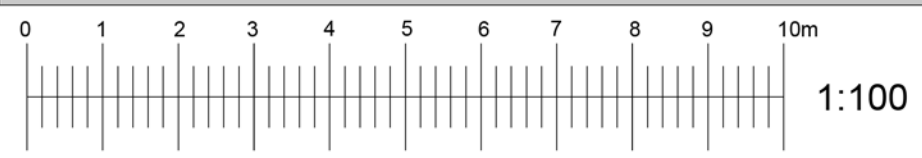

This drawing has been prepared by Former Studio and the data contained herein may be used or reproduced only with Former Studio's approval.



A	07/03/19	Revised
*	02/01/19	Issued

FORMER STUDIO
E:info@formerstudio.com T:020 7206 2794

Job title
72 Mornington Street, London NW1 7QE

Drawing title
Proposed Section AA

Scale
1:100 @ A3

Date
02/01/2019

Drawing No.
PP-112

Rev. No.
A

