




Proposed Delivery Area - Ground Floor
SCALE 1:50@A1

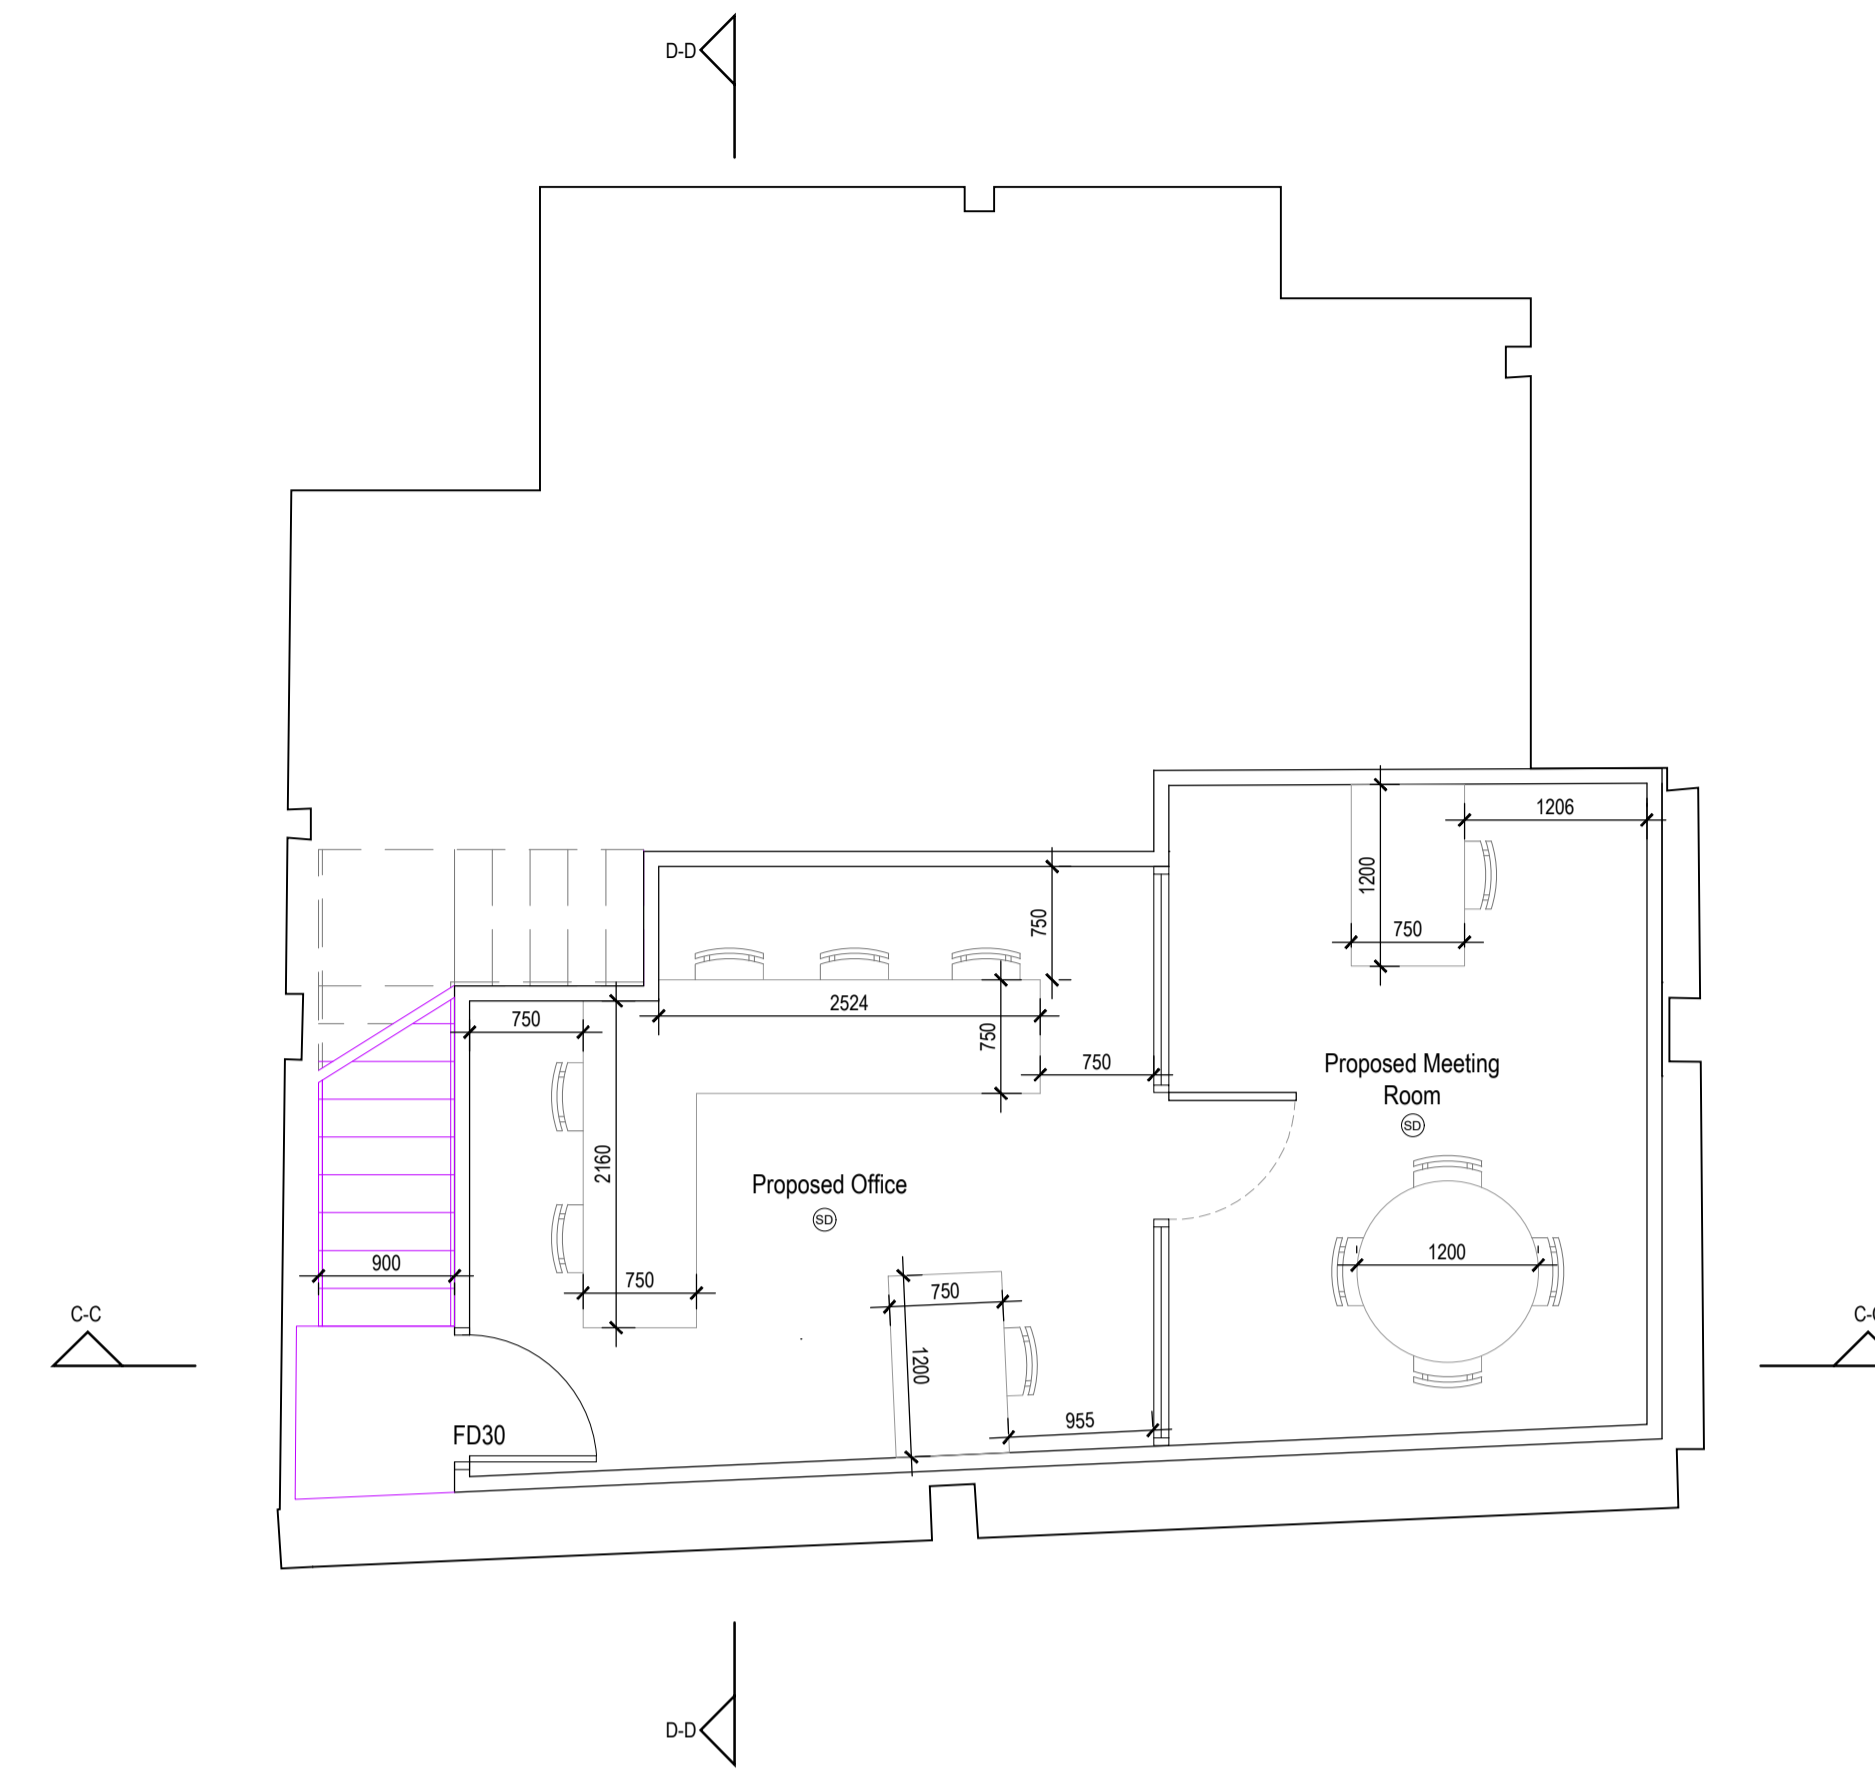

Proposed Delivery Area - Mezzanine Floor
SCALE 1:50@A1

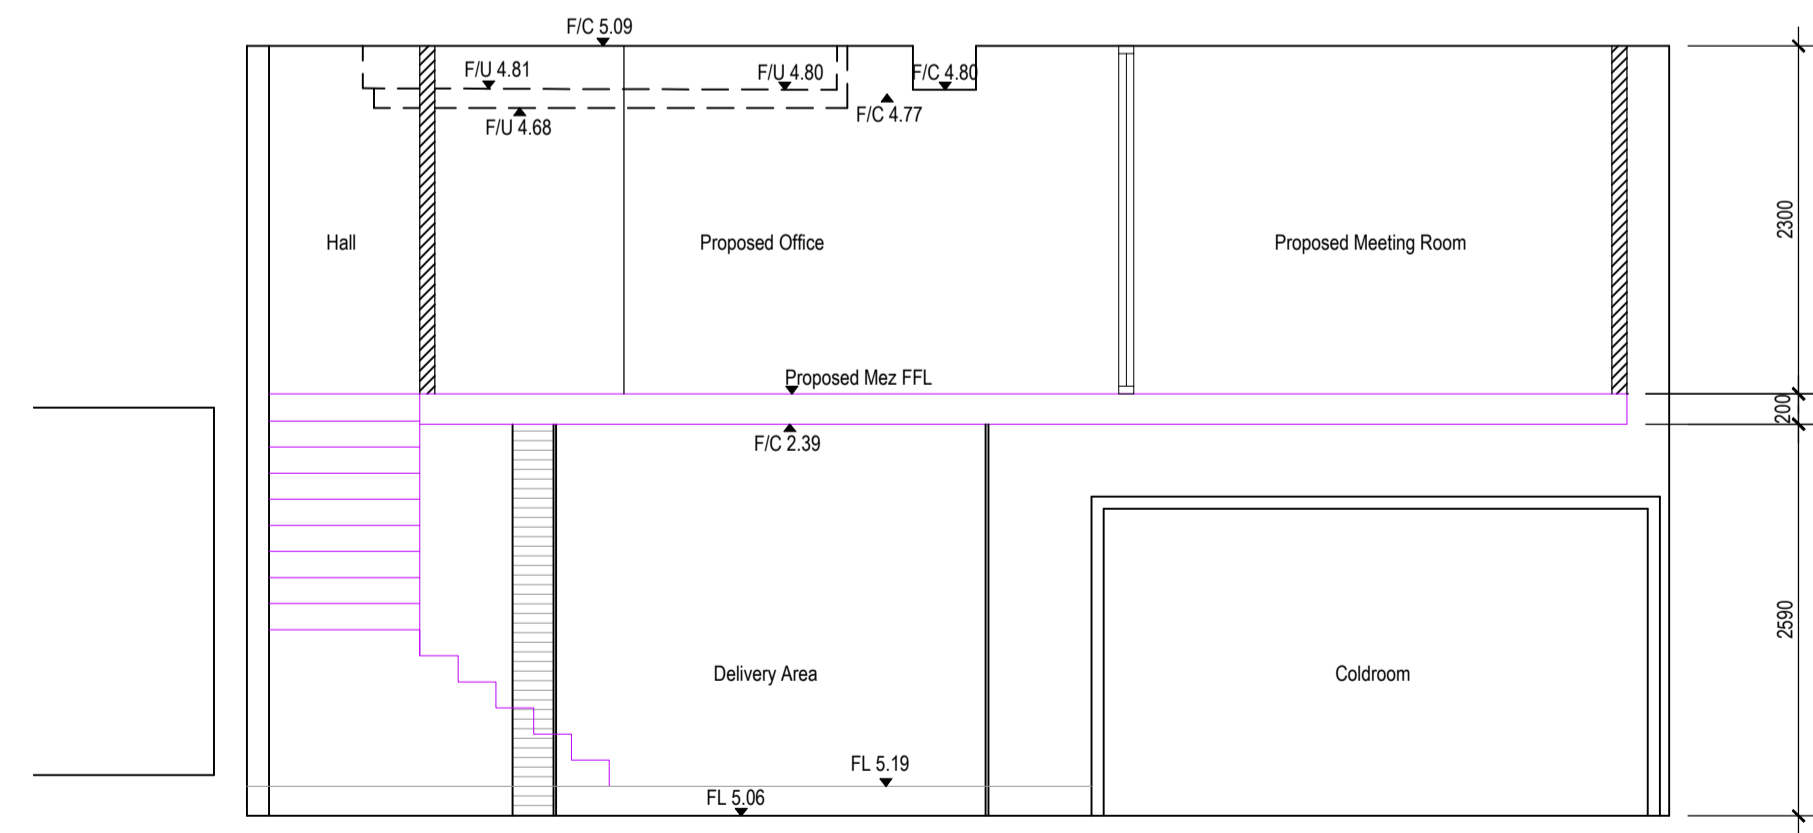


Proposed Section C-C
SCALE 1:50@A1

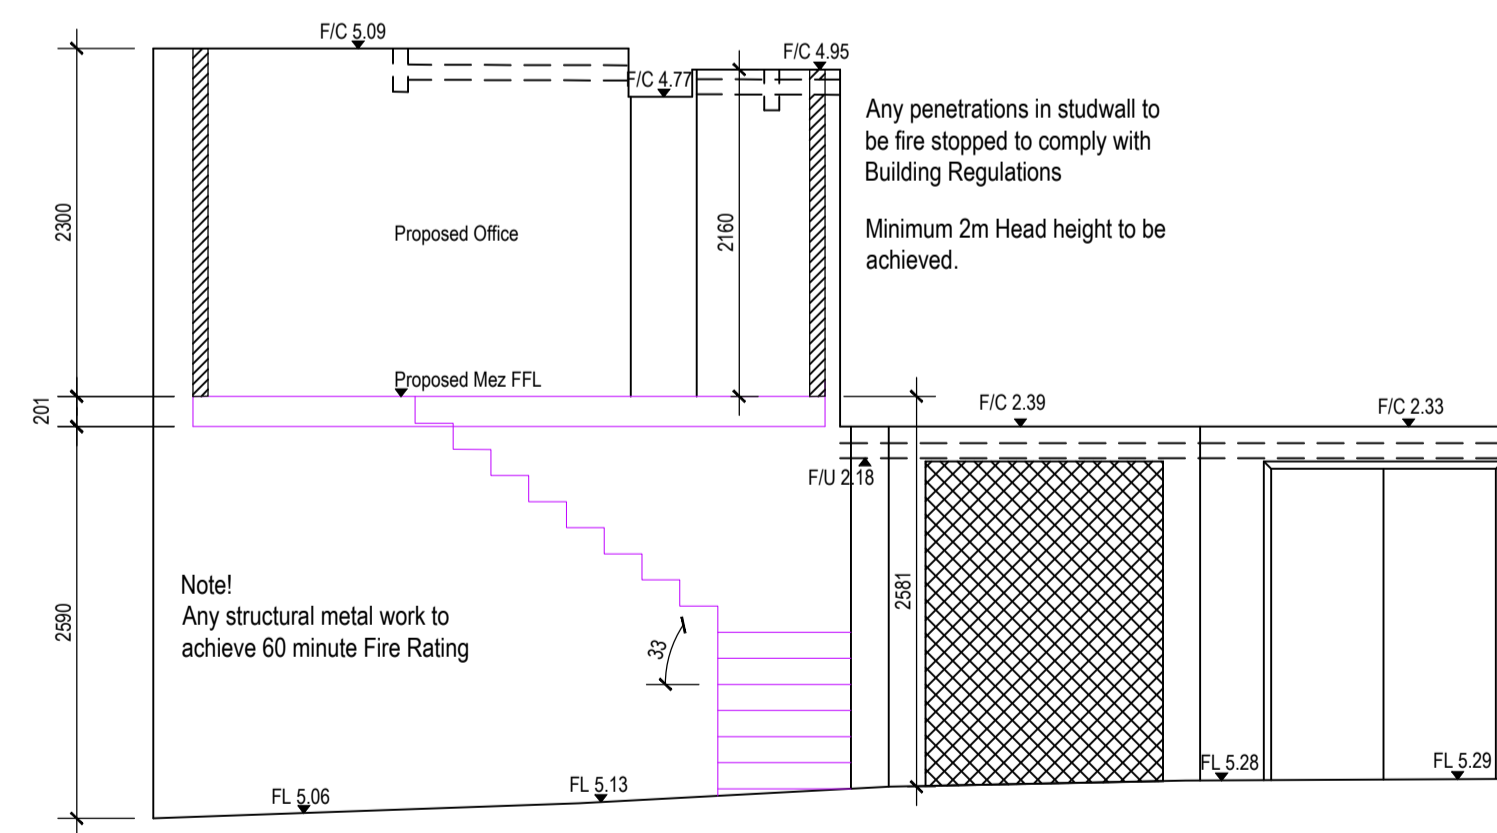

Proposed Section D-D
SCALE 1:50@A1



Proposed Rear Elevation
SCALE 1:100@A1

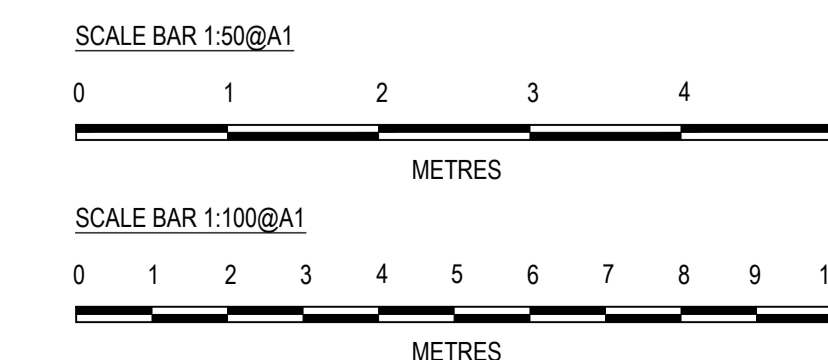

PLANNING

REVISION	DATE	VARIATION



WWW.ASPIRE-AS.CO.UK
UNIT 3, FOXHILLS FARM BUSINESS CENTRE
LONGCROSS ROAD
CHERTSEY
KT16 0DN
TEL: 01932 988520

Project ROSEWOOD HOTEL, 252 HIGH HOLBORN, LONDON WC1V 7EN		
Title PROPOSED PLANS AND SECTIONS		
Drawn By DH	Checked ASPIRE	Date OCT 18
Drawing Number 1093-111	Revision B	Scale VARIES@A1
Client -		