

FOR APPROVAL

revisions PLANNING 11.03.19 notes

© Crown copyright and database rights 2019 OS 100035409  
 Reproduction in whole or in part is prohibited  
 without the permission of Ordnance Survey.

client	Sarah + Ian Brungs	
scale	1:1250 at A3	
project	49 Flask Walk	
drawing title	Location Plan	
drawing no	1802_PL_010	rev
		-

Copyright STUDIOCARVER Ltd. Registered Office: 37 Alfred Place, London WC1E 7DP  
 Registered in England and Wales No. 7666682  
 No implied license exists. This drawing should not be used to calculate areas for the purpose of valuations. All dimensions to be checked on site by contractor and such dimensions to be their responsibility. When in doubt ask.  
 All work must comply with relevant British Standards and Building Regulation requirements. Drawing errors and omissions to be reported to architect immediately.

**STUDIOCARVER**  
 37 Alfred Place  
 London WC1E 7DP  
 T: 020 7096 1257  
 E: mail@studiocarver.co.uk  
 W: www.studiocarver.co.uk

revisions


PLANNING

11.03.19

scale



notes

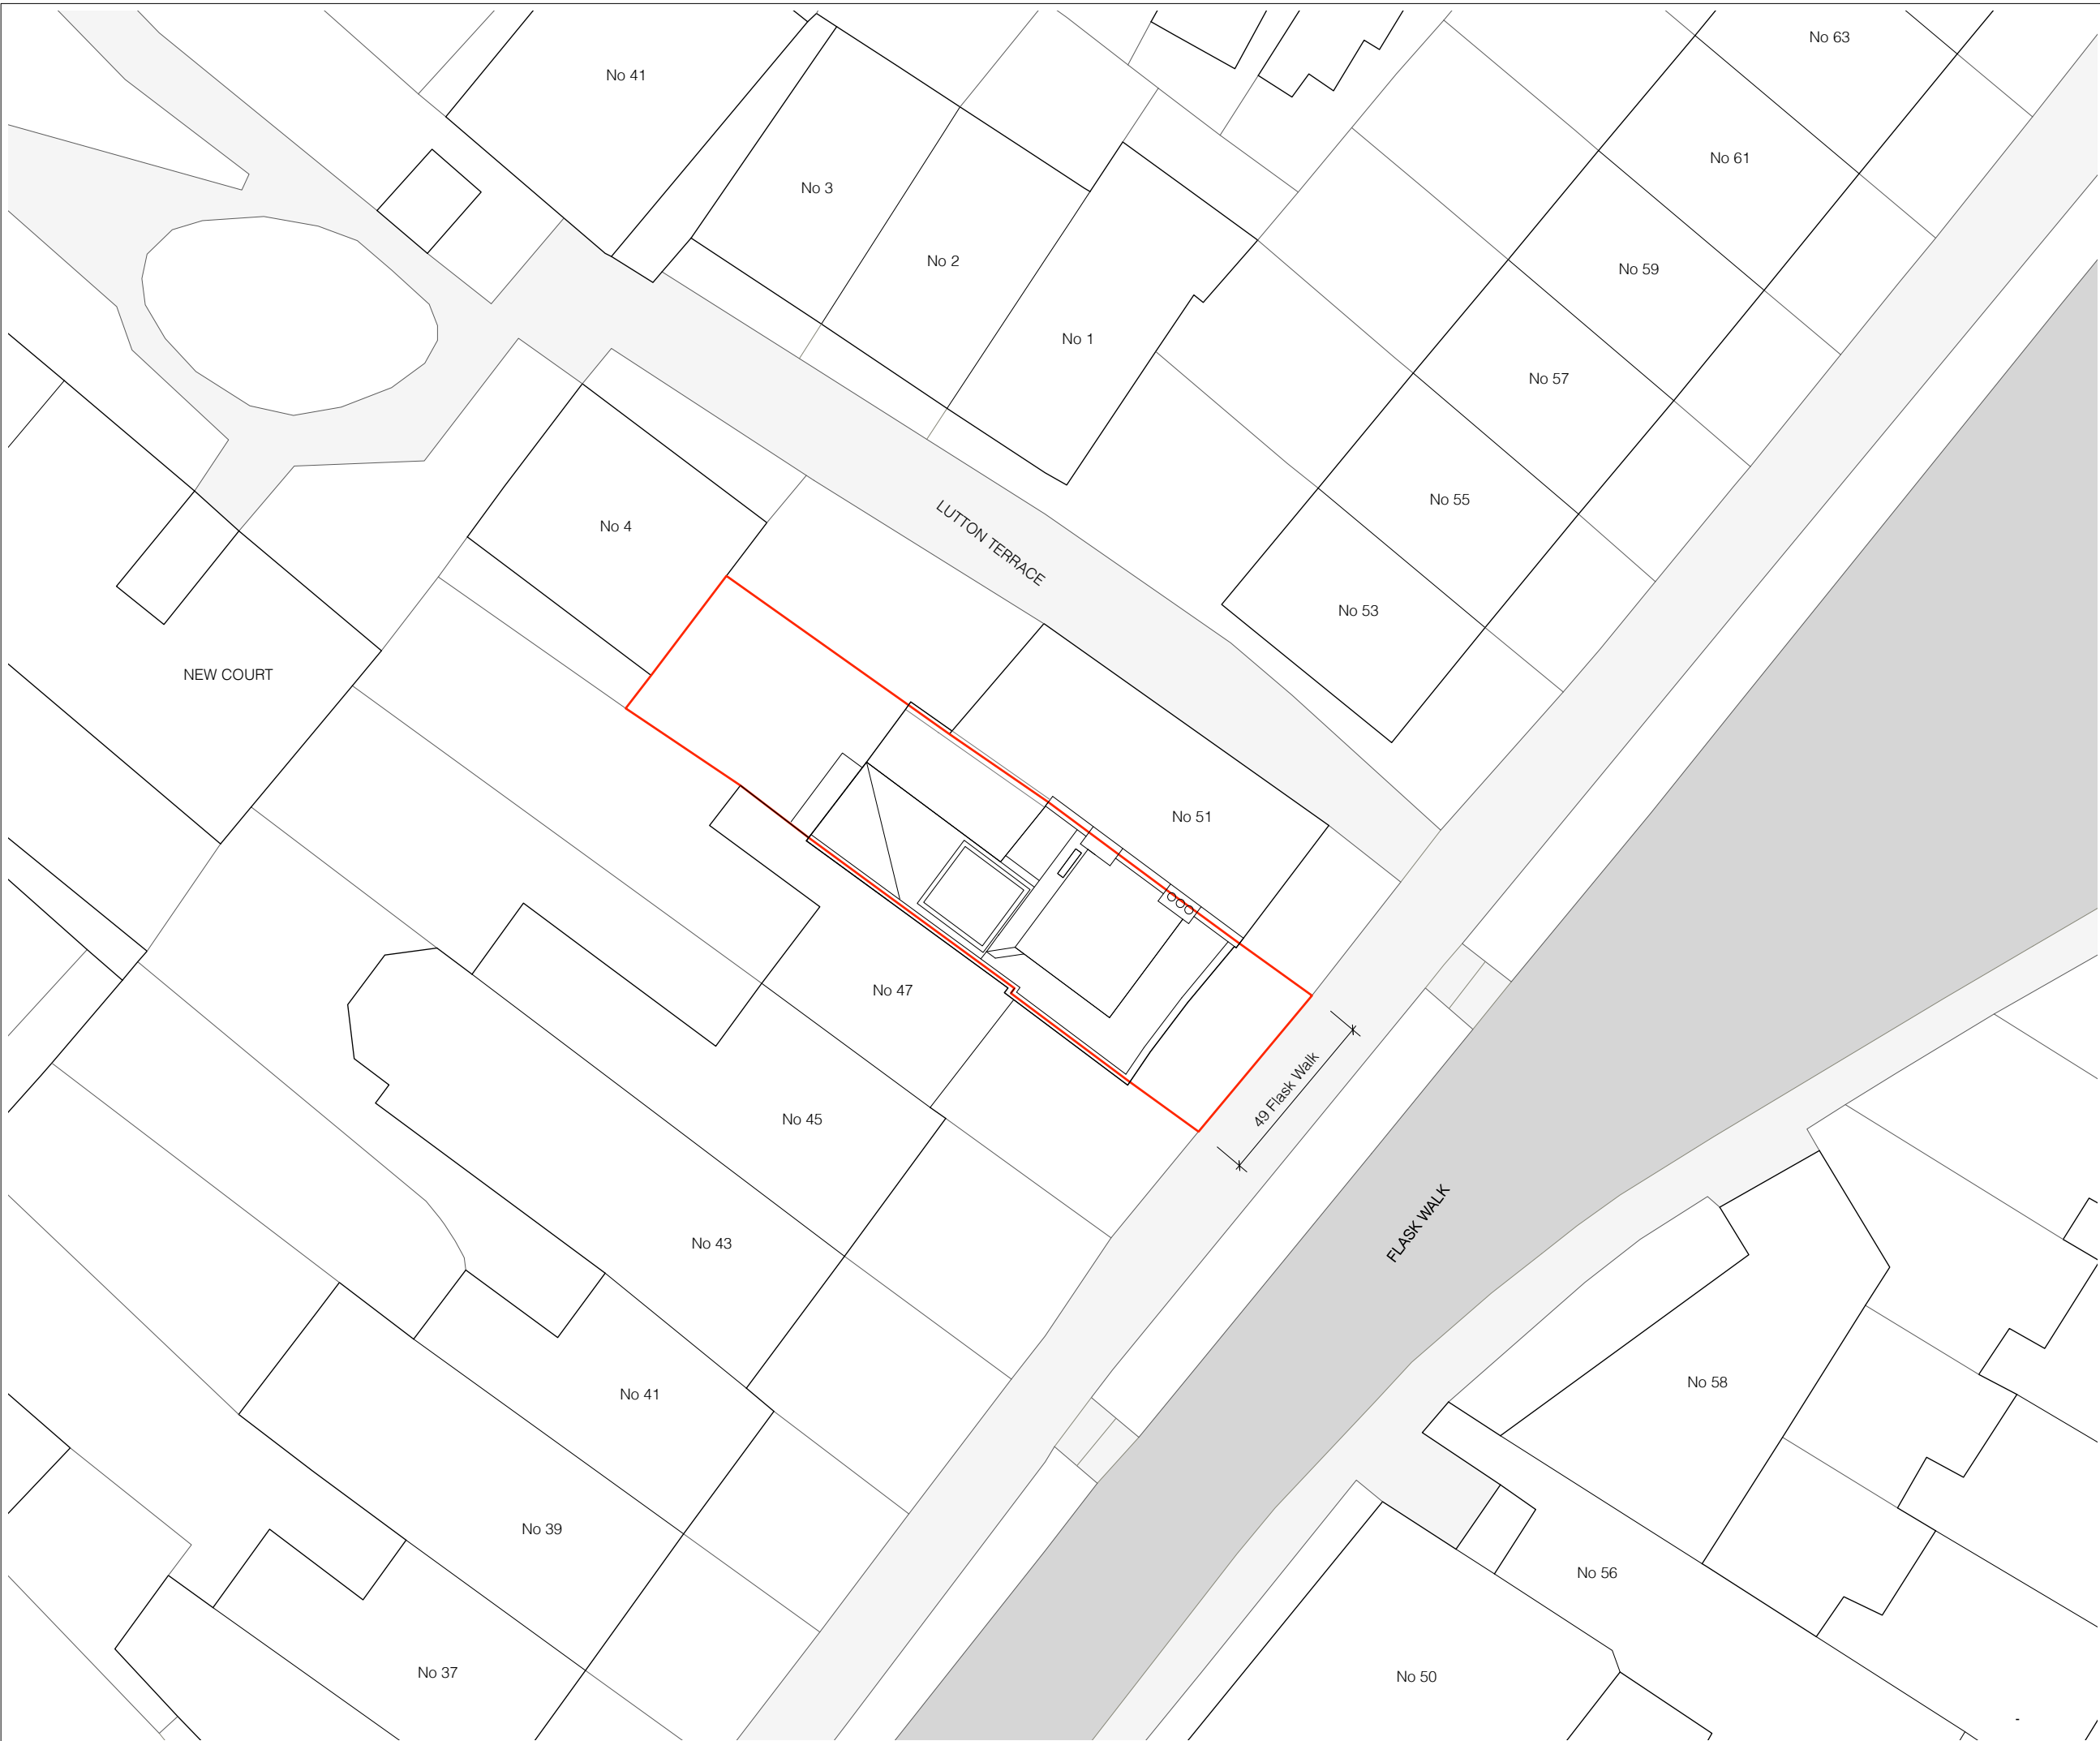

# FOR APPROVAL

client

Sarah + Ian Brungs

scale

1:200 at A3

project

49 Flask Walk

drawing title

Proposed Site Plan

drawing no

1802\_PL\_020

rev

**STUDIOCARVER**

37 Alfred Place  
London WC1E 7DP

T: 020 7096 1257  
E: mail@studiocarver.co.uk  
W: www.studiocarver.co.uk

revisions


PLANNING

11.03.19


scale



notes

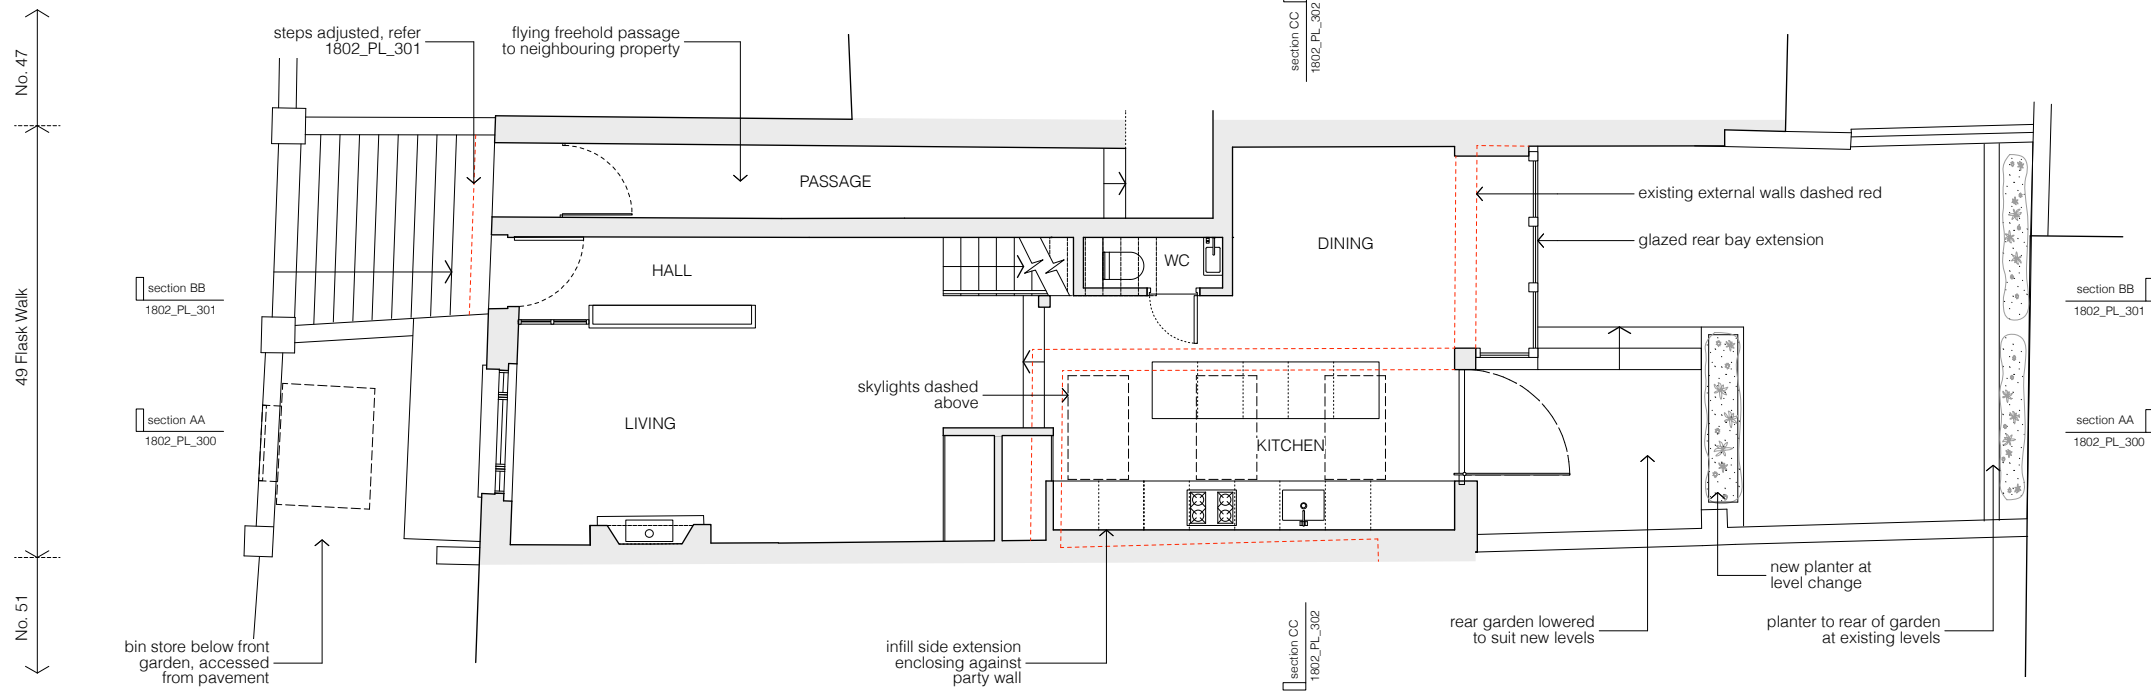

Proposed Ground Floor Plan

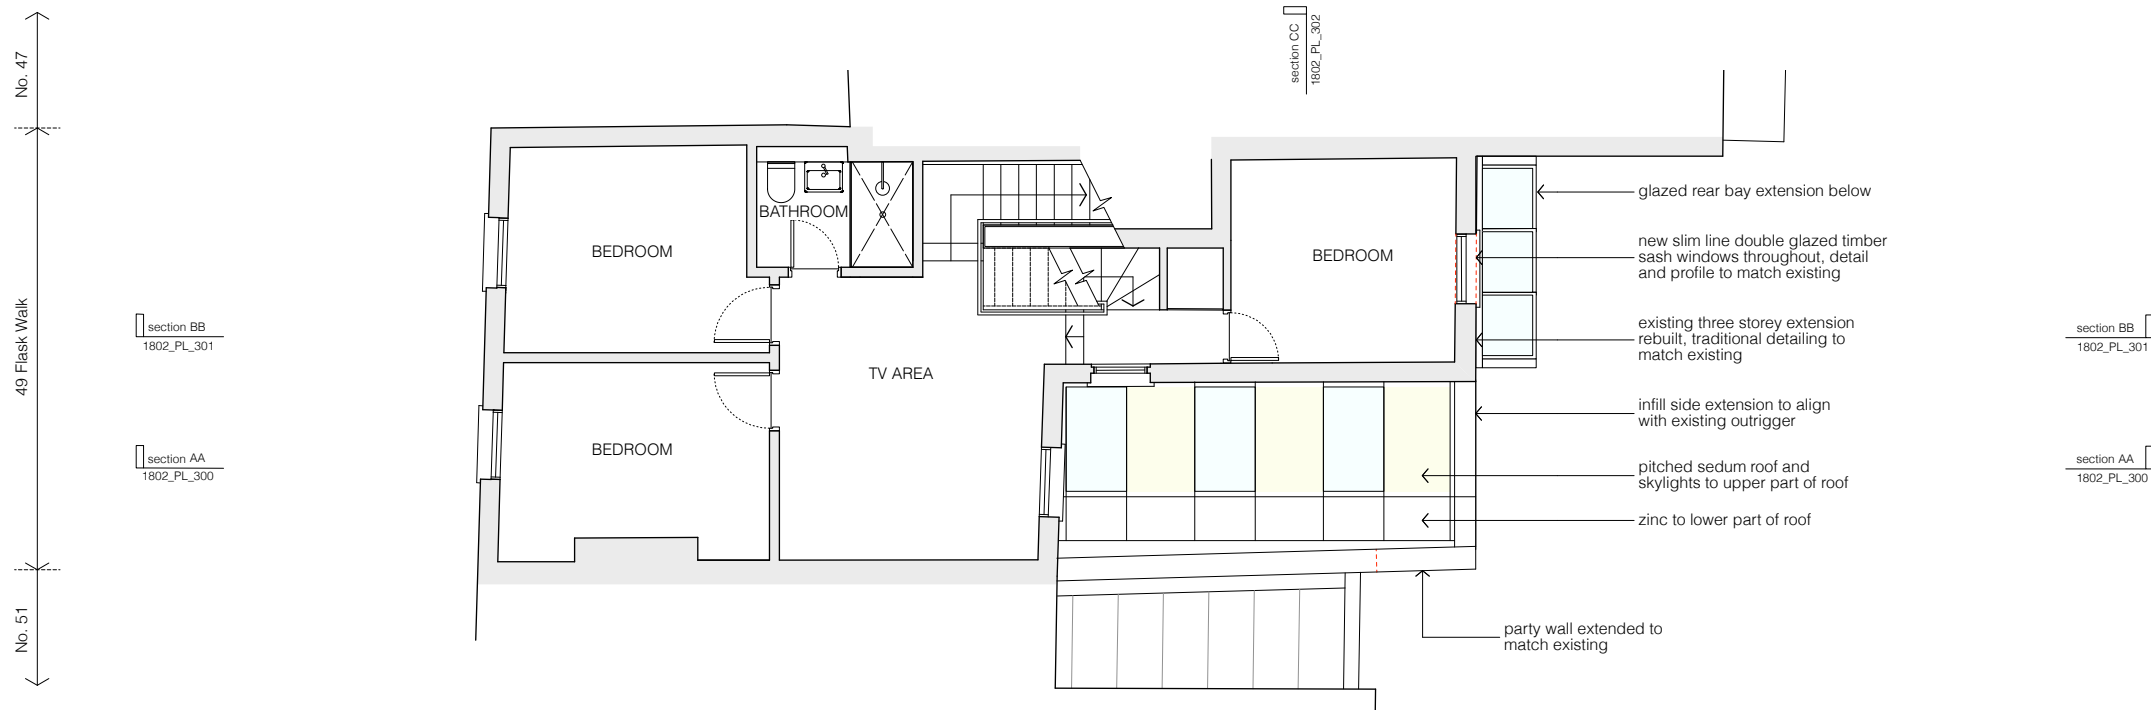

Proposed First Floor Plan

FOR APPROVAL

client

Sarah + Ian Brungs

scale

1:100 at A3

project

49 Flask Walk

drawing title

Proposed Ground + First Floor Plans

drawing no

1802\_PL\_100

rev

STUDIOCARVER

37 Alfred Place  
London WC1E 7DP

T: 020 7096 1257  
E: mail@studiocarver.co.uk  
W: www.studiocarver.co.uk

revisions

PLANNING


11.03.19

scale




notes

No. 47  
49 Flask Walk  
No. 51

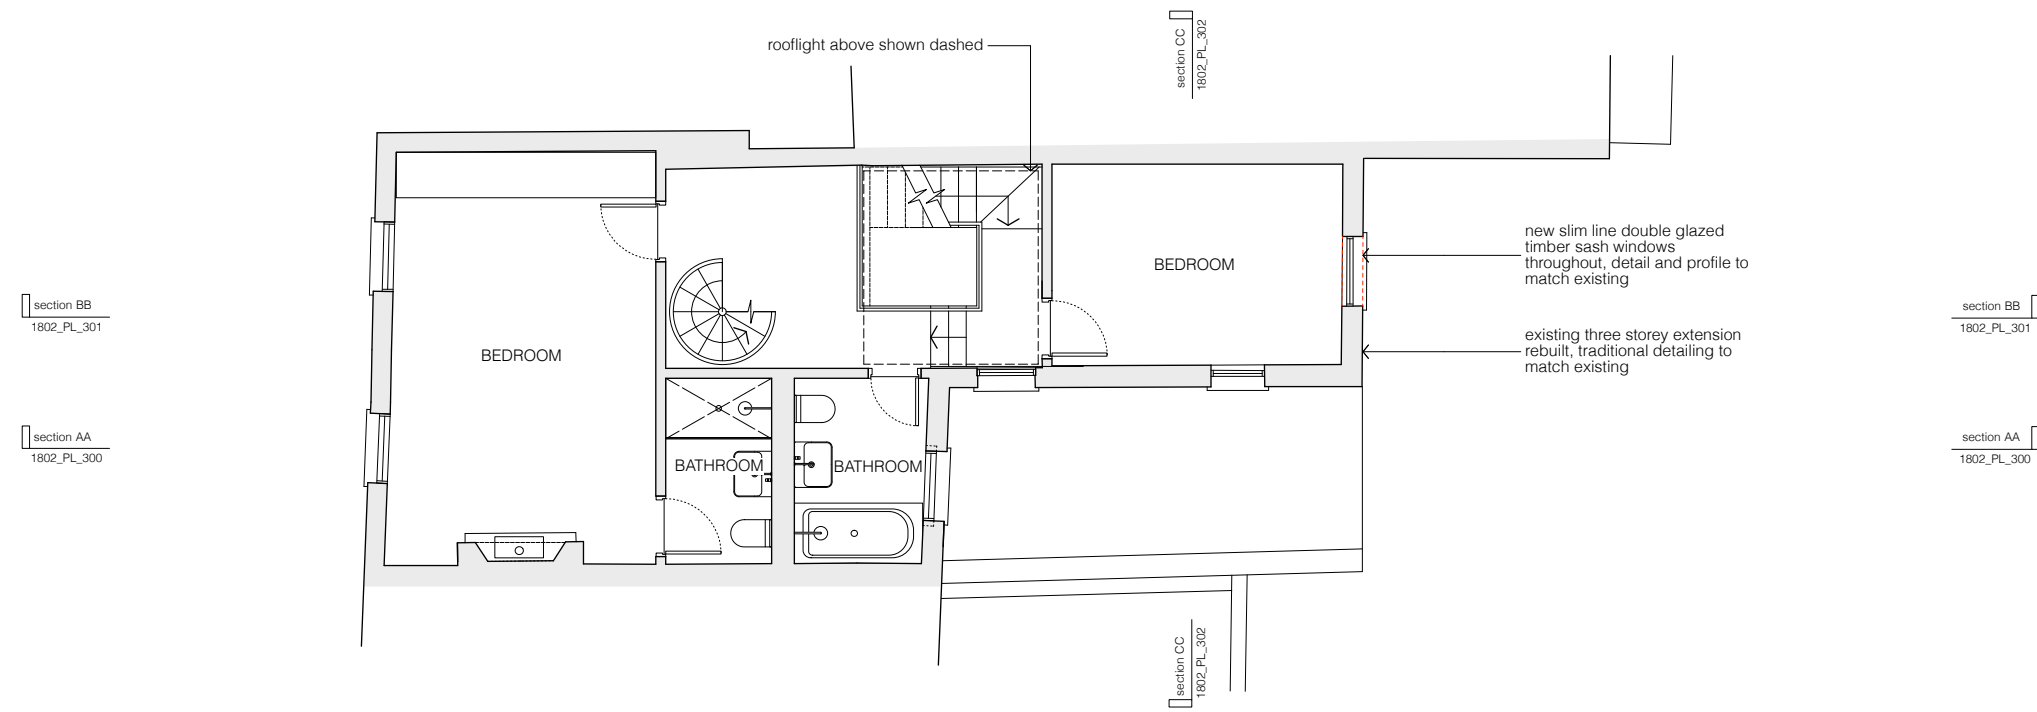

Proposed Second Floor Plan

No. 47  
49 Flask Walk  
No. 51

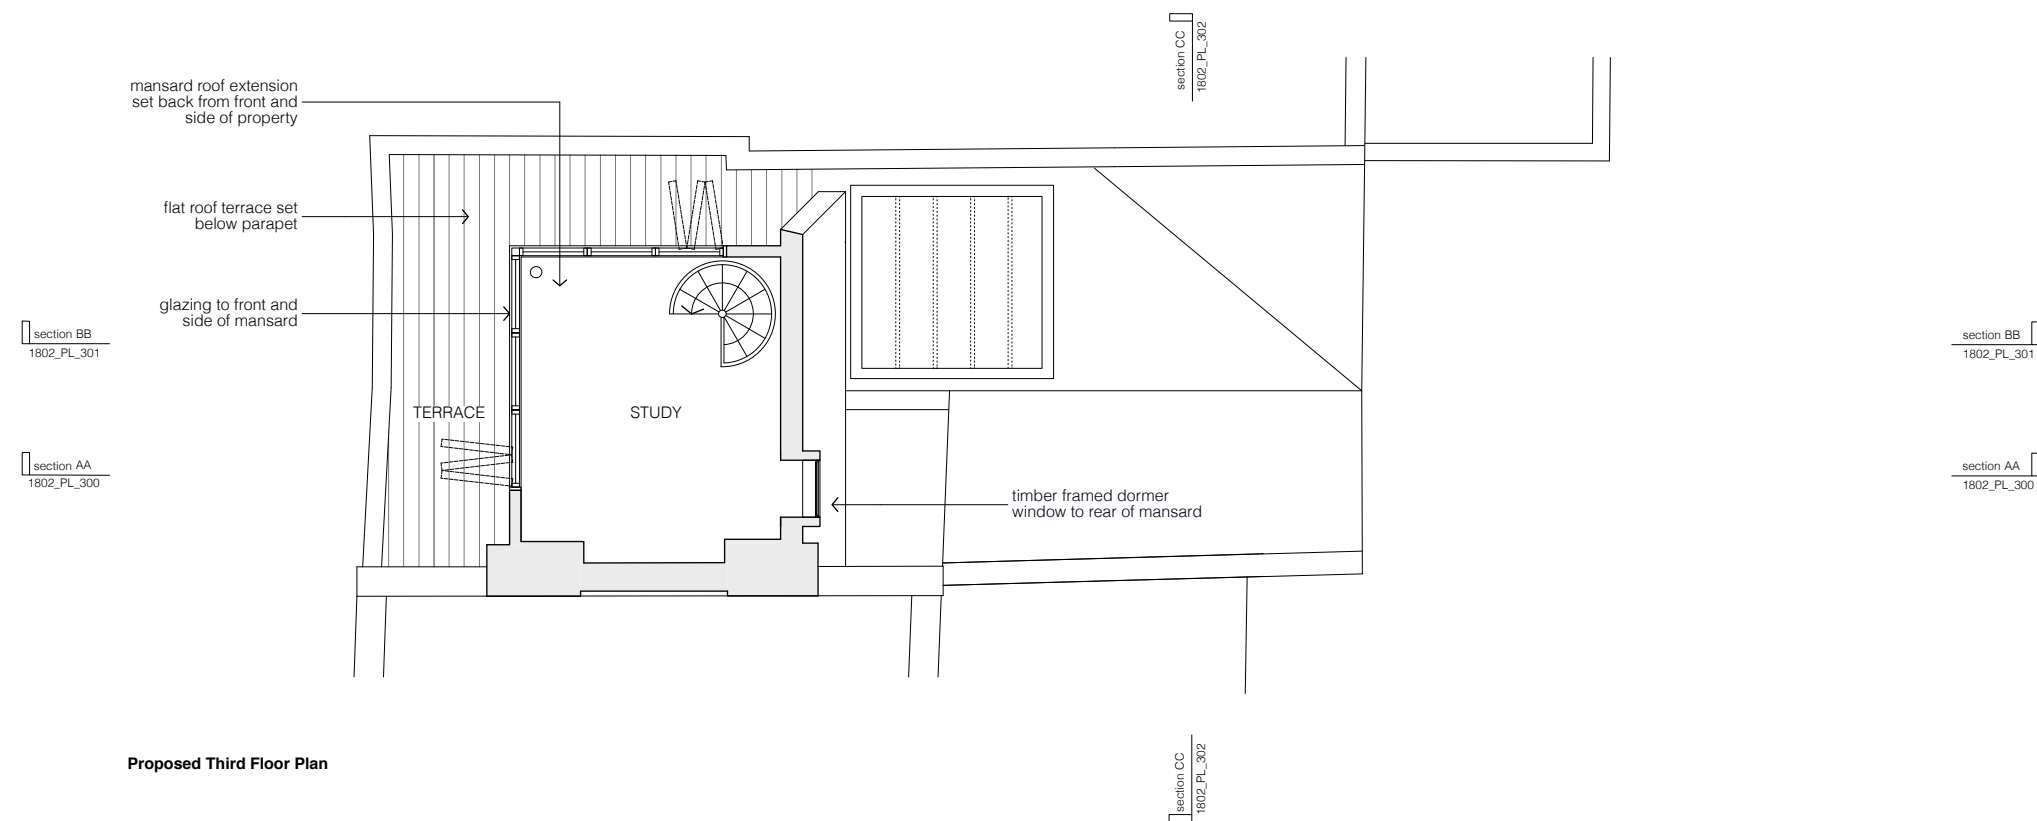

Proposed Third Floor Plan

FOR APPROVAL

client

Sarah + Ian Brungs

scale

1:100 at A3

project

49 Flask Walk

drawing title

Proposed Second + Third Floor Plans

drawing no

1802\_PL\_101

rev

**STUDIOCARVER**

37 Alfred Place  
London WC1E 7DP

T: 020 7096 1257  
E: mail@studiocarver.co.uk  
W: www.studiocarver.co.uk

revisions


-- PLANNING

11.03.19

scale



notes

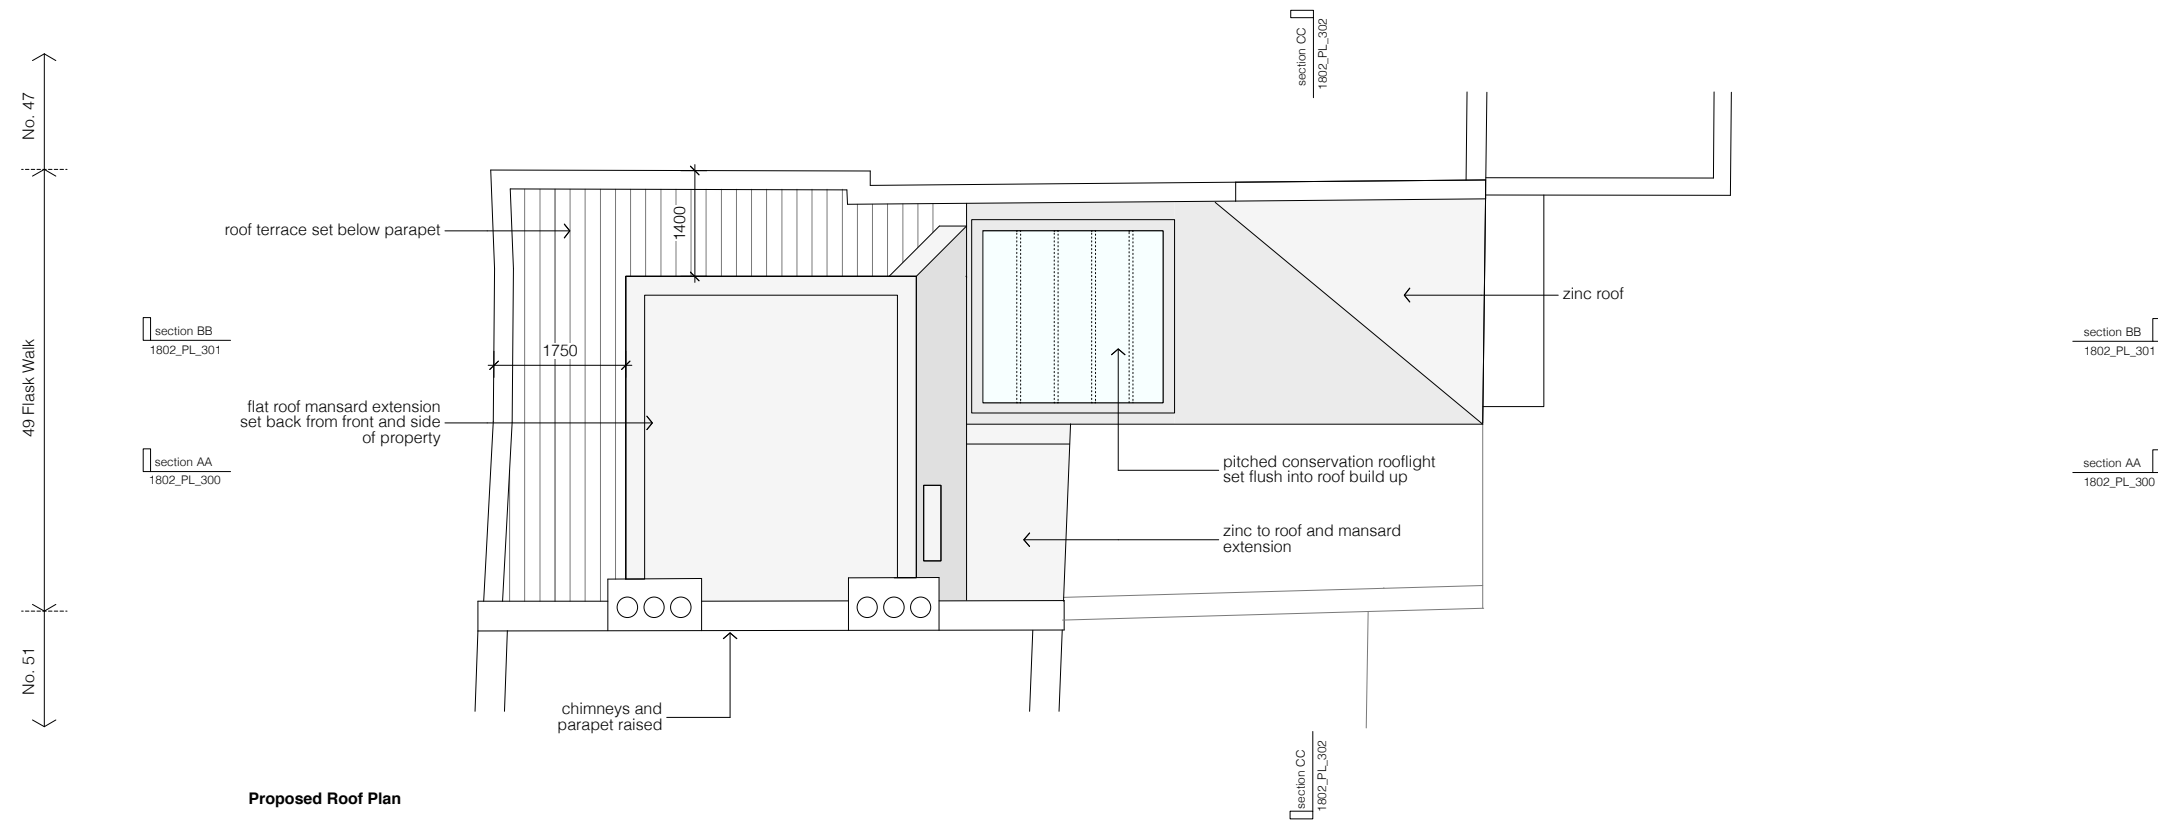

Proposed Roof Plan

# FOR APPROVAL

client

Sarah + Ian Brungs

scale

1:100 at A3

project

49 Flask Walk

drawing title

Proposed Roof Plan

drawing no


1802\_PL\_102

rev


**STUDIOCARVER**

37 Alfred Place  
London WC1E 7DP

T: 020 7096 1257  
E: mail@studiocarver.co.uk  
W: www.studiocarver.co.uk

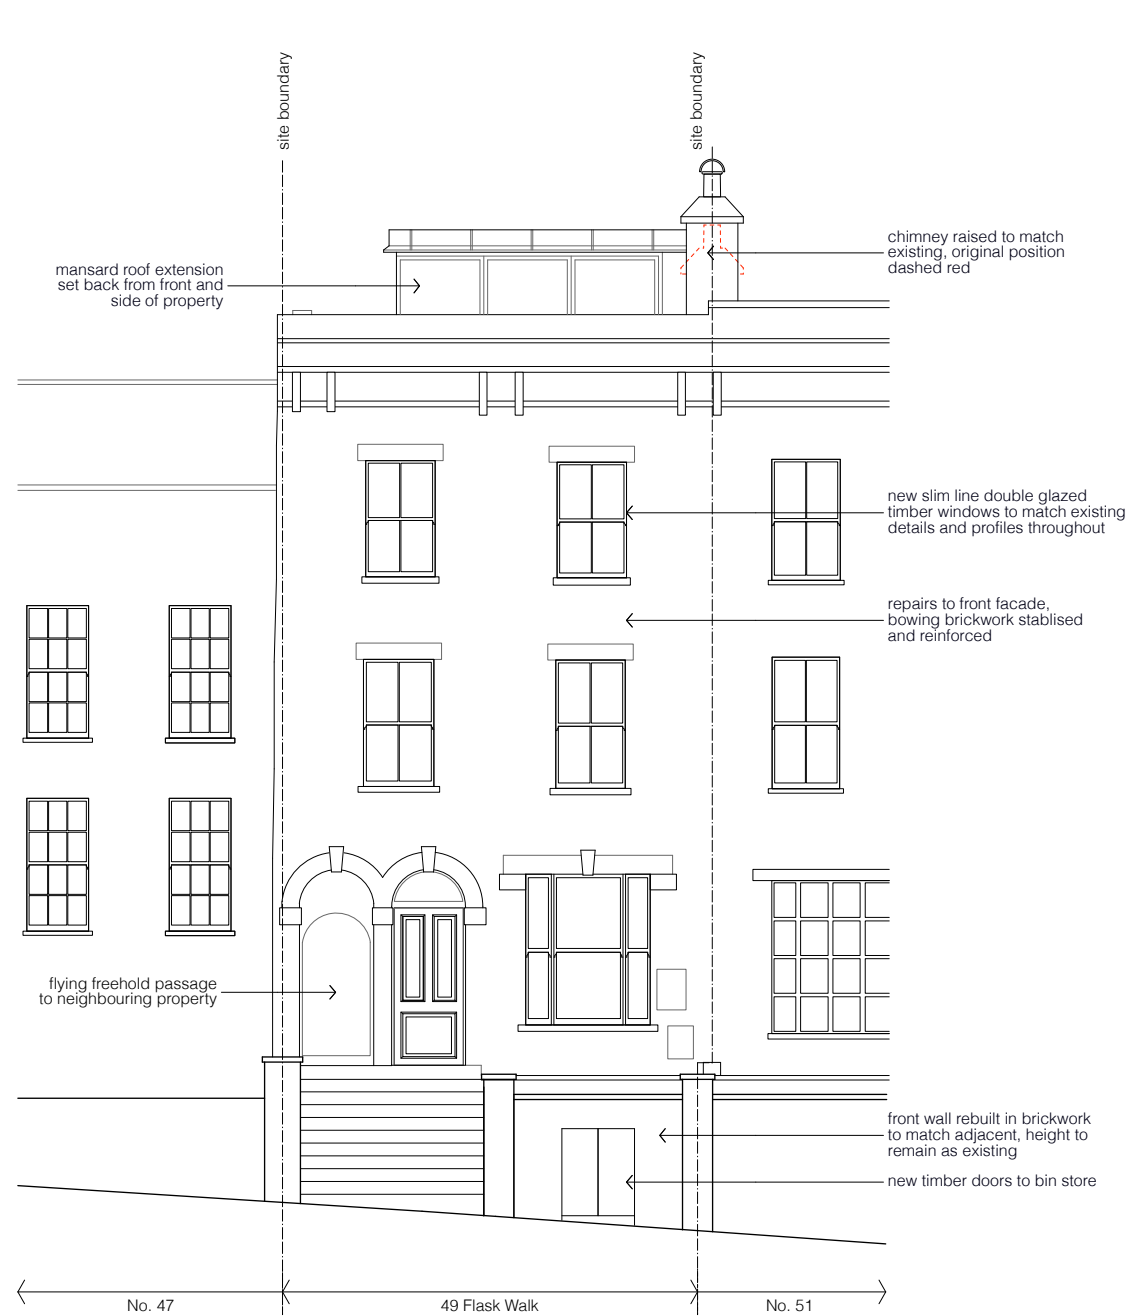


Proposed Front Elevation

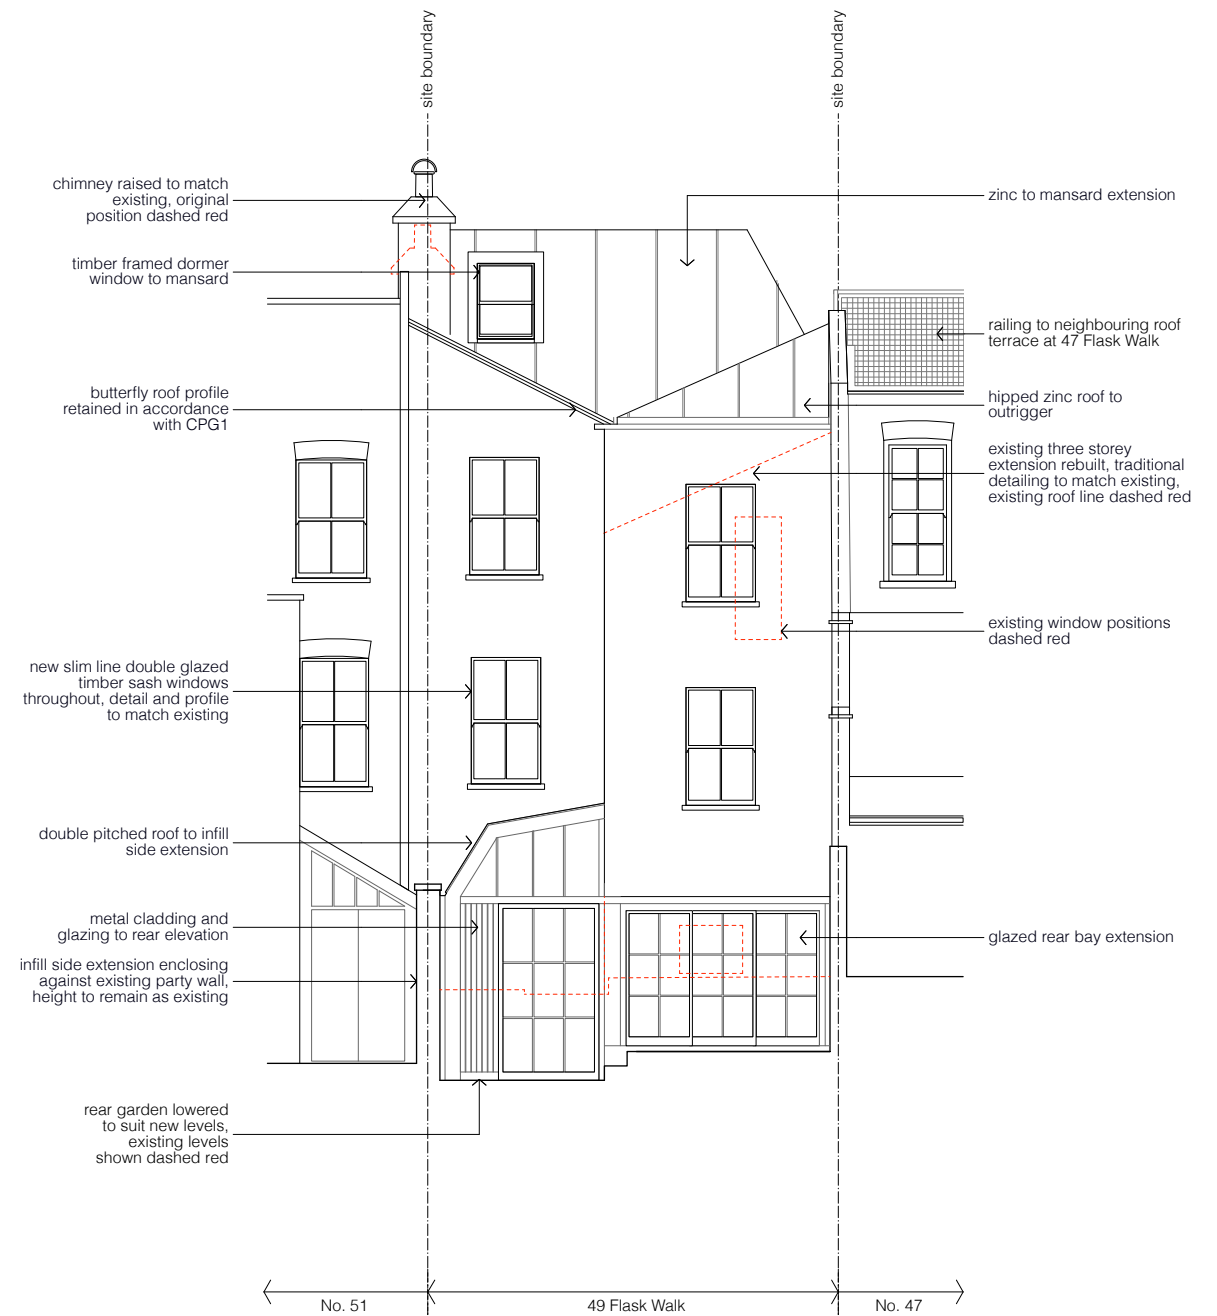

Proposed Rear Elevation

FOR APPROVAL

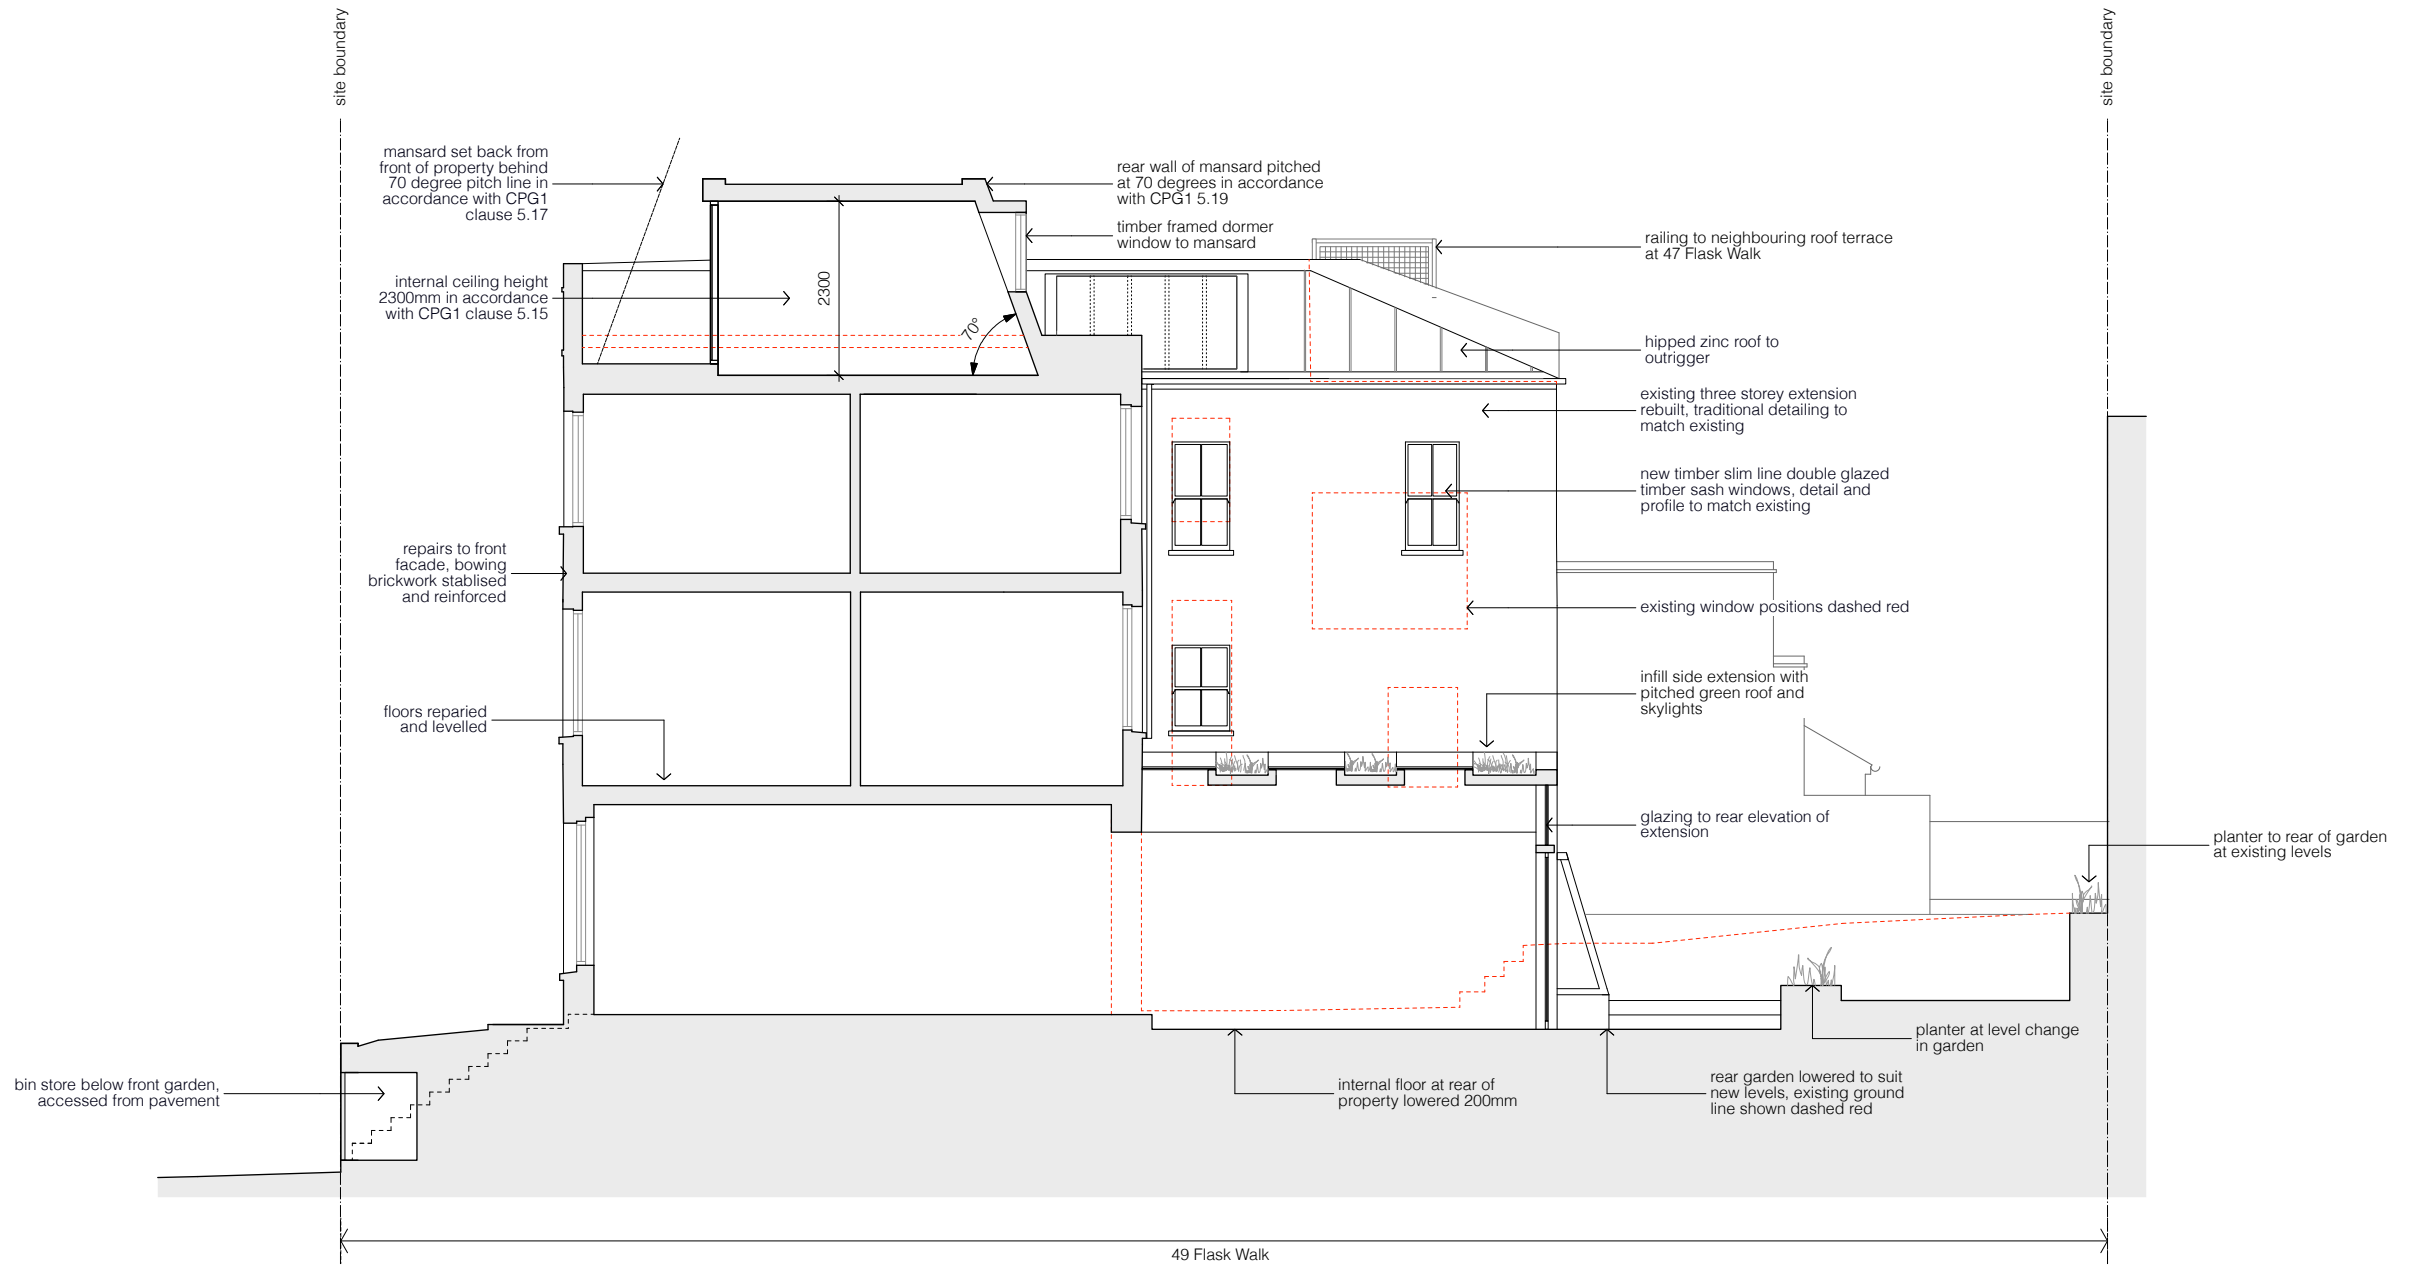

Proposed Section AA

FOR APPROVAL

revisions	PLANNING	notes
-		11.03.19

client	Sarah + Ian Brungs	
scale	1:100 at A3	
project	49 Flask Walk	
drawing title	Proposed Section AA	
drawing no	1802_PL_300	rev
		-

Copyright STUDIOCARVER Ltd. Registered Office: 37 Alfred Place, London WC1E 7DP  
Registered in England and Wales No. 7666882


No implied license exists. This drawing should not be used to calculate areas for the purpose of valuations. All dimensions to be checked on site by contractor and such dimensions to be their responsibility. When in doubt ask.

All work must comply with relevant British Standards and Building Regulation requirements. Drawing errors and omissions to be reported to architect immediately.

**STUDIOCARVER**

37 Alfred Place  
London WC1E 7DP

T: 020 7096 1257  
E: mail@studiocarver.co.uk  
W: www.studiocarver.co.uk

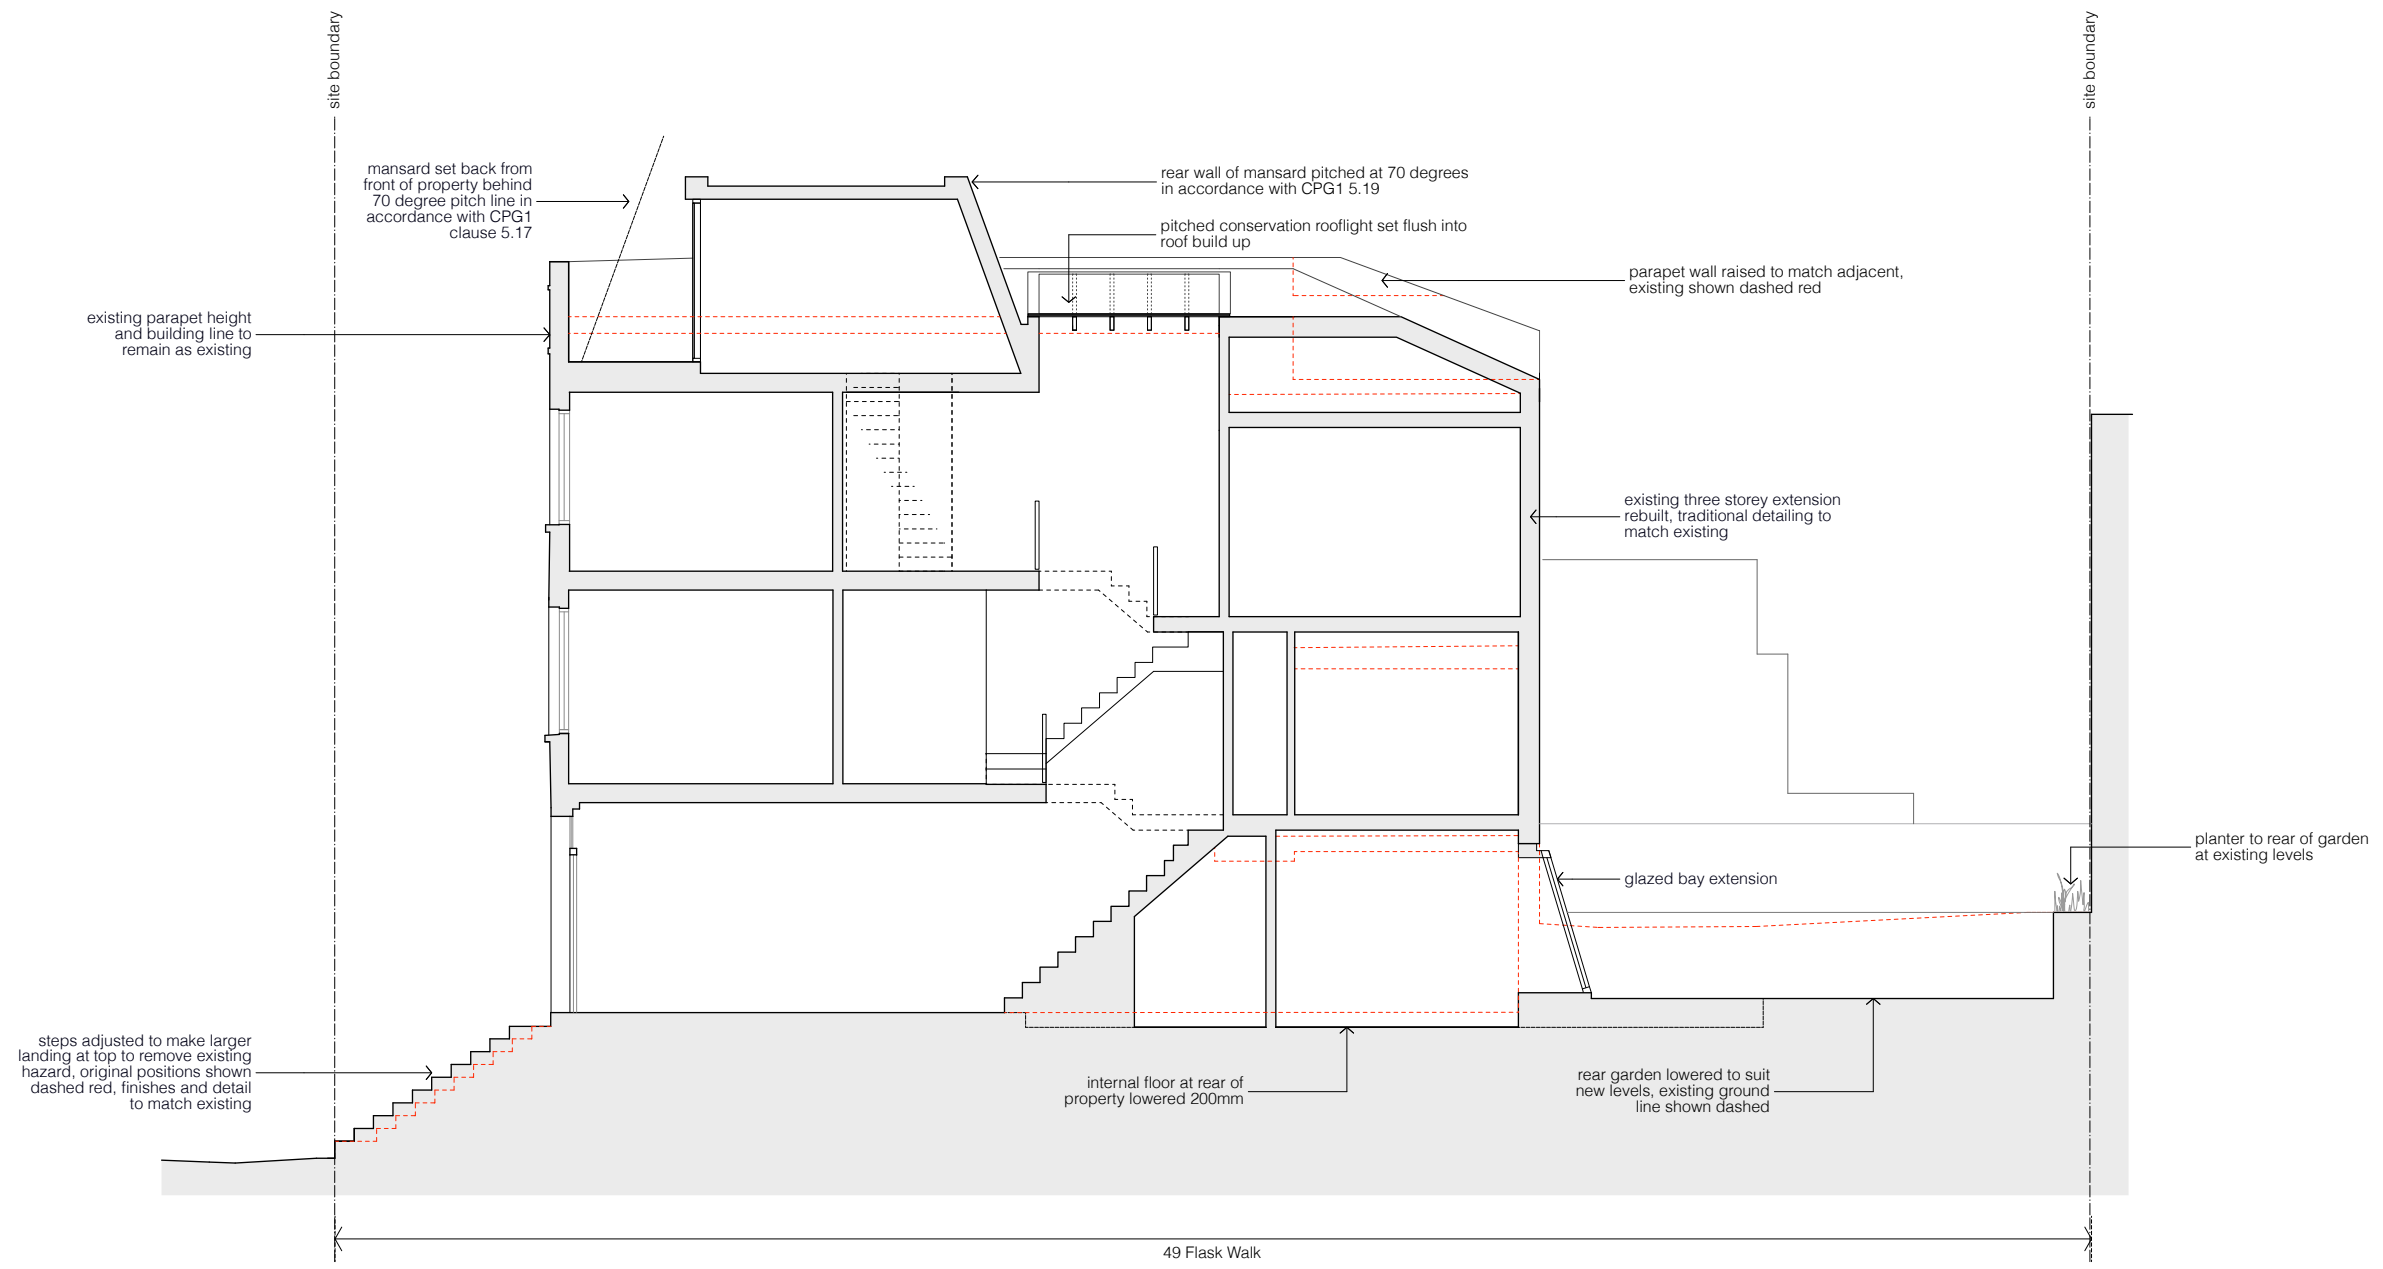

Proposed Section BB

49 Flask Walk

FOR APPROVAL

revisions	PLANNING	notes
-		11.03.19

client	
Sarah + Ian Brungs	
scale	
1:100 at A3	
project	
49 Flask Walk	
drawing title	
Proposed Section BB	
drawing no	rev
1802_PL_301	-

Copyright STUDIOCARVER Ltd. Registered Office: 37 Alfred Place, London WC1E 7DP  
Registered in England and Wales No. 7666882

No implied license exists. This drawing should not be used to calculate areas for the purpose of valuations. All dimensions to be checked on site by contractor and such dimensions to be their responsibility. When in doubt ask.


All work must comply with relevant British Standards and Building Regulation requirements. Drawing errors and omissions to be reported to architect immediately.

**STUDIOCARVER**

37 Alfred Place  
London WC1E 7DP

T: 020 7096 1257  
E: mail@studiocarver.co.uk  
W: www.studiocarver.co.uk



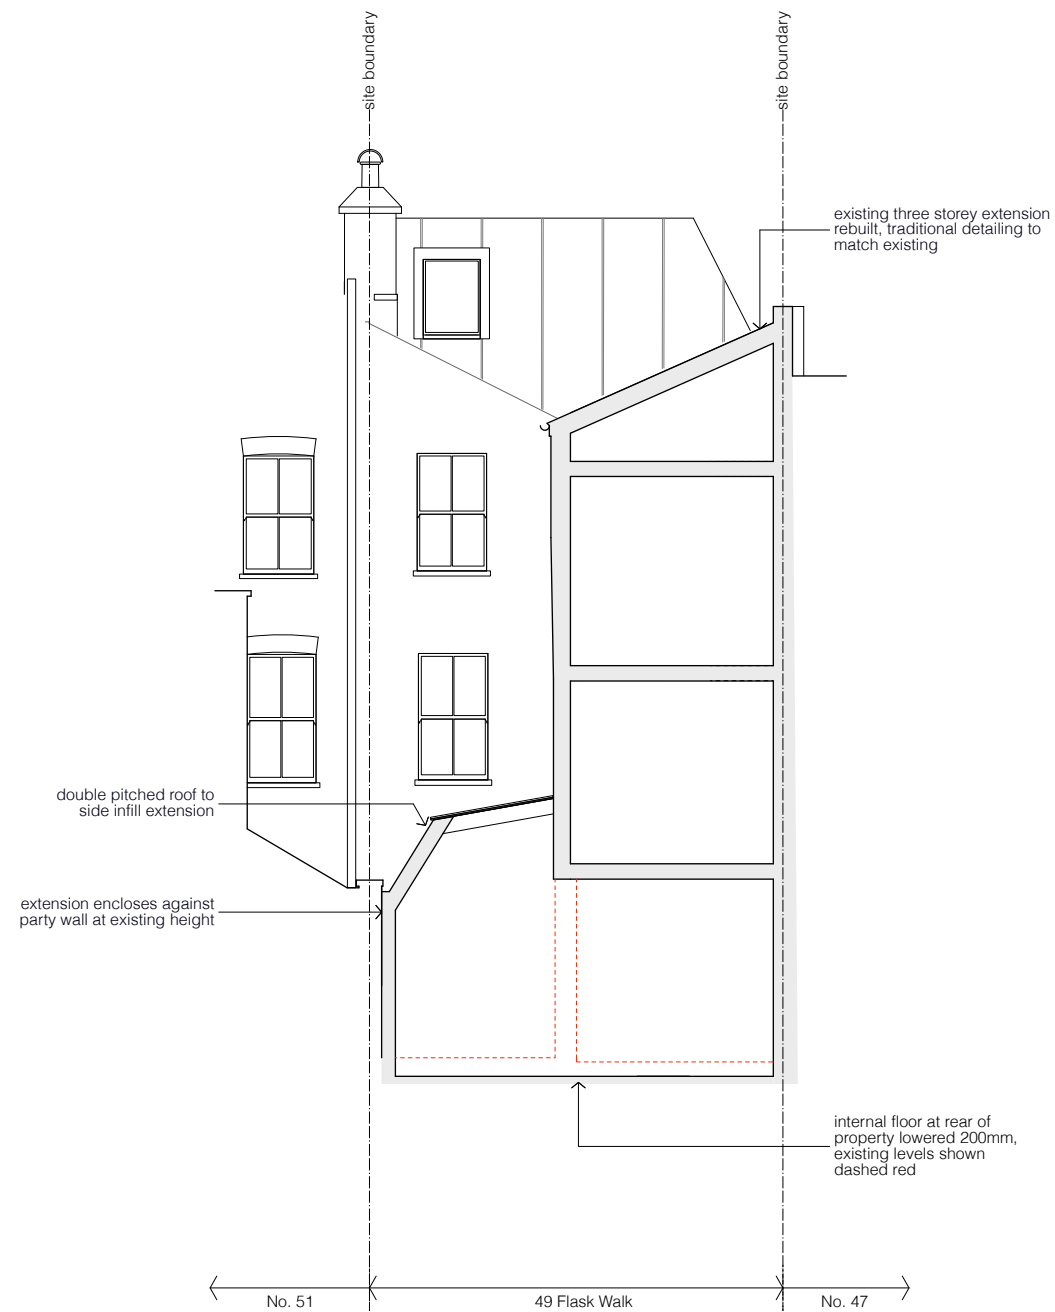

Proposed Section CC

FOR APPROVAL

revisions  
- PLANNING 11.03.19

notes

client	
Sarah + Ian Brungs	
scale	
1:100 at A3	
project	
49 Flask Walk	
drawing title	
Proposed Sections CC	
drawing no	rev
1802_PL_302	-

Copyright STUDIOCARVER Ltd. Registered Office: 37 Alfred Place, London WC1E 7DP  
Registered in England and Wales No. 7666882

No implied license exists. This drawing should not be used to calculate areas for the purpose of valuations. All dimensions to be checked on site by contractor and such dimensions to be their responsibility. When in doubt ask.

All work must comply with relevant British Standards and Building Regulation requirements. Drawing errors and omissions to be reported to architect immediately.

**STUDIOCARVER**

37 Alfred Place  
London WC1E 7DP

T: 020 7096 1257  
E: mail@studiocarver.co.uk  
W: www.studiocarver.co.uk