



revisions

REV A: 03.09.18
Second floor plan amended
REV B: 15.03.19
Dimension added

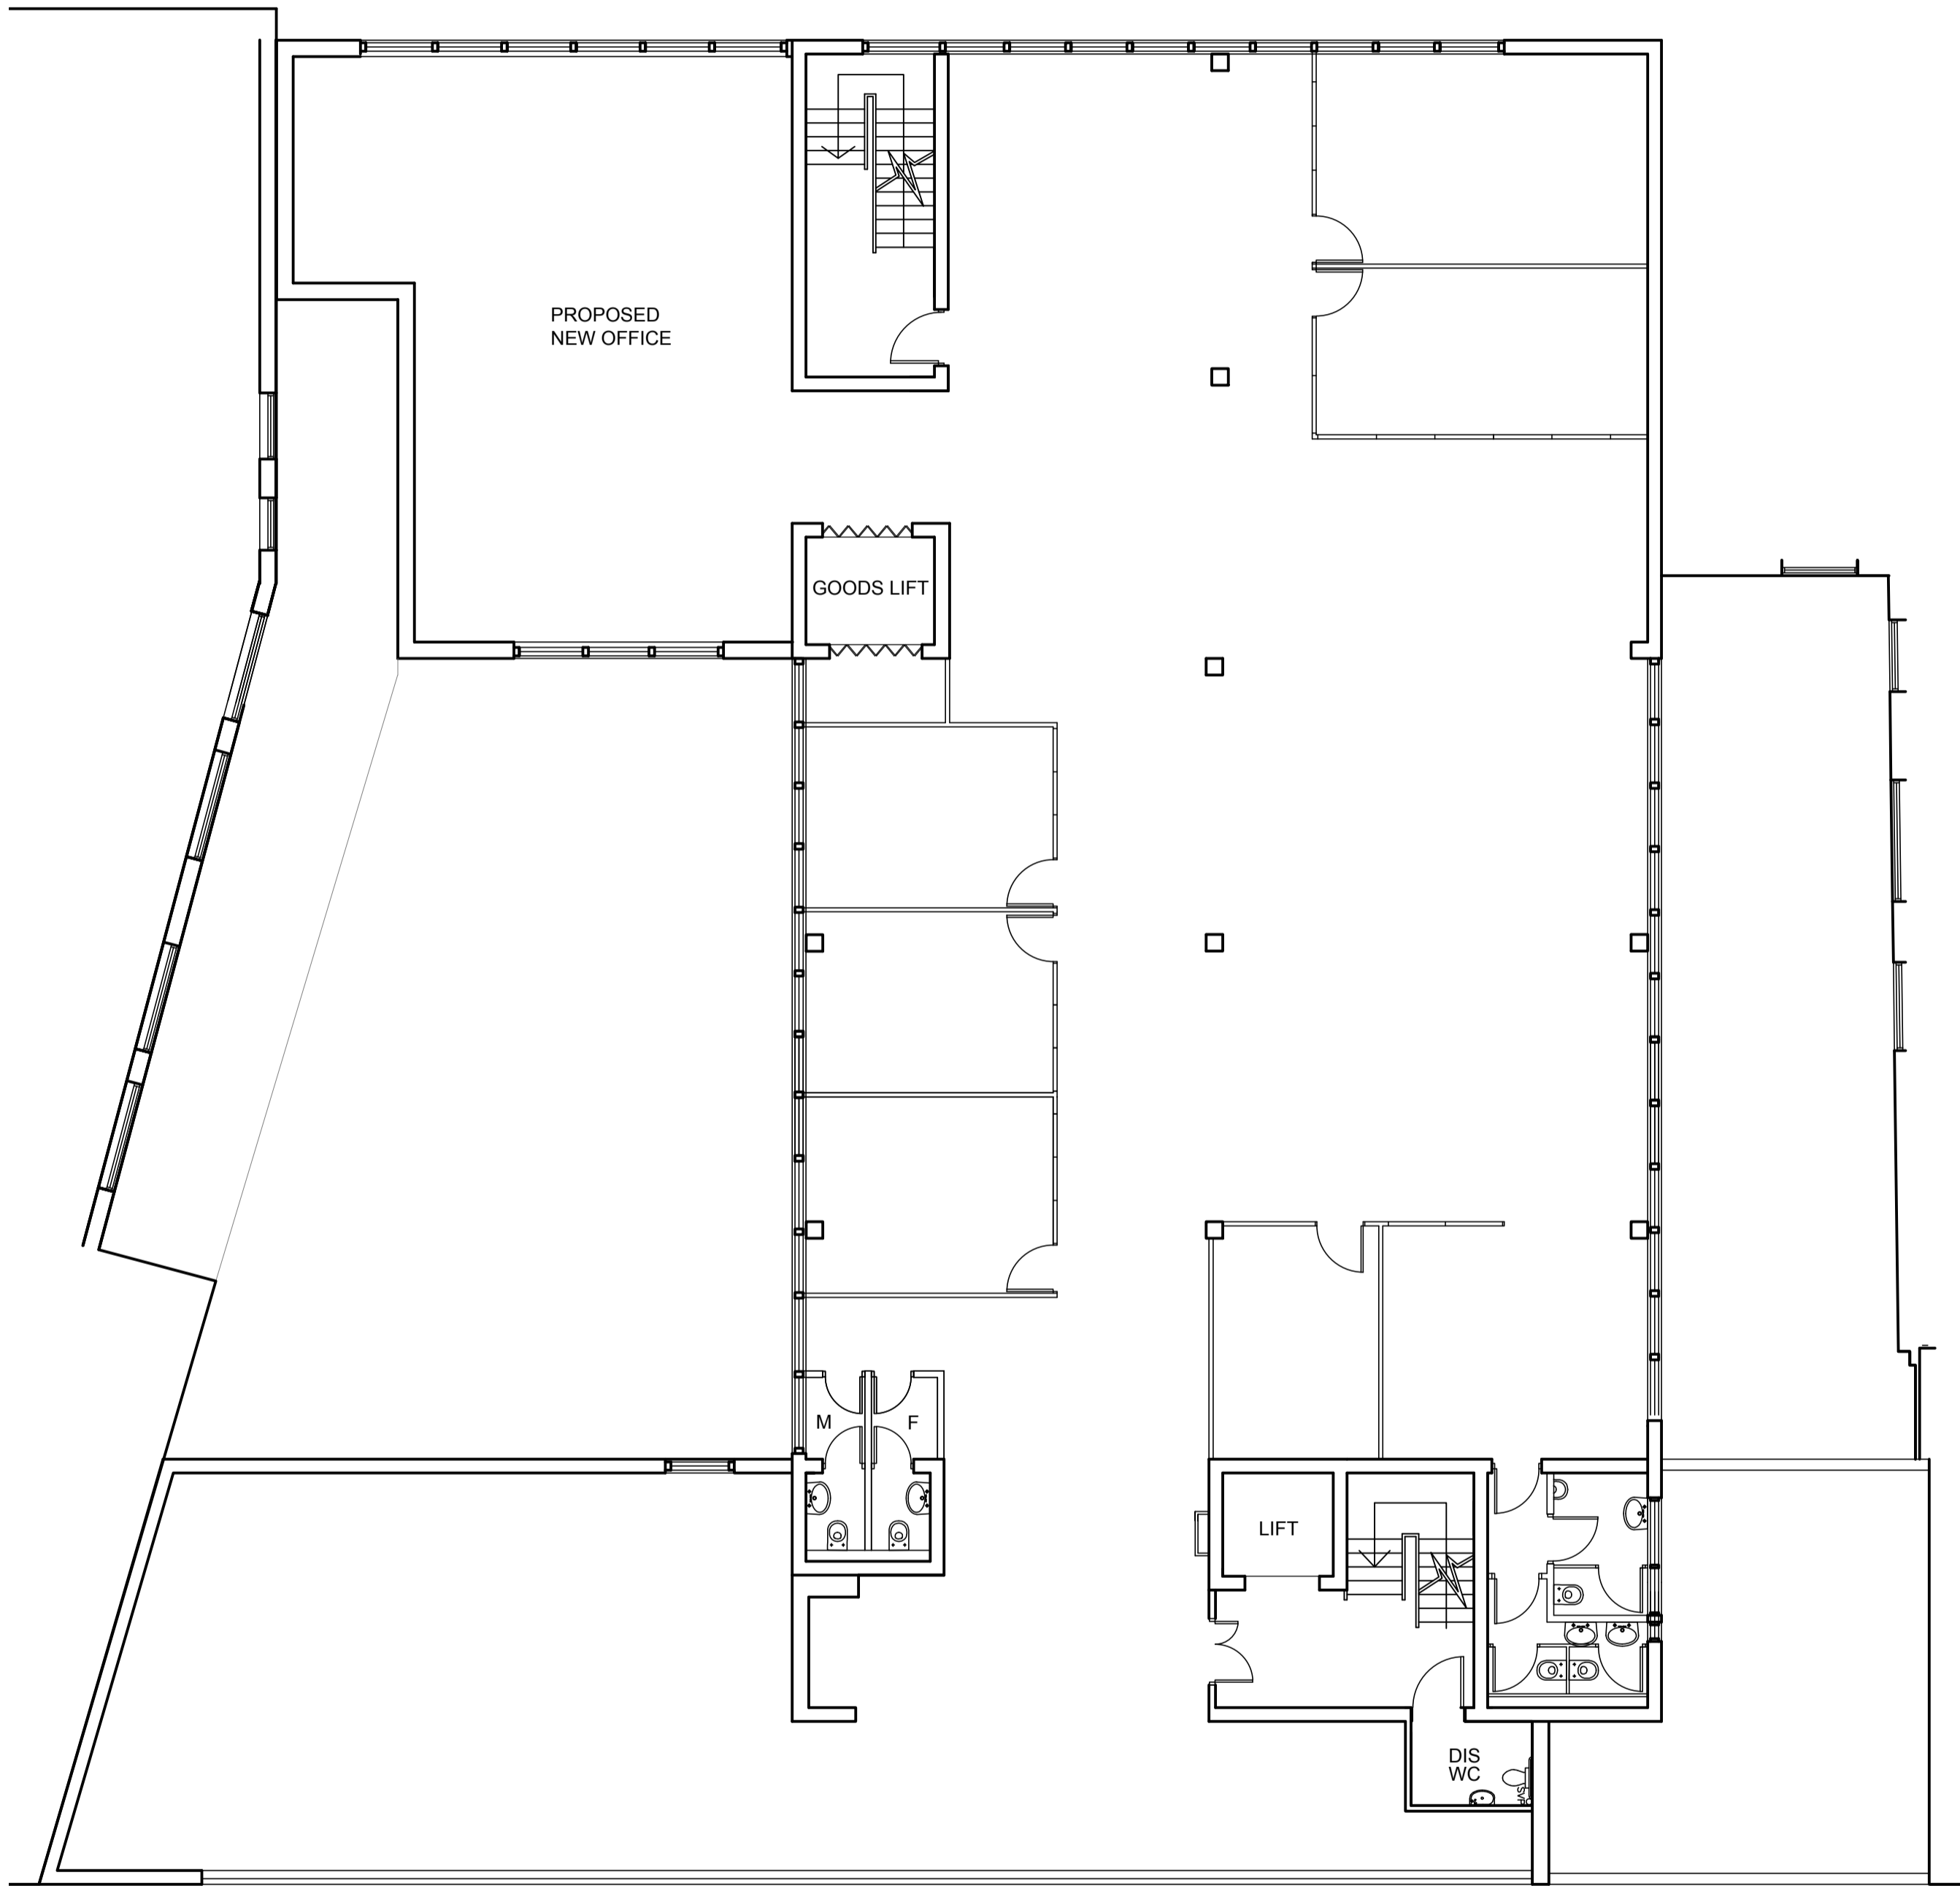

Proposed Second Floor Plan

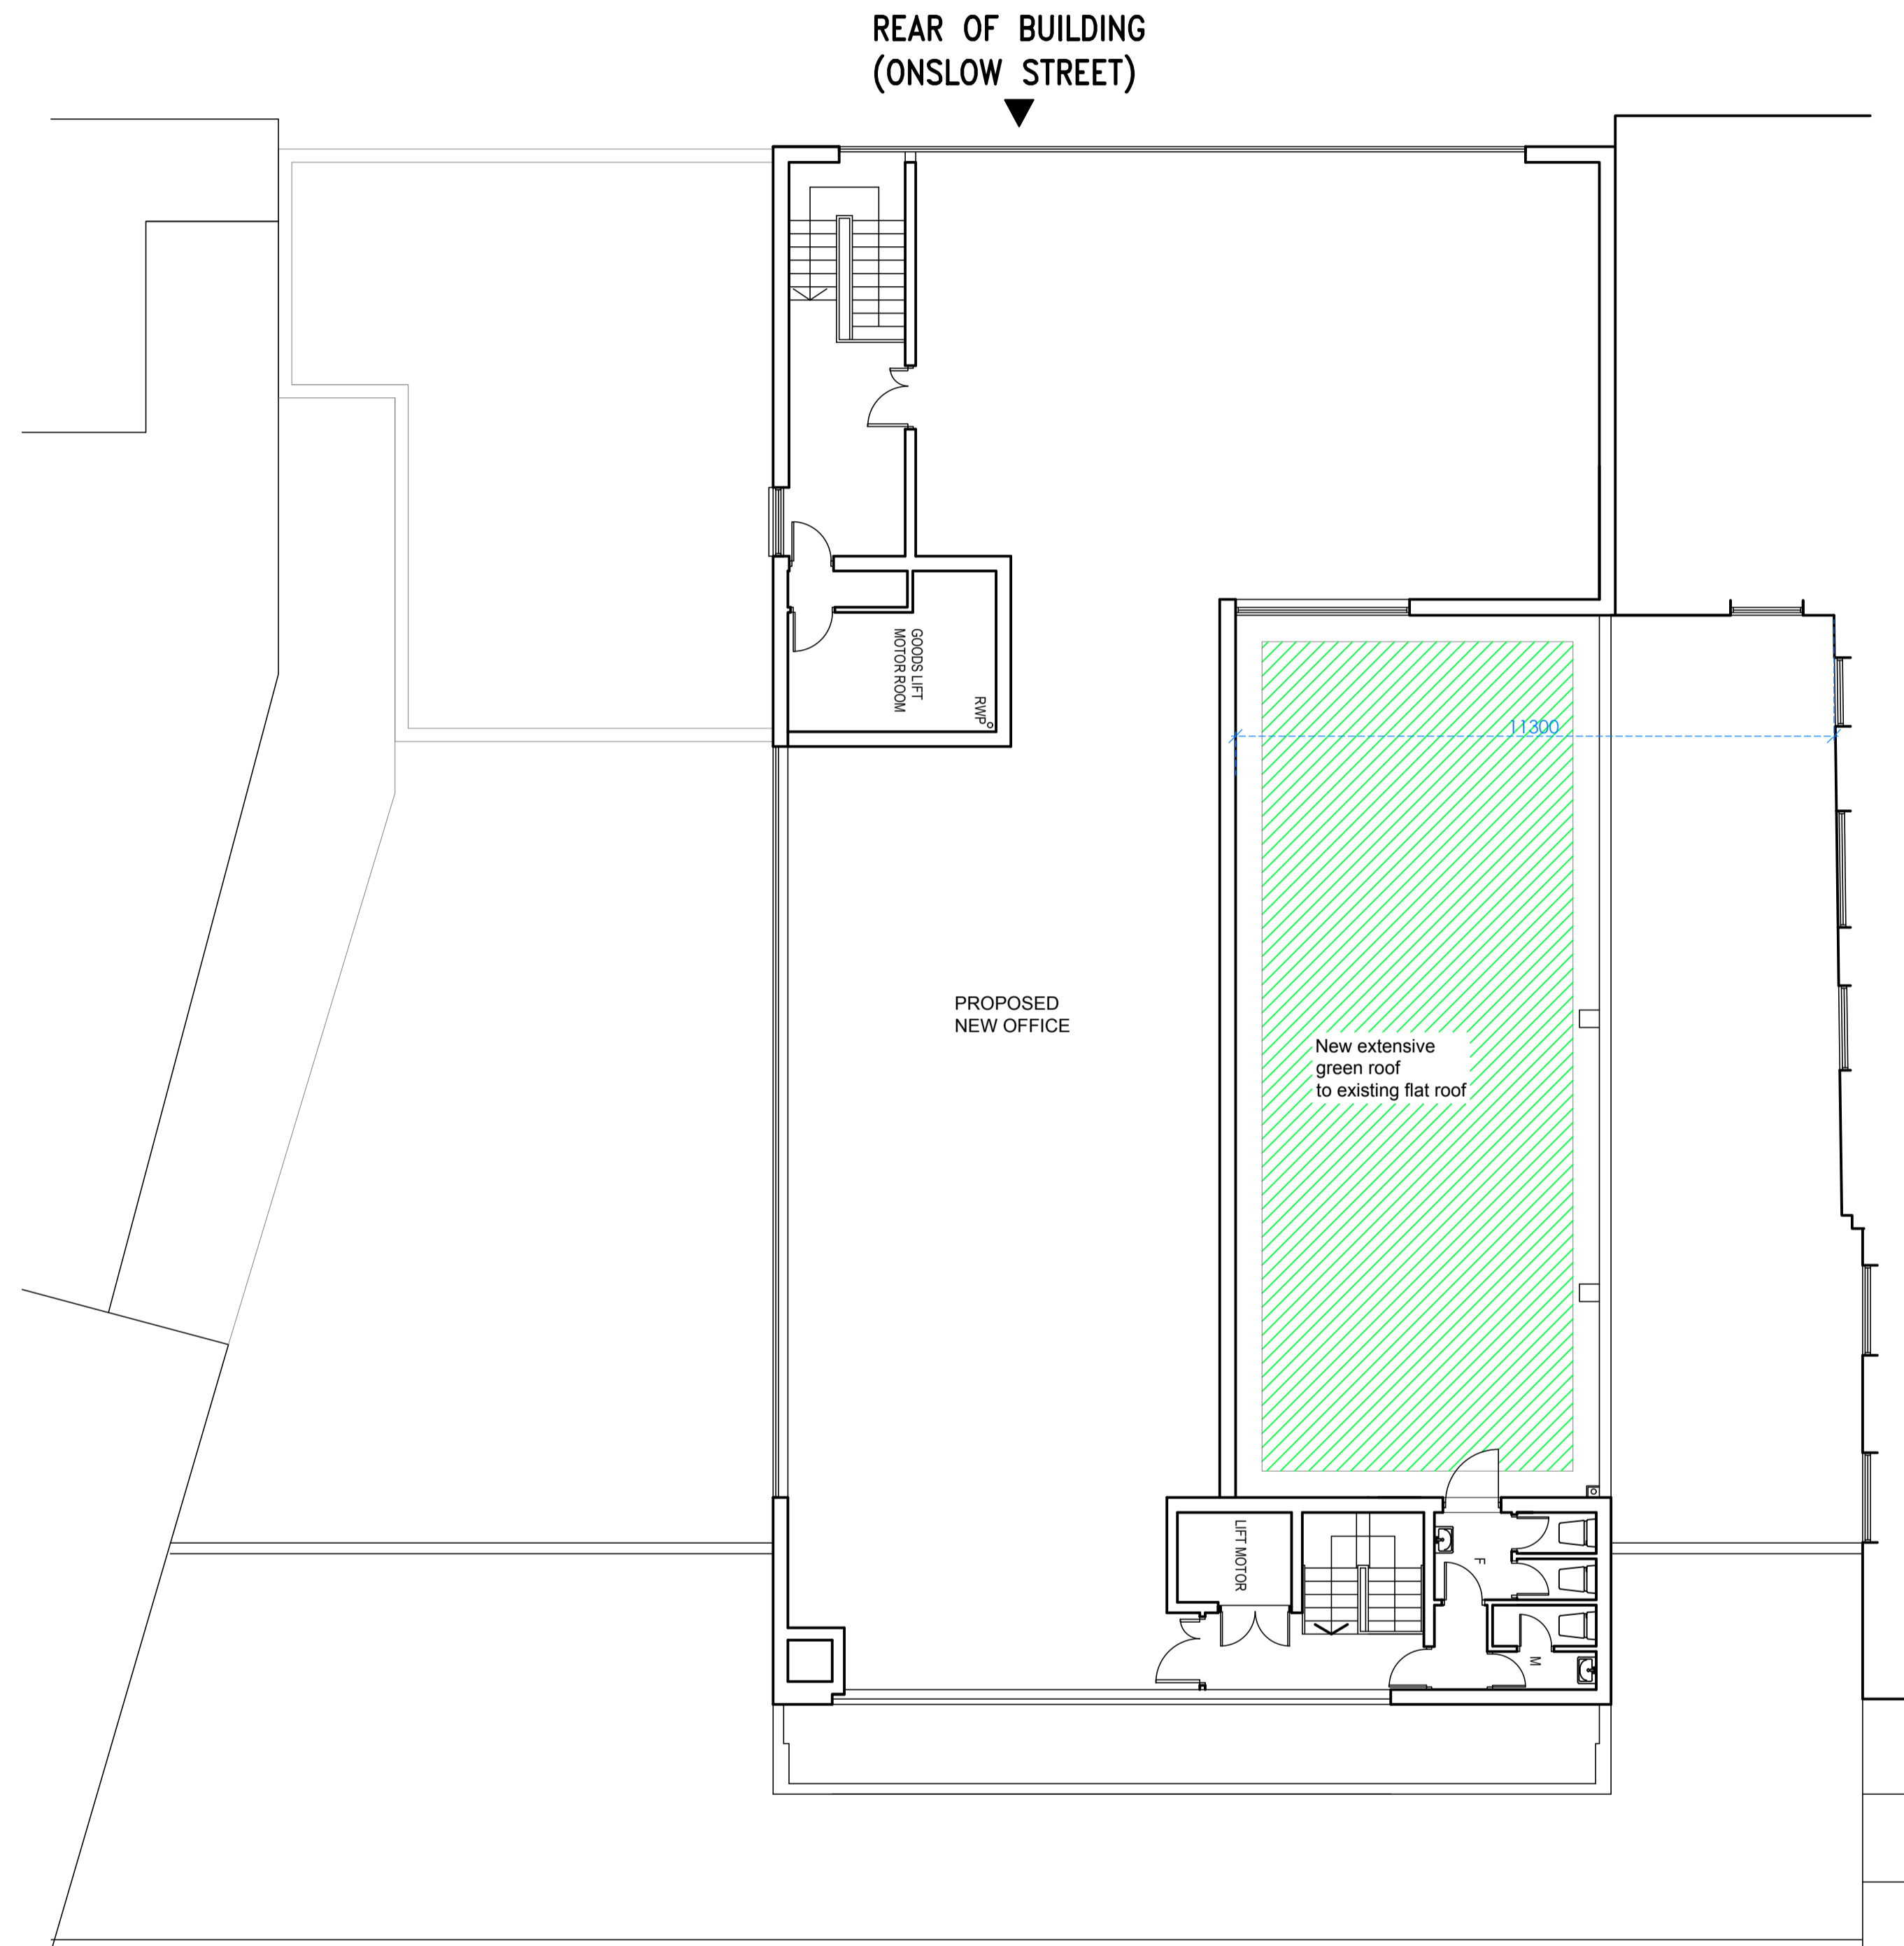

Proposed Fifth Floor Plan

REAR OF BUILDING
(ONSLow STREET)

FRONT OF BUILDING
(SAFFRON HILL)

ALL FIGURED DIMENSIONS TO BE CHECKED ON SITE BY CONTRACTOR BEFORE COMMENCING WORK.
NO DIMENSIONS SCALED FROM THIS DRAWING

GB&P
Geoff Beardsley & Partners (UK) LLP
 CHARTERED ARCHITECTS AND CDM CO-ORDINATORS
 Eflin House, 1A Eflin Grove, Teddington, Middlesex TW11 8RD
 Tel: 020 86144374 Fax: 020 89778494
 www.gbparchitects.co.uk

client

NYRAFF LTD.

job

67 - 74 SAFFRON HILL
LONDON
EC1N 8QX

title

PROPOSED SECOND &
FIFTH FLOOR PLANS

dwg no.

1815/200 B

scale 1:100 @ A1 date Aug 2018
1:200 @ A3