


Fold Position Of
Elevation Baseline

LUL Air Shaft

Buck Street Market Site

Camden High Street

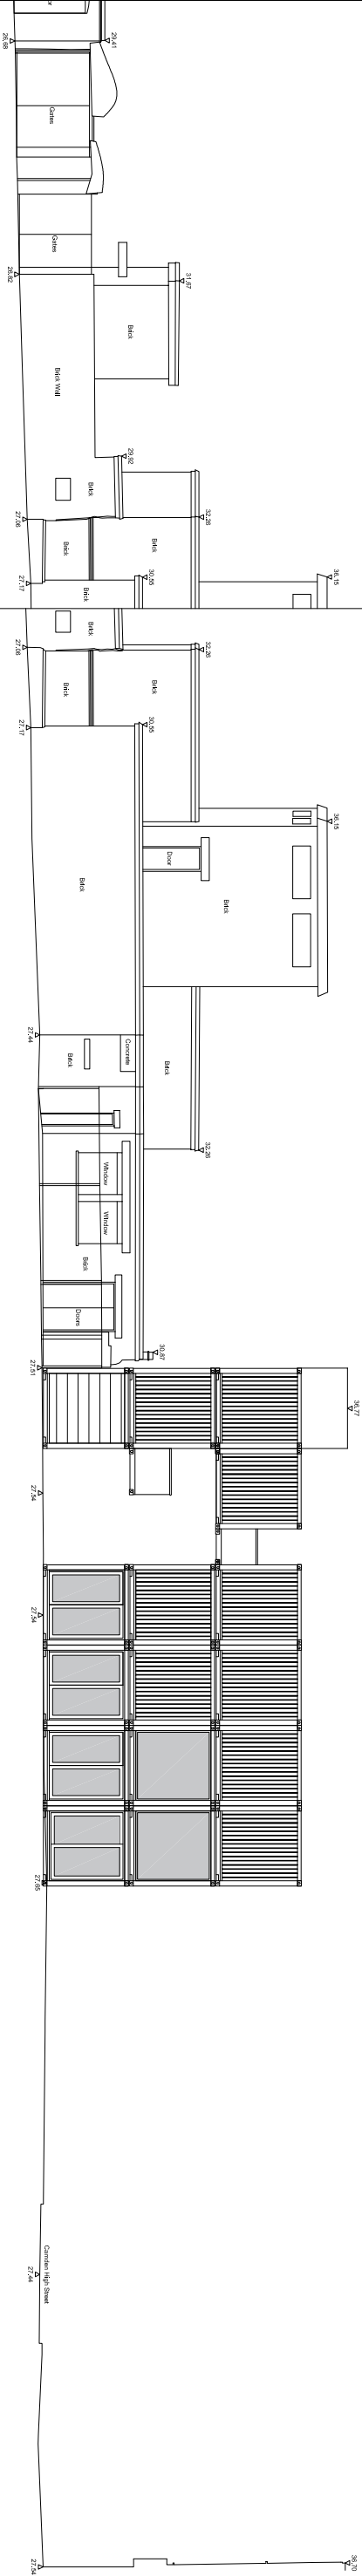

Urban Space
Management

Trinity Buoy Wharf
64 Birchard Place
London E14 0JW
tel 0207 7515 7153
fax 0207 7531 9786
www.containercity.com

Job
Buck Street Market

for

drawing name
North elevation
in context

drawing no
USM BSM 012F

revision

scale
1/200

paper size
A3

date
05.03.19

dwgn by
DC