
 
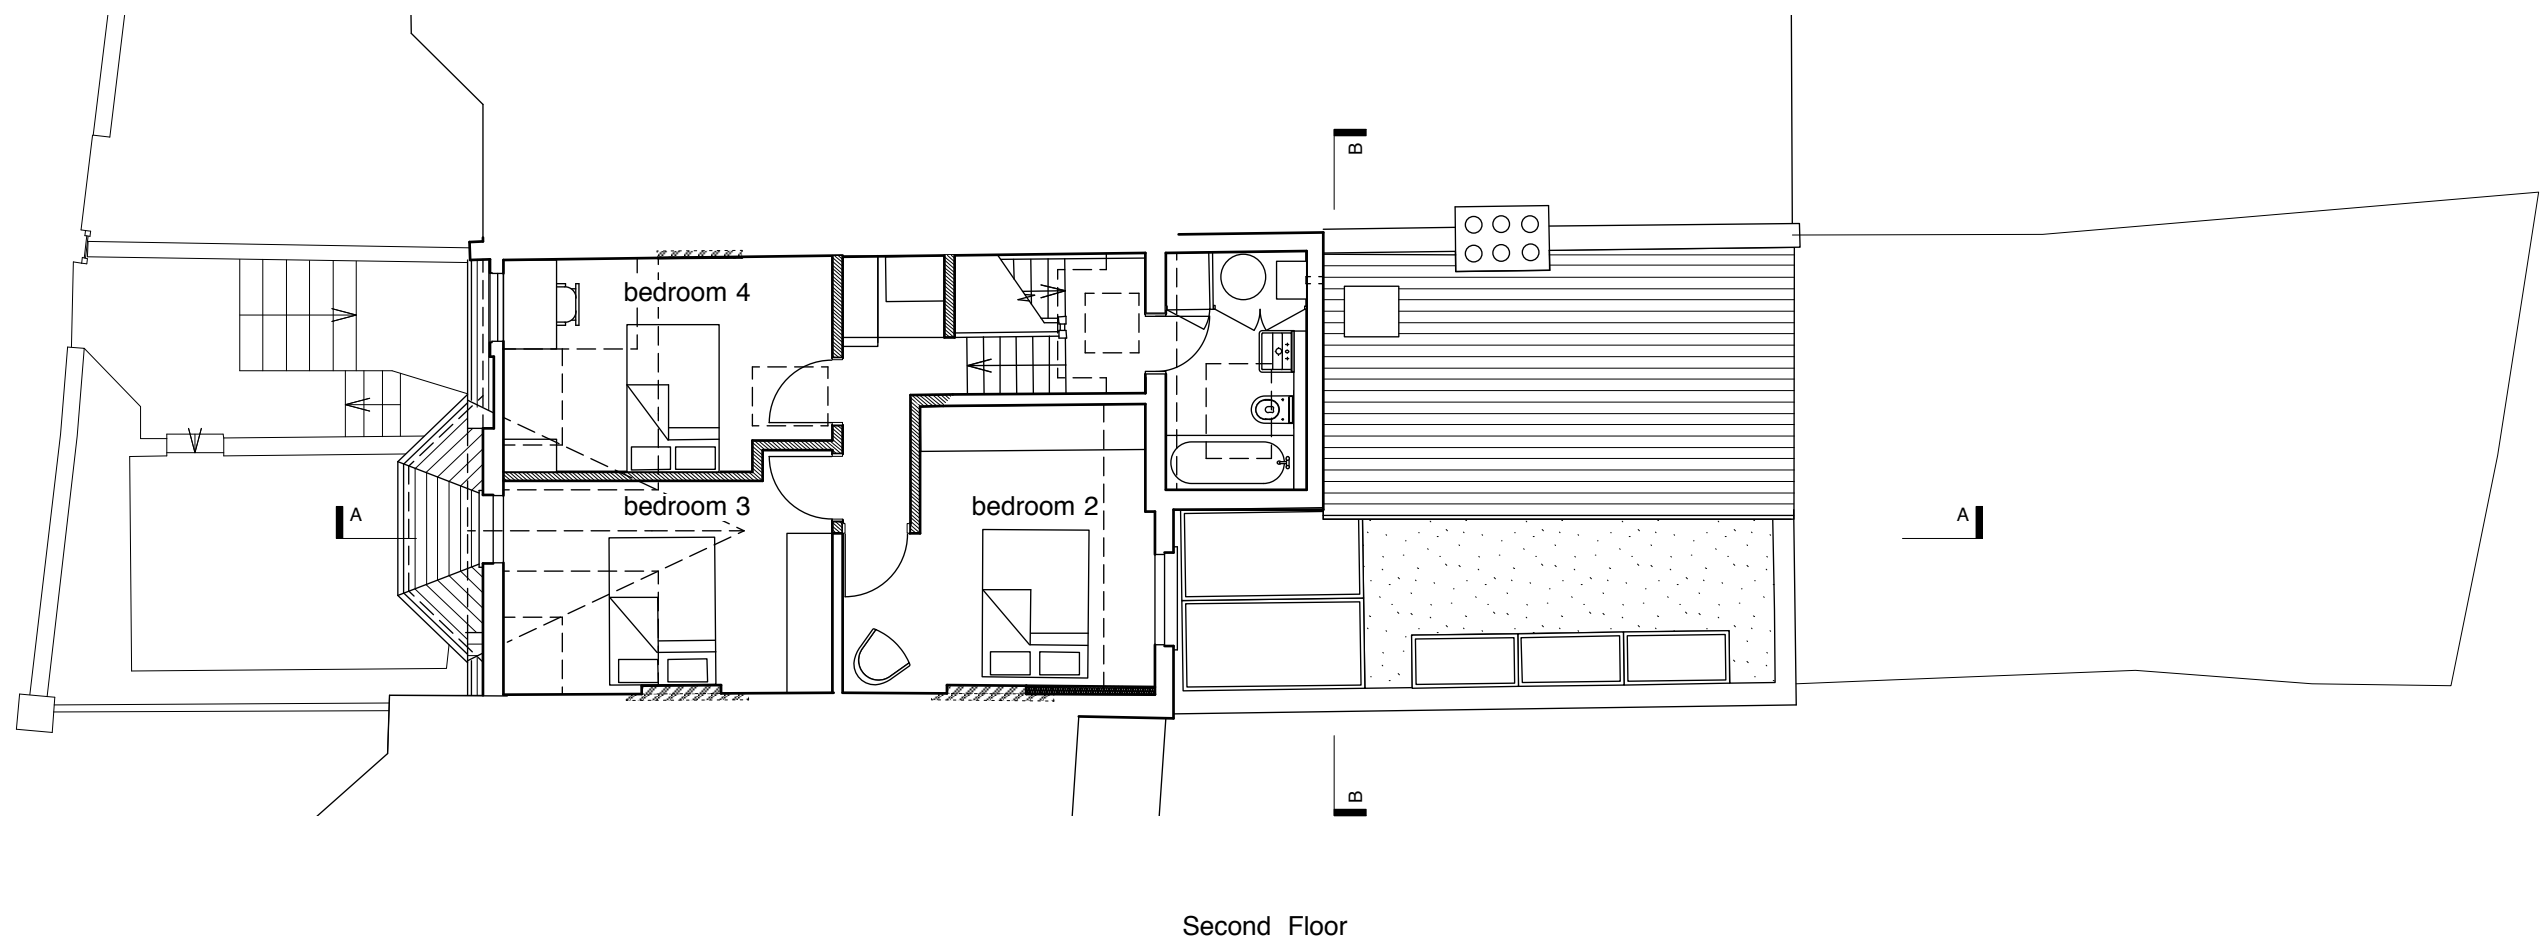


Do not scale from this drawing.
 Dimensions are to be verified on site prior to
 construction.
 Notes

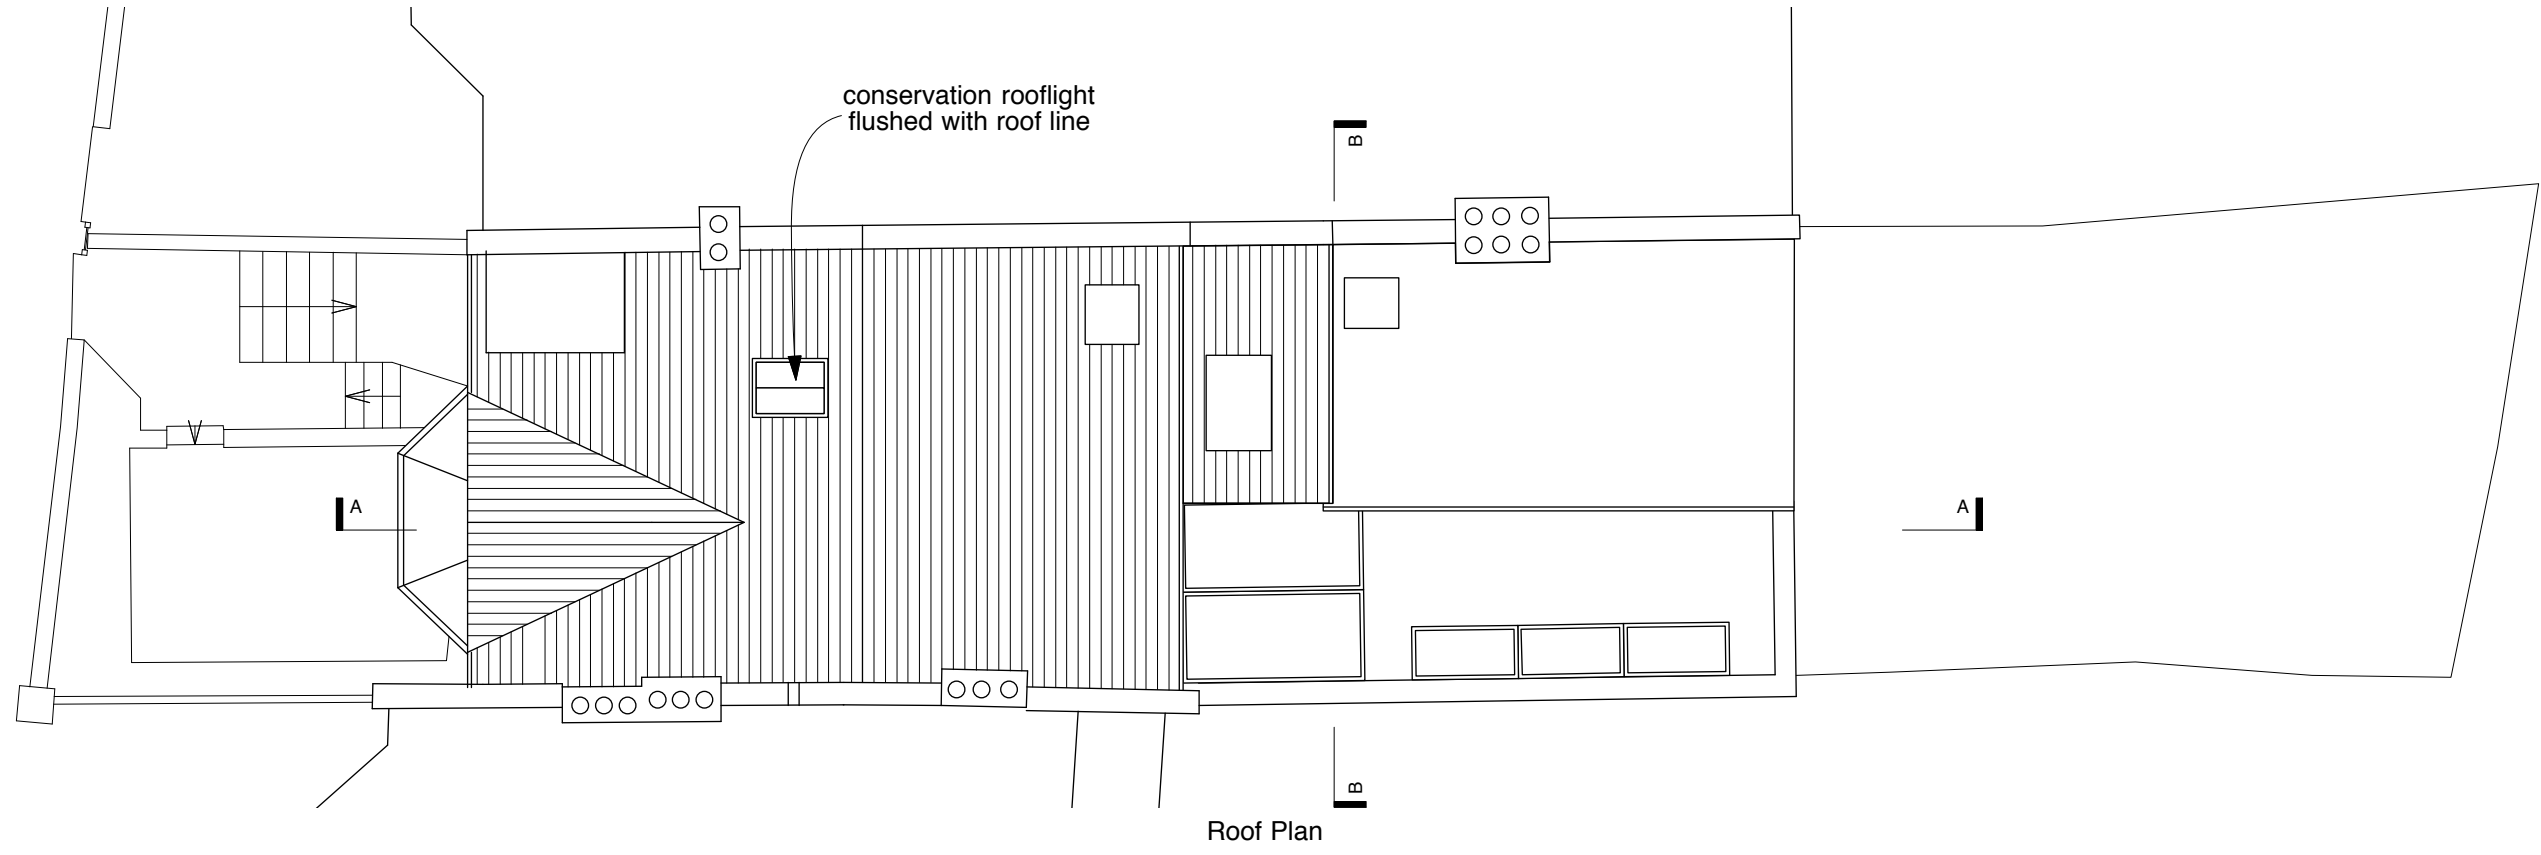

Revisions

4orm

1-5 Offord Street London N1 1DH
 studio@4orm.co.uk
 www.4orm.co.uk

Project
 31 Lyncroft Gardens
 NW6 1LB

Drawing Title
 proposed second floor and roof plan

Drawing Status

Date Scale @ A3 Drawn
 nov 18 1:100

Drawing Number
 4118-P.105 A

