

LOWER GROUND.

UPPER GROUND


FIRST

SECOND


ROOF

CTP/H3/6/16/35401


Pollard Thomas and Edwards		ARCHITECTS DESIGNERS	
55 Colebrooke Row London N1 8AF 01-359 7121		DATE	SCALE
		MARCH '79	1:50
JOB TITLE		DATE	SCALE
CAMDEN SQUARE			
SURVEY PLANS:		REV	
85 AGAR GROVE, NW1.		114	082/1
DRAWING TITLE		JOB	DWG

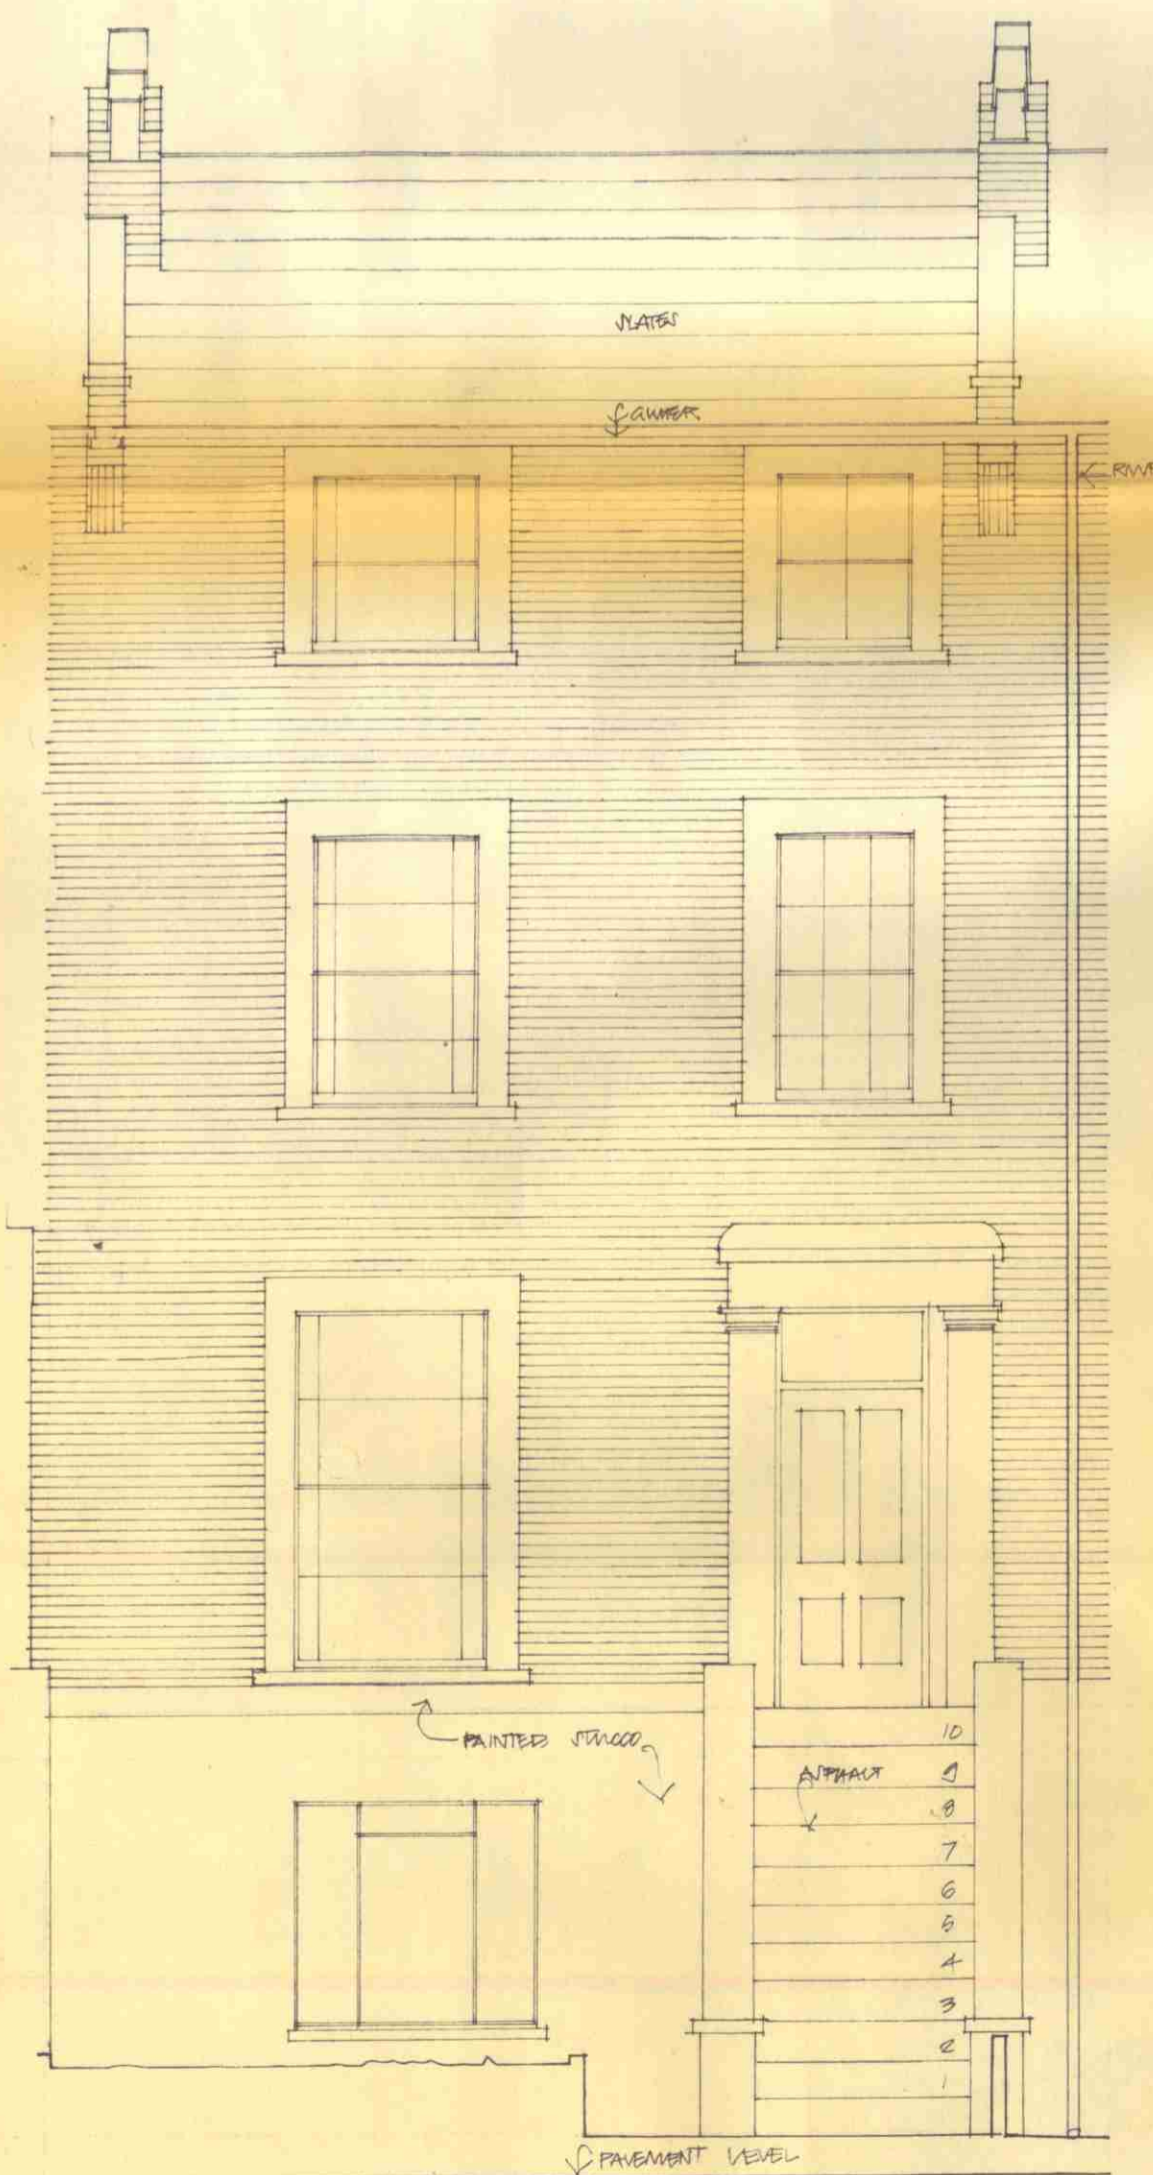

STREET ELEVATION

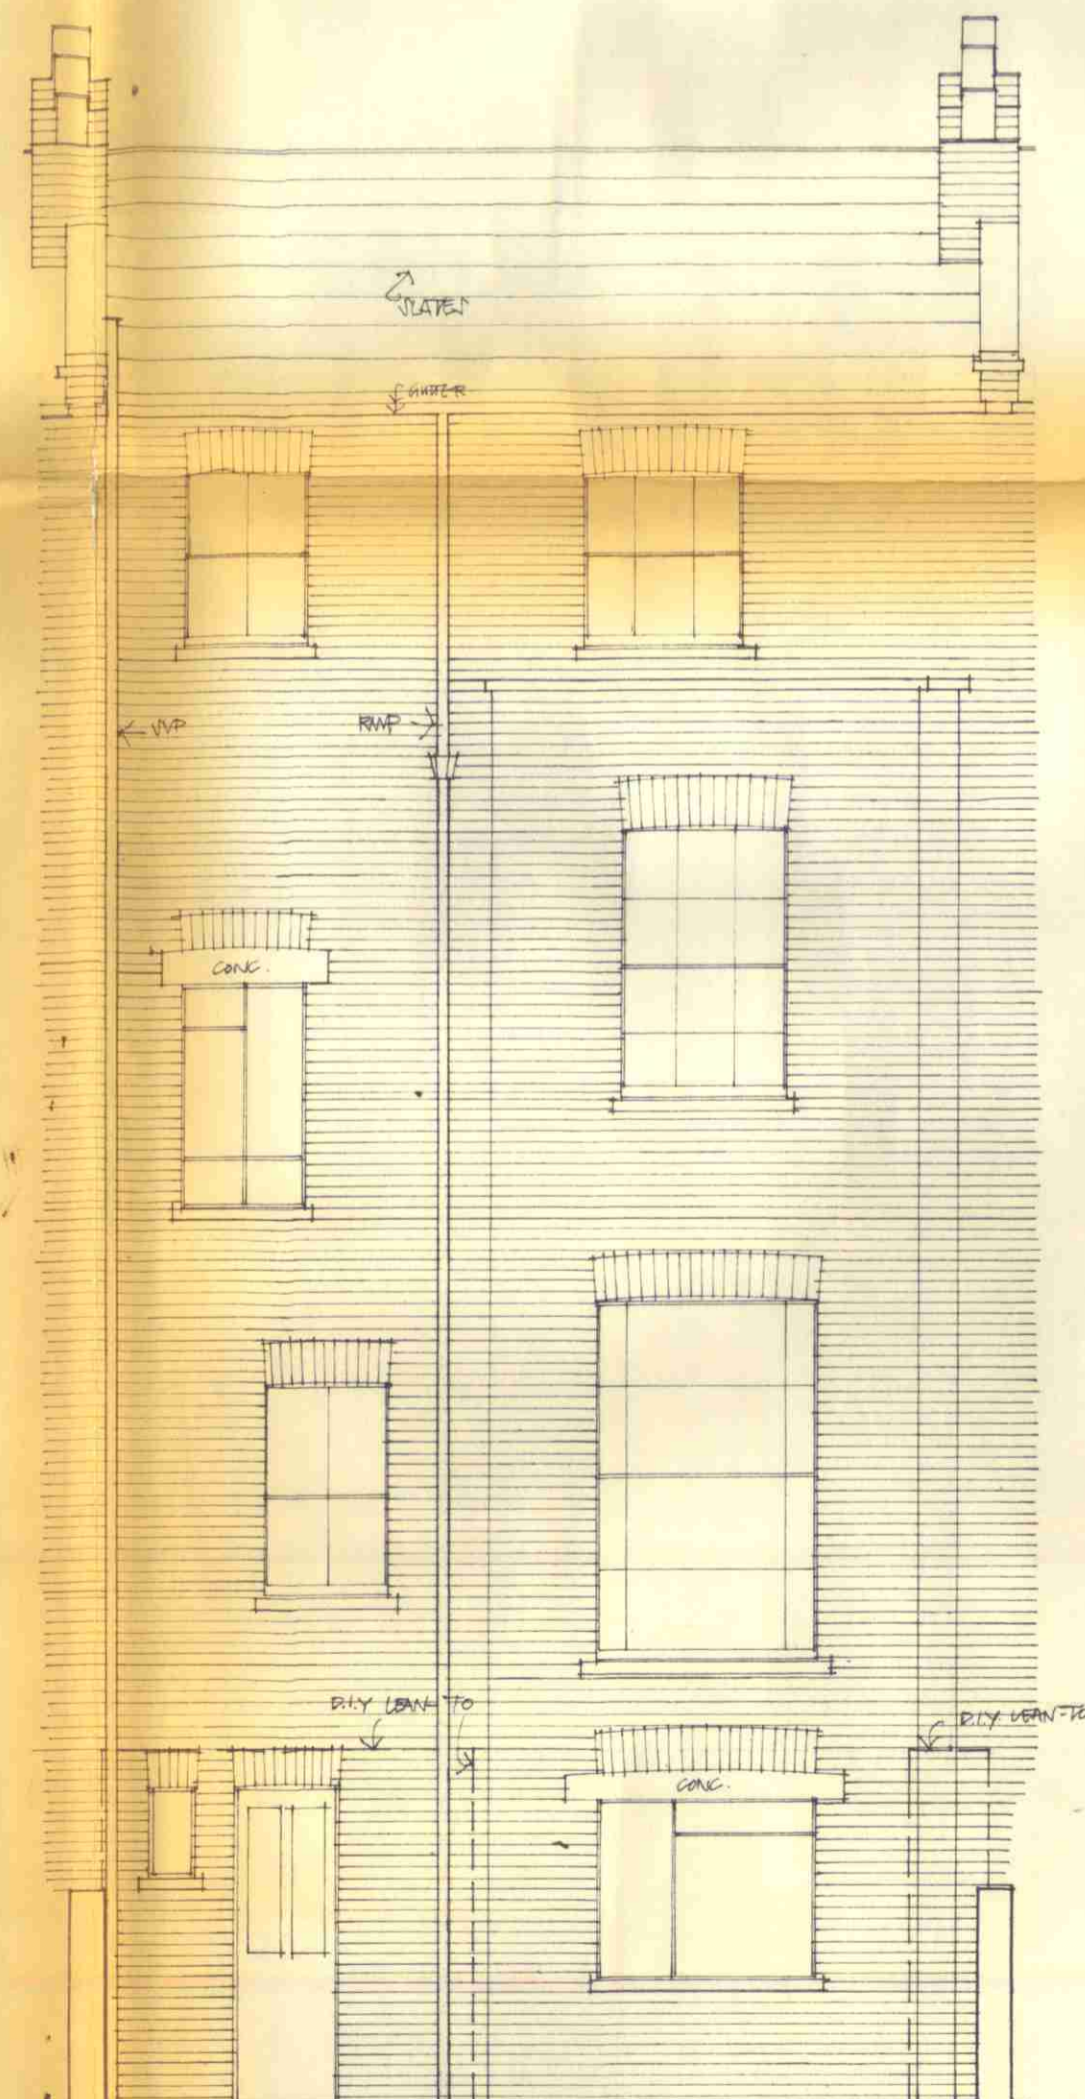

REAR ELEVATION

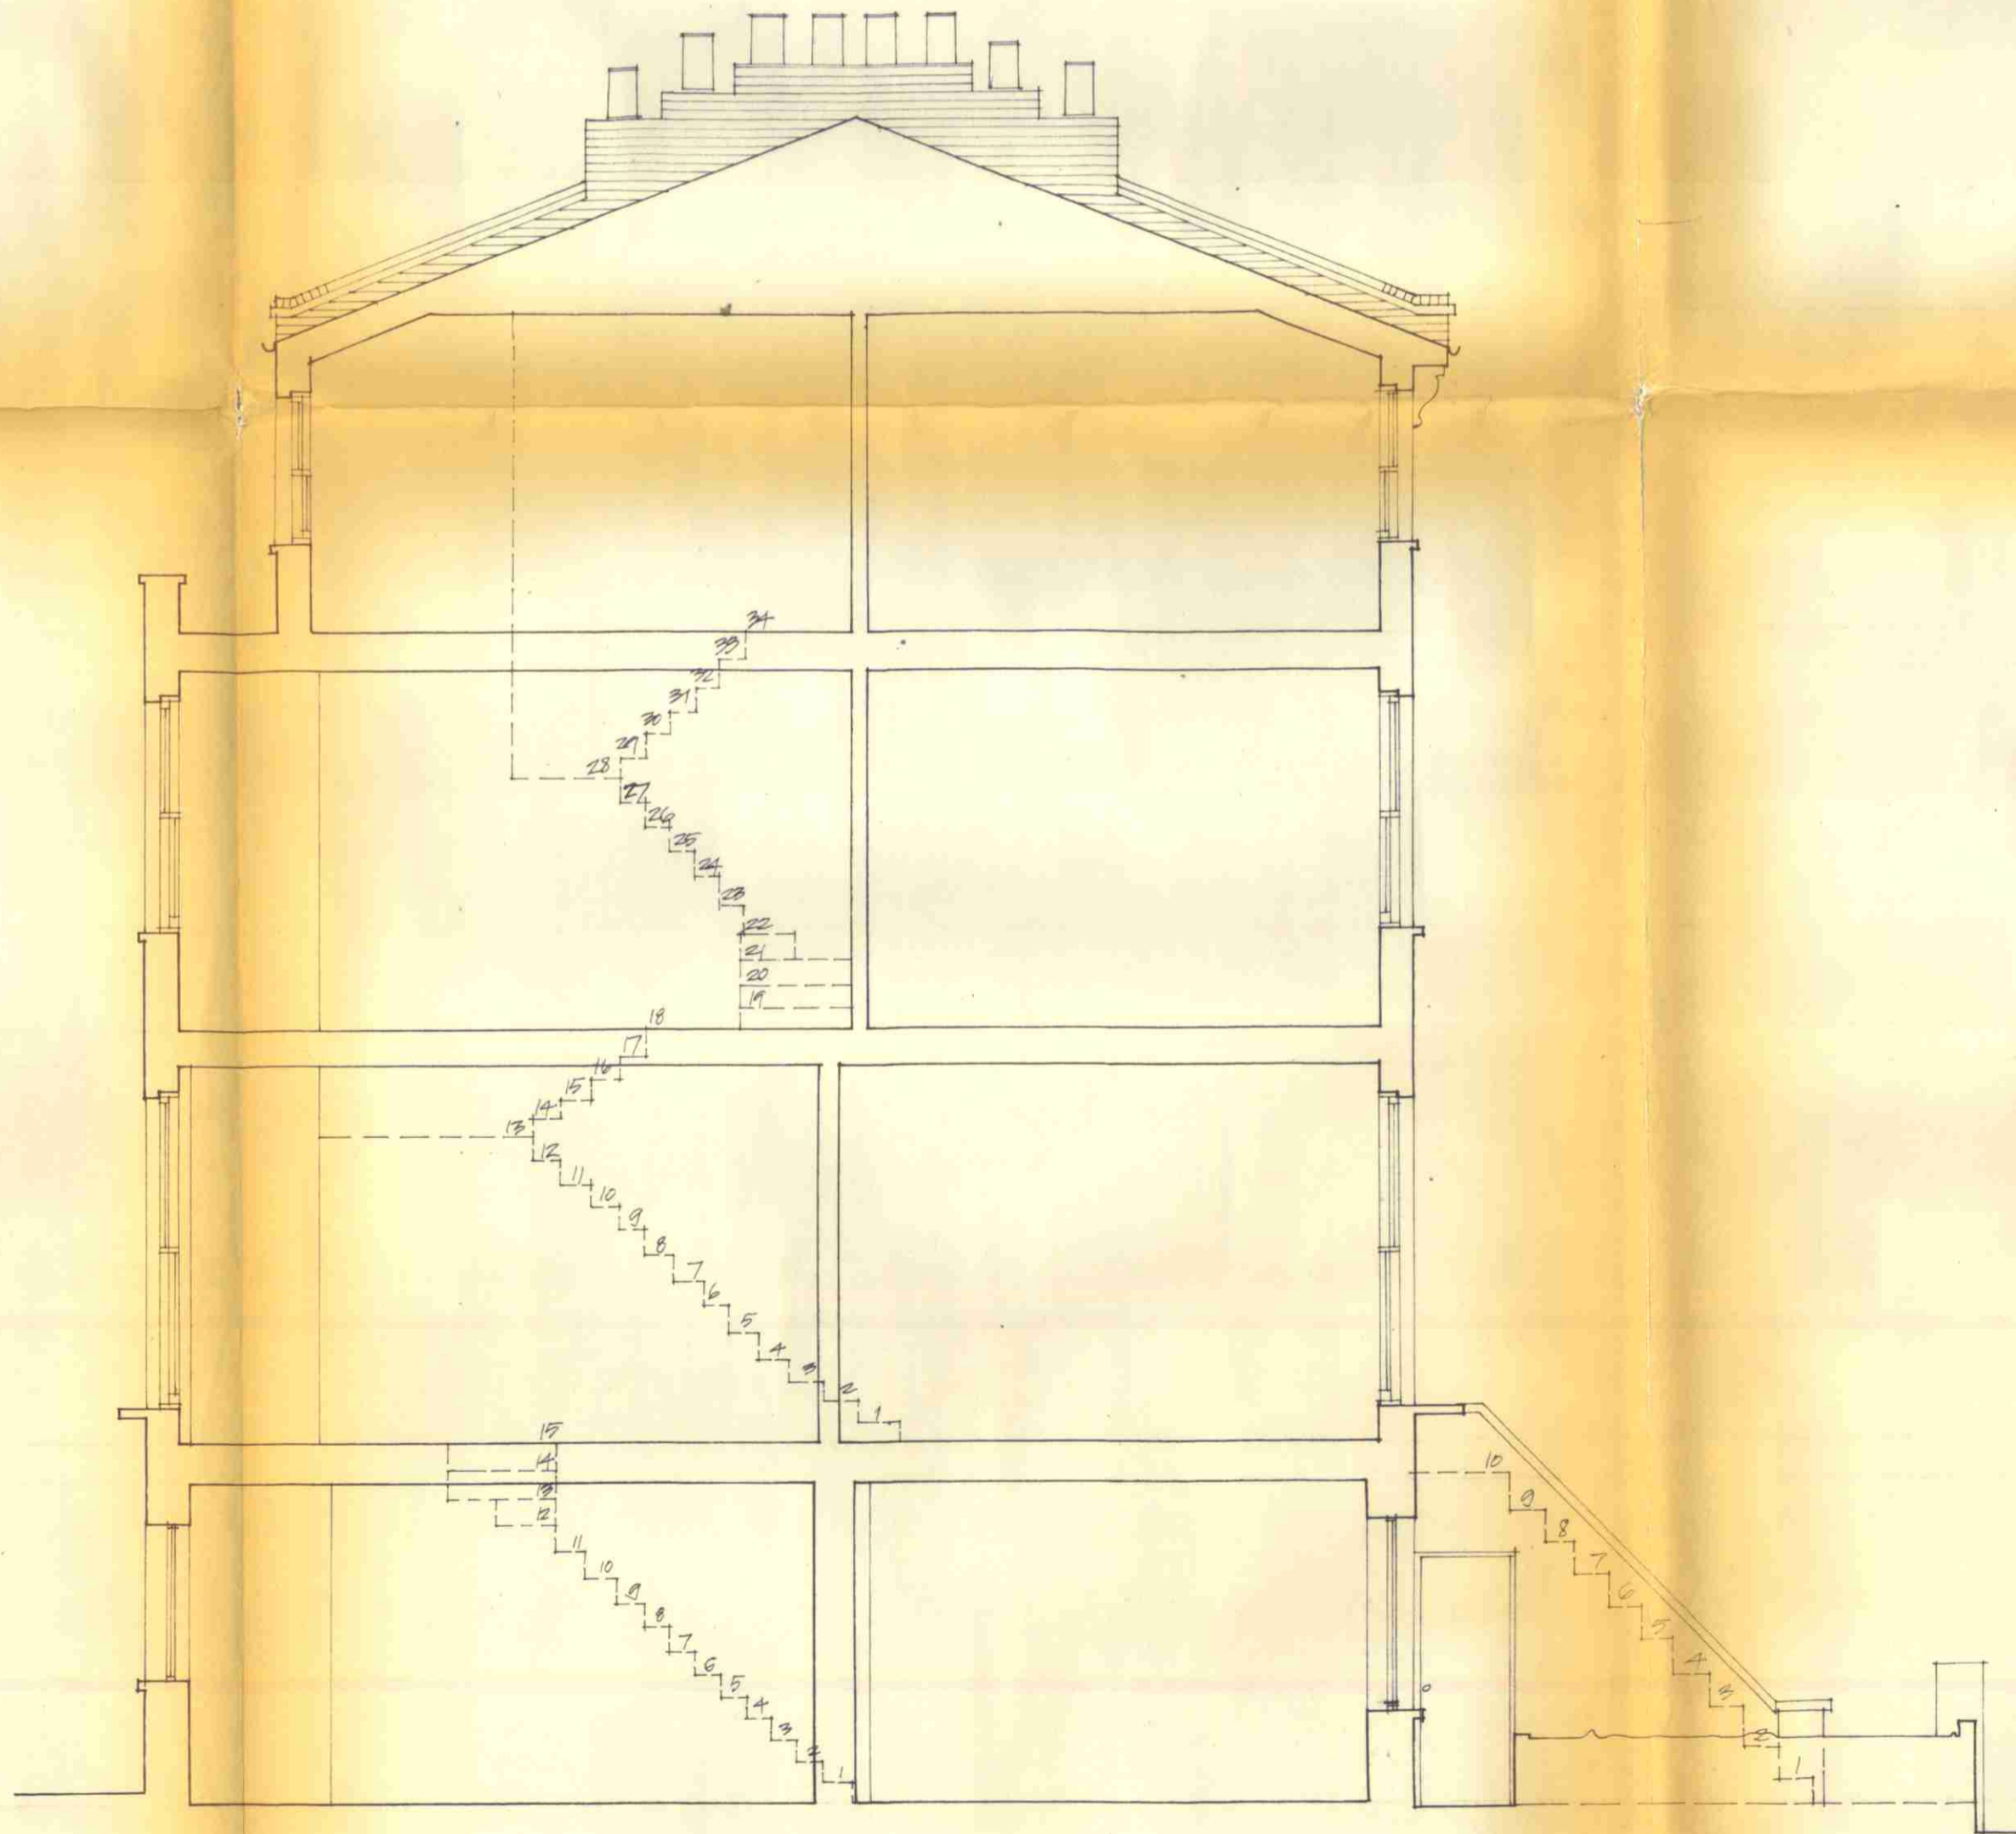

SECTION

LONDON BOROUGH OF CAMDEN
TOWN AND DISTRICT PLANNING ACTS
2 FEB 1983
APPROVED
PLANS NOT APPROVED
ON BEHALF OF THE COUNCIL

CTP/H13/6/16/35401

Pollard Thomas and Edwards		ARCHITECTS DESIGNERS	
55 Colebrooke Row London N1 8AF 01-359 7121		DATE MARCH 79	SCALE 1:50
JOB TITLE	CAMDEN SQUARE	DATE	SCALE
SURVEY ELEVATIONS & SECTION : 85 AGAR GROVE, NW1		114	082/2
DRAWING TITLE	JOB DWG	REV	