





NOTES:

1. ALL DIMENSIONS IN MM UNLESS OTHERWISE NOTED.
2. THIS DRAWING TO BE READ IN CONJUNCTION WITH: LUM0007 - 01 - 07

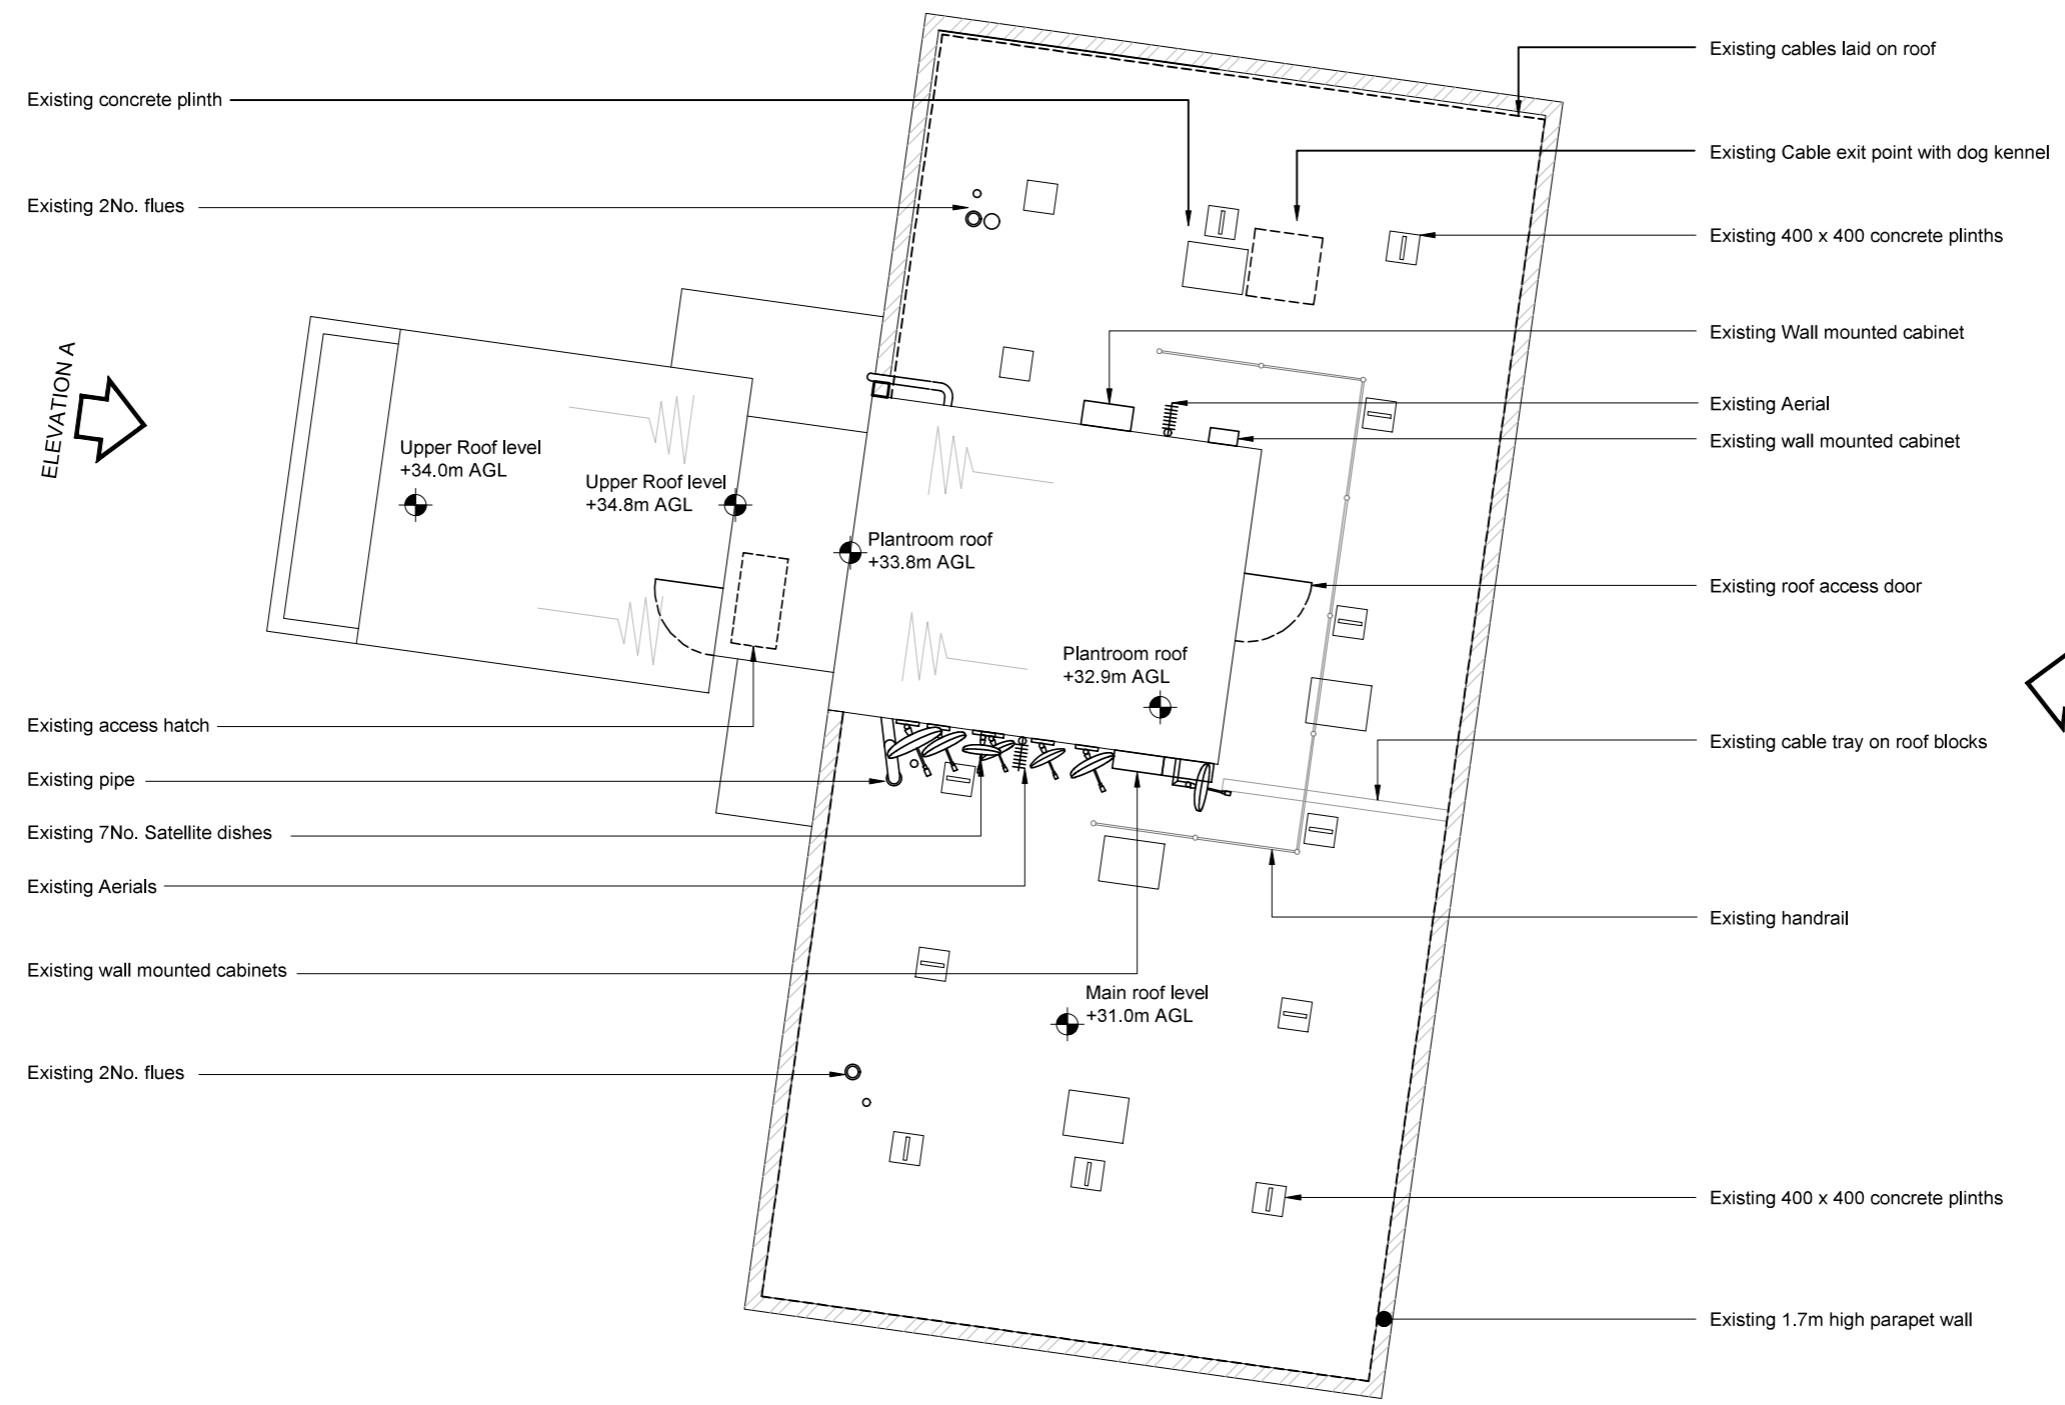

EXISTING SITE PLAN
SCALE 1:100

 

WALDON TELECOM
PHOENIX HOUSE
PYRFORD ROAD
WEST BYFLEET
SURREY
KT14 6RA

TEL : 01932 411011
FAX : 01932 411012

ISS.	JOB No.	DESCRIPTION	Revd	Date	Appd	Date
B	LUM0007	TOTAL NUMBER OF FRAMES REDUCED	FD	27/11/2018	FD	27/11/2018
A	LUM0007	ISSUED FOR PLANNING	ST	05/11/2018	FD	05/11/2018
DRAWN	ST	CHECKED	FD	APPROVED	FD	
DATE	05/11/2018	DATE	05/11/2018	DATE	05/11/2018	

SITE No.	LUM0007	SITE NAME	MULLEN TOWERS
TITLE	EXISTING SITE PLAN		
ADDRESS	85 MOUNT PLEASANT LONDON		
POST CODE	WC1X 0AG	DRAWING No.	LUM0007-02
PURPOSE OF ISSUE:	PLANNING	ISSUE	B

