


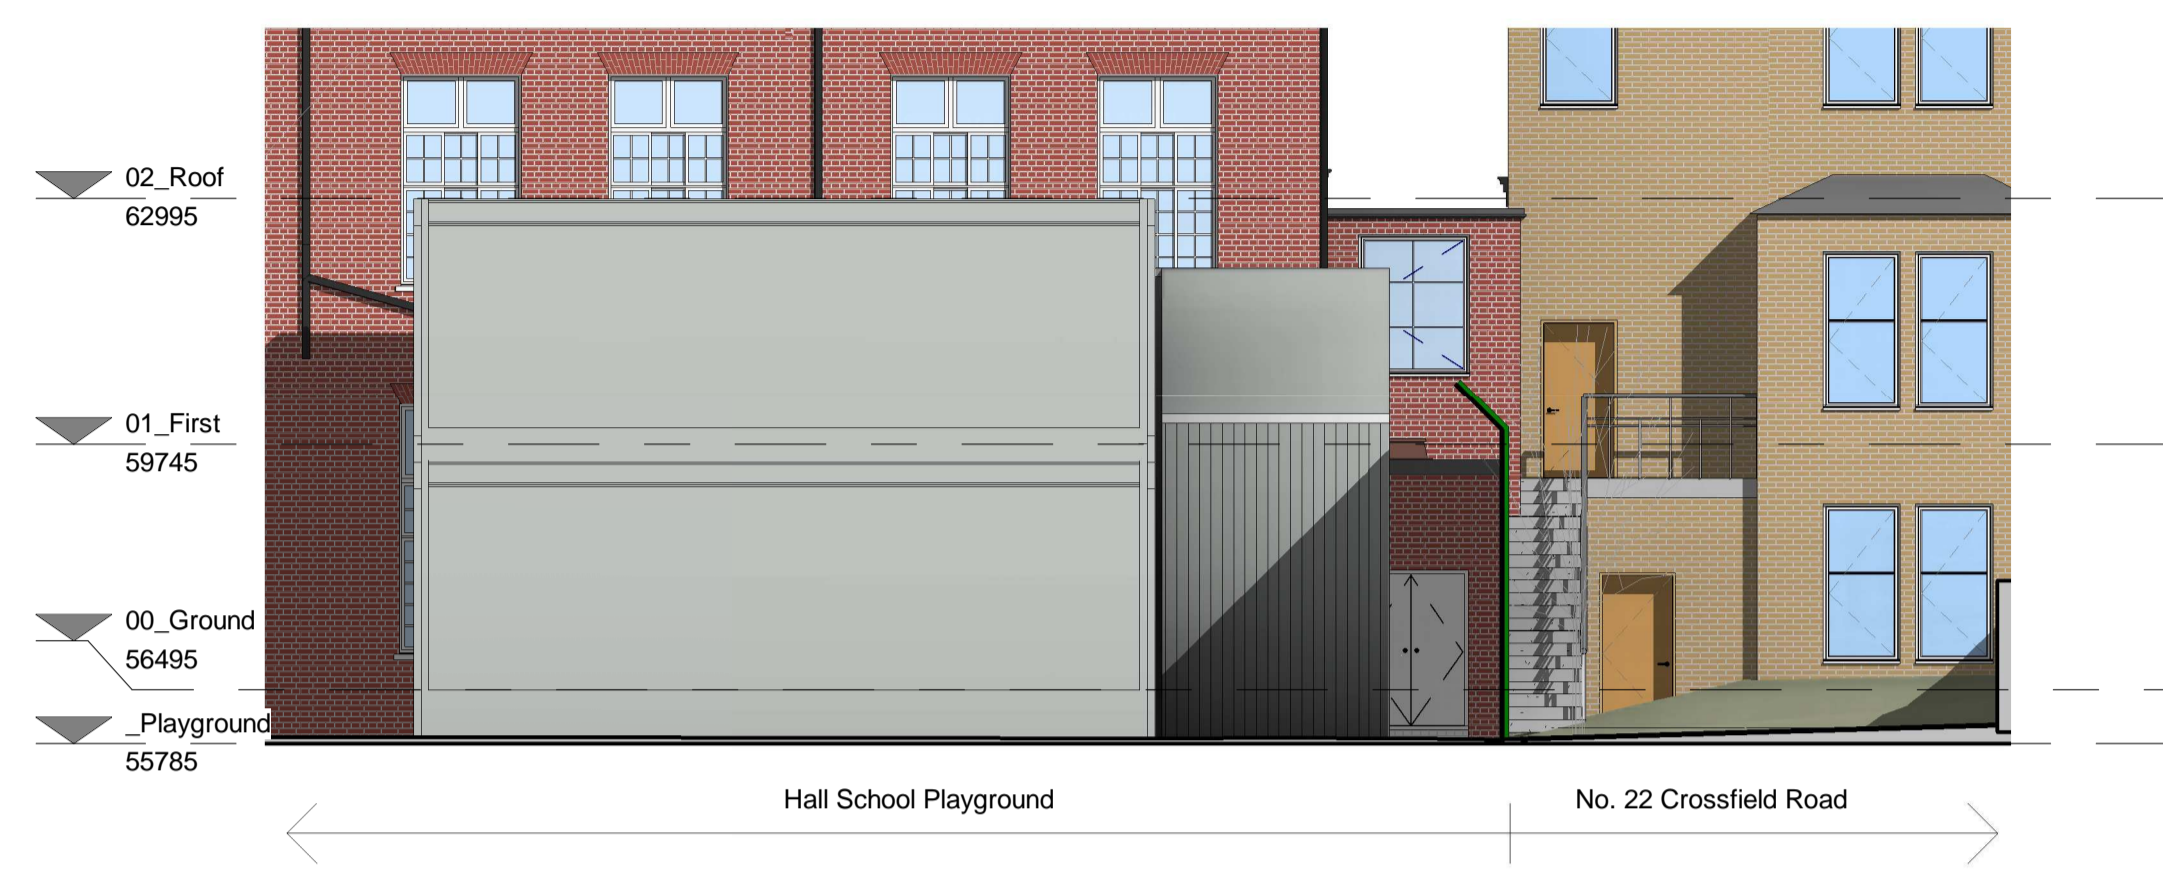

North Elevation
1 : 100



East Elevation
1 : 100



South Elevation
1 : 100



West Elevation
1 : 100

Rev	Date	Details	CM	KSB
A	04.03.19	PLANNING		
			Drawn	Checked

Issued for:		PLANNING	
Project/Client:	The Hall Senior School	Project No:	IALN14-0046
		Dwg No:	P30-XX-01
		Rev:	A
Drawing:	Temporary Accommodation Elevations	Scale:	1 : 100 @A1
		Drawn By:	CM
		Date:	01/03/19
		Checked By:	KSB
		Date:	01/03/19



Tennyson House, 159-165 Great Portland Street, London, W1W 5PA
T: +44 (0)207 5800 400
www.norr.com

Contractors must work only to figured dimensions which are to be checked on site.
© NORR CONSULTANTS LIMITED. An Ingenium International Company.