



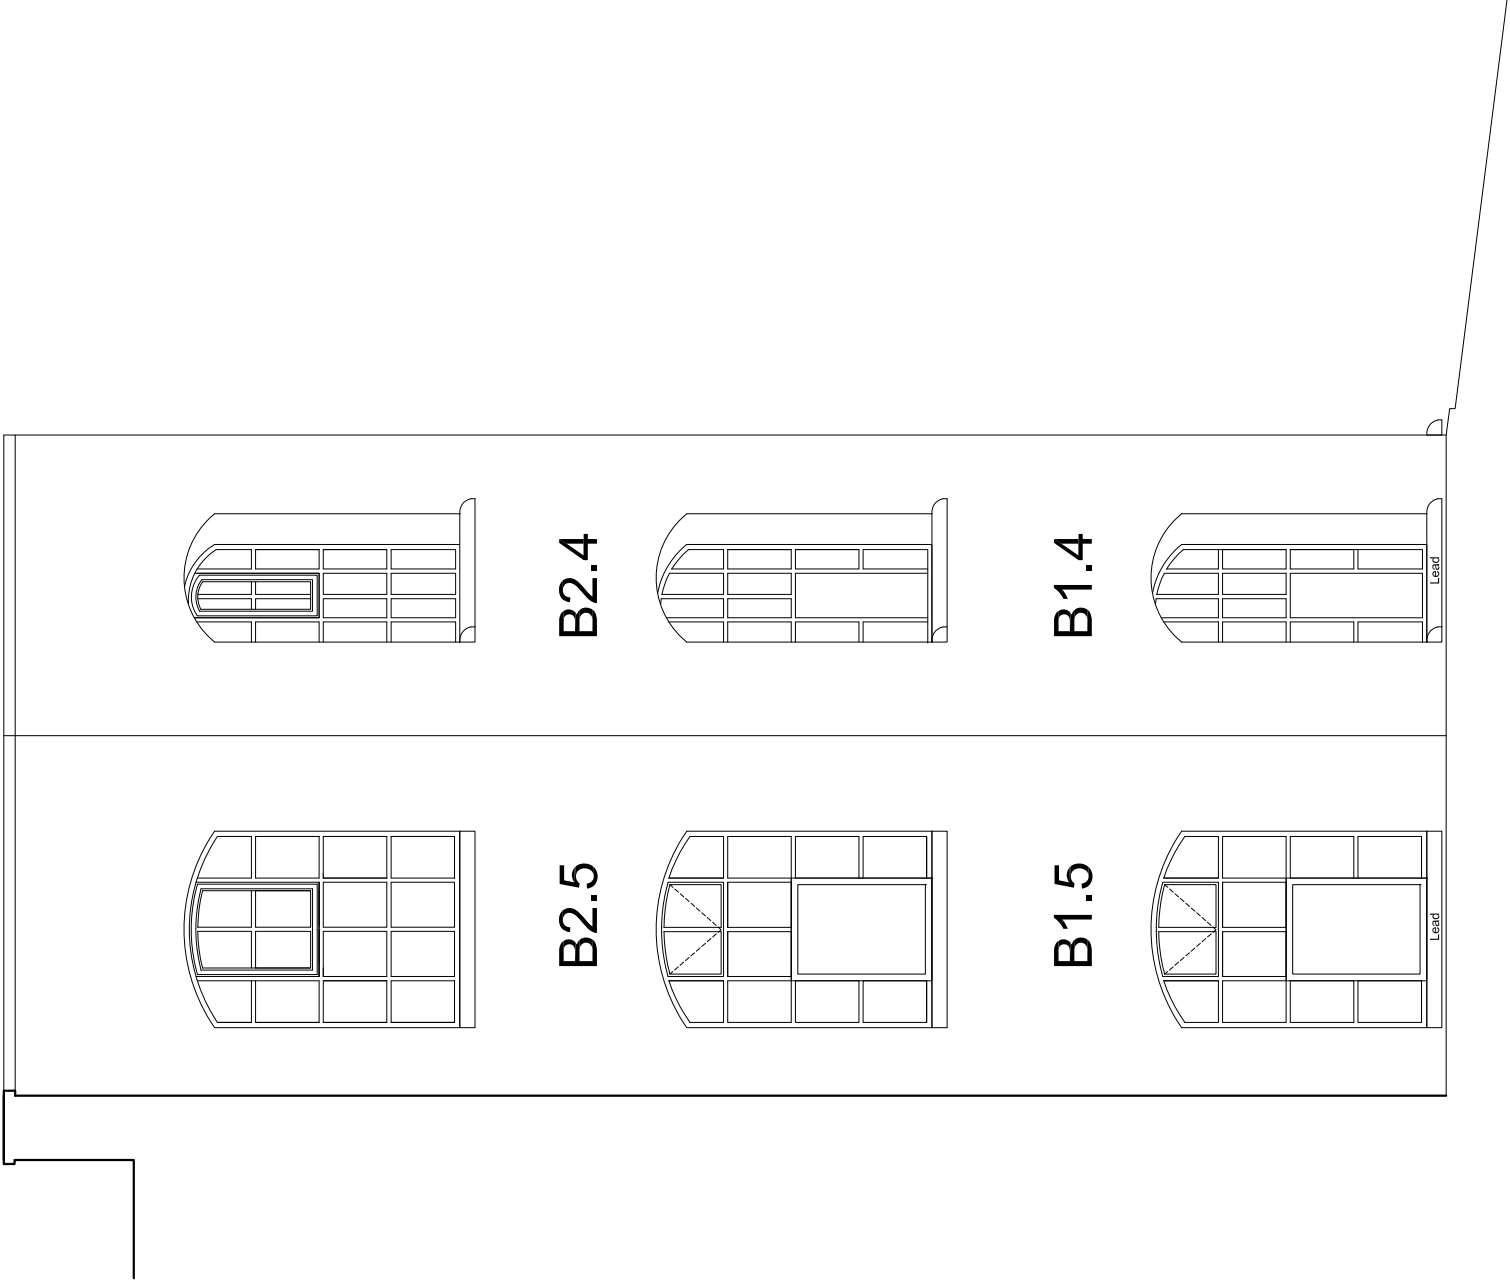

North Elevation 17-21 Emerald St as Existing

 

			Client	Mayfair & Holland Properties		
Rev	Description	Date				
Status		PLANNING				
		Project Window Replacement 11-15 & 17-21 Emerald Street London WC1N 3QN				
		Title EXISTING NORTH ELEVATION				
		Scale 1:50 @ A3				
		Date 19 March 2019				
		Project No Drawing No 181008-P-4				