


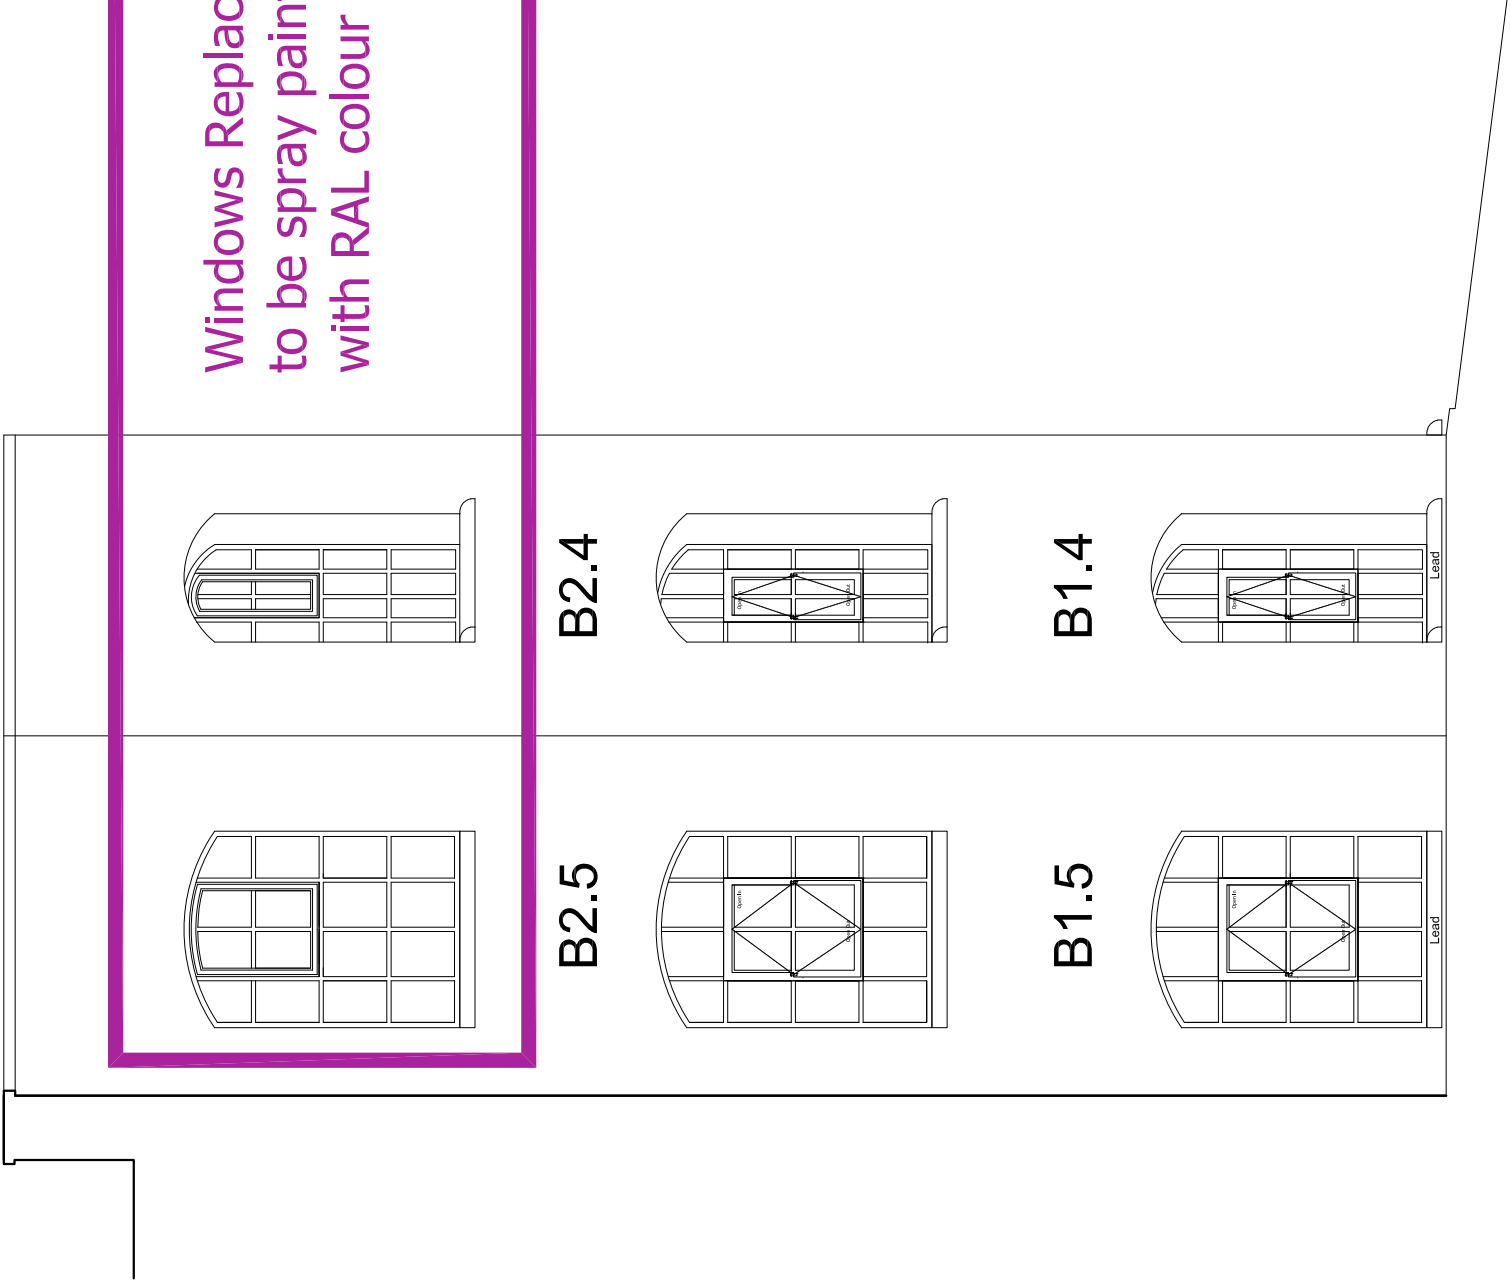

			Client	Mayfair & Holland Properties
Rev	Description	Date		
Status			PLANNING	
			Project	Window Replacement 11-15 & 17-21 Emerald Street London WC1N 3QN
			Title	PROPOSED NORTH ELEVATION
			Scale	1:50 @ A3
			Date	19 March 2019
			Project No	Drawing No 181008-P-5
			Rev	